
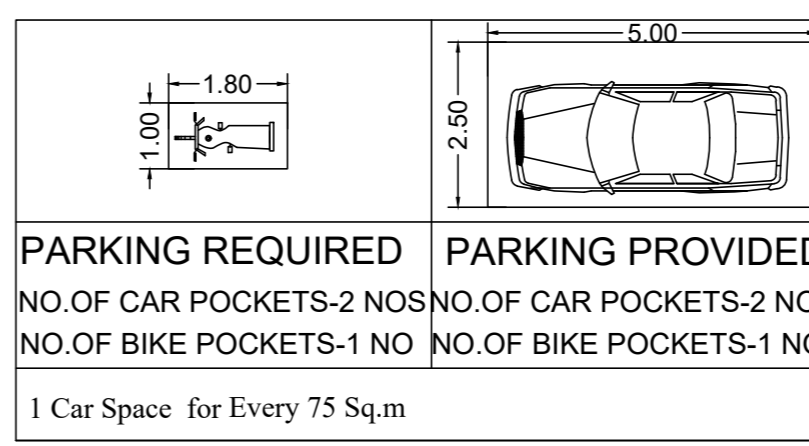
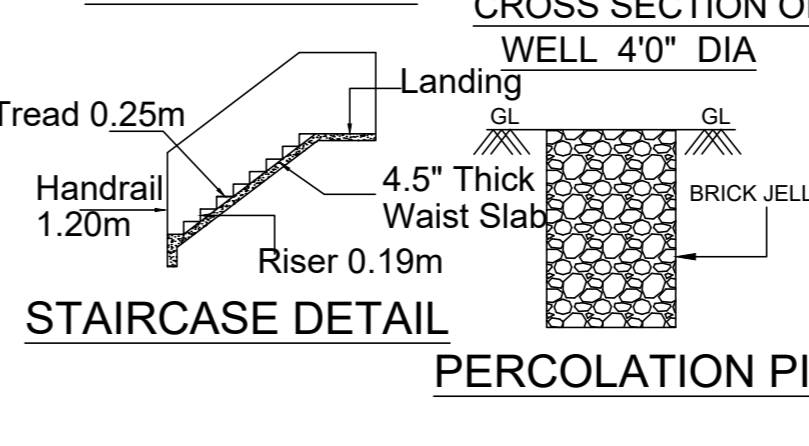
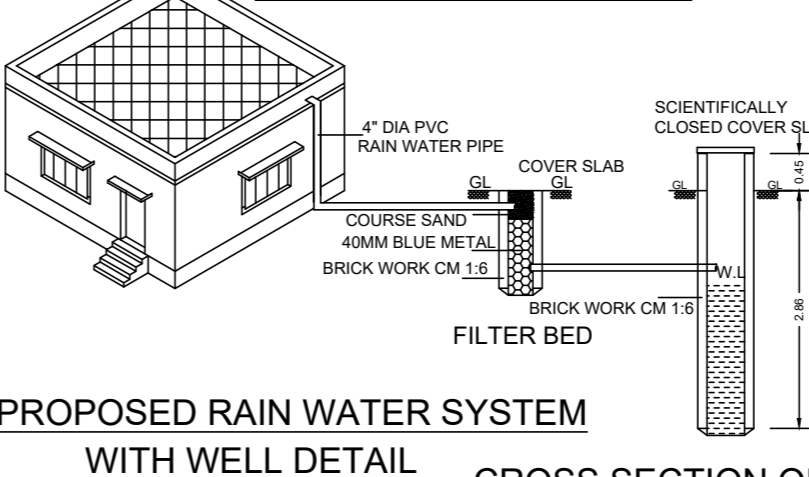
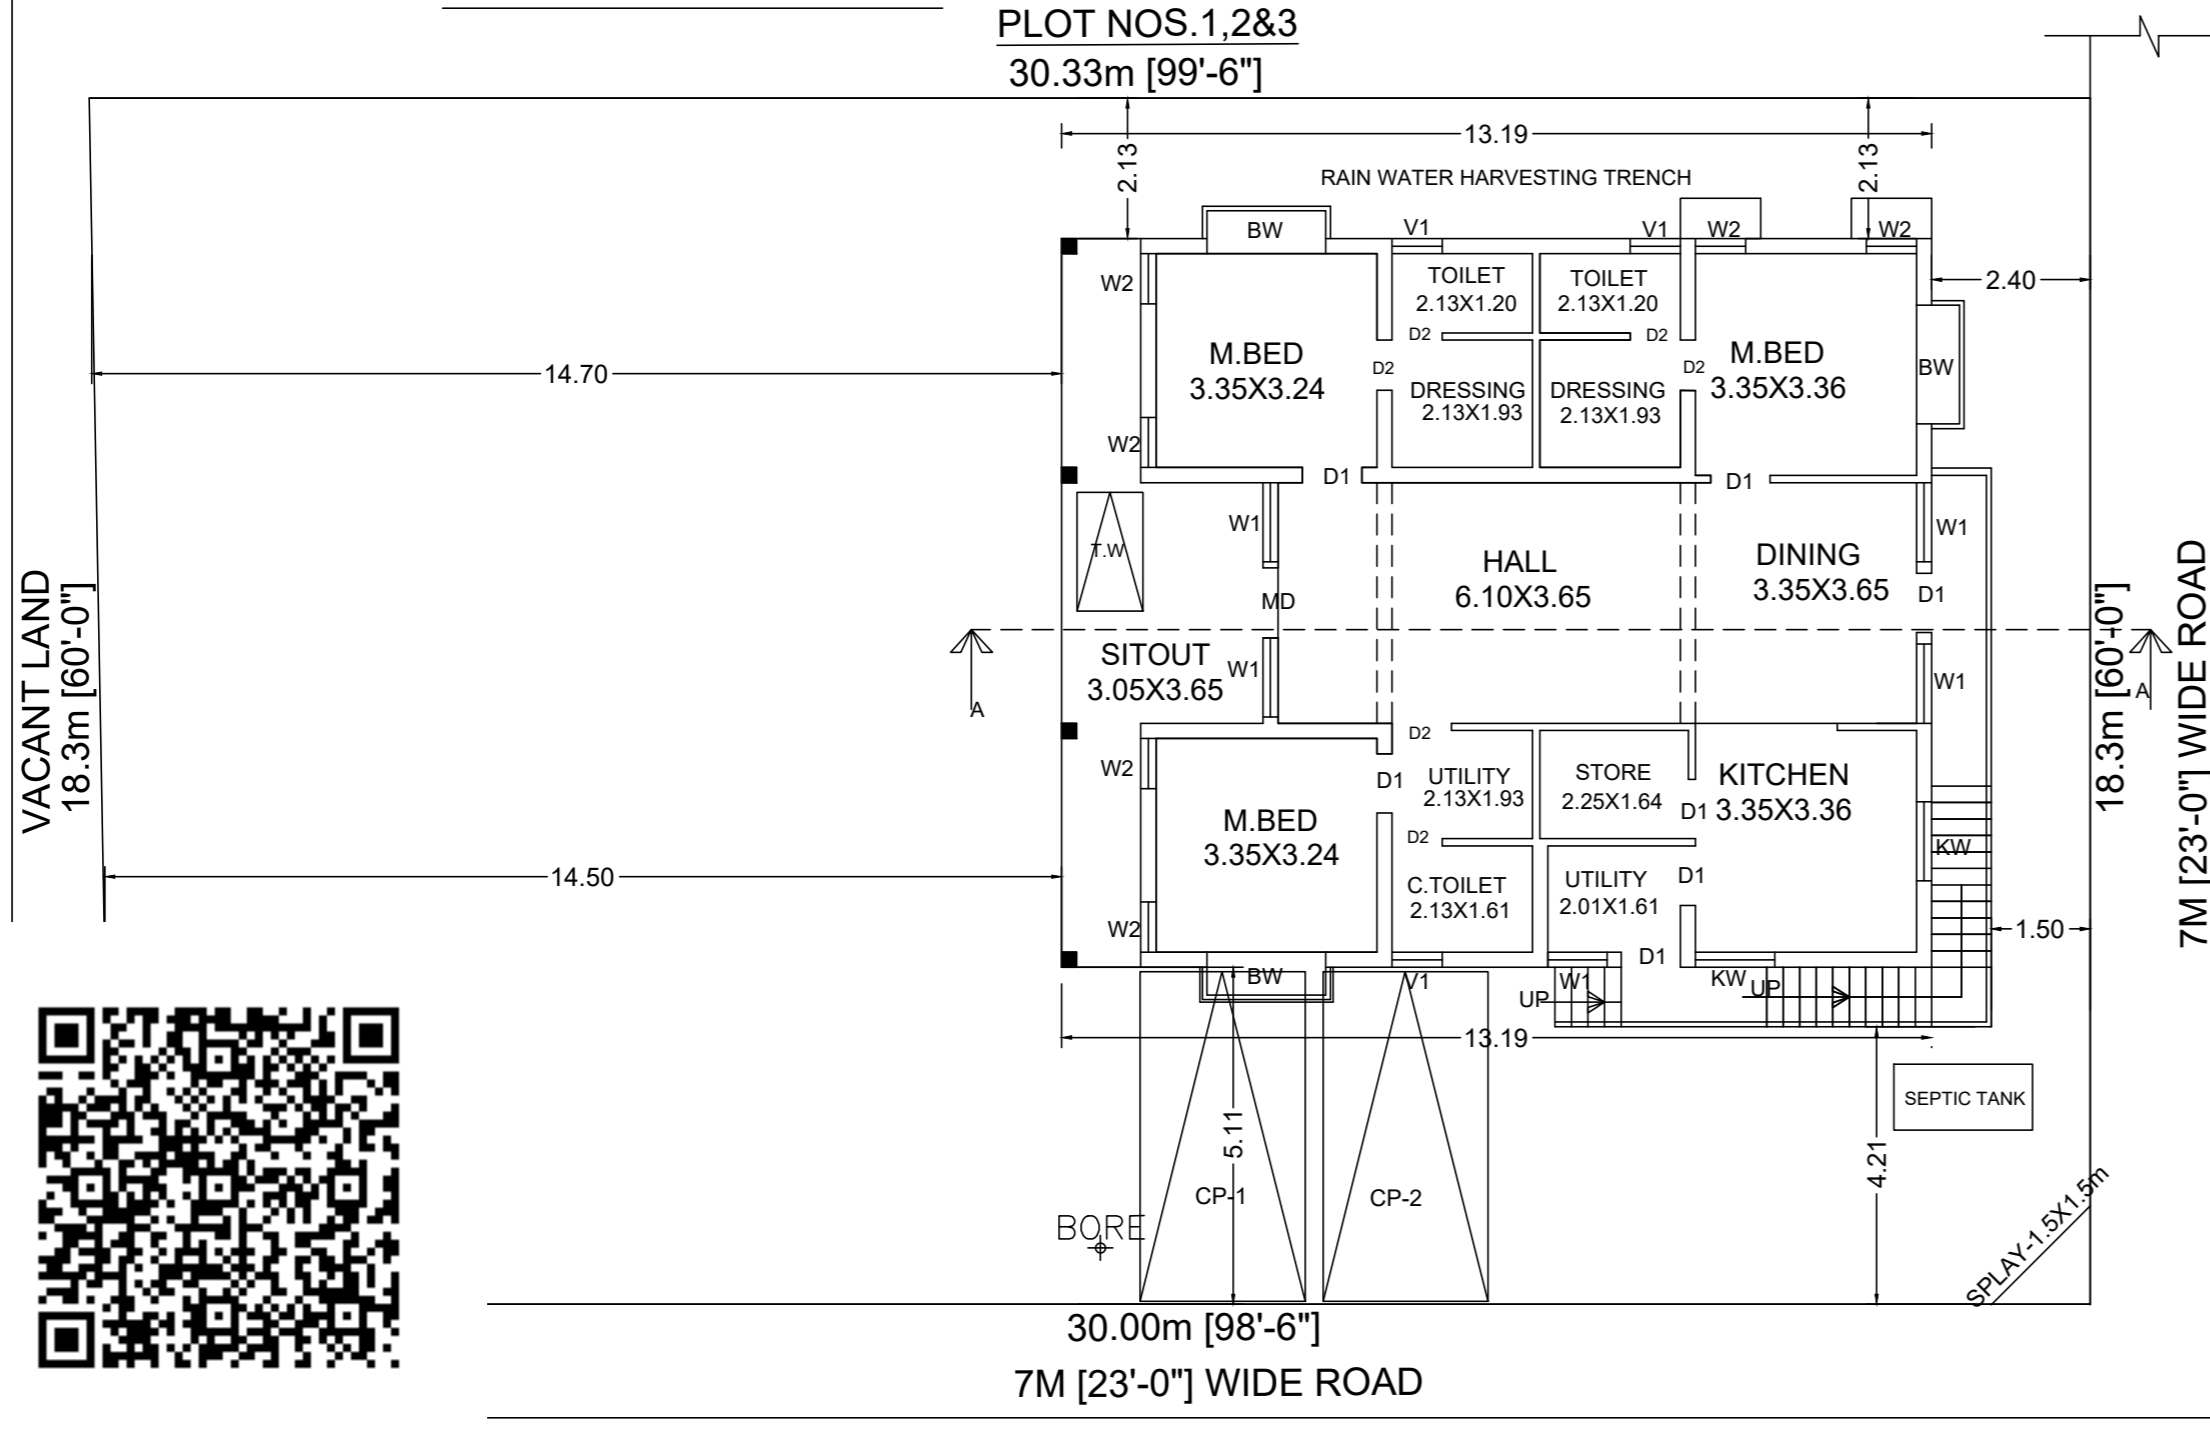
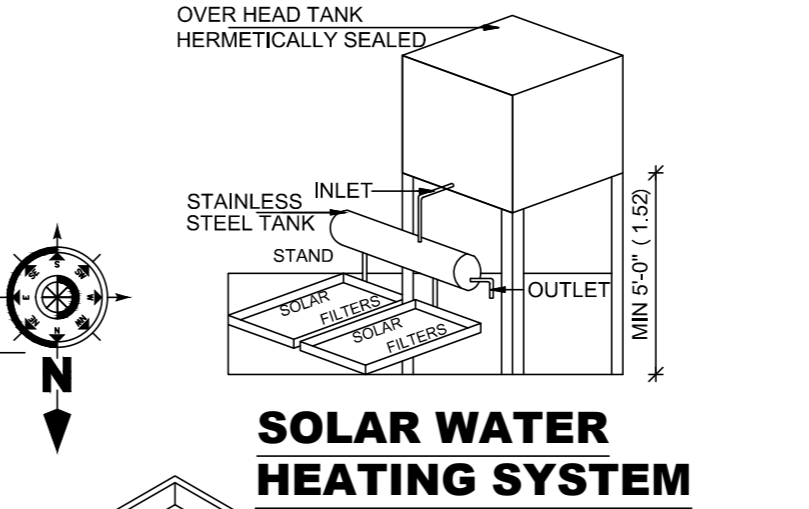
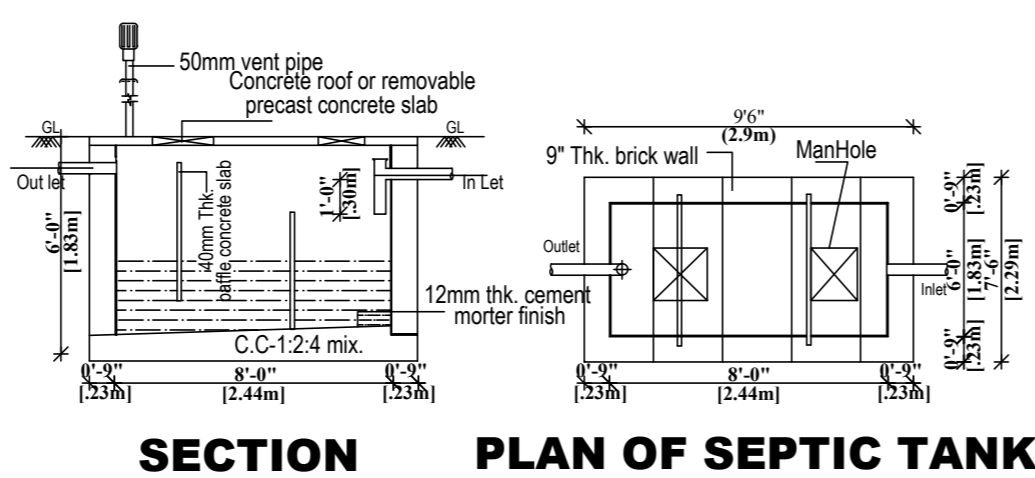
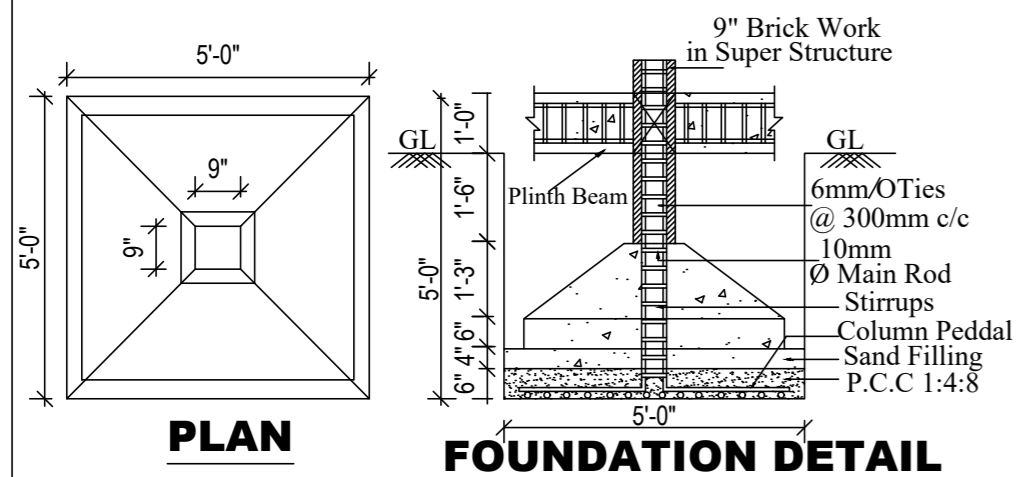
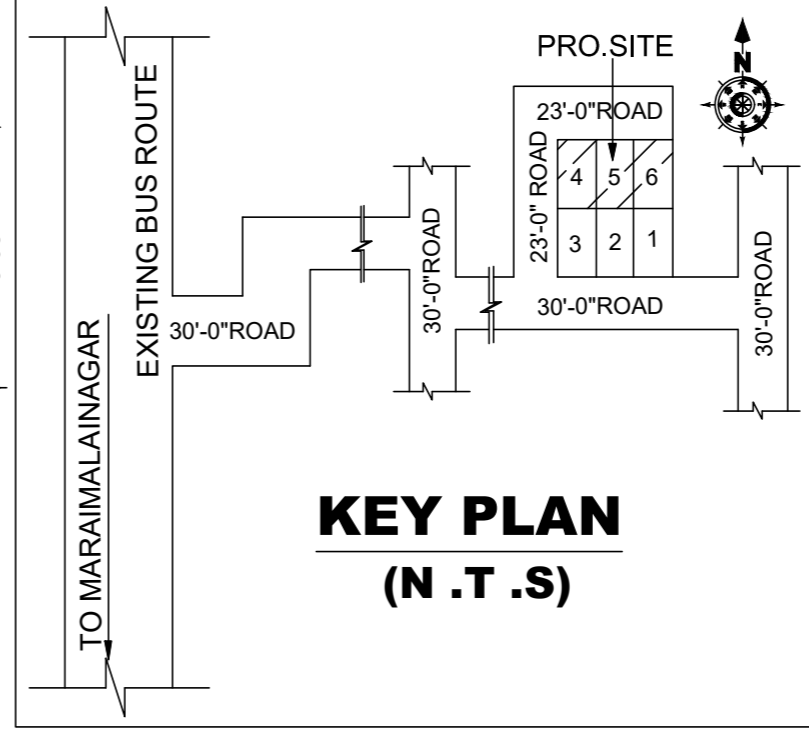


**PLAN SHOWING THE PROPOSED CONSTRUCTION OF GROUND FLOOR RESIDENTIAL BUILDING IN PLOT NO.4,5&6, OLD S.NO.16/1F, 16/1G&16/1H, PATTA NOS.6912&6964 AS PER PATTA NEW S.NO.16/1F1A2, 16/1F1A3 & 16/1F1A4 OF "ARUL MURUGAN NAGAR EXTENSION" AT V.NO.16, PANDUR VILLAGE, PERUMATTUNALLUR PANCHAYAT, KATTANKULATHUR PANCHAYAT UNION, VANDALUR TALUK & CHENGALPET DISTRICT. SCALE: 1 INCH = 8 FEET [ 1:100]. APPROVED LAYOUT BY D.T.C.P. NO.218/2010. LAND OWNER: JOSEPHINE JEROME**

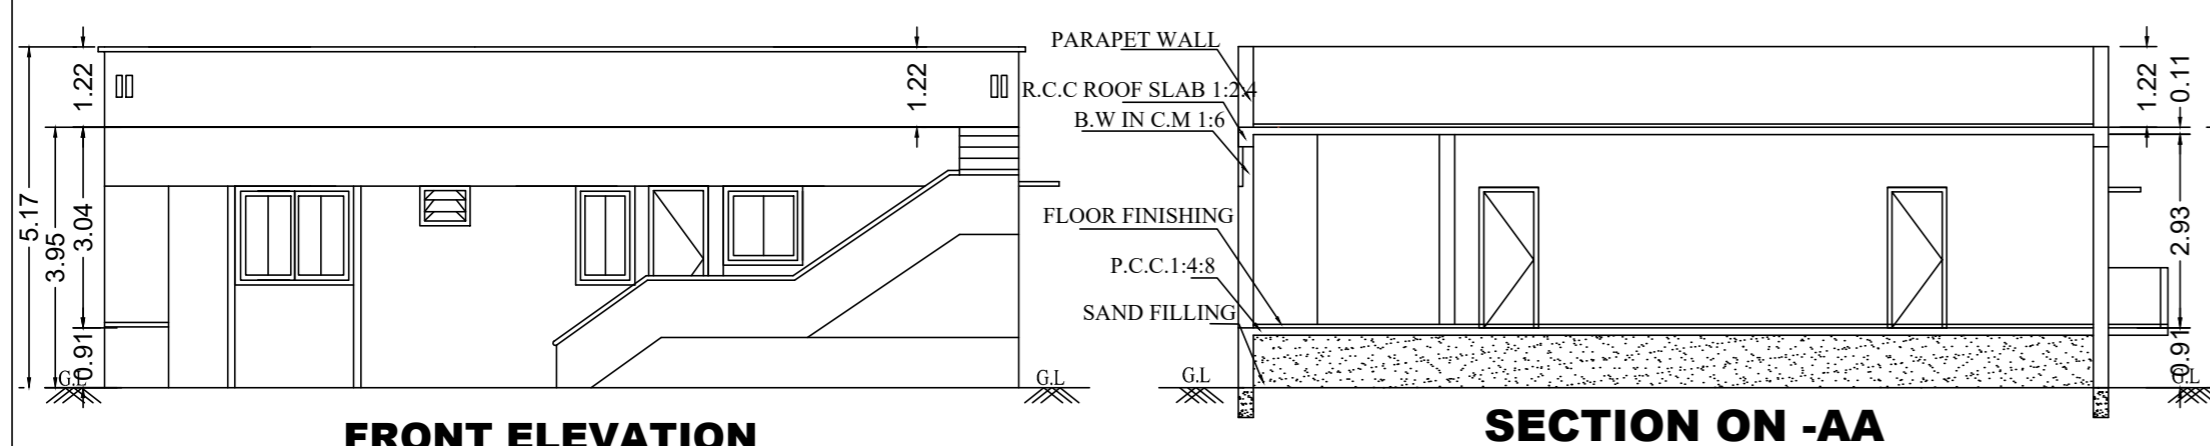

JOINERY DETAILS		
SYMBOLS	DESCRIPTION	SIZES
MD	MAINDOOR	1.07 X 2.13
D1	DOOR	0.91 X 2.13
D2	DOOR	0.76 X 2.13
W1	WINDOW	1.20 X 1.30
W2	WINDOW	0.76 X 1.30
KW	KITCHEN WINDOW	1.20 X 0.91
BW	BAY WINDOW	1.80 X 1.30
O	OPEN	0.91 X 2.13
V1	VENTILATOR	0.91 X 0.61

AREA DETAILS		
	SQ.FT	SQ.MT
F.S.I AREA		
PLOT AREA [AS PER DOCUMENT]	5940.00	551.67
PLOT AREA [AS PER PATTA/FMB]	5940.00	551.67
GROUND FLOOR AREA	1706.20	158.51
TOTAL	1706.20	158.51
PLOT COVERAGE = 28.72%		
FLOOR SPACE INDEX		
TOTAL COVERED AREA ON ALL FLOORS	1706.20	=0.29
PLOT AREA	5940.00	

COLOUR INDEX		STAIRCASE
SITE EXTENT	<input type="checkbox"/>	WIDTH - 0.99M
PROPOSED BUILDING	<input type="checkbox"/>	RISER - 0.17M
ROAD AND STREET	<input type="checkbox"/>	TREAD - 0.25M

LAND OWNER

*Ar. S. Lalitha*  
**Ar. S. LALITHA, D. Arch., M.B.A.,**  
 Registered Architect  
 D.T.C.P. Reg. No. CGLDIST/RAA/2021/10/001  
 Nandhivaram Guduvanchery Municipality  
 Reg. No. 178/007  
**SRI MAHALAKSHMI PLANNERS**  
 Plot No.9, Sarathy Street, Jesubatham Nagar,  
 Guduvanchery-603202, Chengalpattu District  
 ☎9884381193, ✉lalivels@gmail.com

REGISTERED ARCHITECT



SITE CUM PRO.GROUND FLOOR PLAN