

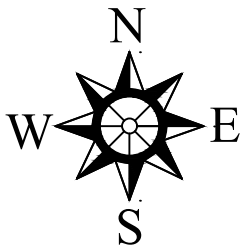


PLAN SHOWING THE PROPOSED CONSTRUCTION OF GROUND FLOOR RCC RESIDENTIAL BUILDING IN PLOT NO.5, IN SAKTHI SREE NAGAR EXTENSION, IN NEW S.NO.26/10, AS PER PATTA NO.2027 , OF V.NO.5, KEELMARUVATHUR VILLAGE & PANCHAYAT, CHITHAMUR PANCHAYAT UNION, CHEYYUR TALUK & CHENGALPATTU DISTRICT.


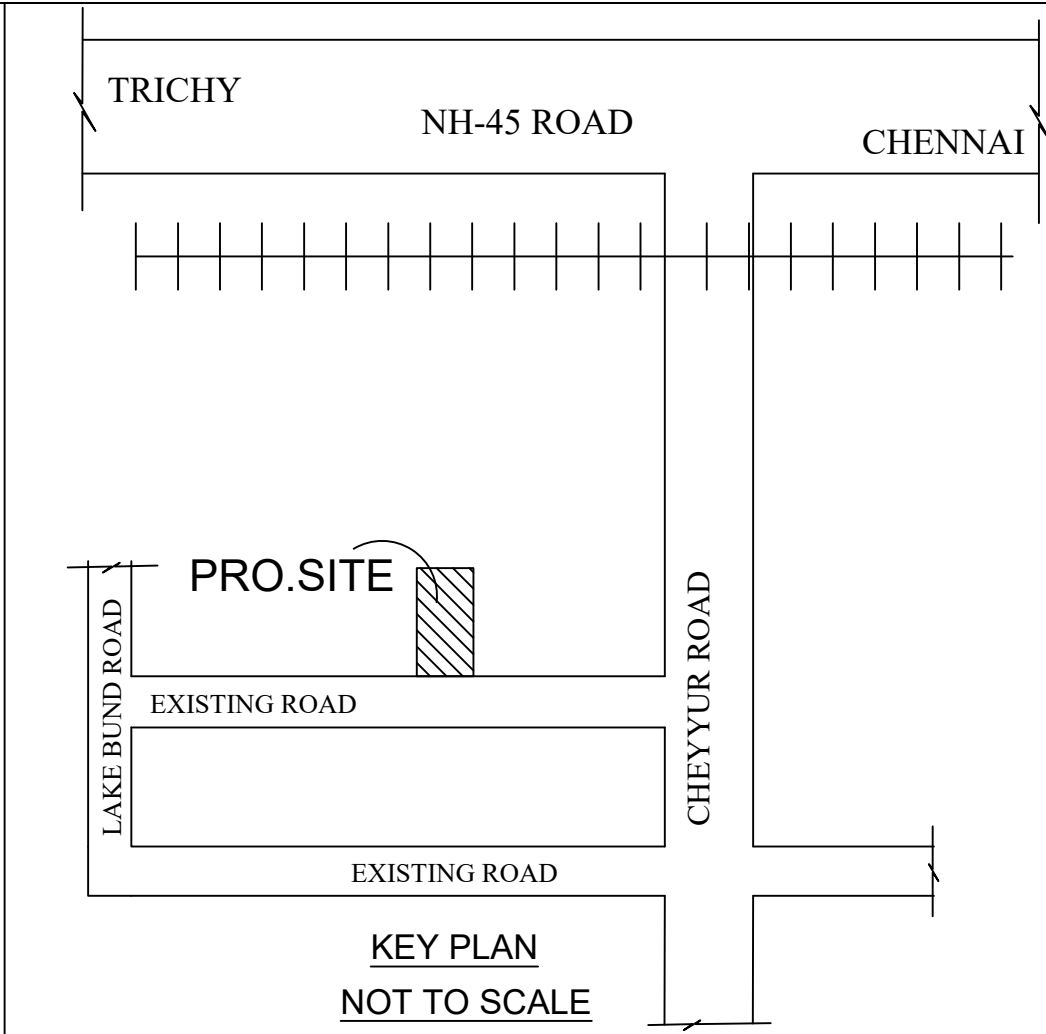


OWNER NAME: Mr.M.JAYAPANDIYAN

PLOT APPROVAL DETAILS:-
D.T.C.P.APPROVED NO.887(R)/2018
SPECIAL OFFICER APPROVAL NO.2356/2020-DATED-18-09-2020

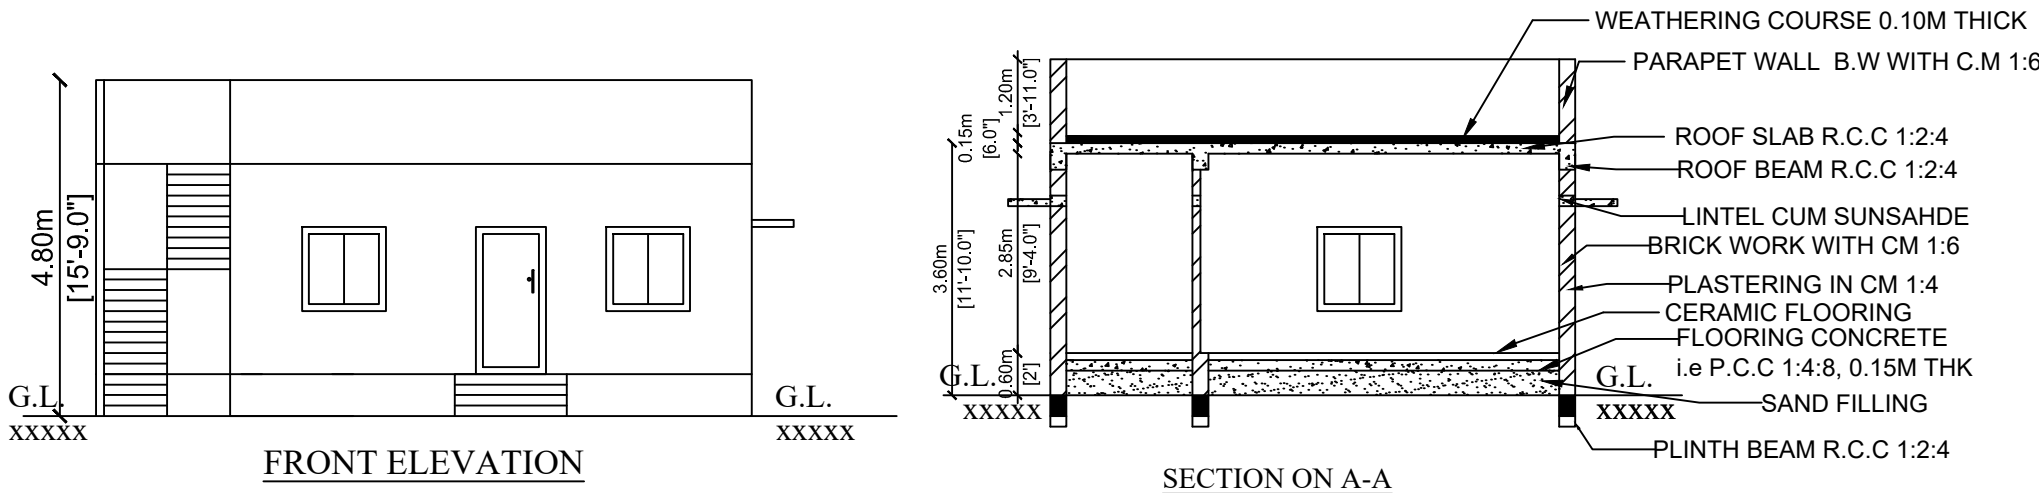

AREA STATEMENT:		
DESCRIPTION	(SQFT)	(SQM)
PLOT AREA	1209.00	112.31
PRO. GROUND FLOOR	674.68	62.68
TOTAL PRO. AREA	674.68	62.68
OPEN SPACE AREA	534.32	49.63
PRO. COMPOUND WALL	43.06 RM	
PLOT COVERAGE	55.81%	
F.S.I. - 0.55		
SCHEDULE OF JOINERIES:		
DESCRIPTION	METER	
M.D MAIN DOOR	(1.00 x 2.13)	
D DOOR	(1.00 x 2.13)	
D1 DOOR	(0.90 x 2.13)	
O OPEN	(1.00 x 2.13)	
W1 WINDOW	(1.50 x 1.40)	
W WINDOW	(1.20 x 1.50)	
V VENTILATOR	(0.90 x 0.75)	

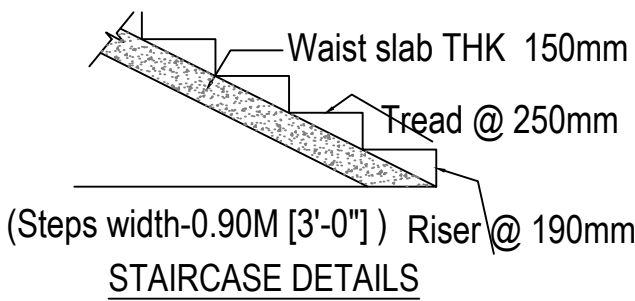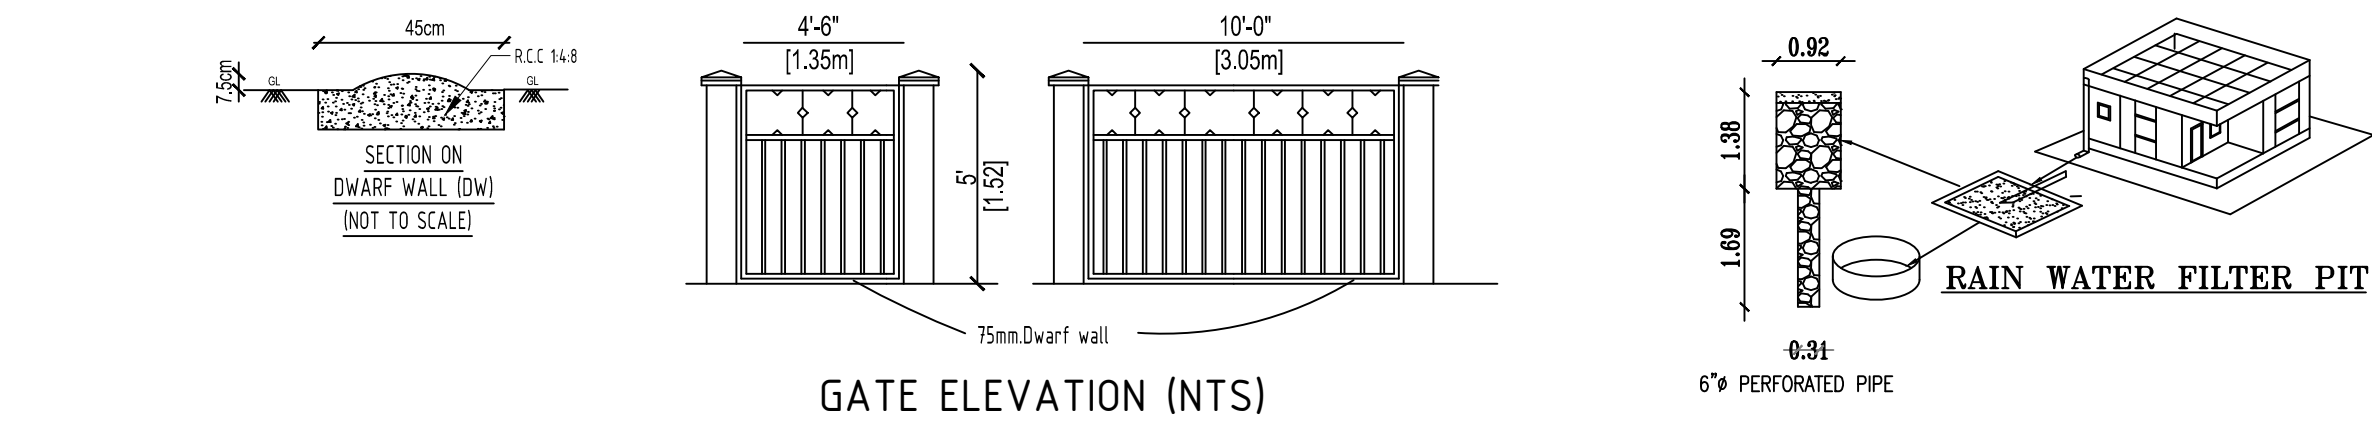

PARKING PROVISION DETAILS		
PARKING	REQUIRED	PROVIDED
TWO WHEELER	1 No	1 No
FOUR WHEELER	Nil	Nil

LEGEND:-

PROPOSED	
ROAD	
PLOT BOUNDARY	
EXISTING	

SCALE:- 1: 100
ALL DIMENSIONS ARE IN METER

M. Jayapandian

OWNER SIGNATURE

S. NAVANEETHA KRISHNAN, D.C.E.,
Registered Engineer, Grade-III (RE),
Reg. No. CGLRGN/RE/Gr-III/2019/04/002
No. 69&70, Periyamaniyakara Street
Chengalpattu-603001.
Mobile: 80157 82350

REGISTERED ENGINEER

