




PLAN SHOWING THE PROPOSED GROUND FLOOR RESIDENTIAL BUILDING IN S.NO.77/2C, PATTA NO.2343
V.NO:132, PAKKAM VILLAGE, MADURANTHAKAM TALUK, CHENGALPATTU DISTRICT.
MADURANTAKAM PANCHAYAT UNION.

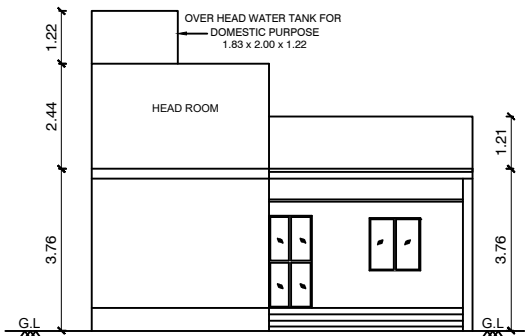


FRONT ELEVATION
(PROPOSED)

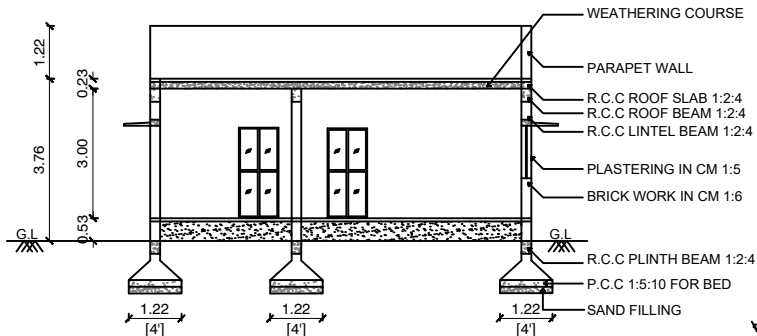

SECTION ON 'AA'
(PROPOSED)

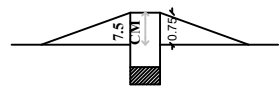


DWARF WALL DETAILS

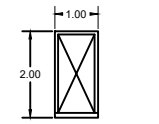


WIKET GATE ELEVATION




PLAN
COMPOUND WALL & GATE DETAILS

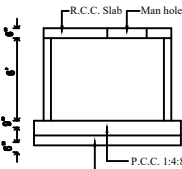


TYPICAL SUMP DETAILS
(RAIN, SULLAGE & DRINKING SUMP)

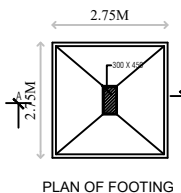


PLAN OF FOOTING

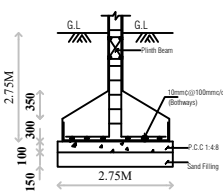


SECTION A-A

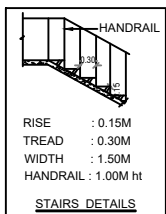



STAIRS DETAILS

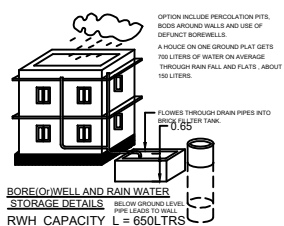


BOREWELL AND RAIN WATER
STORAGE DETAILS

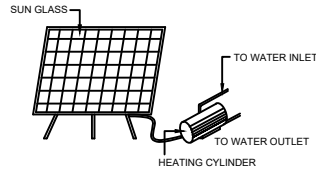


SOLAR WATER
HEATING SYSTEM

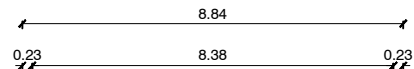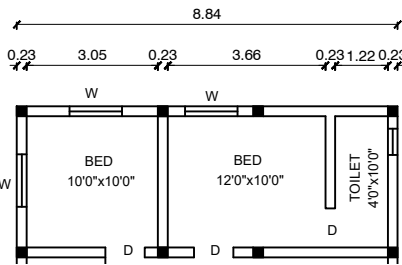


TERRACE FLOOR PLAN
(PROPOSED)

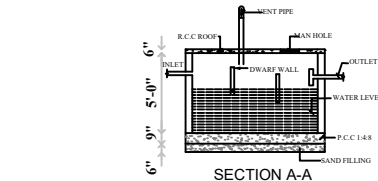


SECTION A-A

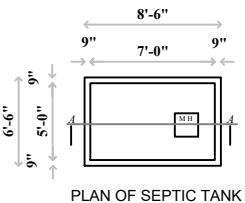


PLAN OF SEPTIC TANK

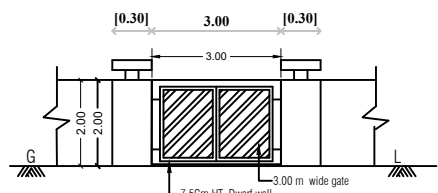

ELEVATION

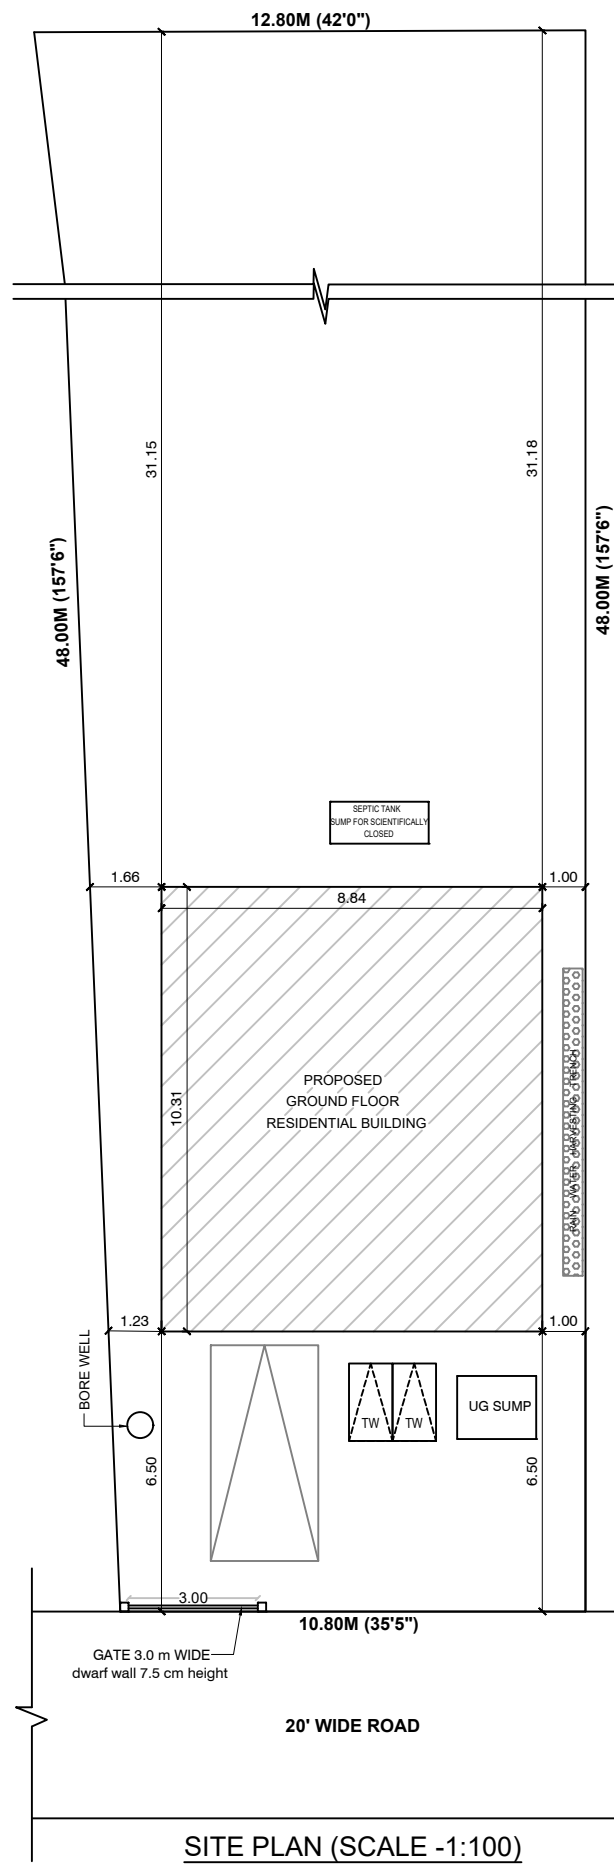

SITE PLAN (SCALE -1:100)

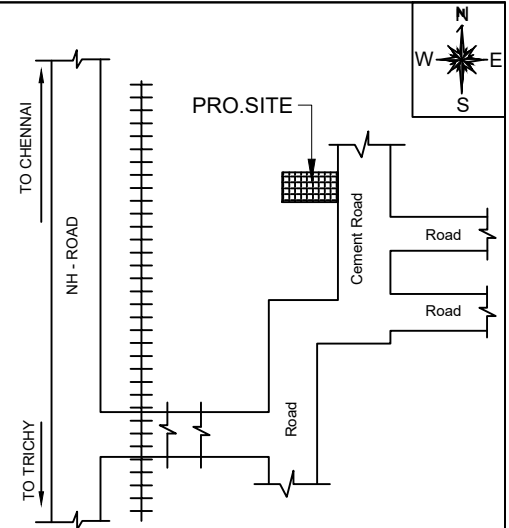

KEY PLAN
SCALE - NTS

SCHEDULE OF JOINERY				COLOUR INDEX	
R.S	ROLLING SHUTTER	6'0" X 7'0"		PLOT BOUNDARY	
MD	DOOR	4'0" X 7'0"		EXIS. BUILDING	
D1	DOOR	3'0" X 7'0"		PRO. BUILDING	
D2	DOOR	2'6" X 7'0"		ROAD	
W1	WINDOW	3'6" X 4'0"			
V	VENTILATOR	3'0" X 3'0"			

AREA STATEMENT

	SQ.FT.	SQ.MT.
PLOT AREA	6103.13	566.17
PROP.GROUND FLOOR AREA	981.34	91.17
HEAD ROOM AREA (NON-FSI)	102.36	9.51
OPEN SPACE AREA	5121.79	475.00

F.S.I CALCULATION :
FLOOR SPACE INDEX = $\frac{\text{Proposed Building Area}}{\text{Proposed Minimum Site Area}} = \frac{91.17}{566.17} = 0.161$

PLOT COVERAGE - 16.1%

OWNER NAME:- Mr.G.NATARAJ

Nataraj G

(Mr.G.NATARAJ)

OWNER SIGNATURE

D. Senthamil Selvan
Er.D.SENTHAMIL SELVAN DCE.I.Ted.Cm
Registered Engineer Grade - I (RE)
DTC Reg.No. CGLDIST/RE/Gr-I/2023/12/012
#14/2, Selliyanman Theradi Street
Madurantakam - 603 306
Chengalpattu District
Cell: +91-73975 22810
E-mail: ysd07tamil@gmail.com

LICENSED SURVEYOR