
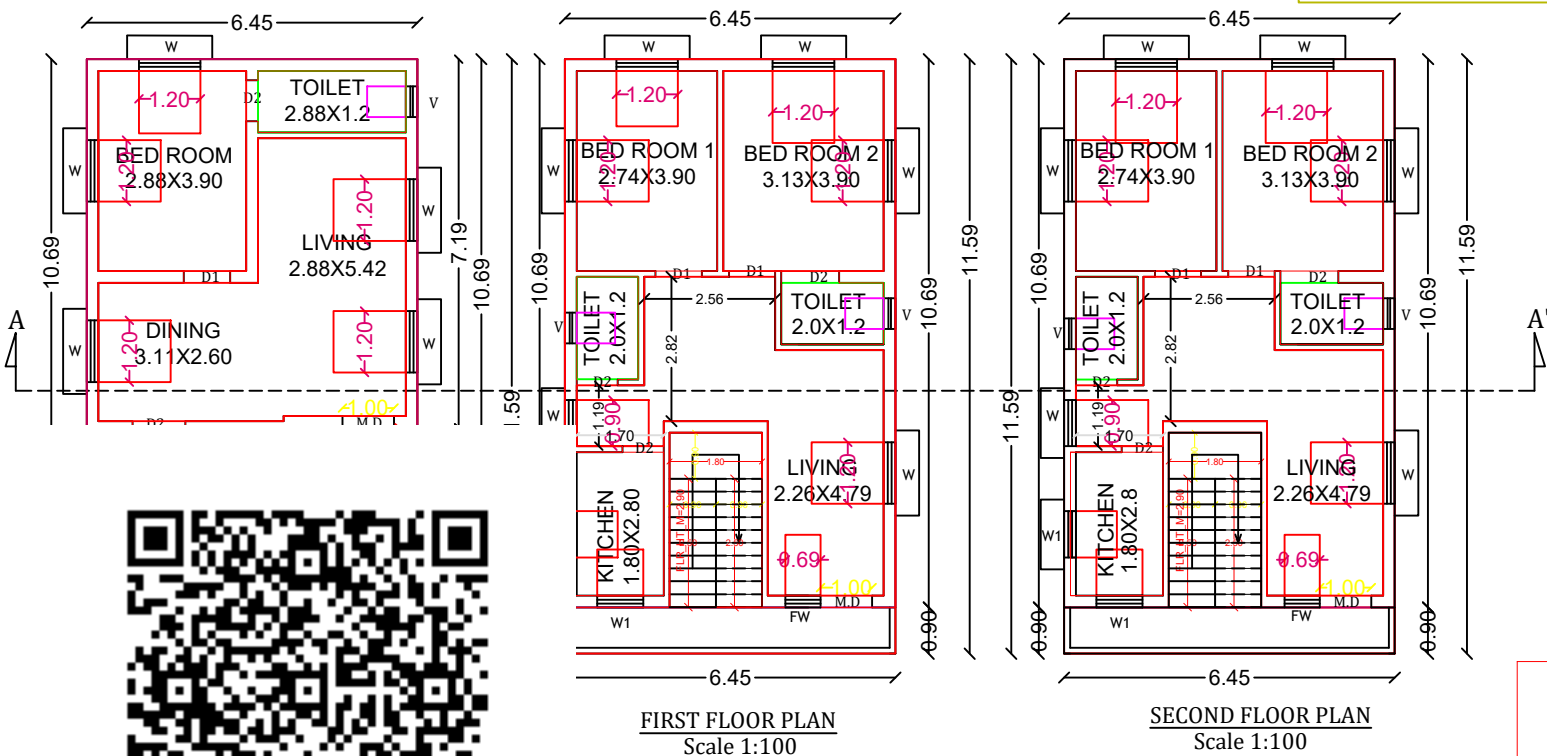
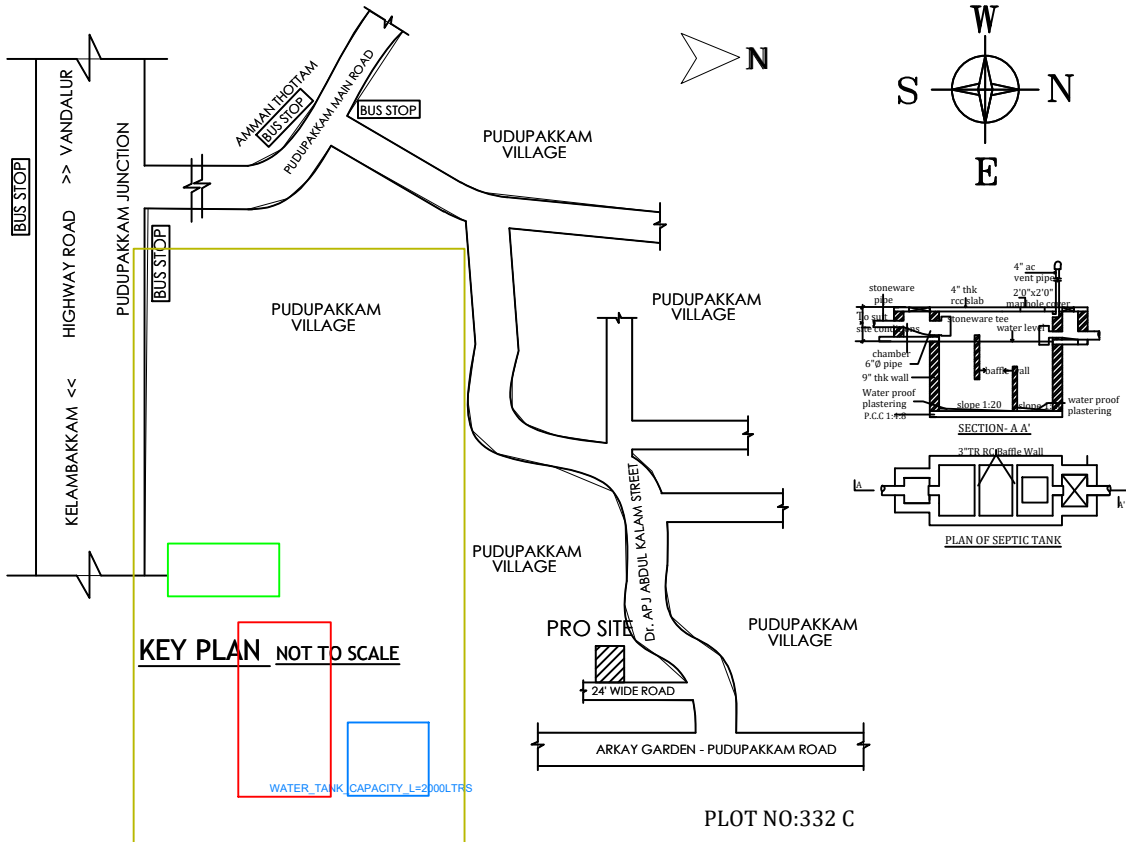


NAME OF WORK: THE PROPOSED CONSTRUCTION OF RESIDENTIAL BUILDING IN PLOT NO: 332B, GROUND, FIRST & SECOND FLOOR,
OLD S.F.NO:157/8A1A2, NEW S.F.NO:157/8A1A2D , PATTA NO:7915, PUDUPAKKAM VILLAGE AND PANCHAYAT , THIRUPPORUR PANCHAYAT
UNION, VANDALUR TALUK & CHENGALPATU DISTRICT.

Mrs. S. RUBALA W/O Mr.VICKRAMAN





DTCP APPROVAL NO:151/2018, DT:07.09.2018,
SE.MU.NA.KA.NO:151/2018 DT: 17.10.2019 &
SUBDIVISION APP NO: 76 DT:24.09.2019

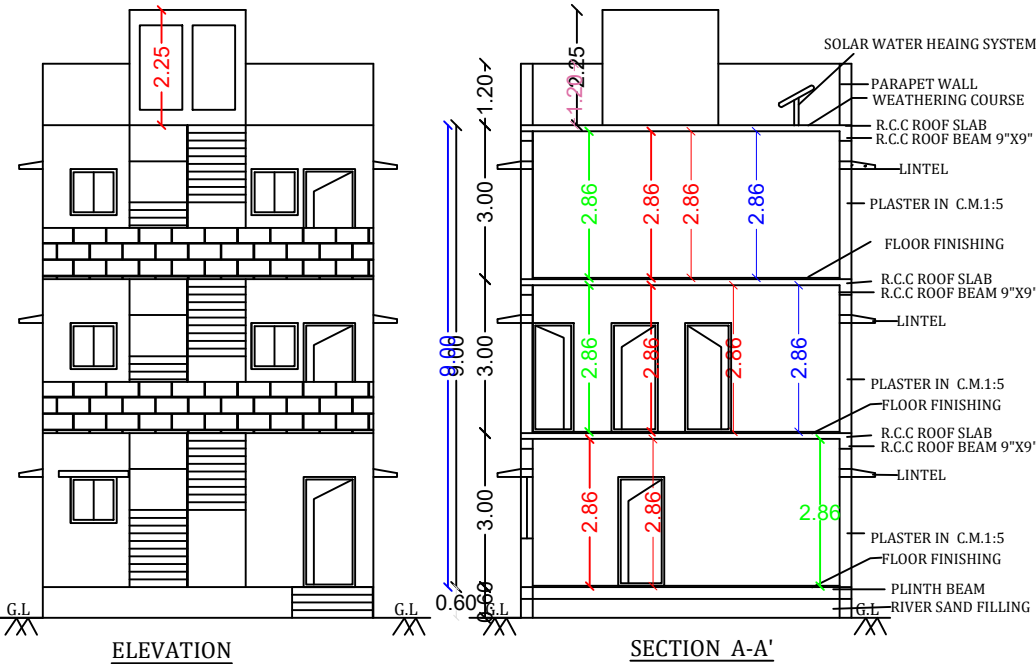

RAIN WATER PERCO
HOLES AT 10°C/C

RAIN WATER
PERCO WELL

PROPOSED RAIN WATER
HARVESTING SYSTEM
NOT TO SCALE

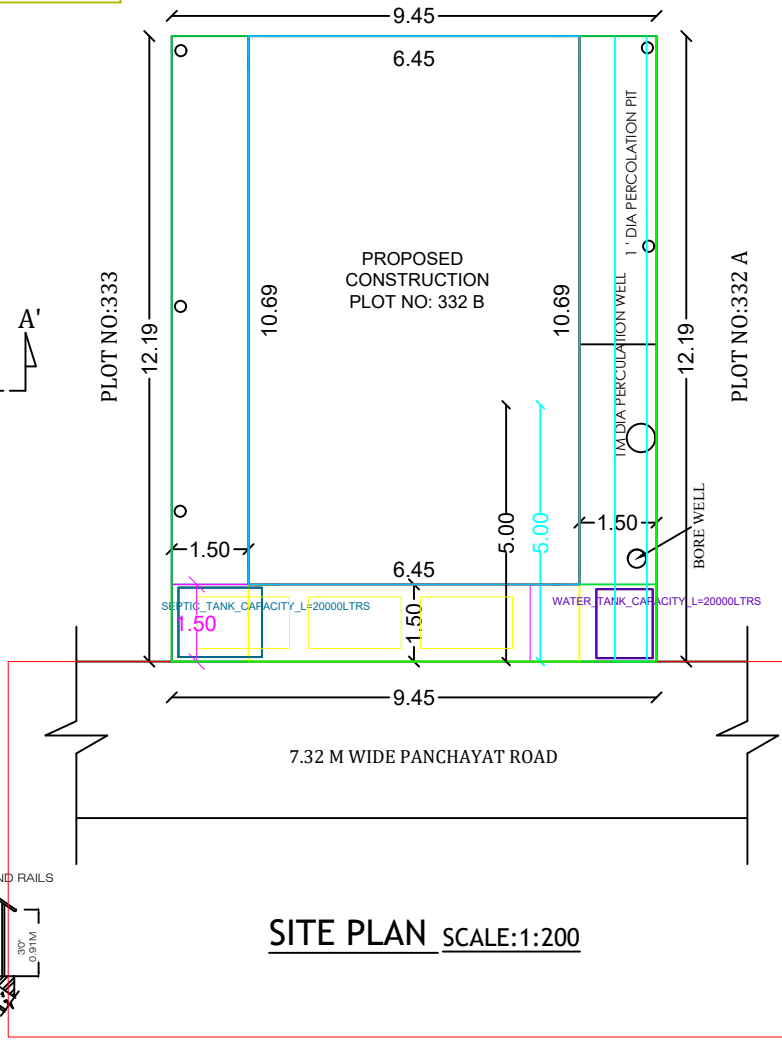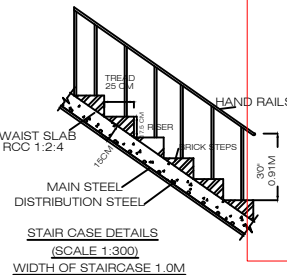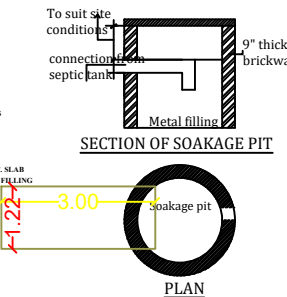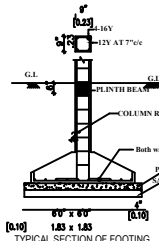

JOINERY DETAILS

M.D-C. WOOD PANELLED DOOR-1.00M X 2.10M(3'-3"x7'-0")
D1-C WOOD PANELLED DOOR-0.90M X 2.10M (3'-0"x7'-0")
D2-C. WOOD PANELLED DOOR-0.80M X 1.80M (2'-9"x6'-0")
W-C.WOOD PANELLED WINDOW-1.20M X1.2M(4'-0"x4'-0")
W1-C.WOOD PANELLED WINDOW-0.90MX1.20M(3'-0"x4'-0")
V- VENTILATOR - 0.90MX0.60M (3'-0 X 2'-0")
STAIR CASE WAIST SLAB-0.15 TH: & 0.90 M WIDE
RISER- 0.15M AND TREAD- 0.23 M

AREA DETAILS

DETAILS	Sft	Sqm
PROPOSED SITE AREA	1240.00	115.00
AREA OF PROPOSED CONSTRUCTION IN GROUND FLOOR	648.15	60.22
AREA OF PROPOSED CONSTRUCTION IN FIRST FLOOR	741.57	68.90
AREA OF PROPOSED CONSTRUCTION IN SECOND FLOOR	741.57	68.90
TOTAL CONSTRUCTION AREA	2131.29	198.02
OPEN AREA	599.85	54.78
COVERED UP AREA	59.80%	
F.S.I	1.71	

NON F.S.I AREA

DETAILS	Sft	Sqm
NON F.S.I GROUND FLOOR	93.96	8.73
NON F.S.I FIRST FLOOR	62.43	5.80
NON F.S.I SECOND FLOOR	62.43	5.80
TOTAL - NON F.S.I	218.82	20.33

COLOUR INDEX

PROPOSED SITE	
SITE BOUNDARY	
ROAD / STREET	

OWNER

(Signature)

REGISTERED ENGINEER

(Signature)
A.MUNUSWAMY, DCE, BSC.,
REGISTERED ENGINEER (DTCP/MLPA)
Rgn.:No.RE-Gr-III/19/04/001
Off: No.22, MKC MAHAL
OMR, THIRUPORUR - 603110.
Cell No: 8939261277 / 6381254432