


**PLAN SHOWING THE PROPOSED CONSTRUCTION OF COMMERCIAL CUM RESIDENTIAL BUILDING IN
S.NO:1067/43, PATTA NO.8585, PLOT No.10, SRI GANAPATHI NAGAR, ATHUR MADHURA
(ATHUR "B" BLOCK) THIMMAVARAM VILLAGE, CHENGALPATTU TALUK & DISTRICT.**


ந.க.எண் : 15193/2018

DTCP REG No. DTCP/P/0386158/2017


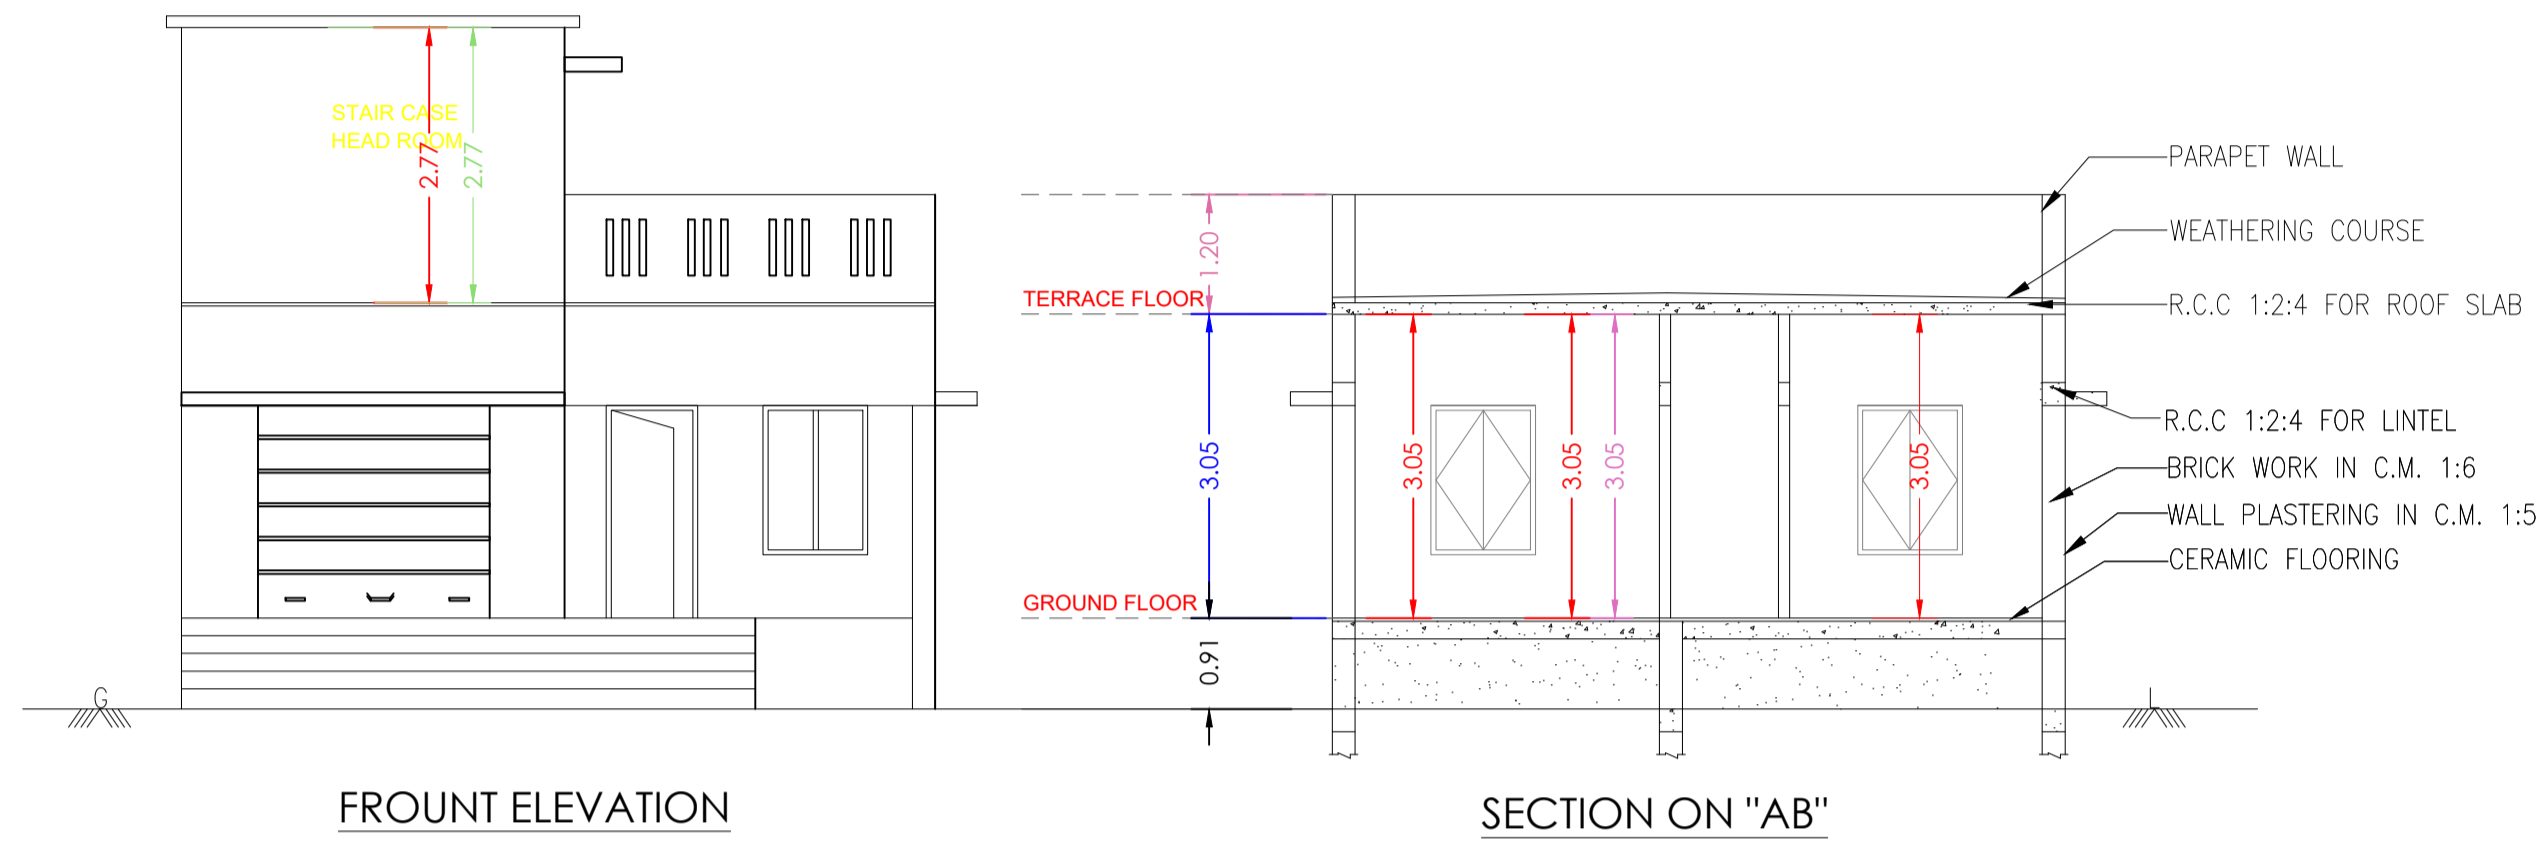


FRONT ELEVATION


SECTION ON "AB"

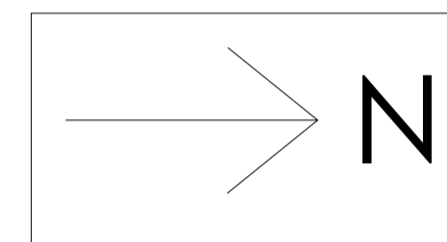


KEY PLAN
[NOT TO SCALE]

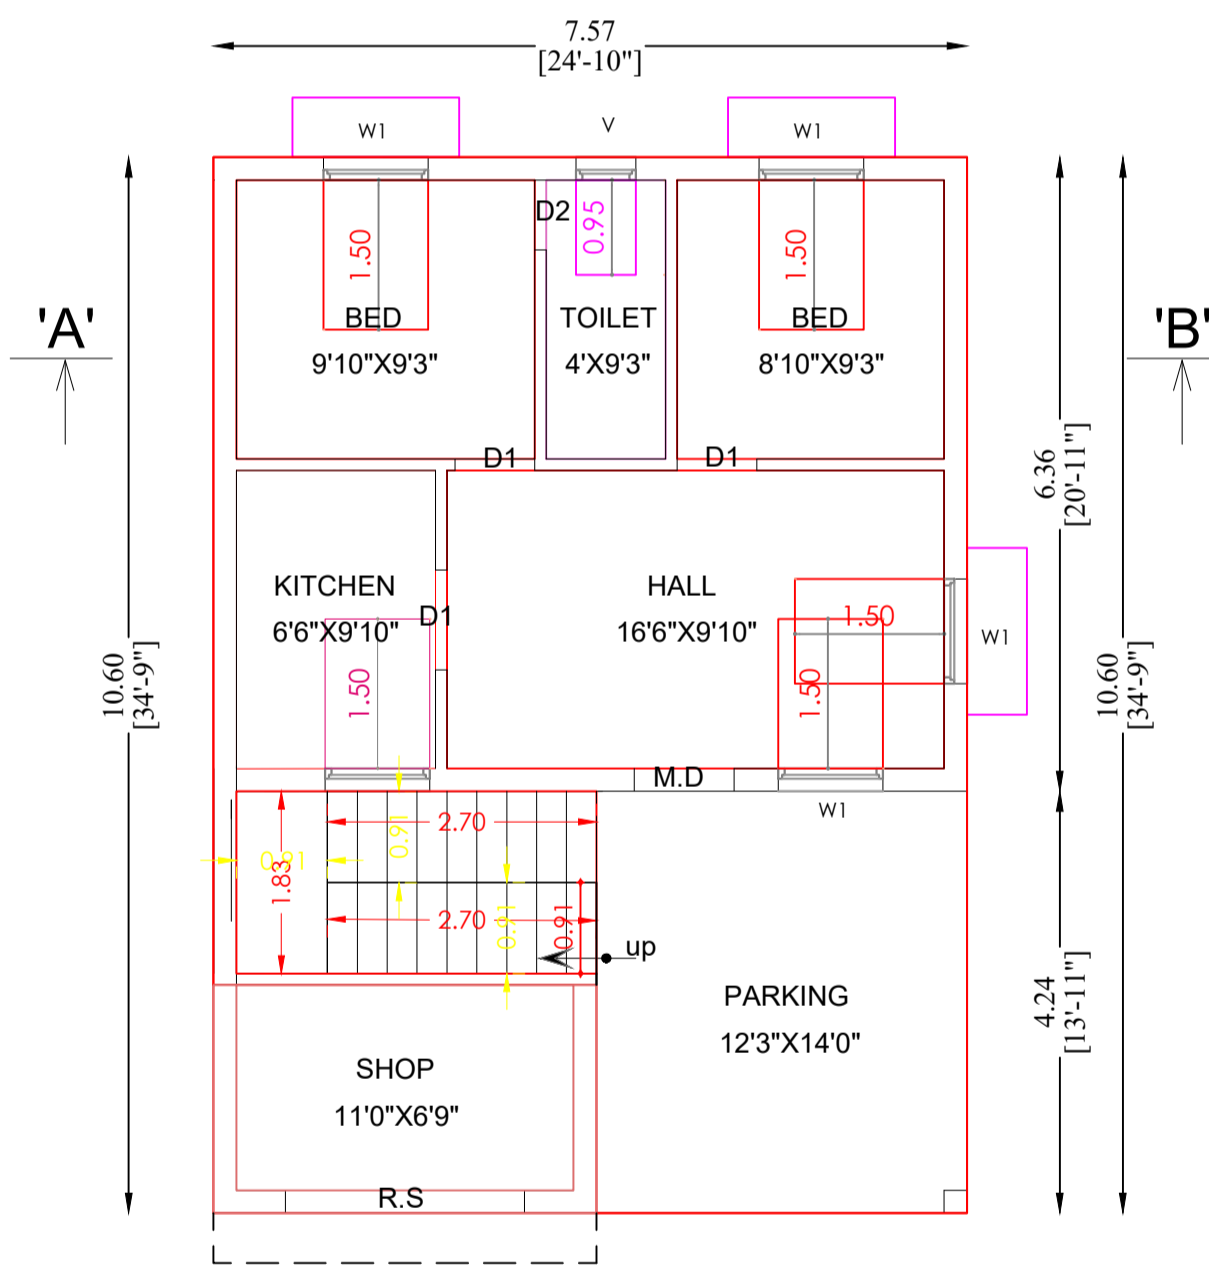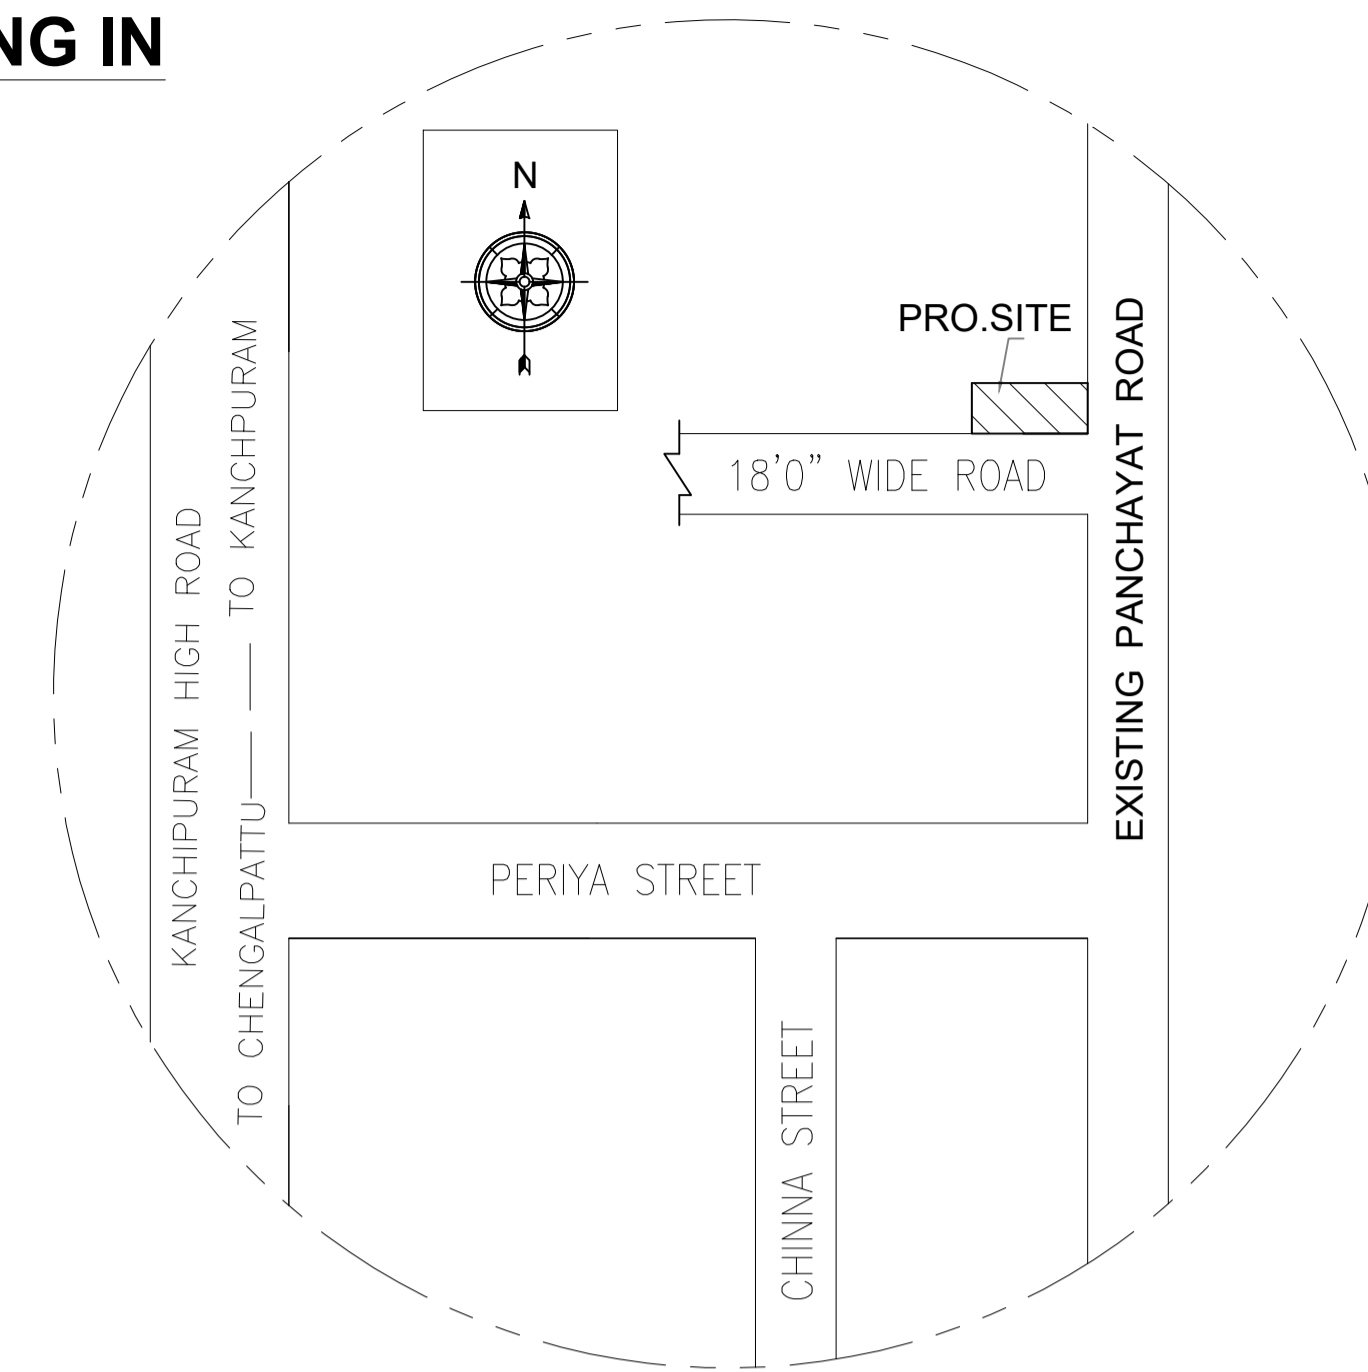


GROUND FLOOR PLAN

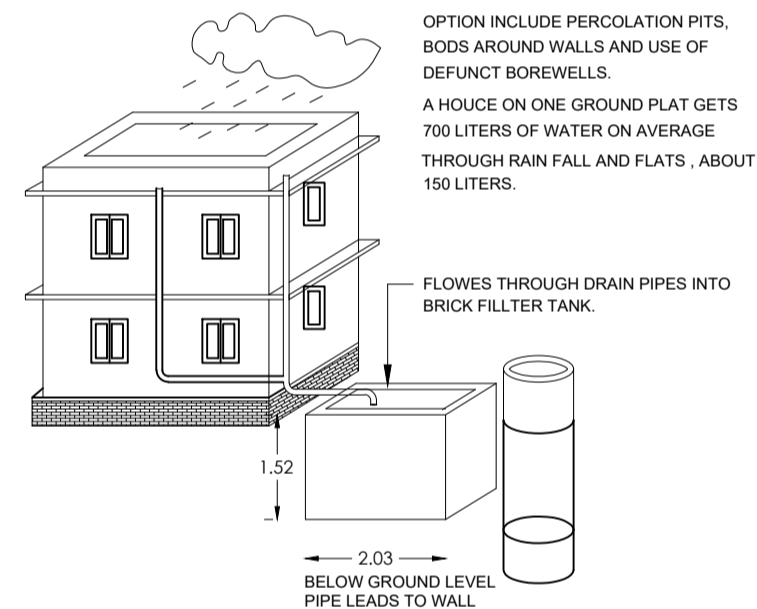


BORE (OR) WELL AND RAIN WATER
STORAGE DETAILS

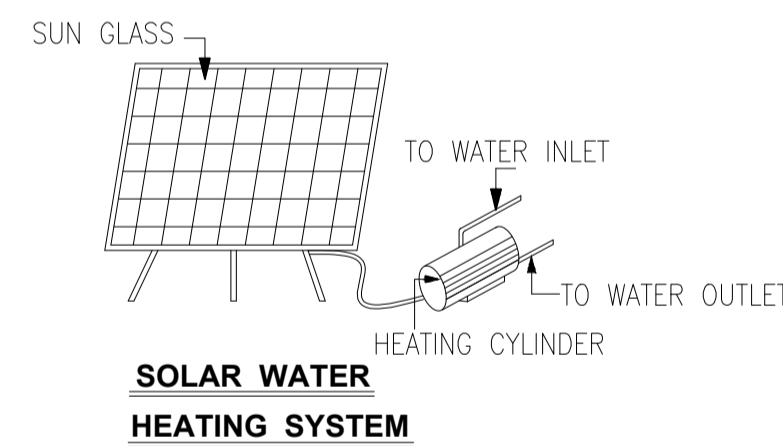

SOLAR WATER
HEATING SYSTEM

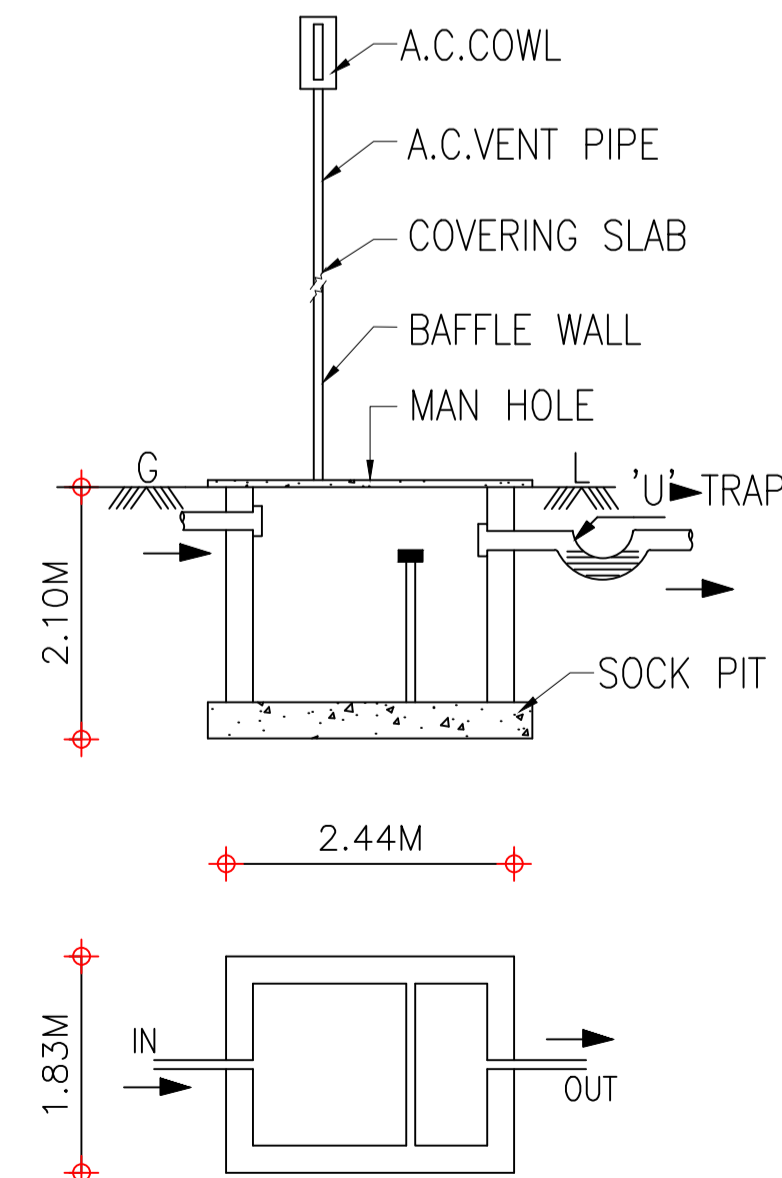


SEPTIC TANK

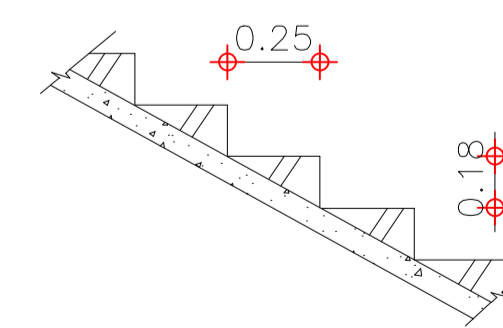

RISE	: 0.18
TREAD	: 0.25
WIDTH	: 1.07

STAIRS DETAILS

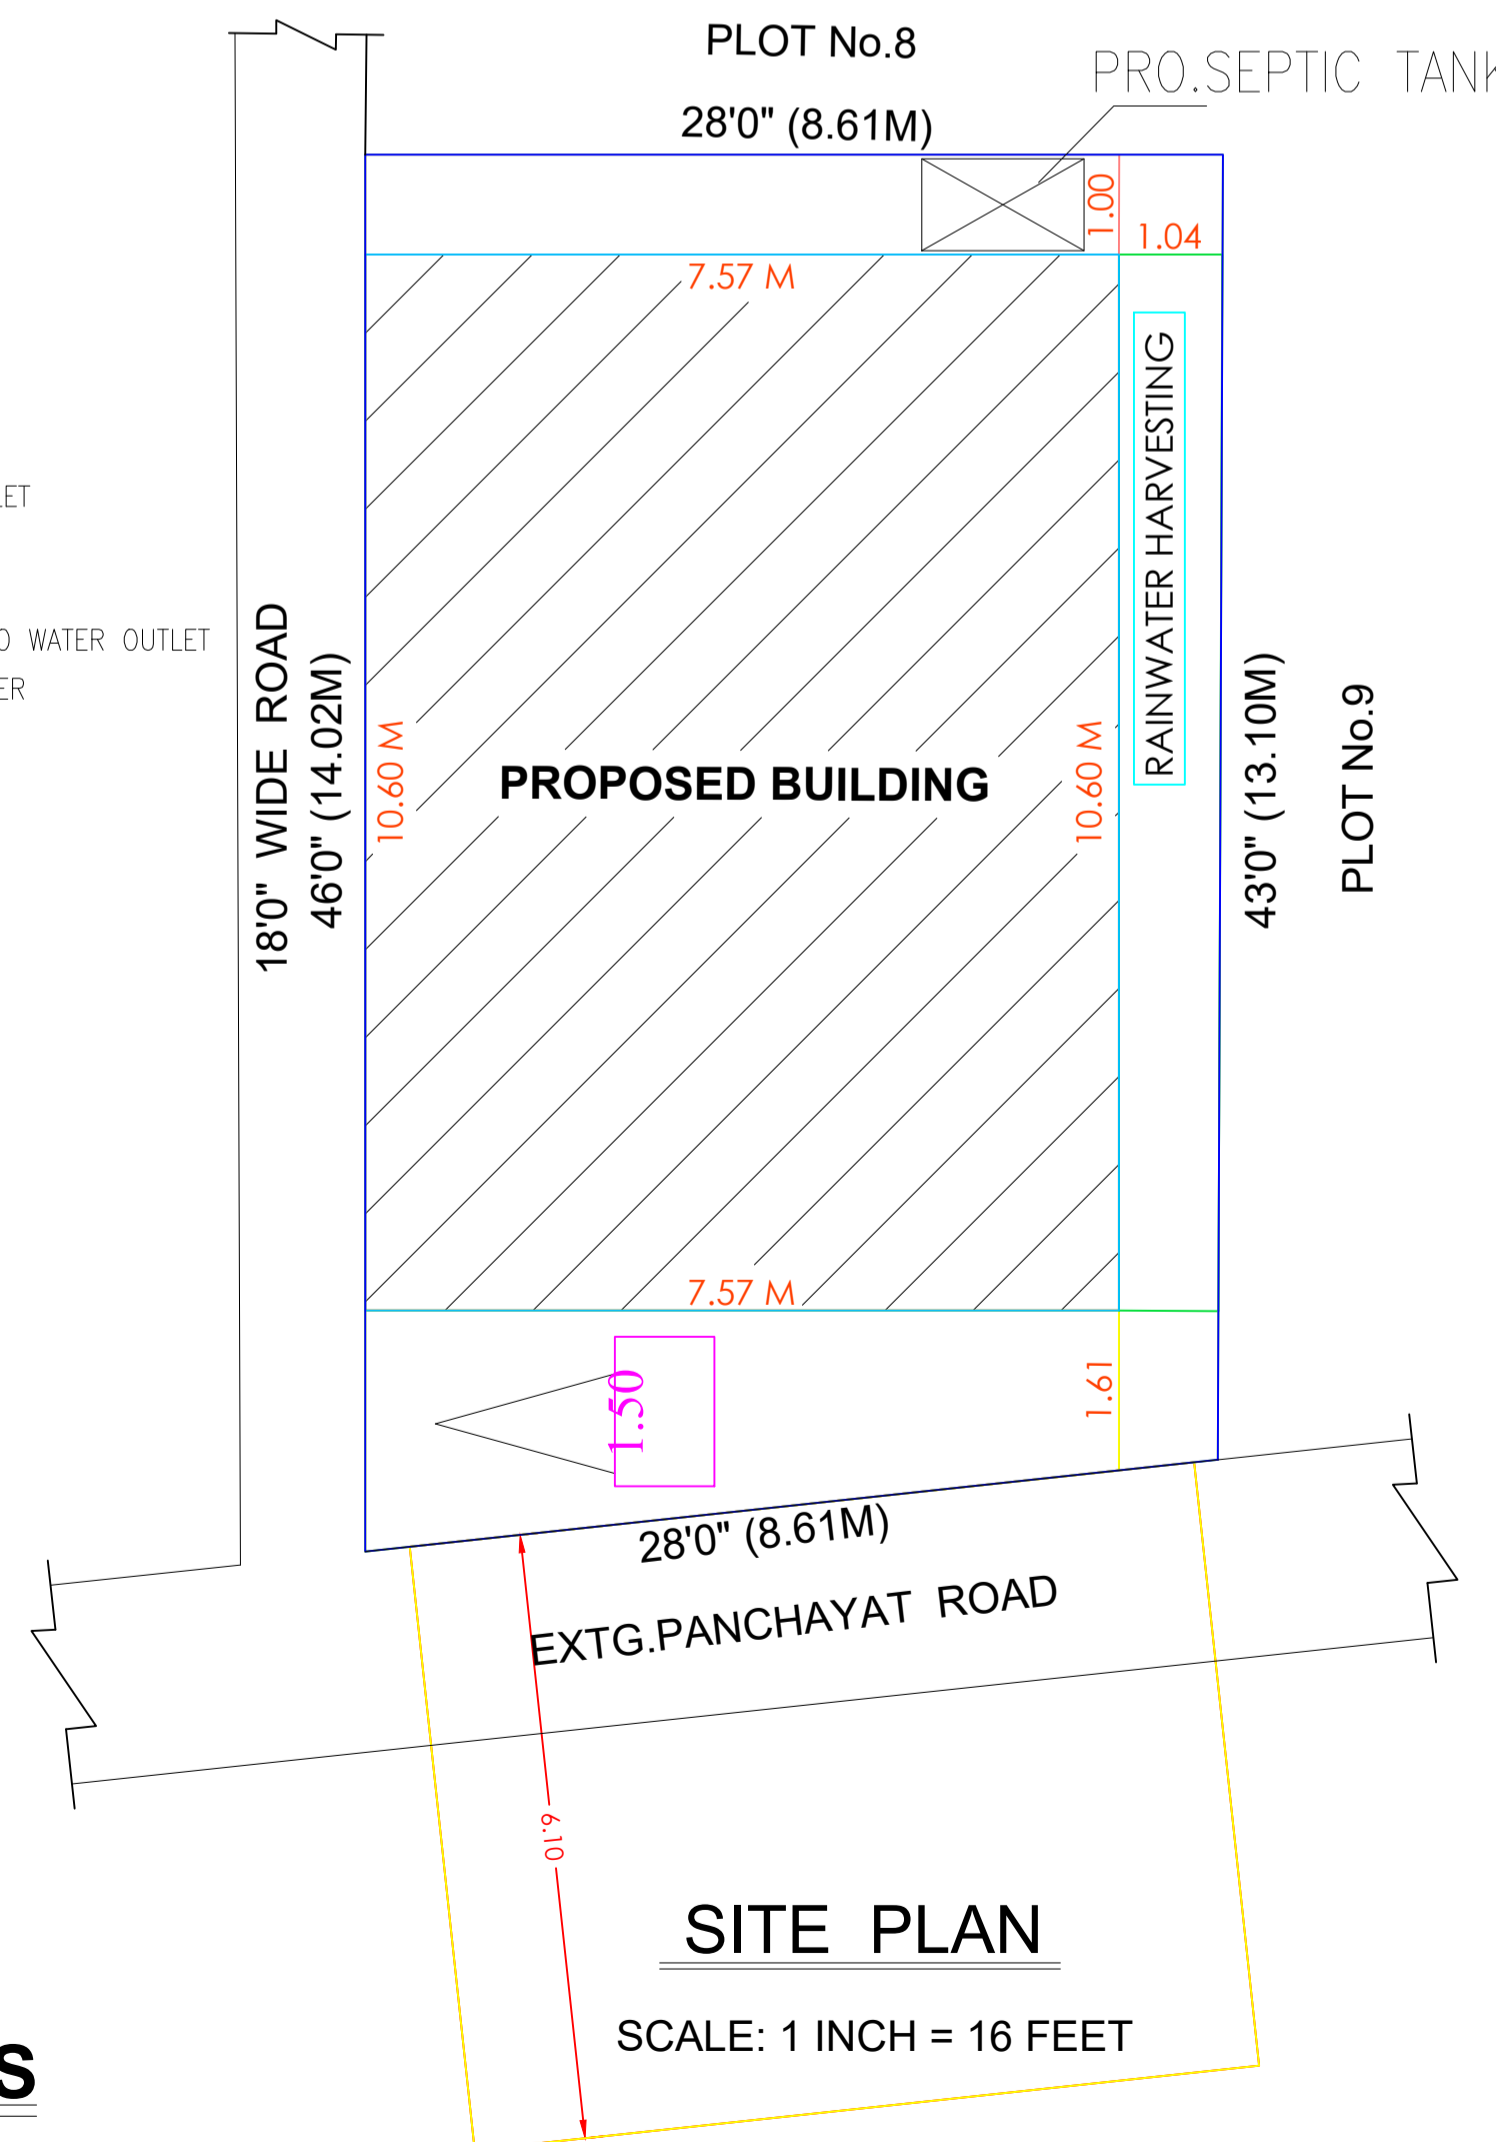

SITE PLAN

SCALE: 1 INCH = 16 FEET

OFFICE USE

SCHEDULE OF JOINERY		COLOUR INDEX	
M.D. DOOR	1.00 X 2.10	PRO.BUILDING	<input type="checkbox"/>
D1 DOOR	0.90 X 2.10	EXTG.BUILDING	<input type="checkbox"/>
D2 DOOR	0.75 X 2.10	PLOT BOUNDARY	<input type="checkbox"/>
W WINDOW	1.37 X 1.22	R O A D	<input type="checkbox"/>
W1 WINDOW	0.90 X 1.22		
V VENTILATOR	0.90 X 0.60		
R.SROLLING SHUTTER	2.0 X 2.10		

AREA DETAILS	SQ.FT.	SQ.MT.
PLOT AREA (AS PER DOCUMENT)	: 1256.97	116.77
PLOT AREA (AS PER PATTA)	: 1248.68	116.00
SUPER IMPOSED AREA	: 1253.09	116.41

AREA DETAILS	SQ.FT.	SQ.MT.
PLOT AREA	: 1257.00	116.77
PRO.G.F.BUILDING AREA	: 863.31	80.20
C O V E R A G E	: 68.8%	
OPEN SPACE AREA	: 393.69	36.57

OWNER NAME: Mr.B.GOVINDASAMY

Mr. B. Govindasamy

OWNER'S SIGNATURE

M. DOSS, D.C.E.,
Registered Engineer Grade-II (RE)
Reg. No : 018 / LS / 2023 / 0001
PARVATHY CONSTRUCTION
No: 7/6, CN Mahadevan Street,
Chengalpattu - 603 001
Cell : 9962 33 9625

LICENSED SURVEYOR / REGISTERED ENGINEER
PARVATHY CONSTRUCTION, CHENGALPATTU. CELL- 99623 39625.

