
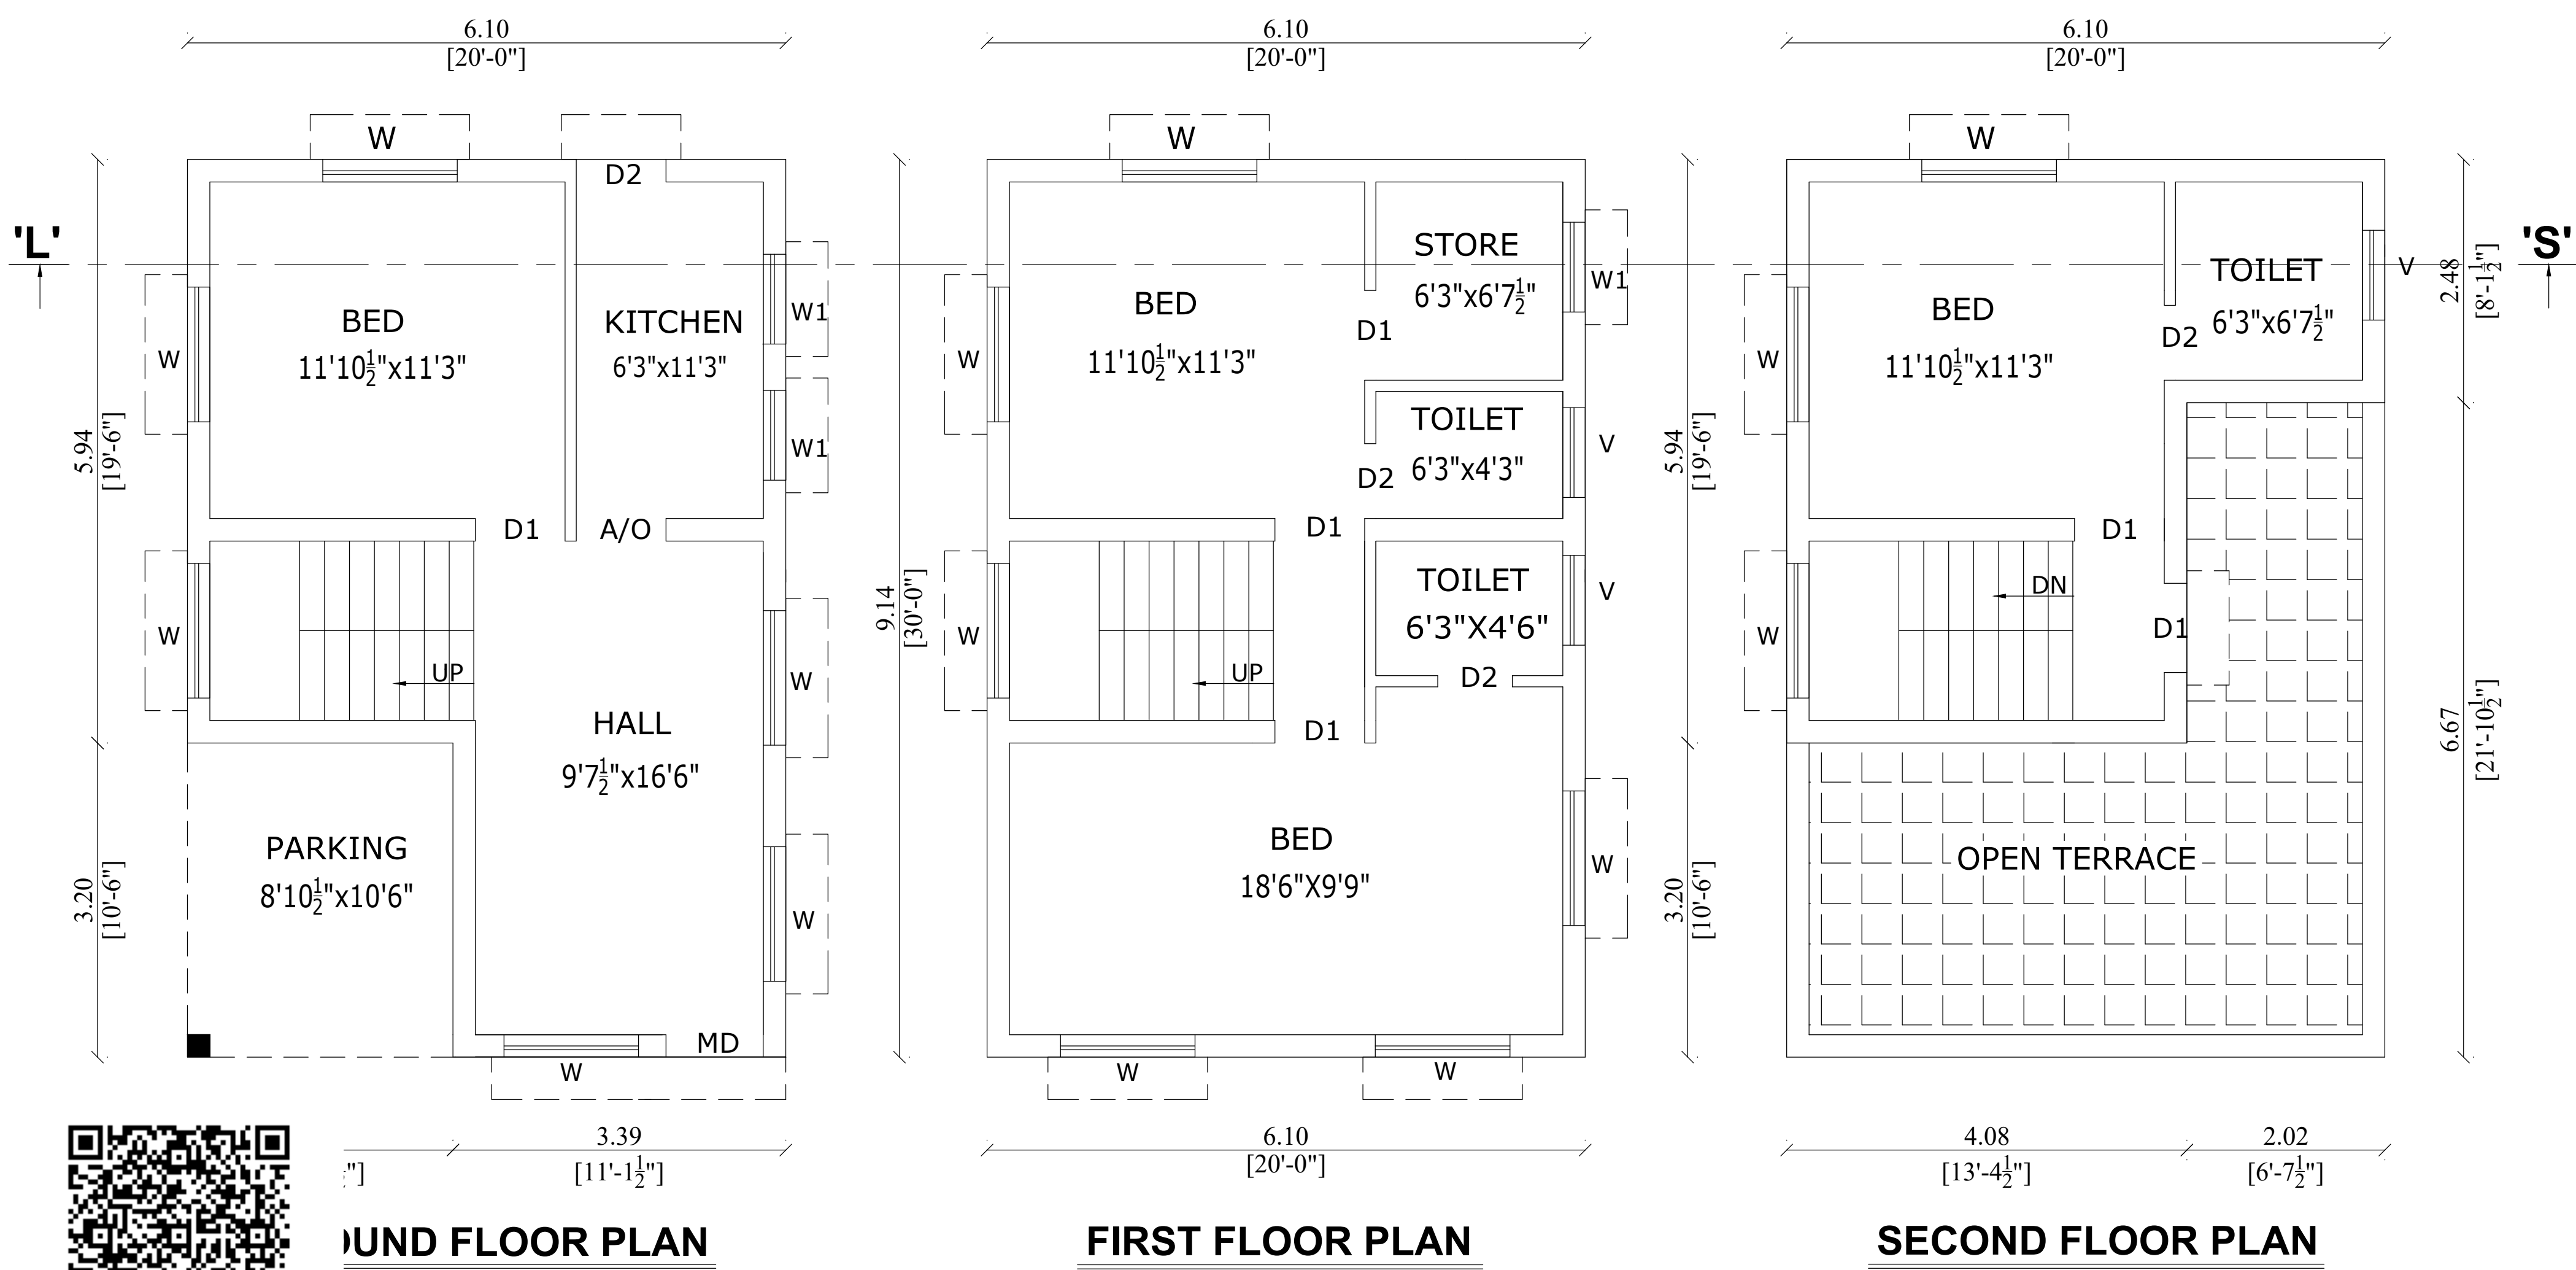
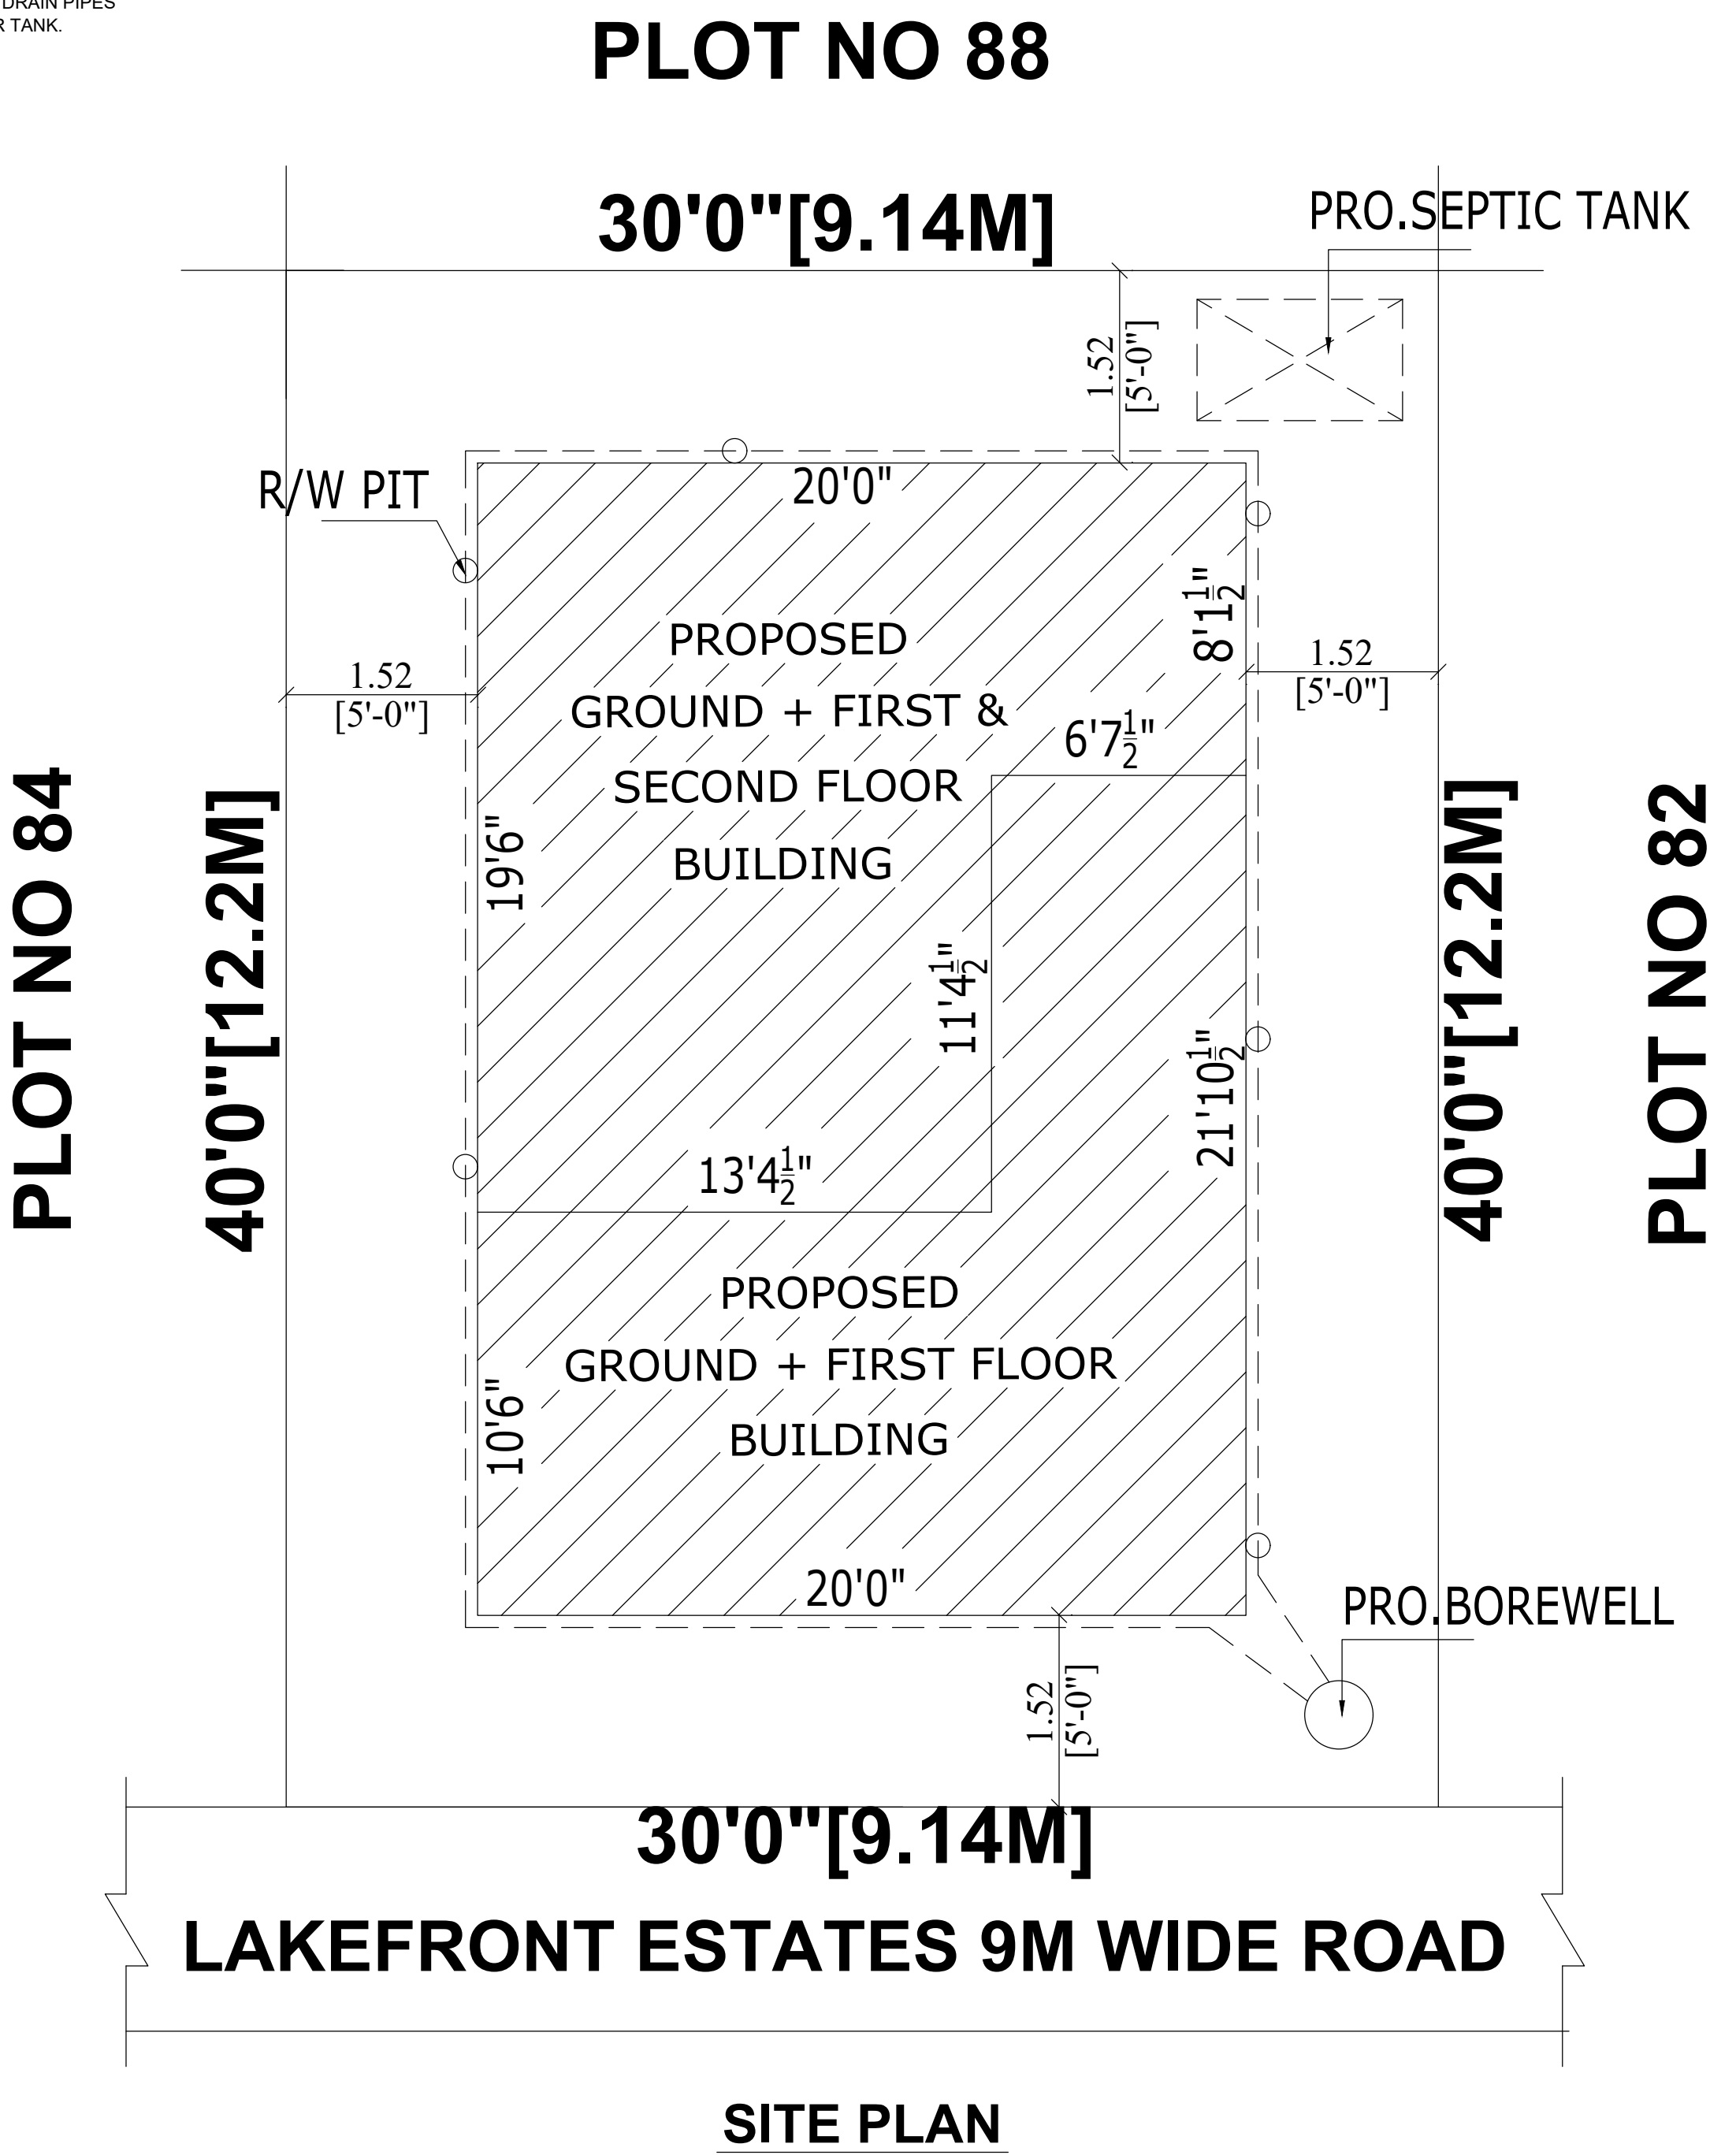
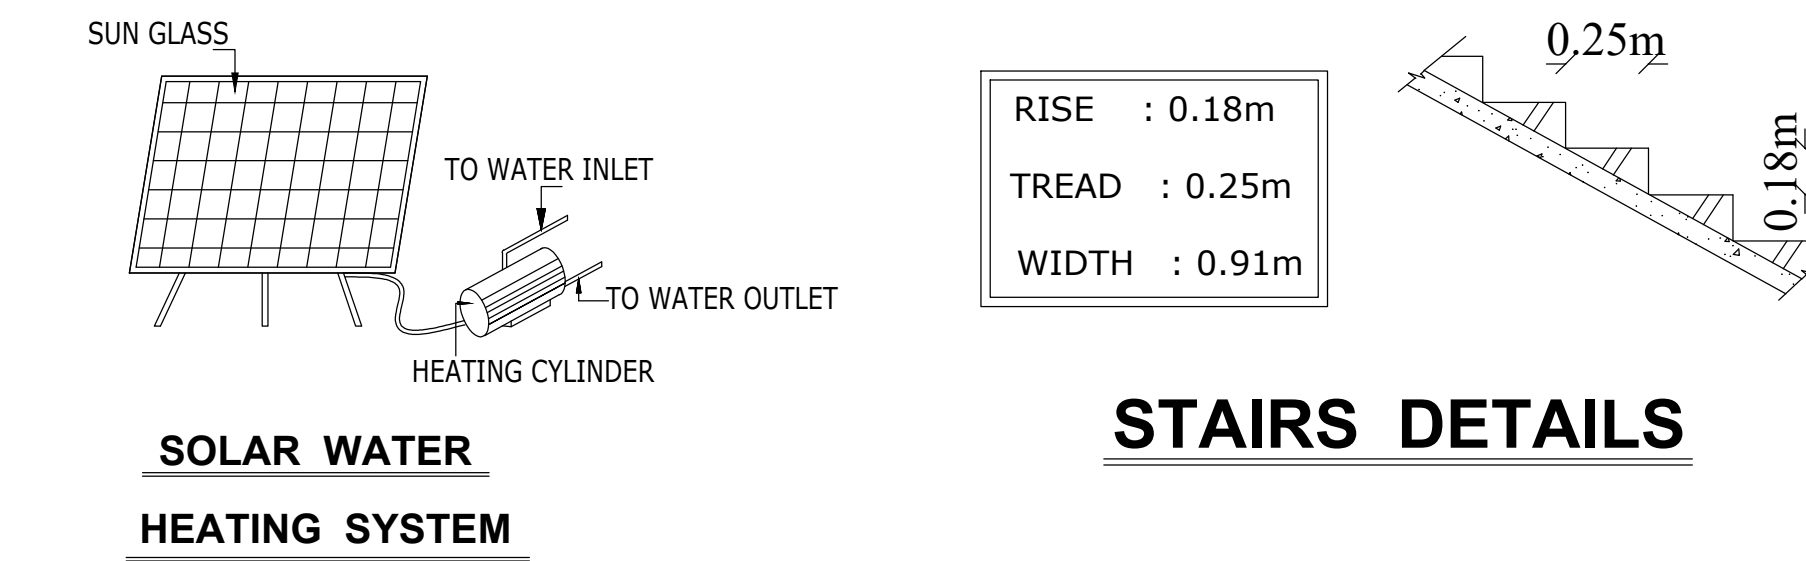
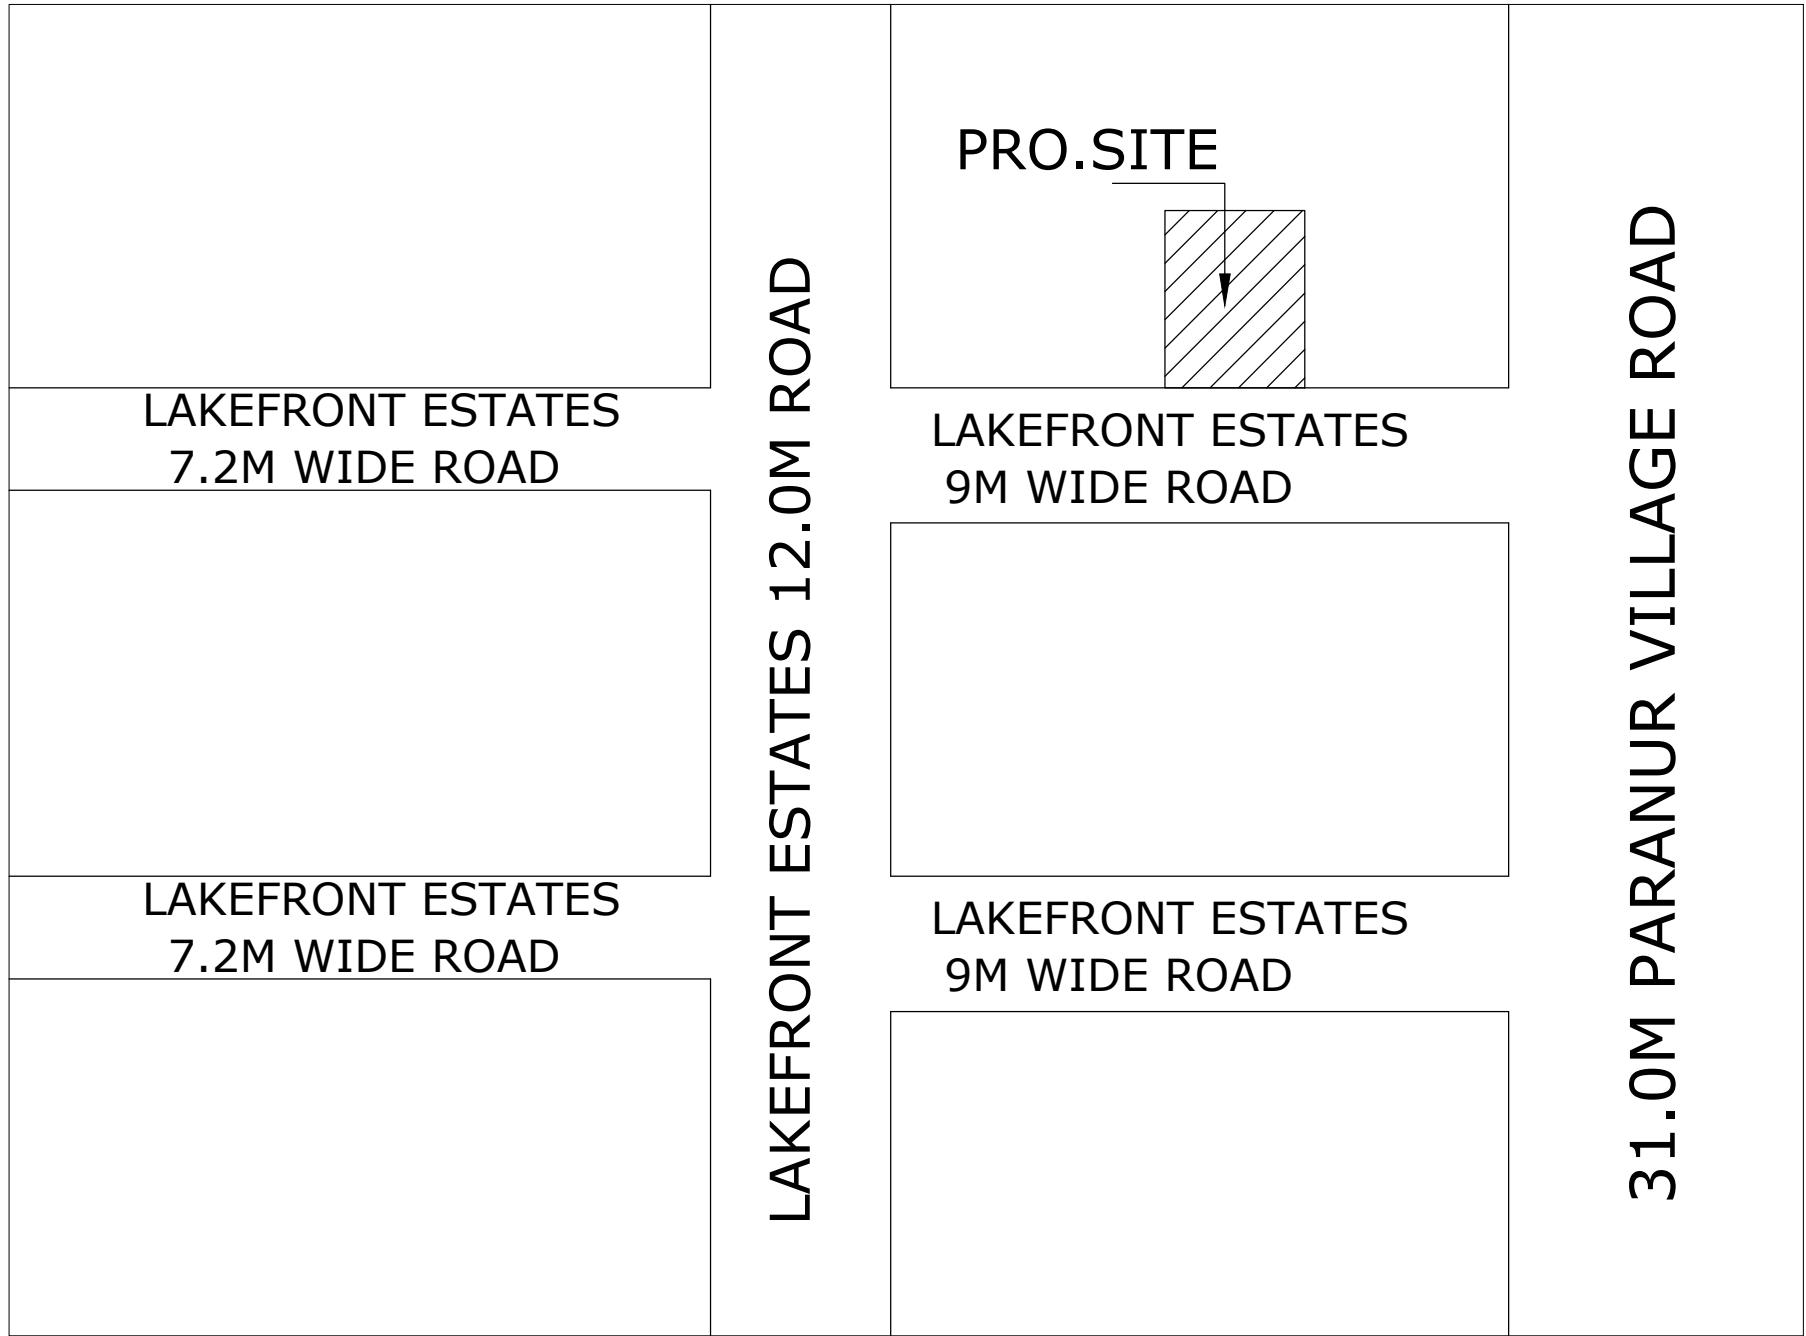
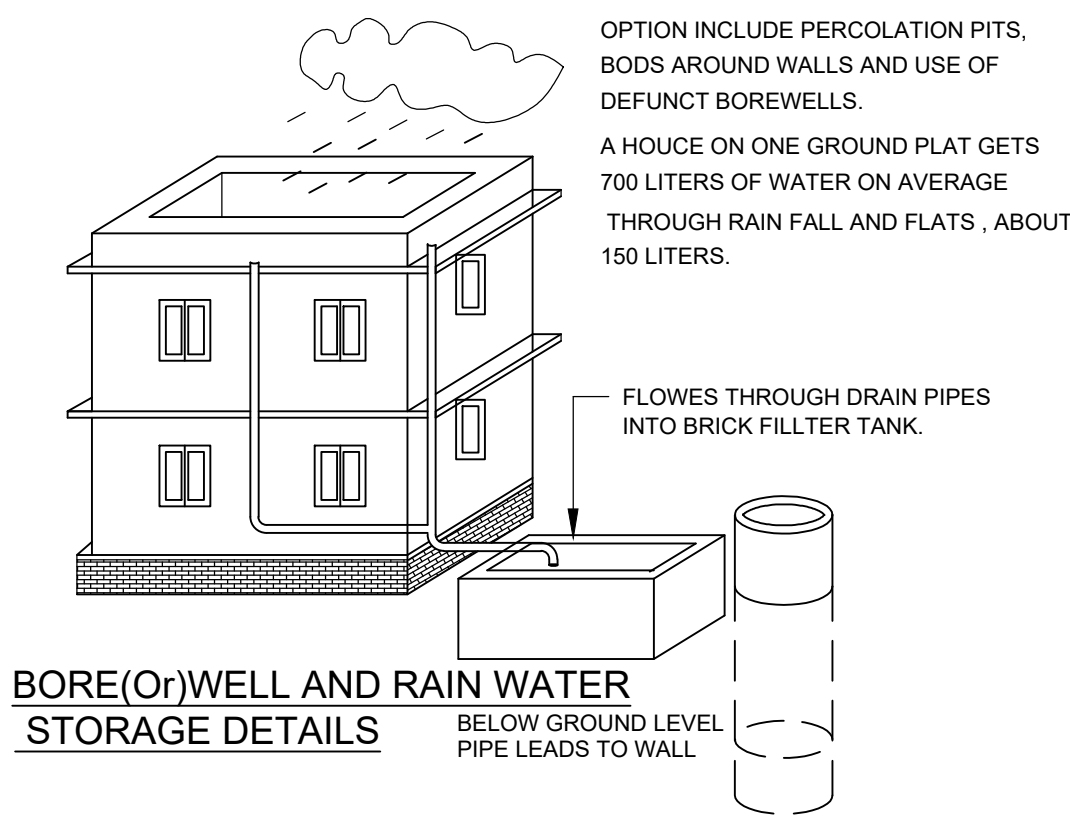
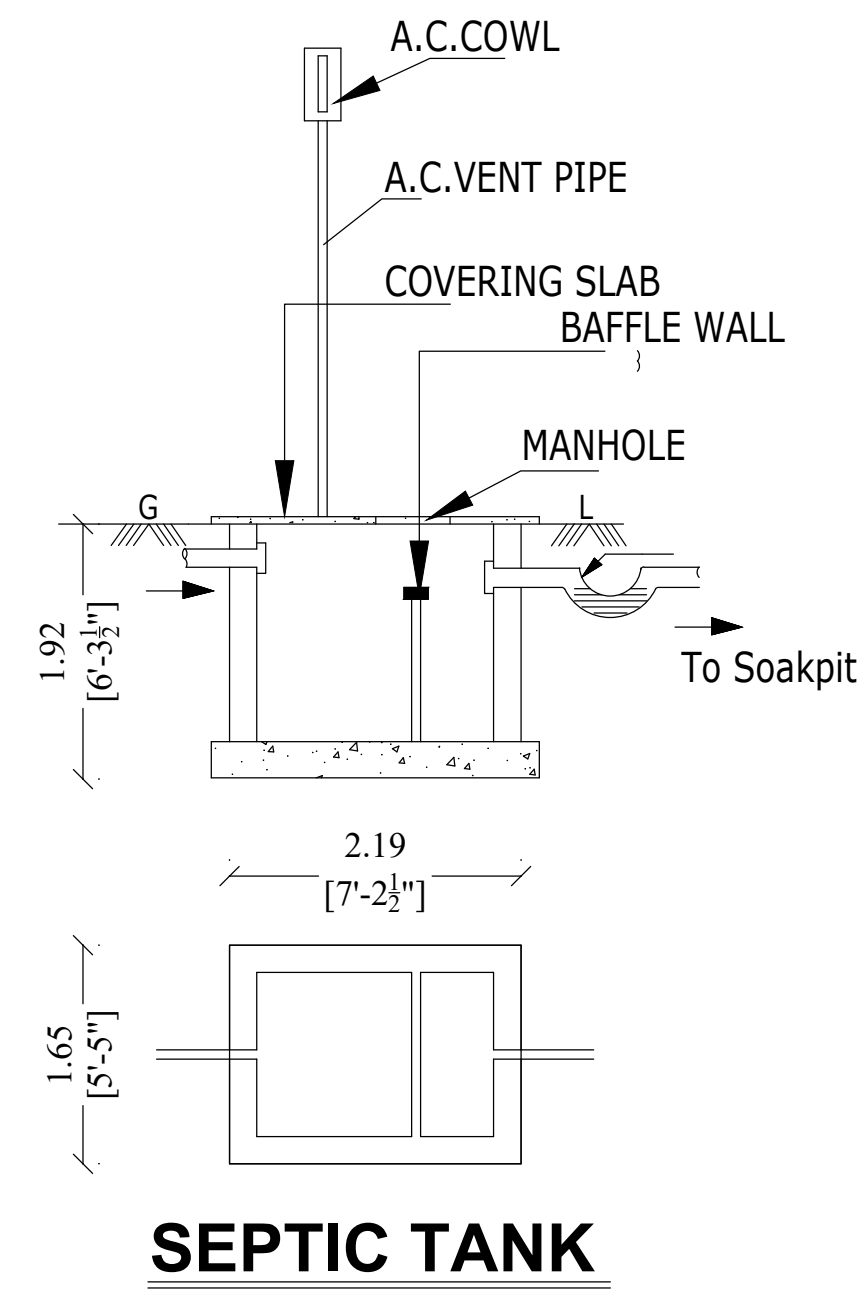


PLAN SHOWING THE PROPOSED CONSTRUCTION OF A RESIDENTIAL BUILDING AT
S.No.6/2A, 5/3 & 7/1A, PLOT No.83, LAKE FRONT ESTATES, VILLAGE No.32, RAJAKULIPETTAI,
CHENGALPATTU TALUK & DISTRICT.

SCALE 1:100

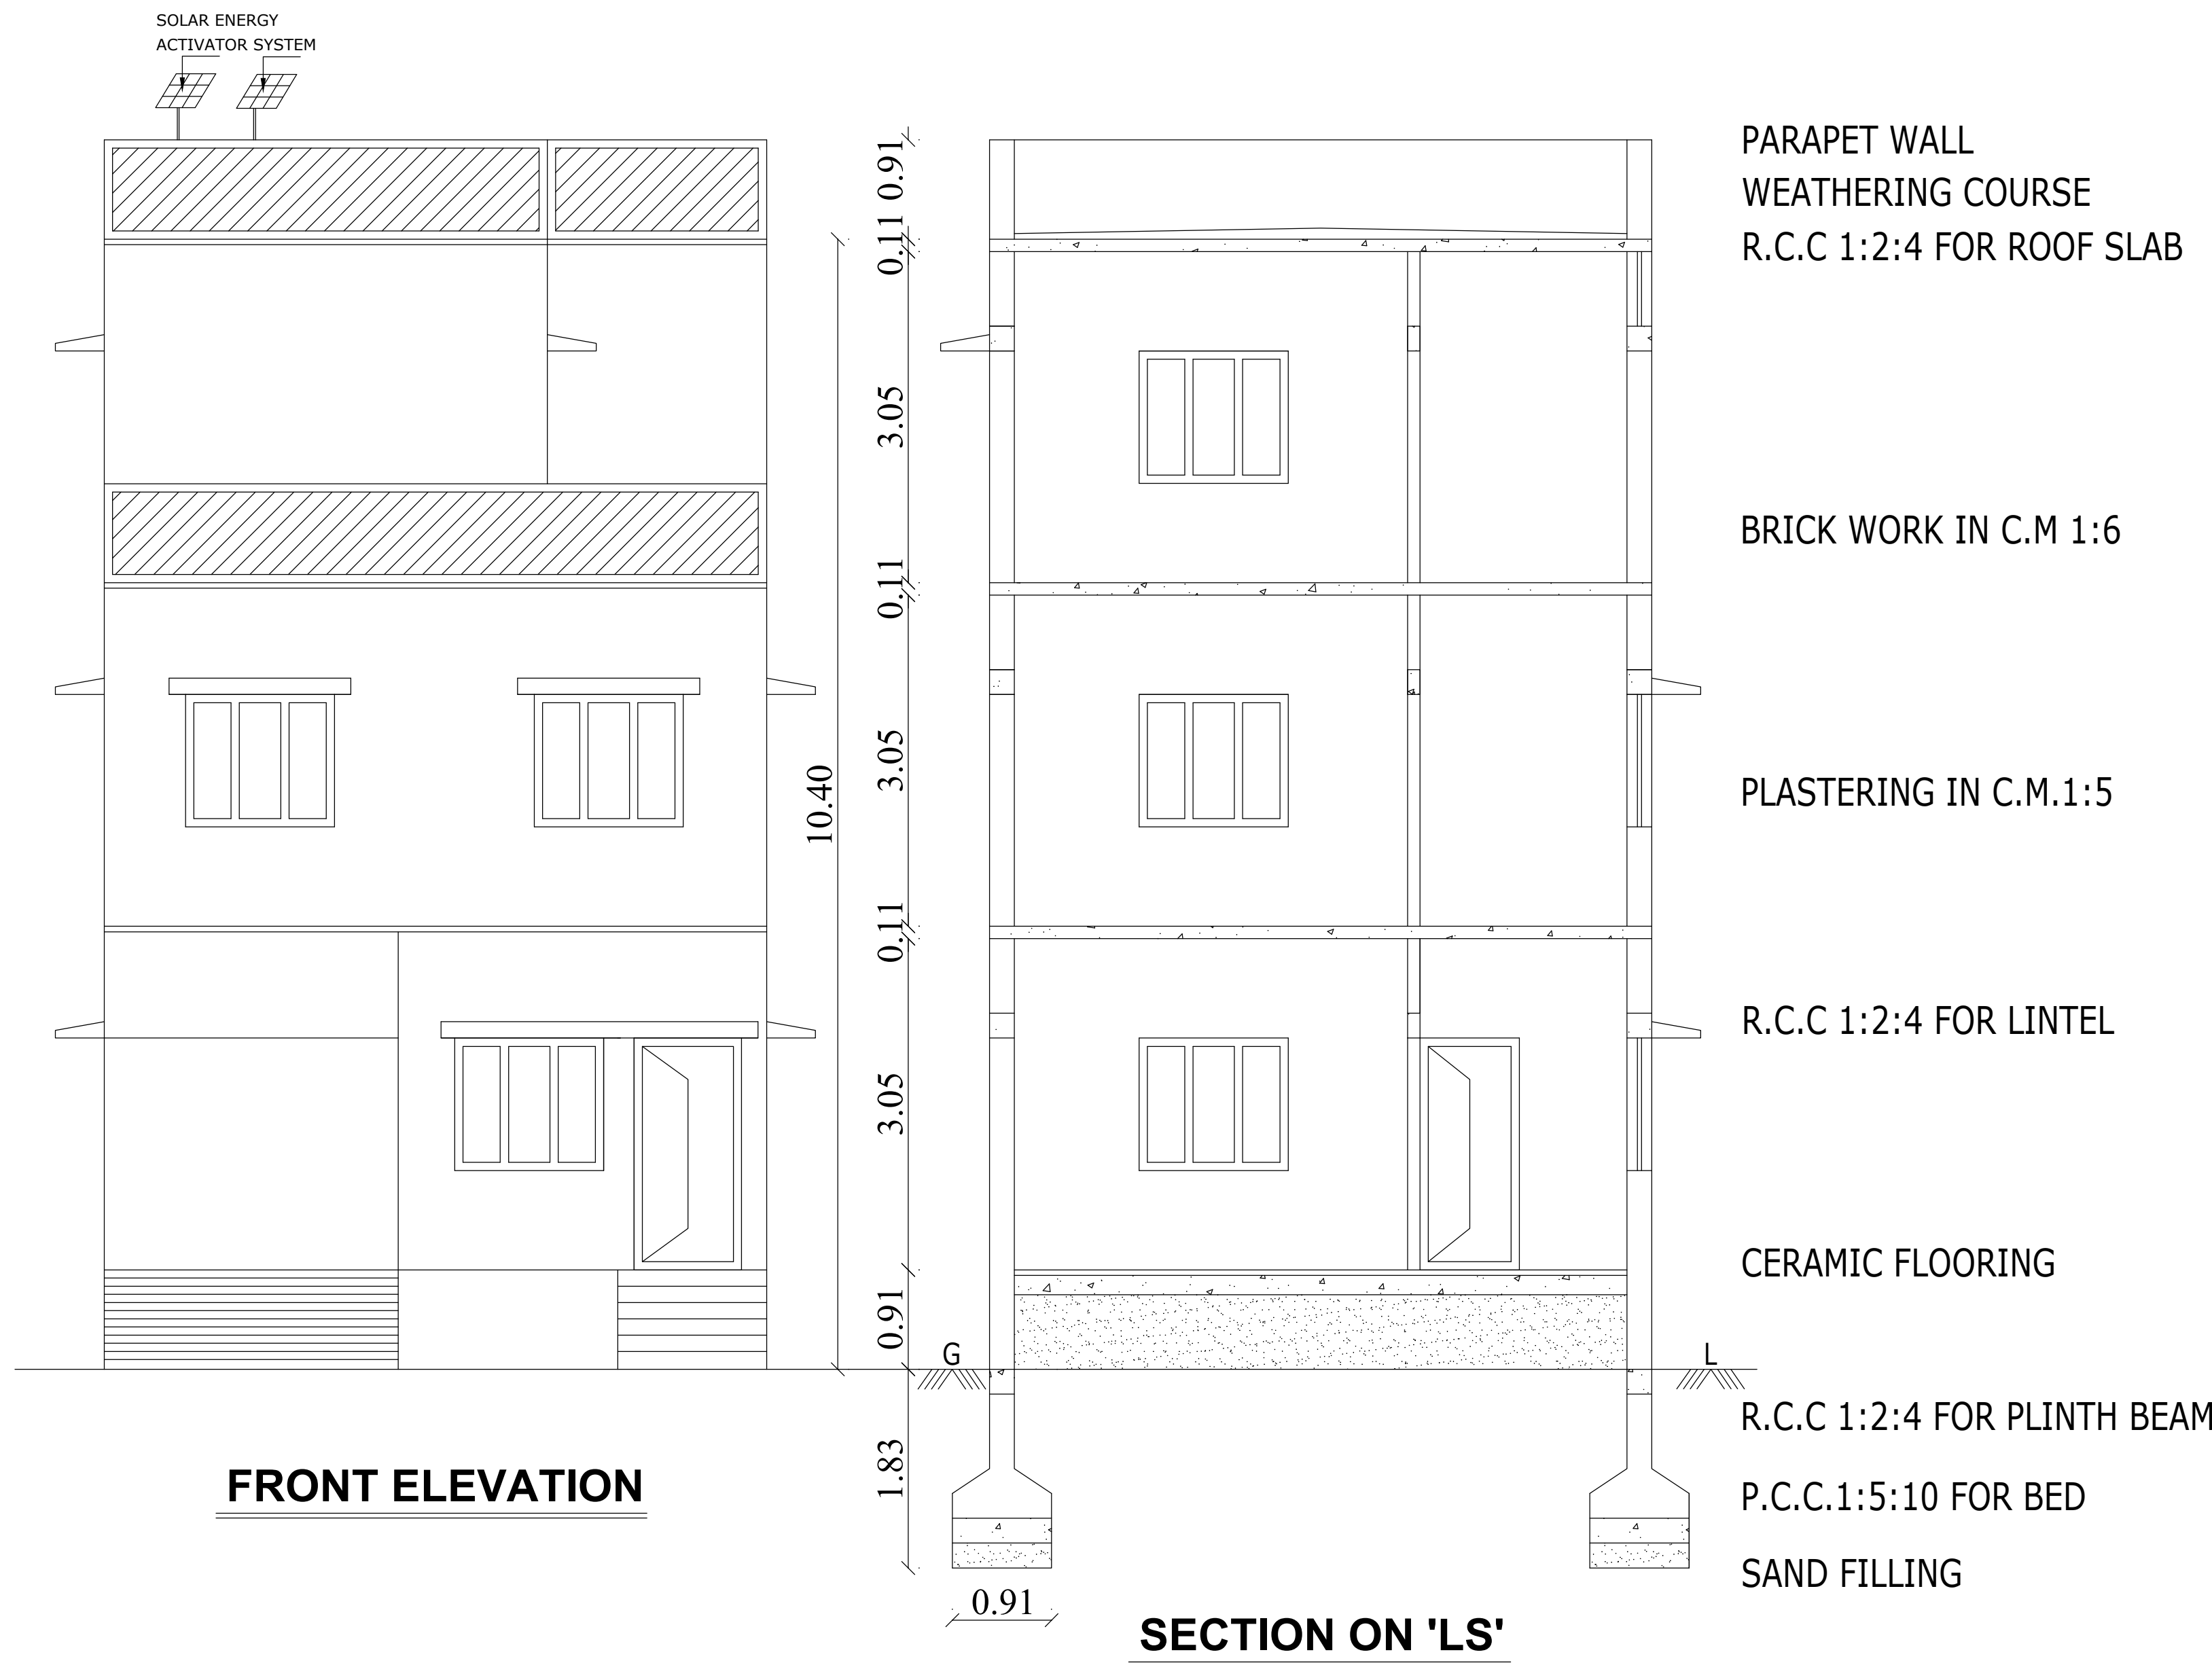

OFFICE USE
D.T.C.P LAYOUT APP.No.18/2023

SCHEDULE OF JOINERY			COLOUR INDEX
MD	DOOR	3'3" x 7'0"	PRO.BUILDING ☐
D1	DOOR	3'0" x 7'0"	
D2	DOOR	2'6" x 7'0"	
W	WINDOW	4'6" x 4'0"	PLOT BOUNDARY ☐
W1	WINDOW	3'0" x 4'0"	R O A D ☐
V	VENTILATOR	3'0" x 2'0"	

AREA DETAILS	SQ.FT.	SQ.MT.
PLOT AREA	: 1200.00	111.48
PRO.GROUND FLOOR AREA	: 600.00	55.74
PRO.GROUND FLOOR AREA	: 600.00	55.74
PRO.GROUND FLOOR AREA	: 314.74	29.24
F.S.I.	: 1.26	

OWNER'S NAME: 1.Mrs.BHUVANA KUMAR
2.Mr.R.VAITHIYANATHAN

K. Bhuvana
R. Vaithiyathan

OWNER SIGNATURE

M/S. SHRE ROOBA CONSTRUCTION
#1, ESWARAN KOIL STREET, CHENGALPATTU-1.
OFF-044-27423599 CELL - 9976558178

Er. S. RUBA SUNDAR
Registered Engineer Grade - IN (RE)
Reg. No: CGLRGN/RE/Gr-III/2020/05/ 011
No:1, Eswaran Koil Street
Chengalpattu - 603 001
Cell: 7299 89 8917 Ph: 044 - 274 23 599

REGISTERED ENGINEER/LBS