
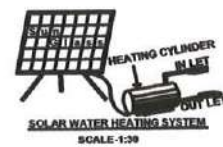
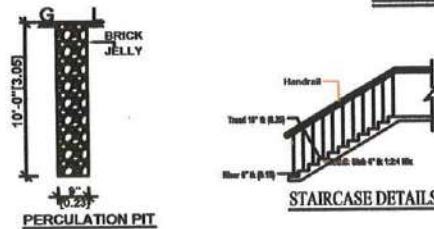
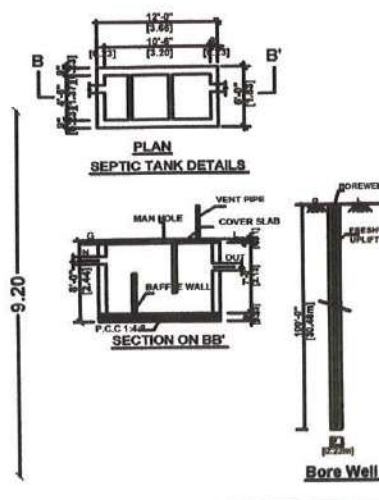
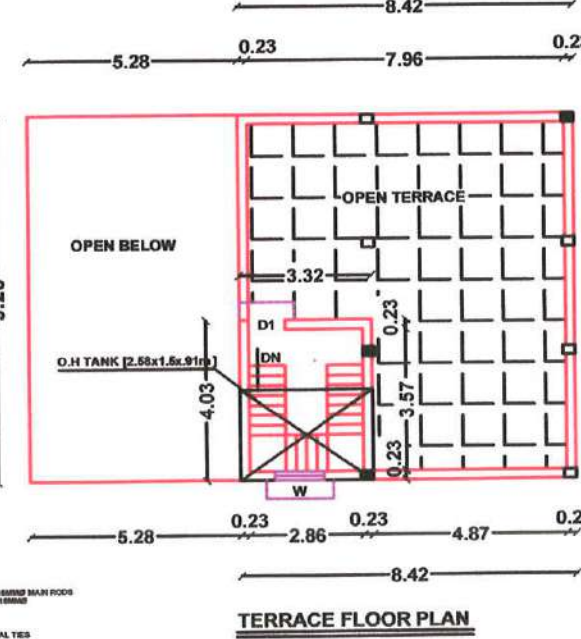
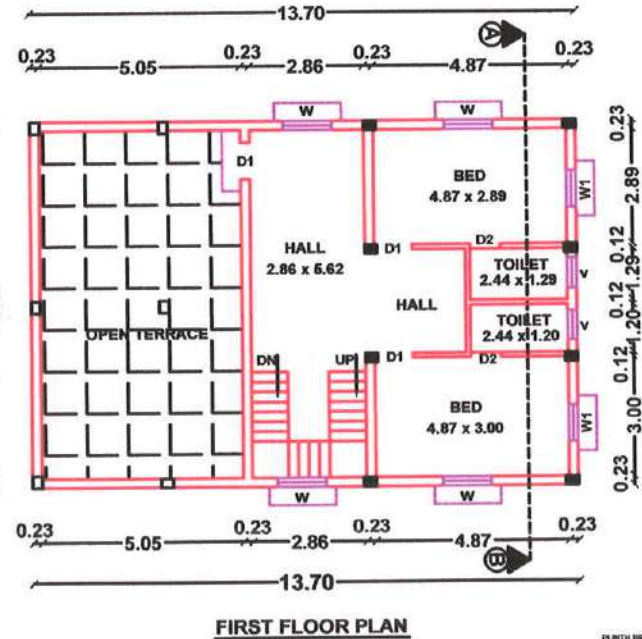
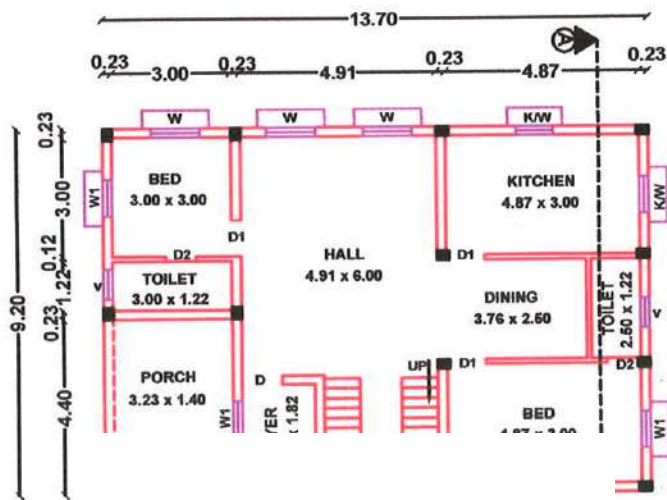
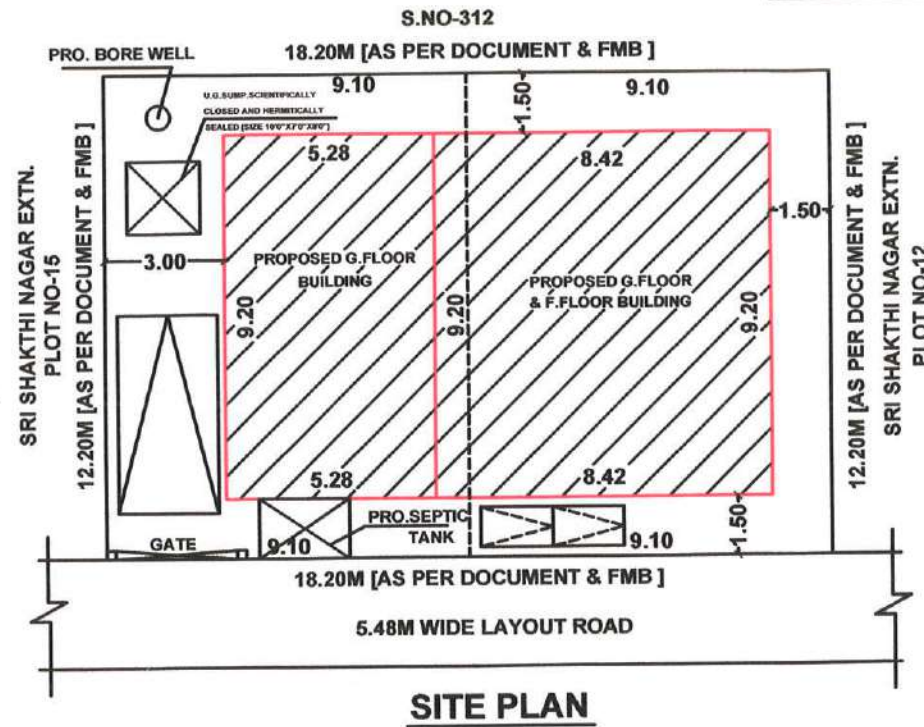


PLAN SHOWING THE PROPOSED CONSTRUCTION OF A G.FLOOR & F.FLOOR, RESIDENTIAL BUILDING AT OLD S.NO-310/1A3A1A, AS PER PATTA NOS-3981 & 3982, SURVEY NOS-310/24 & 25, PLOT NOS-13 & 14, "SRI SAKTHI NAGAR EXTENSION", V.NO-83, PUDHUPATTINAM VILLAGE & PANCHAYAT, THIRUKKAZHUKKUNDRAM PANCHAYAT UNION & TALUK, CHENGALPATTU DISTRICT.

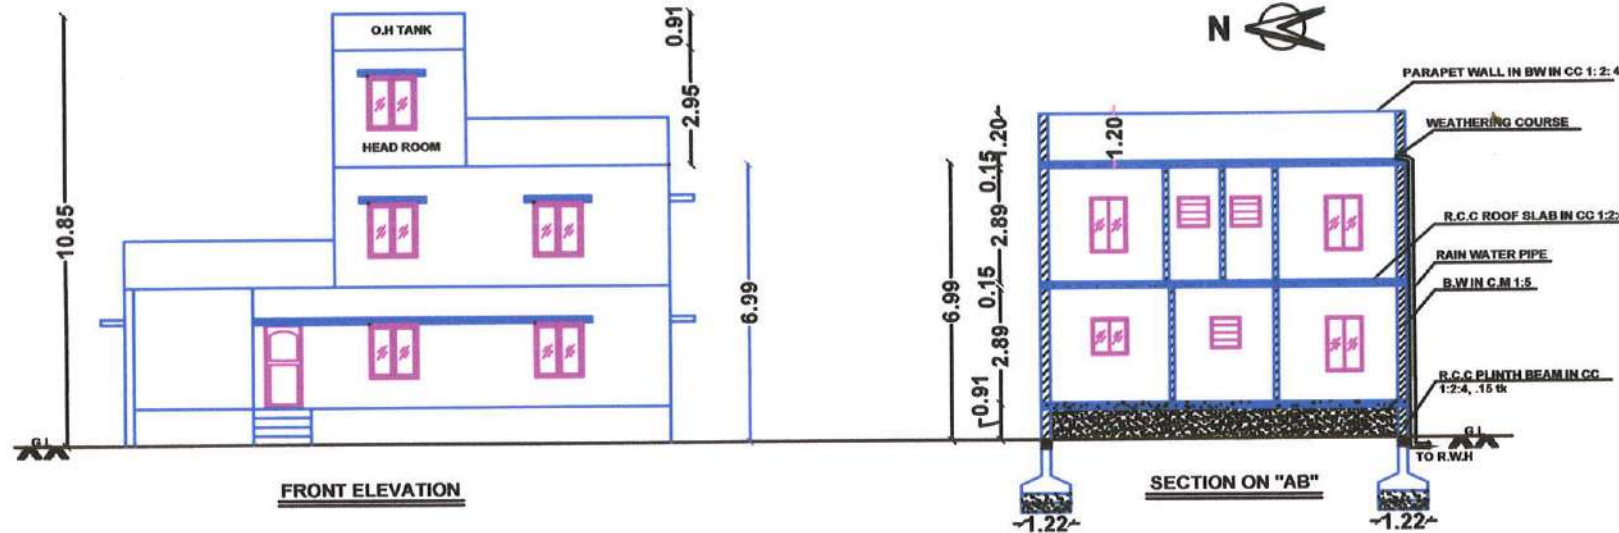

SCHEDULE OF JOINERY			COLOUR INDEX
M/D	DOOR	1.00 X 2.10	PLOT BOUNDARY 
D1	DOOR	0.91 X 2.10	
D2	DOOR	0.76 X 2.10	
W	WINDOW	1.22 X 1.37	PRO. BUILDING 
W1	WINDOW	0.91 X 1.37	
K/W	K.WINDOW	1.22 X 0.91	ROAD 
V	VENTILATOR	0.91 X 0.76	
AREA STATEMENT			
			SQ.MT.
PLOTNO-13 AREA			111.62
PLOTNO-14 AREA			111.62
TOTAL AREA			223.04
PLOT AREA (AS PER DOCUMENT)			223.04
PLOT AREA (AS PER PATTA)			223.04
PLOT AREA (AS PER FMB)			222.04
SUPER IMPOSED AREA			222.04
PROPOSED GROUND FLOOR			126.04
PROPOSED FIRST FLOOR			77.46
TOTAL			203.50
COVERAGE : 57 % F.S.I : 0.92			
LAYOUT APPROVED IN DTCP NO 48 (R) / 2018 DATED 13.07.2018			
OFFICE USE :-			