


PLAN SHOWING THE PROPOSED CONSTRUCTION OF RESIDENTIAL BUILDING AT PLOT NO : 01,

SURVEY NO : 285 / 16, PATTA NO : 3550, LAYOUT NAMED: VIJAYA GREEN CITY PHASE-III,


NELLIKUPAM VILLAGE AND PANCHAYATH, THIRUPORUR TALUK, CHENGALPATTU DISTRICT.

DTCP APPROVAL NO : 1023-102/2022, DATED : 23.06.2023







NAME OF THE APPLICANT : Mr. HARIPRASAD.K and Mrs.KAVITHA

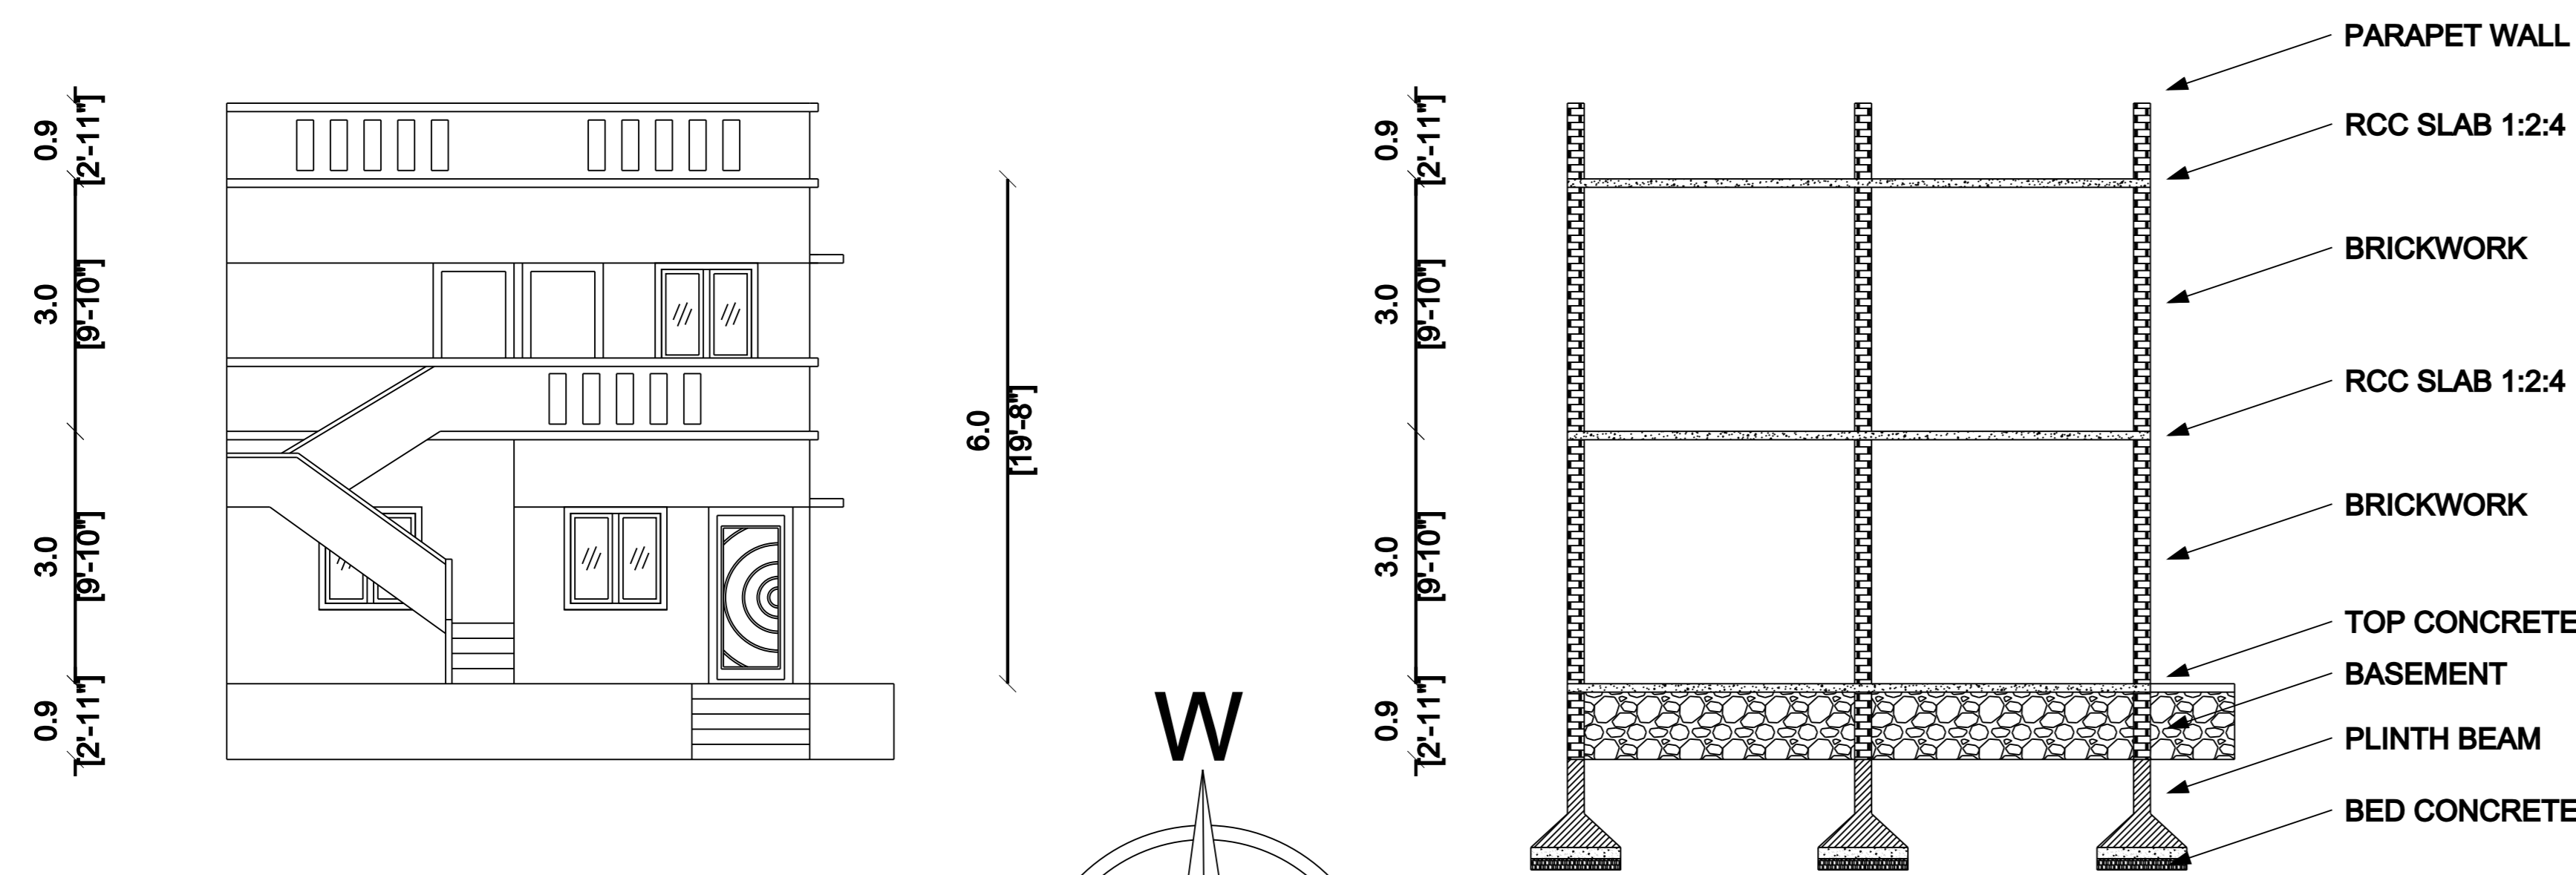

ELEVATION

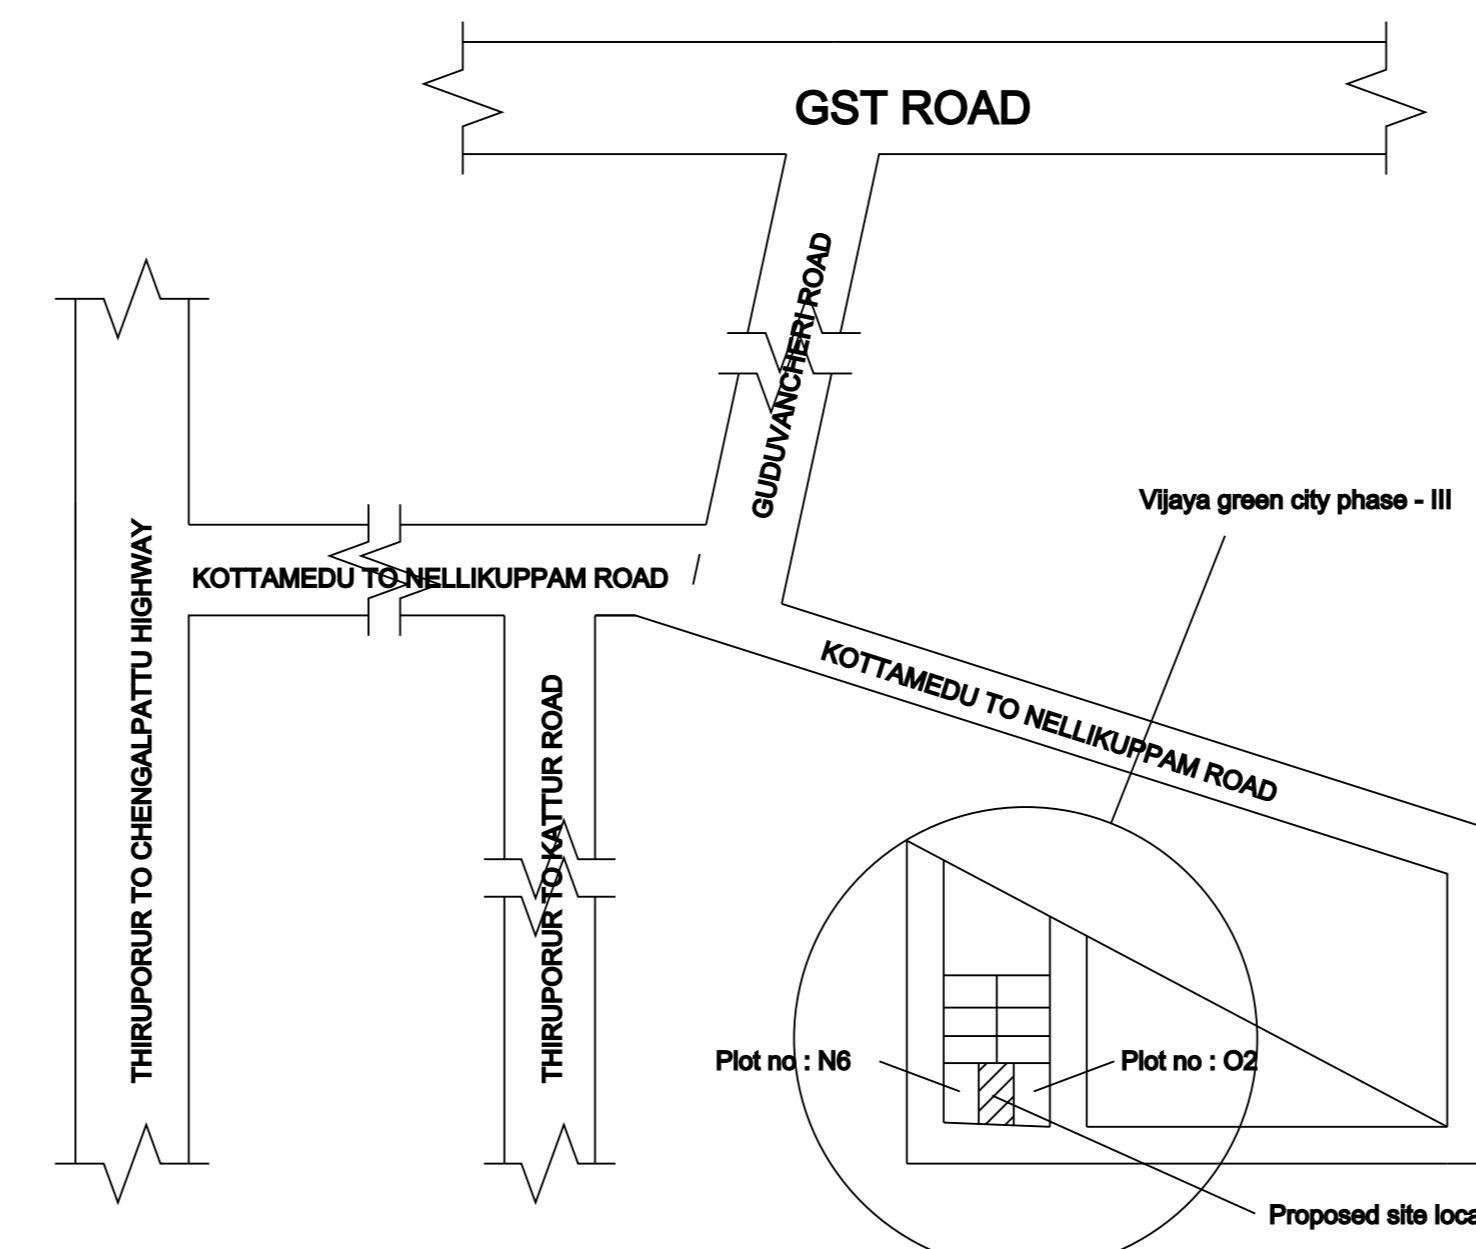

KEY PLAN
(not to scale)

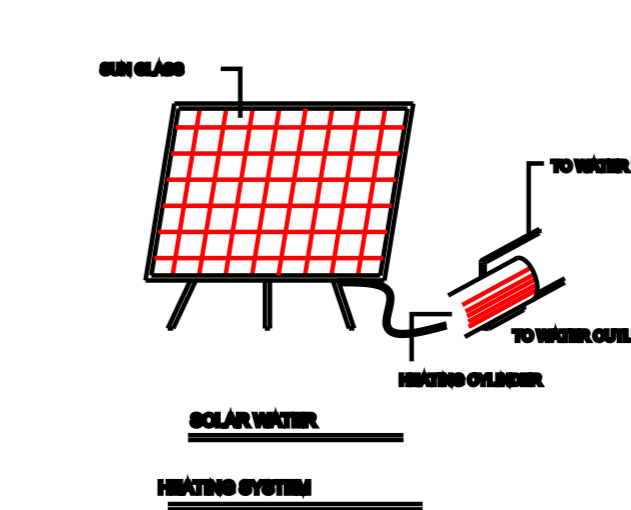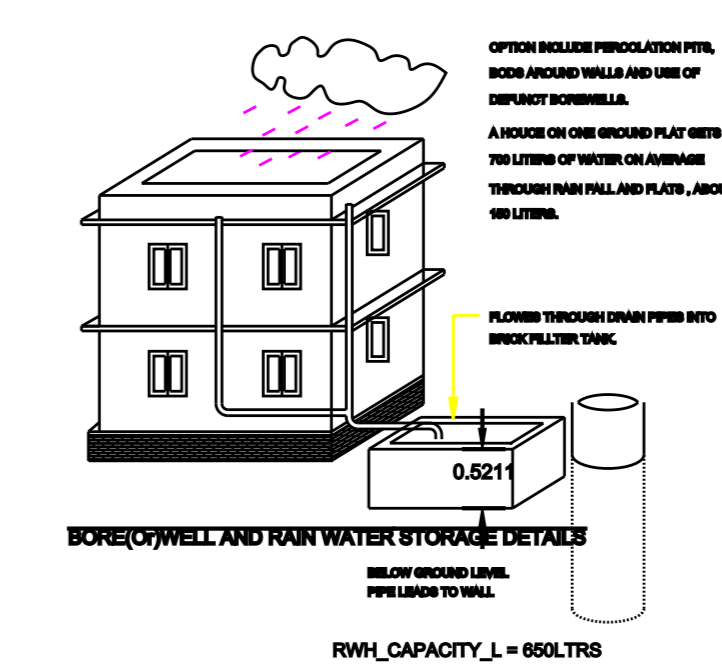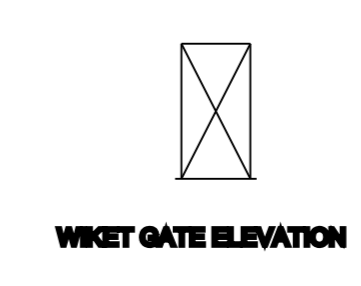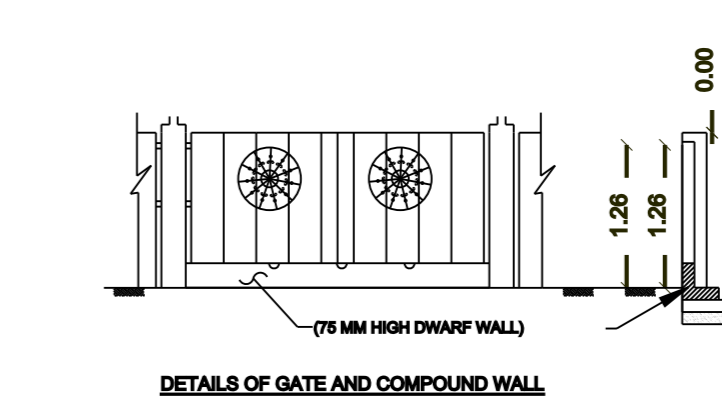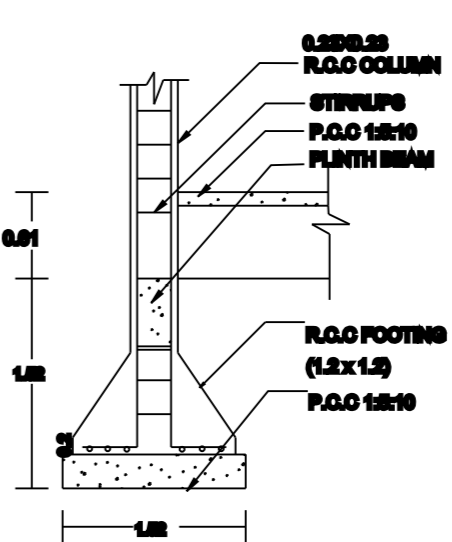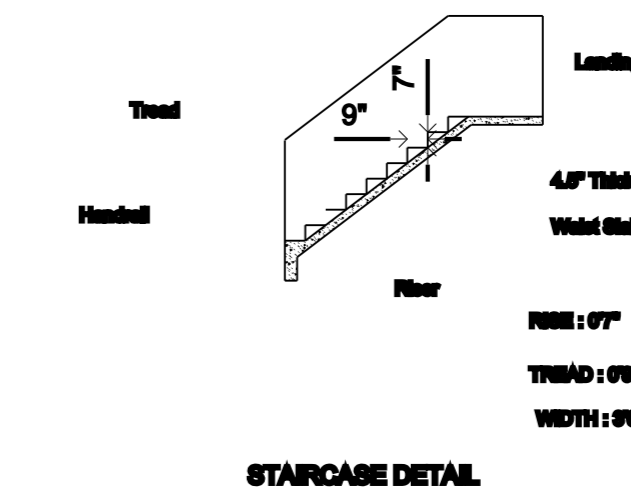

SCHEDULE OF JOINERY :

M D	1.09 M X 2.13 M	3'6" X 7'0"
D1	0.9 M X 2.13 M	3'0" X 7'0"
D2	0.76 M X 2.13 M	2'6" X 7'0"
W	1.37 M X 1.21 M	4'6" X 4'0"
V	0.46 M X 0.46 M	1'6" X 1'6"

COLOUR INDEX :

PLOT BOUNDARY	<input type="text"/>
EXISTING BUILDING	<input type="text"/>
PROPOSED BUILDING	<input type="text"/>
ROAD	<input type="text"/>

PROPOSED AREA STATEMENT :

	SQ.FT	SQ.MT
PLOT AREA	1082	100.5
GROUND FLOOR AREA	580.1	53.9
FIRST FLOOR AREA	286.3	26.6
OPEN AREA	501.5	46.6
TOTAL BUILDUP AREA	866.4	80.5

AREA CALCULATION :

$$\text{FLOOR SPACE INDEX} = \frac{\text{TOTAL BUILDING AREA}}{\text{PROPOSED MINIMUM SITE AREA}}$$


$$= \frac{80.7}{100.5} = .8$$

OWNERS NAME :


Mr. HARIPRASAD.K and Mrs.KAVITHA

Handwritten signature of Mr. Hariprasad.K and Mrs. Kavitha


OWNER SIGNATURE

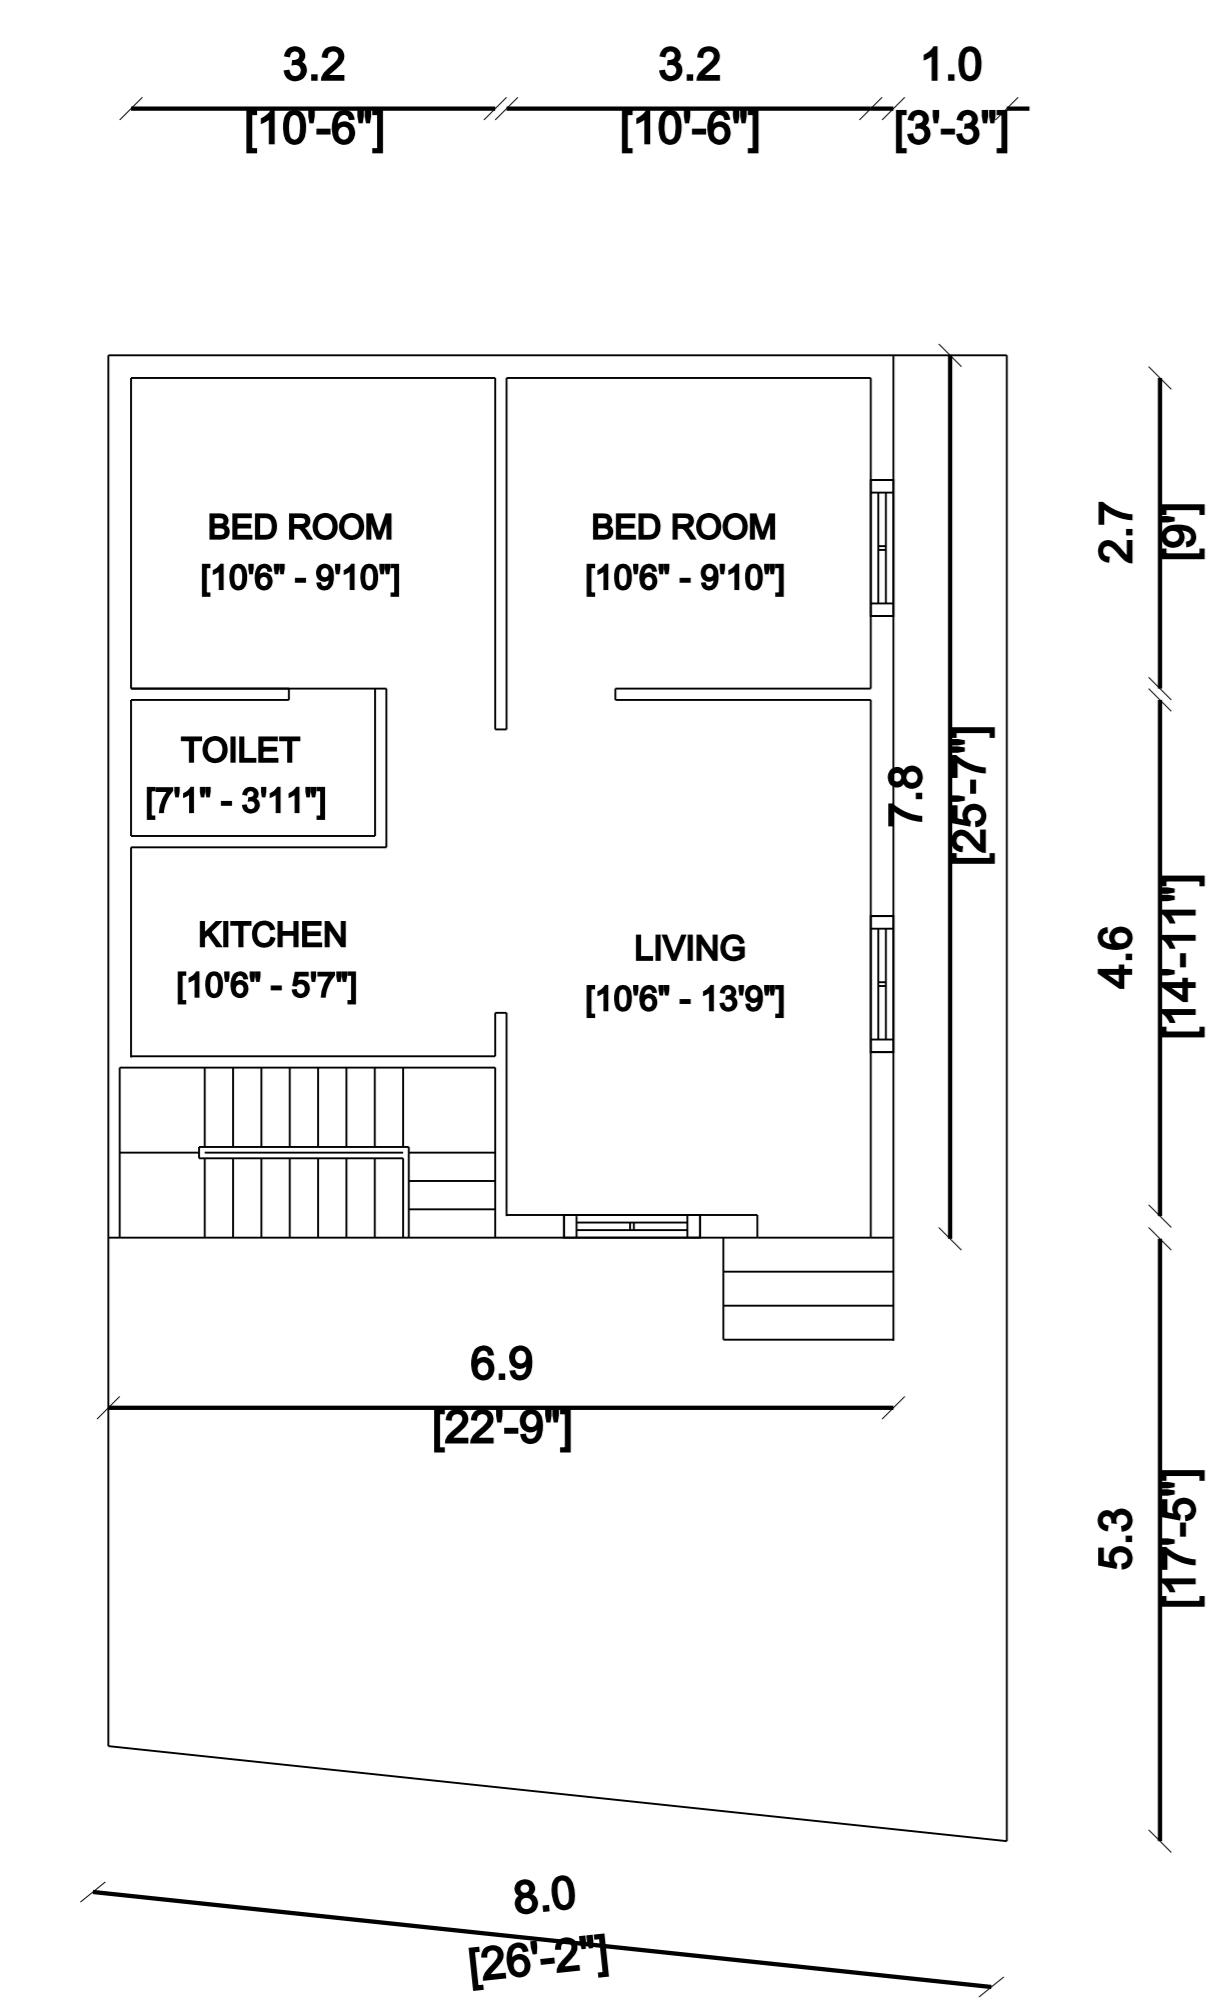

PROPOSED GROUND FLOOR PLAN

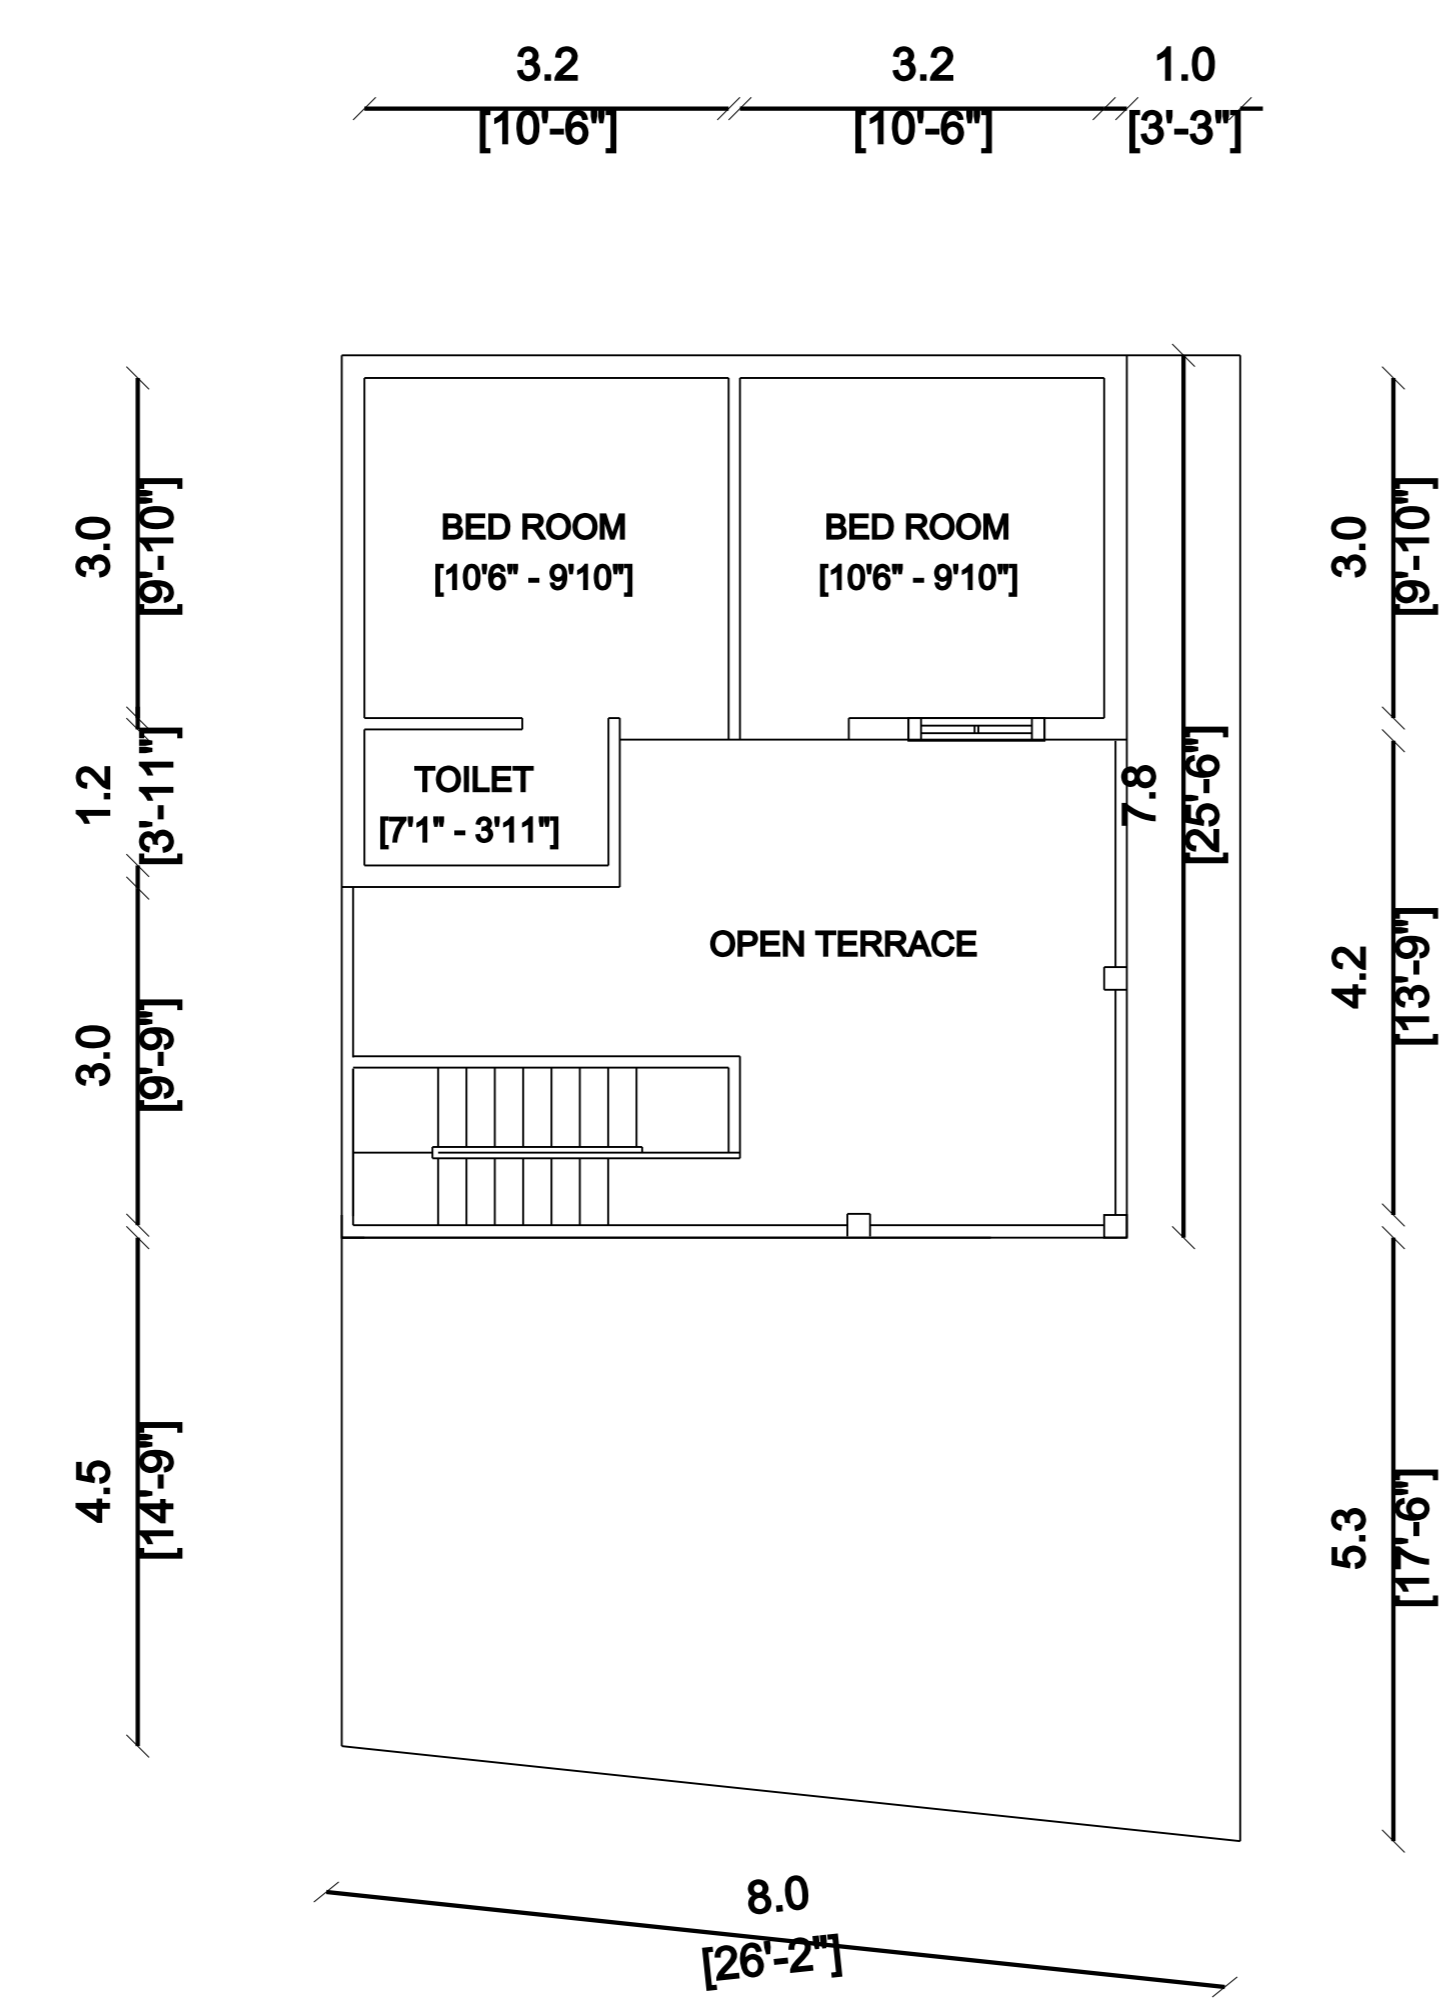

PROPOSED FIRST FLOOR PLAN

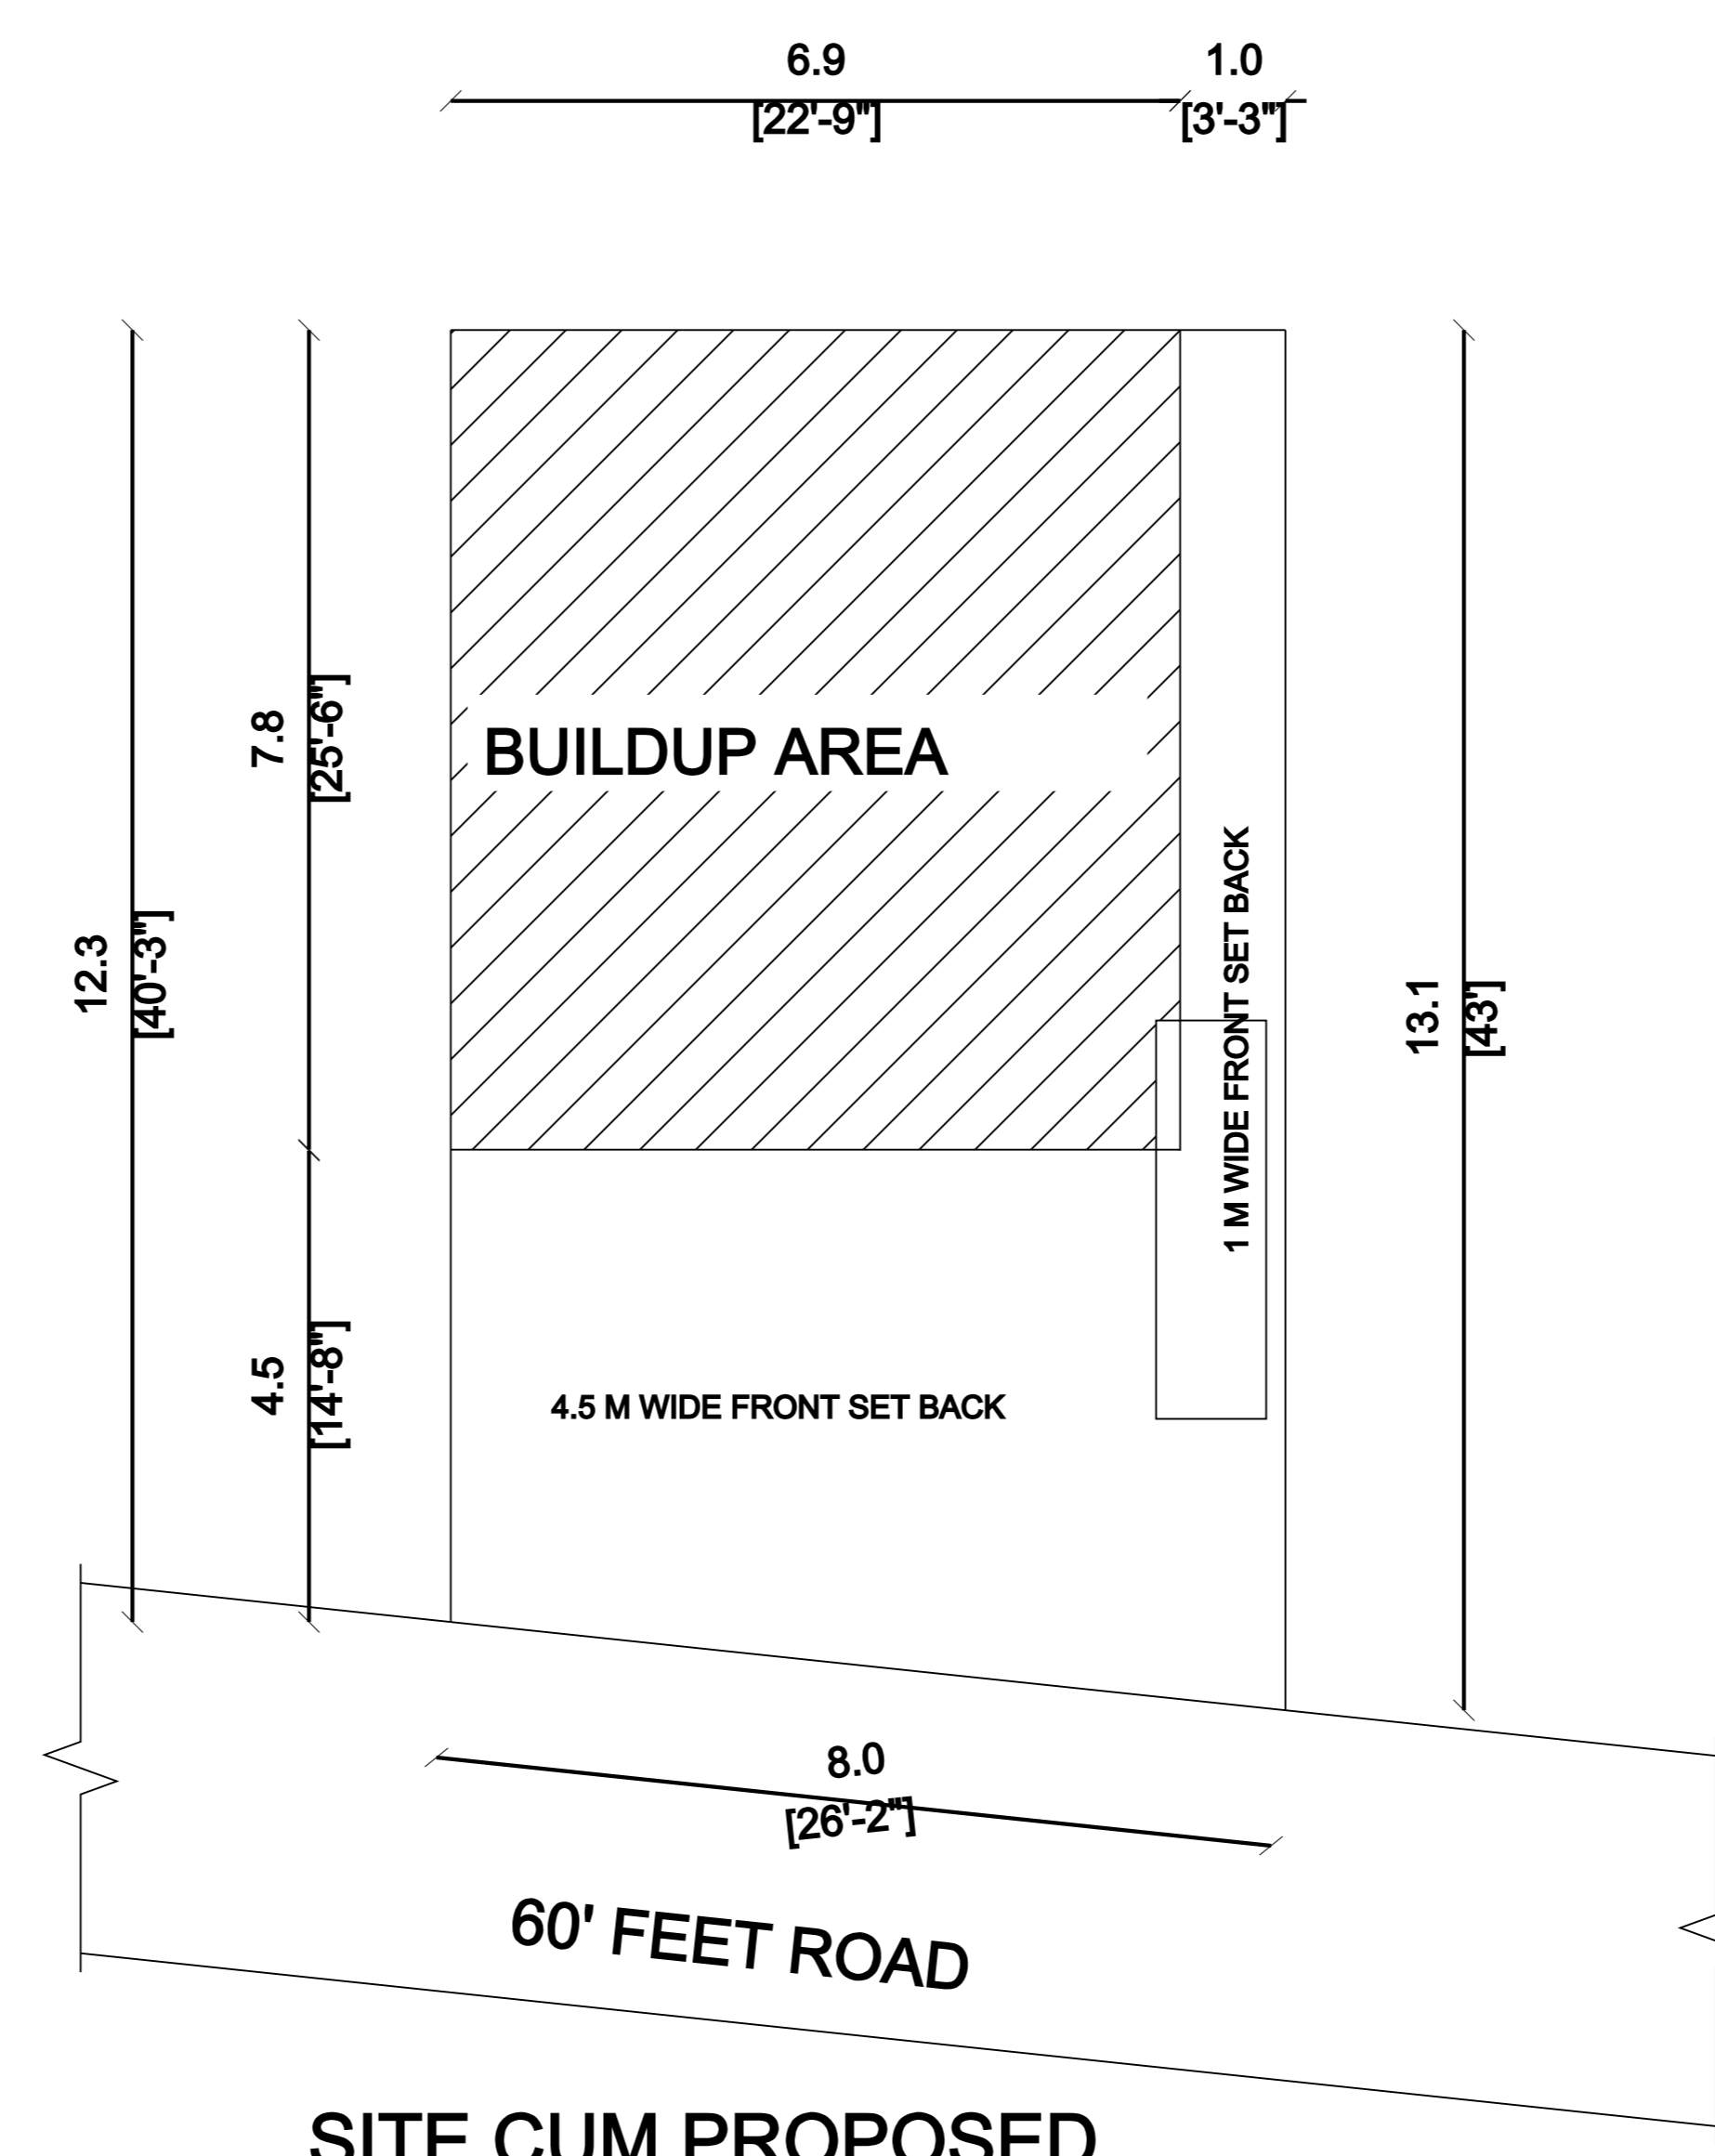

SITE CUM PROPOSED BUILDUP AREA



Er.S.BALASUBRAMANIAN, BE.,
 REGISTERED ENGINEER - GRADE I
 LICENSED SURVEYOR 01/2024-25
 BUILDROON CONTRACTORS AND DESIGNERS
 No. 48, Rajiv Gandhi Salai, Thiruporur-603110
 Cell : 9791759140

LICENSED SURVEYOR