



PLAN SHOWING THE PROPOSED CONSTRUCTION OF GROUND + FIRST FLOOR RESIDENTIAL BUILDING IN PLOT NO. 59,  
JAWAHARLAL NEHRU NAGAR EXTENSION, OLD S.NO.372/1A38, AS PER NEW PATTA NO.1171, NEW S.NO.409/10, KAYARAMBEDU VILLAGE & PANCHAYAT,  
CHENGALPATTU TALUK, CHENGALPATTU DISTRICT, KATTANKOLATHUR PANCHAYAT UNION LIMIT.

LAYOUT APPROVAL NO.:D.T.C.P.M.85-74/L.P.36


OWNER'S NAME - Mrs. A.FATHIMA

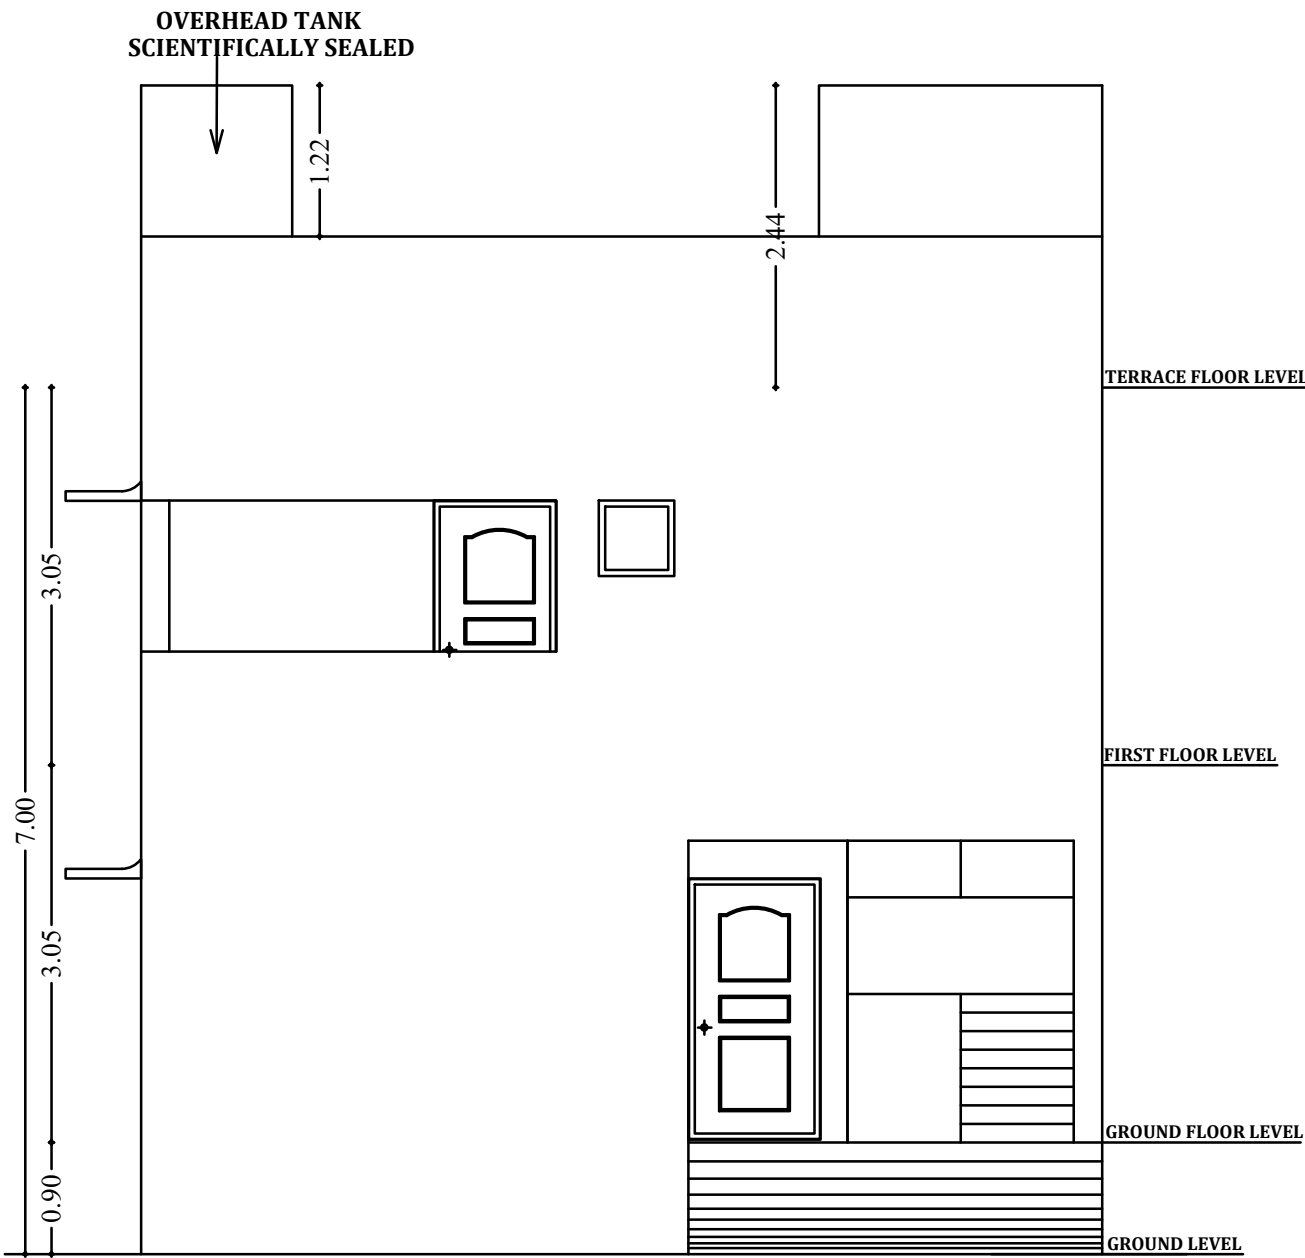


ELEVATION

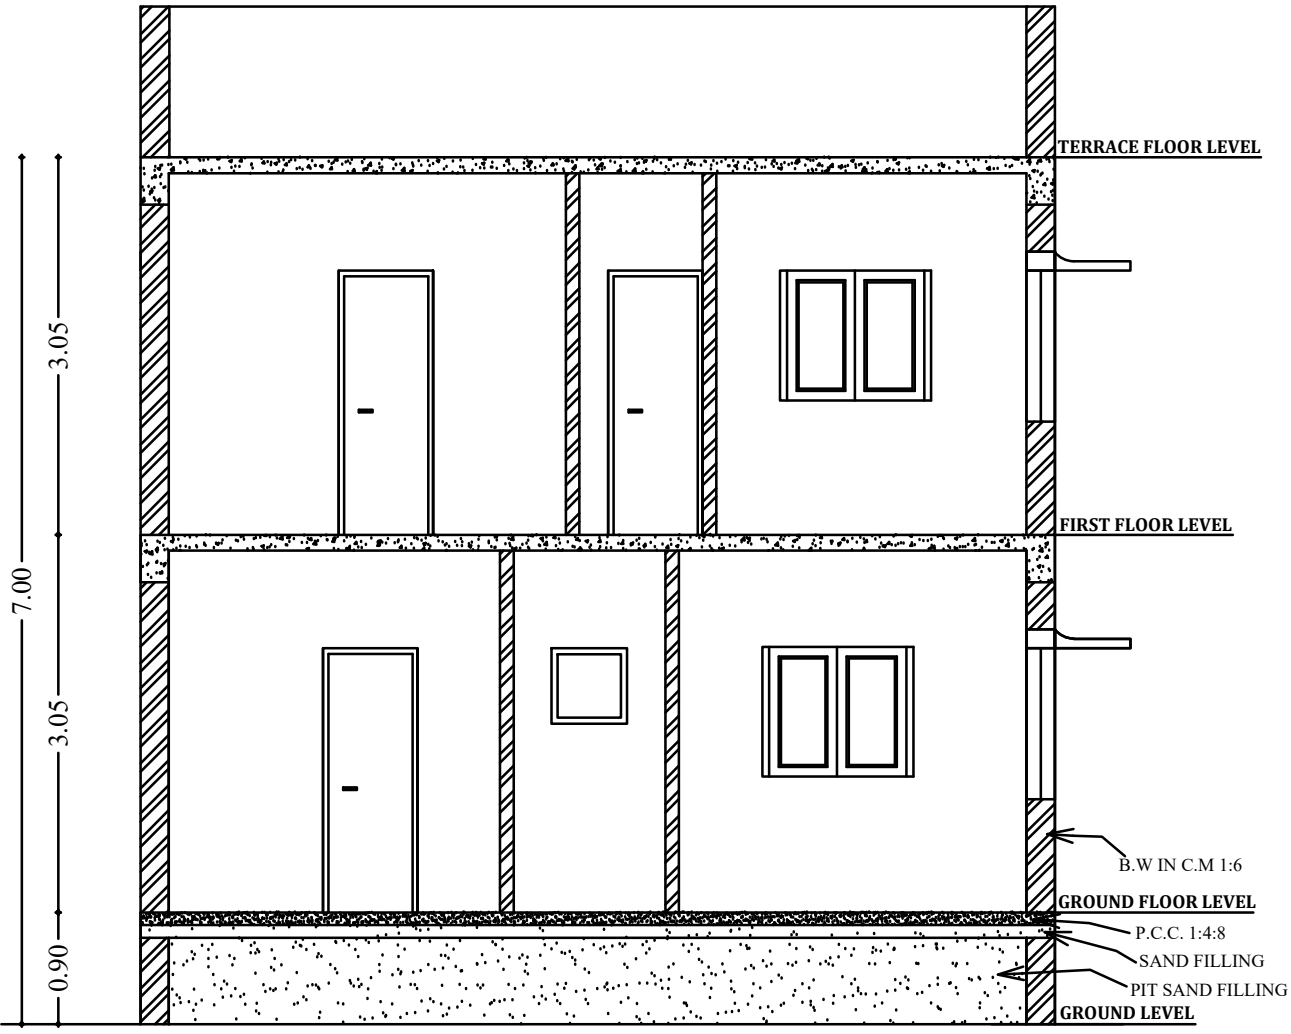


SECTION A-A'

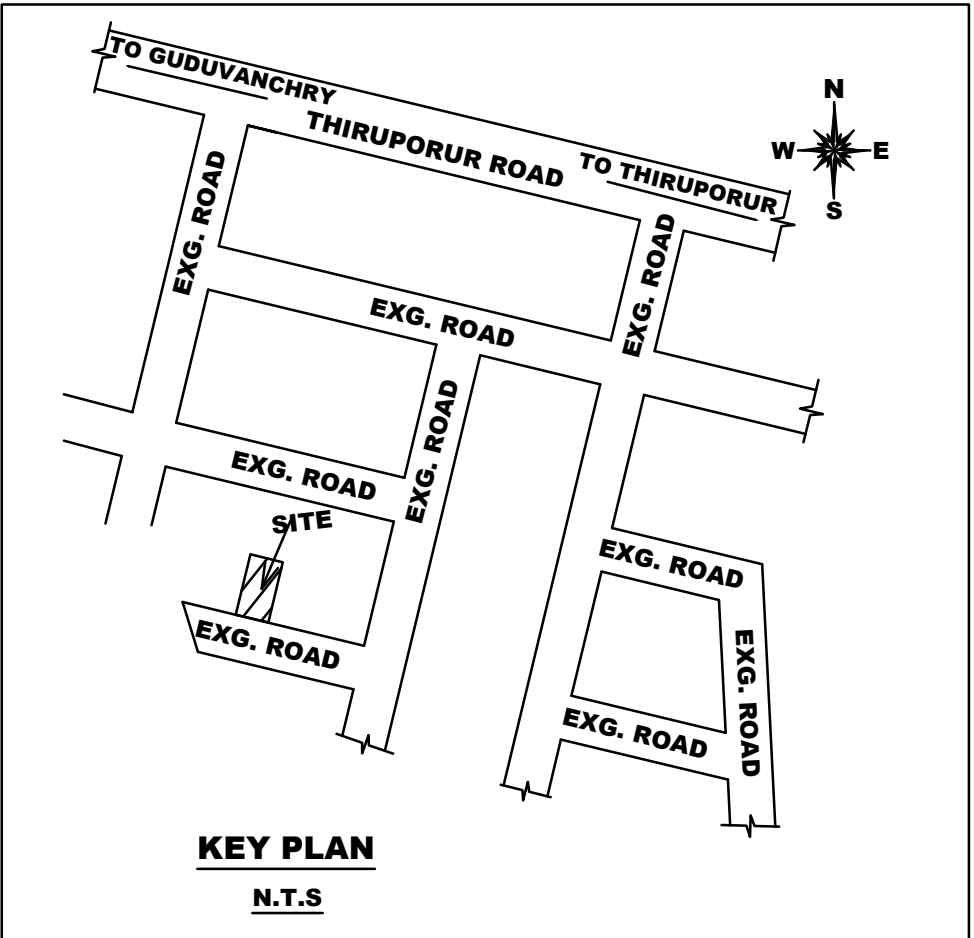

KEY PLAN  
N.T.S

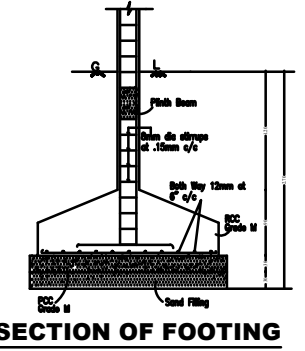


SECTION OF FOOTING

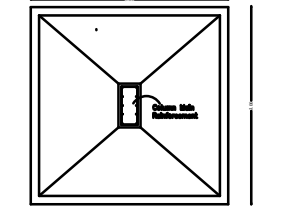


COLUMN FOUNDATION DETAIL  
PLAN OF FOOTING

SIGNATURE OF OWNER


*[Handwritten Signature]*

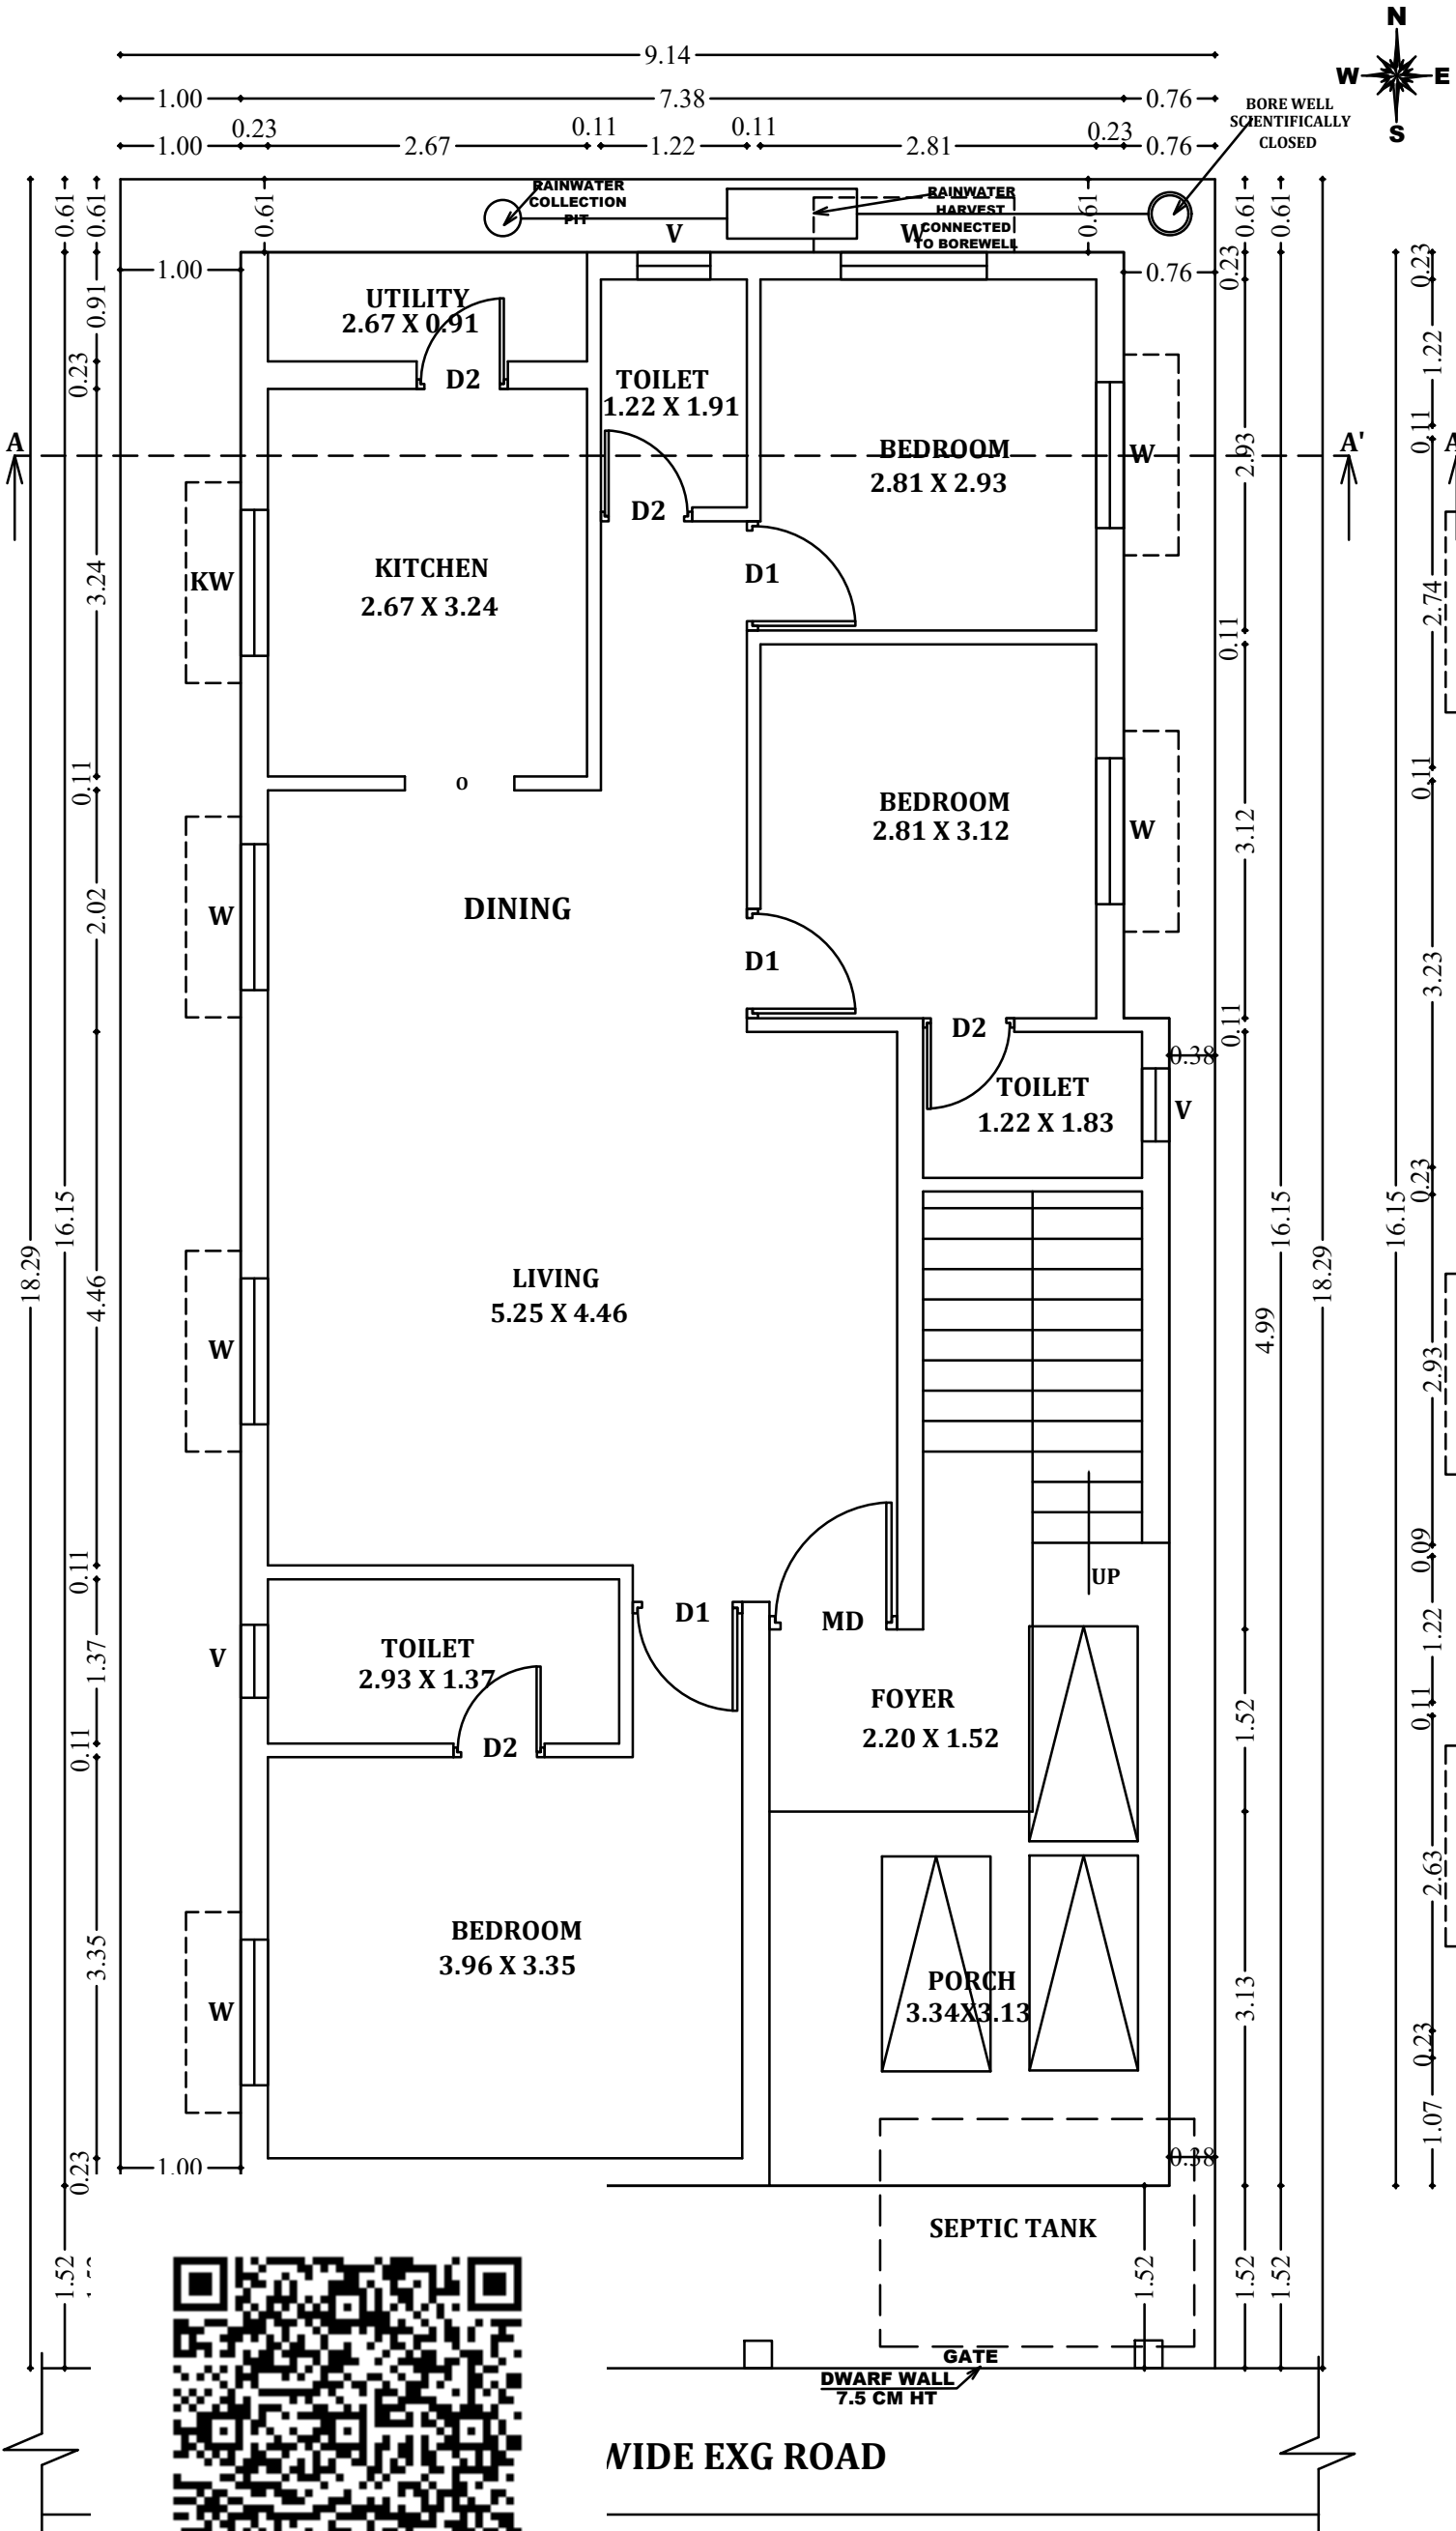


ROUND FLOOR PLAN

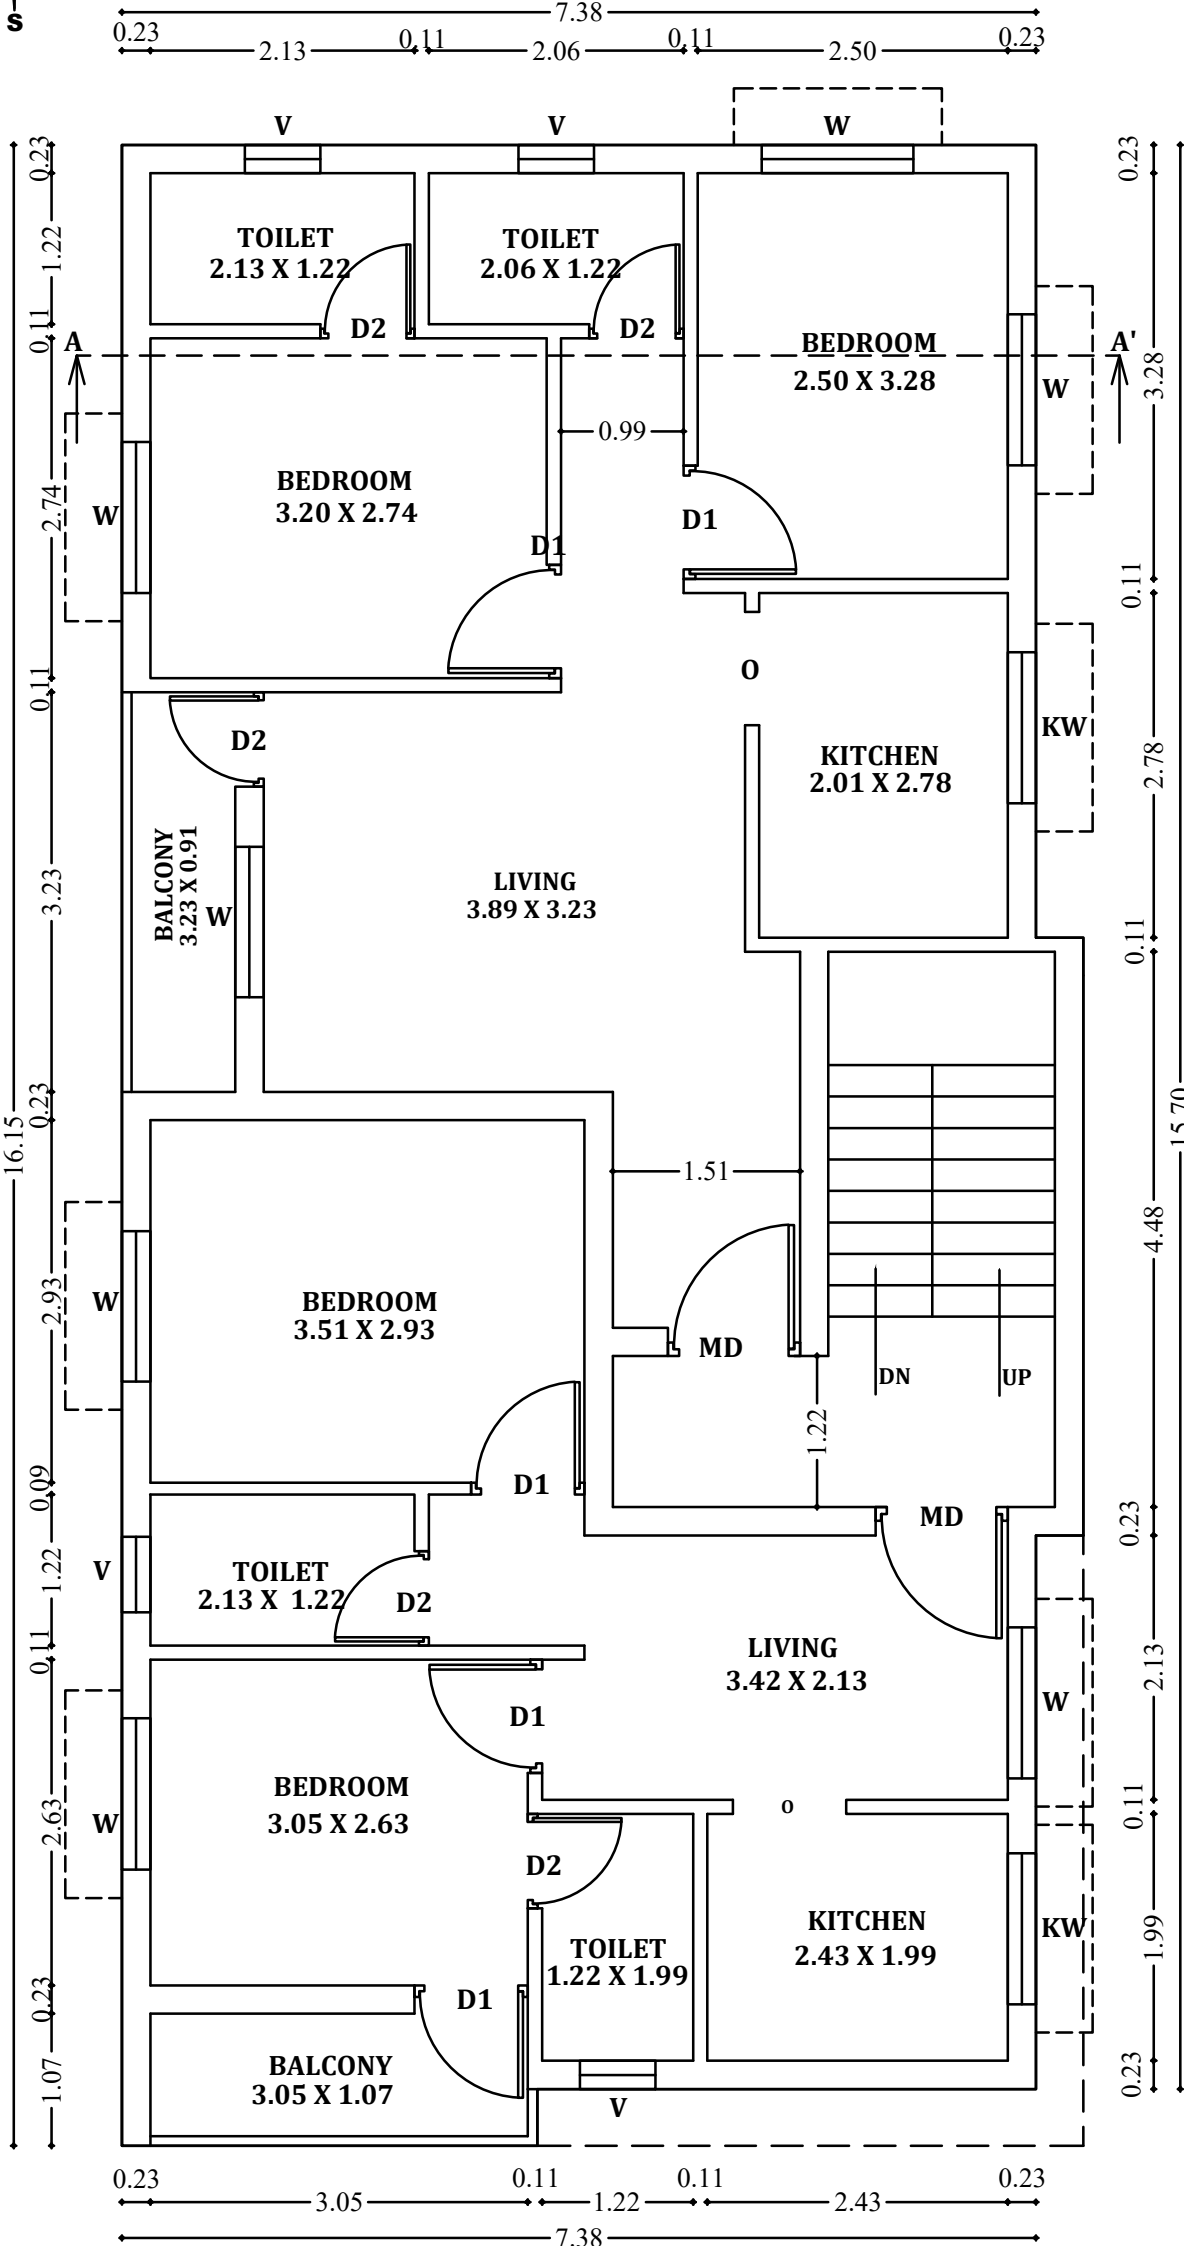


FIRST FLOOR PLAN

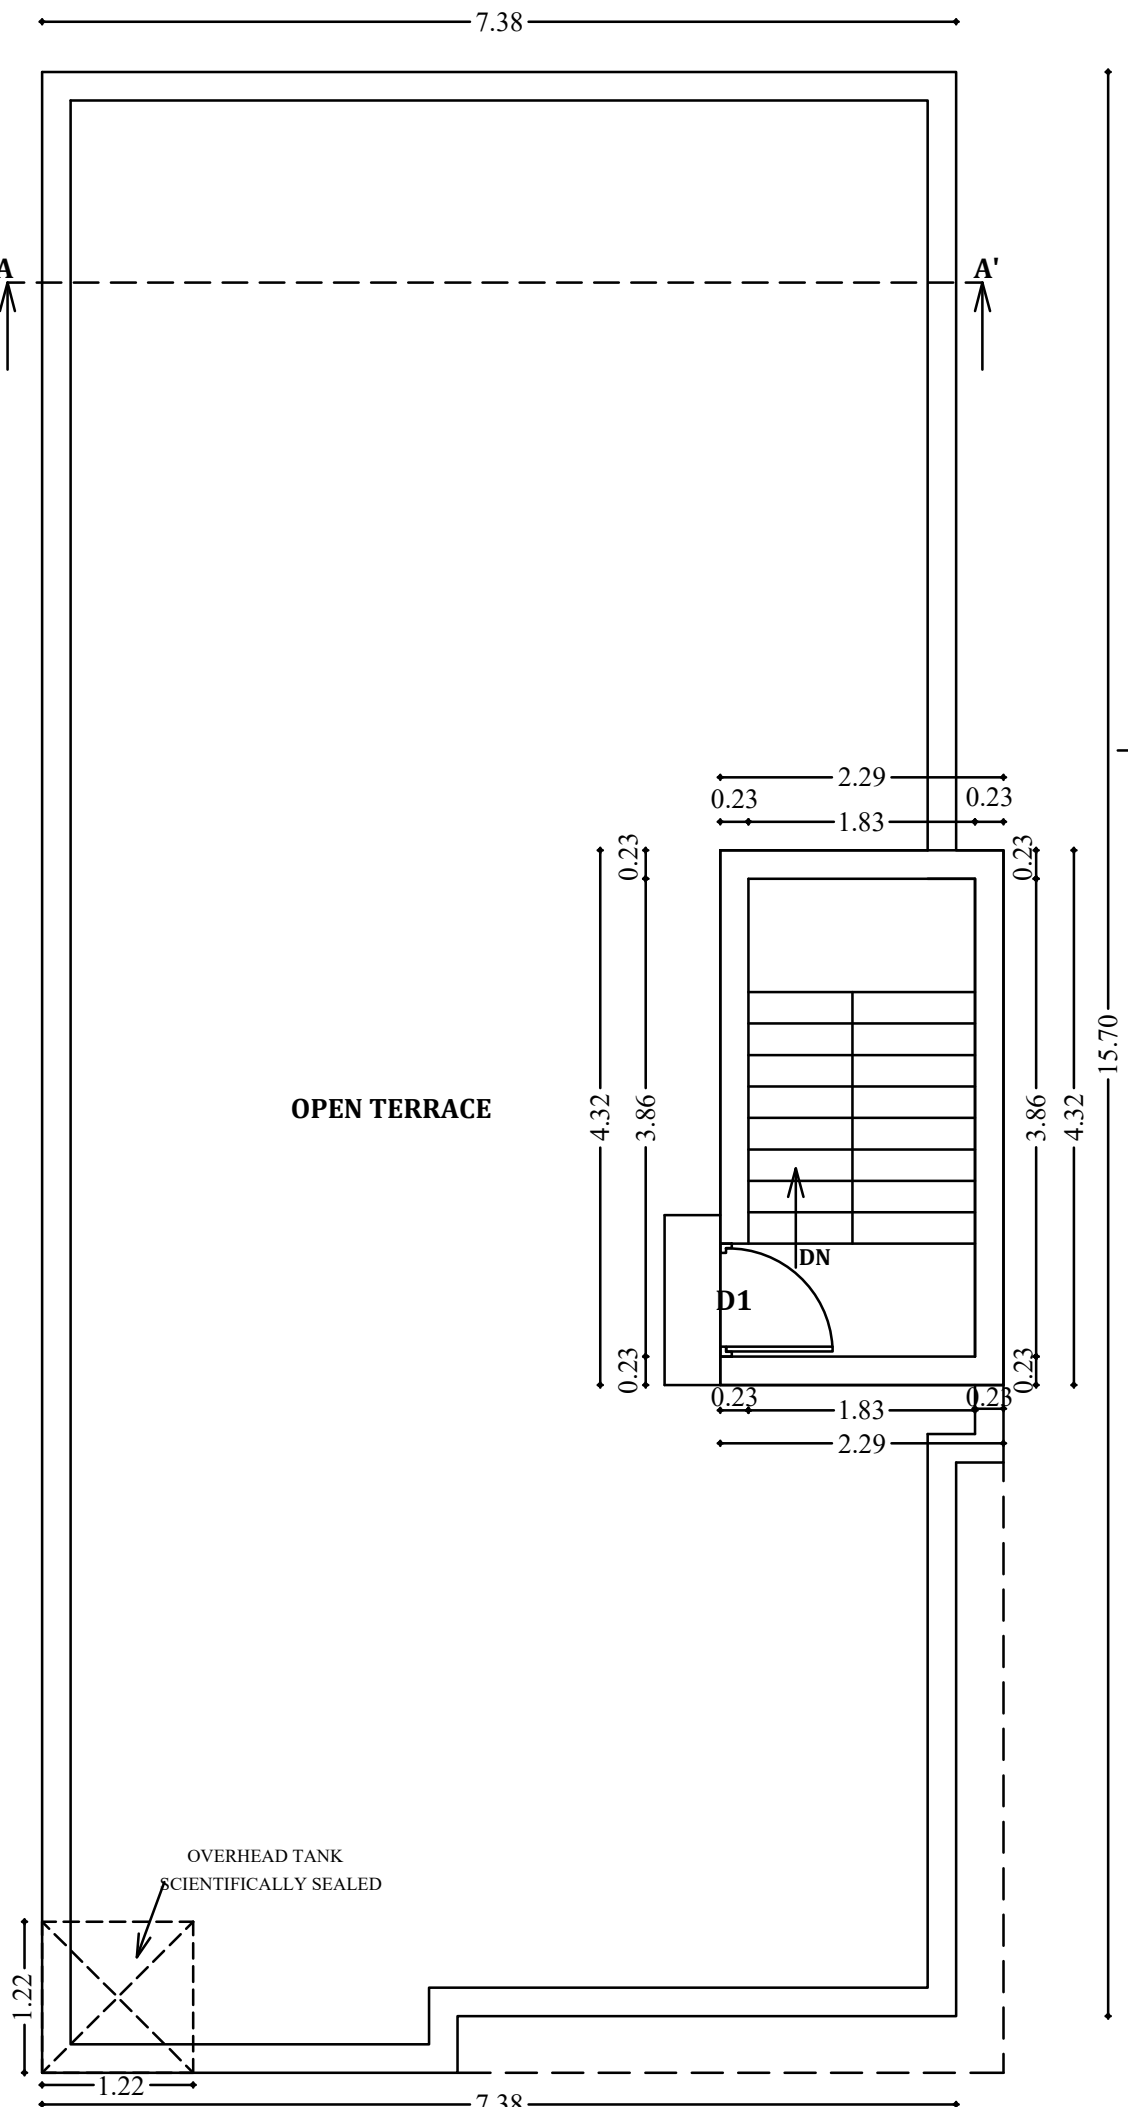

TERRACE FLOOR PLAN

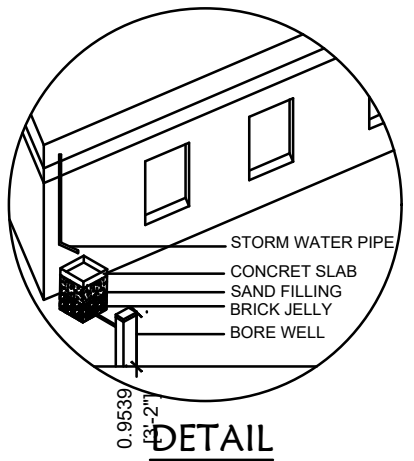

RAINWATER HARVESTING

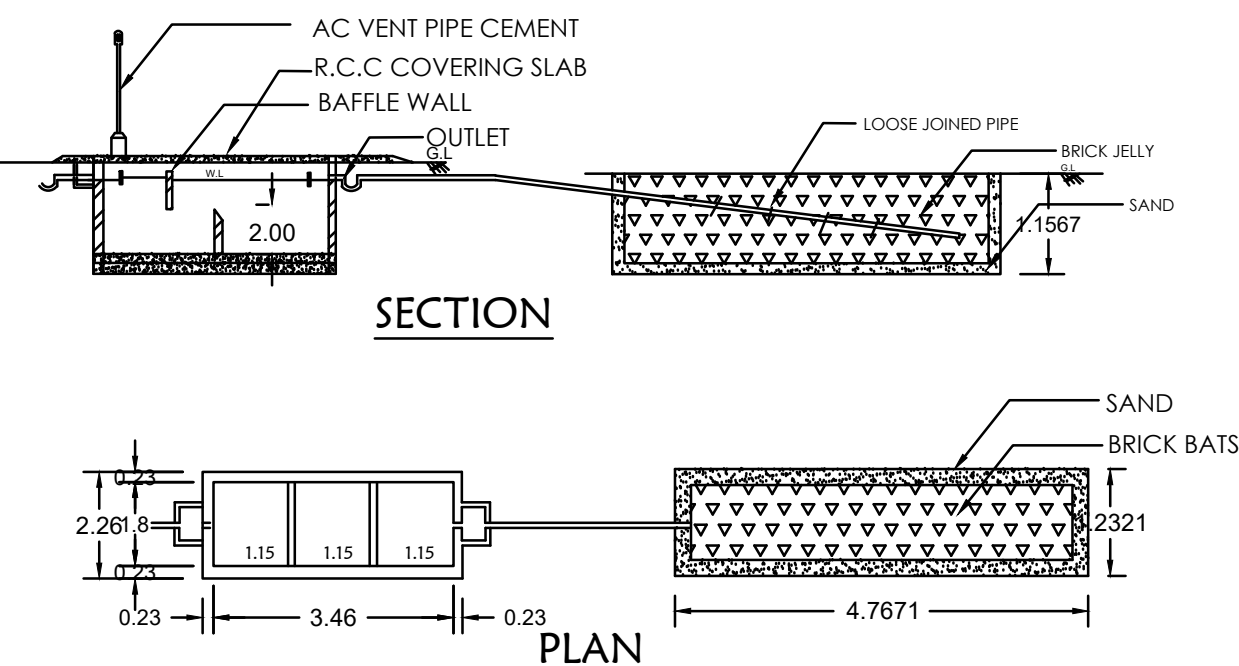

SEPTIC TANK AND TRENCH

| AREA STATEMENT              | SQ.M   | SQ.FT   |
|-----------------------------|--------|---------|
| PLOT AREA (AS PER DOCUMENT) | 167.22 | 1800.00 |
| PLOT AREA (AS PER PATTA)    | 150.00 | 1614.60 |
| FSI                         |        |         |
| GROUND FLOOR                | 122.91 | 1323.00 |
| FIRST FLOOR                 | 119.20 | 1283.07 |
| TOTAL AREA                  | 242.11 | 2606.07 |
| F.S.I :- 1.45               |        |         |



| HEAD ROOM           |   | 9.87        | 106.24 |
|---------------------|---|-------------|--------|
| SCHEDULE OF JOINERY |   |             |        |
| M.D MAIN DOOR       | — | 1.07 X 2.10 |        |
| D1 BEDROOM DOOR     | — | 0.91 X 2.10 |        |
| D2 TOILET DOOR      | — | 0.76 X 2.10 |        |
| W WINDOW            | — | 1.22 X 1.22 |        |
| KW KITCHEN WINDOW   | — | 1.22 X 0.91 |        |
| V VENTILATOR        | — | 0.61 X 0.61 |        |

REGISTERED ENGINEER


*[Handwritten Signature]*  
Er. U. SELVARATHINAM D.C.E., B. Tech.,  
Registered Engineer / Licensed Surveyor  
DTC Reg. No : CGLRGN/RE/Gr-III/2819/06/012  
MM Nagar Municipality Reg. No : 020/LS/2021/00011  
**SJ PLANNERS**  
No.100, 1st Floor, AGK Complex,  
GST Road, Guduvanchery - 603 202.  
Ph : 86809 08310, 86809 08309



WIDE EXG ROAD

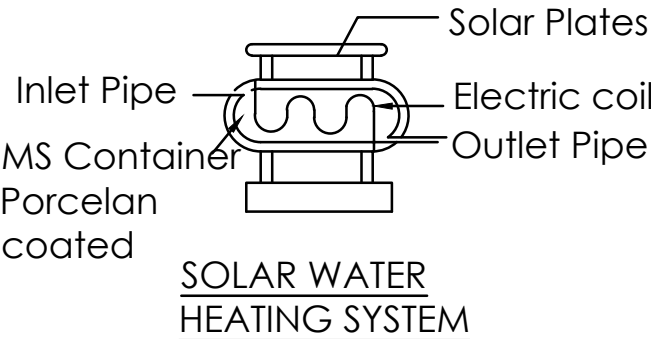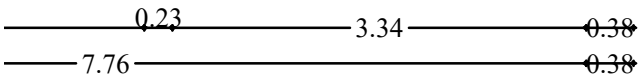

SOLAR WATER  
HEATING SYSTEM

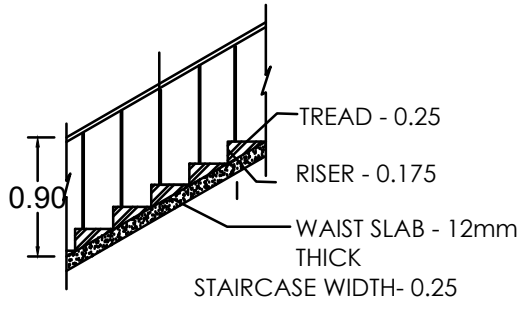

STAIR CASE DETAIL