




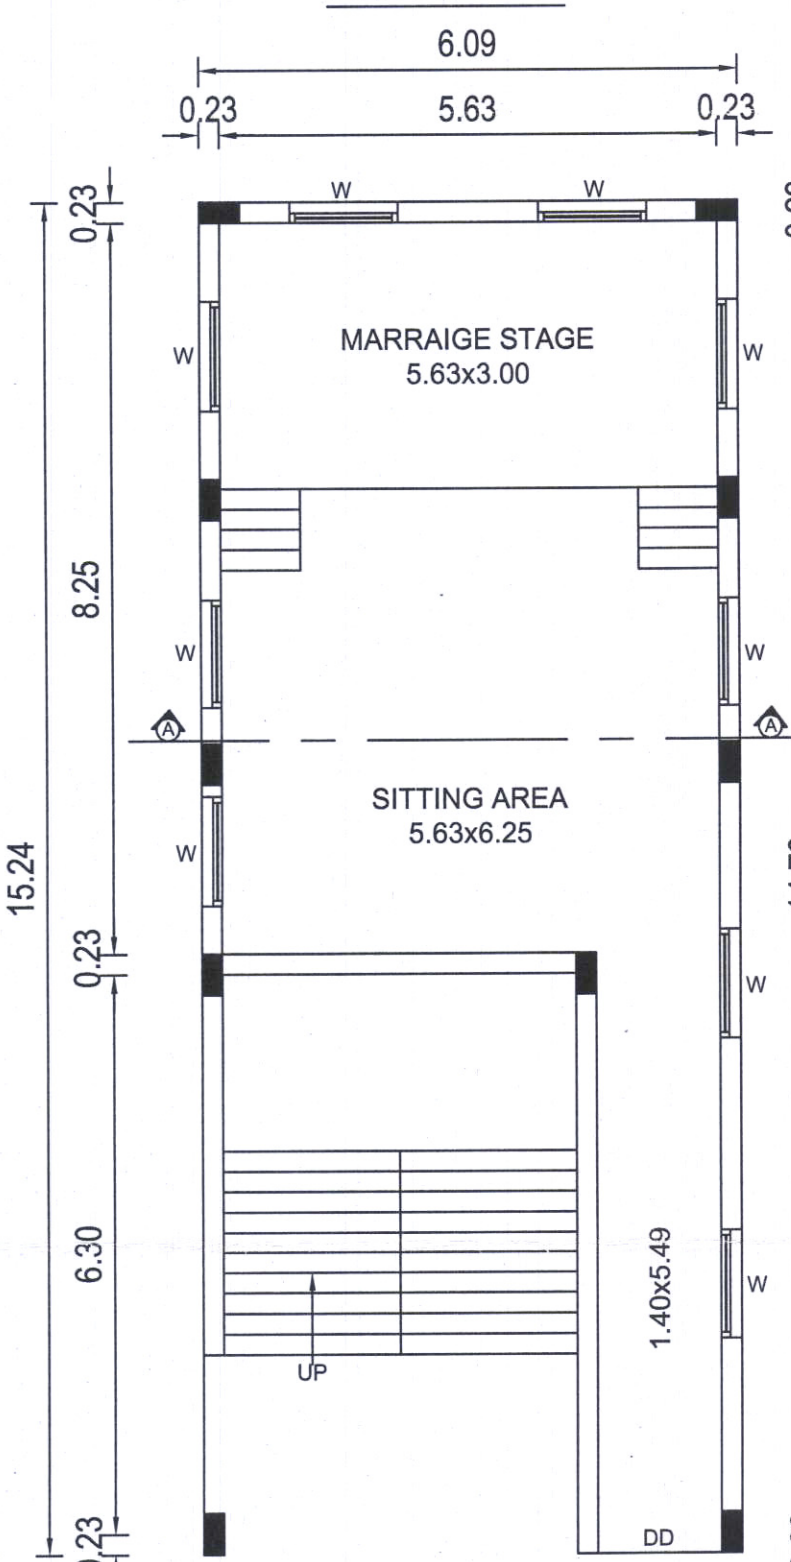





39

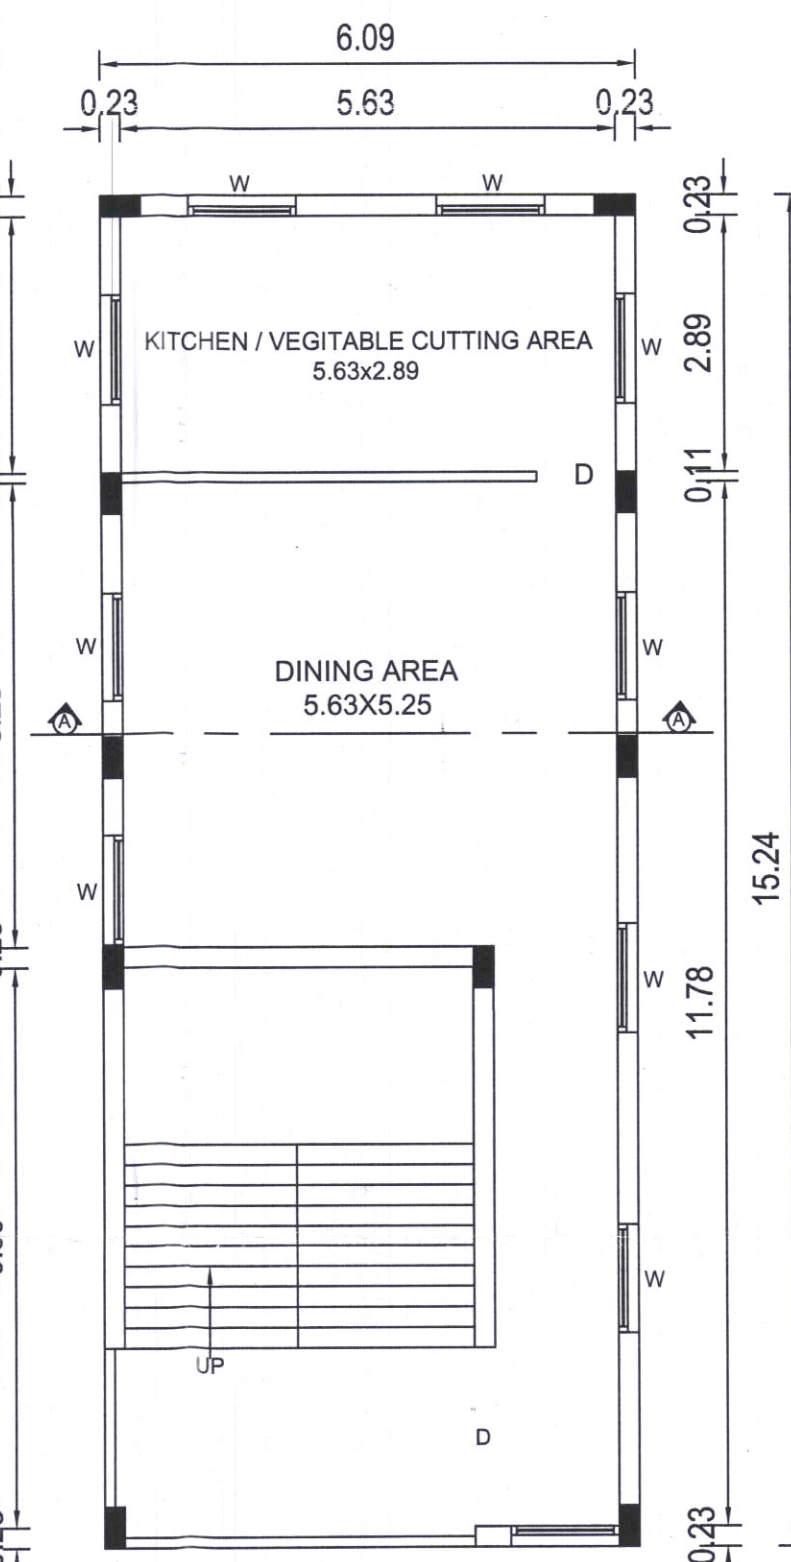

6.09

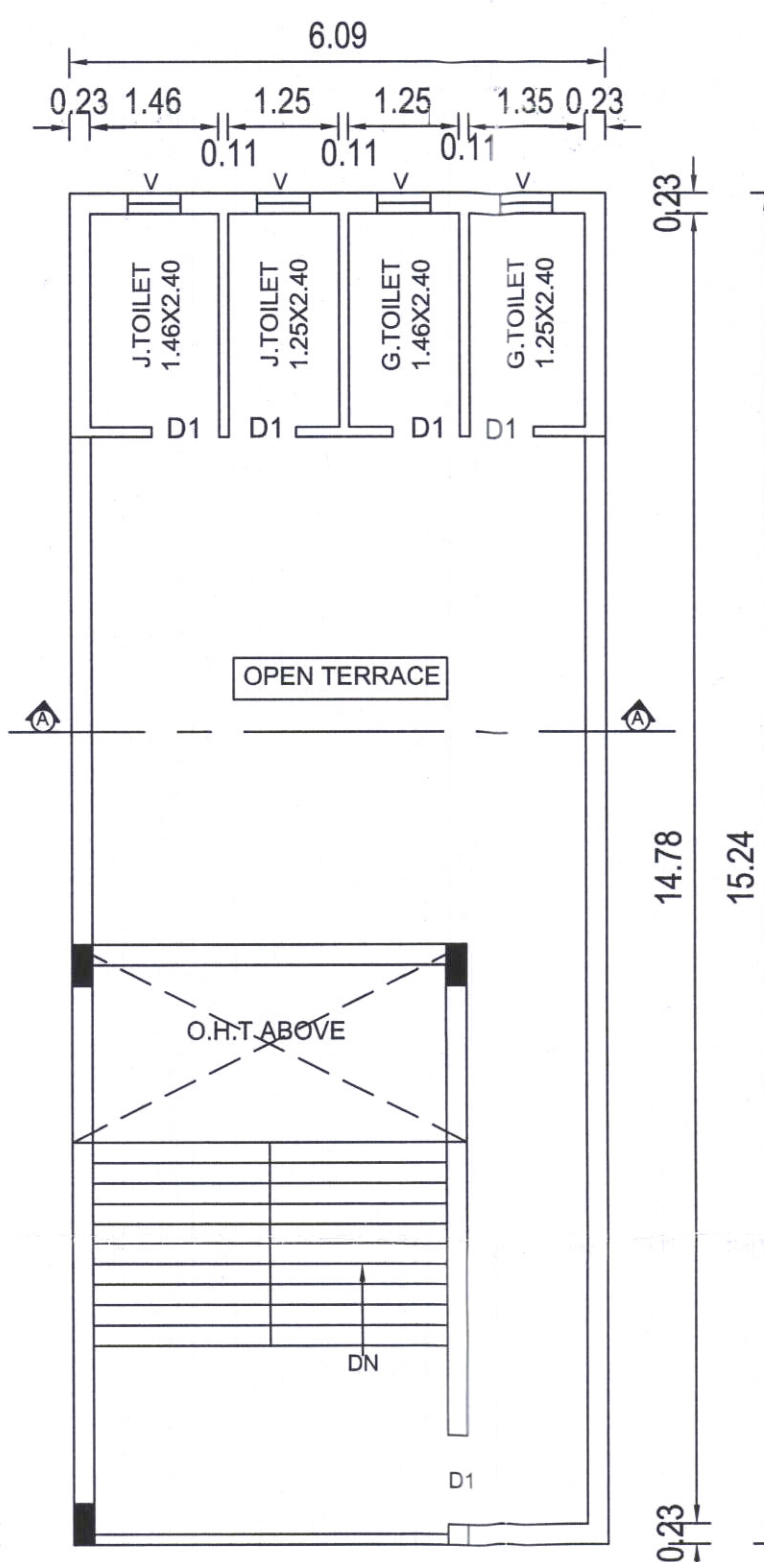

6.09

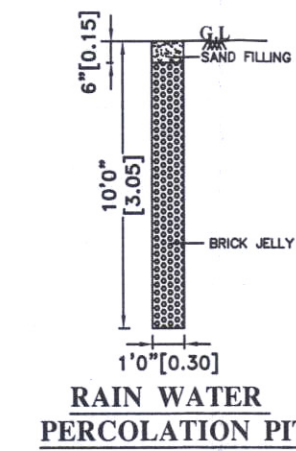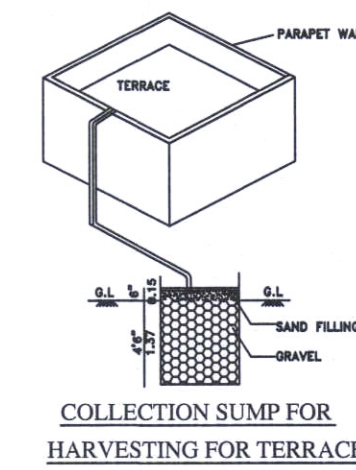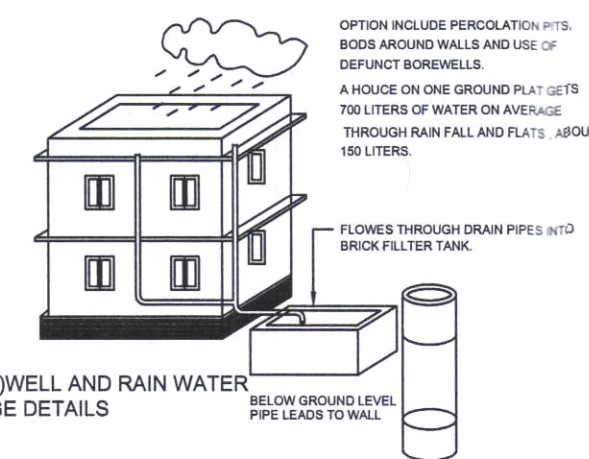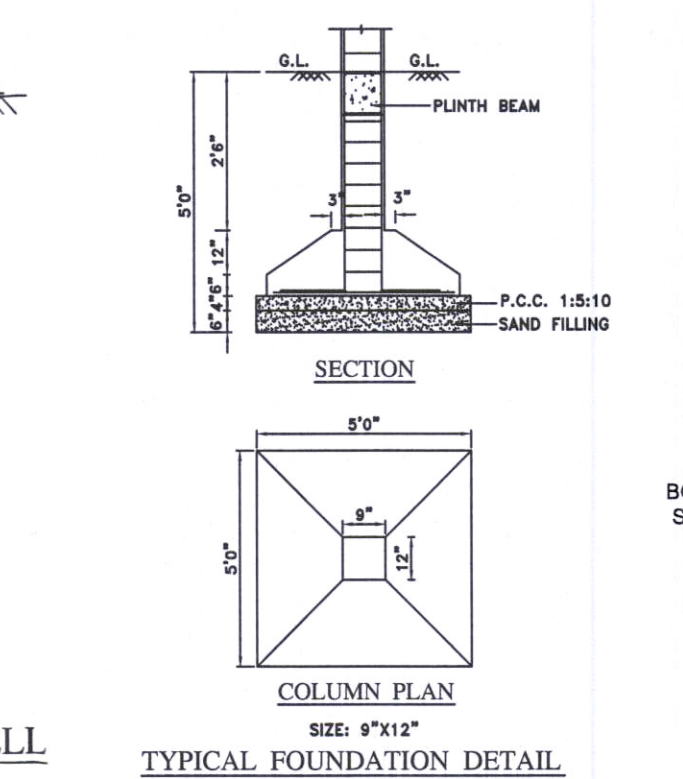

4.20 M WIDE ROAD
S.NO: 125/1
[74.00 M]

6.06
15.24M
6.09M
6.10
7.42
15.24M
6.09M
6.10

U.G. STUMP

6.00M WIDE DRIVEWAY

CAR PARKING

2.00M WIDE DRIVEWAY

6.00M WIDE GATE
2.5CM HT DWRA F WALL

1
2

W.A.M TWO WHEELER PARKING

[W 02.18]
S.NO: 125/4

[70.20 M]

N

[88.20 M]
KROOWPATHI AMMAN TEMPLE ROAD

SPECIFICATIONS		
FOUNDATION	-	COLUMN FOOTING
BRICK WORK	-	C.M 1:5 FOR SUPER STRUCTURE
PLASTERING	-	C.M 1:5 FOR WALLS & 1:3 FOR CEILING
CEMENT PAINT	-	C.M 1:5 FOR SUPER STRUCTURE
PLASTERING	-	2 COATS FOR WALLS & 1 EXTRA COAT FOR CEILING
R.C.C. WORK	-	1:2:4 FOR SLABS & LINTELS
WOOD WORK	-	ALL WOOD WORKS IN BEST QUALITY TIMBER
WEATHERING COURSE	-	B.JELLY LIME MORTAR OVER ROOF SLAB ONE LAYER OF COUNTRY TILES

<u>COLOUR INDEX</u>	
PROPOSED	
ROAD	
BOUNDARY	

<u>AREA STATEMENT</u>		
SITE EXTENT -	65121.66 Sq.ft	(OR) 6050.00 Sq.m
FLOOR	Sq.Ft	Sq.M
GROUND FLOOR	999.00	92.81
FIRST FLOOR	999.00	92.81
TOTAL	1998.00	185.62

FSI	=	$\frac{185.62}{6050.00}$	=	0.03
PLOT COVERAGE	=	$\frac{92.81}{6050.00}$	X 100	= 1.53 %

SCALE:- 1" = 8'-0" (1:100)

பாஞ்சாலி அறக்கட்டளை
Ramdi D.V.
 செயலாளர் பொருளாளர்

OWNER'S SIGNATURE

A. AGALANGAN ('KILAN')
REGISTERED ENGINEER-GR-III
GCC : Reg. No. RE300562019
(C MDA : Reg. No. RE GR-III/19/04/092
CPE : Reg.No.CGLRGN/RE/GR-III/2019/05/009)

MOTHER'S BLESSINGS
Planners & Engineers & Consultants

242/1, TVSColony, Anna Nagar West Extn. Ch-101
Mobile : 94440 54441, Phone : 04-2654 4222

SIGNATURE OF LICENSED SURVEYOR