
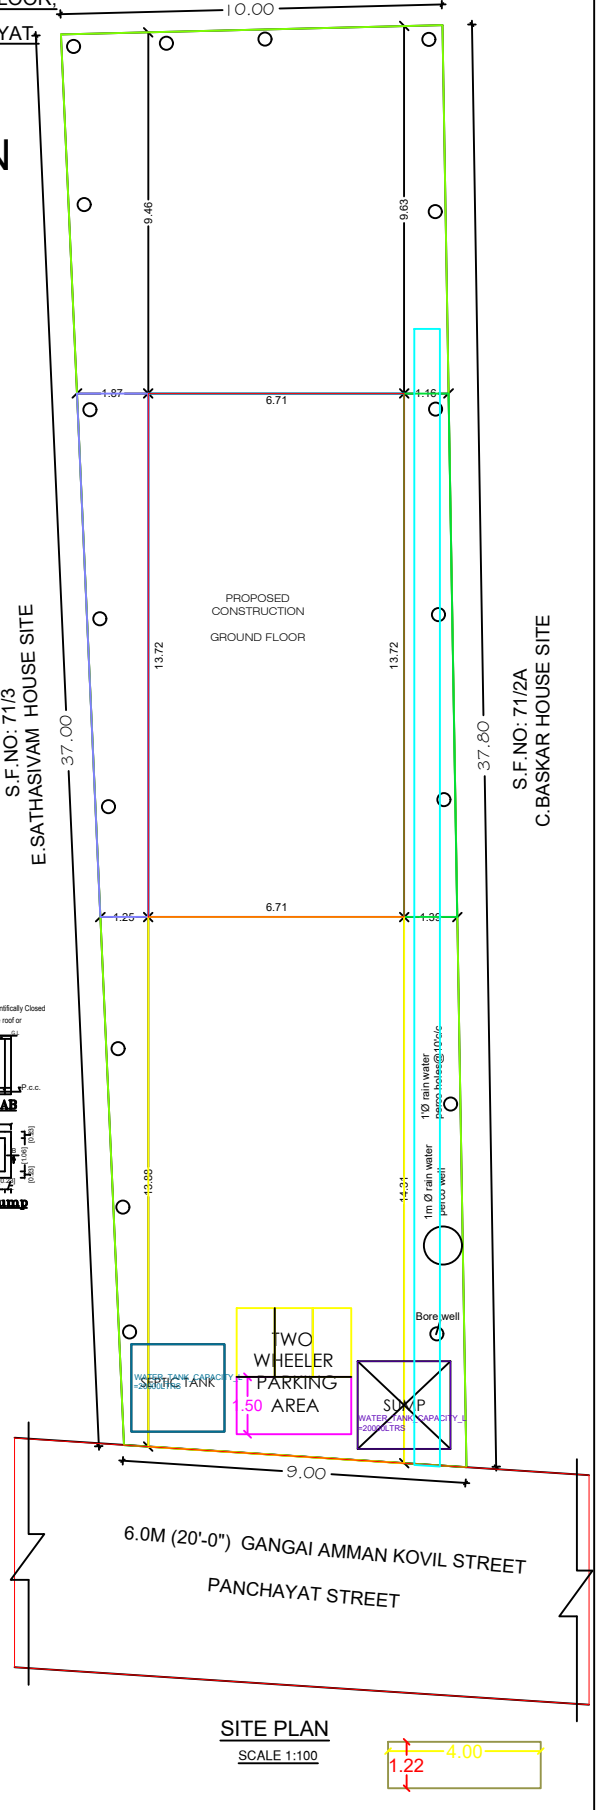
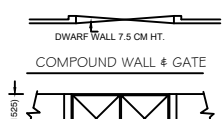
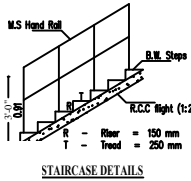
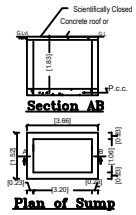
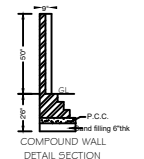
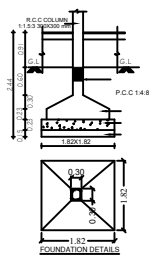
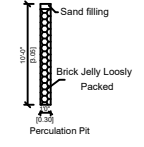
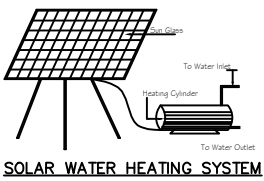
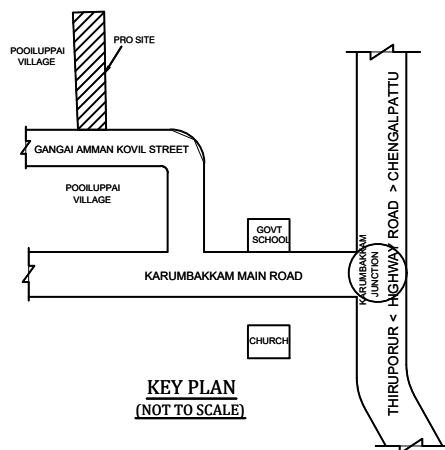
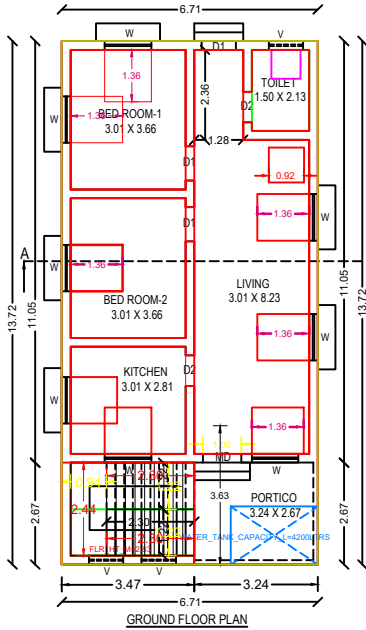
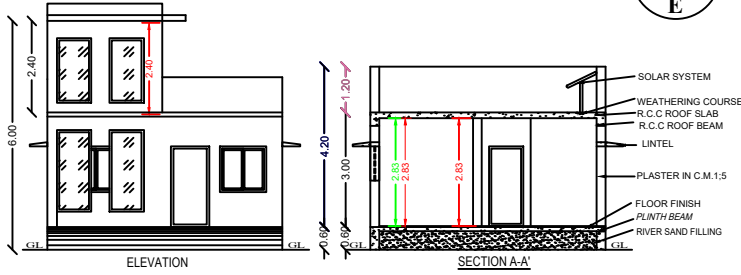


NAME OF WORK: THE PROPOSED CONSTRUCTION OF RESIDENTIAL BUILDING IN GROUND FLOOR,
 VILLAGE SITE, S.F.NO.71/1, PATTA NO:482, POOVLUPPAI VILLAGE, KARUMBAKKAM PANCHAYAT,
 THIRUPURUR PANCHAYAT UNION & TALUK, CHENGALPATTU DISTRICT.

S.F.NO:70 - KARUNAKARAN LAND

OWNER: Mr. MANBALAKAN S/O Mr. MUNUSWAMY

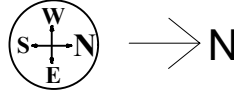

JOIN

M.D-C. WOOD PANELL
D1-C WOOD PANELLI
D2-C. WOOD PANELLI
W-C.WOOD PANELLE
W1-C.WOOD PANELLI
V- VENTILATOR - 0.91
STAIR CASE WAIST RISER- 0.15M AND TI



S	S	
	Sft	Sqm
ION	3789.00	352.00
	990.00	92.06
R	2799.00	259.94
	26.12%	
	0.26	

COLOUR INDEX	REGISTERED ENGINEER
PROPOSED SITE ○	<p>A. MUNUSWAMY, DCE, BSC., REGISTERED ENGINEER (DTCP/MLPA) Rgn. No. RE-Gr-III/19/04/001 Off: No. 22, MKC MAHAL OMR, THIRUPURUR - 603110. Cell No: 8939261277 / 6381254432</p>
SITE BOUNDARY ○	
ROAD / STREET ○	

Mr. Manbalakan

Mr. MANBALAKAN S/O Mr. MUNUSWAMY