


PLAN SHOWING THE PROPOSED CONSTRUCTION OF GROUND FLOOR & FIRST FLOOR RESIDENTIAL BUILDING


PLOT NO.149, 150 & 151, SAI LAKSHMI NAGAR PART-IV IN SURVEY NO.93/18, PATTA NO.1497 , V.NO. 09,

THUNJAM VILLAGE ,NENMELI PANCHAYATH, THIRUKKALUKUNDRAM PANCHAYATH UNION & TALUK,CHENGALPATTU DISTRICT.



APPLICANT NAME:Mrs.D.DORRIS

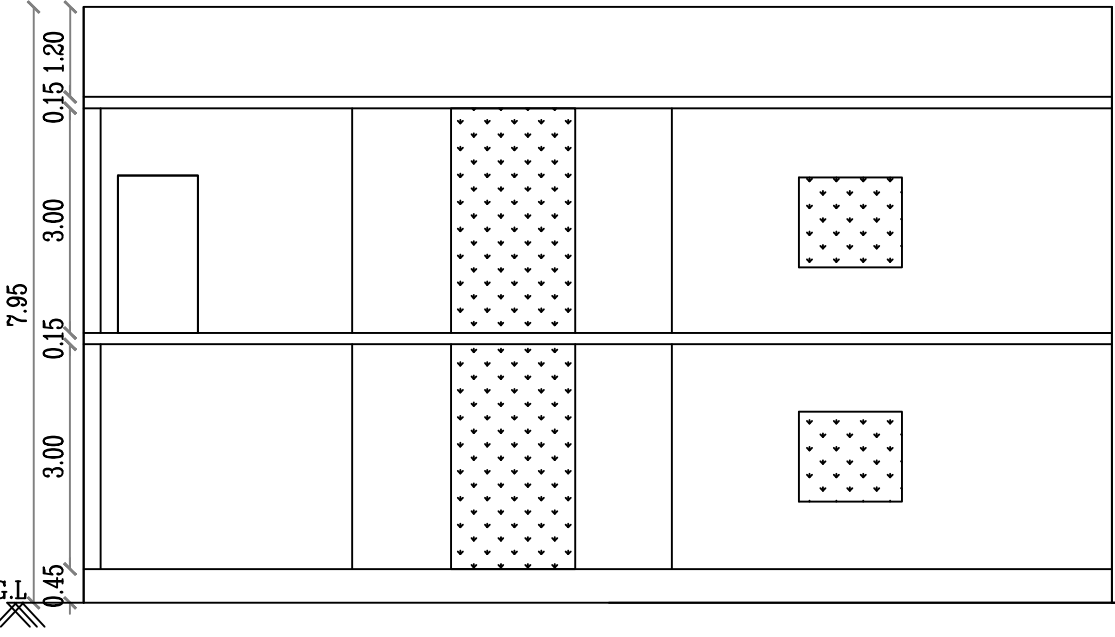


ELEVATION

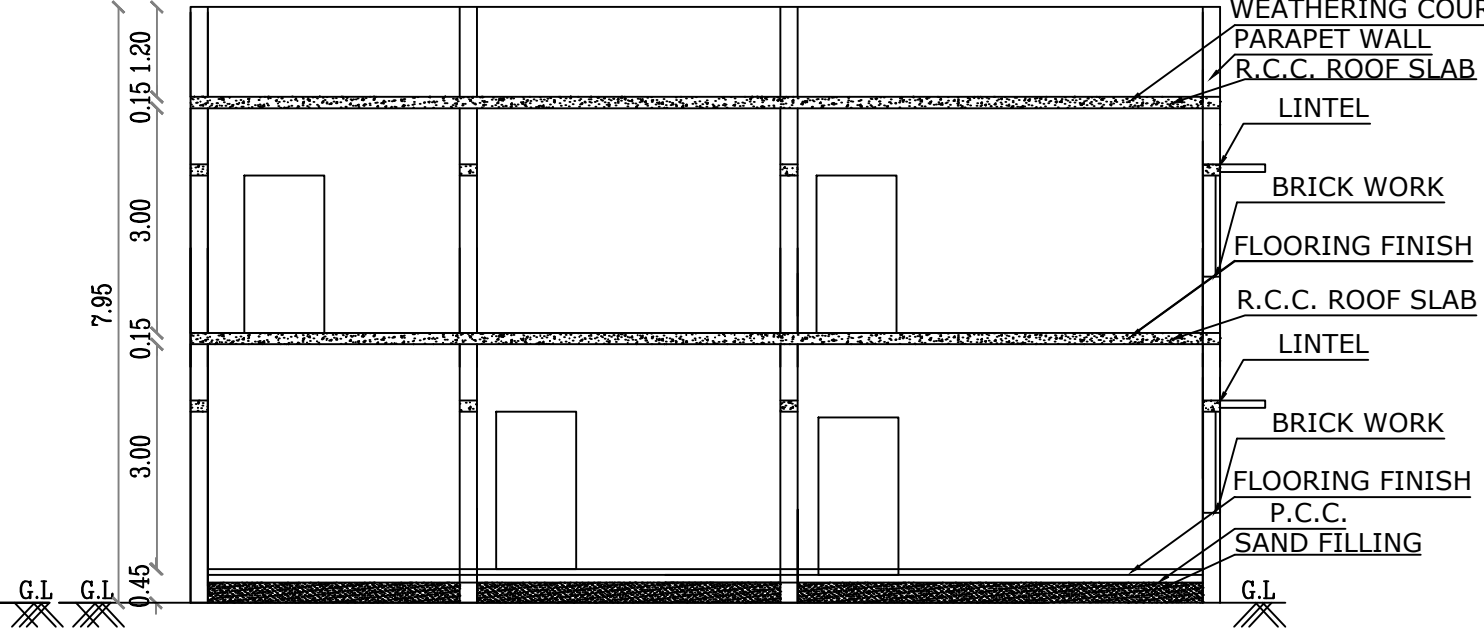


SECTION A-B

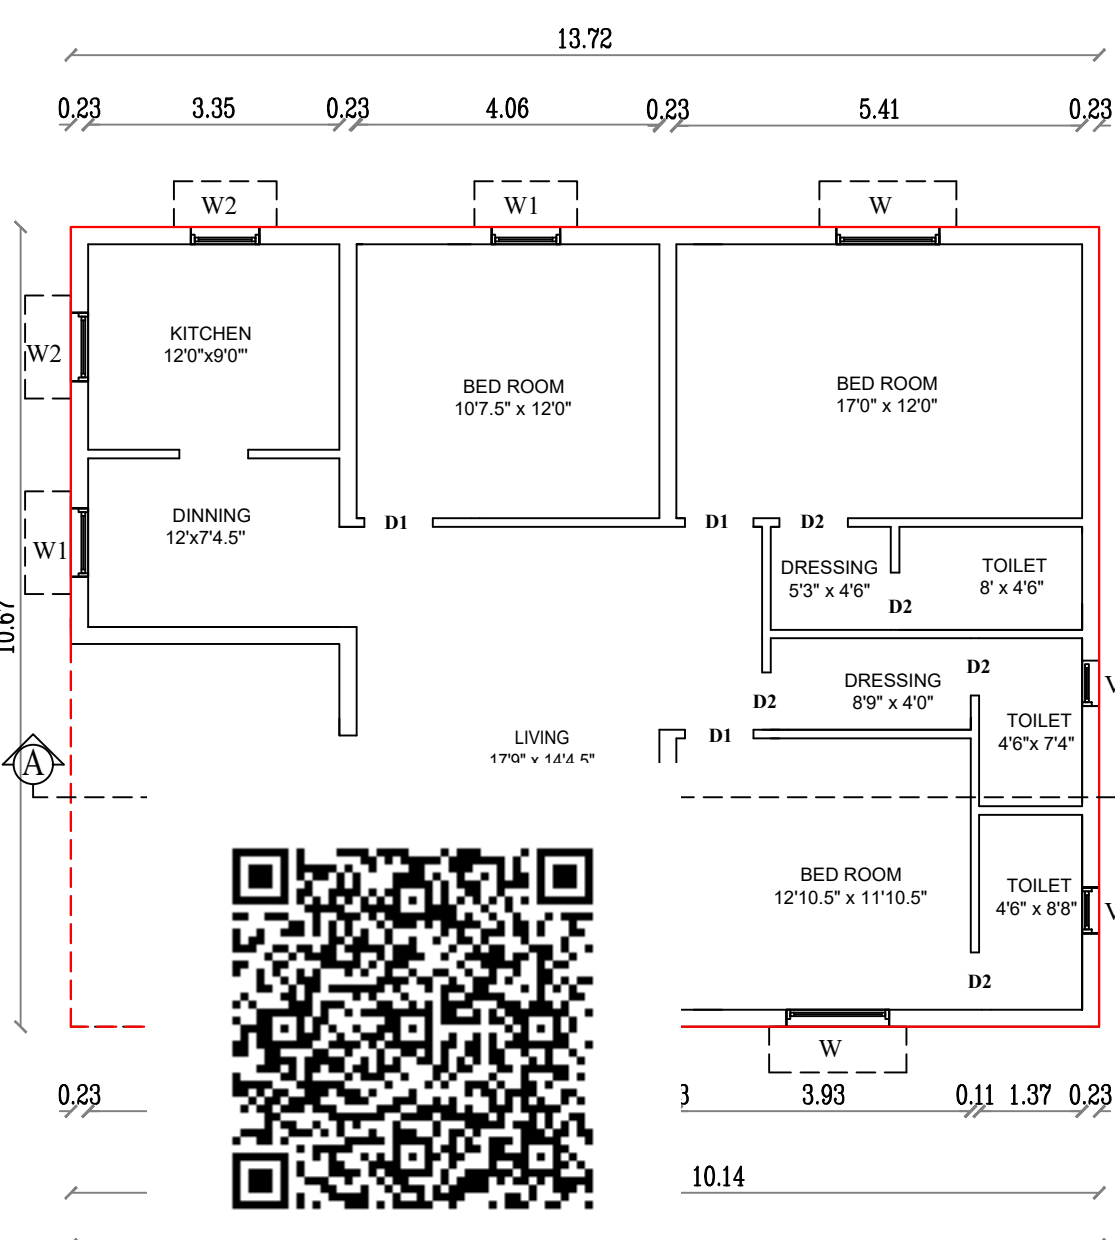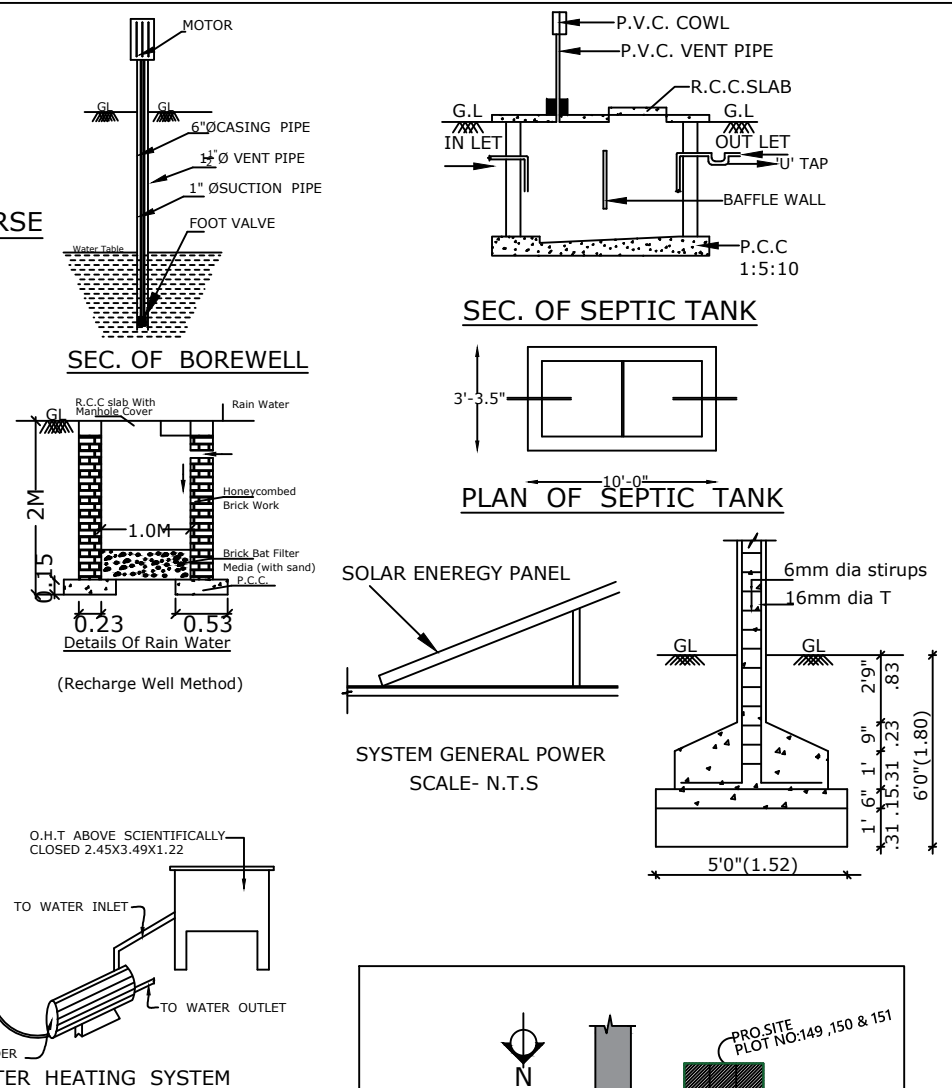

GROUND FLOOR PLAN

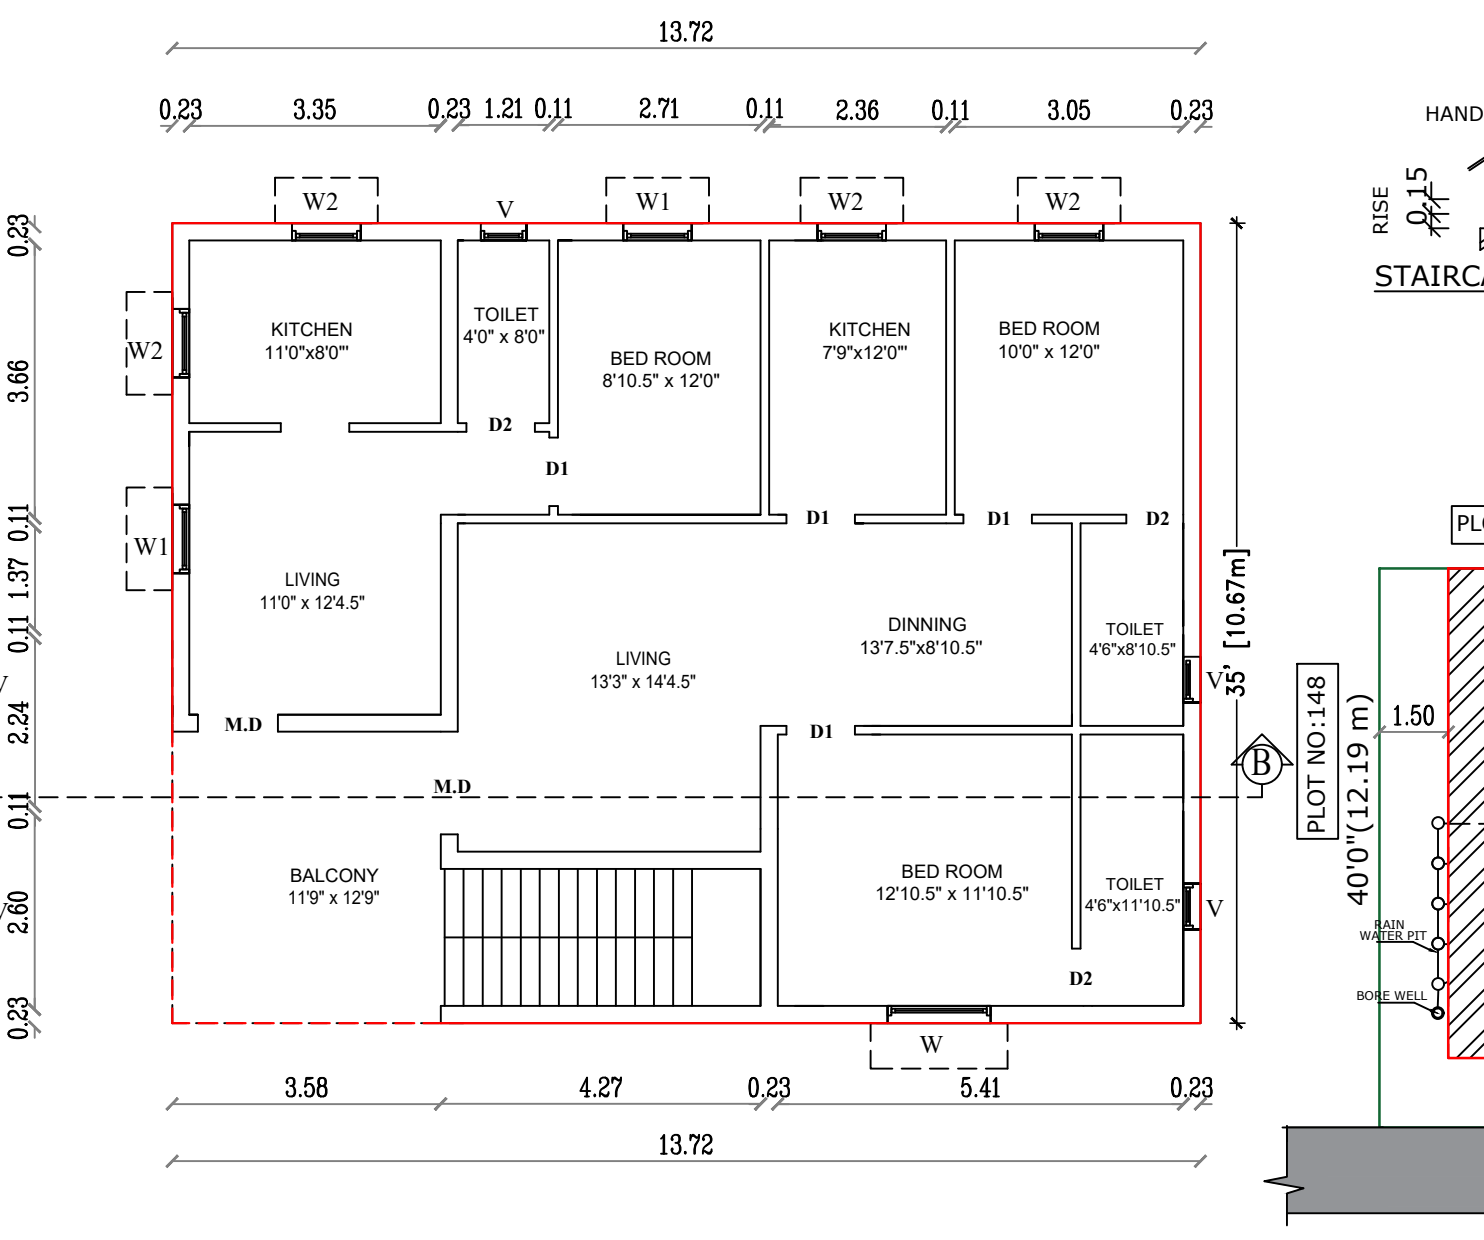

FIRST FLOOR PLAN

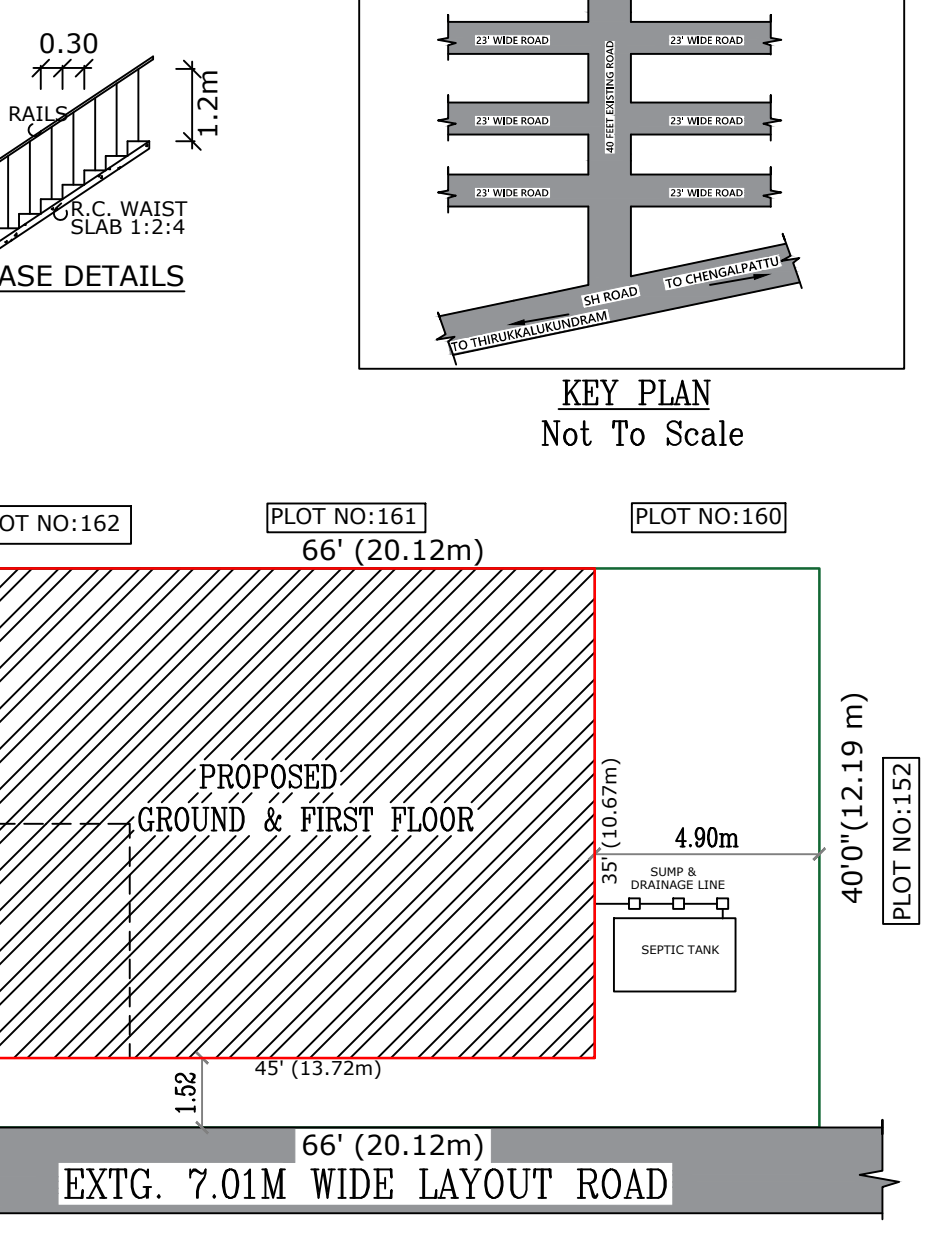

SITE PLAN
Not To Scale

OFFICE USE

NOTES:APPROVED DTCP NO : 4552/2018

ALL DIMENSIONS ARE IN METER		
AREA STATEMENT		
	Sq.M	Sq.Ft
PLOT AREA AS PER DOC.	245.26	2640.00
PLOT AREA AS PER DTCP.	245.25	2640.00
PLOT AREA AS PER PATTA	240.00	2583.33

FLOOR NAME	TOTAL BUILDUP AREA SQ.M	TOTAL BUILDUP AREA SQ.FT
GROUND FLOOR	119.35	1284.67
PORTICO & STAIRCASE	27.06	291.27
FIRST FLOOR	123.05	1324.49
BALCONY & STAIRCASE	23.36	251.44
TOTAL	291.82 SQ.M	3141.12 SQ.FT

PLOT COVERAGE	= 59.69%	
F.S.I	= 1.19	

PARKING DETAILS		REQUIRED	PROVIDED
CAR PARKING		2	2
TWO WHEELER PARKING		0	3

JOINERY DETAIL		COLOUR INDEX
MD - DOOR	-1.06X2.10	PROPOSED BUILDING
D1 - DOOR	-0.90X2.10	
D2 - DOOR	-0.76X2.10	EXISTING ROAD
W1 WINDOW	-1.50X1.35	
W2 WINDOW	-1.50X1.00	SITE BOUNDARY
V1 VENTILATOR	-0.90X0.60	

D. Dorris
APPLICANT / OWNERS SIGNATURE

Er.A.RAMESH BABU D.C.E.,
Registered Engineer, Grade-III (RE)
Reg. No: CGLDIST/RE/Gr-III/2023/09/010
No: 5/3w, Vayalur, Kalpakkam - 603 102
Cell No: 99947 80019

REGISTERED ENGINEER / LICENSED SURVEYOR