
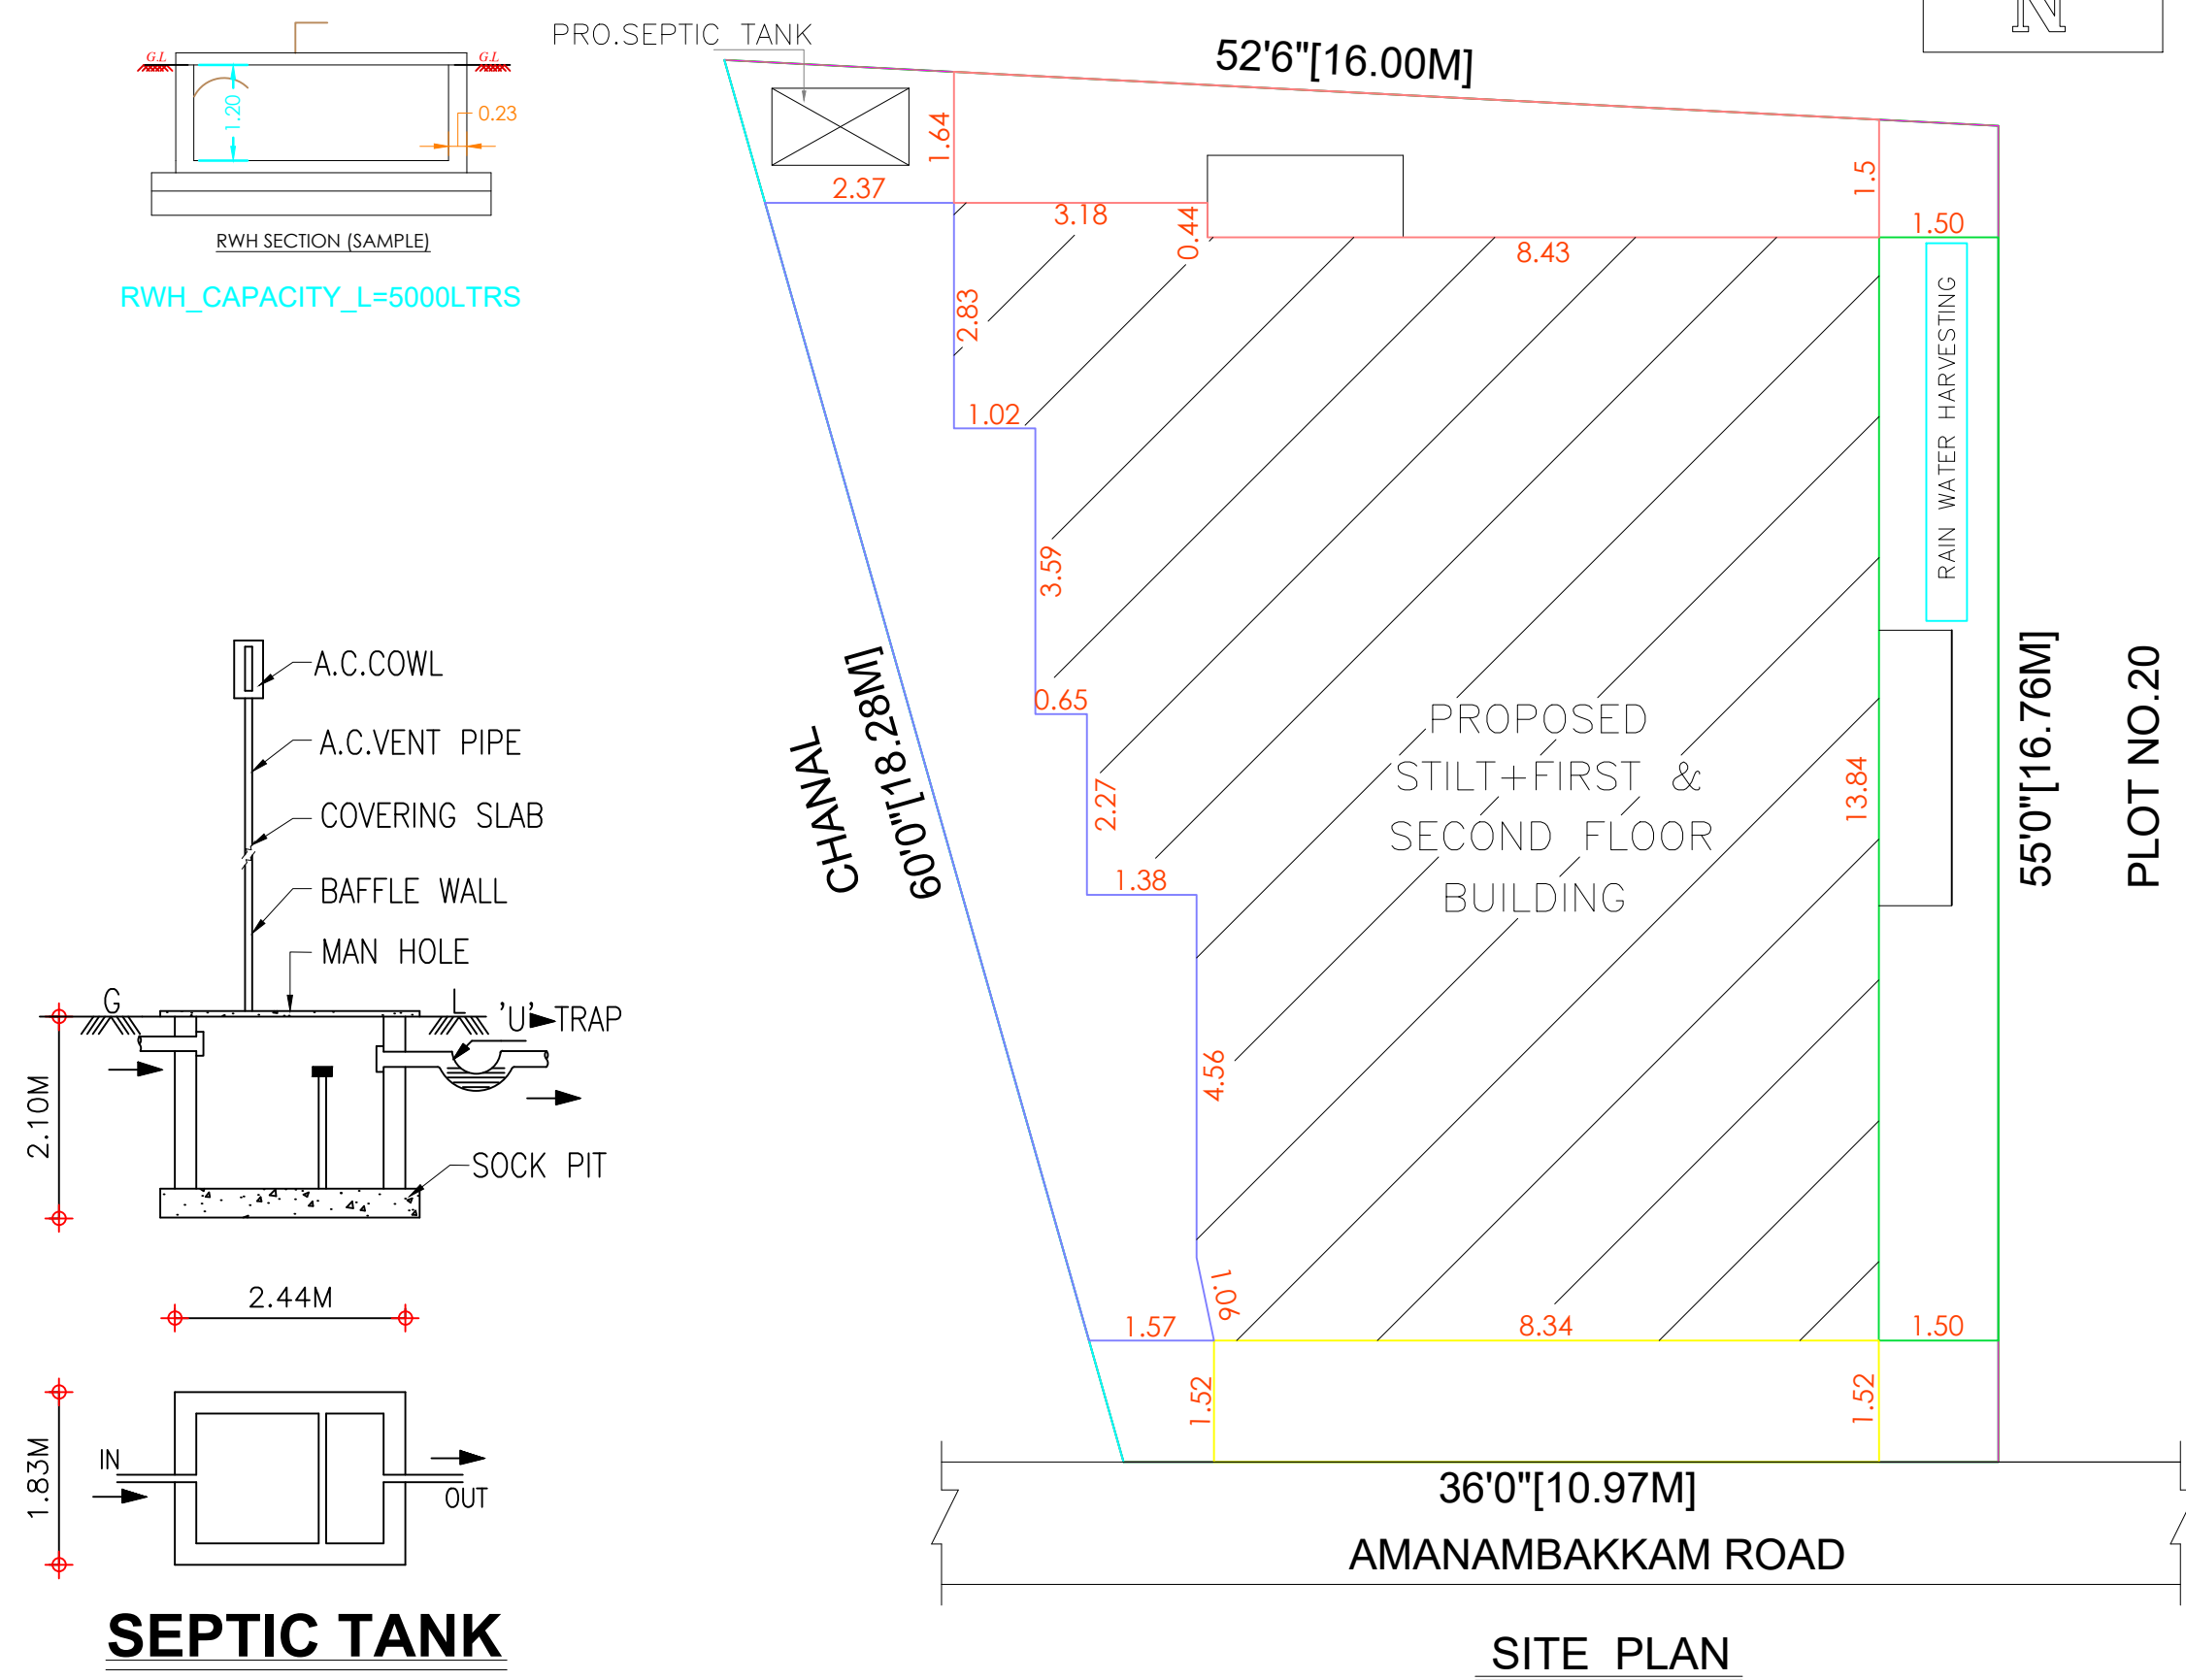
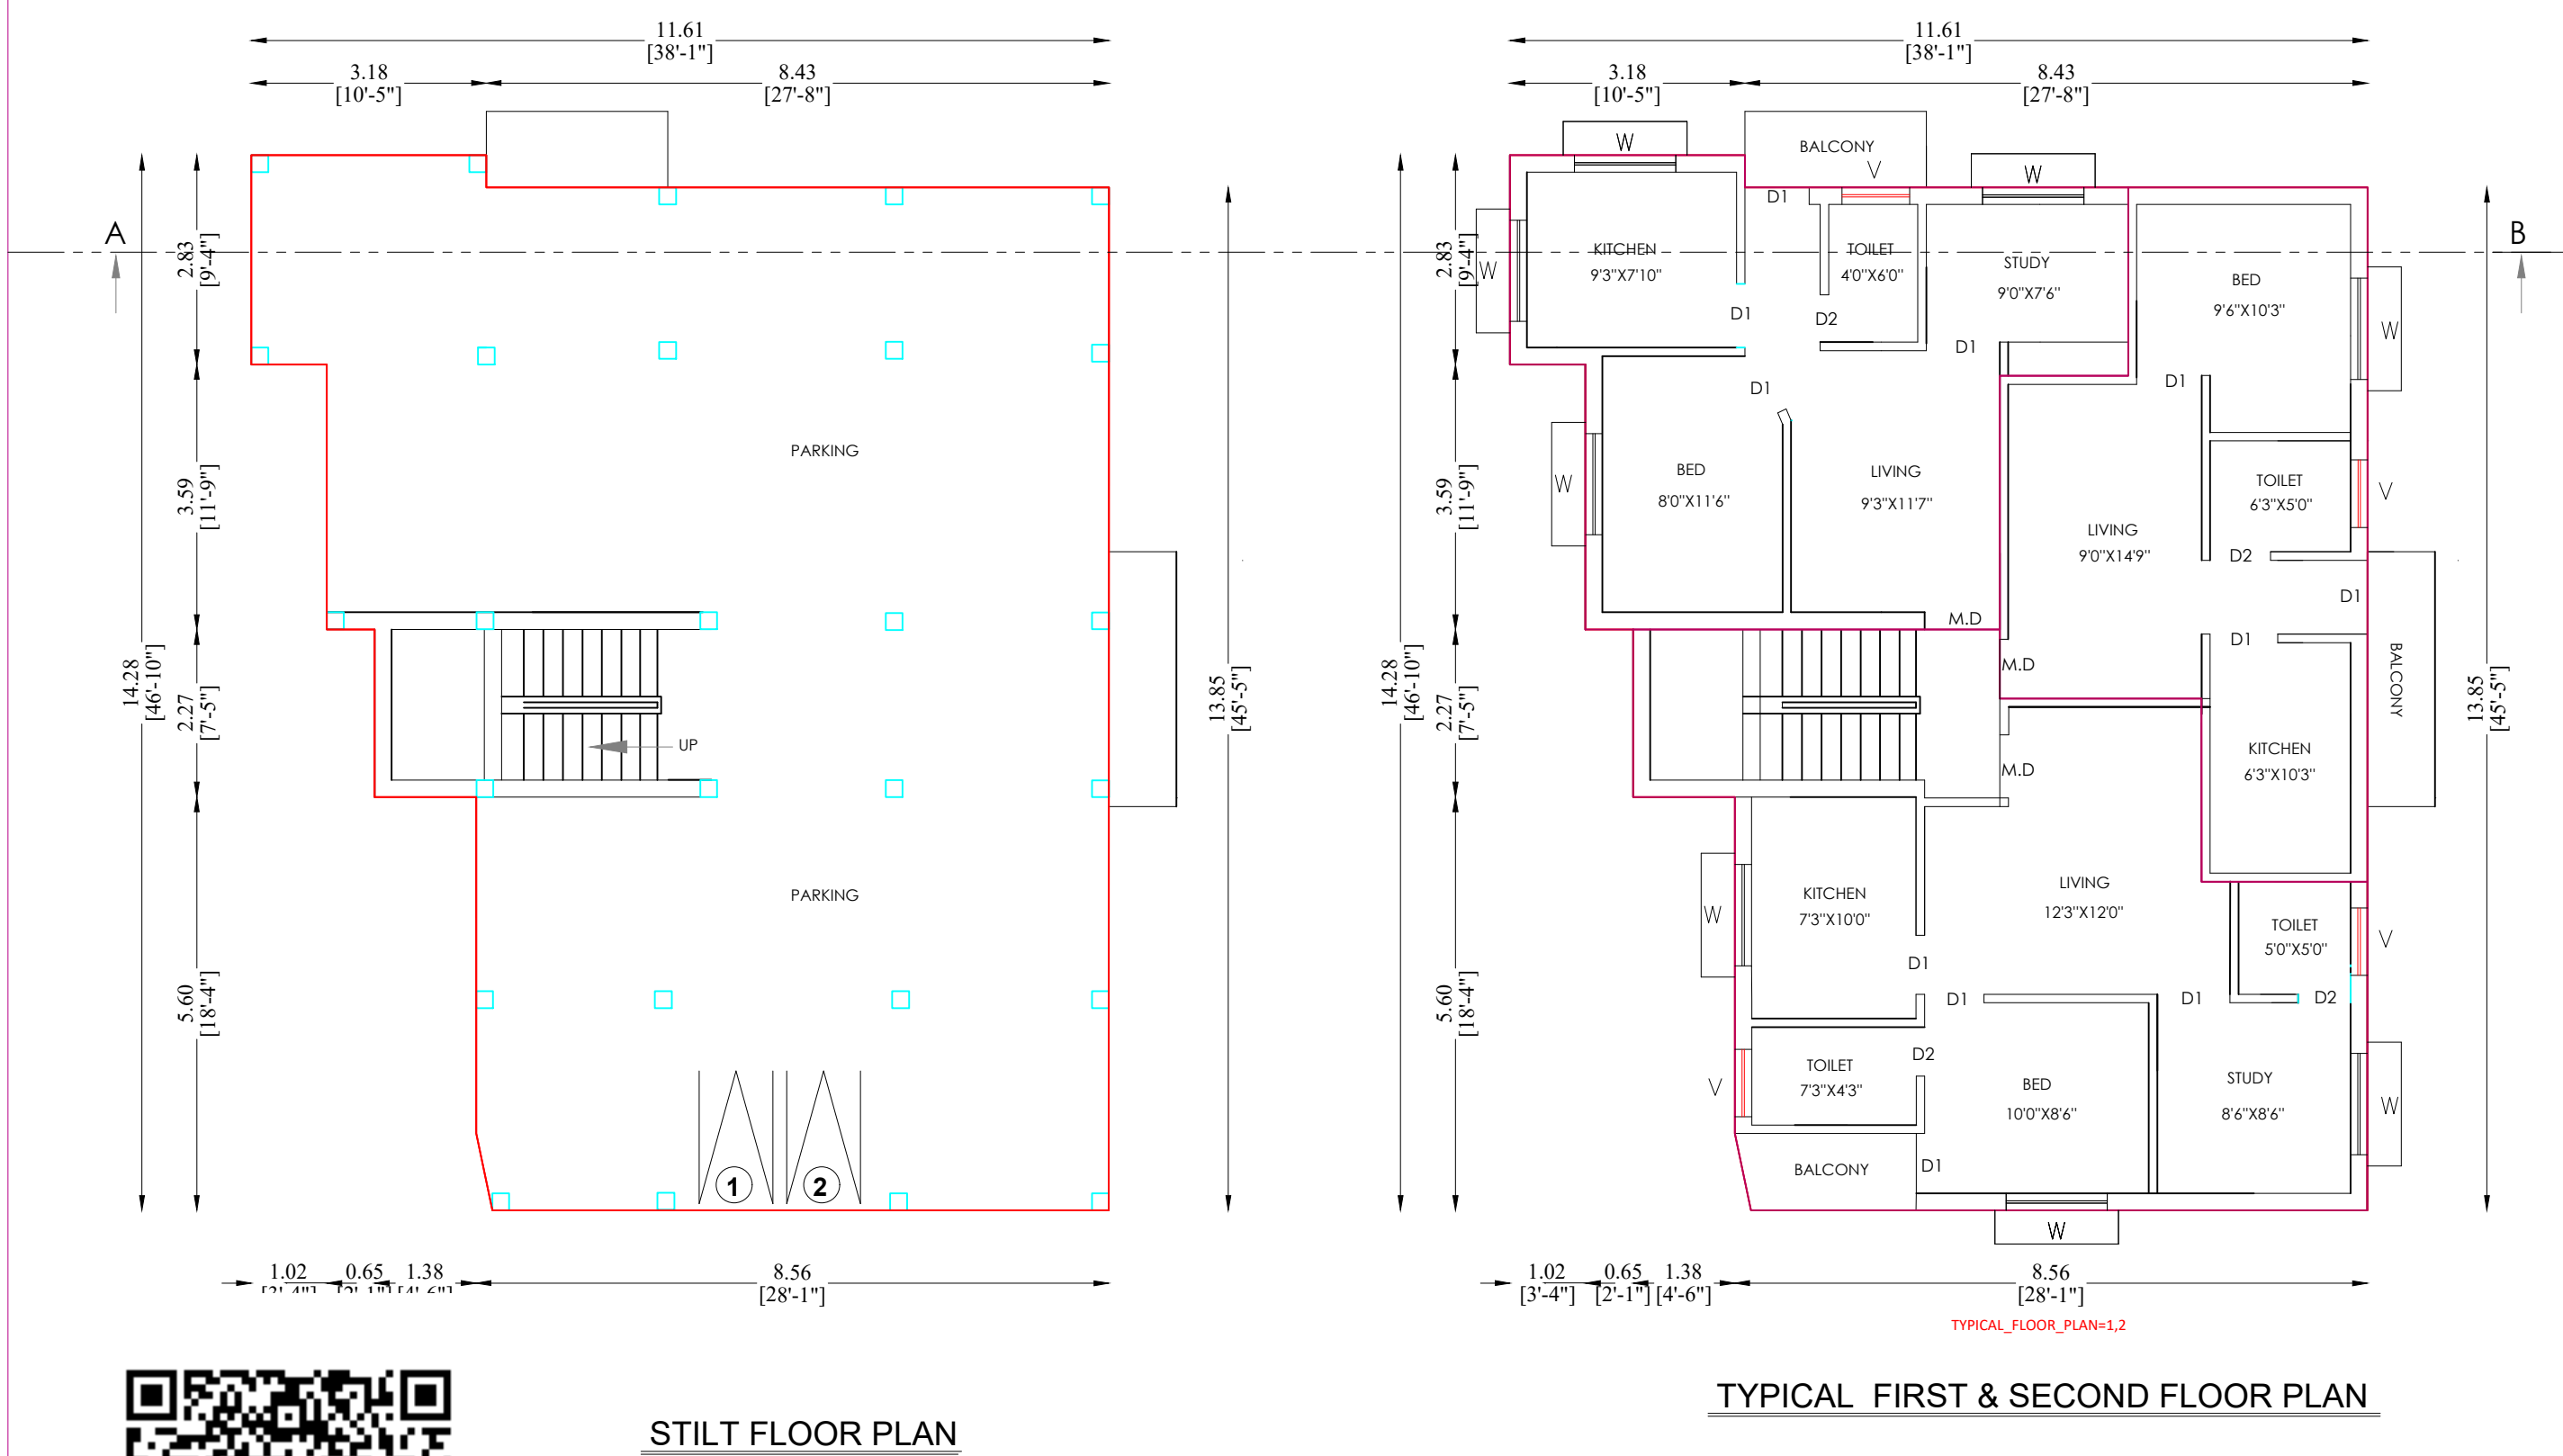
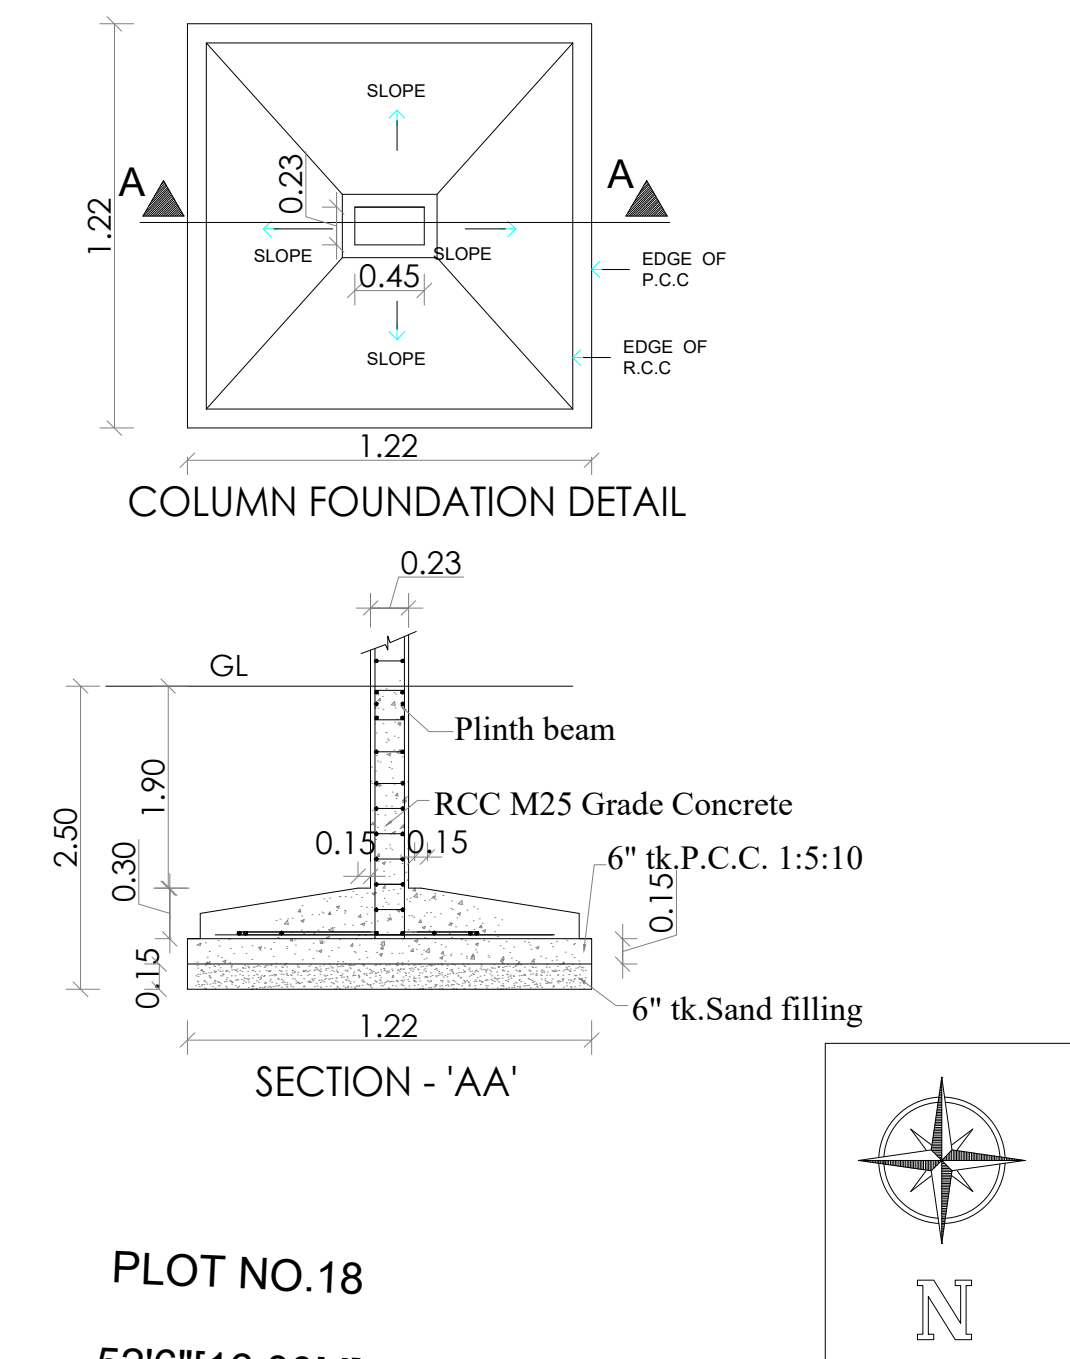
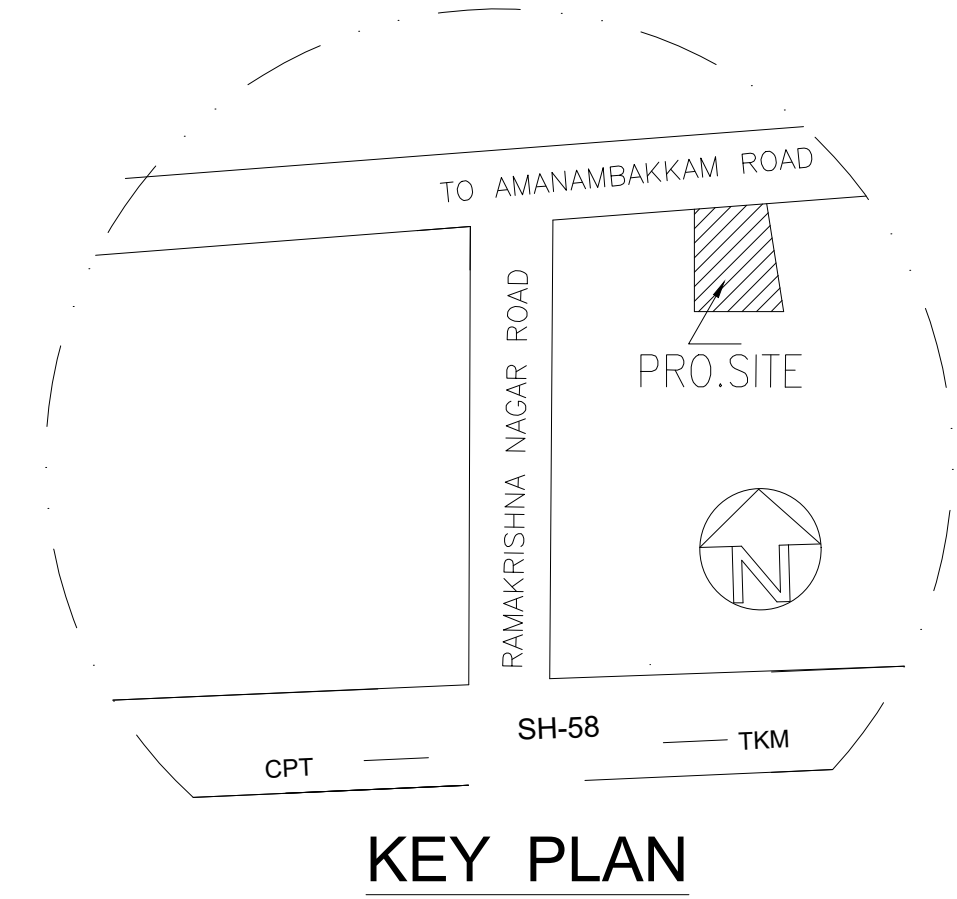
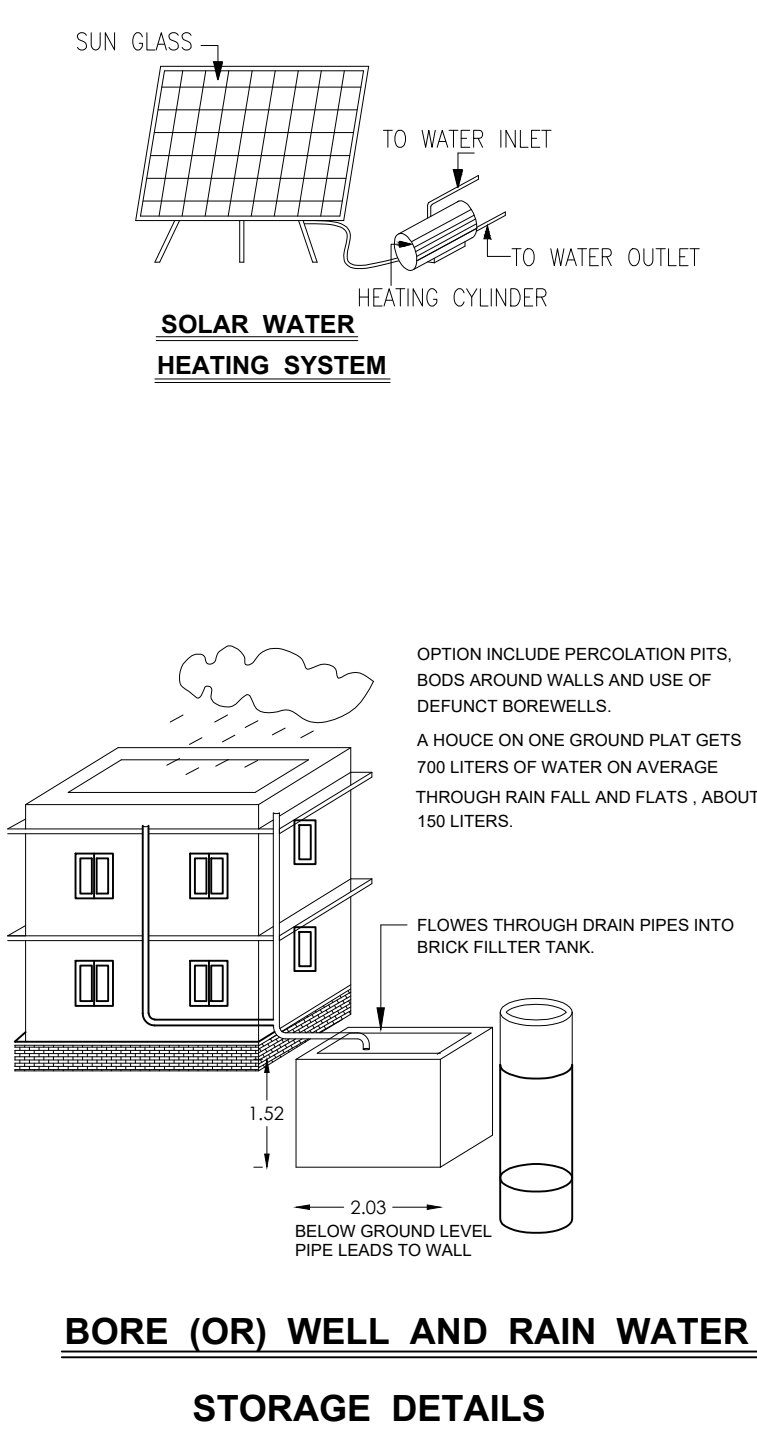
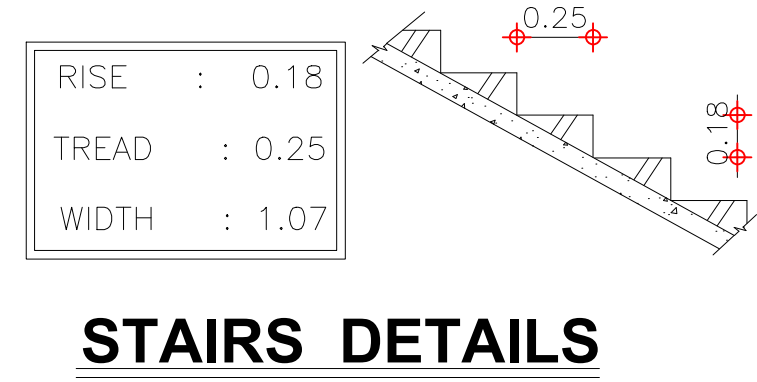


PLAN SHOWING THE PROPOSED CONSTRUCTION OF RESIDENTIAL BUILDING IN
S.NO:221/6A2, PATT A NO.1113, PLOT NO.19, VALLAM VILLAGE & PANCHAYAT,
KATTANKOLATHUR PANCHAYAT UNION, CHENGALPATTU TALUK, CHENGALPATTU DISTRICT.

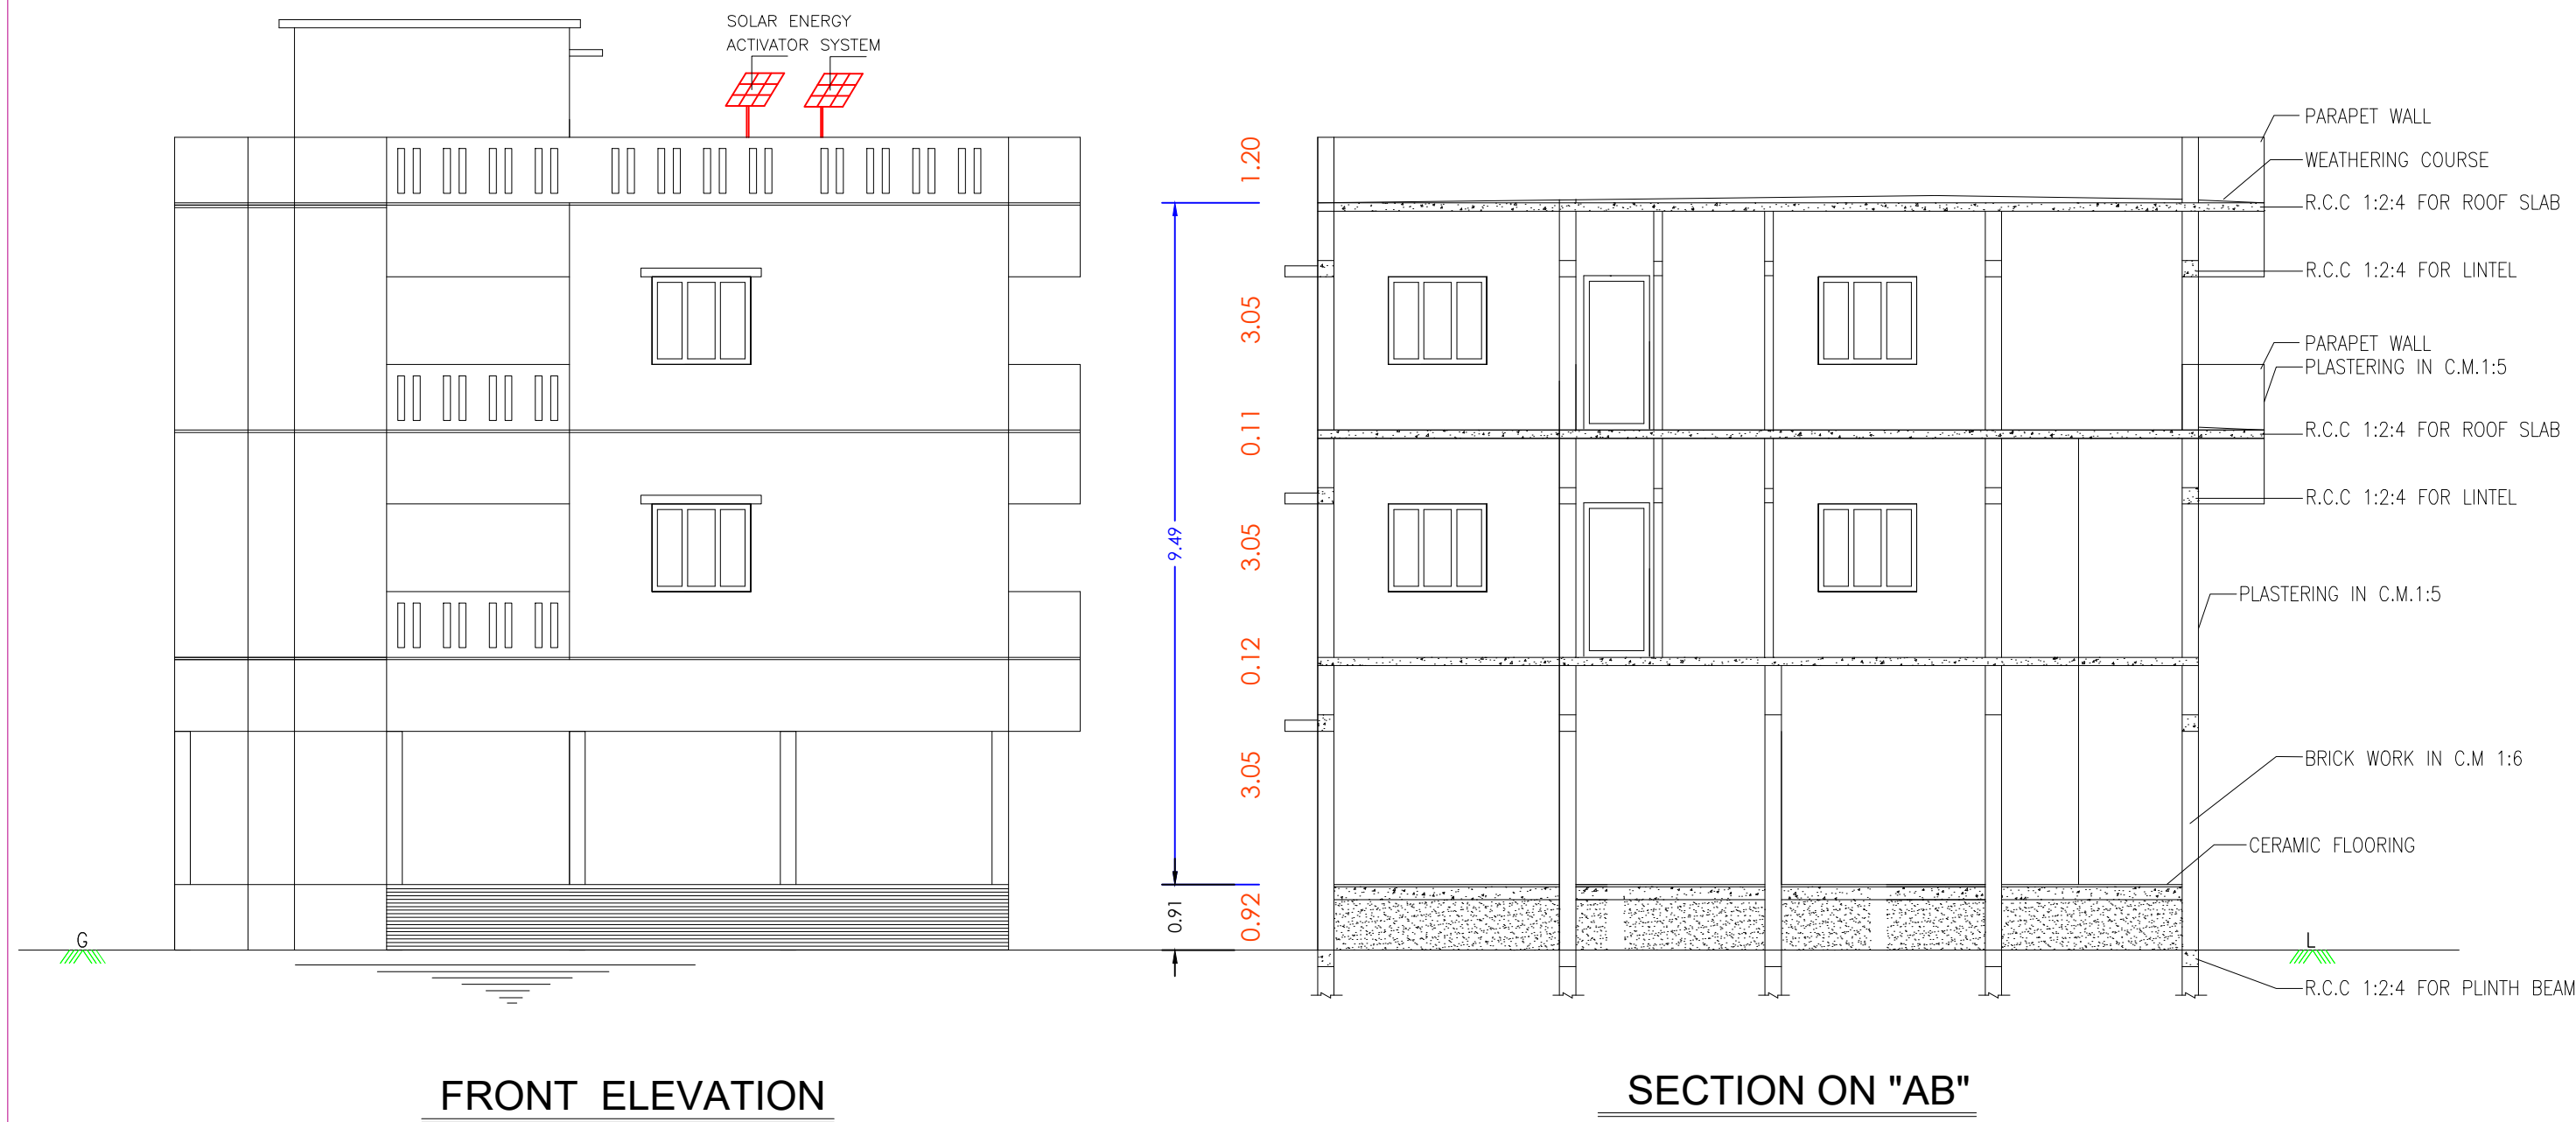

OFFICE USE
[5.5.616001 :2965/2024
DTCP REG No. DTCP/P/0042991/2017/23
SOLD PLOT FRAME WORK : NO. 258/2024

COLOUR INDEX	
PLOT BOUNDARY	
PRO.BUILDING	
R O A D	

SCHEDULE OF JOINERY	
MD DOOR	3'3" x 7'0"
D1 DOOR	3'0" x 7'0"
D2 DOOR	2'6" x 7'0"
W WINDOW	4'6" x 4'0"
W1 WINDOW	3'0" x 4'0"
V VENTILATOR	3'0" x 2'0"

AREA DETAILS	SQ.FT.	SQ.MT.
PLOT AREA (AS PER DOCUMENT) :	2434.00	226.30
PLOT AREA (AS PER PATT A) :	2368.19	220.00
SUPER IMPOSED AREA :	2482.83	230.65

AREA DETAILS	SQ.FT.	SQ.MT.
PLOT AREA :	2434.00	226.30
PRO.STILT FLOOR AREA :	1480.22	137.51
PRO.F.F.BUILDING AREA :	1480.22	137.51
PRO.S.F.BUILDING AREA :	1480.22	137.51
C O V E R A G E :	60.8%	
OPEN SPACE AREA :	953.78	88.79

OWNER NAME:Mr.B.GANGAIAMARAN

OWNER'S SIGNATURE

M. DOSS, D.C.E.,
Registered Engineer Grade-II (RE)
Reg. No : 018 / LS / 2023 / 00001
PARVATHY CONSTRUCTION
No: 7/6, CN Mahadevan Street,
Chengalpattu - 603 001
Cell : 9962 33 9625

REGISTERED ENGINEER
PARVATHY CONSTRUCTION,
CHENGALPATTU. CELL- 99623 39625.