
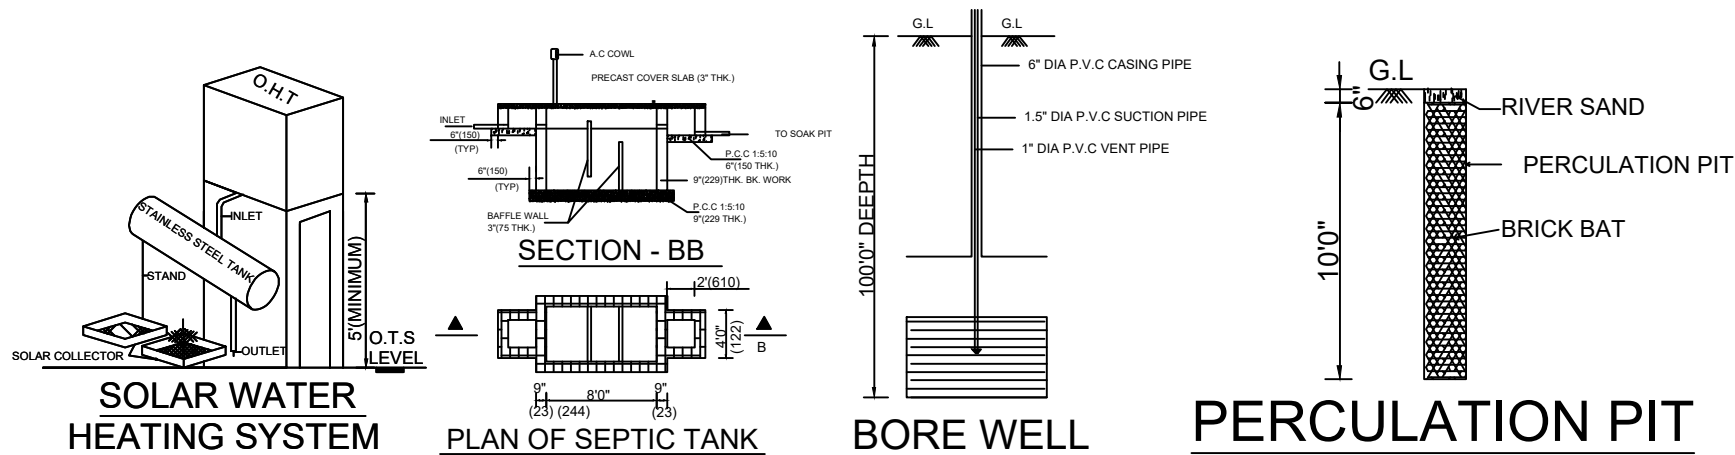
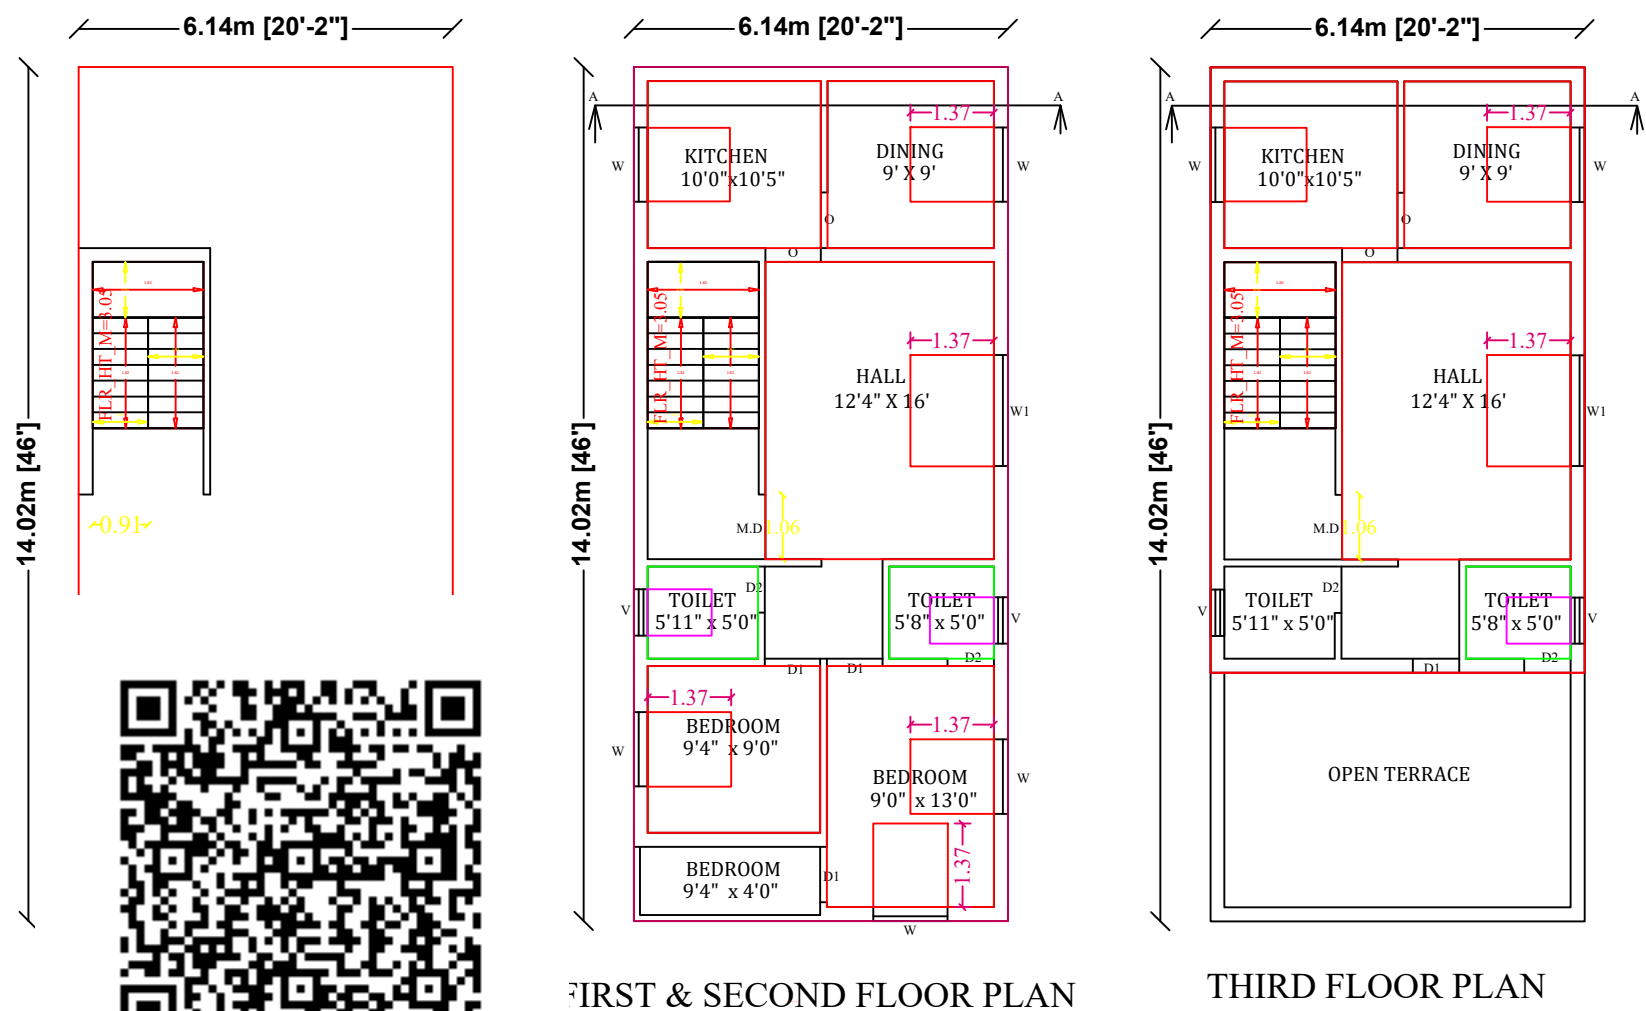
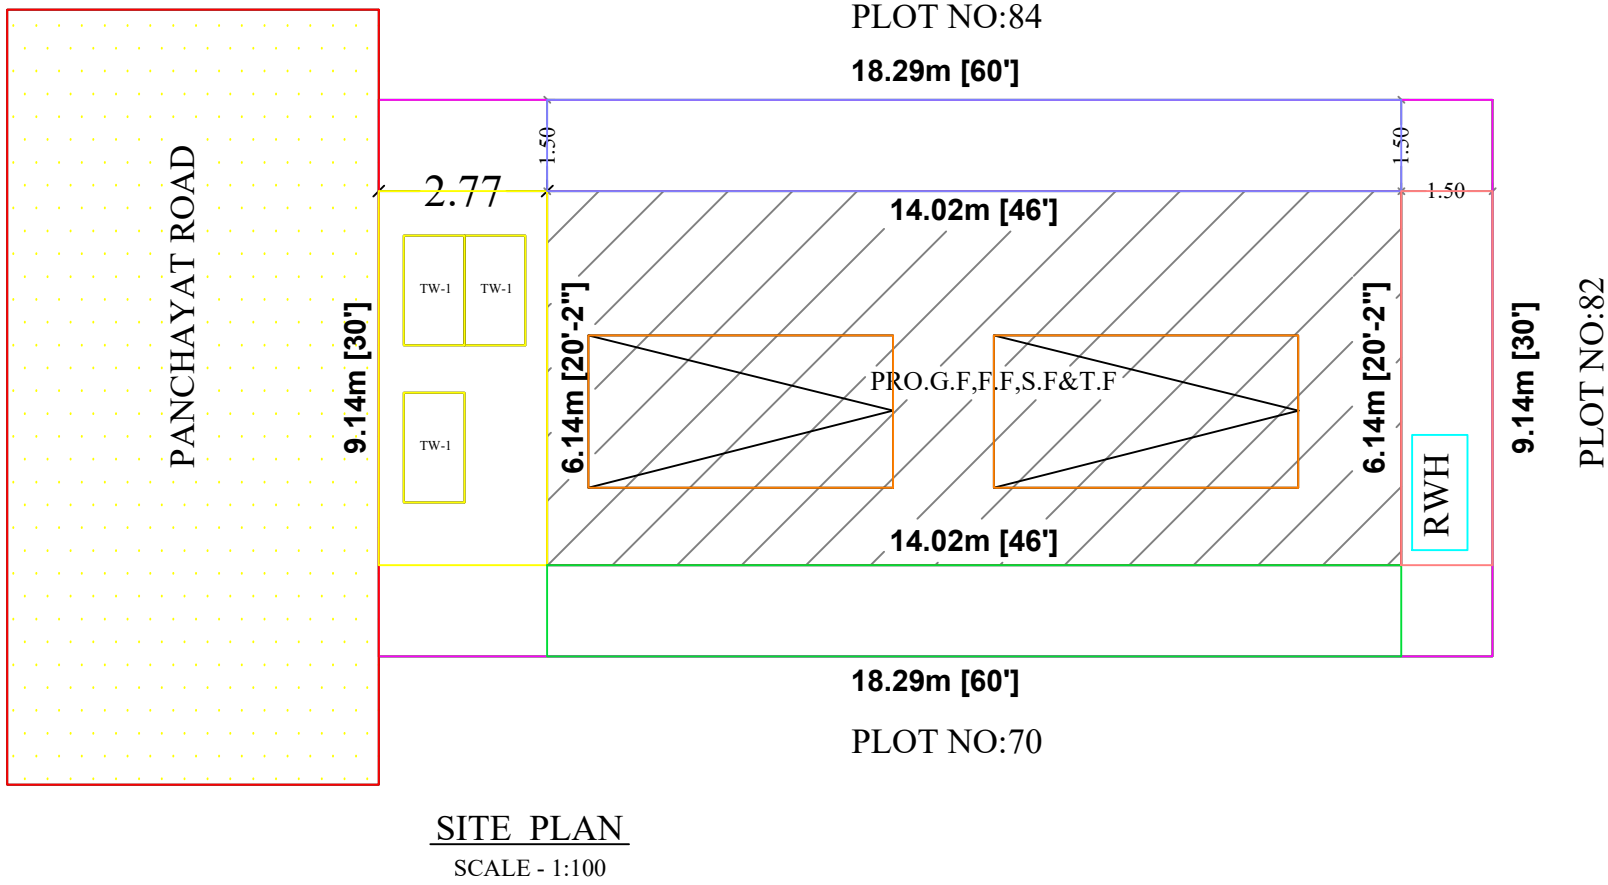
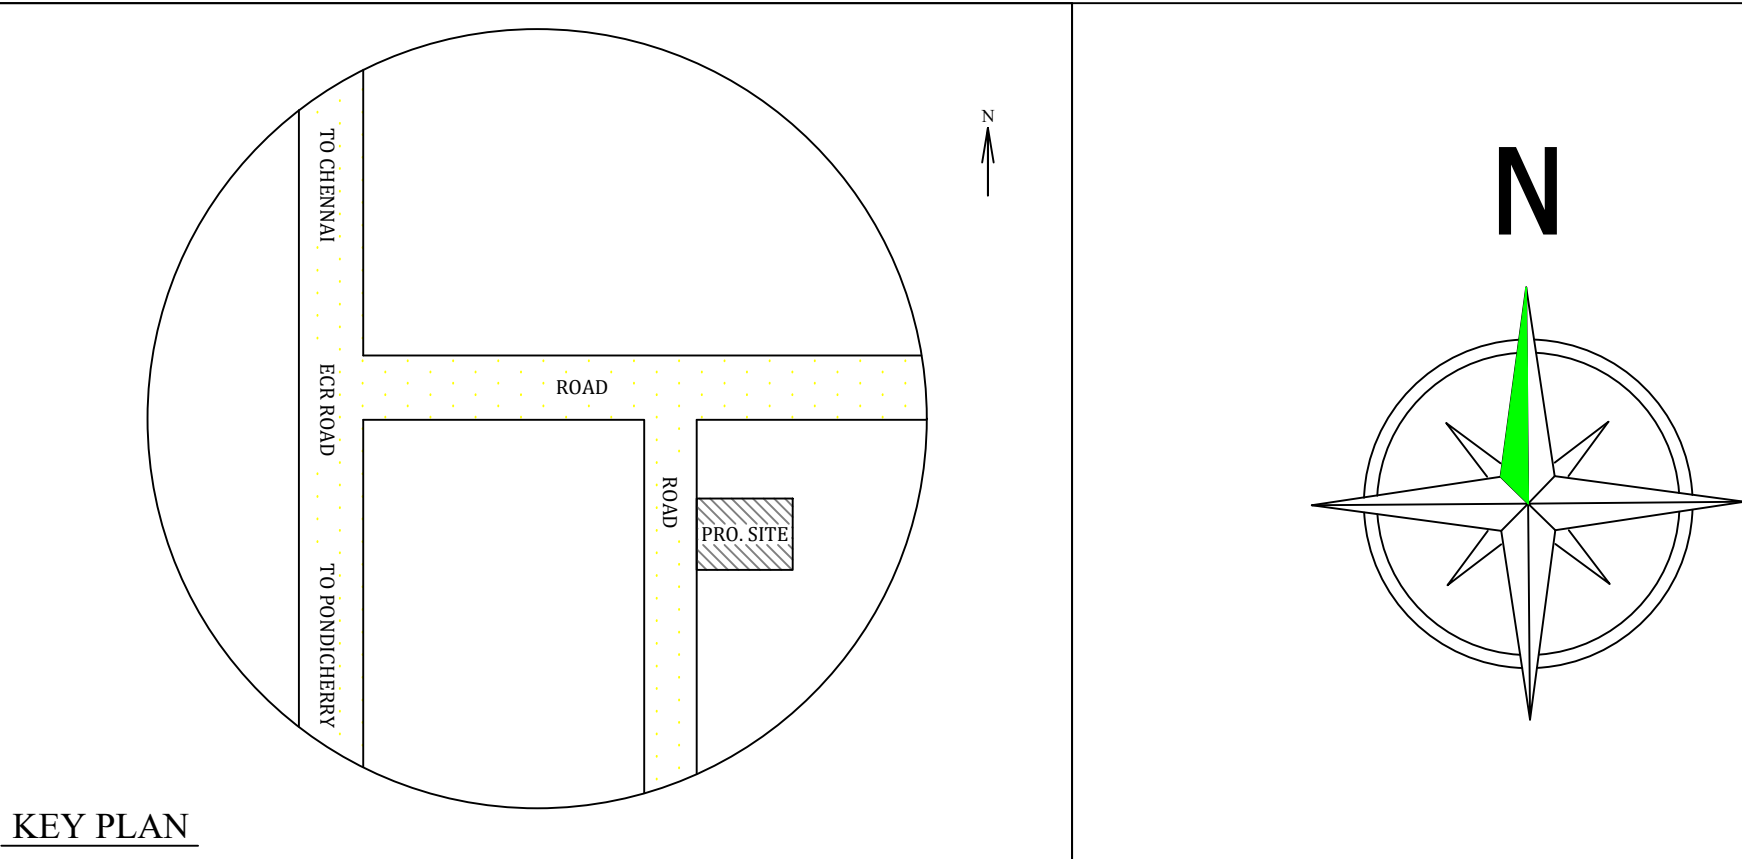


PLAN SHOWING THE PROPOSED CONSTRUCTION OF R.C.C. ROOF RESIDENTIAL BUILDING IN GROUND, FIRST, SECOND AND THIRD FLOOR IN PLOT NO:83, OLD S.F.NO:91/2B2D,NEW S.F.NO:91/92, PATTA NO:5068, IN NO:11 KANATHUR REDDYKUPPAM VILLAGE AND PANCHAYAT, THIRUPORUR TALUK, CHENGALPATTU DISTRICT.

APPLICANT: Mrs.G.NALINI, W/O GOVINDAN.,

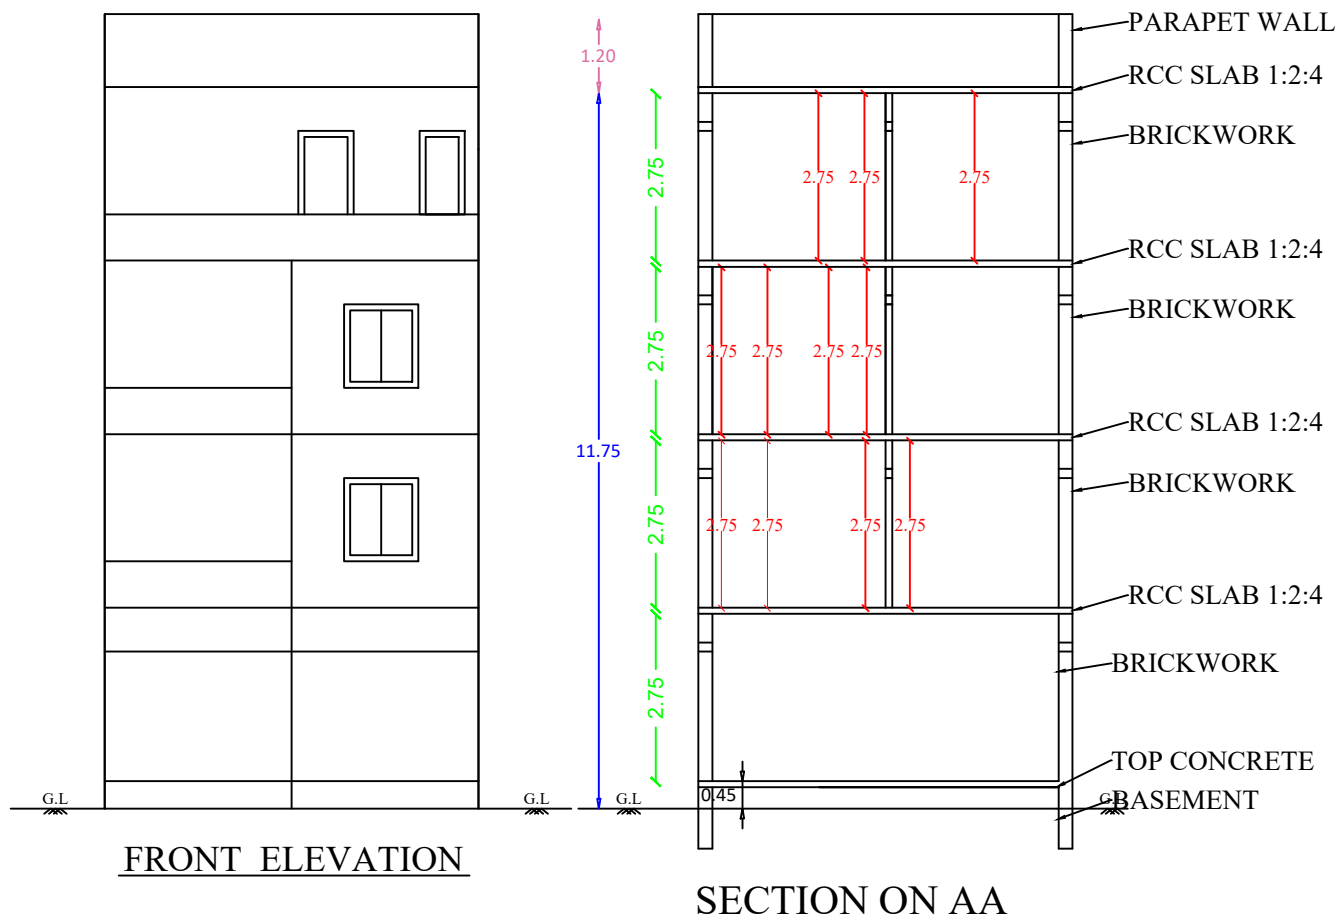

APPROVAL AUTHORITY		
COLOR INDEX		
	SITE BOUNDRY	
	PRO. R.C.C ROOF RESIDENTIAL BUILDING	
	ROAD DETAILS	
PARKING STALL DETAILS		
CAR SPACE	0	1
BIKE SPACE	0	1
SCALE = 1" = 8'-0" (1:100)	All Dimensions Are In Meters	
SCHEDULE OF JOINERIES		
DESCRIPTION	SIZE IN FEET	SIZE IN M
Main Door - MD	4'0" x 7'0"	1.22 x 2.13
Door - D1	3'3" x 7'0"	0.99 x 2.13
Door - D2	2'9" x 7'0"	0.84 x 2.13
Window - W	4'0" x 4'0"	1.22 x 1.22
Window - W1	6'0" x 4'0"	1.82 x 1.22
Kitchen Window - KW	4'0" x 3'6"	1.22 x 1.06
Ventilator - V	2'6" x 2'0"	0.76 x 0.61
AREA OF THE PROPOSED CONSTRUCTION DETAILS		
DESCRIPTION	SQ.M	SQ.FT
Area of the Site (as per Document)	167.22	1800.00
Pro. Ground Floor	86.15	927.32
Pro.First Floor	86.15	927.32
Pro.Second Floor	86.15	927.32
Pro.Third Floor	61.08	657.46
Total Floor Area	319.53	3438.46
FSI = Total Buiptup Area / Total Site Area = 1.91 < 2		

Handwritten signature of the applicant.

APPLICANT SIGN

Er. T. Anandaraj, M Tech.,
Consulting Civil Engineer &
Licensed Building Surveyor
ANAND CONSTRUCTIONS
82, INDIRA MARKET,
THIRAIYANVILAI 627 657
PHONE 272231 CELL 98425 18066.

ENGINEER / L.B.S