
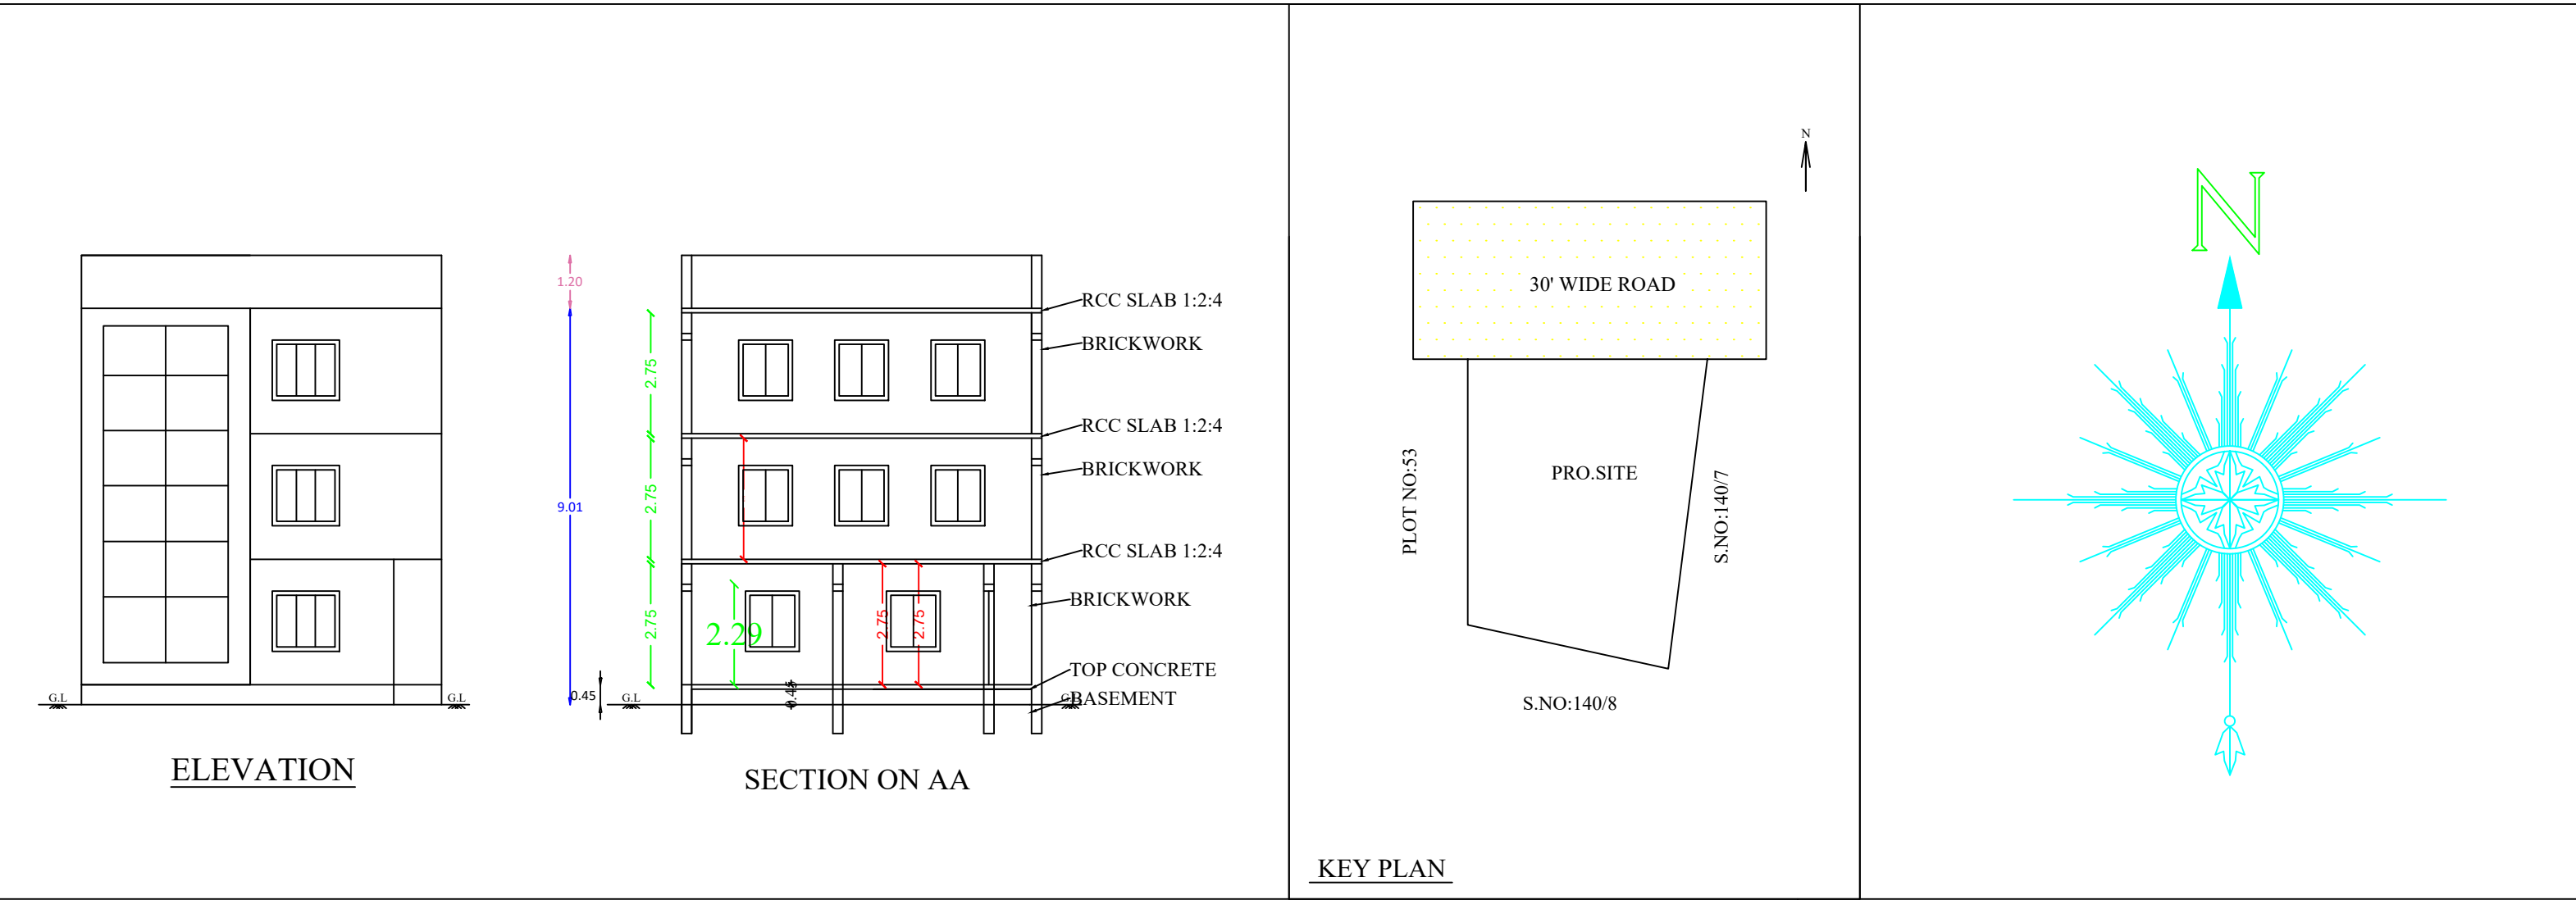
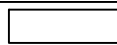
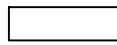


PLAN SHOWING THE PROPOSED CONSTRUCTION OF R.C.C. ROOF RESIDENTIAL BUILDING IN GROUND, FIRST, SECOND FLOOR IN PLOT NO:54,S.NO:140/6, NEW S.NO:140/6A1AA1AA, "CITADEL " AT PUDUPAKKAM VILLAGE AND PANCHAYAT, VANDALUR TALUK, CHENGALPATTU DISTRICT.




APPLICANT: Mrs.JAMUNA BEGUM.,W/O THANGAPANDIAN.,

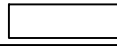

APPROVAL AUTHORITY		
COLOR INDEX		
	SITE BOUNDRY	
	PRO. R.C.C ROOF BUILDING	
	ROAD DETAILS	
PARKING STALL DETAILS		
CAR SPACE	0	1
BIKE SPACE	0	1
SCALE = 1" = 8'-0" (1:100)	All Dimensions Are In Meters	
SCHEDULE OF JOINERIES		
DESCRIPTION	SIZE IN FEET	SIZE IN M
Main Door - MD	4'0" x 7'0"	1.22 x 2.13
Door - D1	3'3" x 7'0"	0.99 x 2.13
Door - D2	2'9" x 7'0"	0.84 x 2.13
Window - W	4'0" x 4'0"	1.22 x 1.22
Window - W1	6'0" x 4'0"	1.82 x 1.22
Kitchen Window - KW	4'0" x 3'6"	1.22 x 1.06
Ventilator - V	2'6" x 2'0"	0.76 x 0.61
AREA OF THE PROPOSED CONSTRUCTION DETAILS		
DESCRIPTION	SQ.M	SQ.FT
Area of the Site (as per Document)	186.54	2008.00
Pro. Ground Floor	101.55	1093.08
Pro.First Floor	101.55	1093.08
Pro.Second Floor	101.55	1093.08
Total Area	304.65	3279.24
FSI = Total Builtup Area / Total Site Area = 1.63 < 2		

S. Jamuna Begum

APPLICANT SIGN

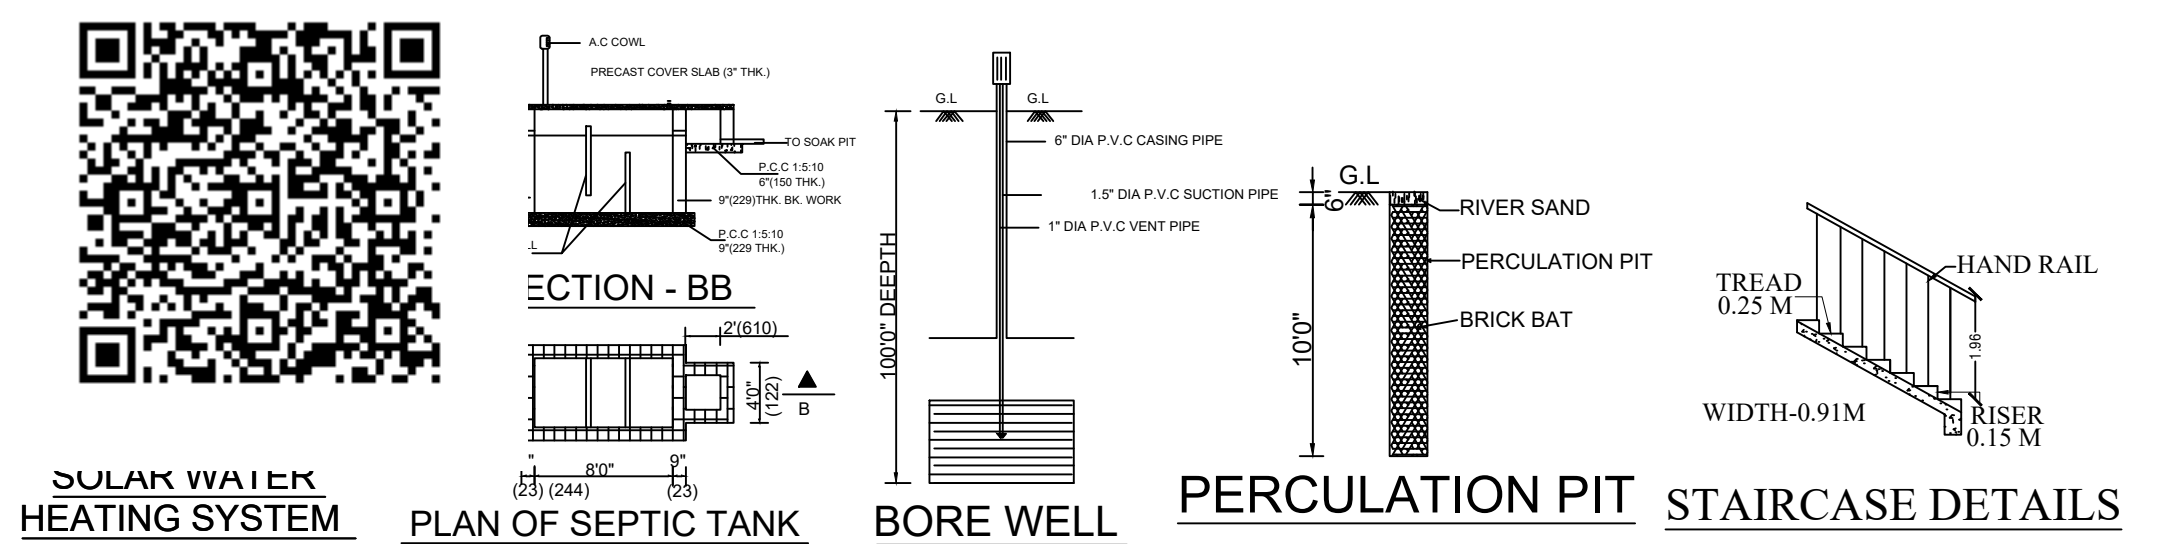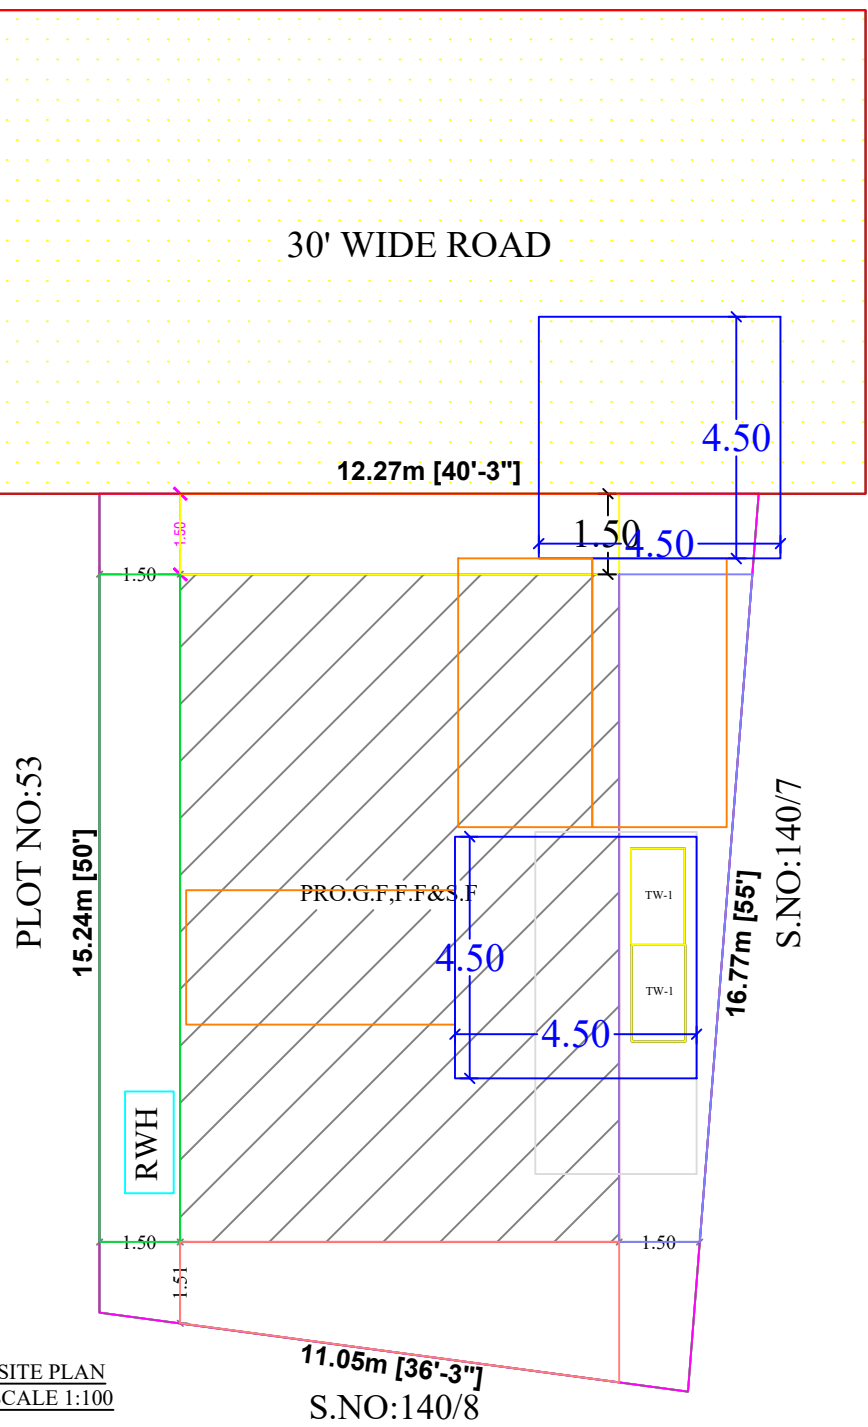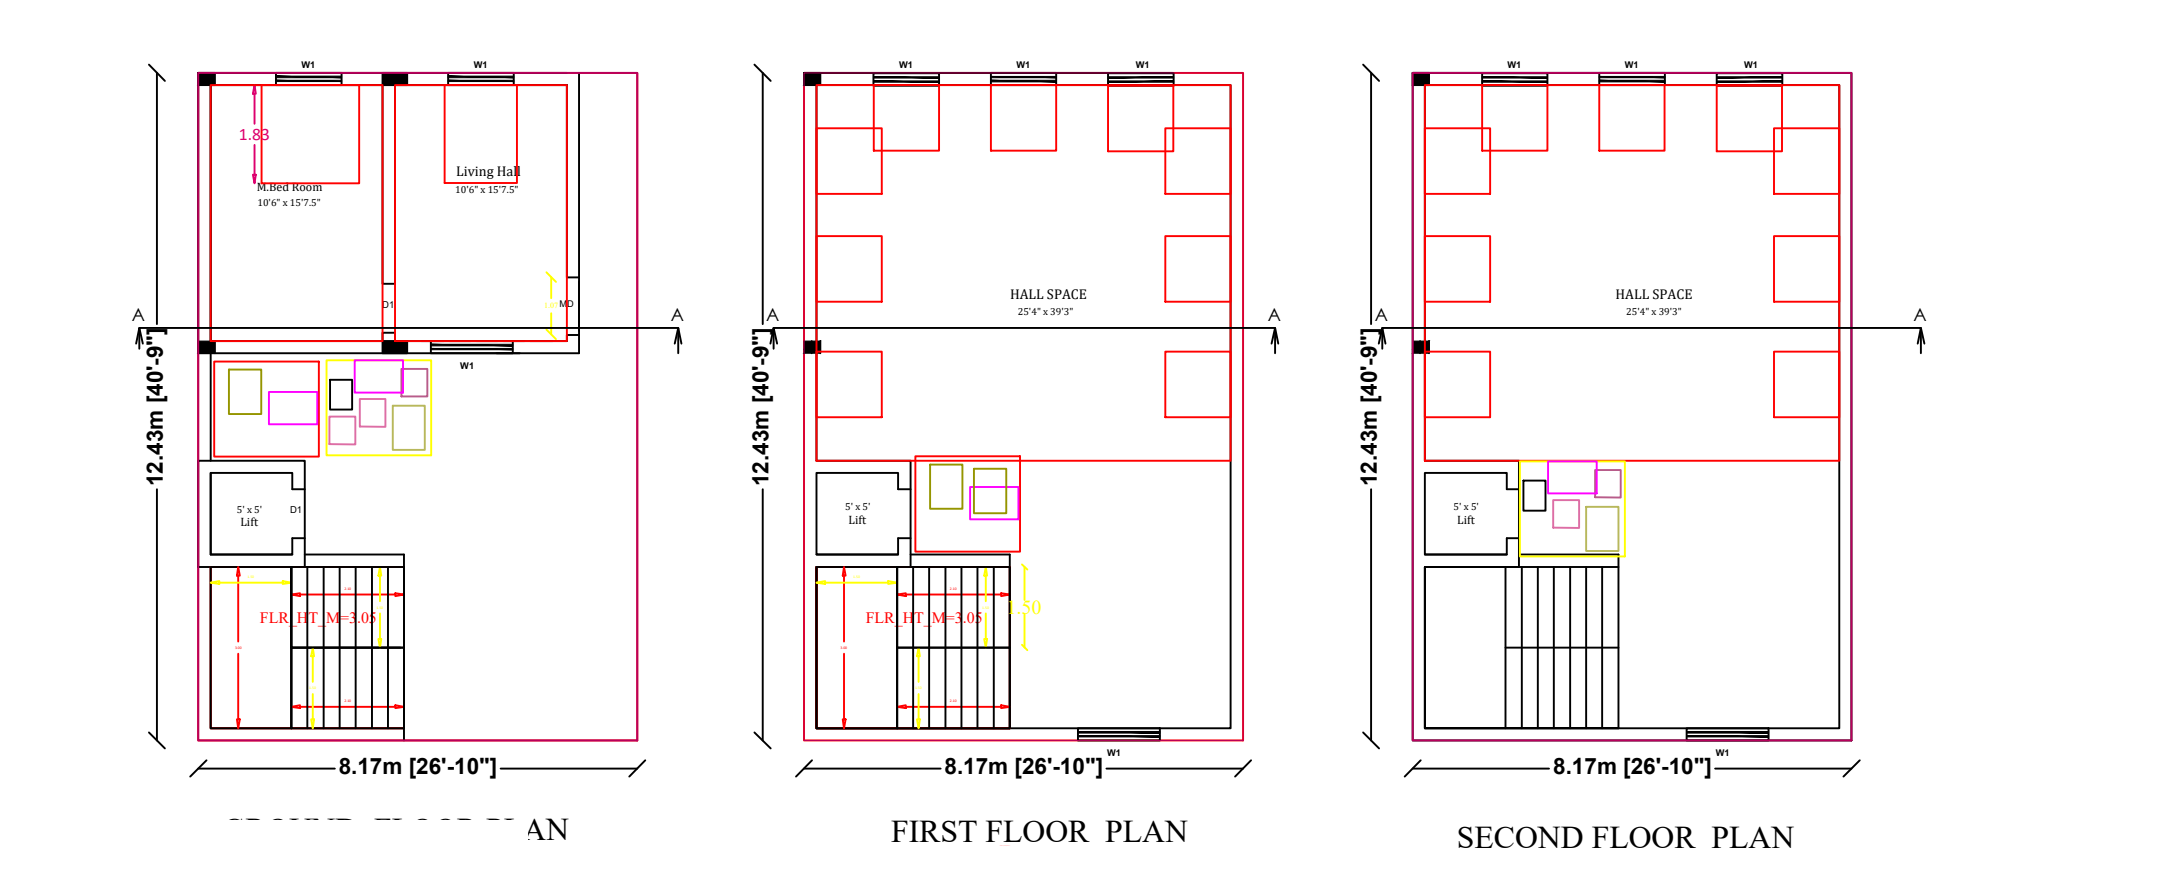

OFFICE USE

M.GOPALAKIRSHNAN
M.Tech(Structural Engineering), MBA.,
LBS-Grade 1-RE
R.No:078/IS/2023/00012

ENGINEER / L.B.S