

PLAN SHOWING THE PROPOSED CONSTRUCTION OF RESIDENTIAL BUILDING IN GROUND FLOOR AT S.No.167/15, PATTA No.6881, PLOT No - 13, ARUTPERUMJOTHI NAGAR EXTENSION - III, MELAMAIUYR VILLAGE & PANCHAYAT, KATTANKOLATHUR PANCHAYAT UNION, CHENGALPATTU TALUK, CHENGALPATTU DISTRICT.








ந.க.எண் : 22436/2018

DTCP REG No. DTCP/P/0642610/2017






தனி அலுவலர் (செ.ம) ந.க.எண் 28(R)/2020-2021

RISE : 0.18
TREAD : 0.25
WIDTH : 1.07

STAIRS DETAILS

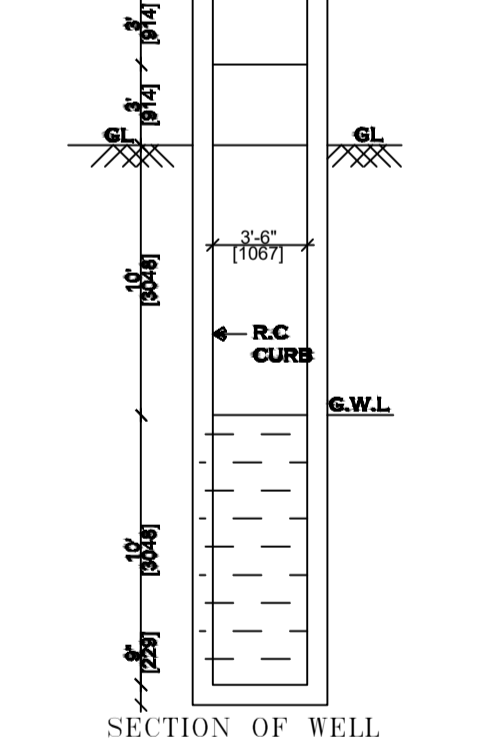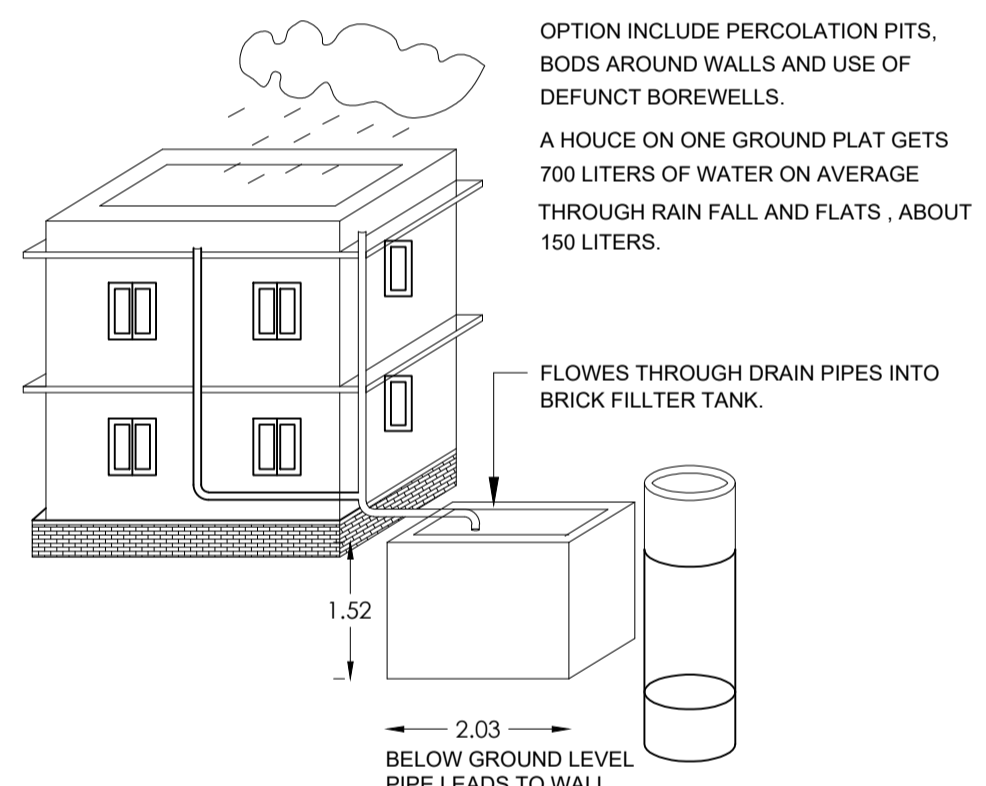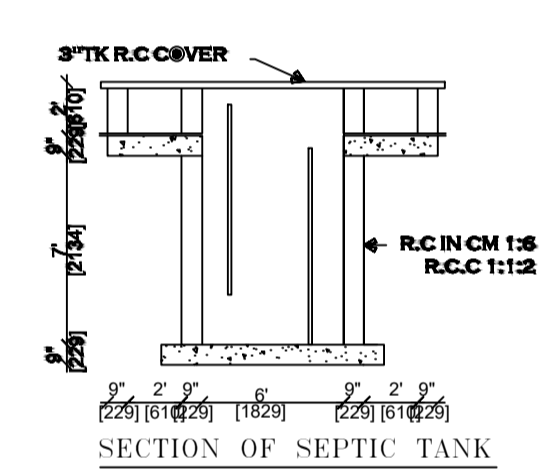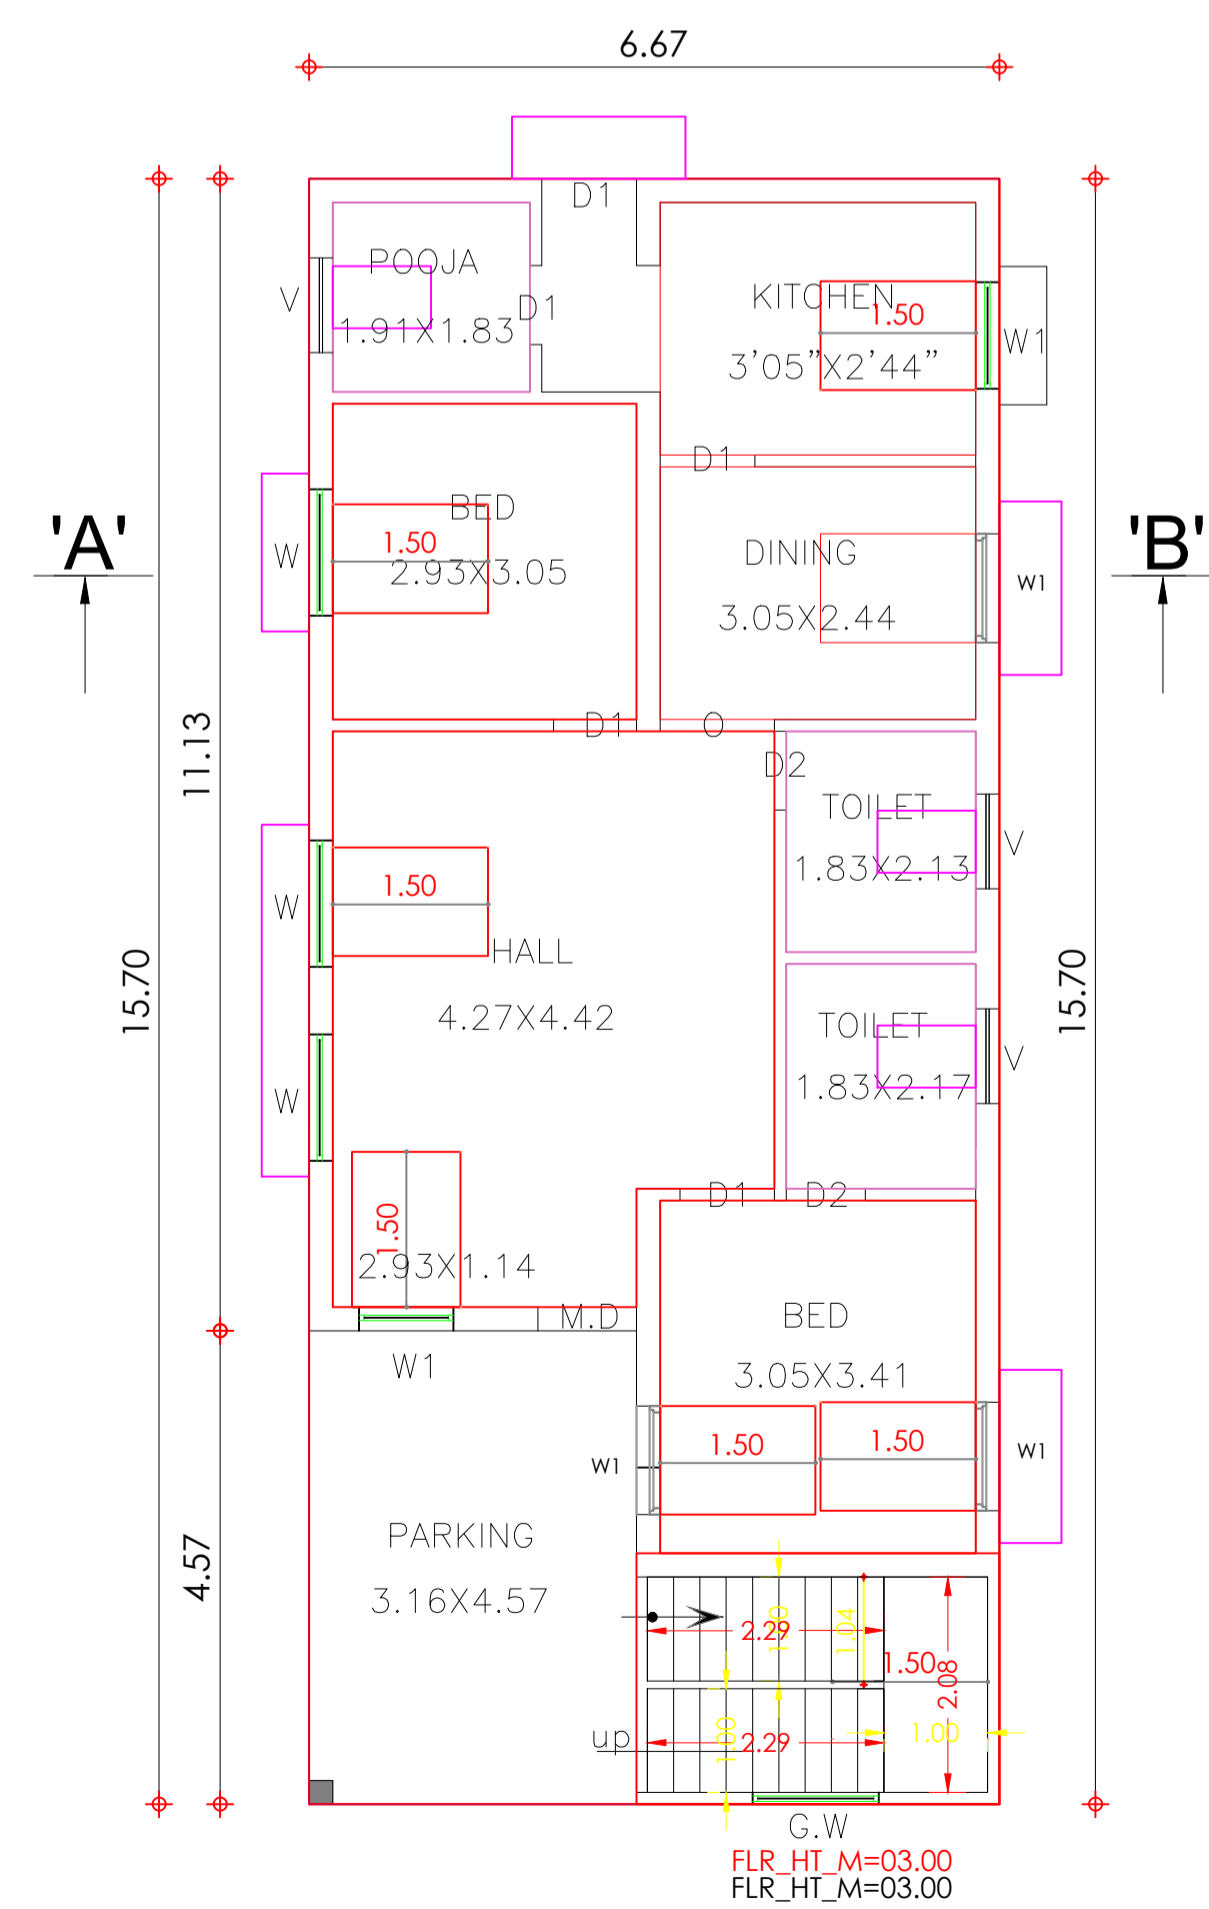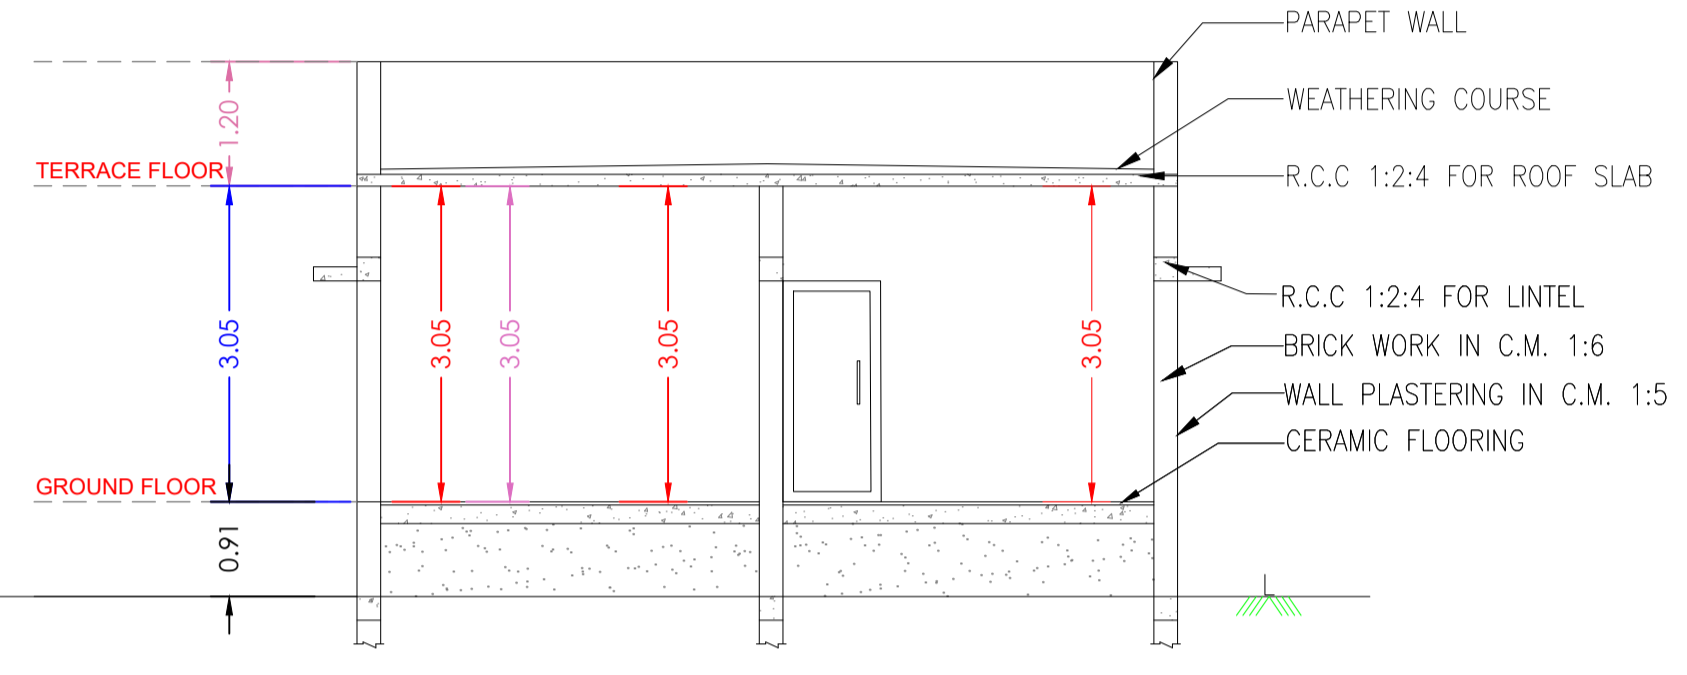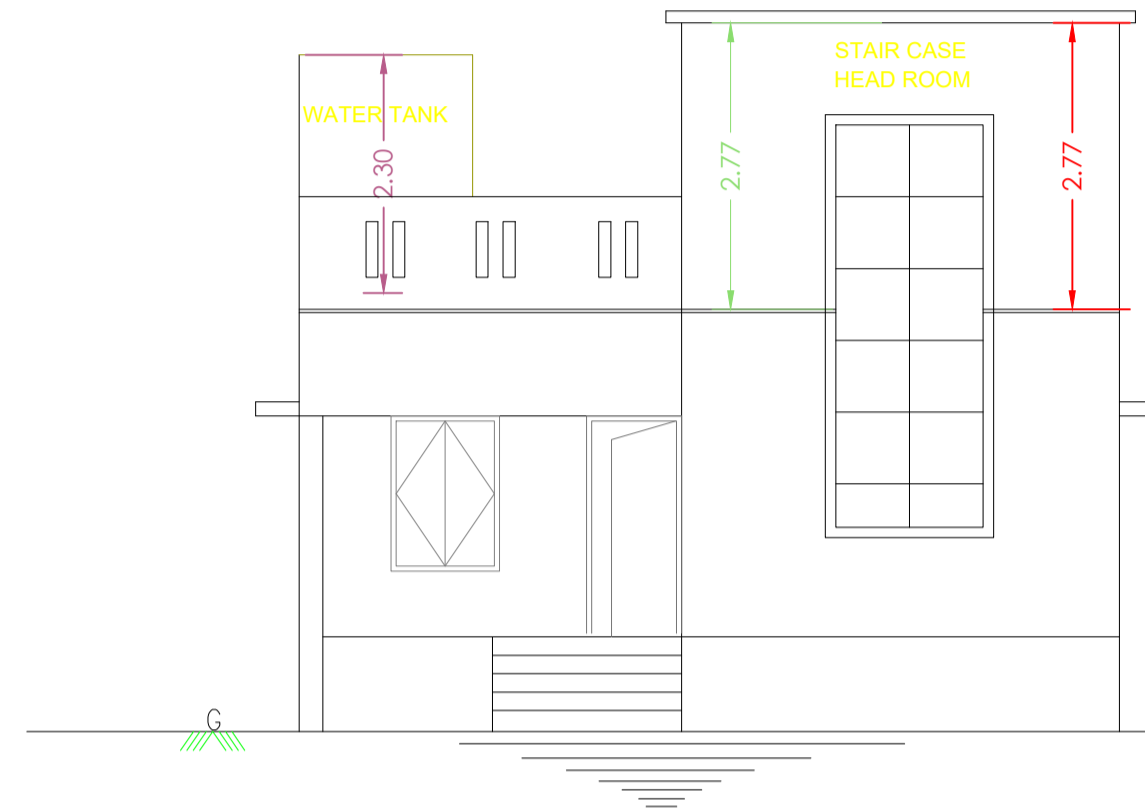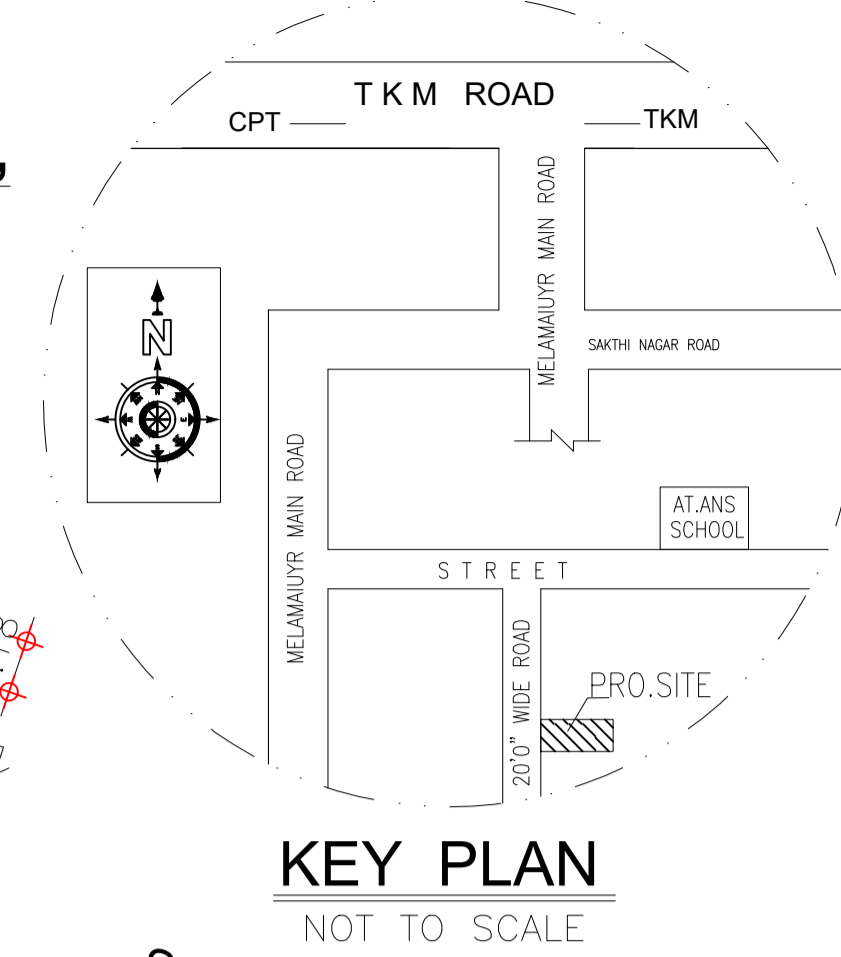

BORE (OR) WELL AND RAIN WATER STORAGE DETAILS

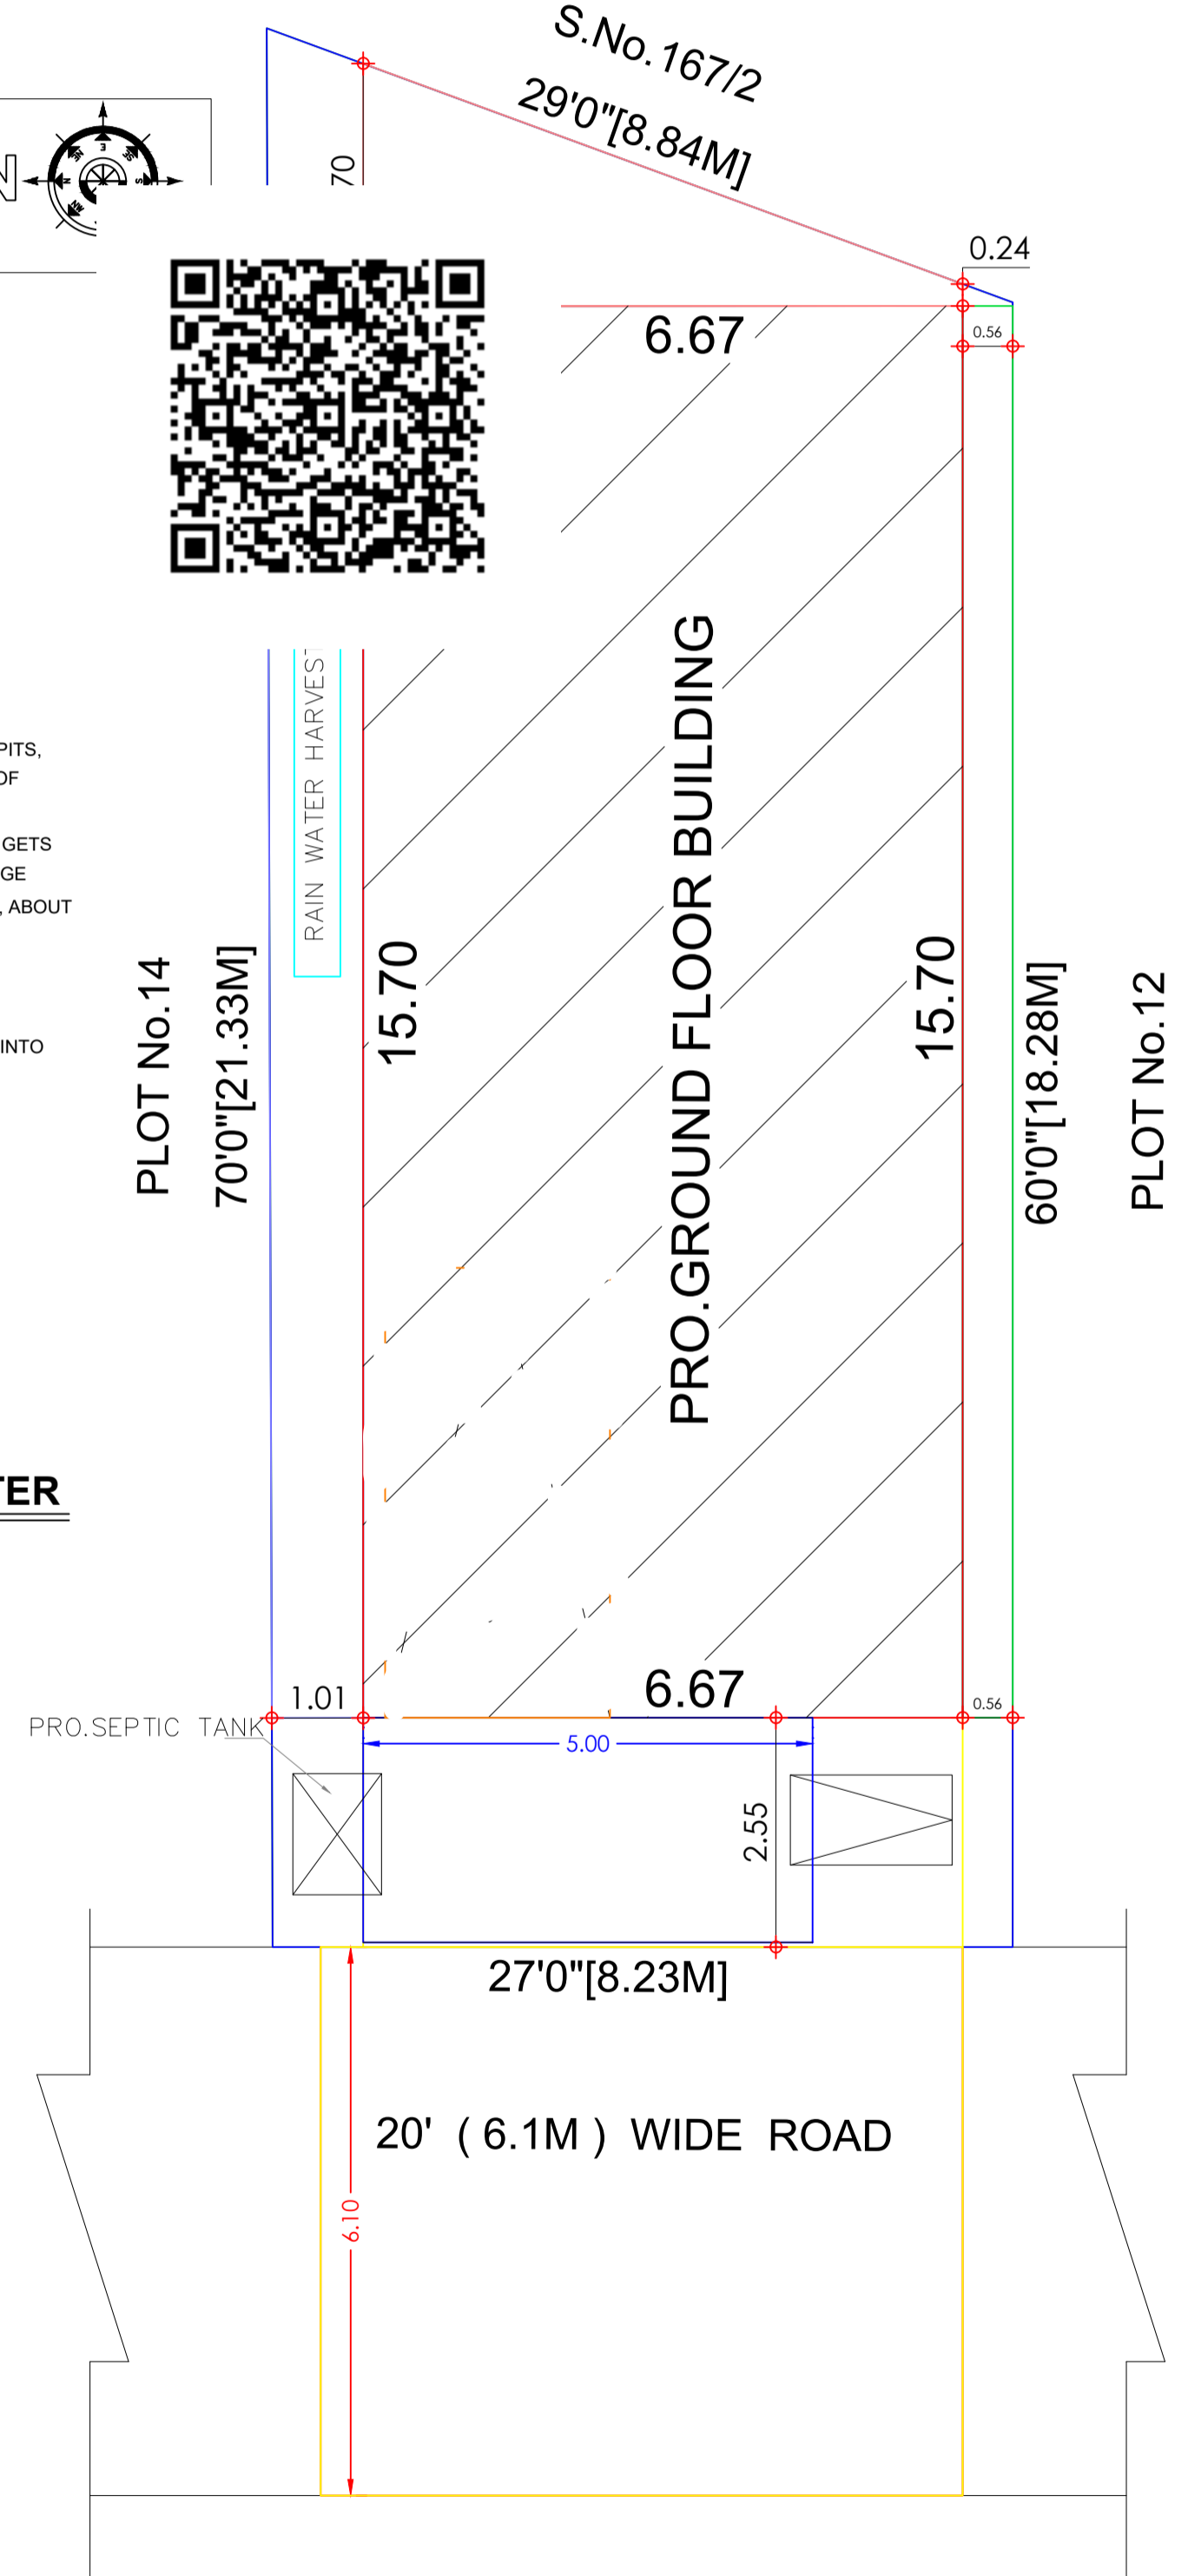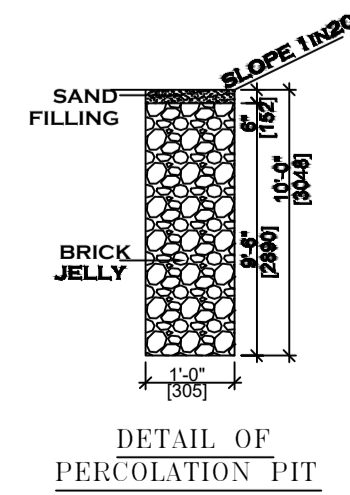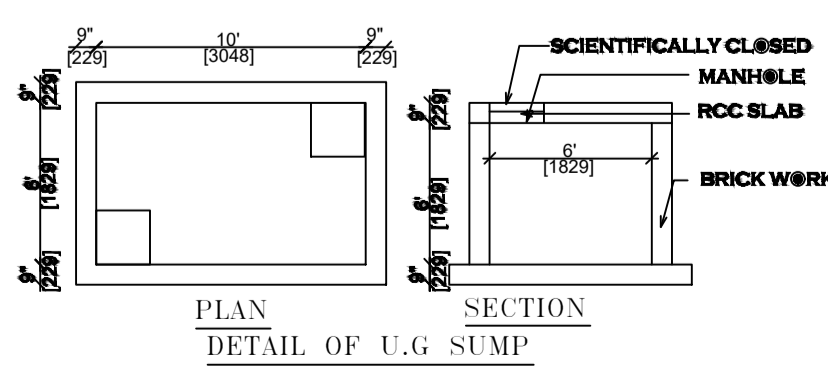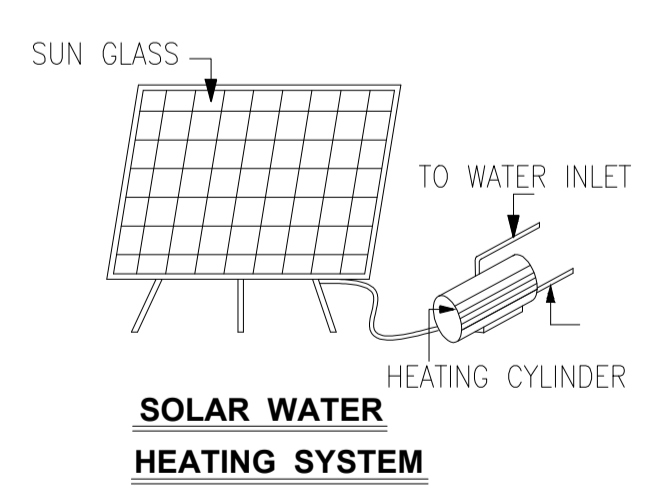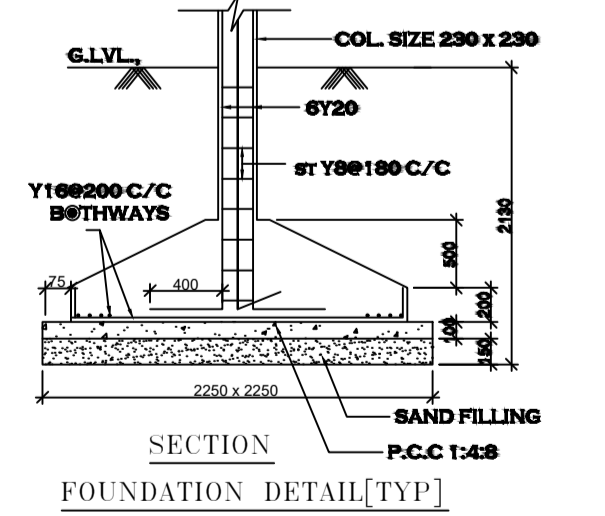

OFFICE USE

SCHEDULE OF JOINERY		COLOUR INDEX		
M.D. DOOR	1.00 X 2.10	PRO.BUILDING	<input type="checkbox"/>	
D1 DOOR	0.90 X 2.10		PLOT BOUNDARY	<input type="checkbox"/>
D2 DOOR	0.75 X 2.10			<input type="checkbox"/>
W WINDOW	1.37 X 1.22	R O A D	<input type="checkbox"/>	
W1 WINDOW	0.90 X 1.22		<input type="checkbox"/>	
V VENTILATOR	0.90 X 0.60			
G.G. GRILL GATE	1.00 X 2.10			
R.S. ROLLING SHUTTER	1.80 X 2.10			

AREA DETAILS	SQ.FT.	SQ.MT.
PLOT AREA (AS PER DOCUMENT)	1820.00	169.07
PLOT AREA (AS PER PATTA)	1829.88	170.00
SUPER IMPOSED AREA	1761.85	163.68

BUILDING NAME	NON FSI AREA IN Sq.m	FSI AREA IN Sq.m	TOTAL BUILDUP AREA IN Sq.m
PRO.GROUND FLOOR BUILDING	-	104.67	104.67
PRO.HEAD ROOM AREA	8.49	-	8.49
TOTAL	8.49	104.67	113.16

FLOOR SPACE INDEX = $\frac{104.67}{163.68}$: 0.63

COVERAGE : 63.94%

OPEN S P A C E AREA : 59.01Sq.m

(OWNER : Mrs.G.K.HEMALATHA)

G.K.Hemalatha

OWNER'S SIGNATURE

M. DOSS, D.C.E.,
Registered Engineer Grade-II (RE)
Reg. No : 018 / LS / 2023 / 00001
PARVATHY CONSTRUCTION
No: 7/6, C/N Mahadevan Street,
Chengalpattu - 603 001
Cell : 9962 33 9625

LICENSED SURVEYOR / REGISTERED ENGINEER

PARVATHY CONSTRUCTION, CHENGALPATTU. CELL- 99623 39625.