
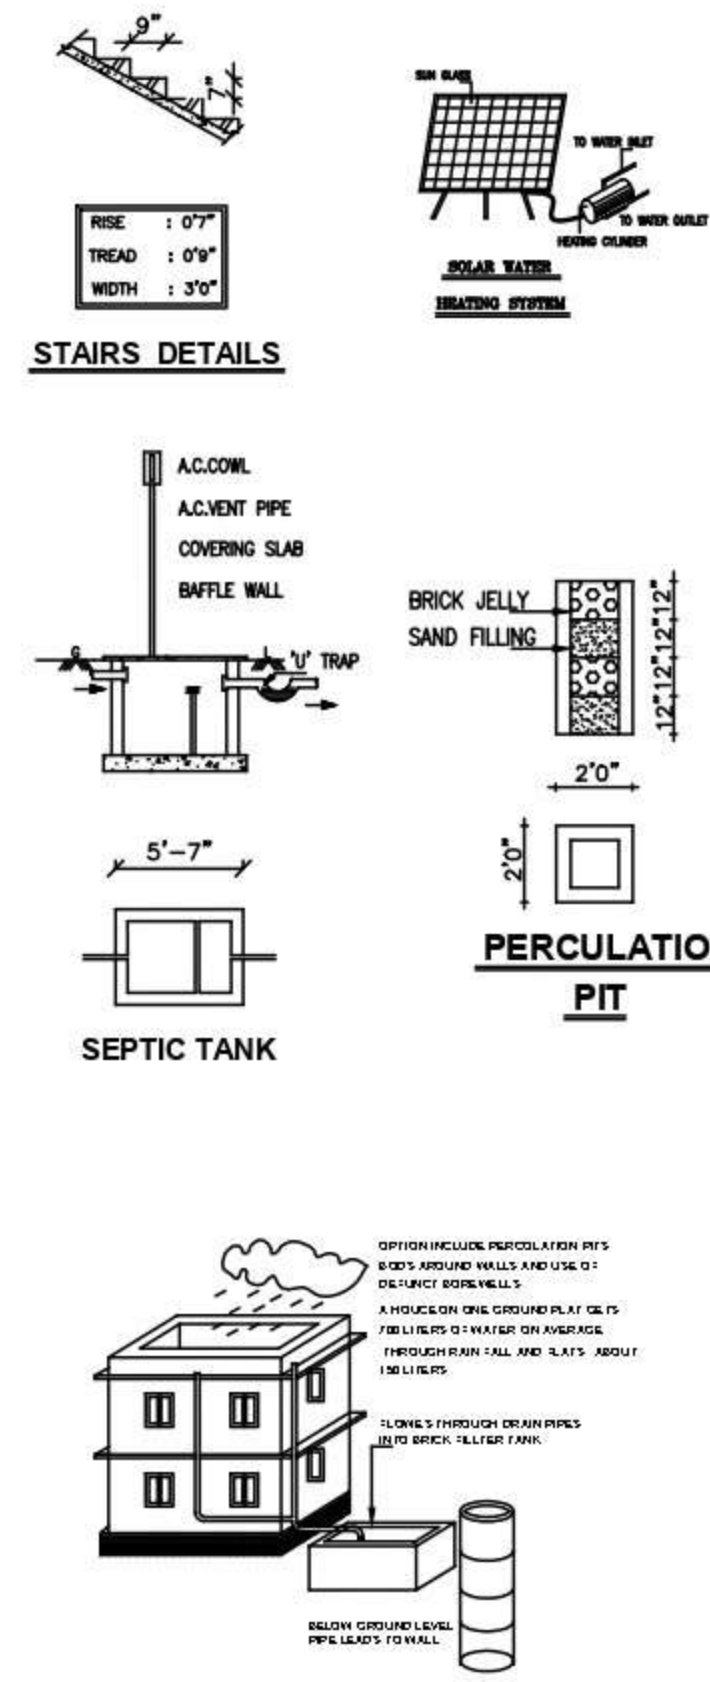
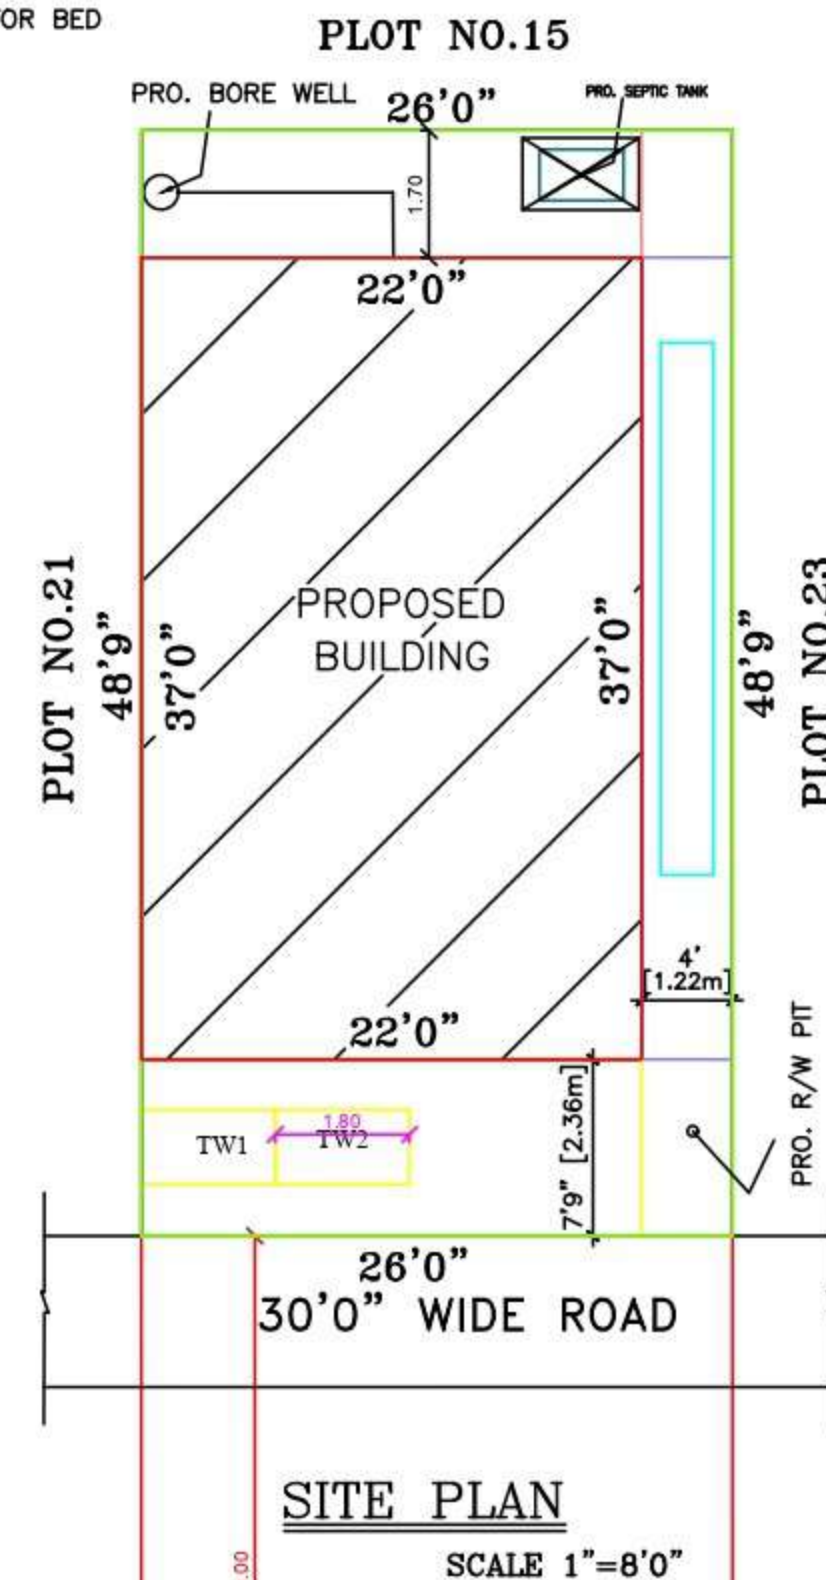
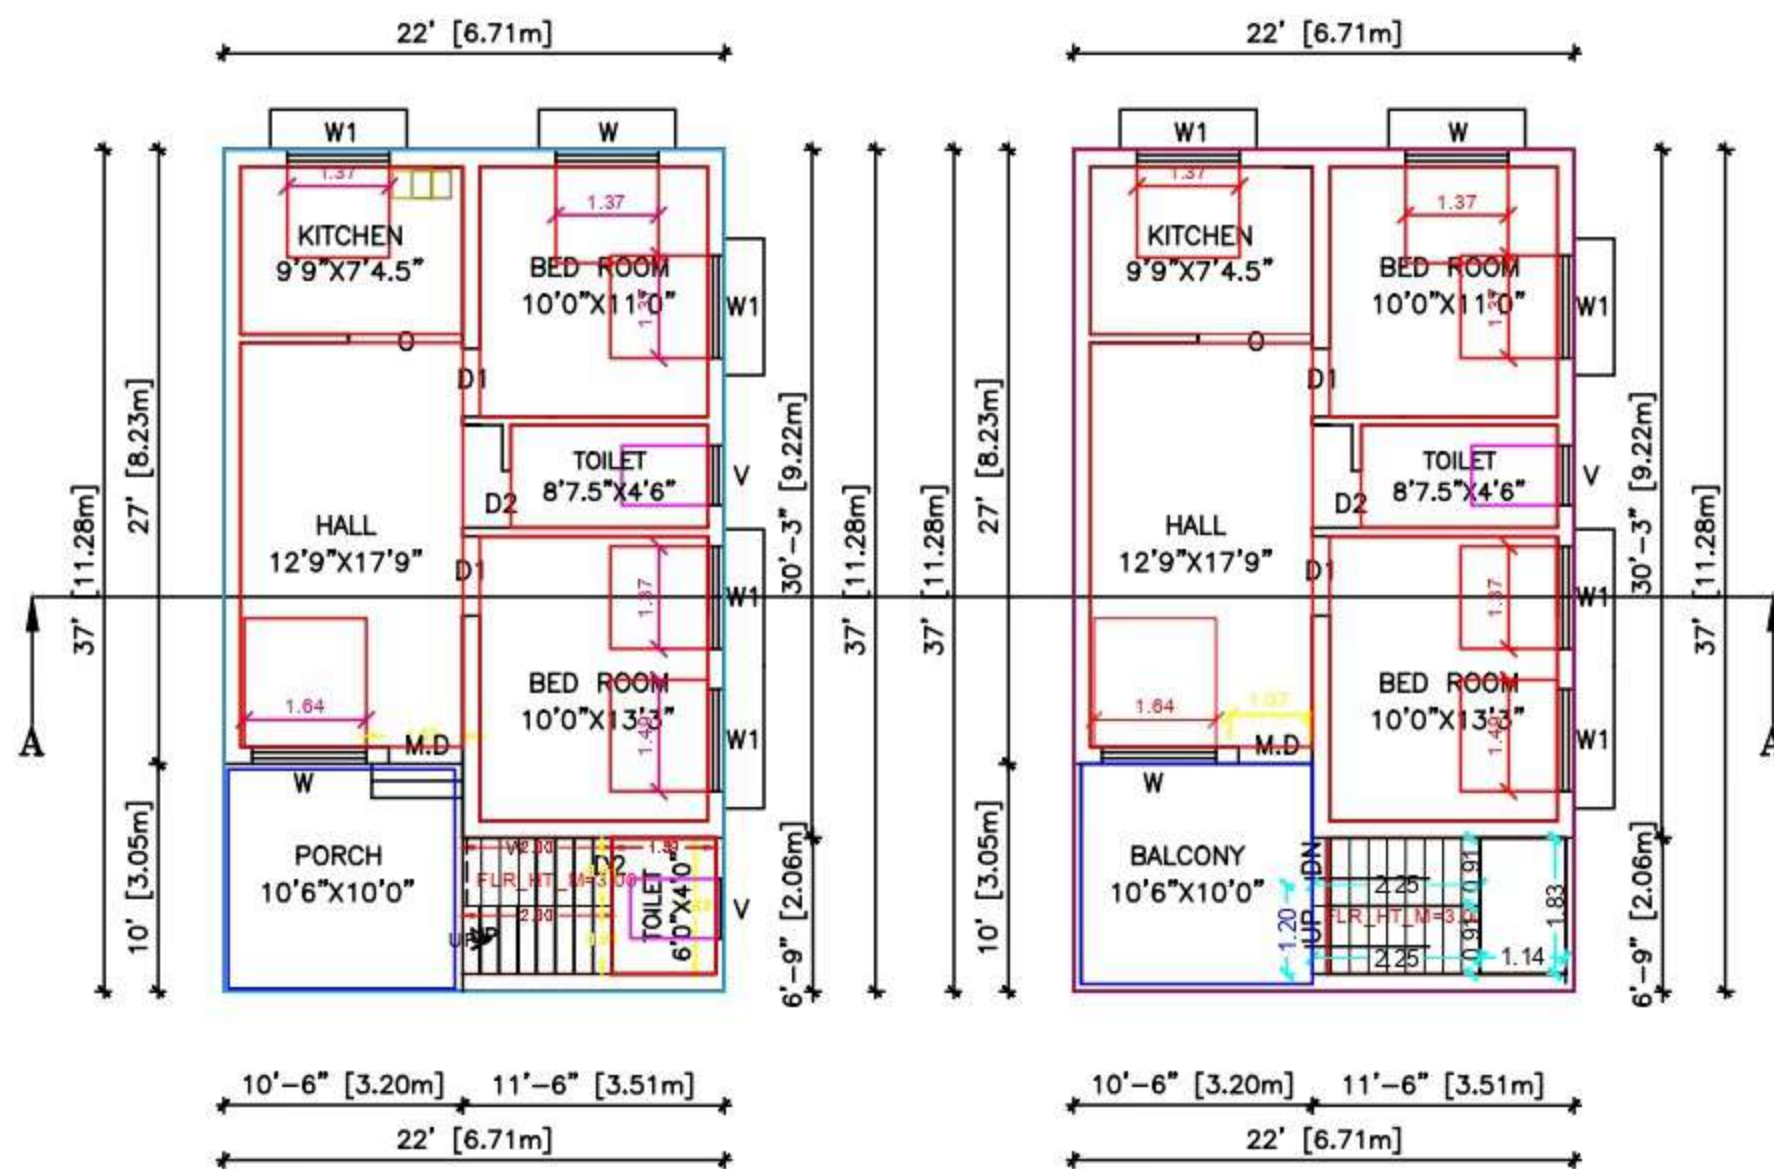
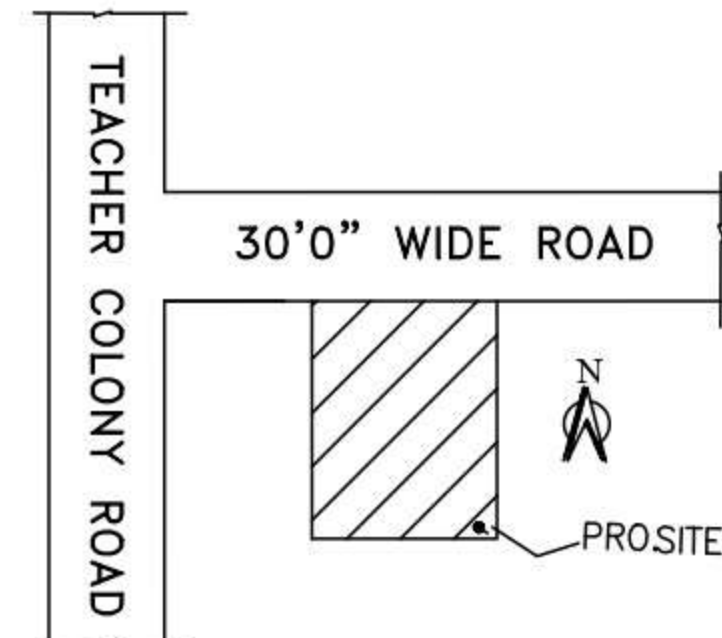


PLAN SHOWING THE PROPOSED CONSTRUCTION OF A RESIDENTIAL BUILDING AT S.NO.253/1B,253/2B, PLOT NO.22, PATTI NO.3844, "E.R.K RESIDENTIAL"

NENMELI VILLAGE & PANCHAYAT, THIRUKAZHUKUNDRAM PANCHAYAT UNION & TALUK, CHENGALPATTU DISTRICT.

D.T.C.P. N.K. No 23354/2018.

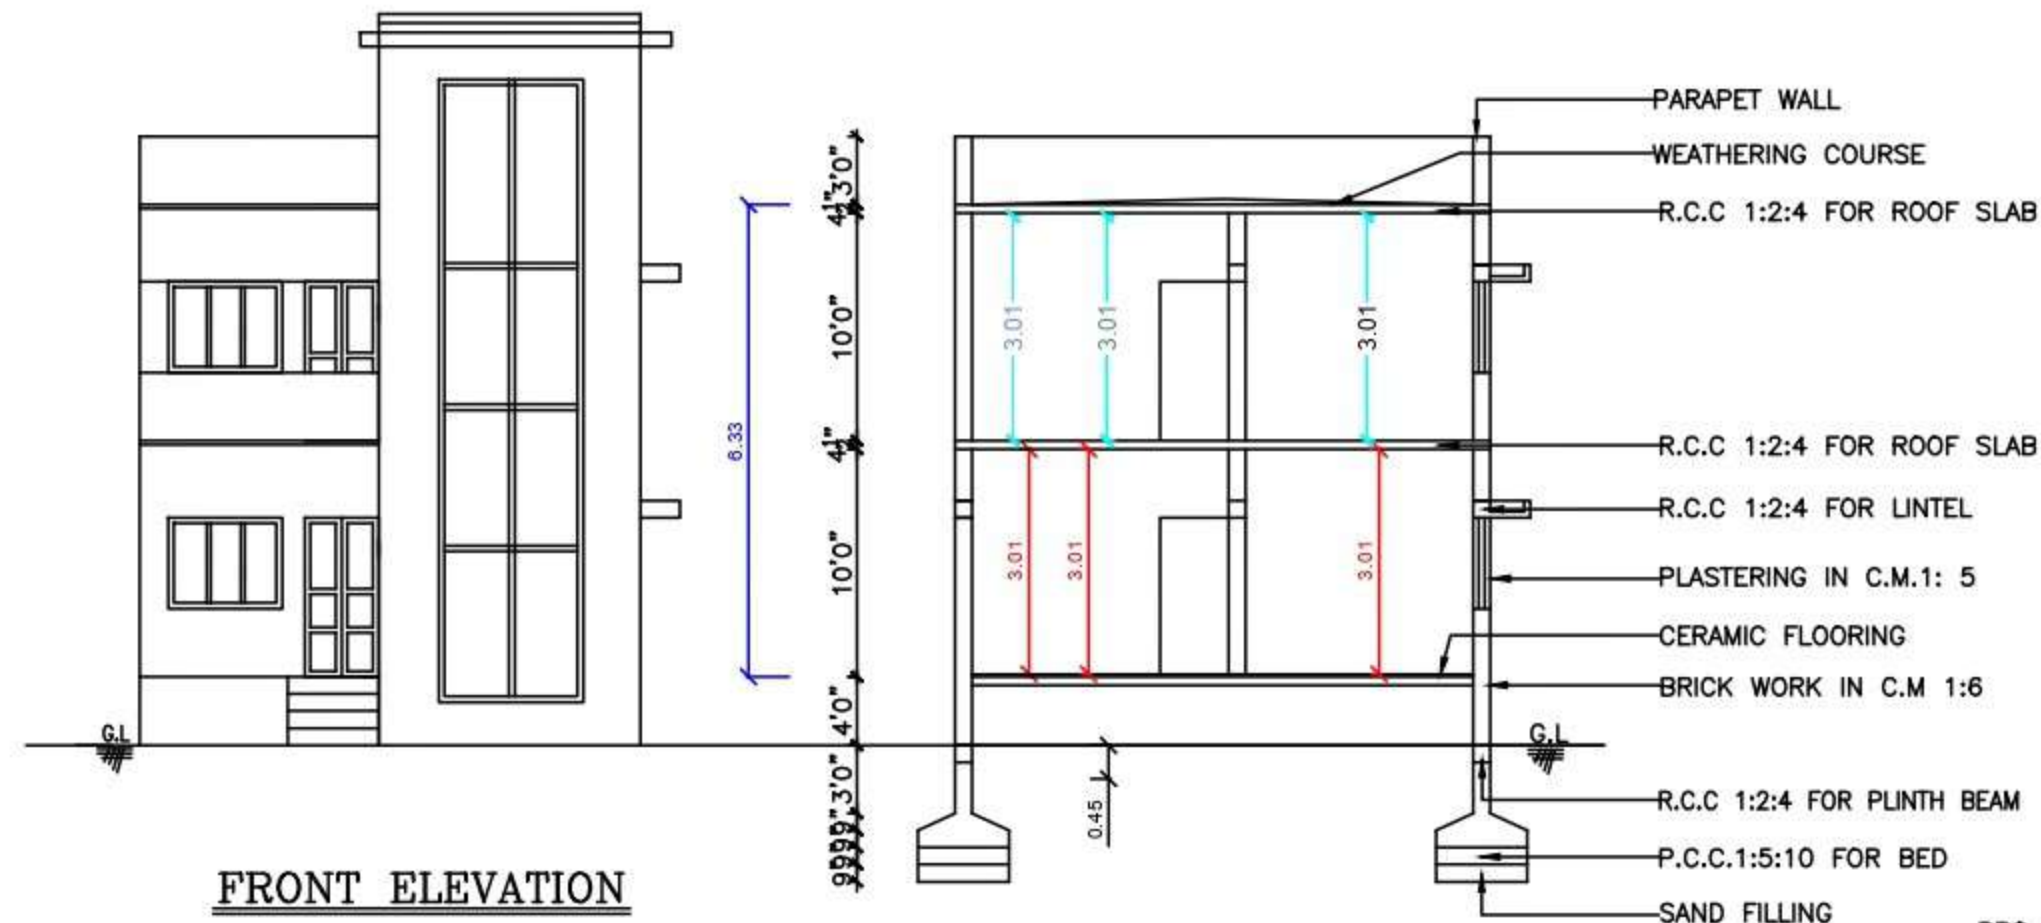

SCHEDULE OF JOINERY	COLOUR INDEX
MD DOOR 3'3" X 7'0"	PLOT BOUNDARY ☐
D1 DOOR 3'0" X 7'0"	PRO. BUILDING ☐
D2 DOOR 2'6" X 7'0"	ROAD ☐
W WINDOW 4'6" X 4'0"	
W1 WINDOW 3'0" X 4'0"	
V VENTILATOR 3'0" X 2'0"	

UNITS	SQ.FT.	SQ.MT.
PLOT AREA	1267.00	117.75
PRO. GROUND FLOOR AREA	814.00	75.65
FIRST FLOOR AREA	814.00	75.65
TOTAL BUILDING AREA	1628.00	151.30
COVERAGE	64%	
FSI	0.64	
OPEN SPACE AREA	453.00	42.10

OWNER NAME: 1.Mrs.R.RAMALAKSHMI.
2.Mr.L.KASIRAMAN.

R. Ramalakshmi
L. Kasiraman
OWNER'S SIGNATURE

Er. M. NARENDIRAN, B.E.,
Reg. No : 018 / LS / 2021 / 00002
Registered Engineer Grade - II (RE).
NAREN CONSTRUCTIONS
(Licensed Surveyor, Consulting Engineer)
No : 42, Pillaiyar Koil Street, Chengalpattu-603 002
Cell : 8056600443 / 8925292179
REGISTER ENGINEER

NAREN CONSTRUCTIONS
Er.M.NARENDIRAN,BE,CIVIL,DCE.,
CONSULTING ENGINEER, LICENSED SURVEYOR
D.No.42,PILLAIYAR KOIL STREET
(ANUMANTHAPUTHERI) Cell:8056600443,
CHENGALPATTU - 603 002.