








**PLAN SHOWING THE PROPOSED CONSTRUCTION OF A RESIDENTIAL AT S.No. 591/22,  
PATTA No. 3312, PLOT No. 20, K.R NAGAR EXTENSION, VILLAGE No.6, MAMANDUR,  
MADURANTAKAM TALUK, CHENGALPATTU DISTRICT.**

OFFICE USE  
DTCP APPROVED LAYOUT No.45/2020



**SCALE: 1 INCH = 8 FEET**

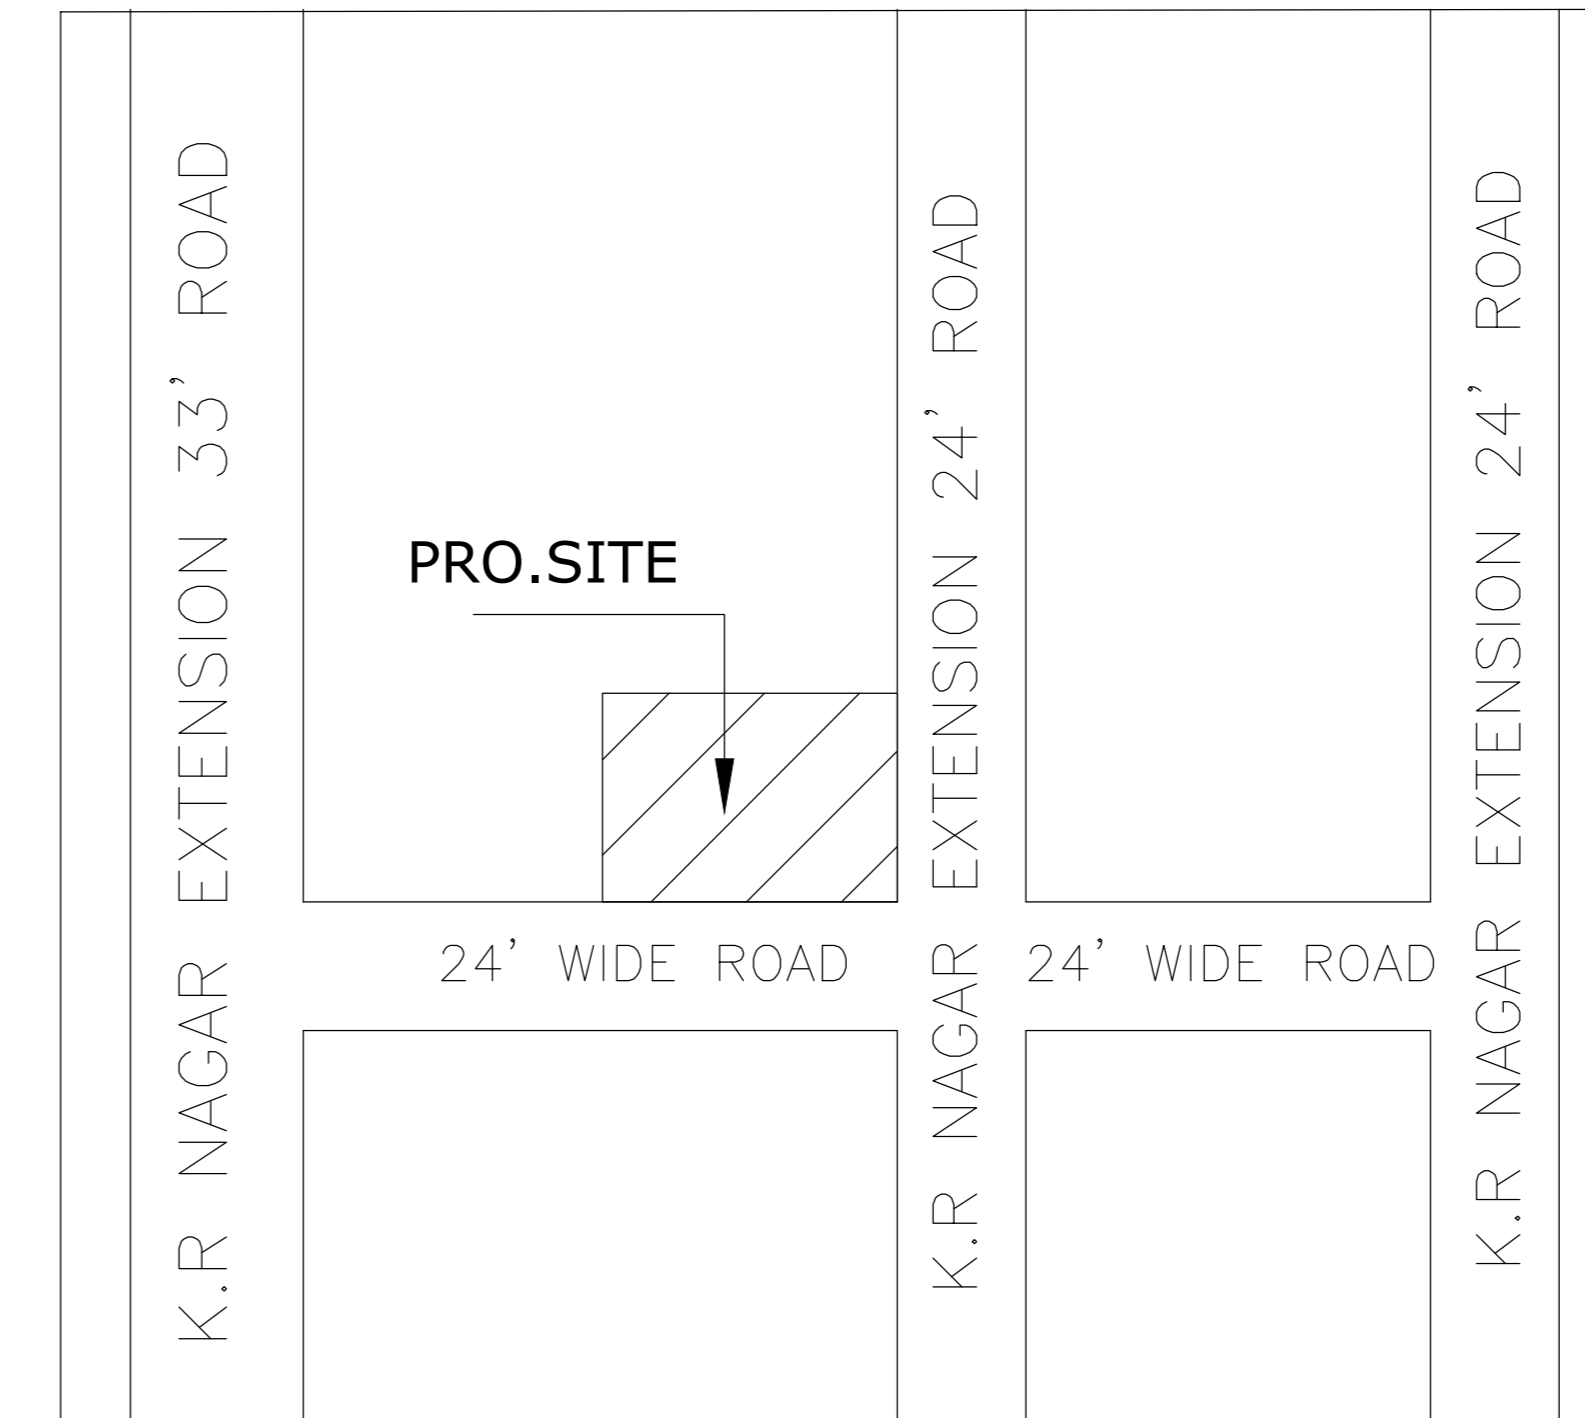

**KEY PLAN**  
NOT TO SCALE

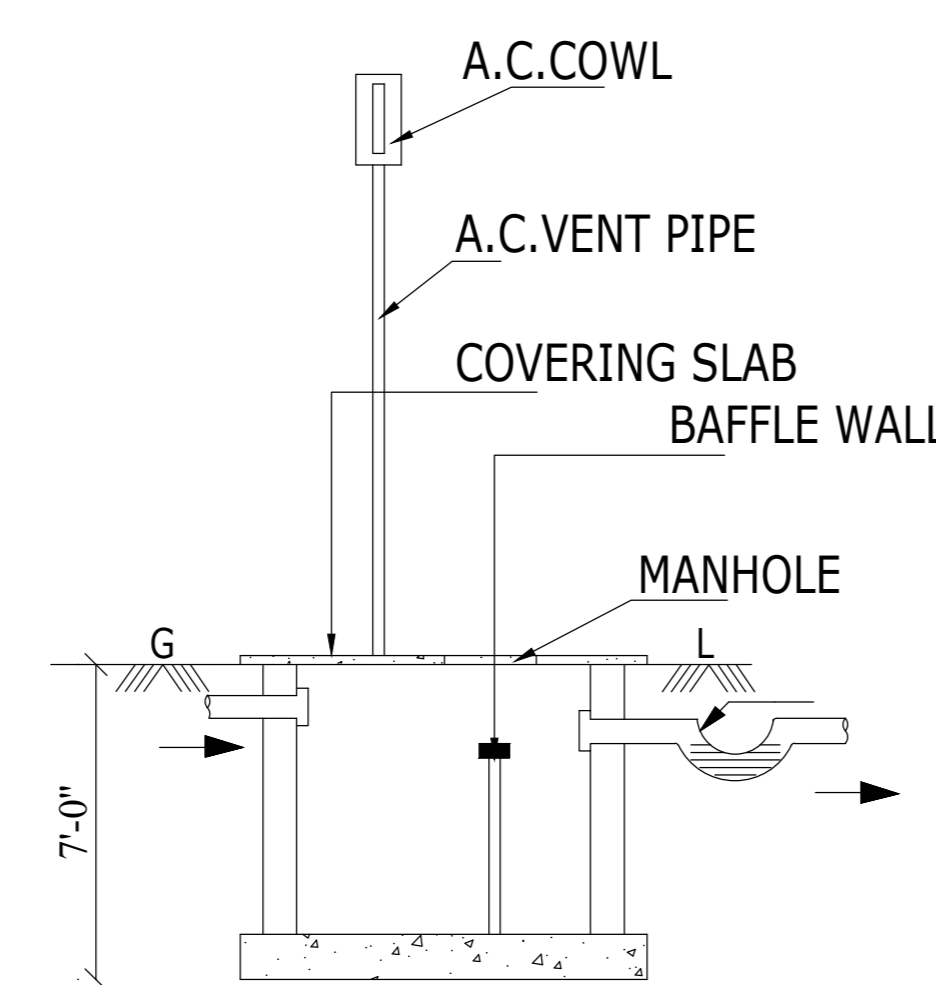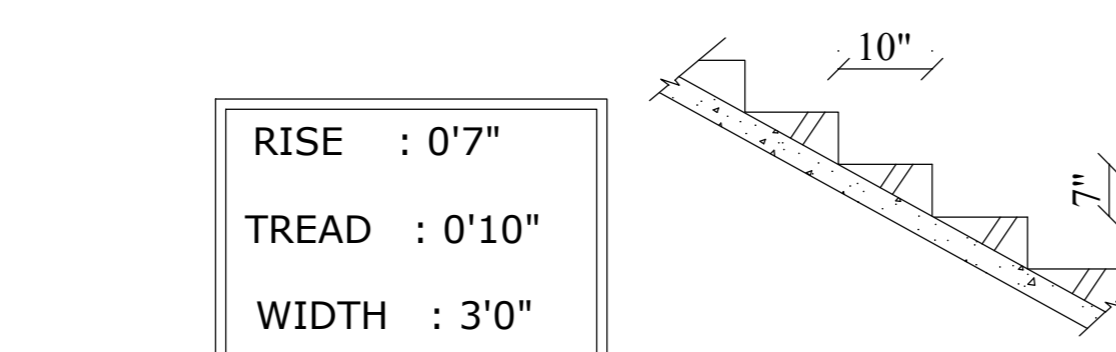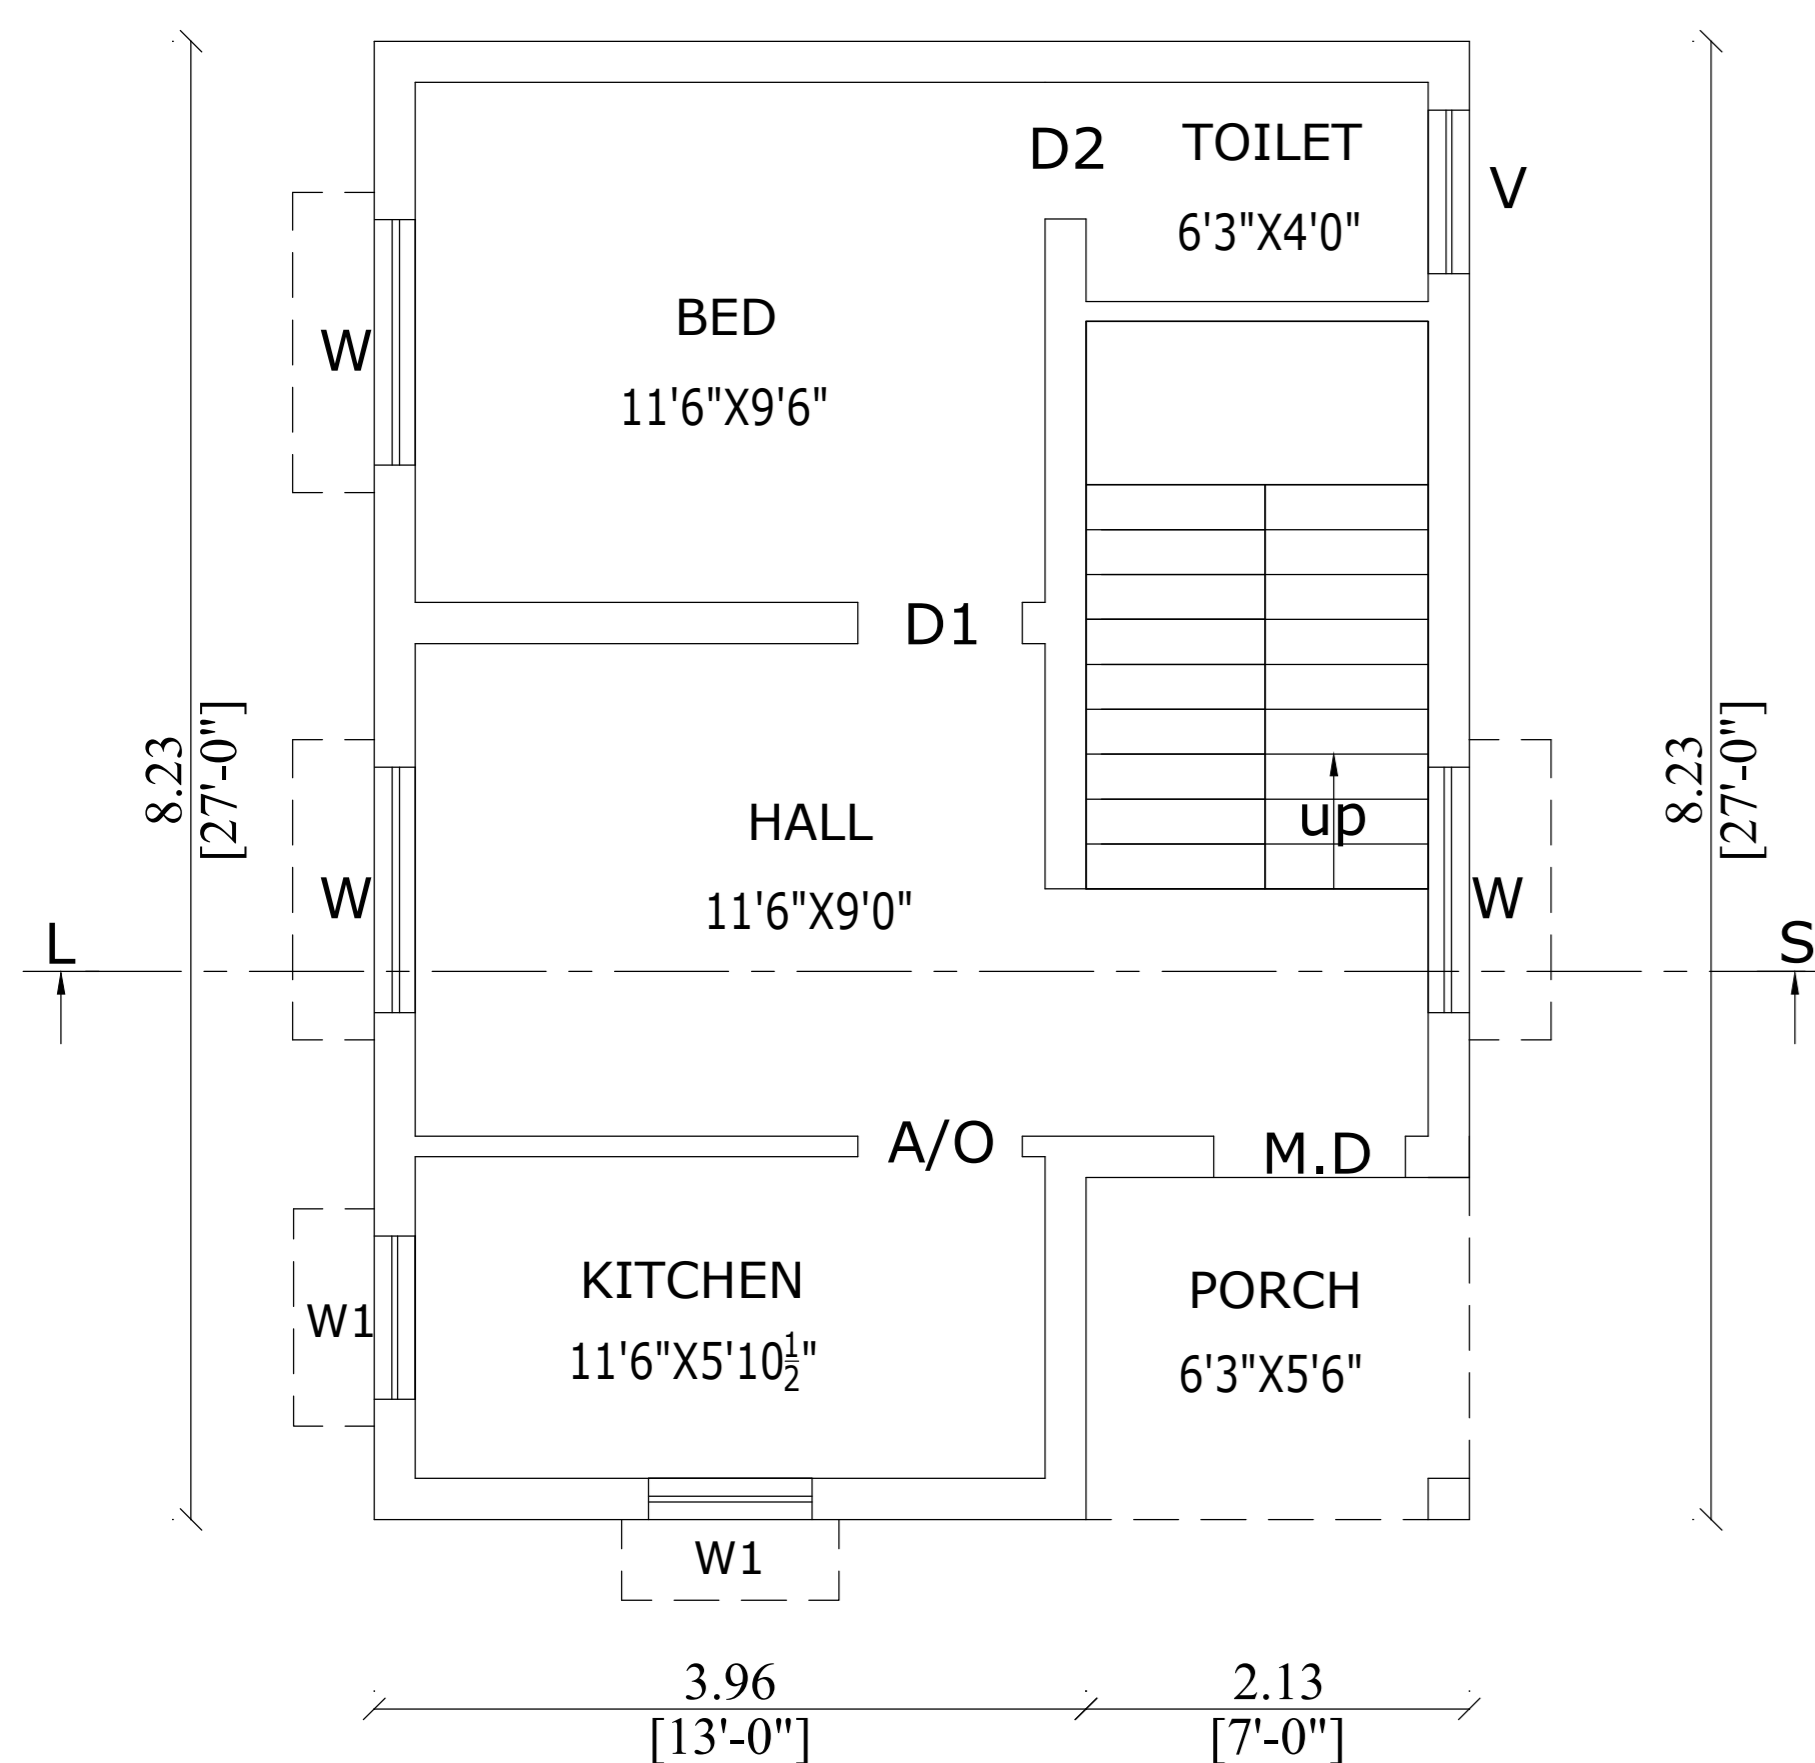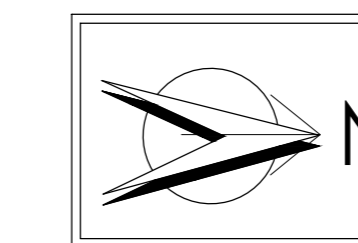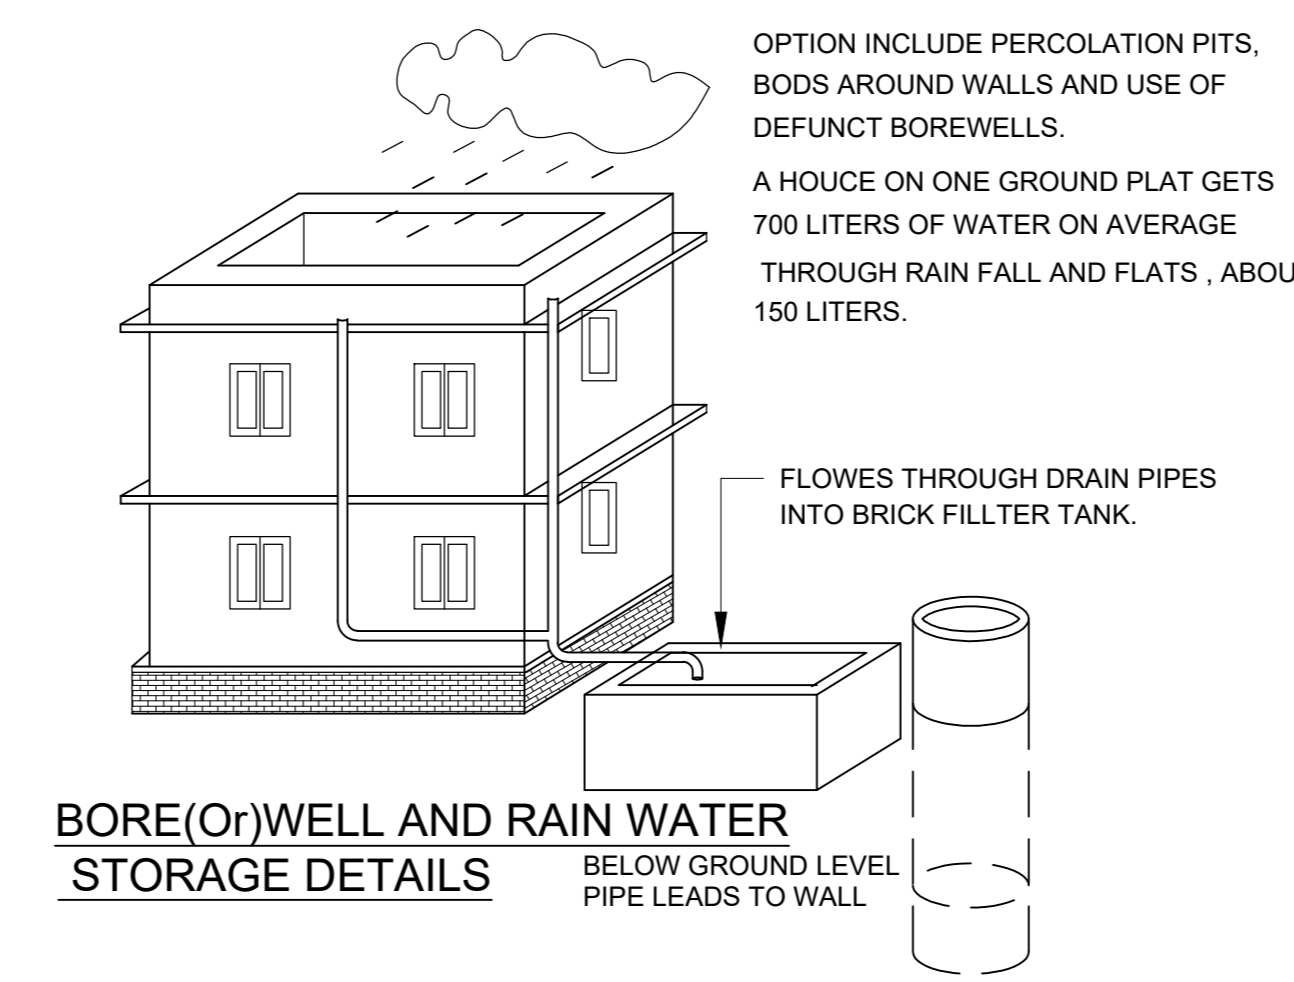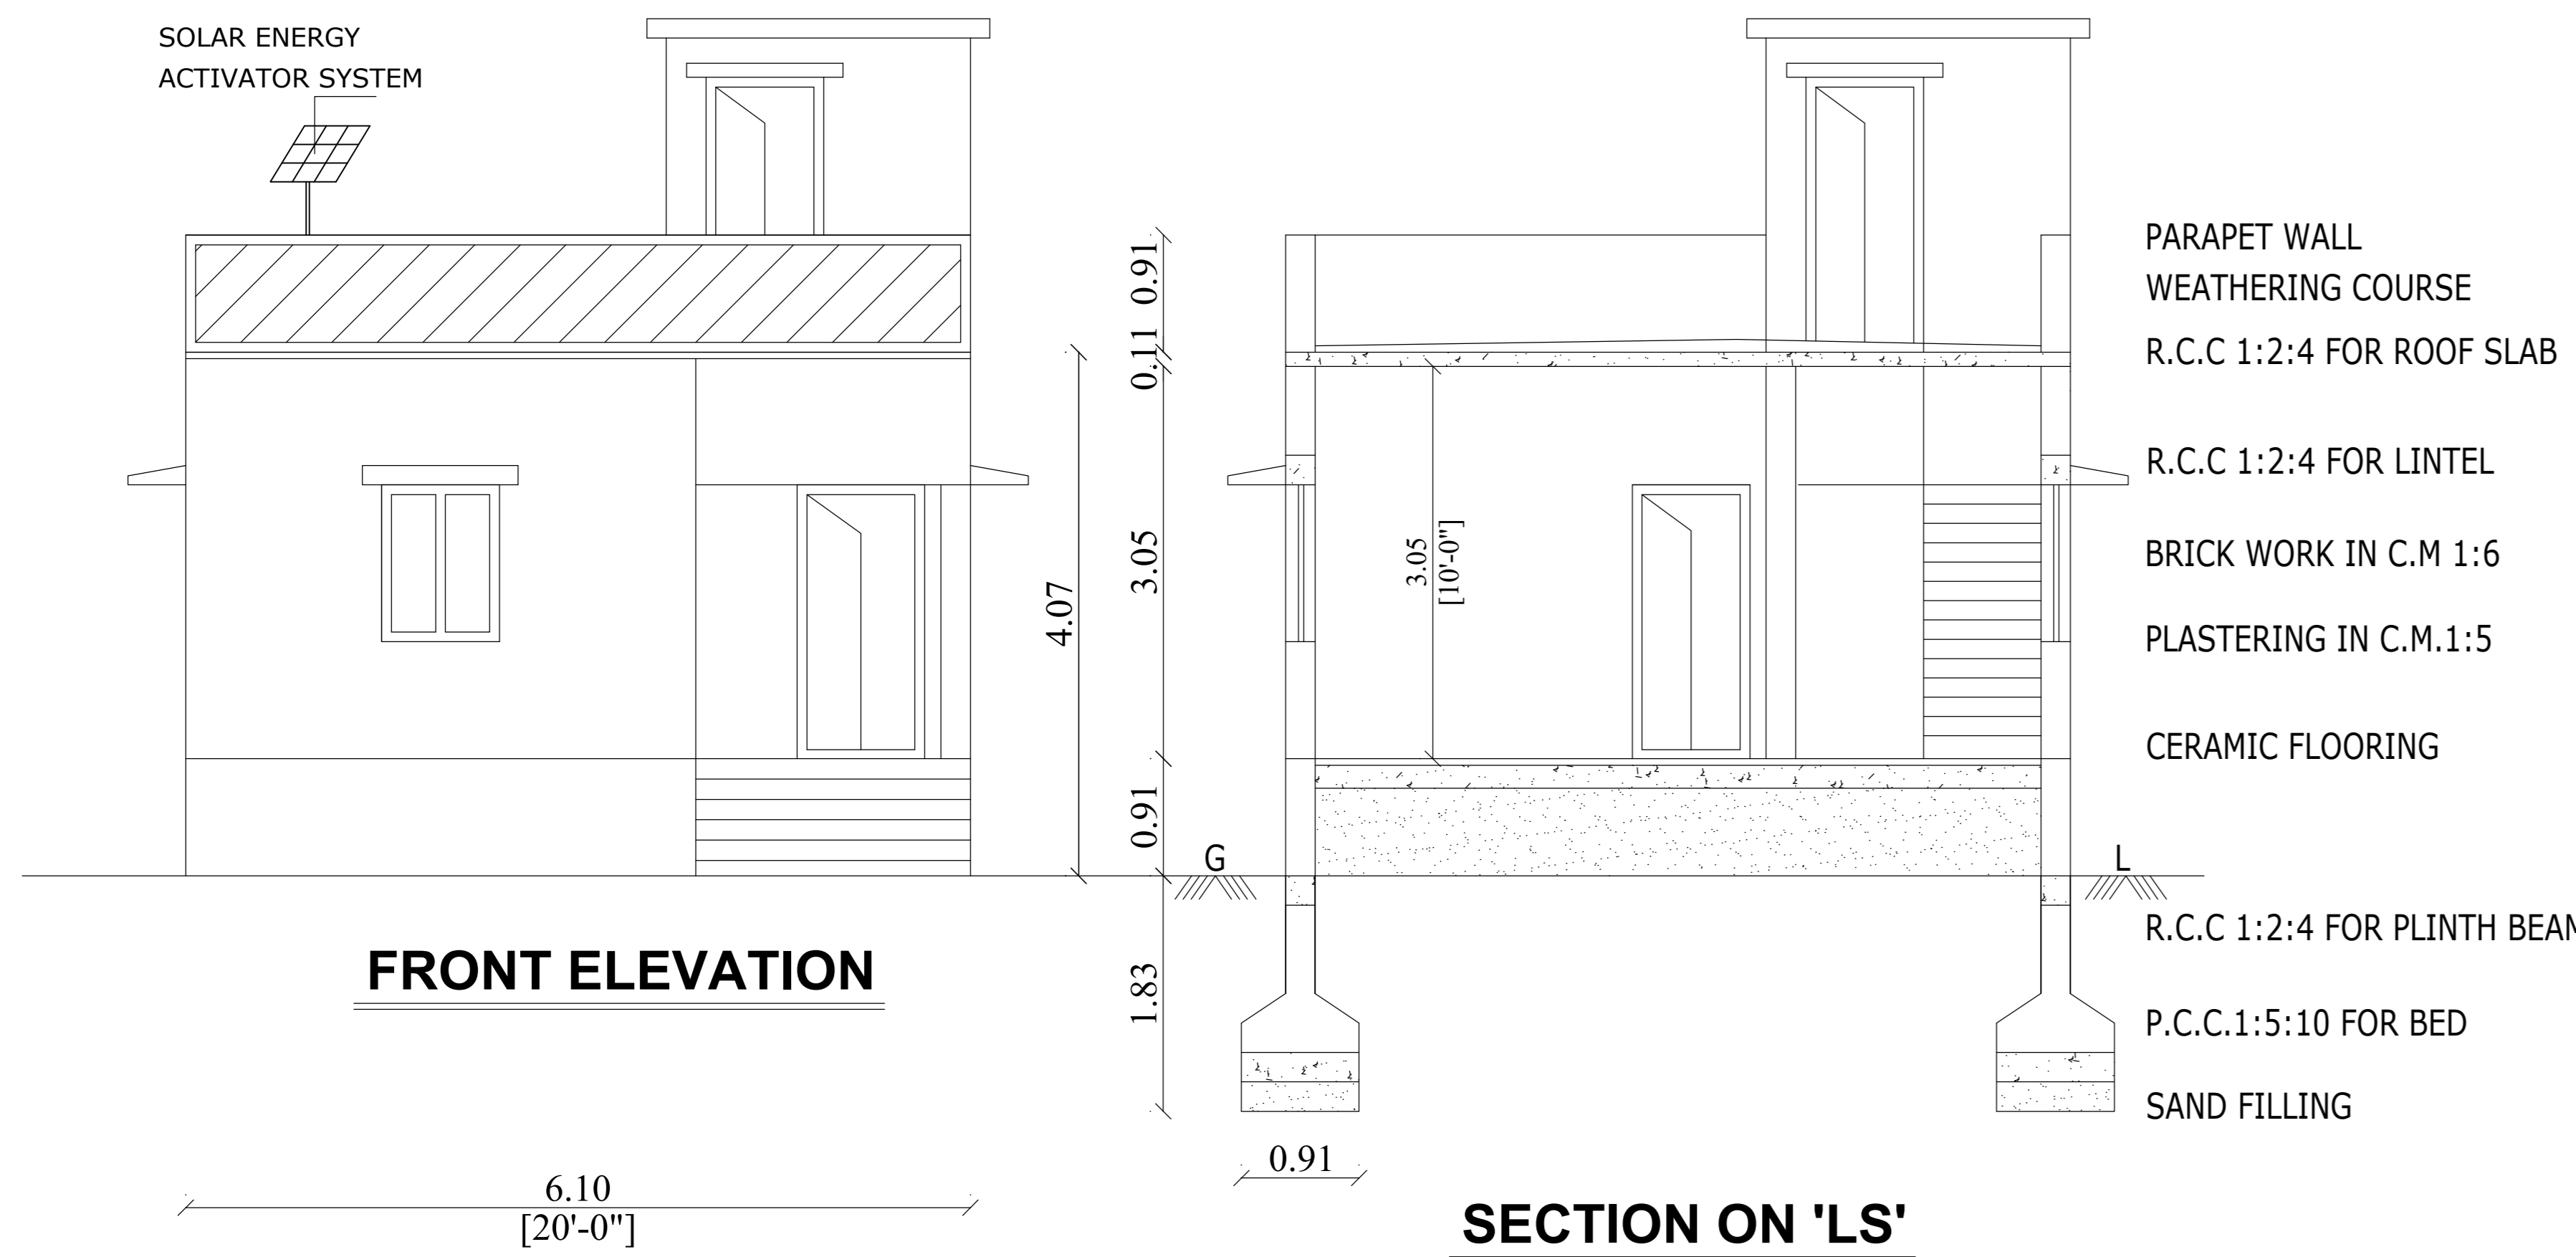

**PLOT No.21**

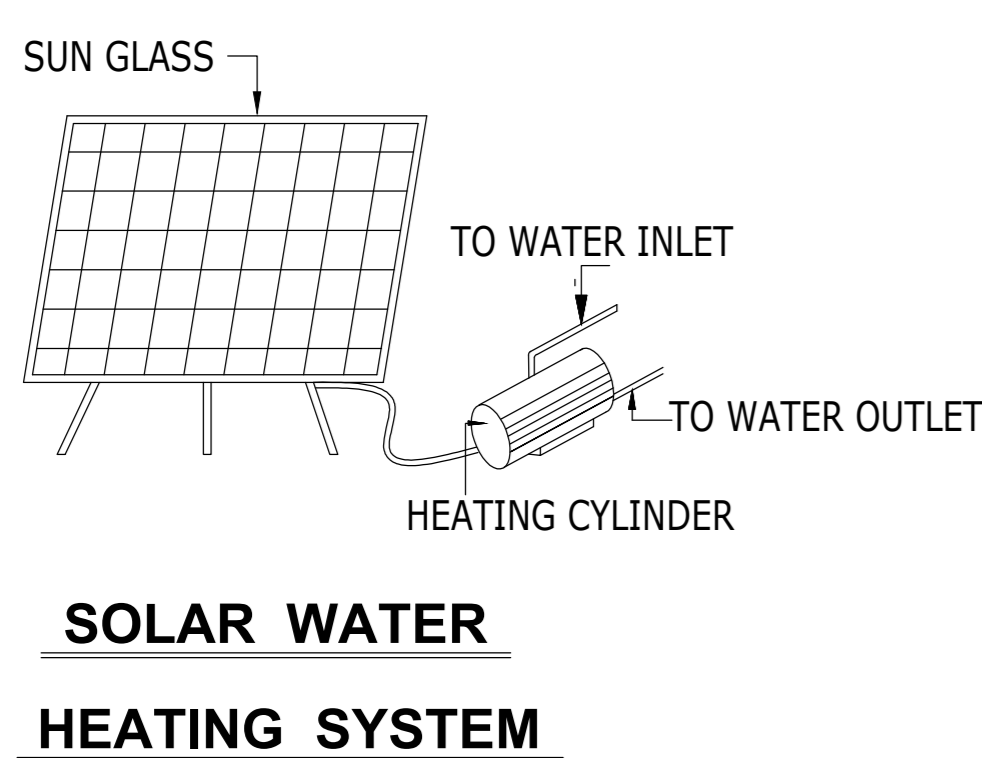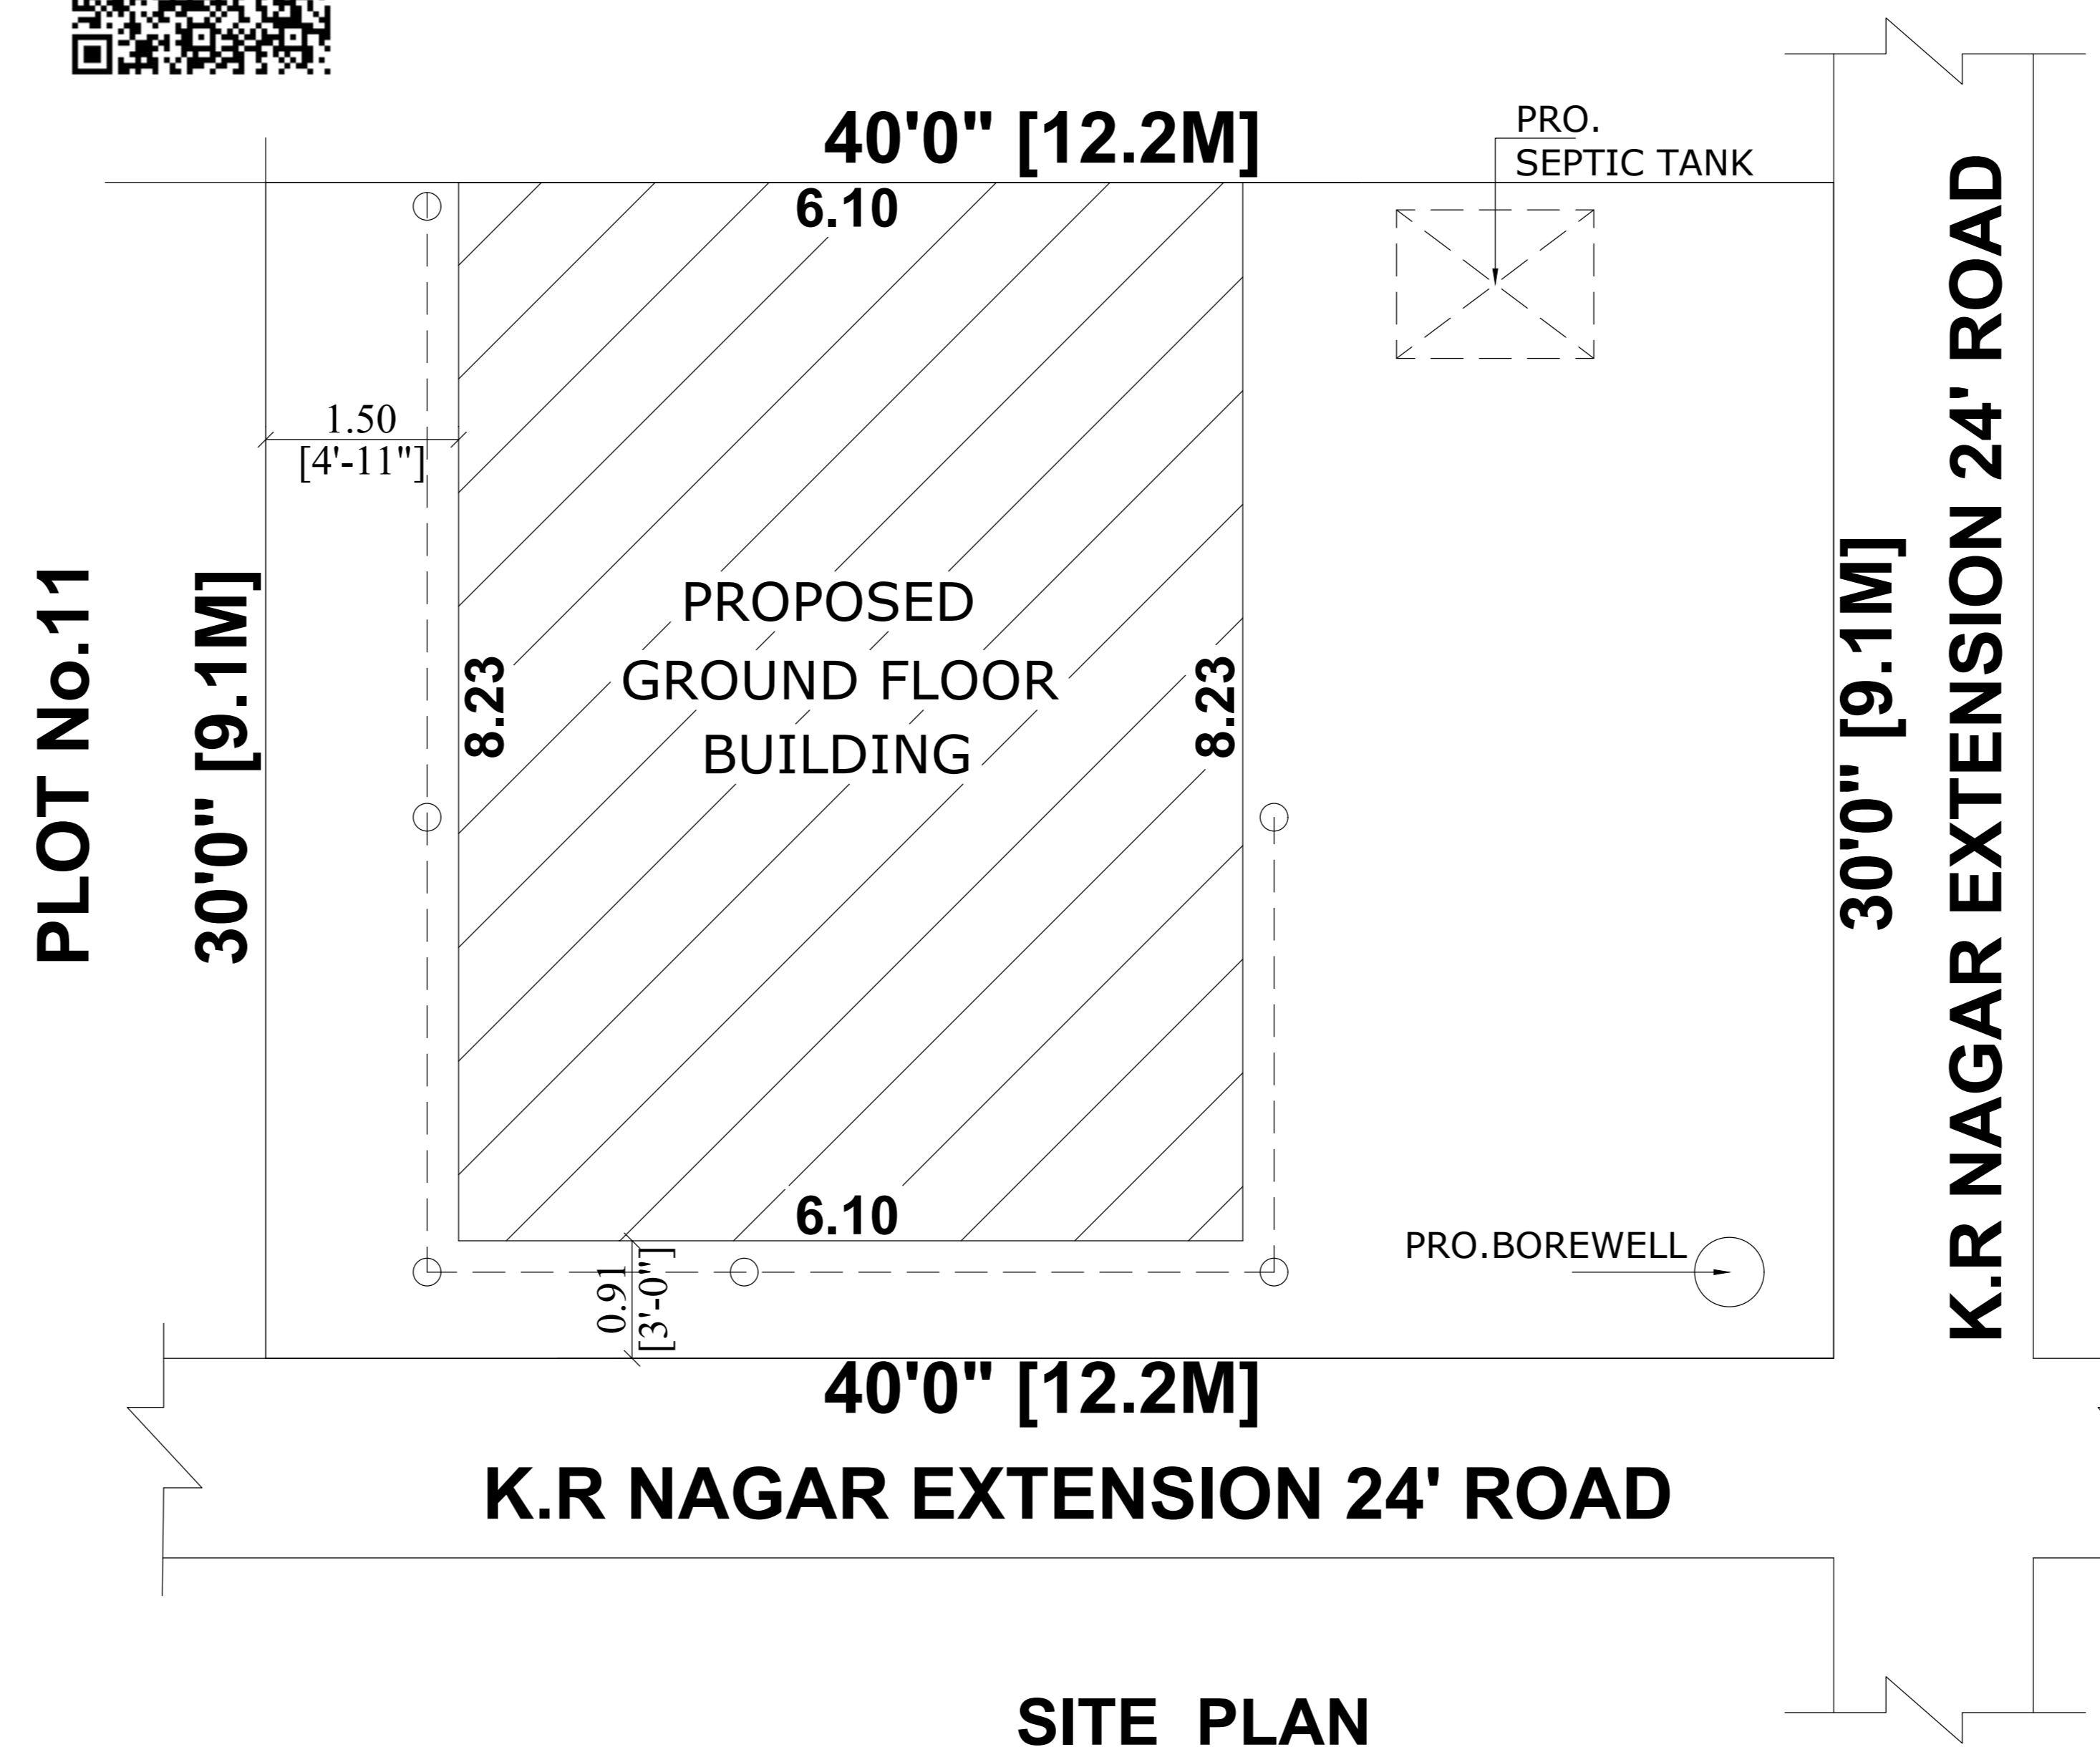

SCHEDULE OF JOINERY			COLOUR INDEX	
MD	DOOR	3'3" x 7'0"	PRO.BUILDING	<input type="checkbox"/>
D1	DOOR	3'0" x 7'0"	PLOT BOUNDARY	<input type="checkbox"/>
D2	DOOR	2'6" x 7'0"		
W	WINDOW	4'6" x 4'0"	R O A D	<input type="checkbox"/>
W1	WINDOW	3'0" x 4'0"		
V	VENTILATOR	3'0" x 2'0"		

AREA DETAILS	SQ.FT.	SQ.MT.
PLOT AREA	1200.00	111.48
PRO.GROUND FLOOR AREA	540.00	50.17
F.S.I	0.45	

OWNER'S NAME: **Mrs.KALPANA**

*D Kalpana*

OWNER'S SIGNATURE

**M/S. SHRE ROOBA CONSTRUCTION**  
#1, ESWARAN KOIL STREET, CHENGALPATTU-1.  
OFF-044-27423599 CELL - 9976558178

**Er. S. RUBA SUNDAR**  
Registered Engineer, Grade-III (RE)  
Reg No. 018/LS/2021/00001  
No 1 Eswaran Koil Street,  
Chengalpattu - 603 001  
Cell 7259898917 Ph 044-27423599

REGISTERED ENGINEER/LBS