
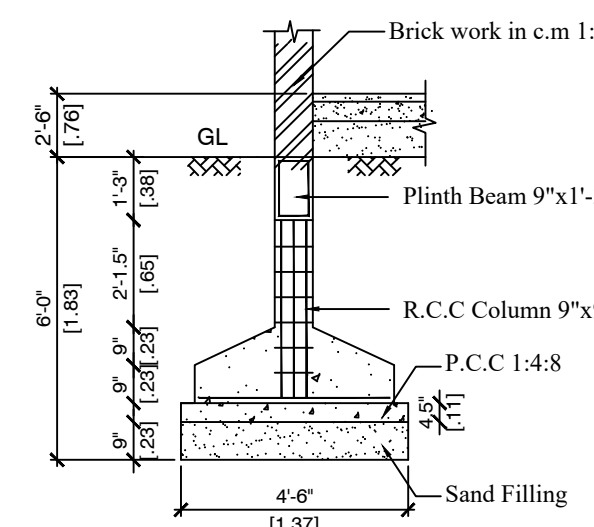
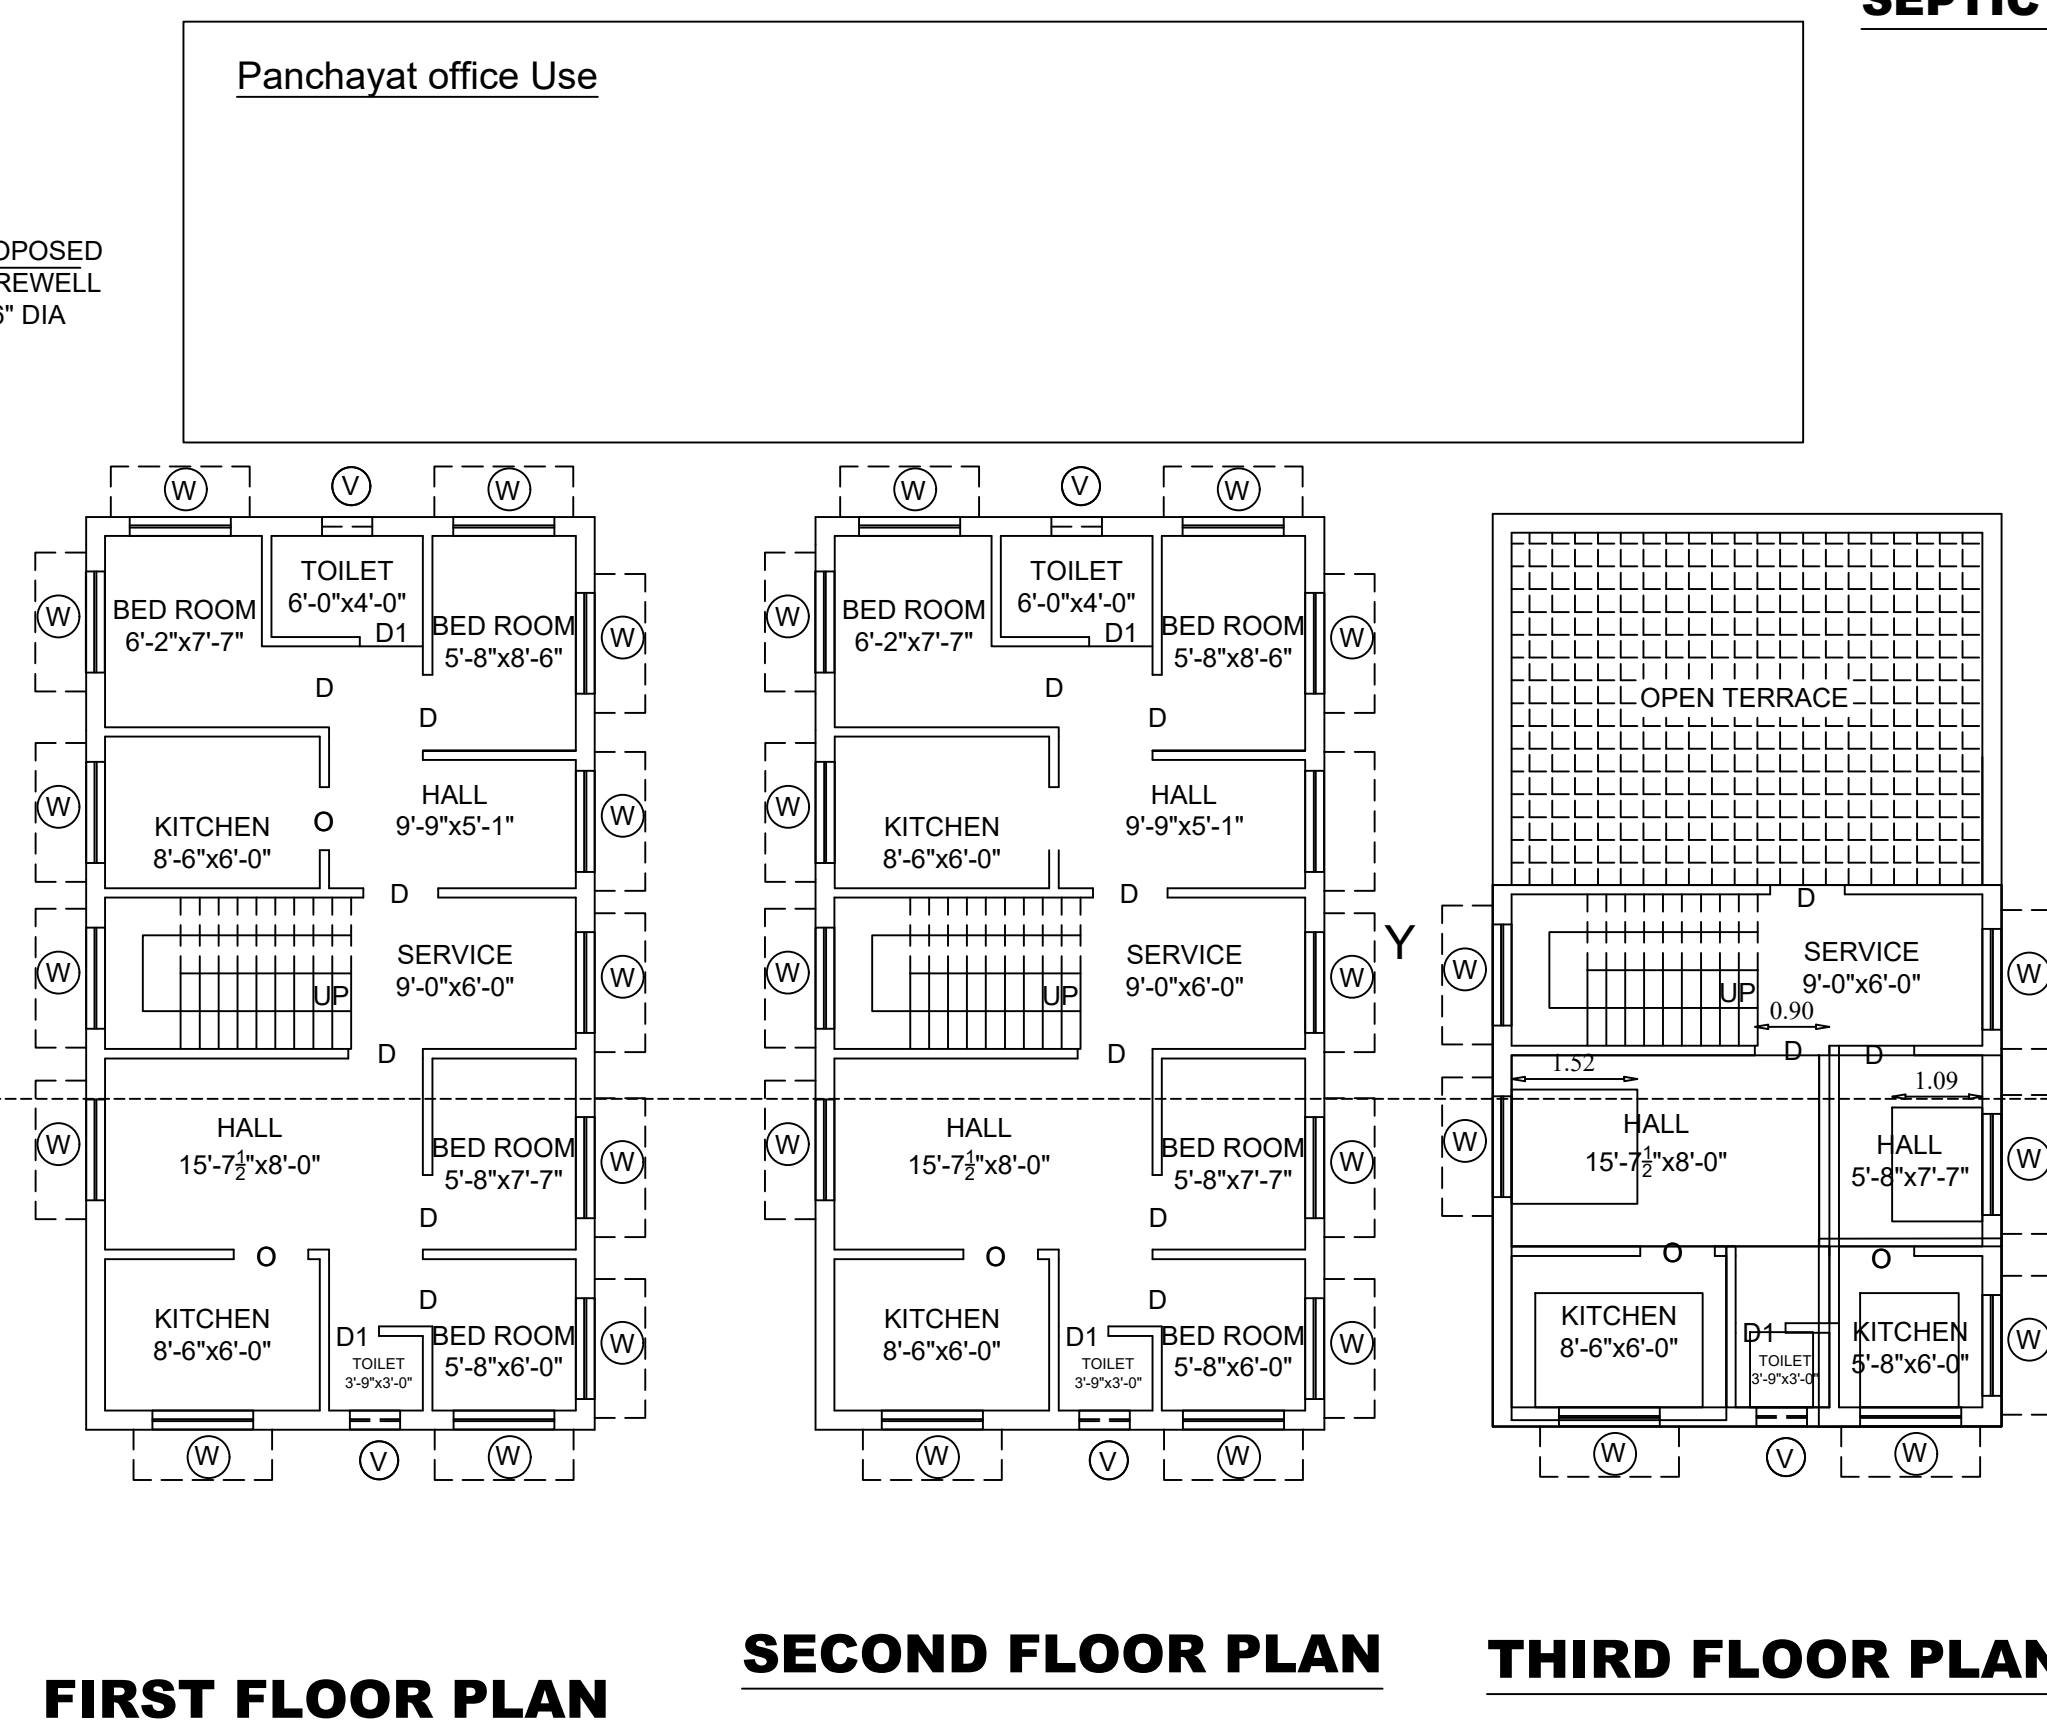
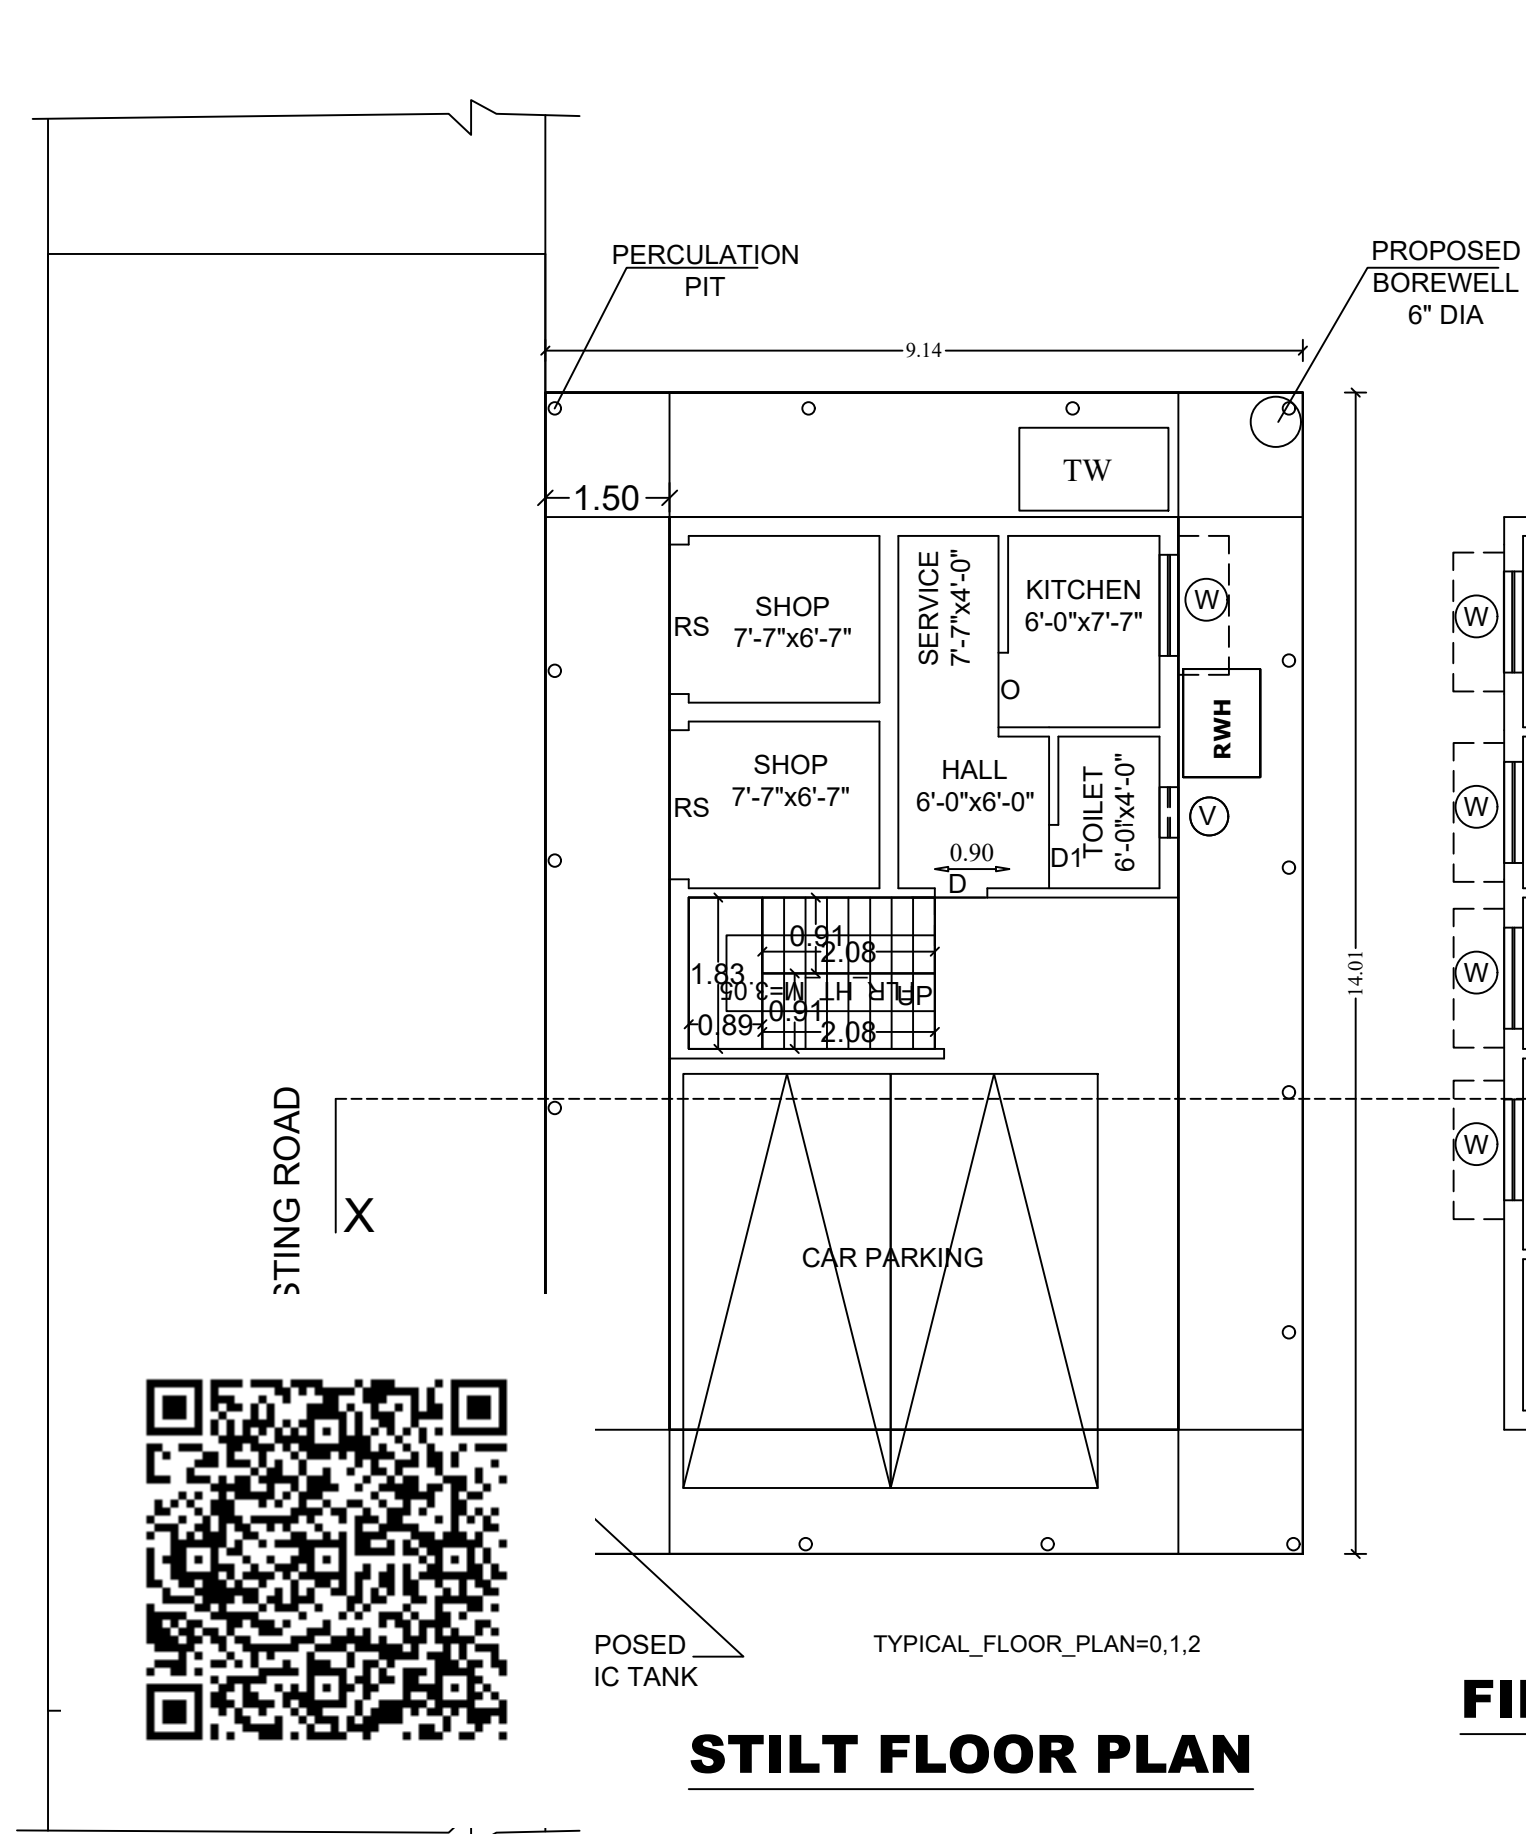
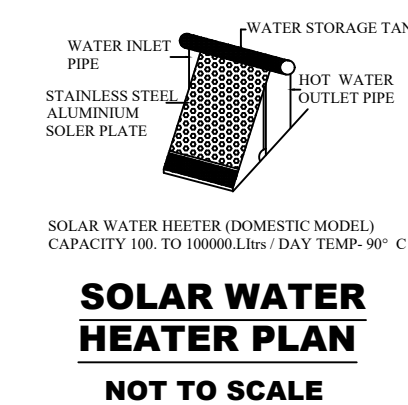
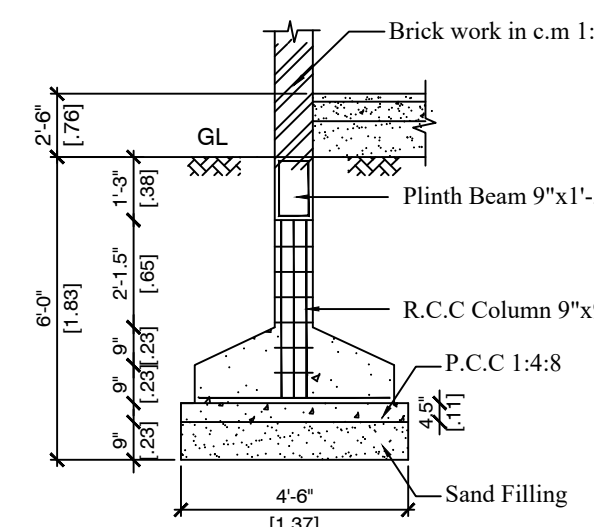
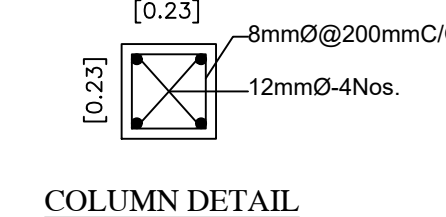
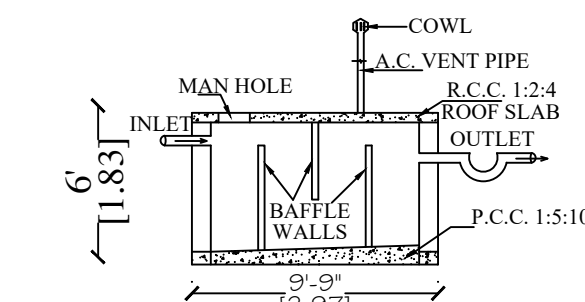
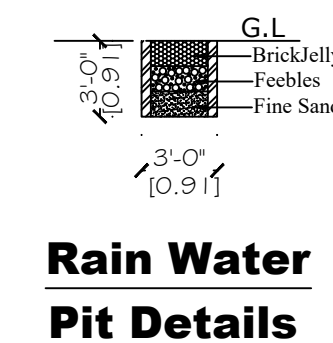
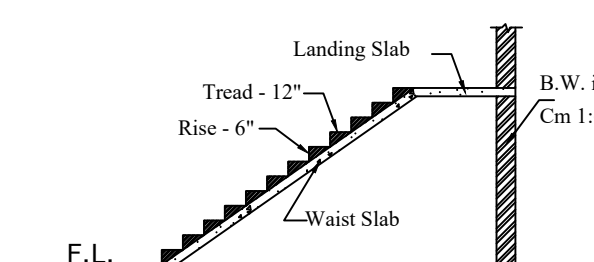
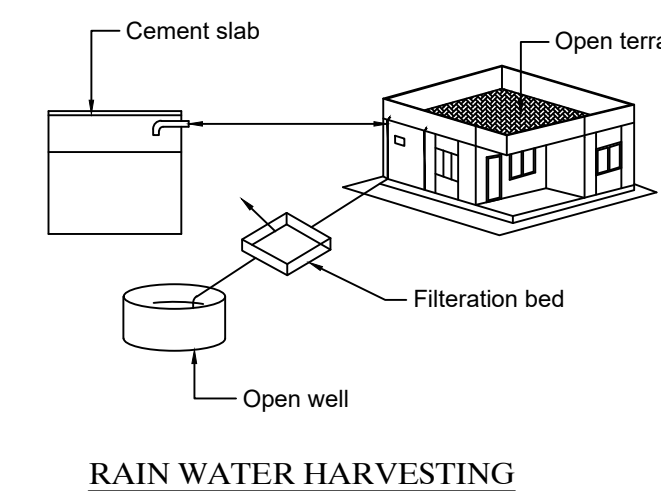
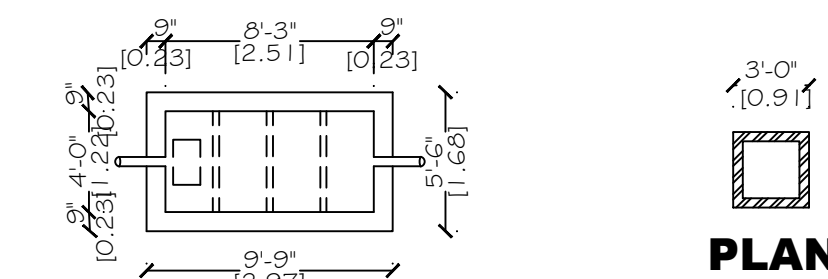


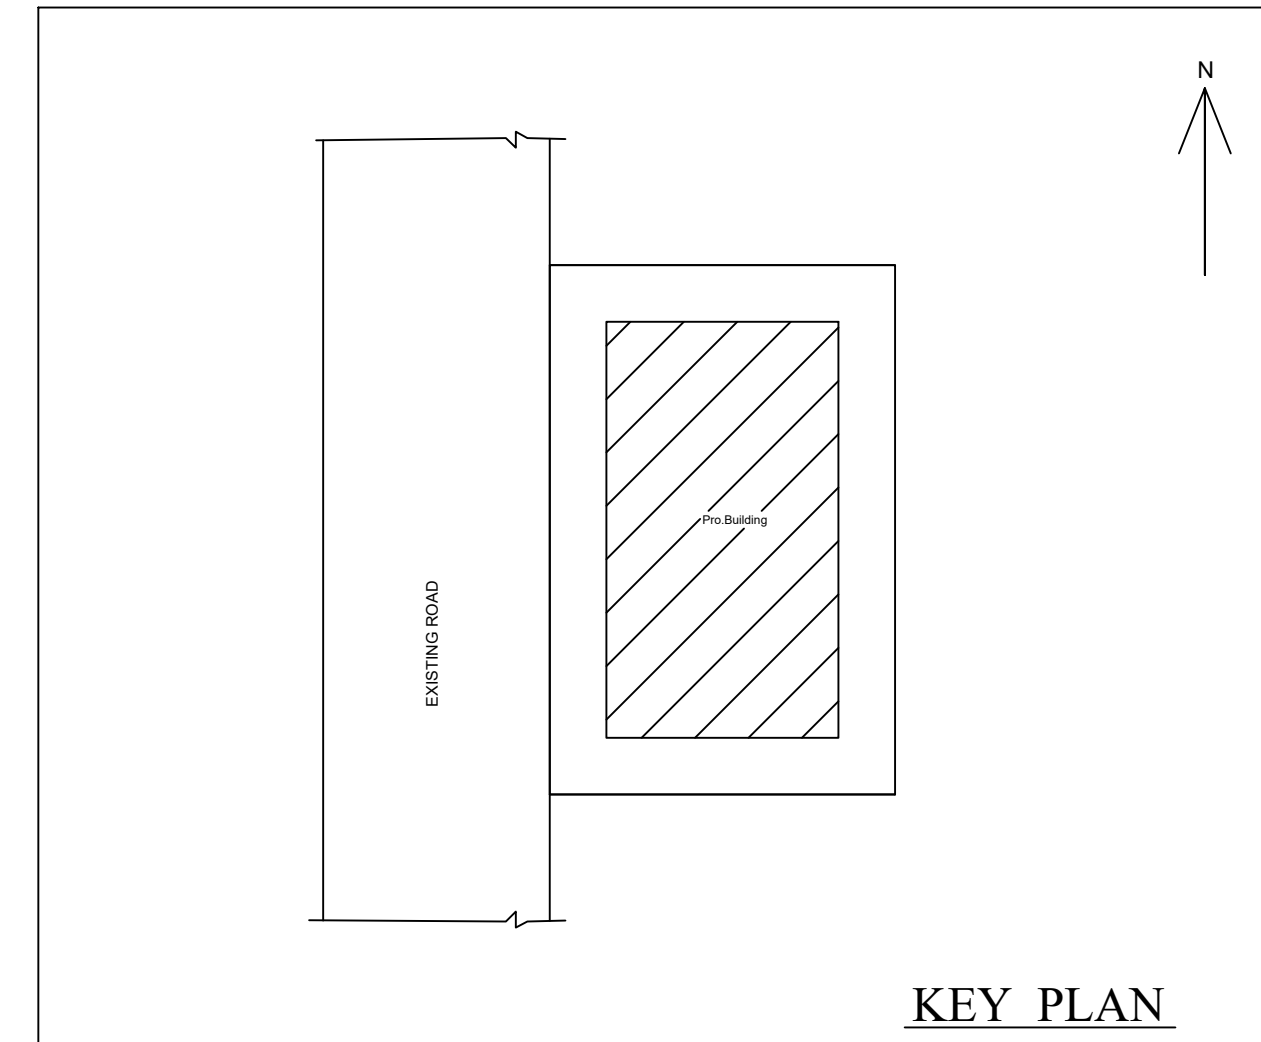

JOINERY STATEMENT

ROLLINGSHUTTER	RS	6'-0"	x	9'-0"
DOOR	MD	3'-6"	x	7'-0"
DOOR	D	3'-0"	x	7'-0"
DOOR	D1	2'-6"	x	7'-0"
WINDOW	W	4'-0"	x	4'-0"
VENTILATOR	V	3'-0"	x	2'-0"

WIDTH-3' TREAD-1' RISE-6"

AREA STATEMENTS		
EXTENTS PLOT	Sq.FEET	Sq.M
Exg.Site Area	1380.00	128.20
Exg.GROUND FLOOR	727.96	67.63
Exg.FIRST FLOOR	727.96	67.63
Exg.SECOND FLOOR	727.96	67.63
Pro.Third FLOOR	431.95	40.13
Open Space Area	652.04	60.57
FLOOR SPACE INDEX	1.89	
PLOT COVERAGE	52.75	%

PROPOSED	
ROAD	
BOUNDARY	

B. Dinesh b f
D. U.

OWNER SIGNATURE


Dr. V. THIYAGARAJAN, D.C.E.,
Consulting Civil Engineer,
Registered Engineer Grade - III (RE)
Reg. No: CGLDIST/RE/Gr-III/2023/11/015
District Town and Country Planning Office,
Member Chengalpatt Civil Engineer Association,
Member BAI Kalpakam Center at Chengalpatt,
VeeTioR CONSTRUCTIONS
No. 57, Pattikadu Road Left Side,
Opp Palla Mangalam Big Street,
Kothimangalam, Thirukkalukundram,
Chengalpatt District - 603 109.
Cell:9841606691, 9942883023

LICENSED SURVEYOR



Vetor Construtora

V E E T I O R

CONSTRUCTIONS

No.3/1, Gangai Amman Koil Street,
Kanakoil Pet, Thirukkalukundram
Chennai - 603 109.

Cell No.9841606691, 9444254826
9942883023, 9445628080