
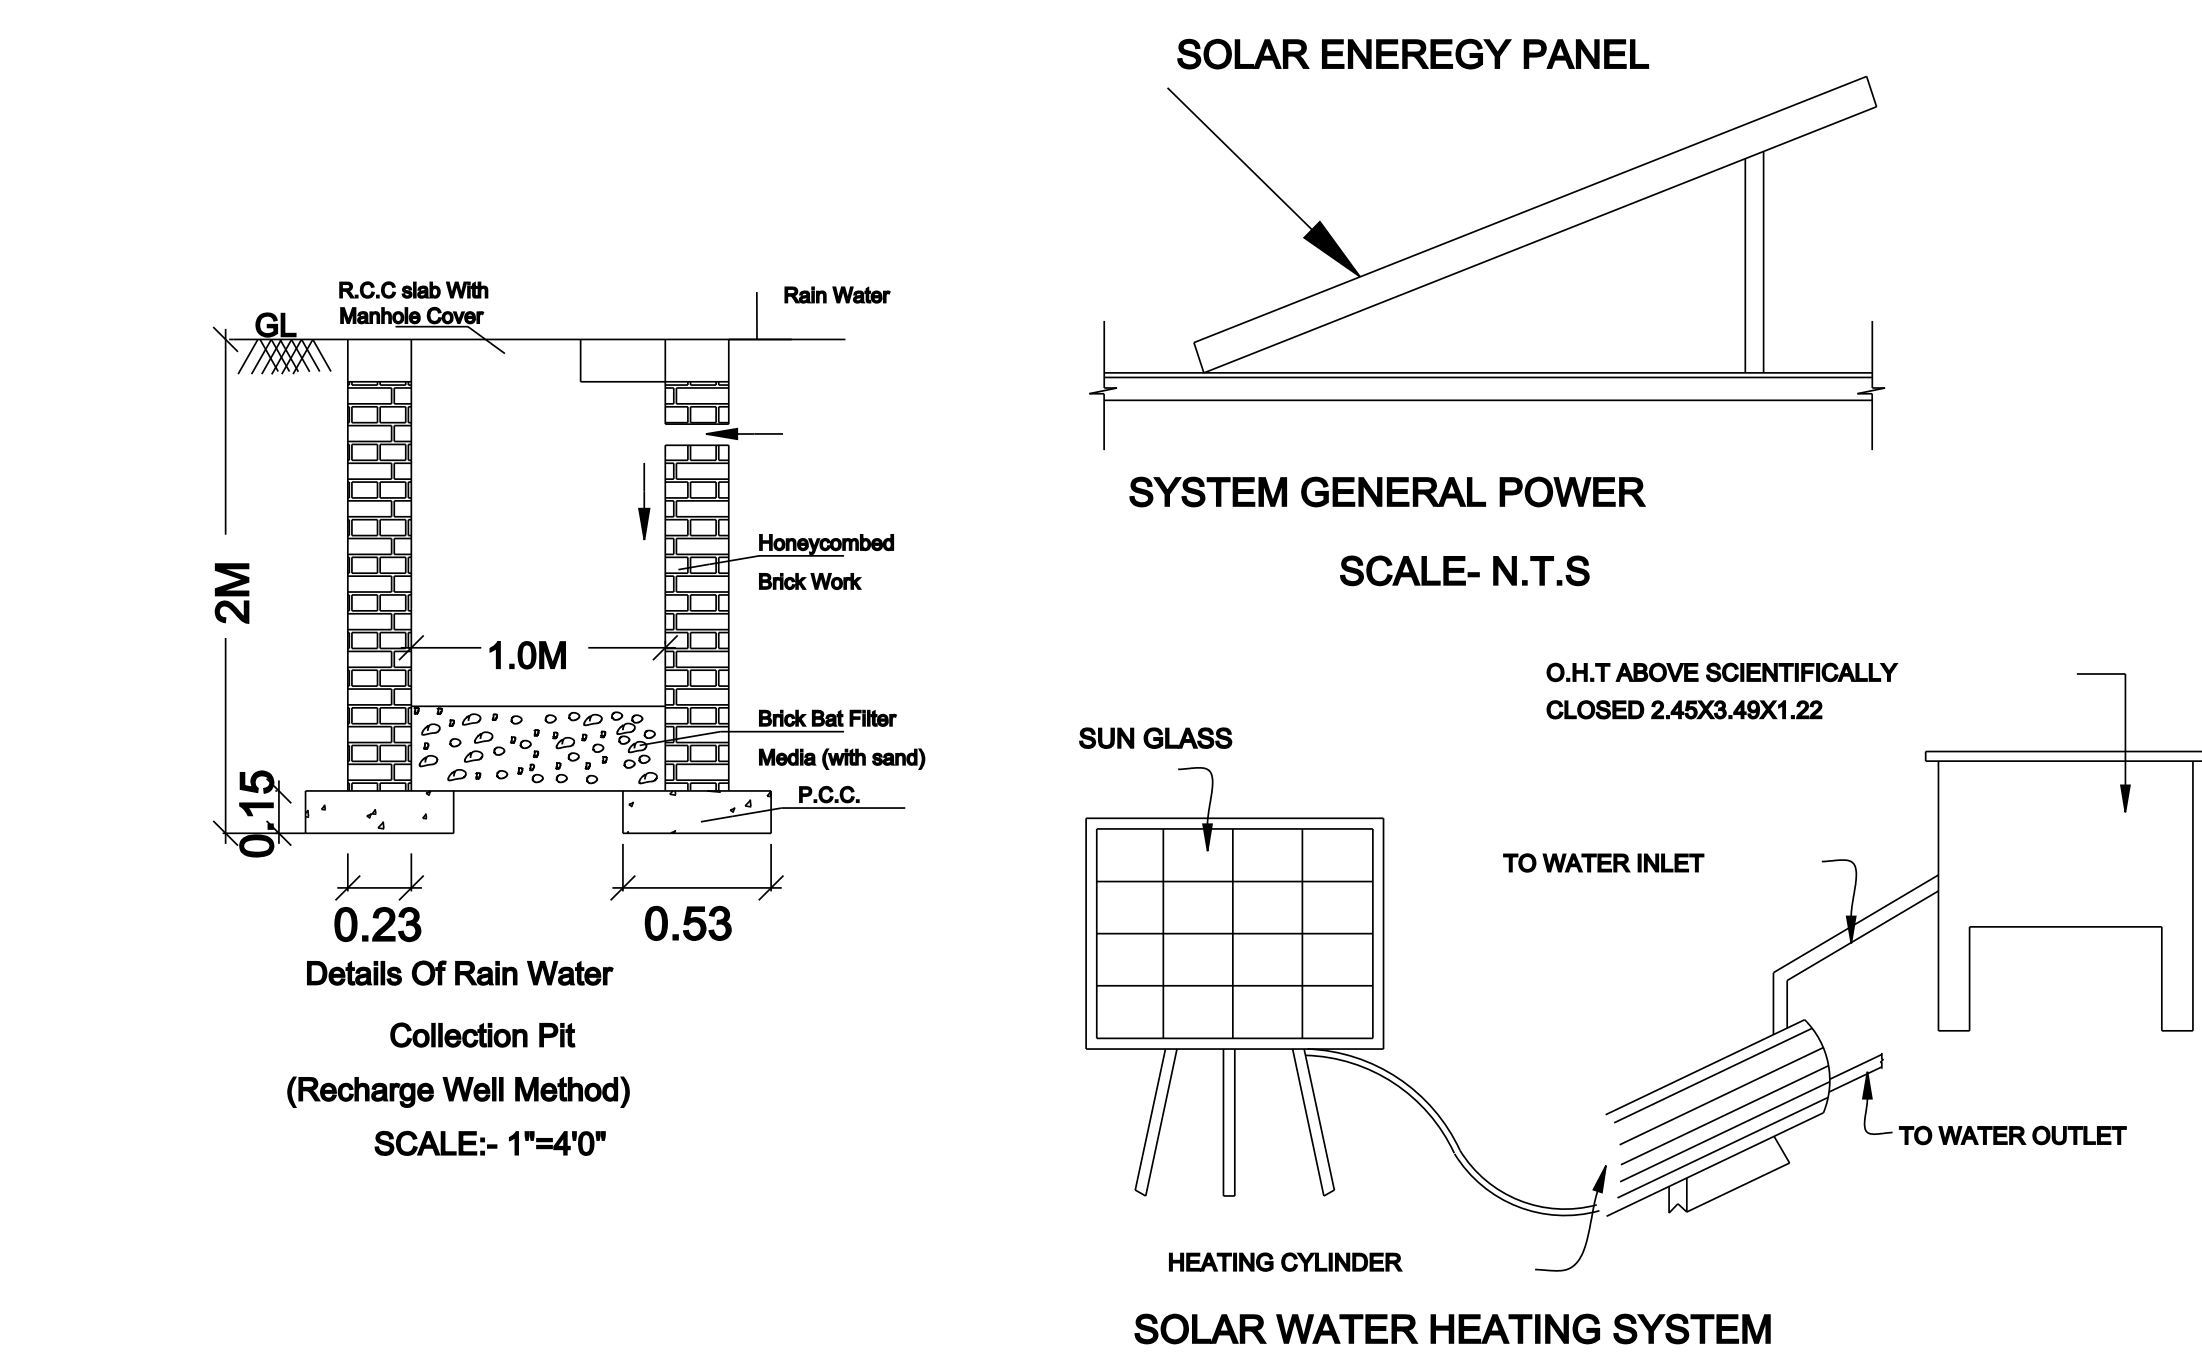
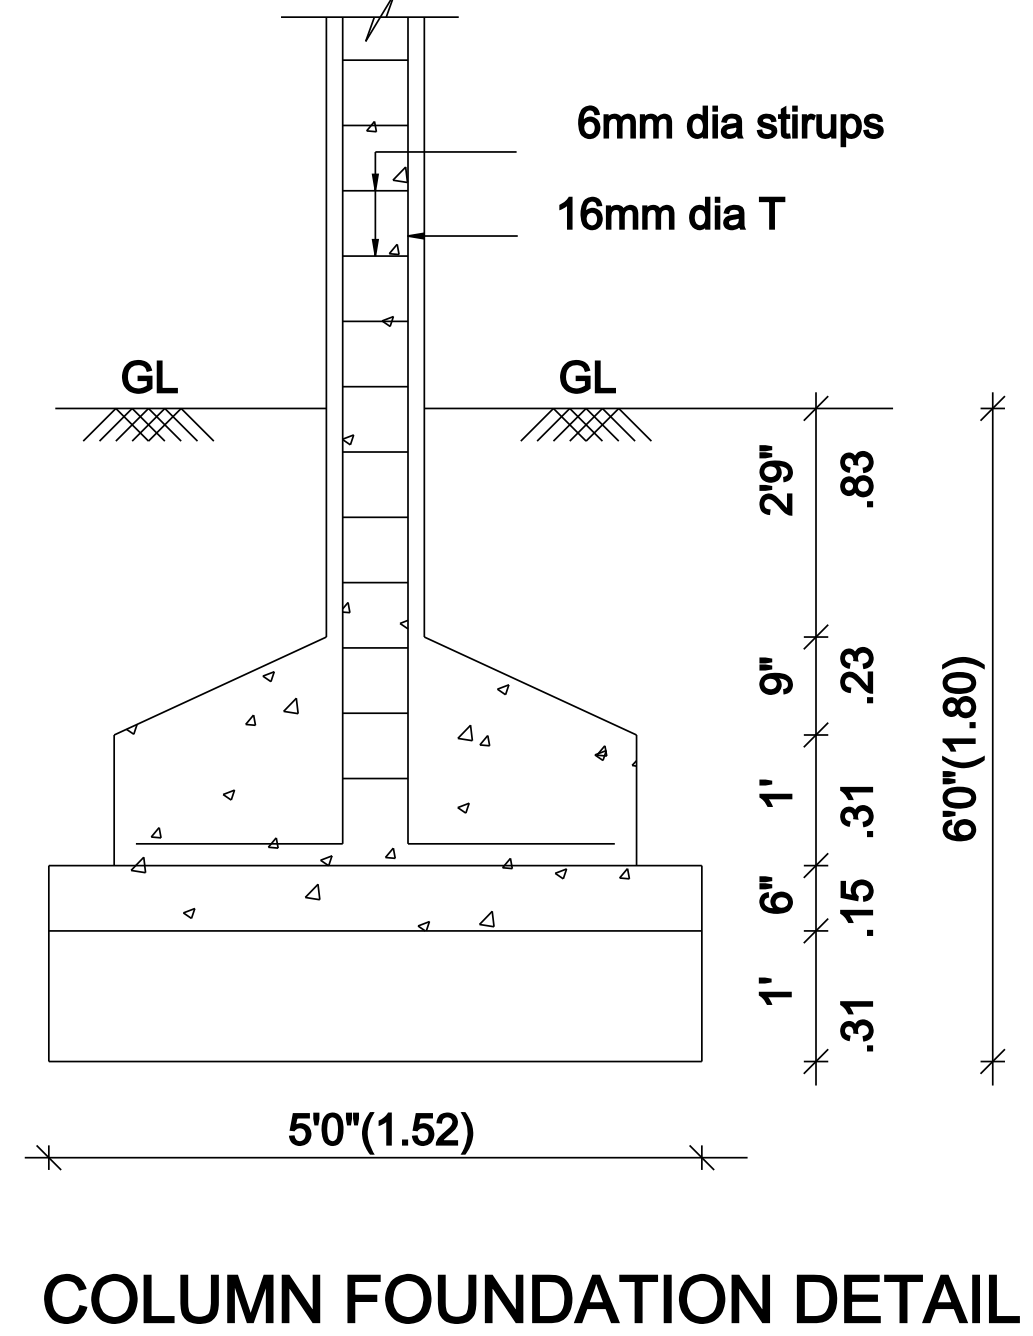
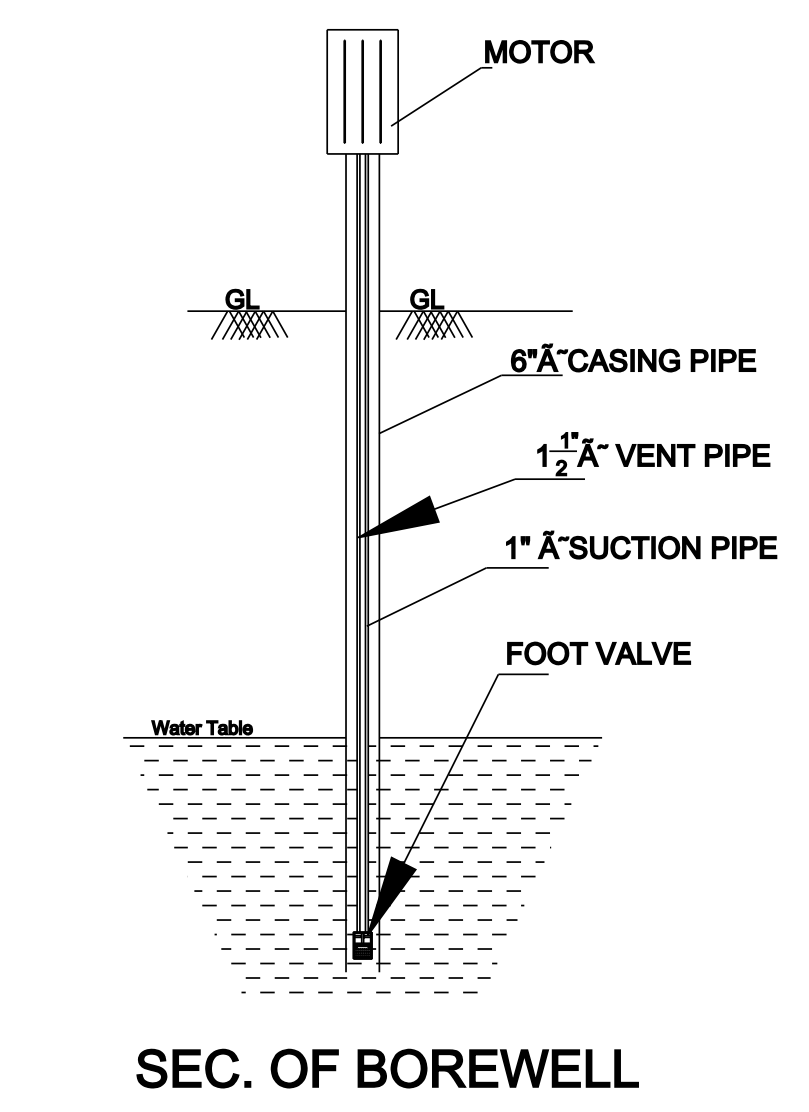
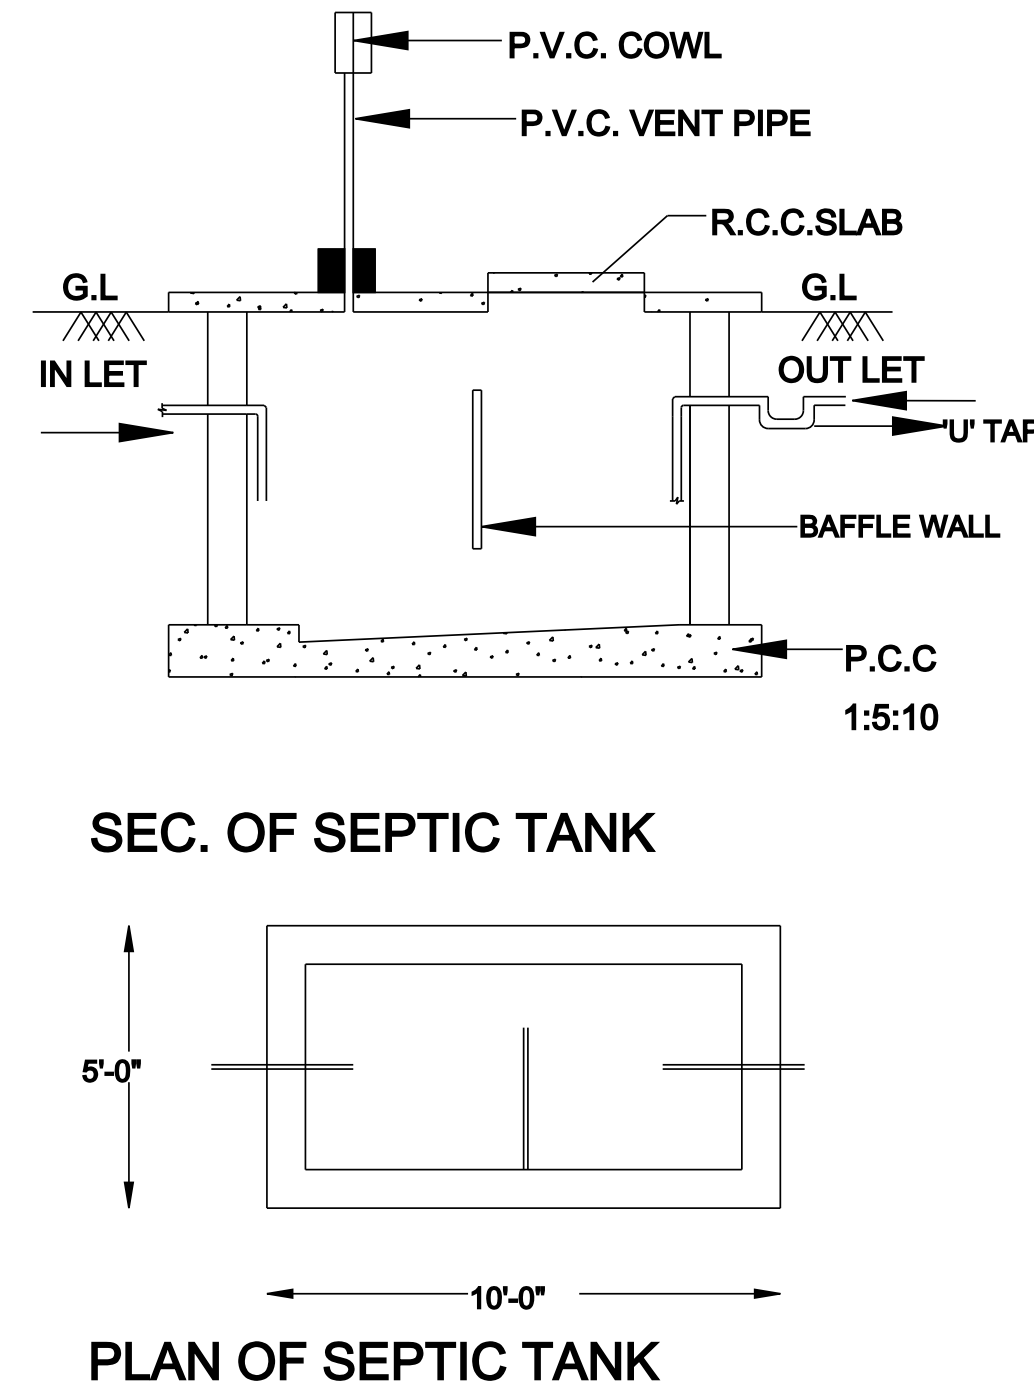
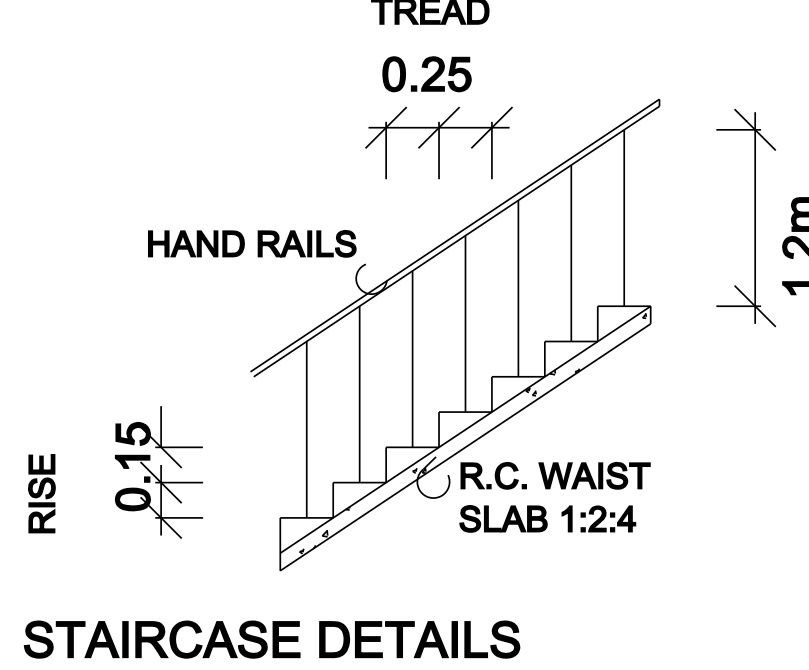
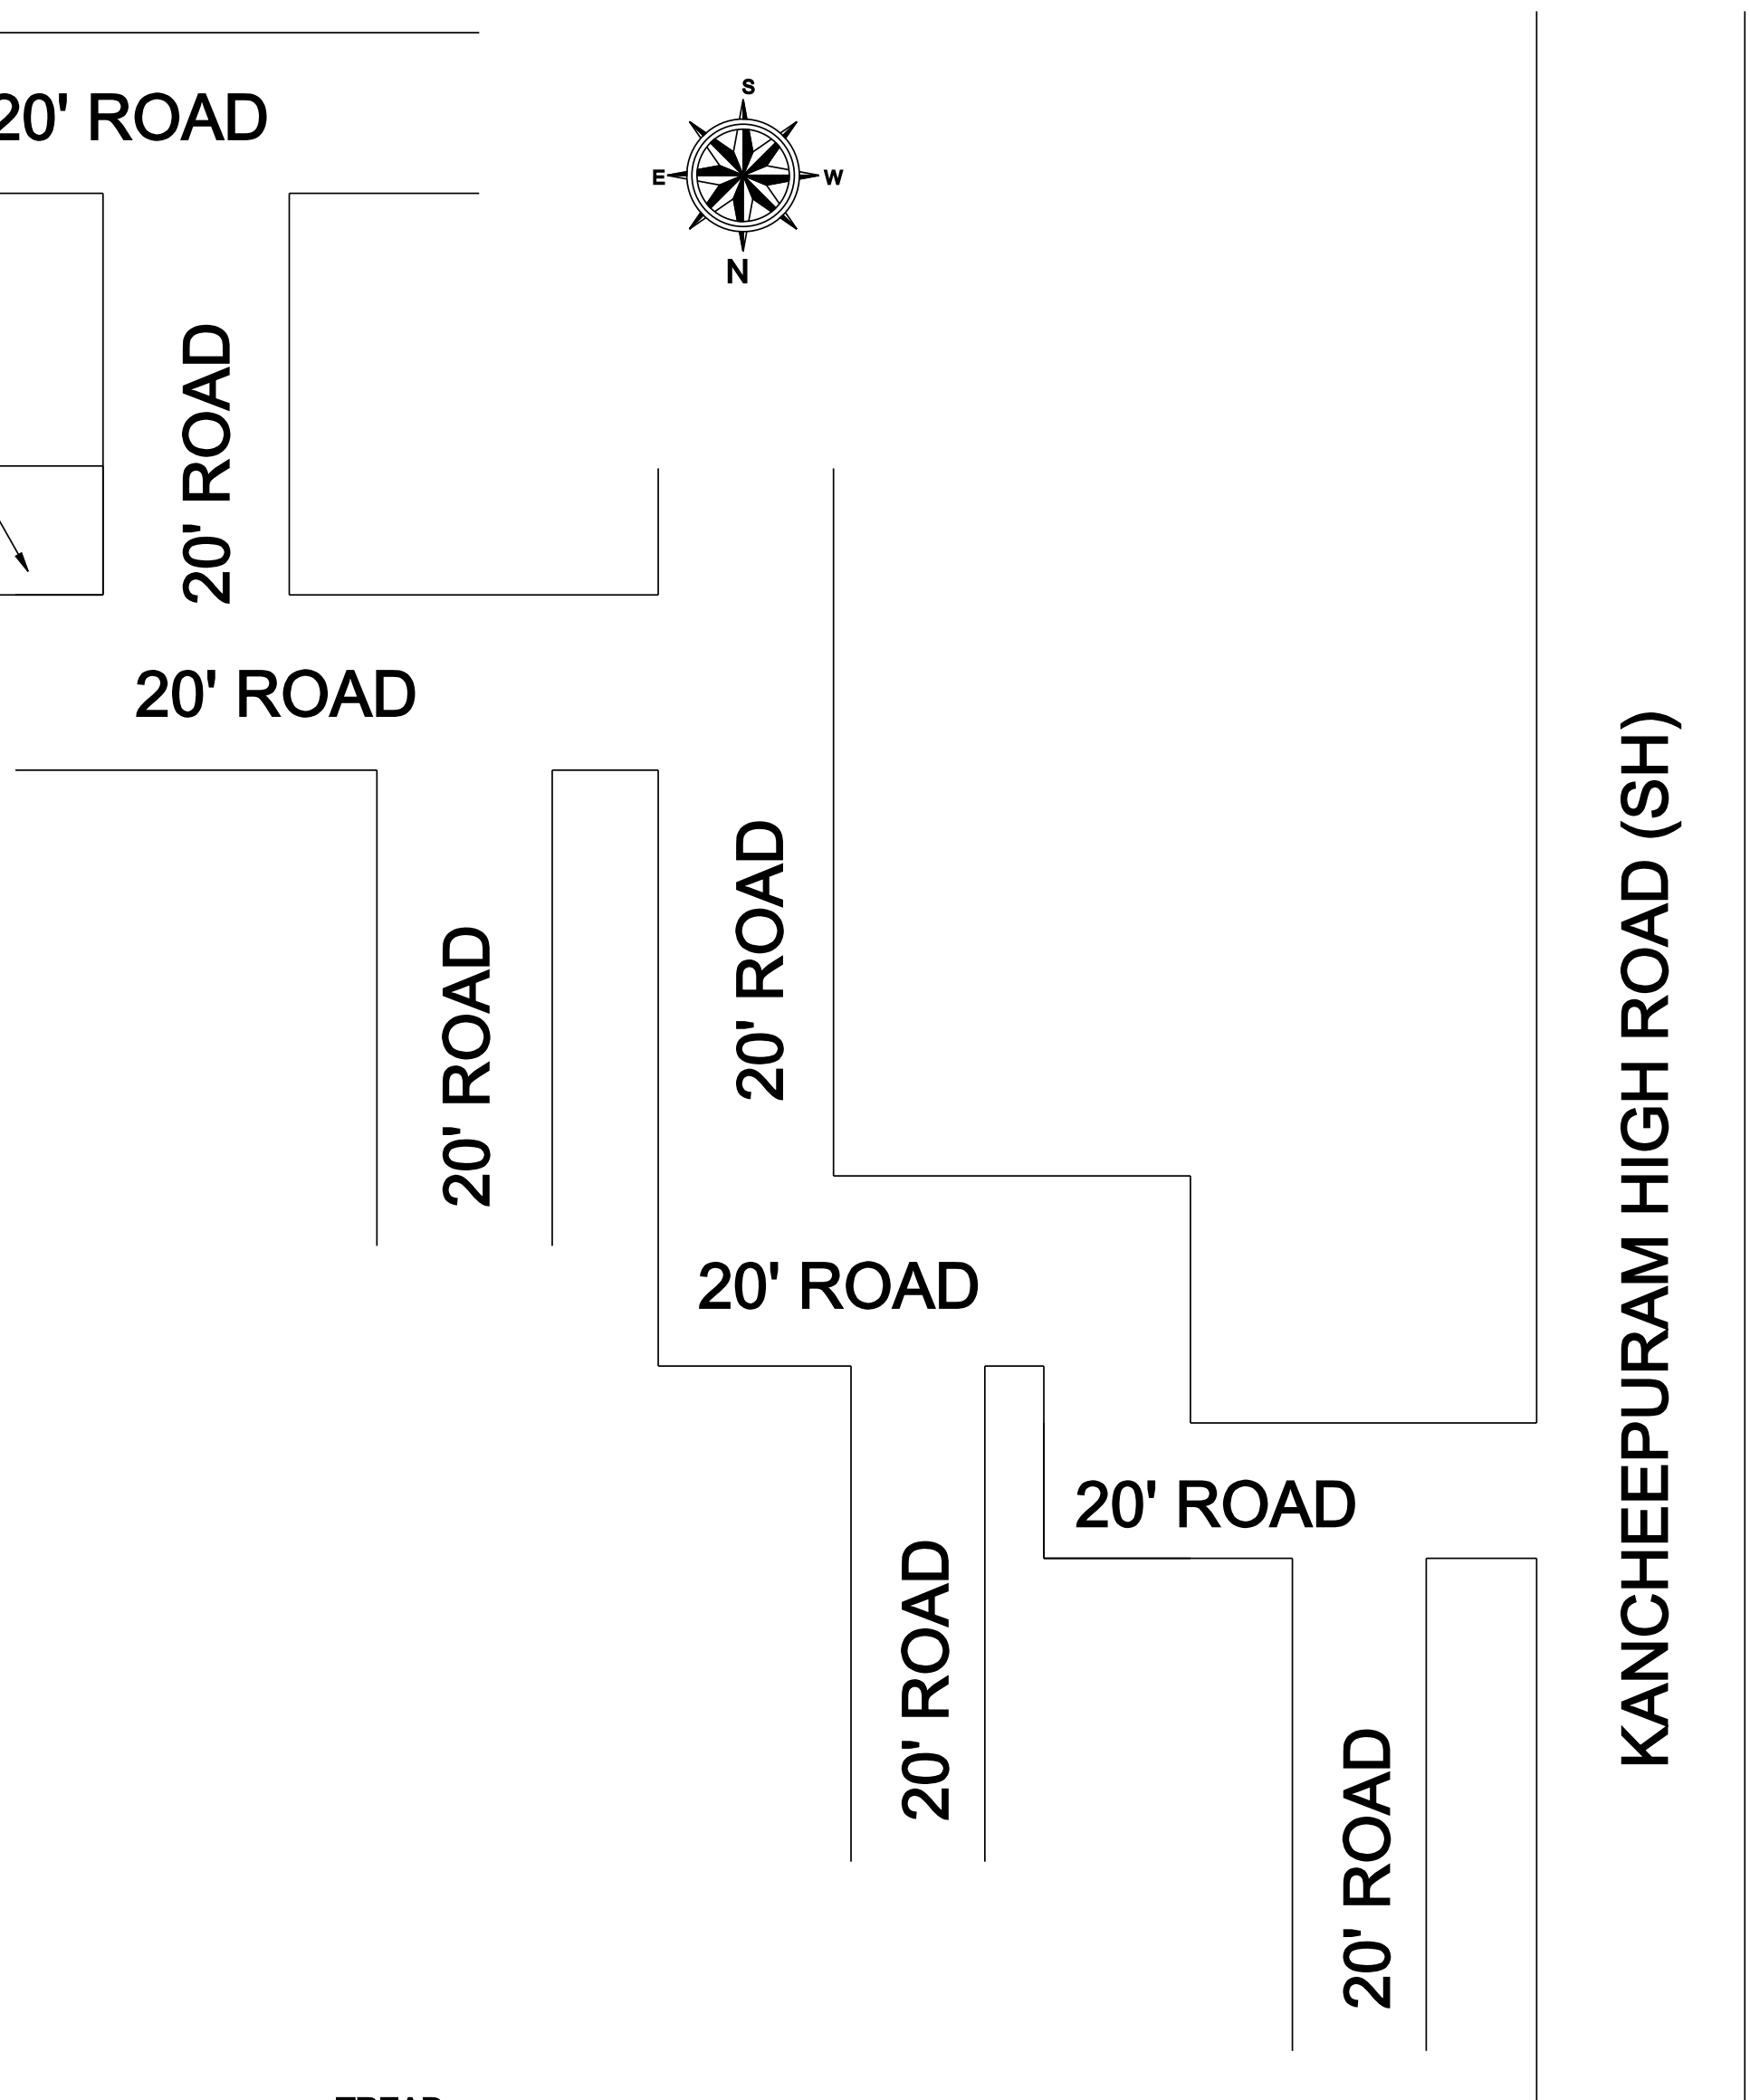
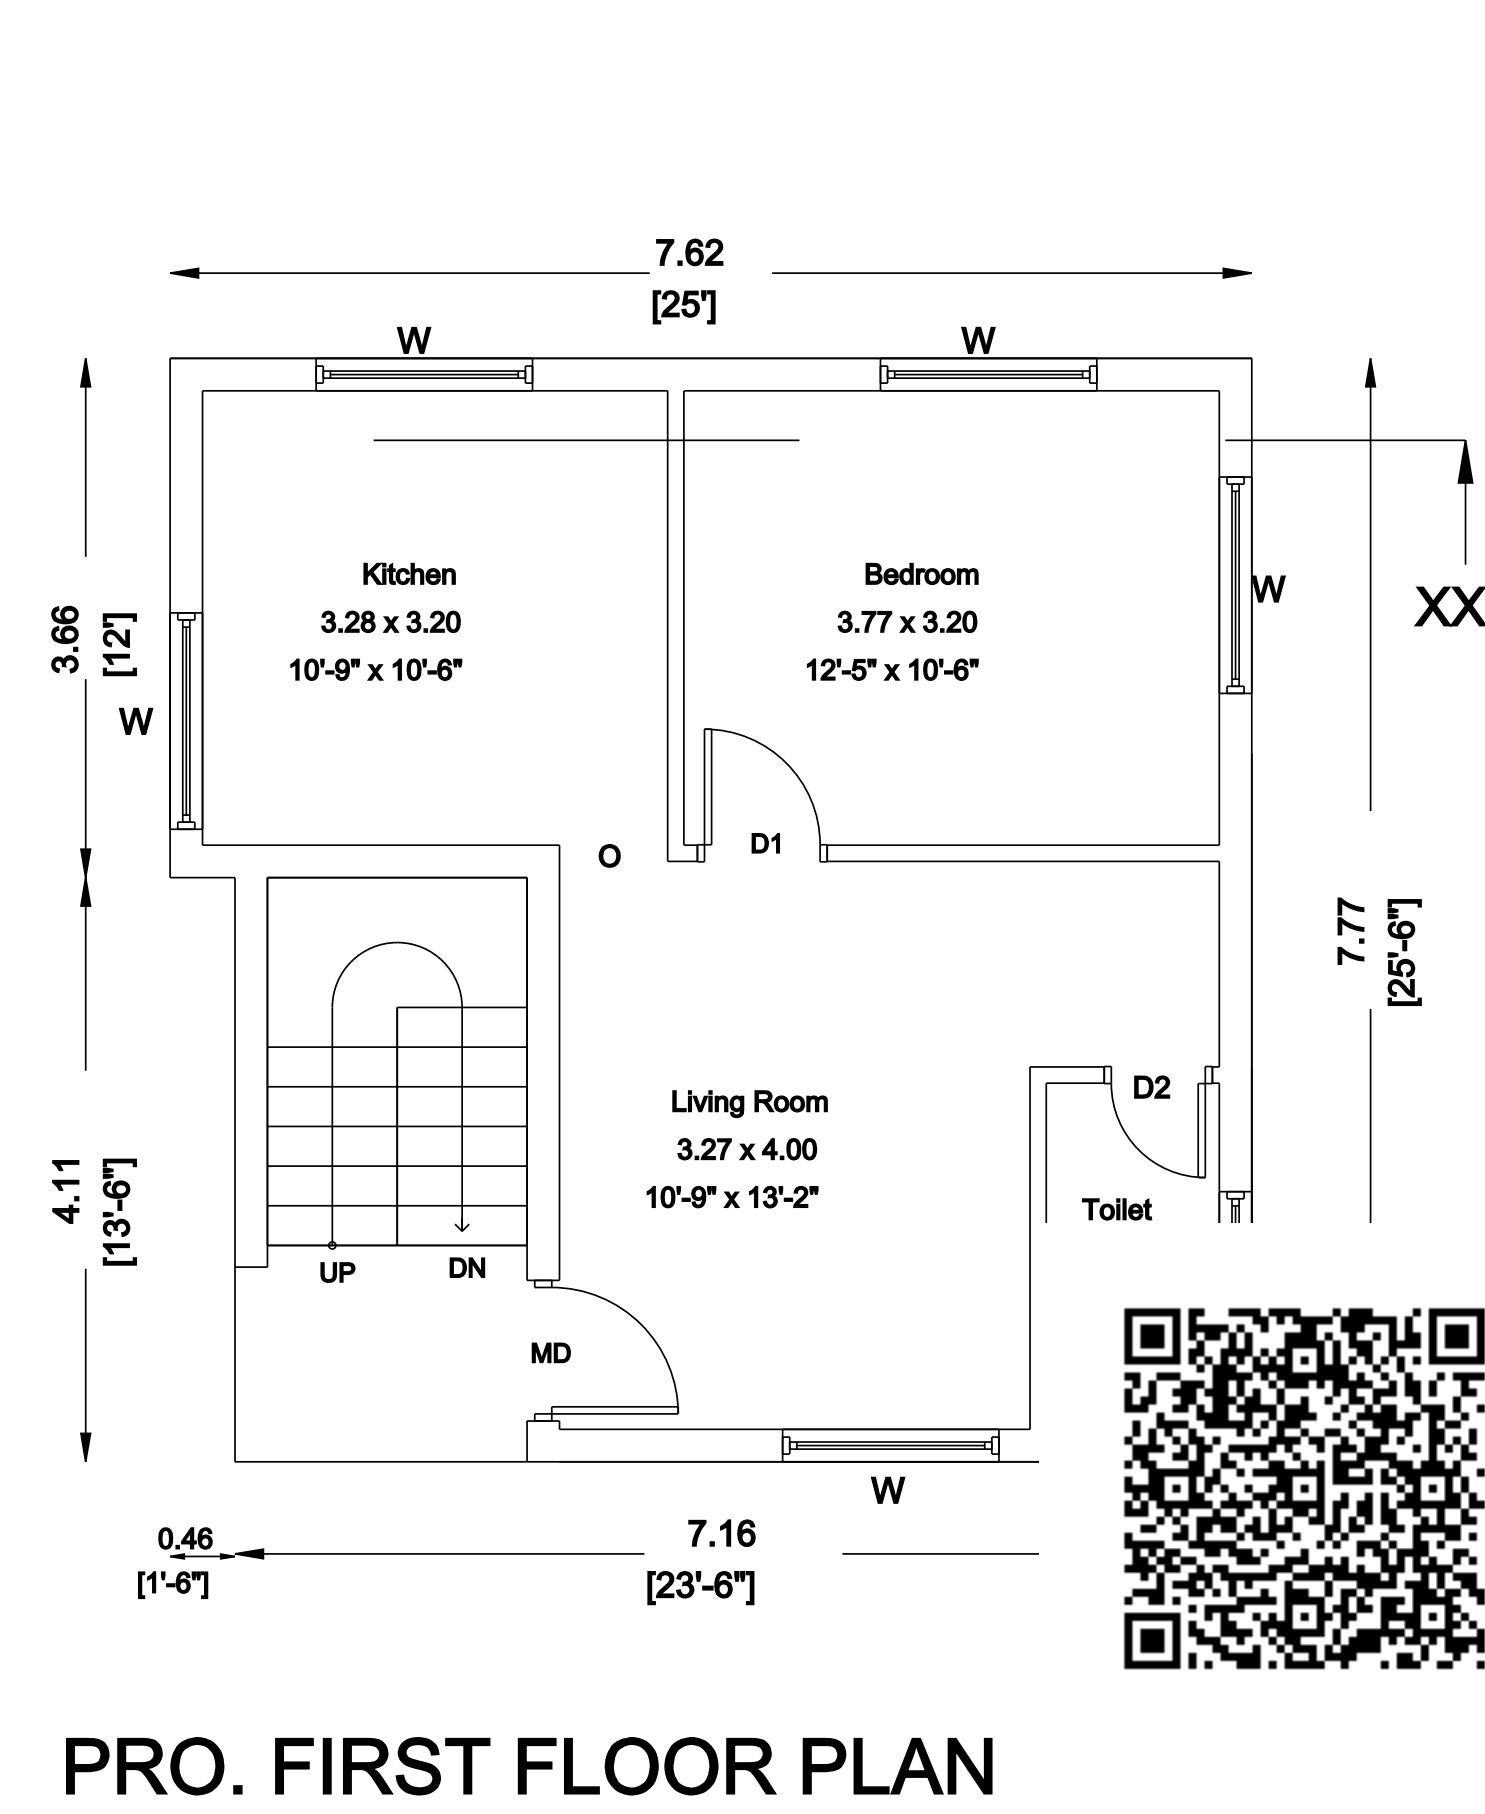
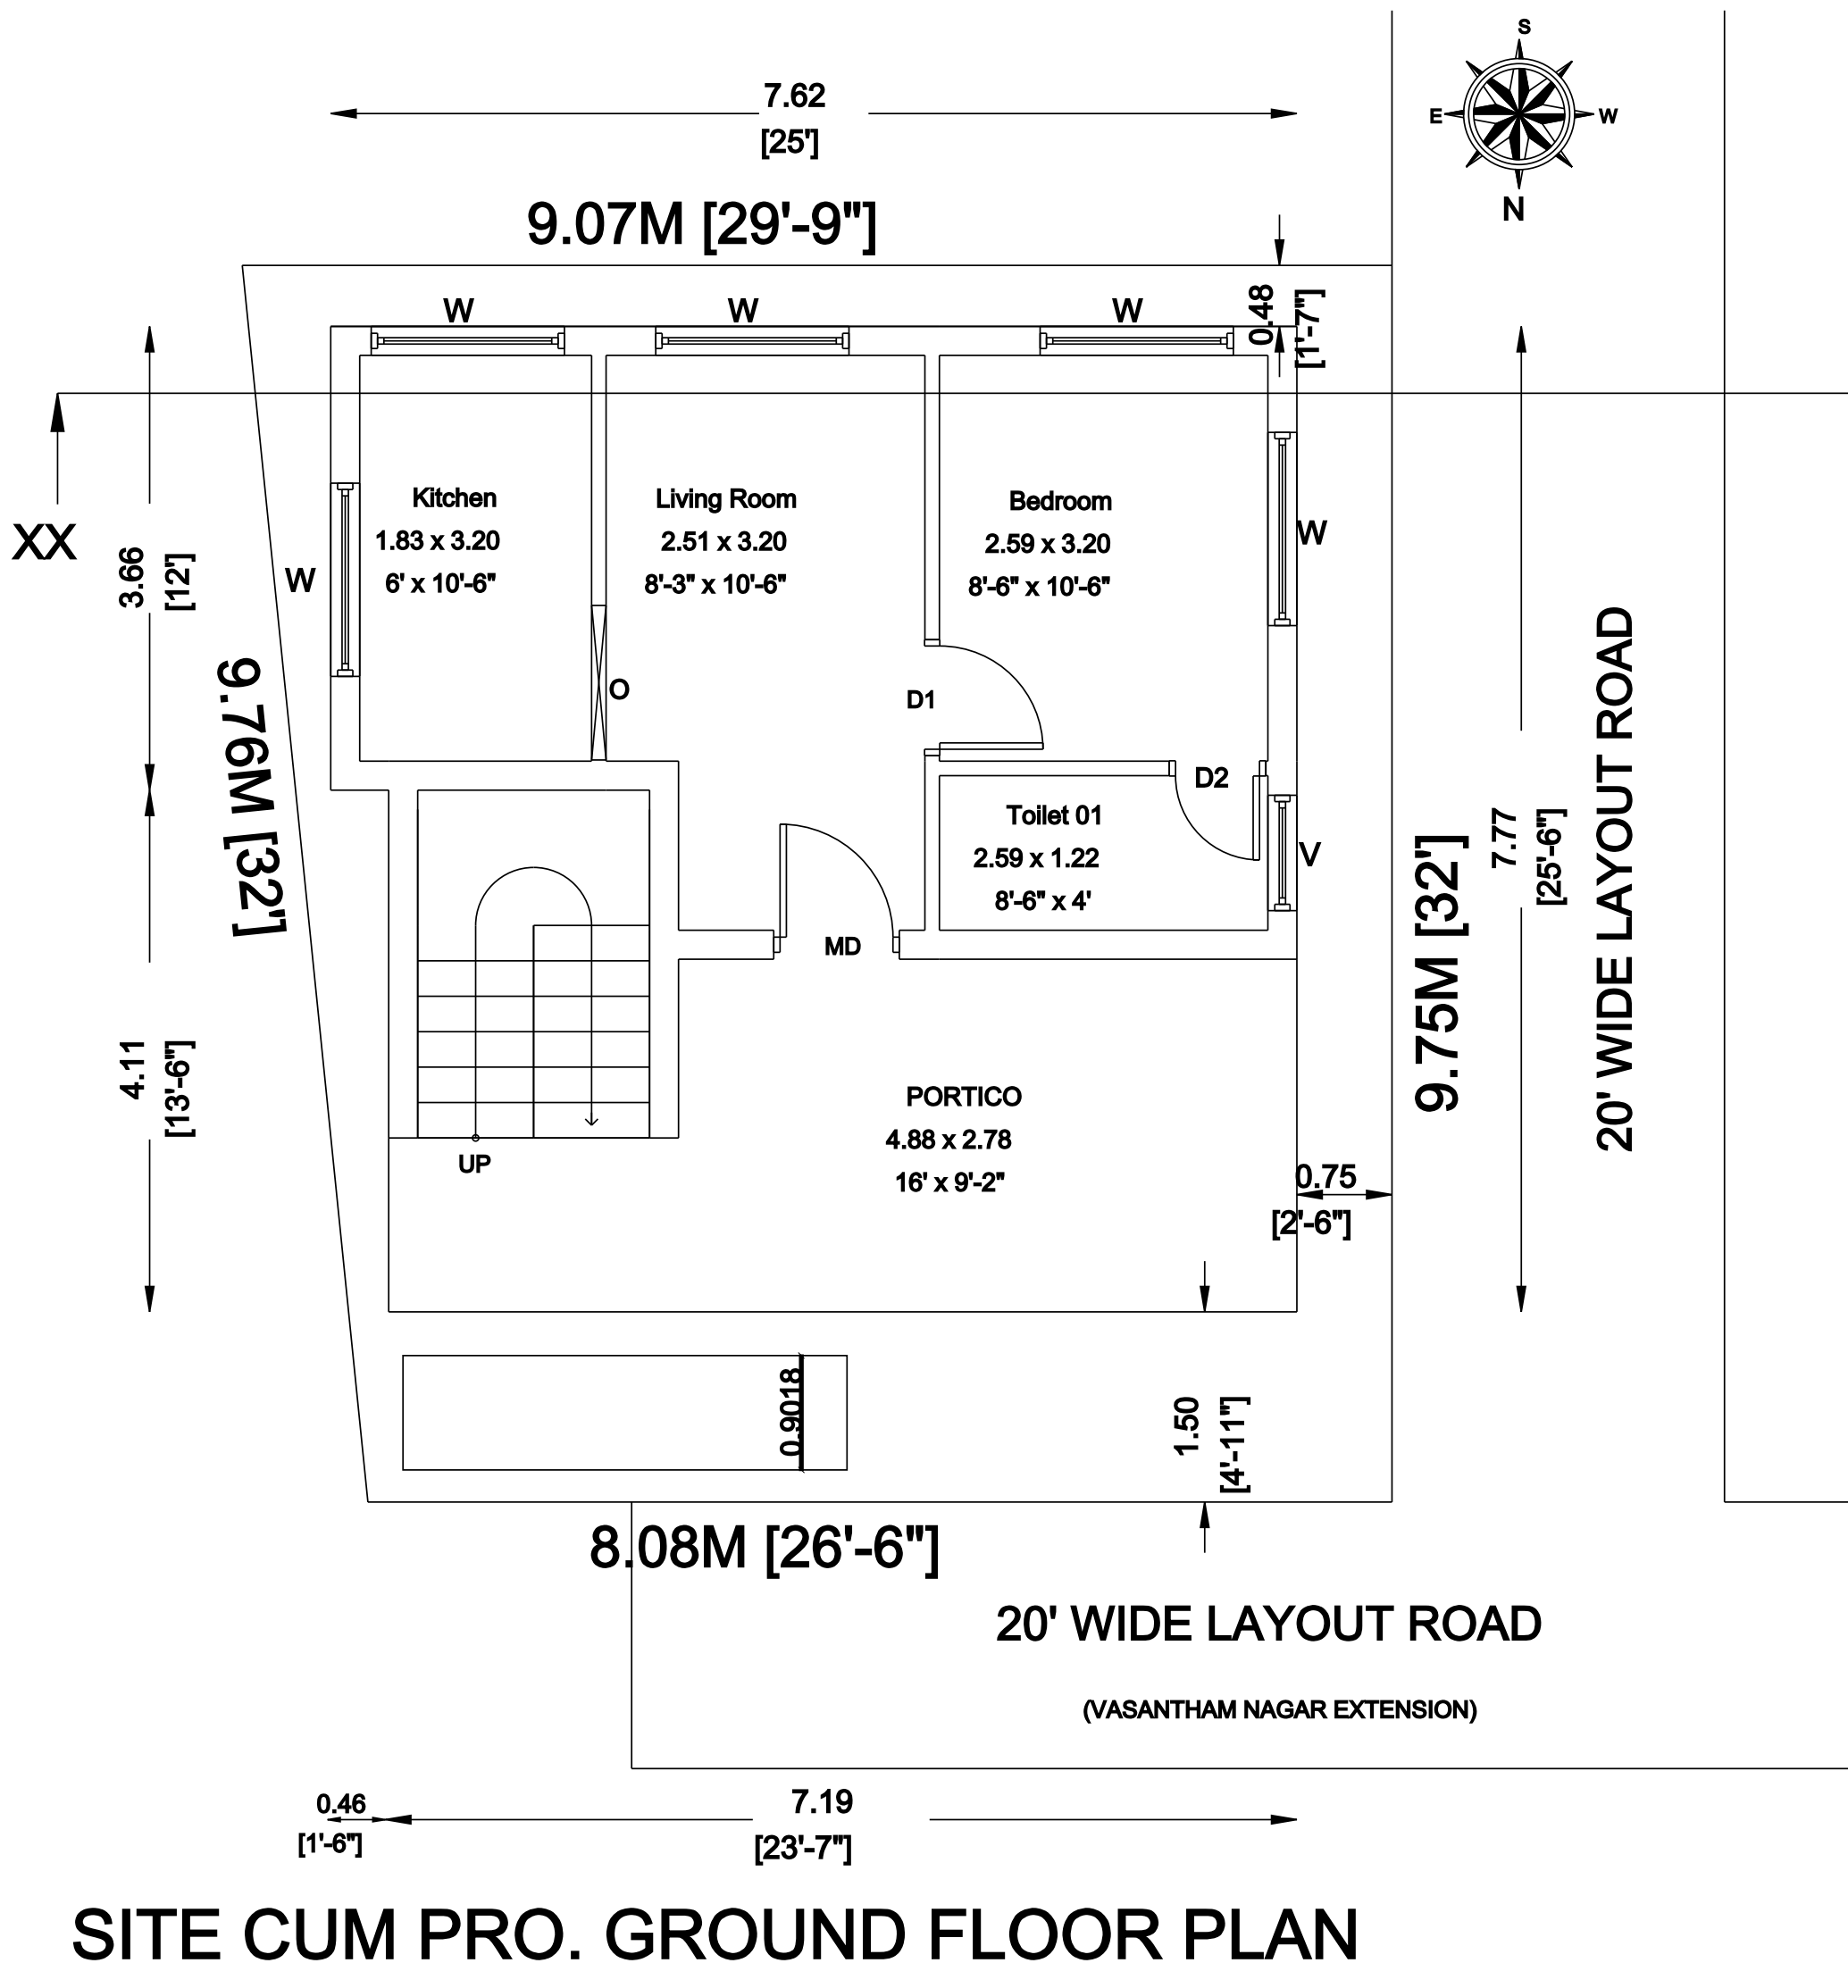


PLAN SHOWING THE PROPOSED CONSTRUCTION OF GROUND FLOOR, FIRST FLOOR RESIDENTIAL BUILDING AT SURVEY NO. 1085/47, PATTA NO. 8134, PLOT NO. 19, "VASANTHAM NAGAR EXTENSION", ATHUR "B" BLOCK, (ATHUR MADURA THIMMAVARAM VILLAGE), THIMMAVARAM PANCHAYAT, KATTANKOLATHUR PANCHAYAT UNION, CHENGALPATTU TALUK, CHENGALPATTU DISTRICT.

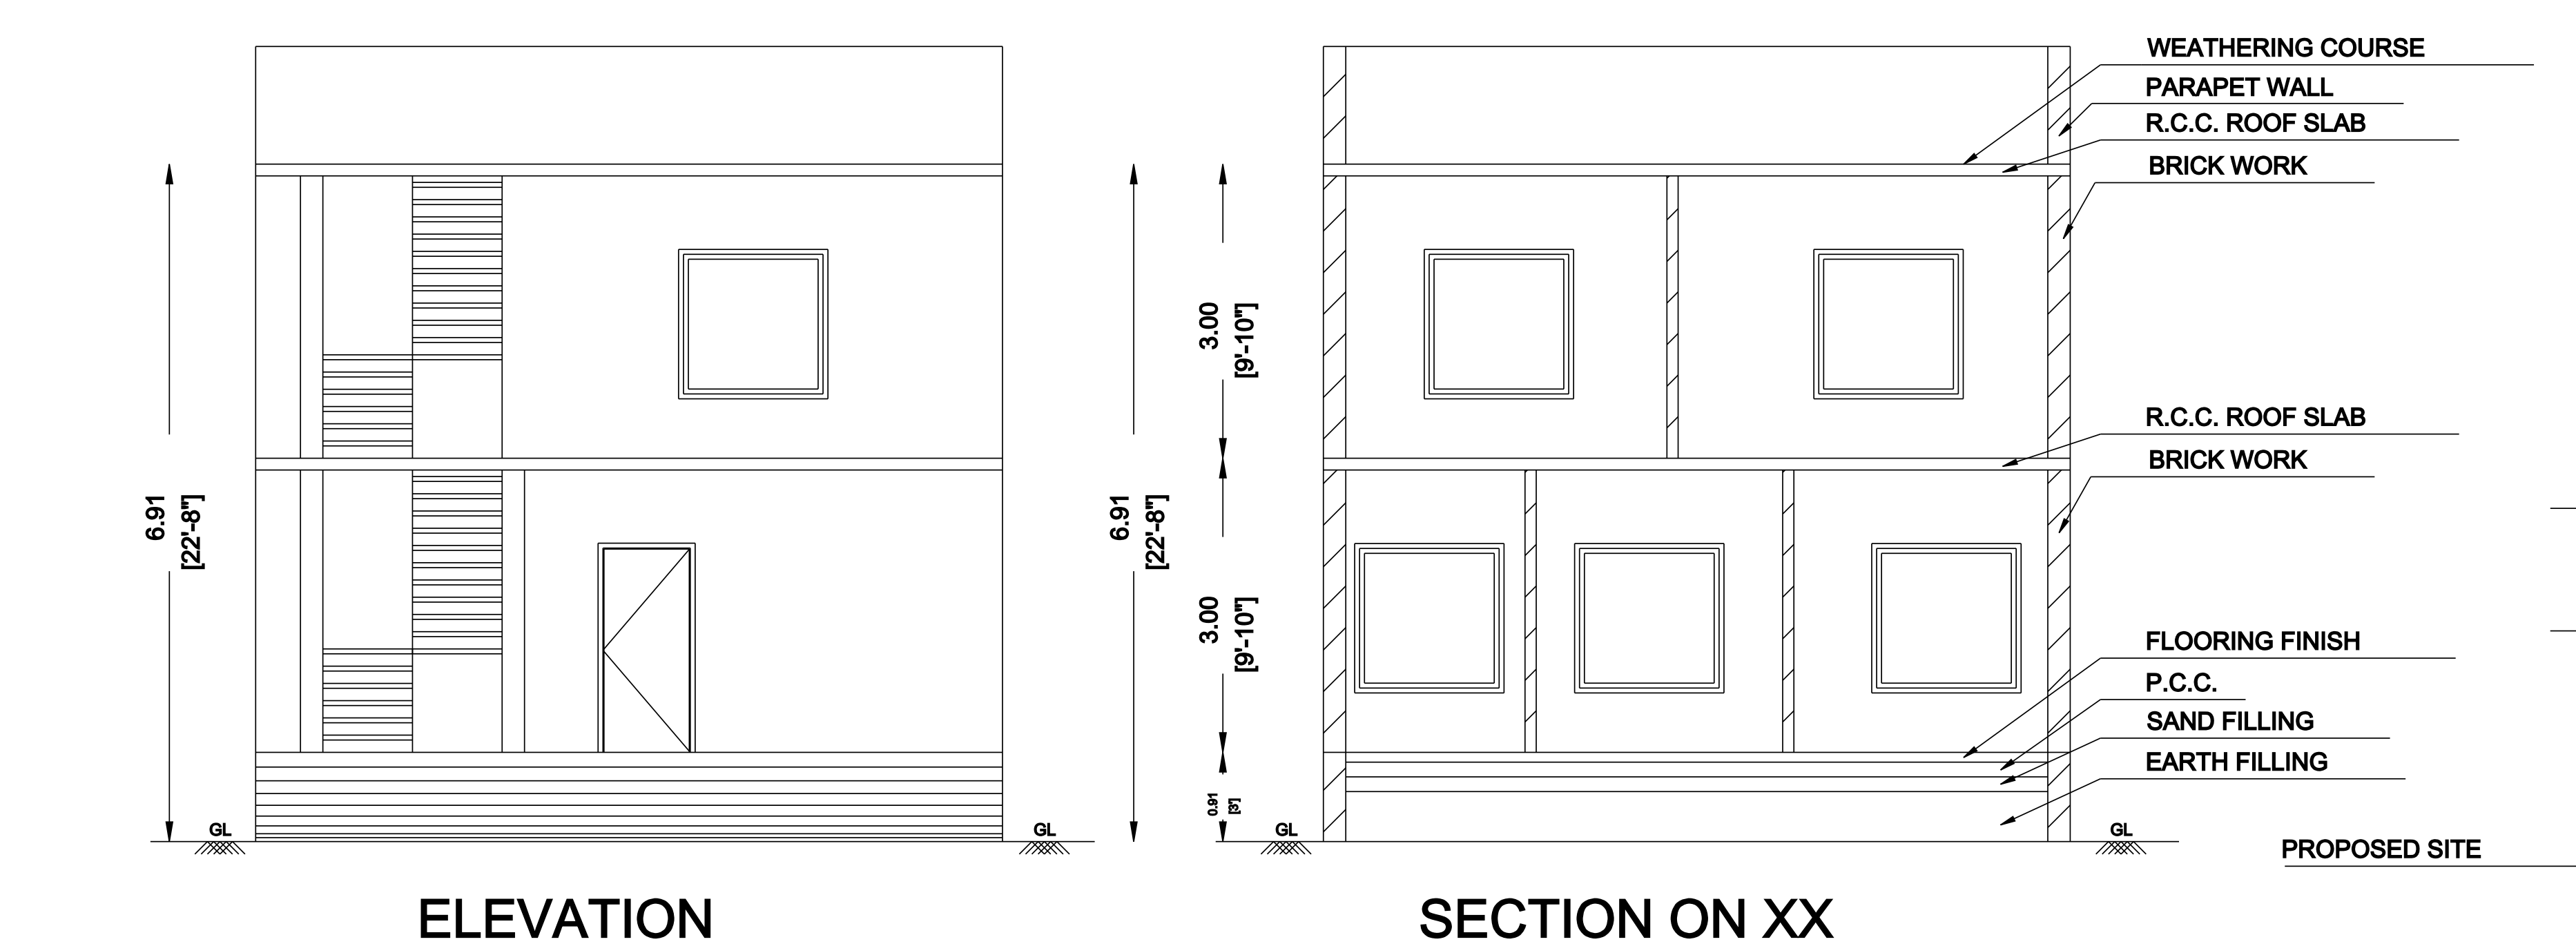

AREA STATEMENT		
DESCRIPTION	SQ.FT	SQ.M
SITE EXTENT	900.00	83.61
PRO. GROUND FLOOR	618.00	57.34
PRO. FIRST FLOOR	618.00	57.34
OPEN SPACE	282.00	26.27
FSI : 1.373	PLOT COVERAGE	68.66%

SCHEDULE OF JOINERIES		
TYPE	DESCRIPTION	SIZE
MD	MAIN DOOR	1.00X2.13
D1	DOOR	0.91X2.13
D2	DOOR	0.76X2.13
W	WINDOW	1.52X1.52
KW	KITCHEN WINDOW	1.52X0.91
V	VENTILATOR	0.91X0.61

APPLICANT / OWNERS SIGNATURE

K. Sabar Girisan
K. Sabar Girisan B.E., (Civil)
Registered Engineer Grade - II
Maraimalai Nagar Municipality
Reg No : 020/LS/2019/00007
NIVEDHA BUILDERS & CONSULTANTS
No.10/49, Pillaiyar Koil Street,
Thirutheri Village,
Singaperumal Koil, Pin:603204
Cell : 8124358801 , 8072908512

REGISTERED ENGINEER / LICENSED SURVEYOR