

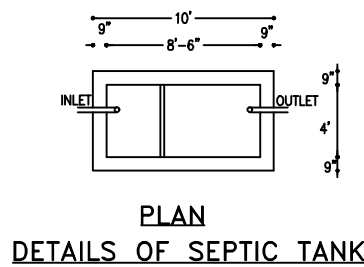
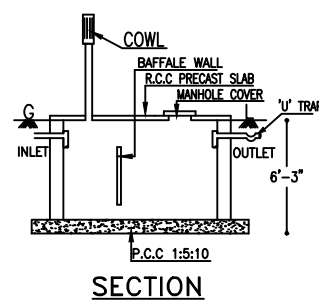
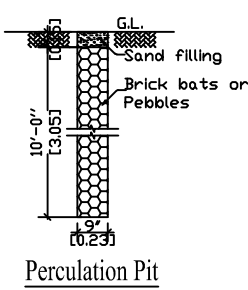
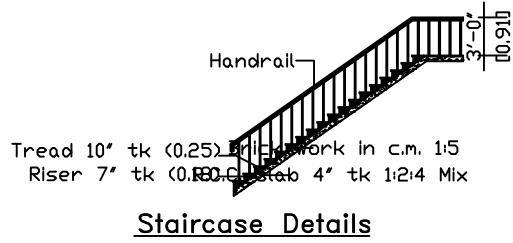


PLAN SHOWING THE PROPOSED CONSTRUCTION OF GROUND FLOOR BUILDING AT S.NO OLD 2/3A1, 2/2C1B, NEW 2/25, 2/26, PATTA NO 1221, PLOT NO 13, GANDHI NAGAR, THIRUTHERI VILLAGE, SINGAPERUMAL KOIL PANCHAYAT, CHENGALPATTU TALUK, CHENGALPATTU DISTRICT.

OWNER: PRABHU VASU.

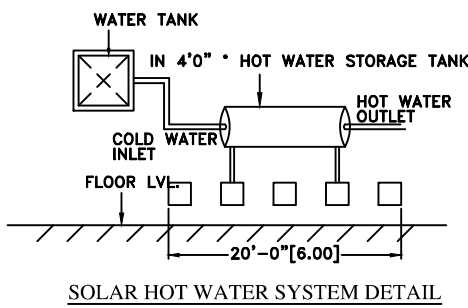

DETAILS OF SEPTIC TANK

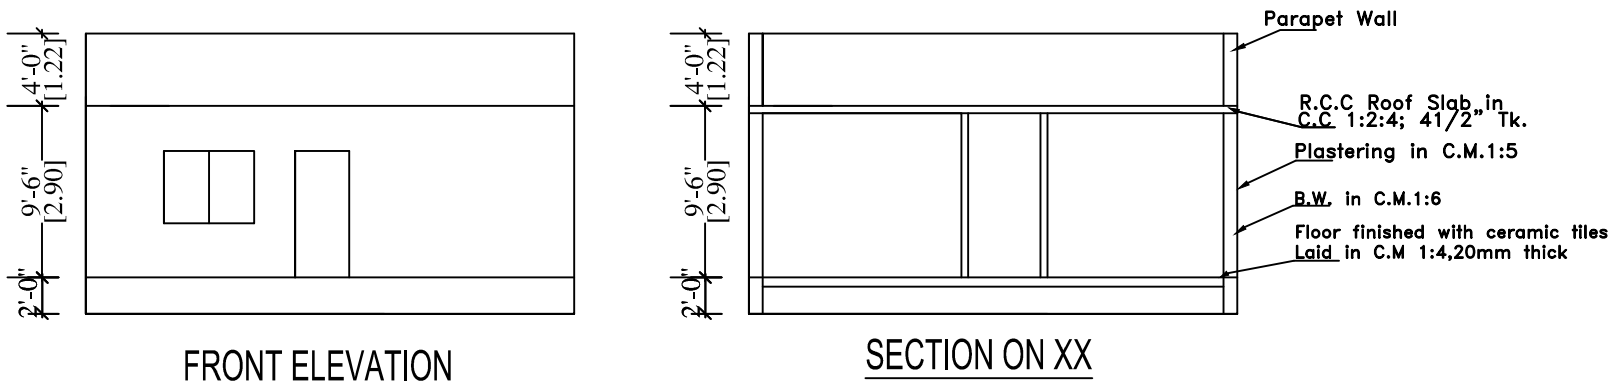

KEY PLAN
NOT TO SCALE

JOINERY DETAILS		
MD	Main Door	3'6"x7'0"
D1	Door 1	3'0"x7'0"
W1	Window	5'0"x5'0"
W2	Window	3'6"x5'0"
O	Opening	3'0"x7'0"
V	Ventilator	3'6"x2'0"

AREA STATEMENT		
	Sq. Ft	Sq. Mt
PLOT AREA	2470.00	229.49
PROPOSED BUILDING AREA		
GROUND FLOOR	999.00	92.81
Plot Coverage - 40.4% F. S. I - 0.40		
Scale 1:100 or 1"=8'0"		
Owner Signature		
OWNER: PRABHU VASU.		
Licensed Surveyor		
 S. SATHISH KUMAR, D.C.E., Engineer, Contractor Registered Engineer - Grade III - RE Register No: 020/LS/2019/00003 M/s. SD BUILDERS No: 4/82, Bharathiyar Street, (Opp. Sree Sakthi Hospital), Singaperumal Koil, Cell : 99766 61424 / 90940 47578		
S.SATHISHKUMAR Registration No: 020/LS/2019/00003		
Office use		

