




PLAN SHOWING THE EXISTING CONSTRUCTION OF GROUND FLOOR, FIRST FLOOR AND PARTIALLY SECOND FLOOR & PROPOSED CONSTRUCTION OF PARTIALLY SECOND FLOOR RESIDENTIAL BUILDING IN NATHAM PATTU OLD SURVEY NO 33⁵ & NEW SURVEY NO 80/8A AS PER PATTU NO 643 IN SINGAPERUMALKOIL VILLAGE & SINGAPERUMALKOIL PANCHAYAT, CHENGALPATTU TALUK & DISTRICT

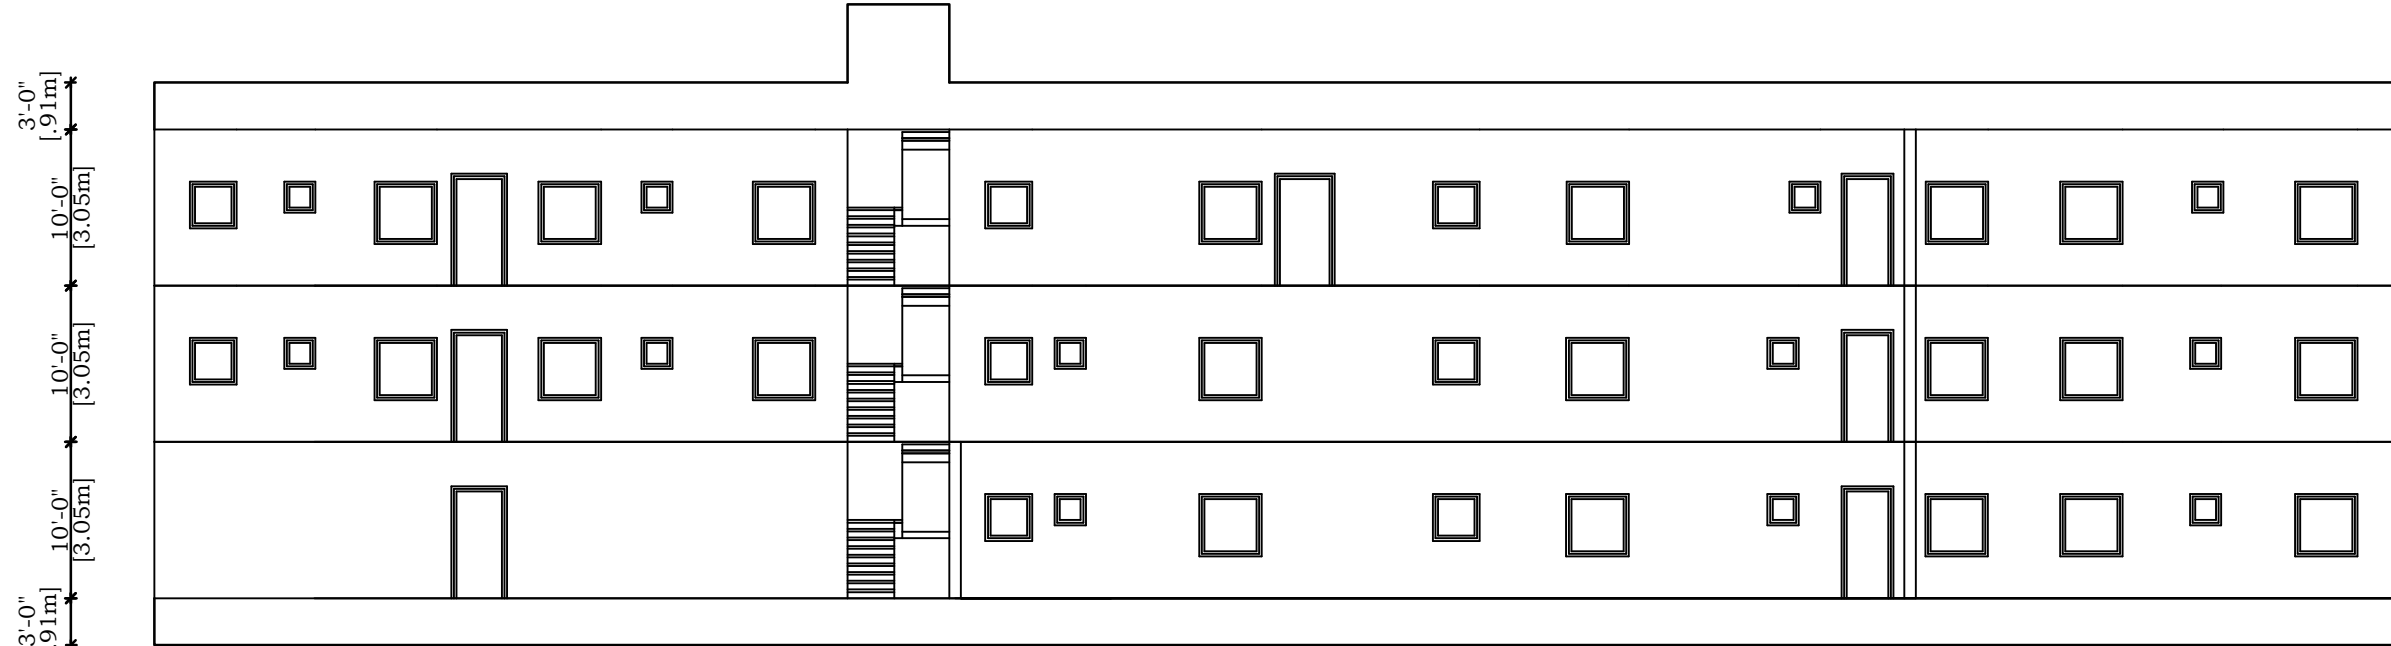


ELEVATION

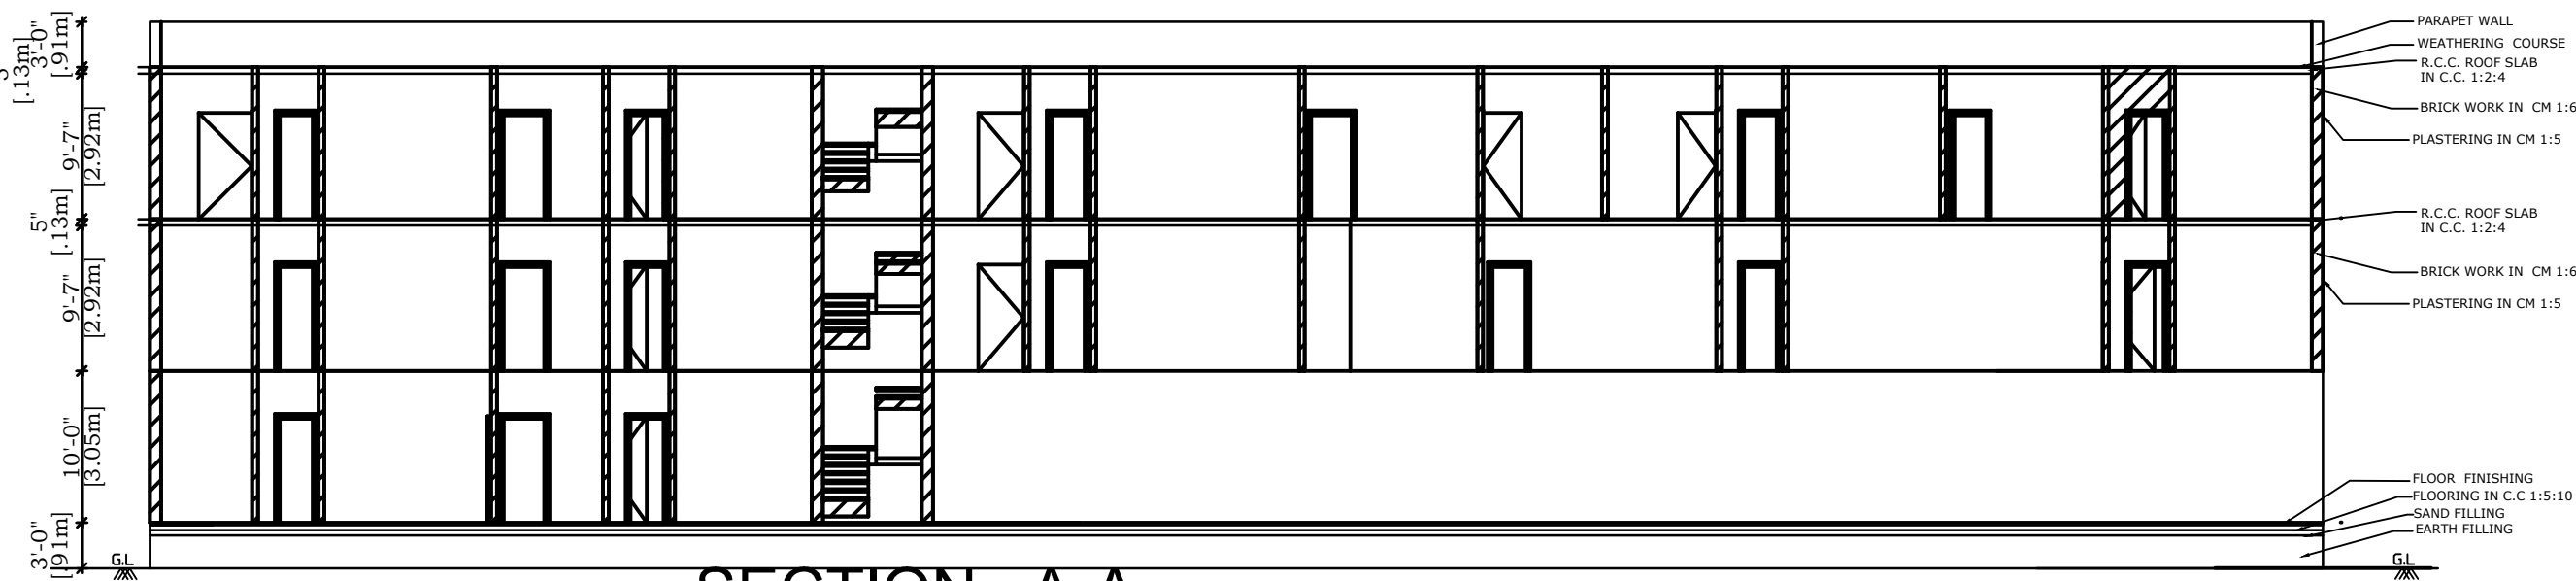


SECTION A-A

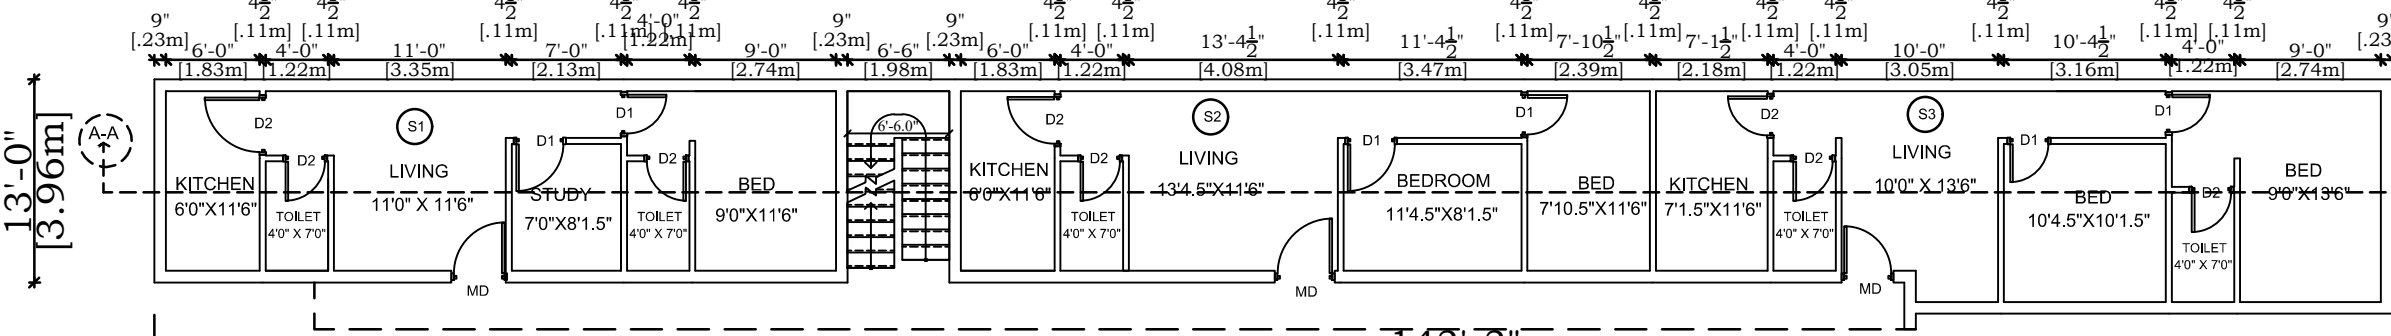


SECOND FLOOR PLAN

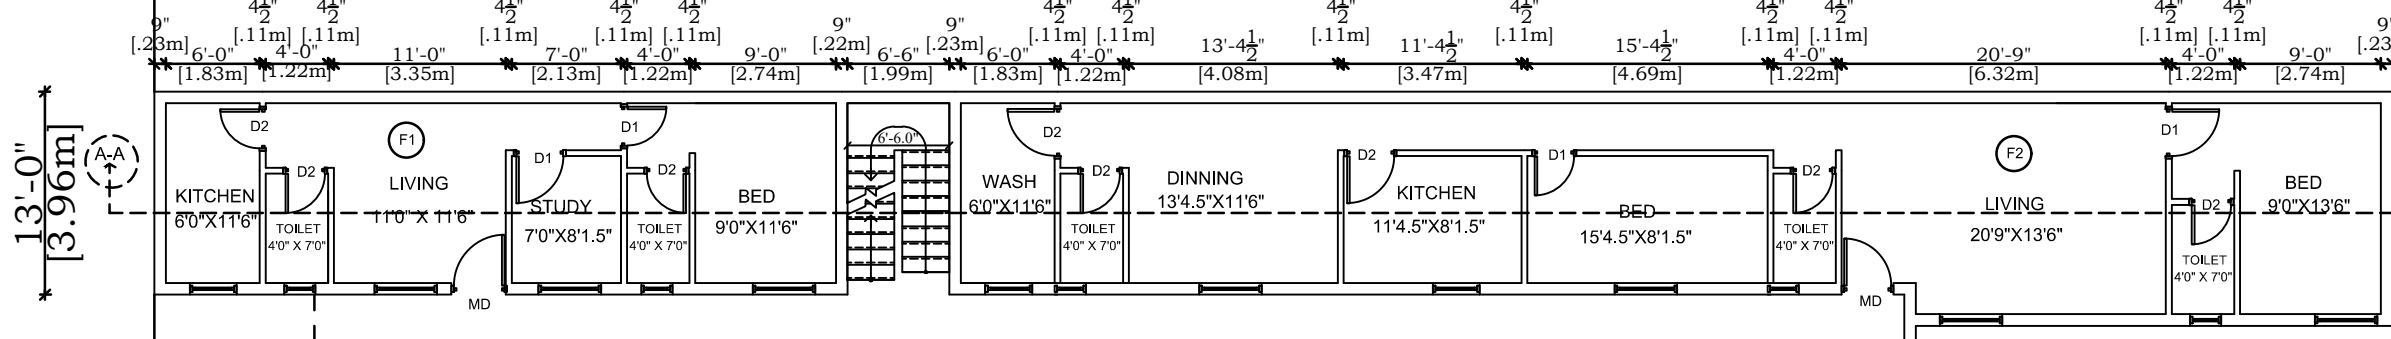


FIRST FLOOR PLAN

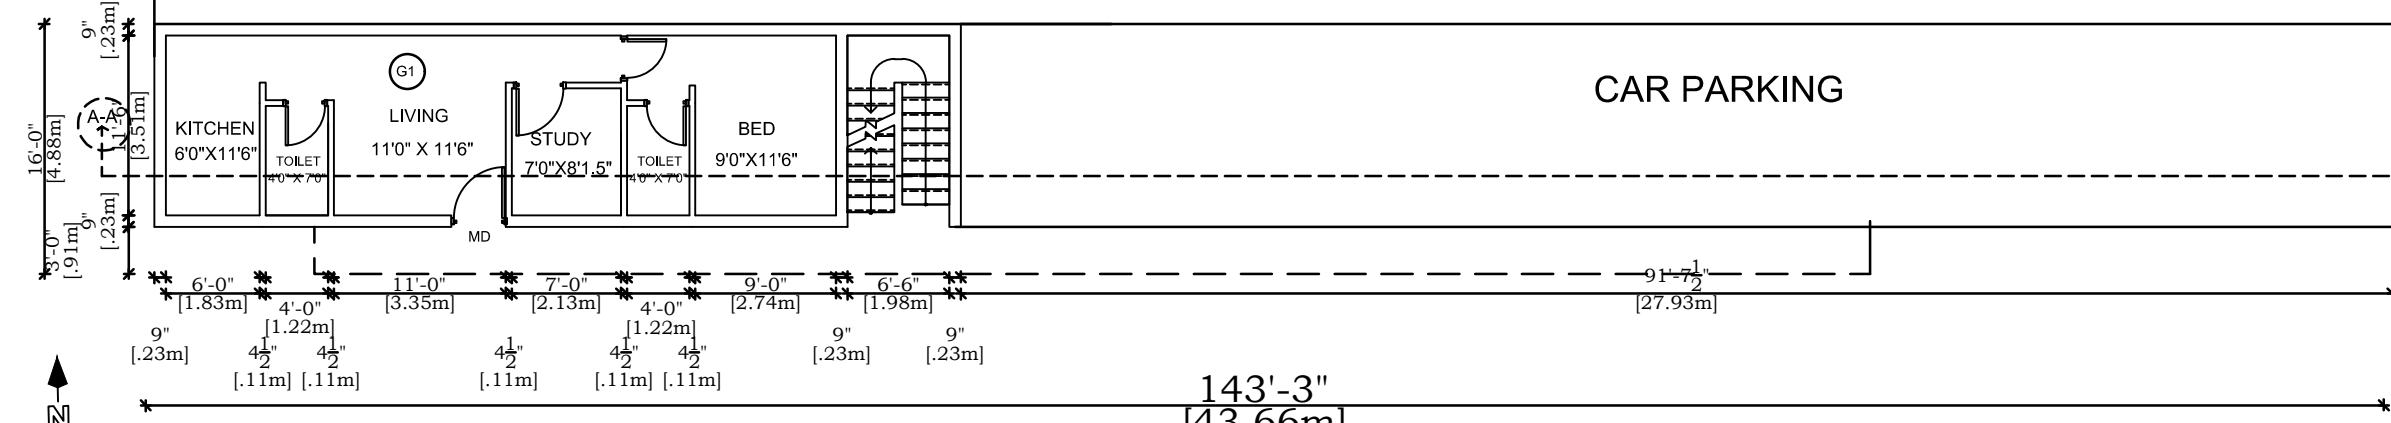


GROUND FLOOR PLAN

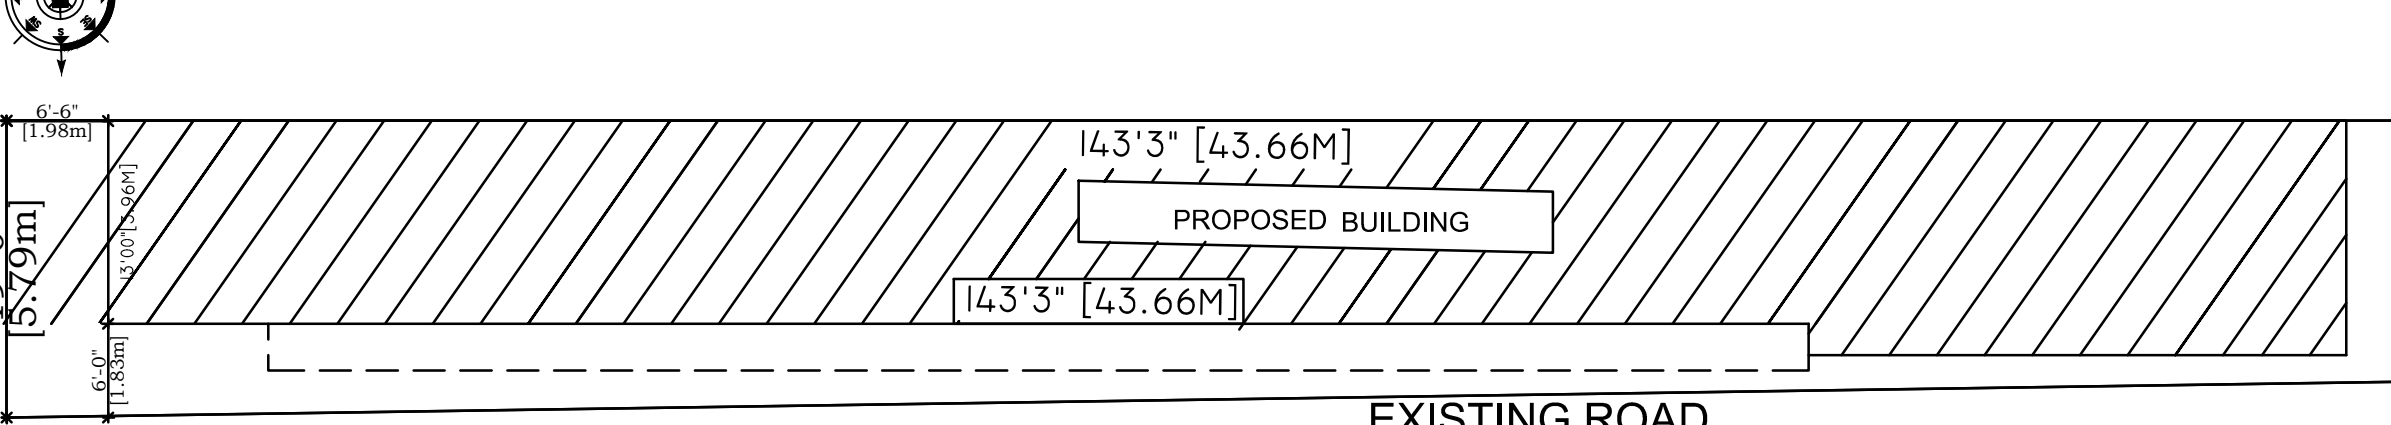

SITE PLAN

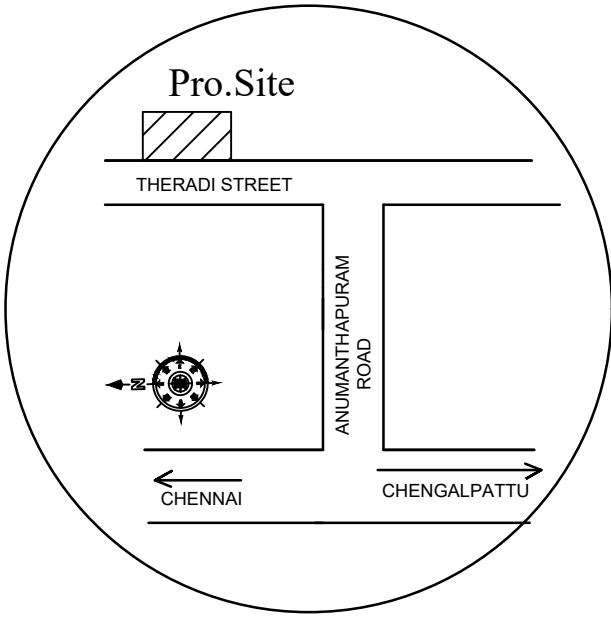


KEY PLAN
NOT TO SCALE

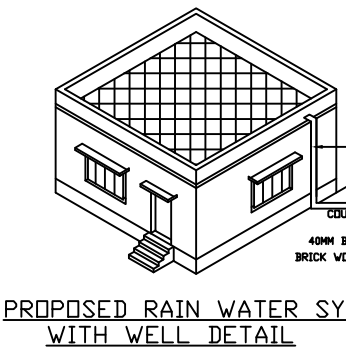


PROPOSED RAIN WATER SYSTEM WITH WELL DETAIL


CR

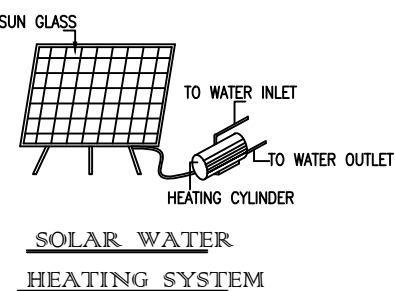


SOLAR WATER HEATING SYSTEM

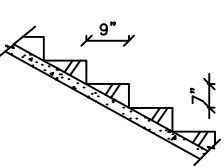


STAIRS DETAILS

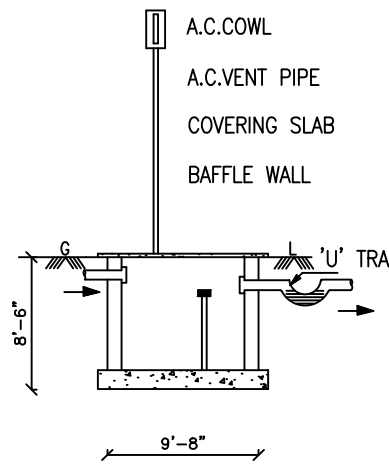


SEPTIC TANK

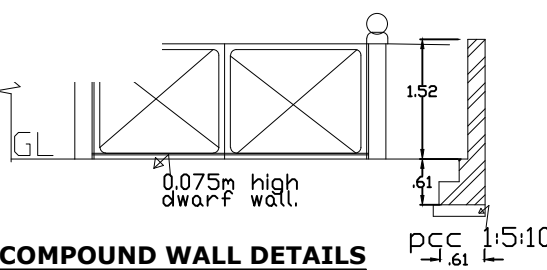

COMPOUND WALL DETAILS

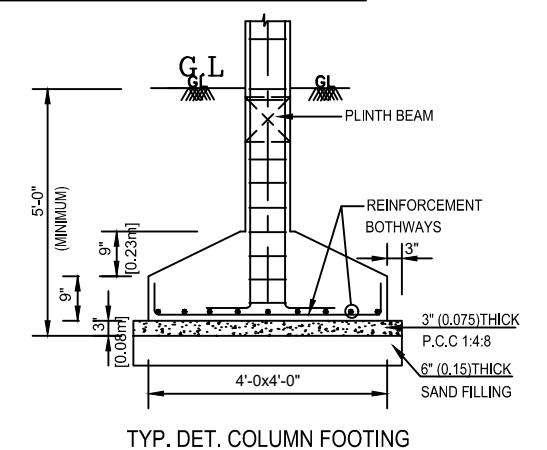

TYP. DET. COLUMN FOOTING

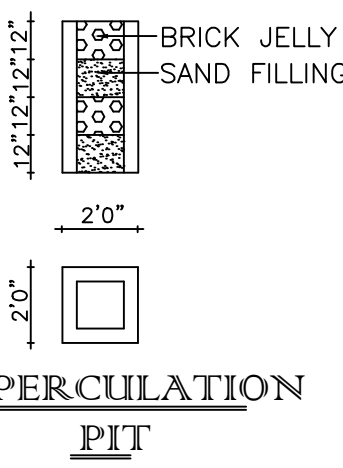

PERCOLATION PIT

SCHEDULE OF JOINERY		COLOUR INDEX	
MD	DOOR	3'3" x 7'0"	PLOT BOUNDARY 
D1	DOOR	3'0" x 7'0"	
D2	DOOR	2'6" x 7'0"	
W	WINDOW	4'6" x 4'0"	PRO. BUILDING 
W1	WINDOW	3'0" x 4'0"	
V	VENTILATOR	2'0" x 2'0"	
		R O A D 	
AREA DETAILS		SQ.FT.	SQ.MT.
PLOT AREA		: 5440.00	501.16
EXISTING .G.F AREA		: 2230.00	207.24
EXISTING F.F AREA		: 2230.00	207.24
EXISTING S.F AREA		: 795.20	73.88
PROPOSED S.F BUILDING		: 1435.50	133.37
TOTAL BUILDING AREA		: 6690.70	621.73
EXISTING BUILDING AREA		: 5255.20	488.36
PROPOSED S.F BUILDING		: 1435.50	133.37
F.S.I		: 1.23	
C O V E R A G E		: 40.99	

V. A. I.

OWNER SIGNATURE

ES. D. SATHISH R.C.E.

REGISTERED ENGINEER (R.E.)
VINAYAGA HOMES
401, Vengal Rao Street, Chengalpet, Tamil Nadu
9948212553 9876791576

REGISTERED ENGINEER