



PLAN SHOWING THE PROPOSED CONSTRUCTION OF RESIDENTIAL BUILDING IN
S.NO:1093/89, PATTA NO.9015, PLOT NO.SHOP NO-1Bpart, VGN WATER GARDENS, ATHUR MADHURA
(ATHUR "B" BLOCK) THIMMAVARAM VILLAGE, CHENGALPATTU TALUK & DISTRICT.

DTCP APPROVED LAYOUT No.68/2013

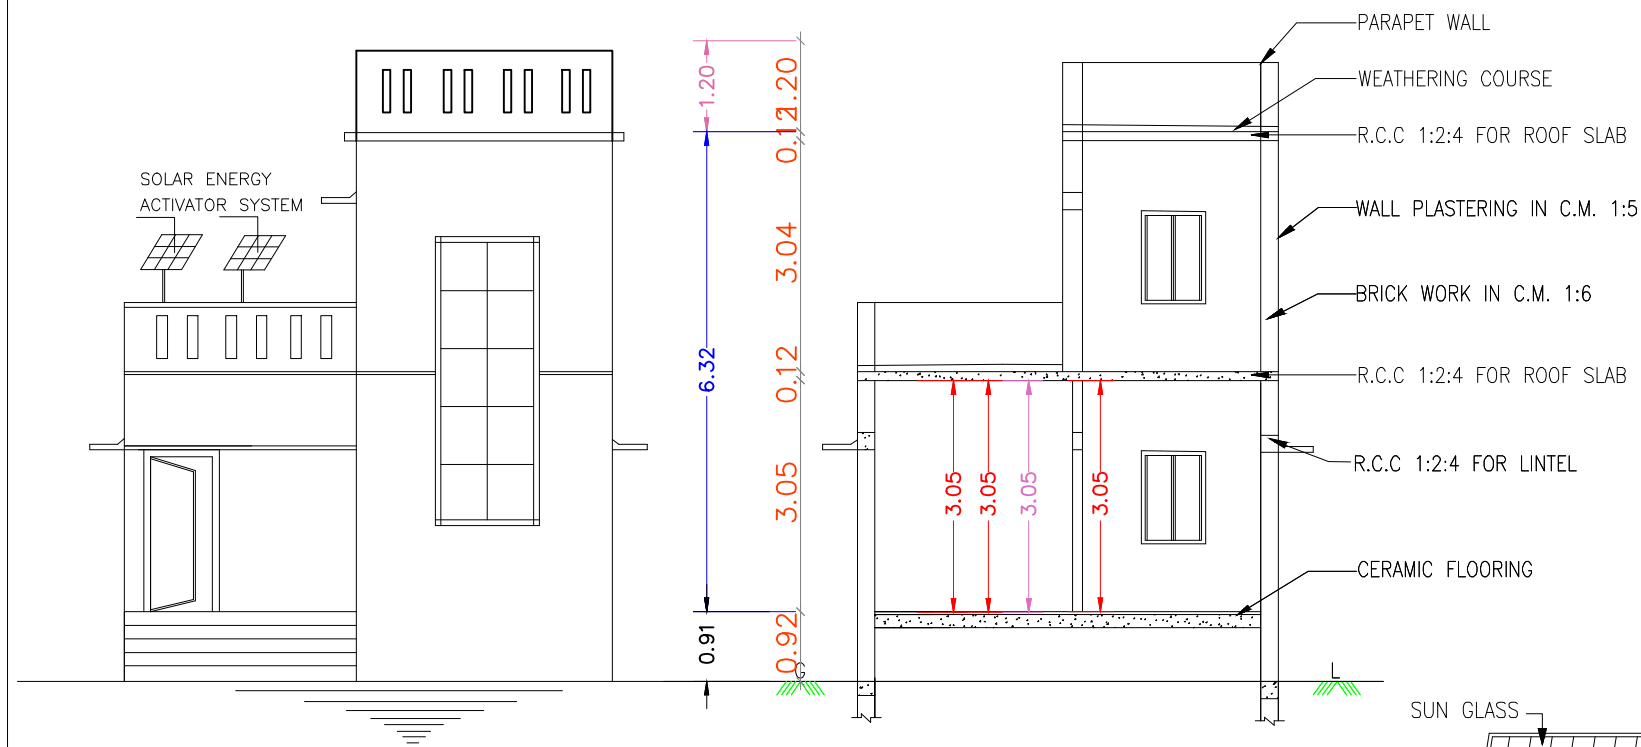


FRONT ELEVATION

SECTION ON "AB"

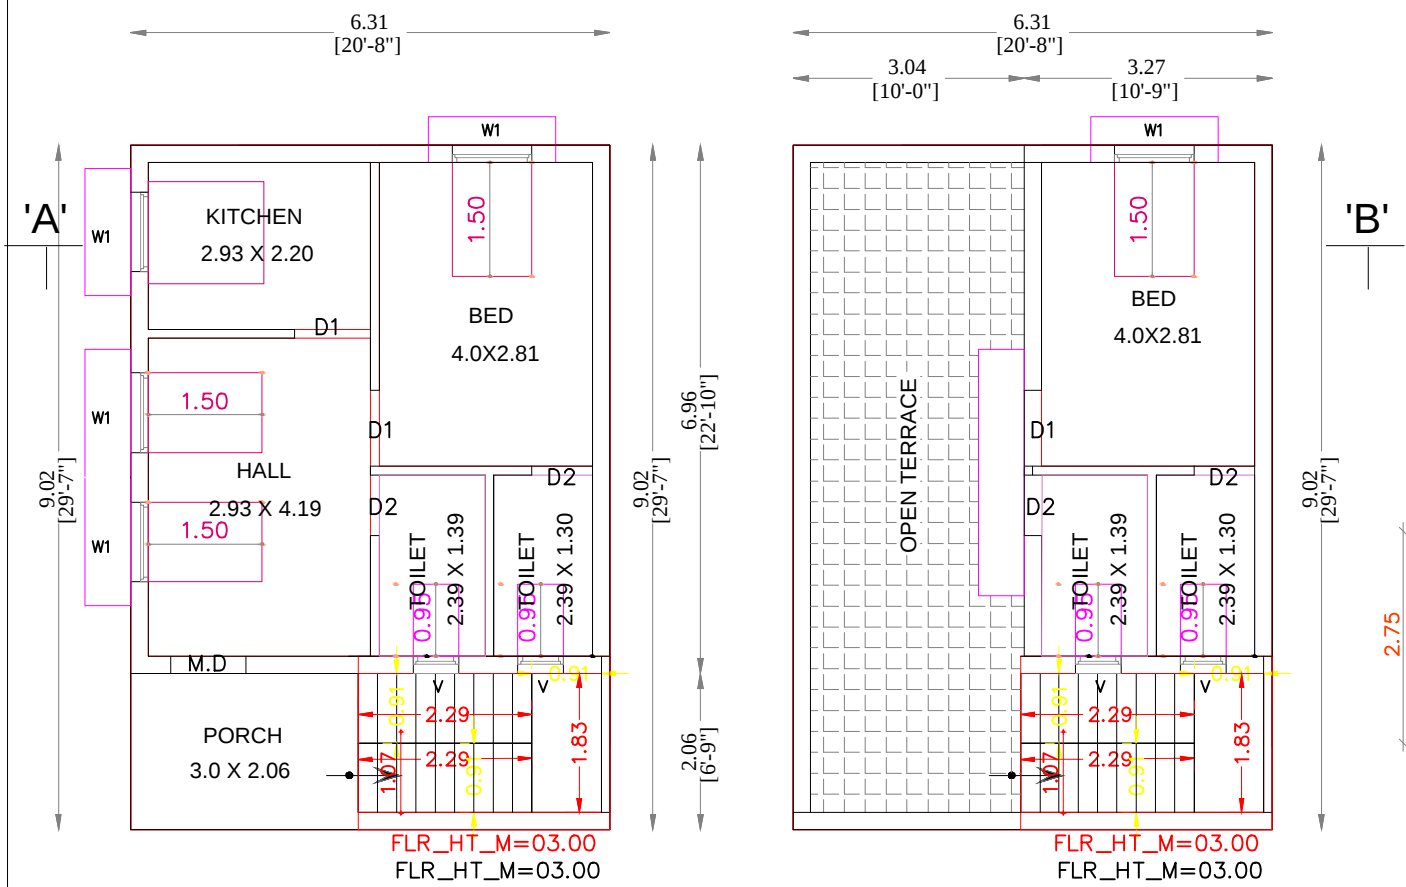


GROUND FLOOR PLAN

FIRST FLOOR PLAN

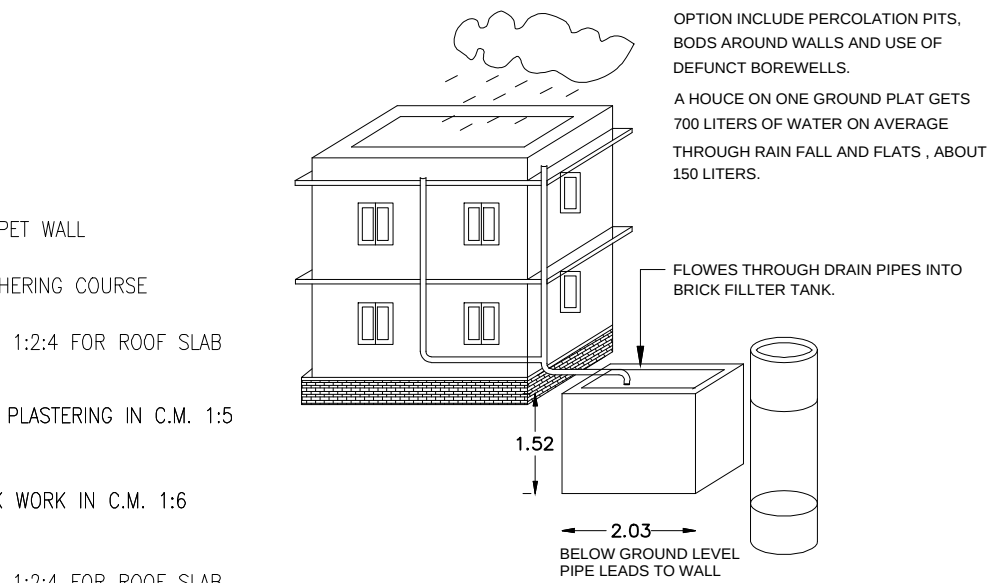


BORE (OR) WELL AND RAIN WATER


STORAGE DETAILS

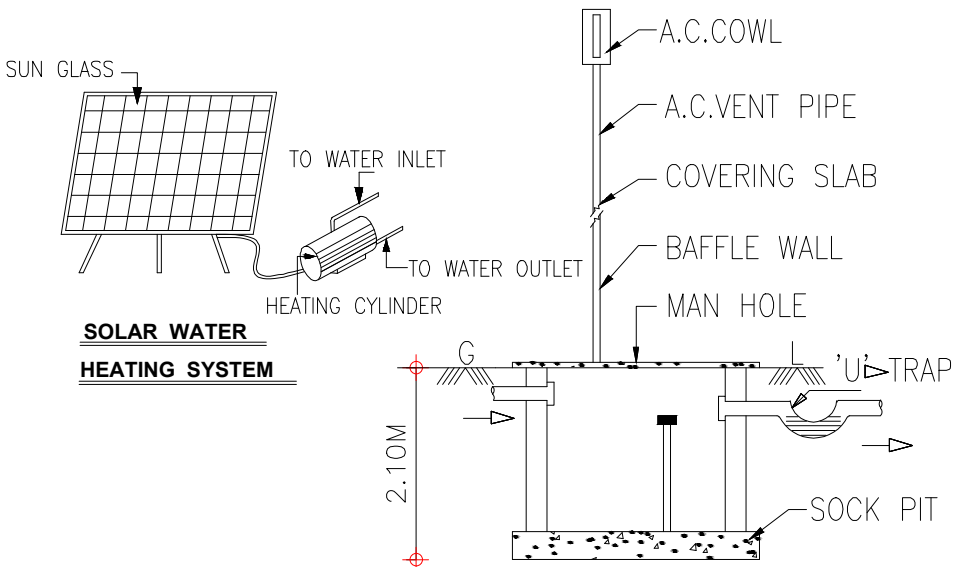


SOLAR WATER
HEATING SYSTEM

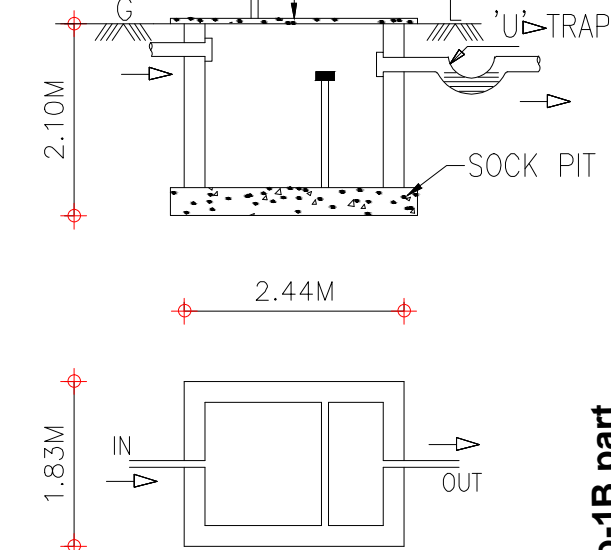

SEPTIC TANK


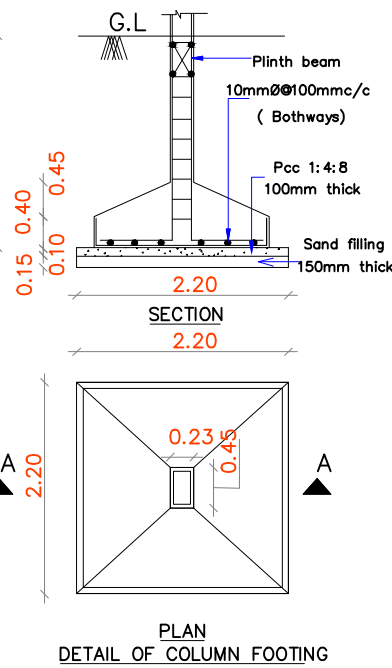


STAIRS DETAILS

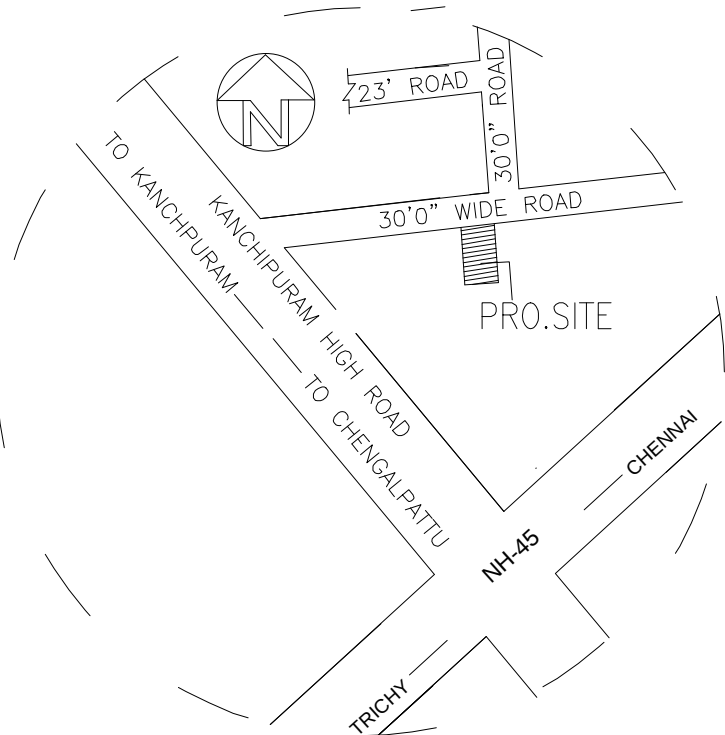

KEY PLAN

NOT TO SCALE

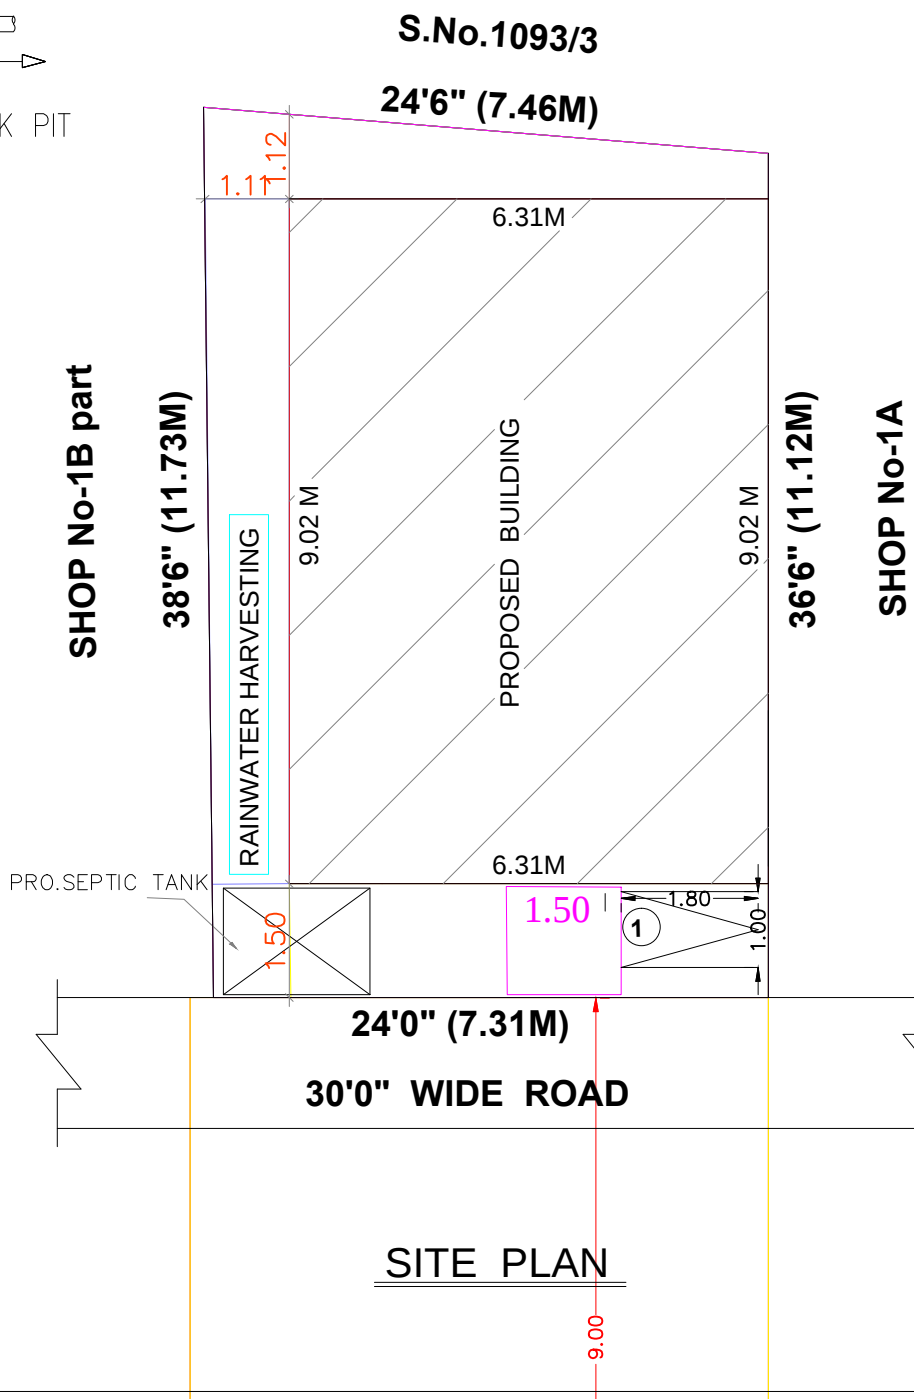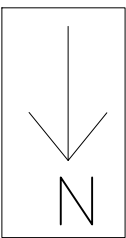

SITE PLAN

OFFICE USE



SCHEDULE OF JOINERY			COLOUR INDEX	
MD	DOOR	3'3" x 7'0"	PLOT BOUNDARY	
D1	DOOR	3'0" x 7'0"		
D2	DOOR	2'6" x 7'0"	PRO.BUILDING	
W	WINDOW	4'6" x 4'0"		
W1	WINDOW	3'0" x 4'0"	R O A D	
V	VENTILATOR	3'0" x 2'0"		
AREA DETAILS			SQ.FT.	SQ.MT.
PLOT AREA (AS PER DOCUMENT)			912.00	84.72
SUPER IMPOSED AREA			906.50	84.21
AREA DETAILS			SQ.FT.	SQ.MT.
PLOT AREA			912.00	84.72
PRO.G.F BUILDING AREA			612.75	56.92
PRO.F.F BUILDING AREA			317.55	29.50
HEAD ROOM AREA			81.50	7.57
C O V E R A G E			67.2%	
O P E N S P A C E AREA			299.25	27.80

OWNER NAME : Mrs.A. MEENA

A. Meena

OWNER SIGNATURE

M. DOSS, D.C.E.,
Registered Engineer Grade-II (RE)
Reg. No : 018 / LS / 2023 / 00001
PARVATHY CONSTRUCTION
No: 7/6, CN Mahadevan Street,
Chengalpattu - 603 001
Cell : 9962 33 9625

LICENSED SURVEYOR