


PLAN SHOWING THE PROPOSED CONSTRUCTION COMMERCIAL BUILDING AT S.No.183B/4,
PLOT NO.48&49, SIDCO INDUSTRIAL ESTATE, THANDARAI VILLAGE,
THIRUPORUR PANCHAYAT UNION & TALUK,CHENGALPATTU DISTRICT.
OWNER NAME:-Mr.K.MANI.(M/S.SUNDARI INDUSTRIES). SCALE:-1:100

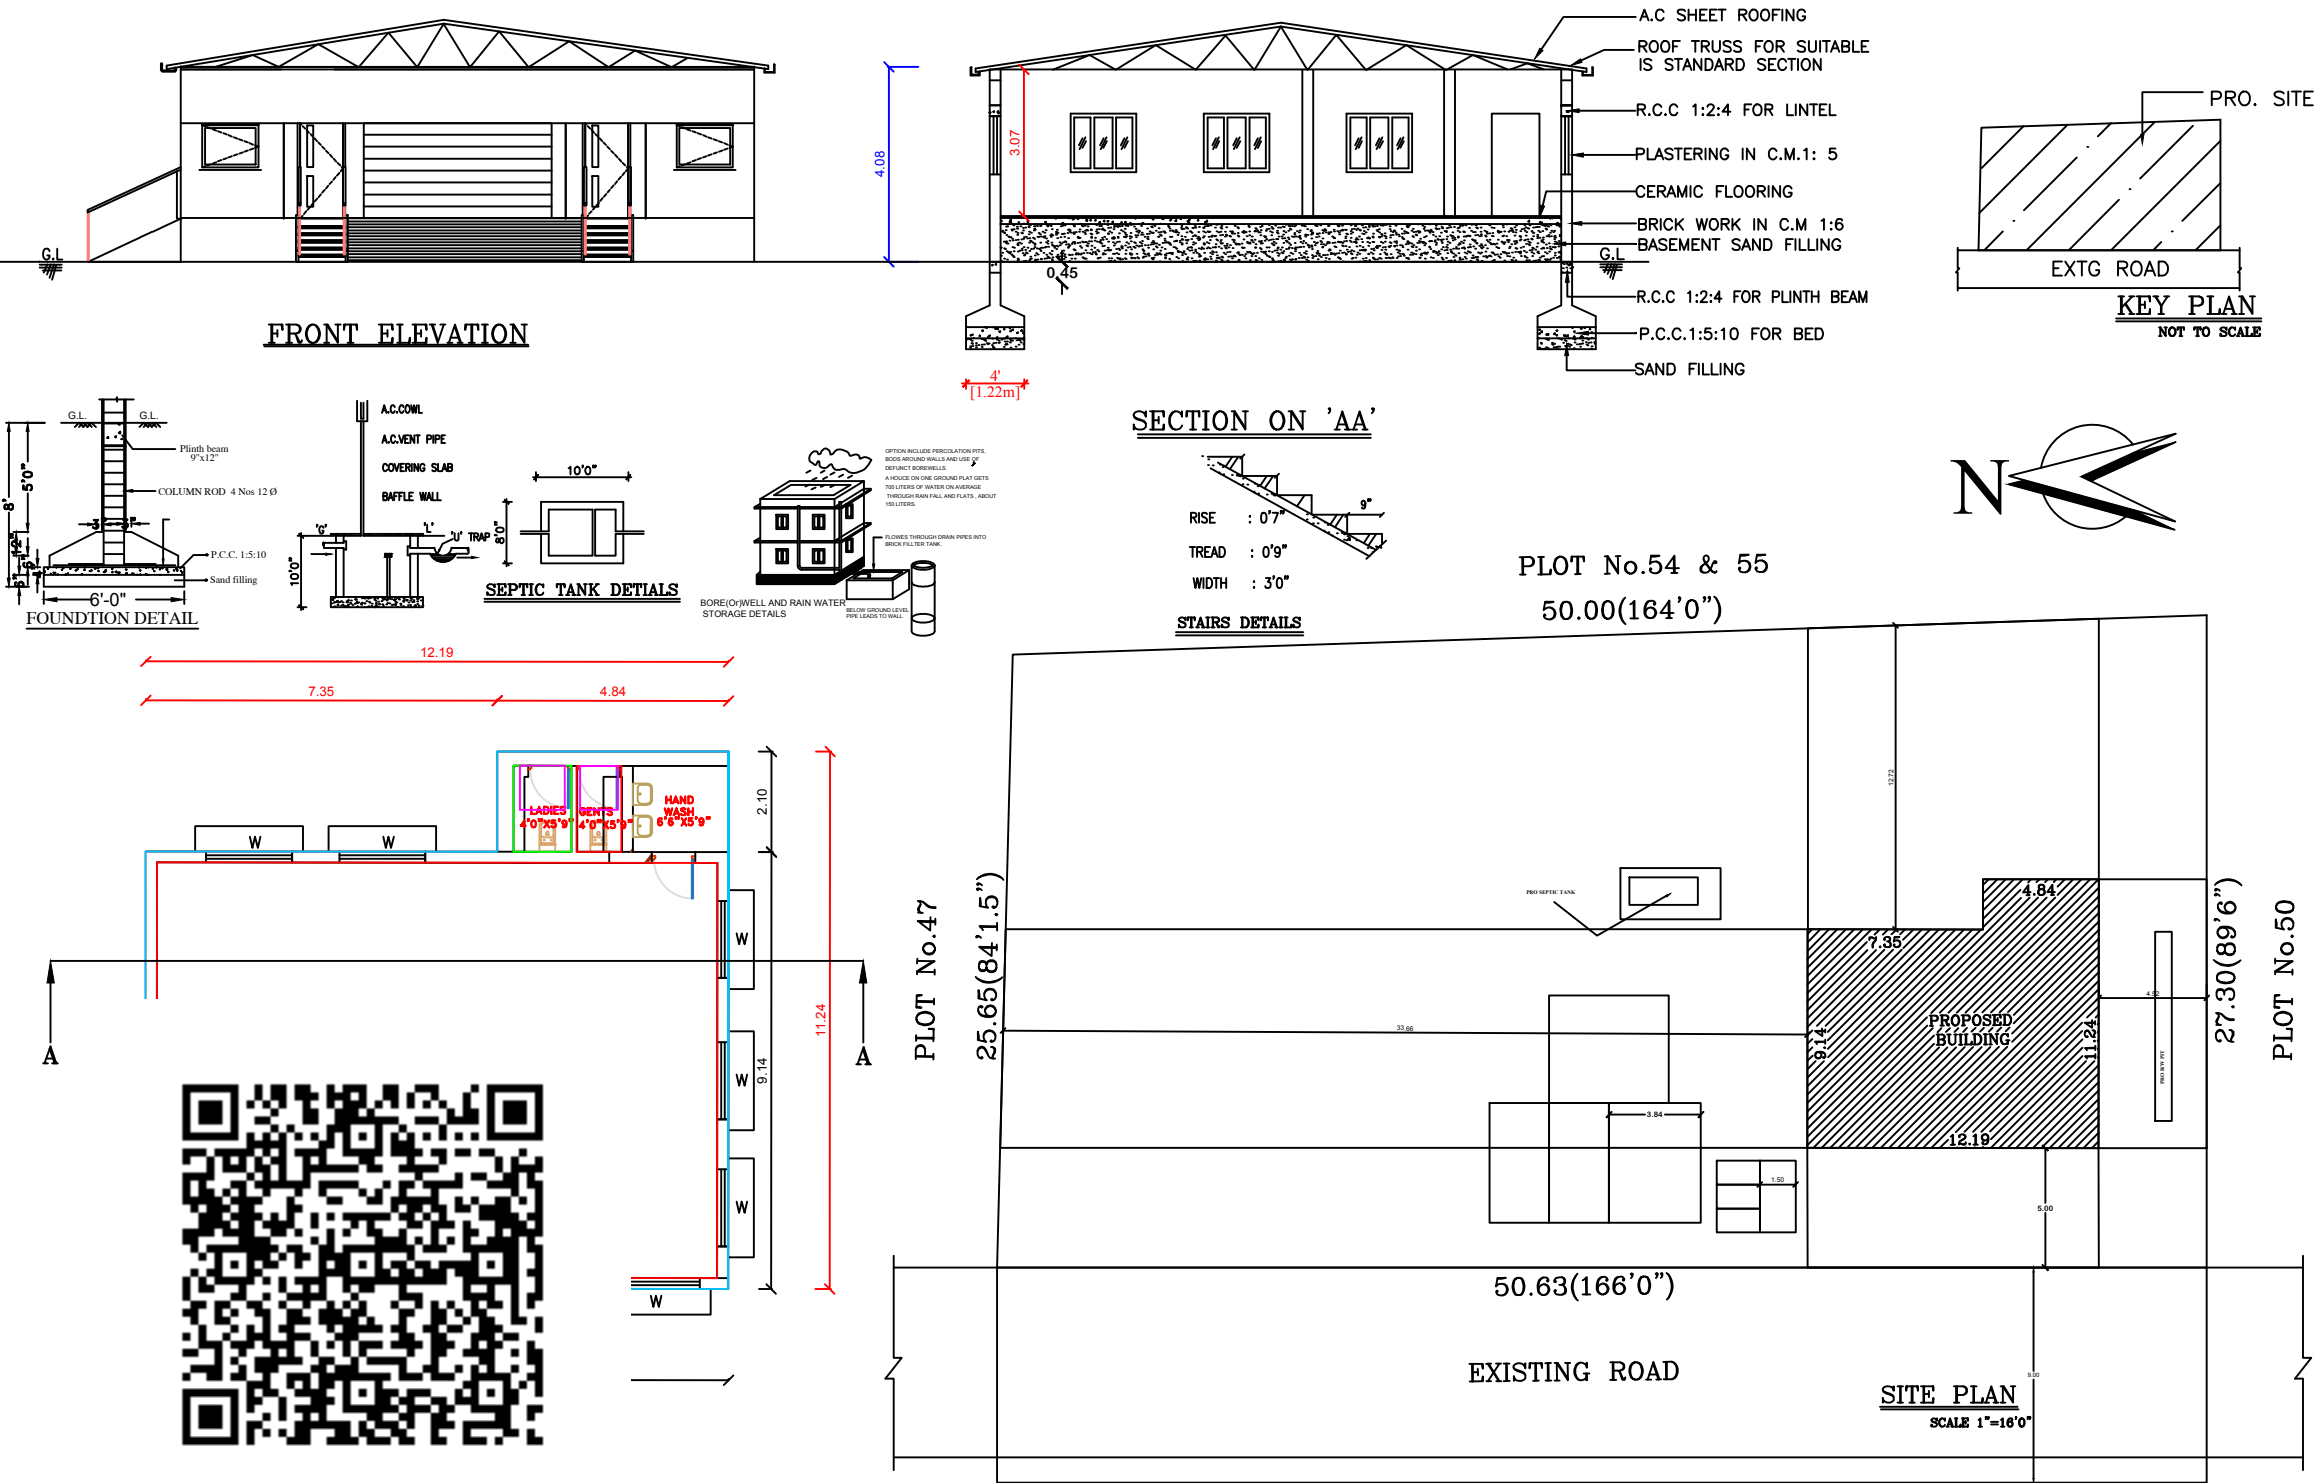

OFFICE USE

SCHEDULE OF JOINERY		COLOUR INDEX
MD DOOR	3'6" X 7'0"	PLOT BOUNDARY
D1 DOOR	3'0" X 7'0"	
D2 DOOR	2'6" X 7'0"	
W WINDOW	4'6" X 4'0"	PRO. BUILDING
W1 WINDOW	3'0" X 4'0"	
V VENTILATOR	3'0" X 2'0"	ROAD

AREA STATEMENT		
	SQ.FT.	SQ.MT.
PLOT AREA	:13303.00	1236.32
PROPOSED BUILDING AREA	: 1308.00	121.56
C O V E R A G E	: 9%	
F.S.I	: 0.9	
OPEN S P A C E AREA	: 11995.00	1114.77

OWNER NAME:-Mr.K.MANI.(M/S.SUNDARI INDUSTRIES).

K. Mani

OWNER SIGNATURE

M. Narendiran

Er. M. NARENDIRAN, B.E.,
Reg. No: 018 / LS / 2021 / 00002
Registered Engineer Grade - II (RE),
NAREN CONSTRUCTIONS
(Licensed Surveyor, Consulting Engineer)
No: 42, Pillaiyar Koil Street, Chengalpattu-603 002
Cell: 8056600443 / 8925292179

REGISTER ENGINEER

NAREN CONSTRUCTIONS
Er.M.NARENDIRAN,BE.CIVIL,DCE.,
CONSULTING ENGINEER, LICENSED SURVEYOR
D.No.42,PILLAIYAR KOIL STREET
(ANUMANTHAPUTHERI) Cell:8056600443,
CHENGALPATTU - 603 002.