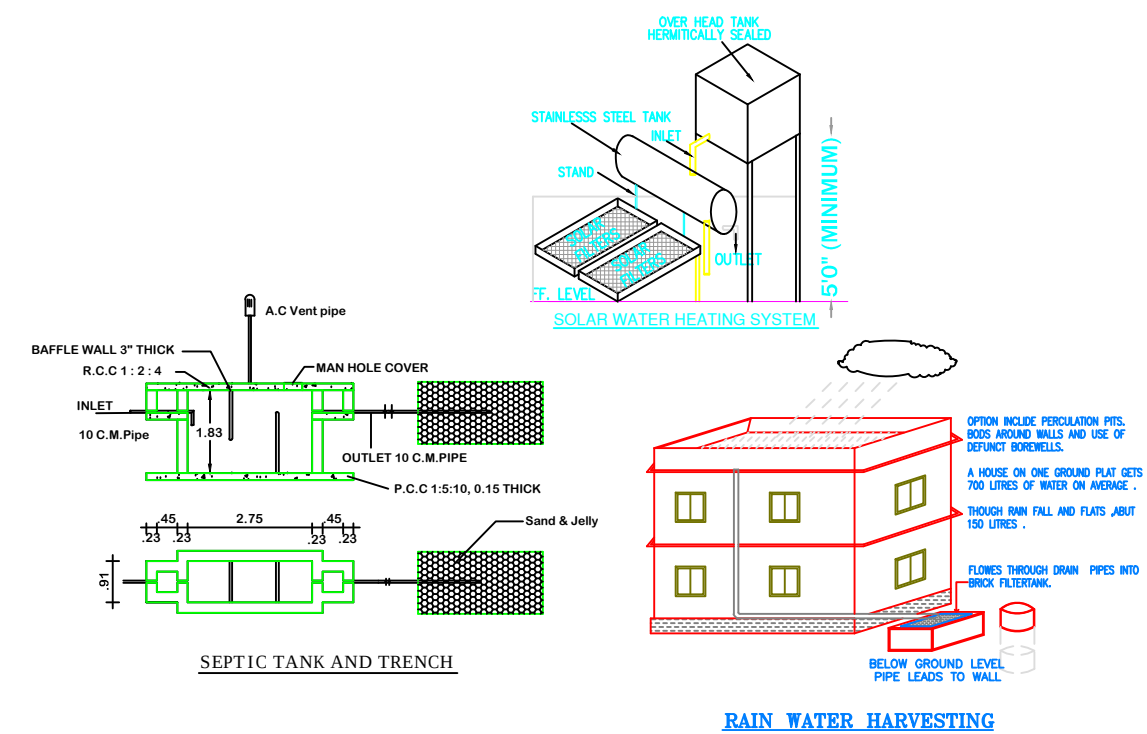
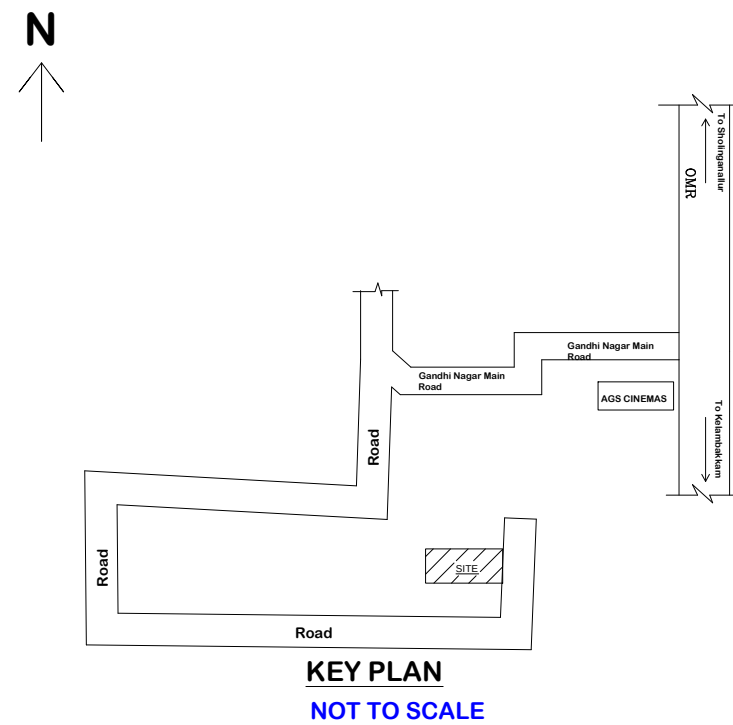
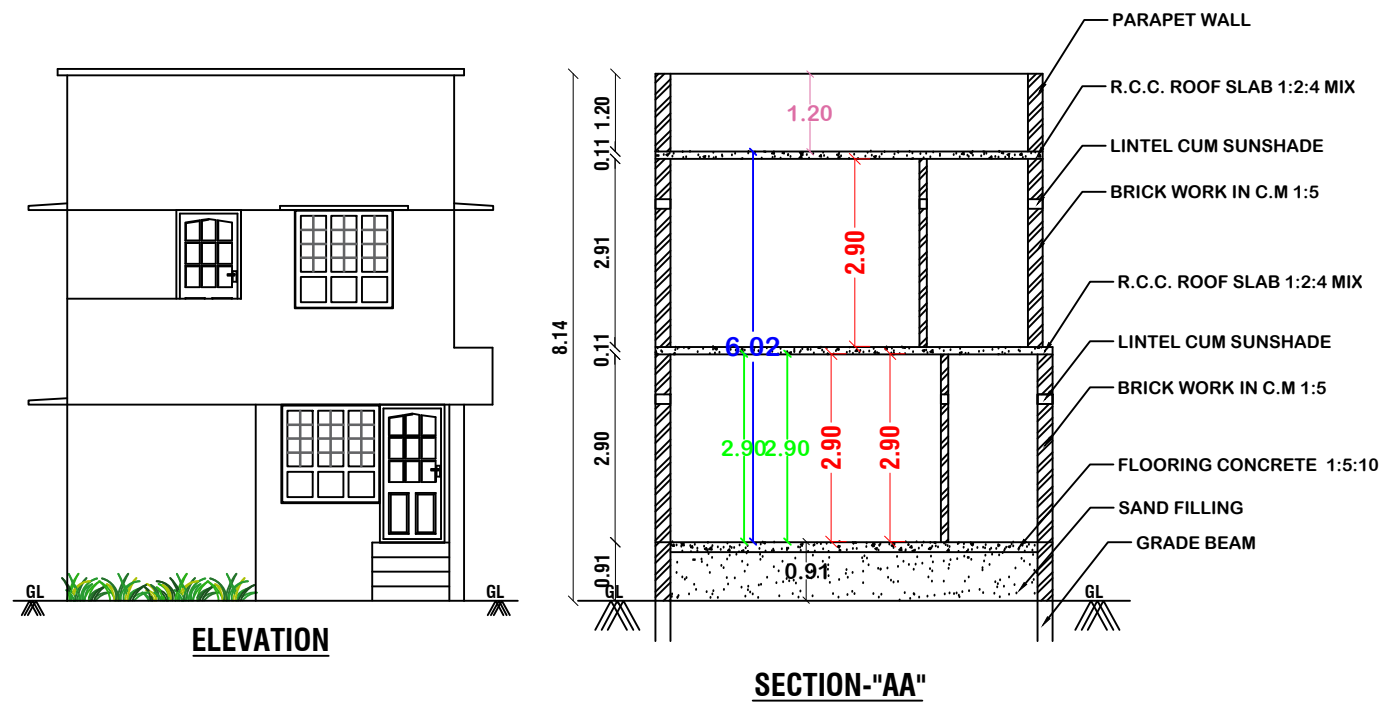


PLAN SHOWING THE PROPOSED CONSTRUCTION OF RCC ROOF RESIDENTIAL BUILDING IN GROUND FLOOR AND FIRST FLOOR IN S.NO: 233 / 1A2 , 233 / 1B1B , PLOT NO :D3 , PATTA NO: 1534 , SUNRISE VILLAS PHASE-II , NAVALUR VILLAGE PANCHAYAT , THIRUPPORUR TALUK , CHENGALPATTU DISTRICT.

NAME OF APPLICANT :- Mr.S.SEDHU MADHAVAN , S/O. Mr.S.SEKARAN.

(Plot Regularization Number.Na.Ka.No:46-26 / 2022 / B1 Dated 12.09.2022 , Na.Ka.No: 2227-83 / 2022 / B1 Dated 16.11.2022)



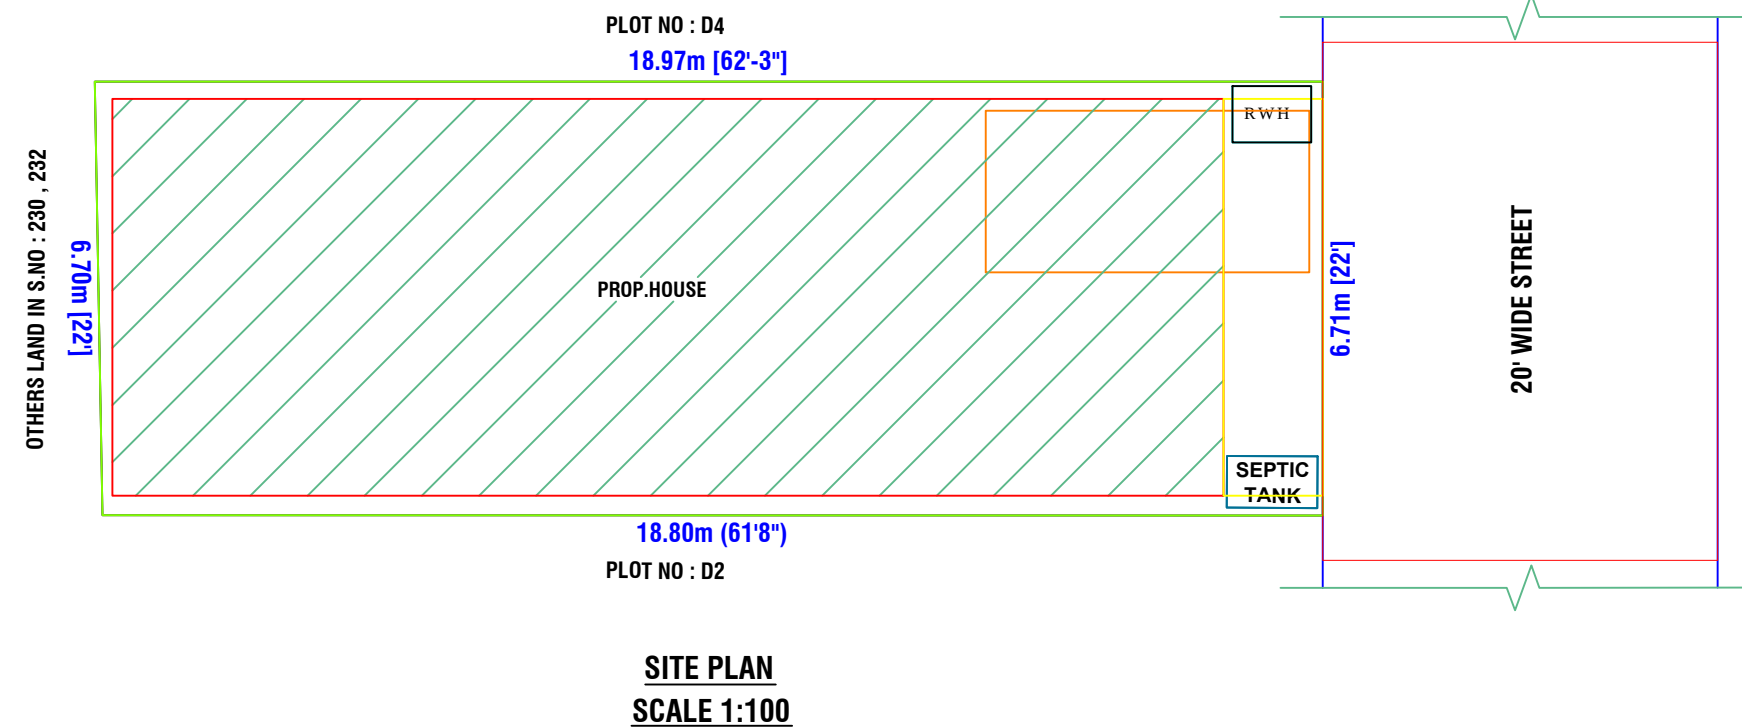
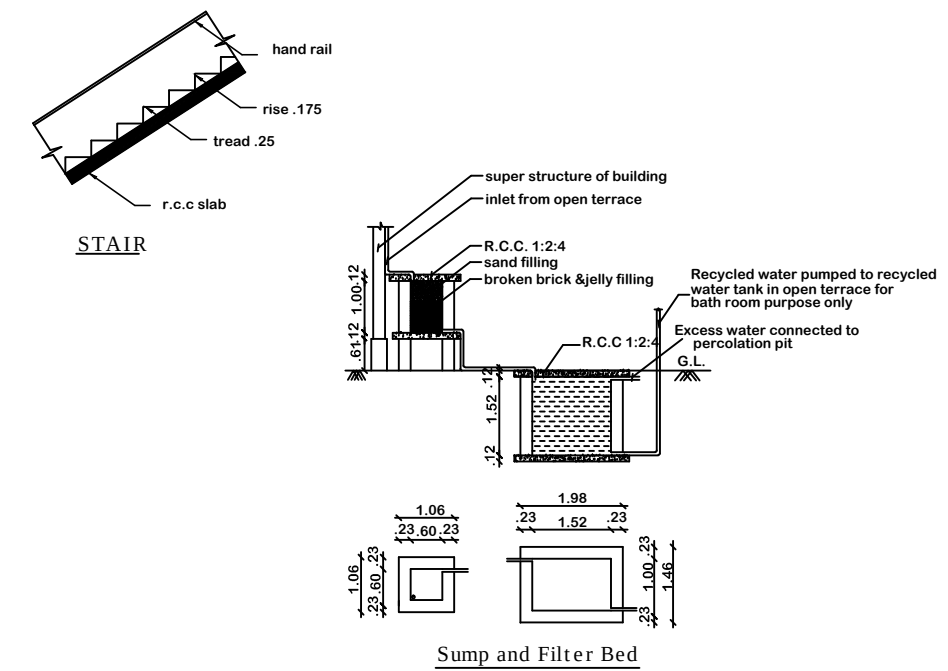
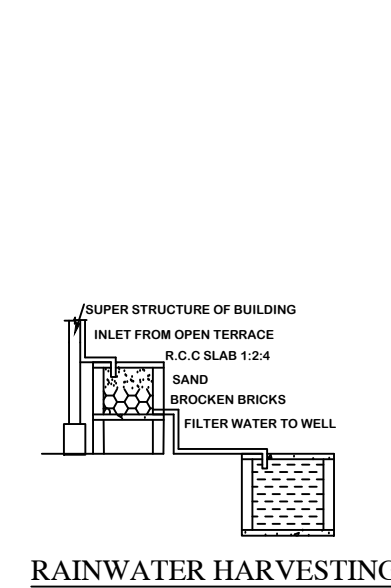
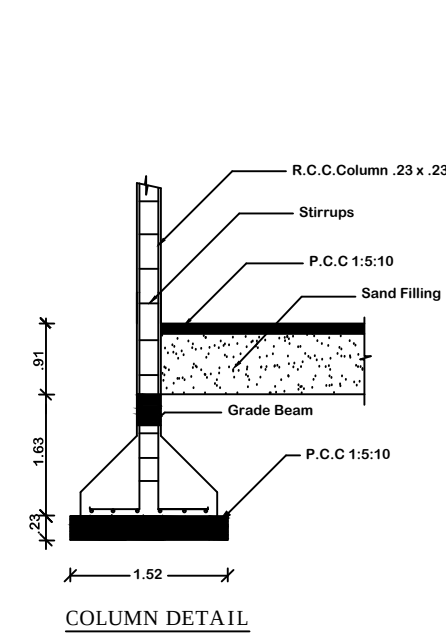
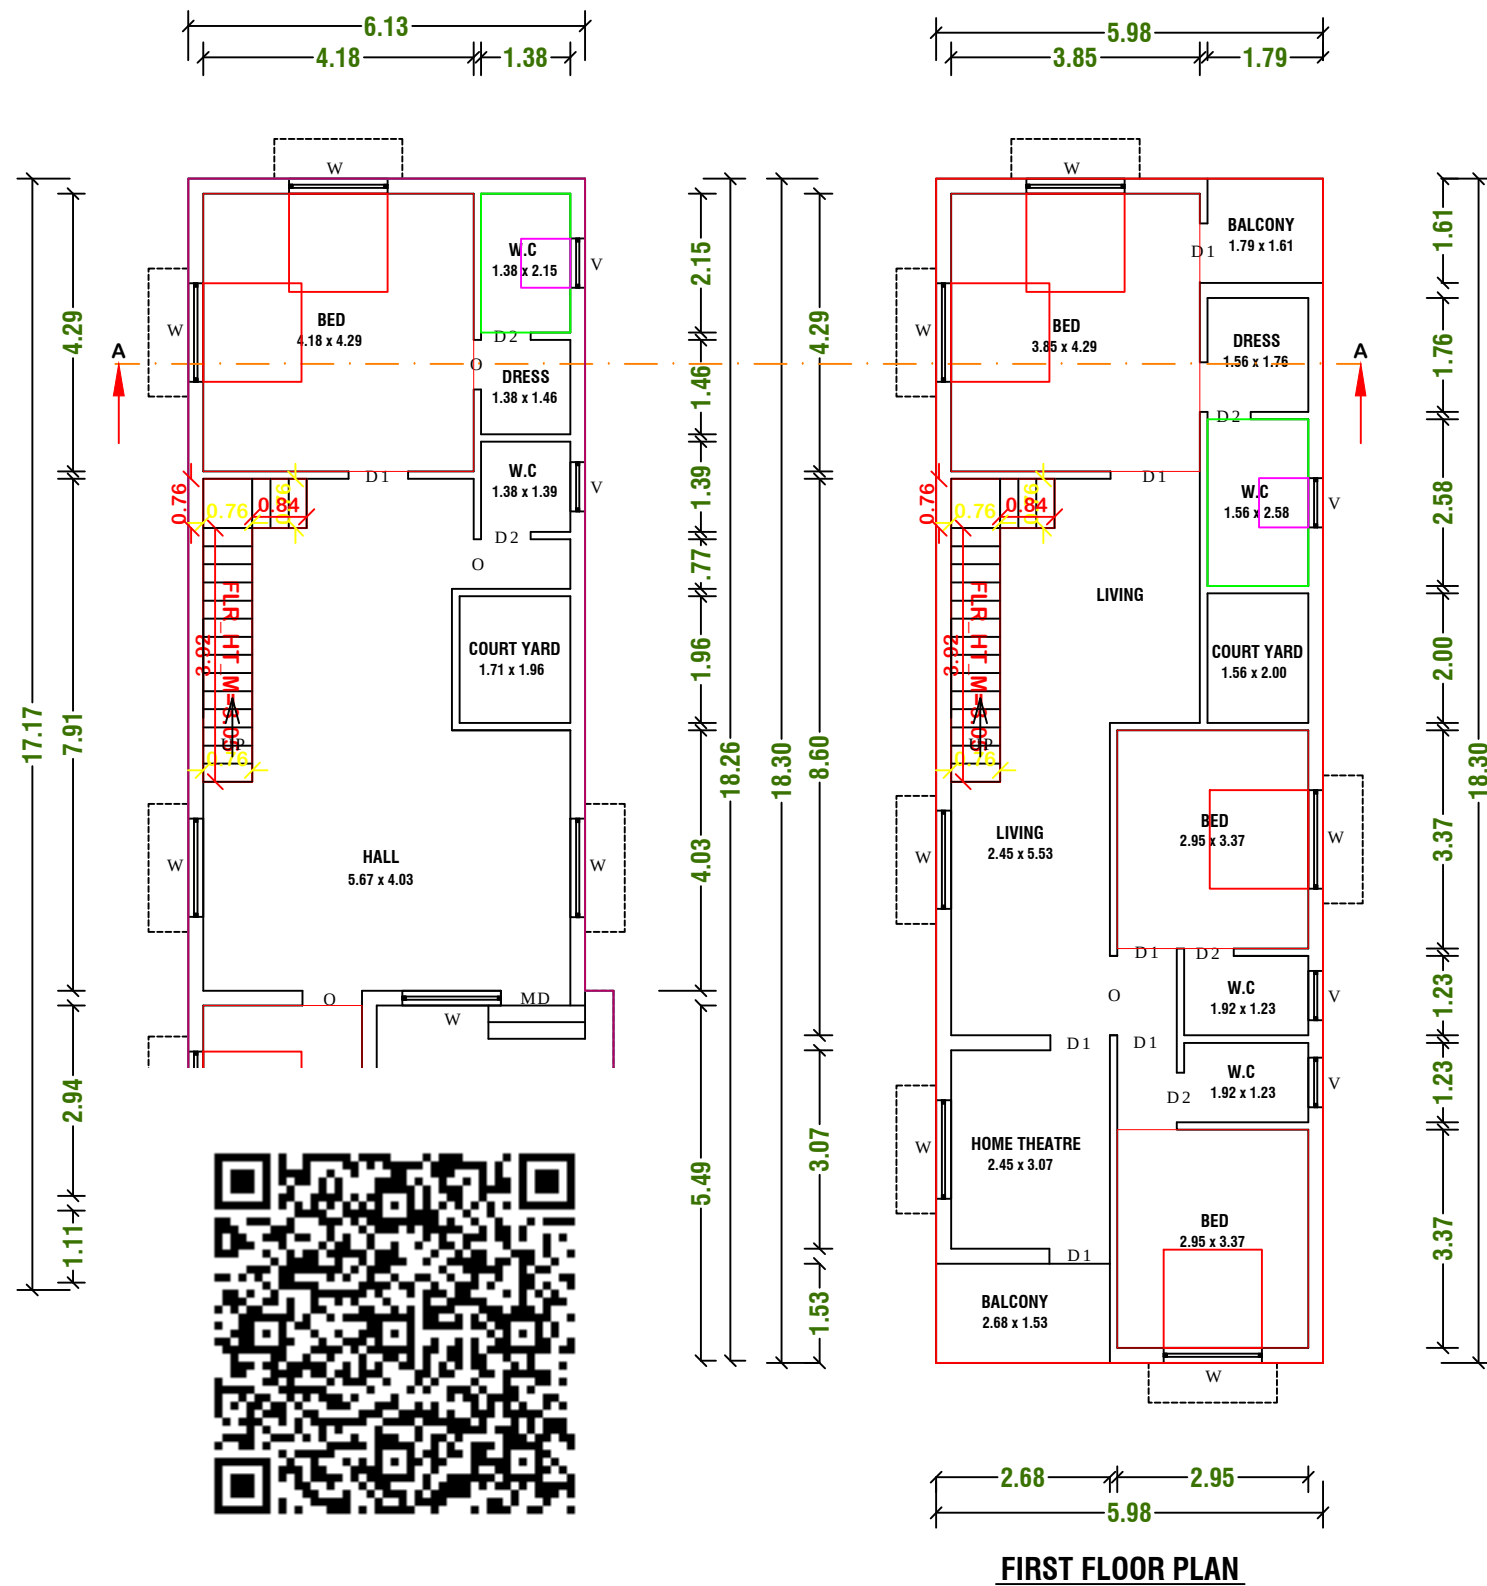
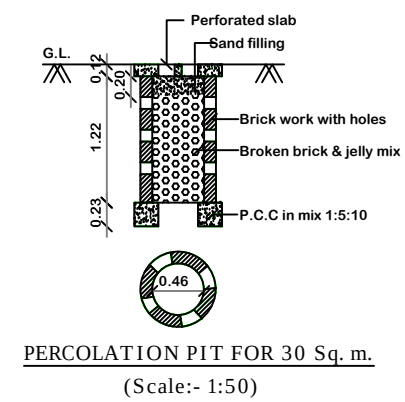
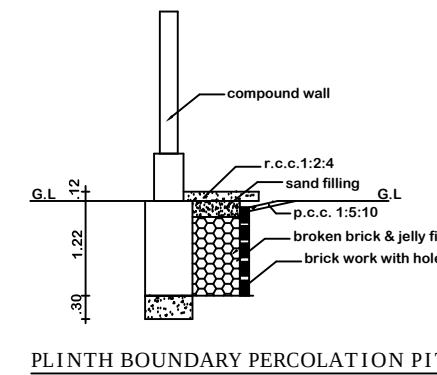
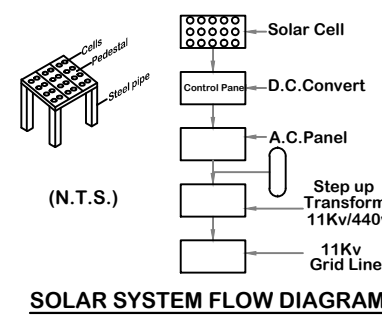
AREA DETAILS			
REF.	DESCRIPTION	SQ.M	SQ.FT
□	SITE AREA	126.81	1365
□	PROP. BUILDING AREA IN G.F	91.23	982.00
□	PROP. BUILDING AREA IN F.F	102.47	1103.00
□	TOTAL BUILDING AREA	193.70	2085.00
□	PLOT COVERAGE AREA	73.31	
□	FSI	0.719	

JOINERY DETAILS		
R.S	Rolling Shutter	2.00 x 2.10
MD	Door	1.00 x 2.10
D1	Door	0.91 x 2.10
D2	Door	0.75 x 2.10
W5	Window	1.50 x 1.50
W4	Window	1.20 x 1.50
V3	Ventilator	0.90 x 0.60

ALL DIMENSIONS ARE IN METRE, SCALE 1:100

Note:

Waste Water Used for Garden
Rain Water harvesting Details Provided
Solar System Water tank provided
Rain water harvesting tank to be provided

**APPLICANT**

APPROVAL AUTHORITY

S. Raju

Er. S. RAJKUMAR
Licensed Surveyor
Corporation of Chennai
LIC No: RE302972019
CIT Colony, Mylapore, Chennai-600 004.
Ph : 9994032503, 8667531378

REGISTERED ENGINEER