

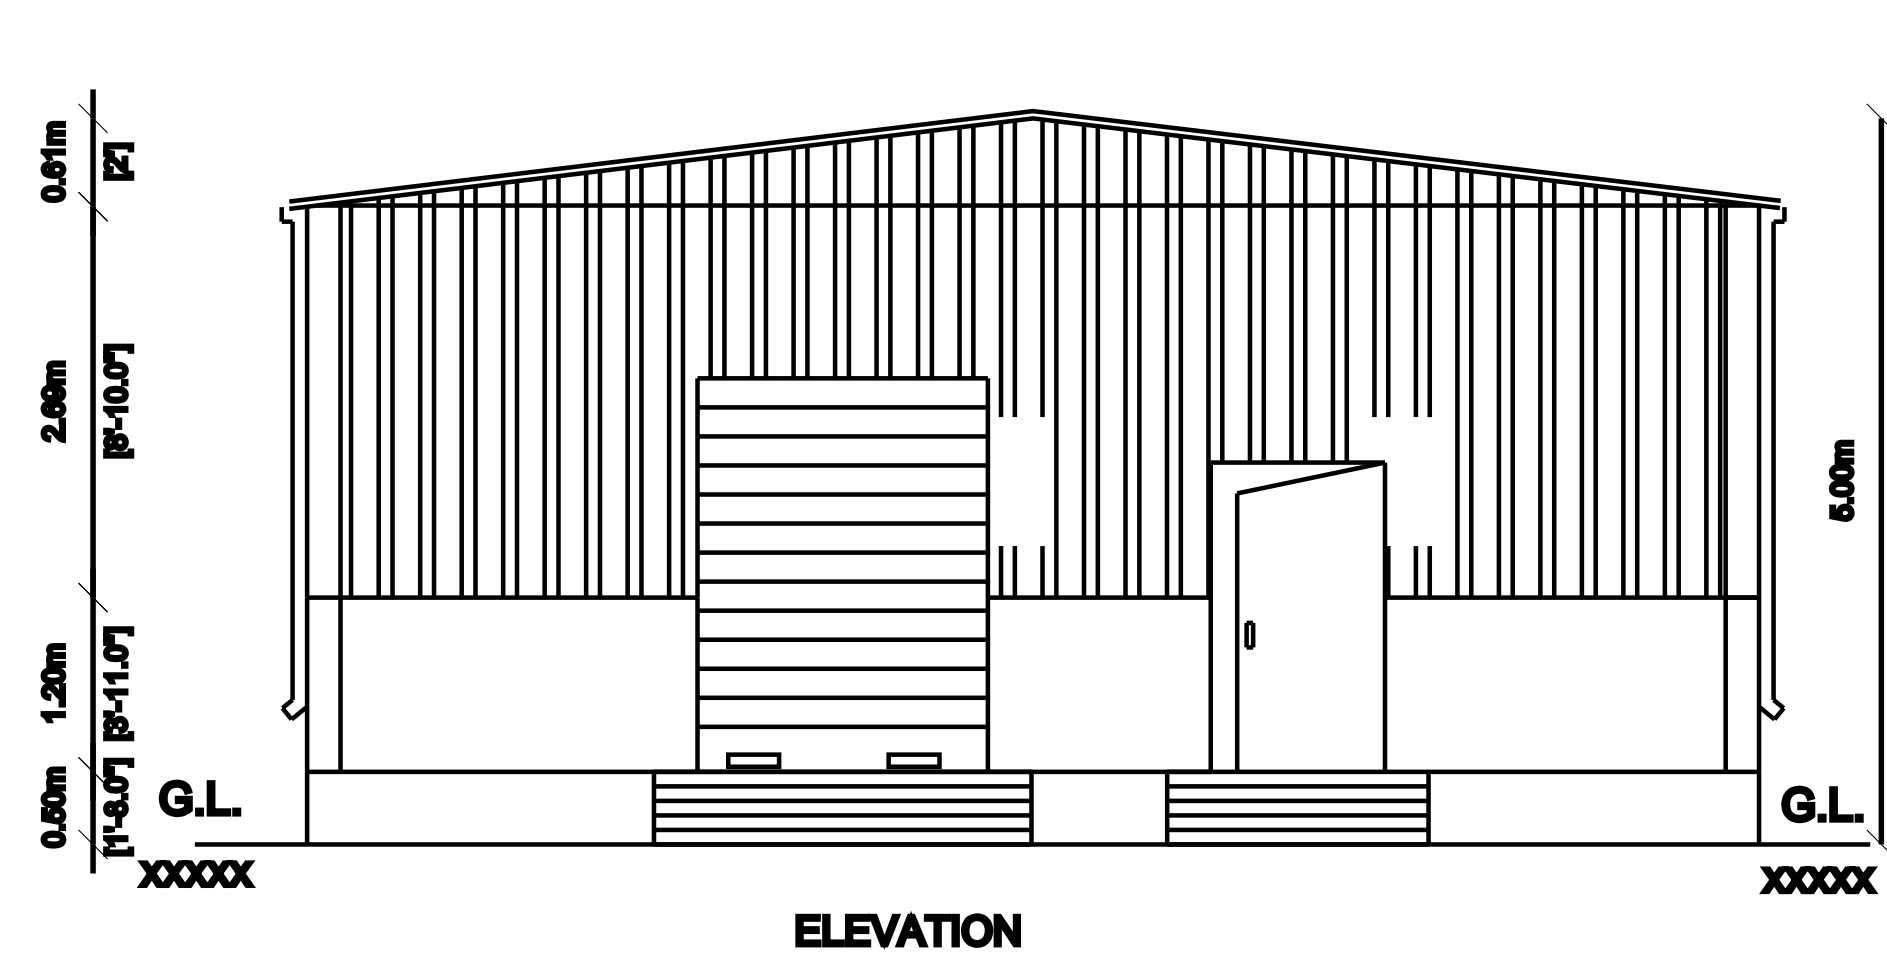



PLAN SHOWING THE PROPOSED CONSTRUCTION OF PRE ENGINEERED STEEL COLUMN AND GALVANISED COLOUR COATED ROOF SHEET
COMMERCIAL GROUND FLOOR BUILDING IN S.NO.1770/11B & 1770/11C, IN V.NO.54, THANDARAI VILLAGE & PANCHAYAT, THIRUPORUR TALUK,
CHENGALPATTU DISTRICT.

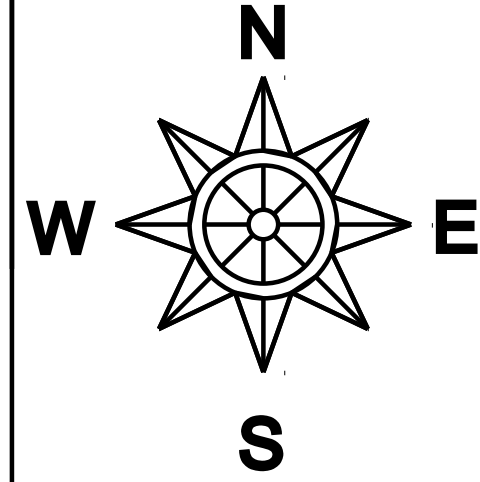


ELEVATION

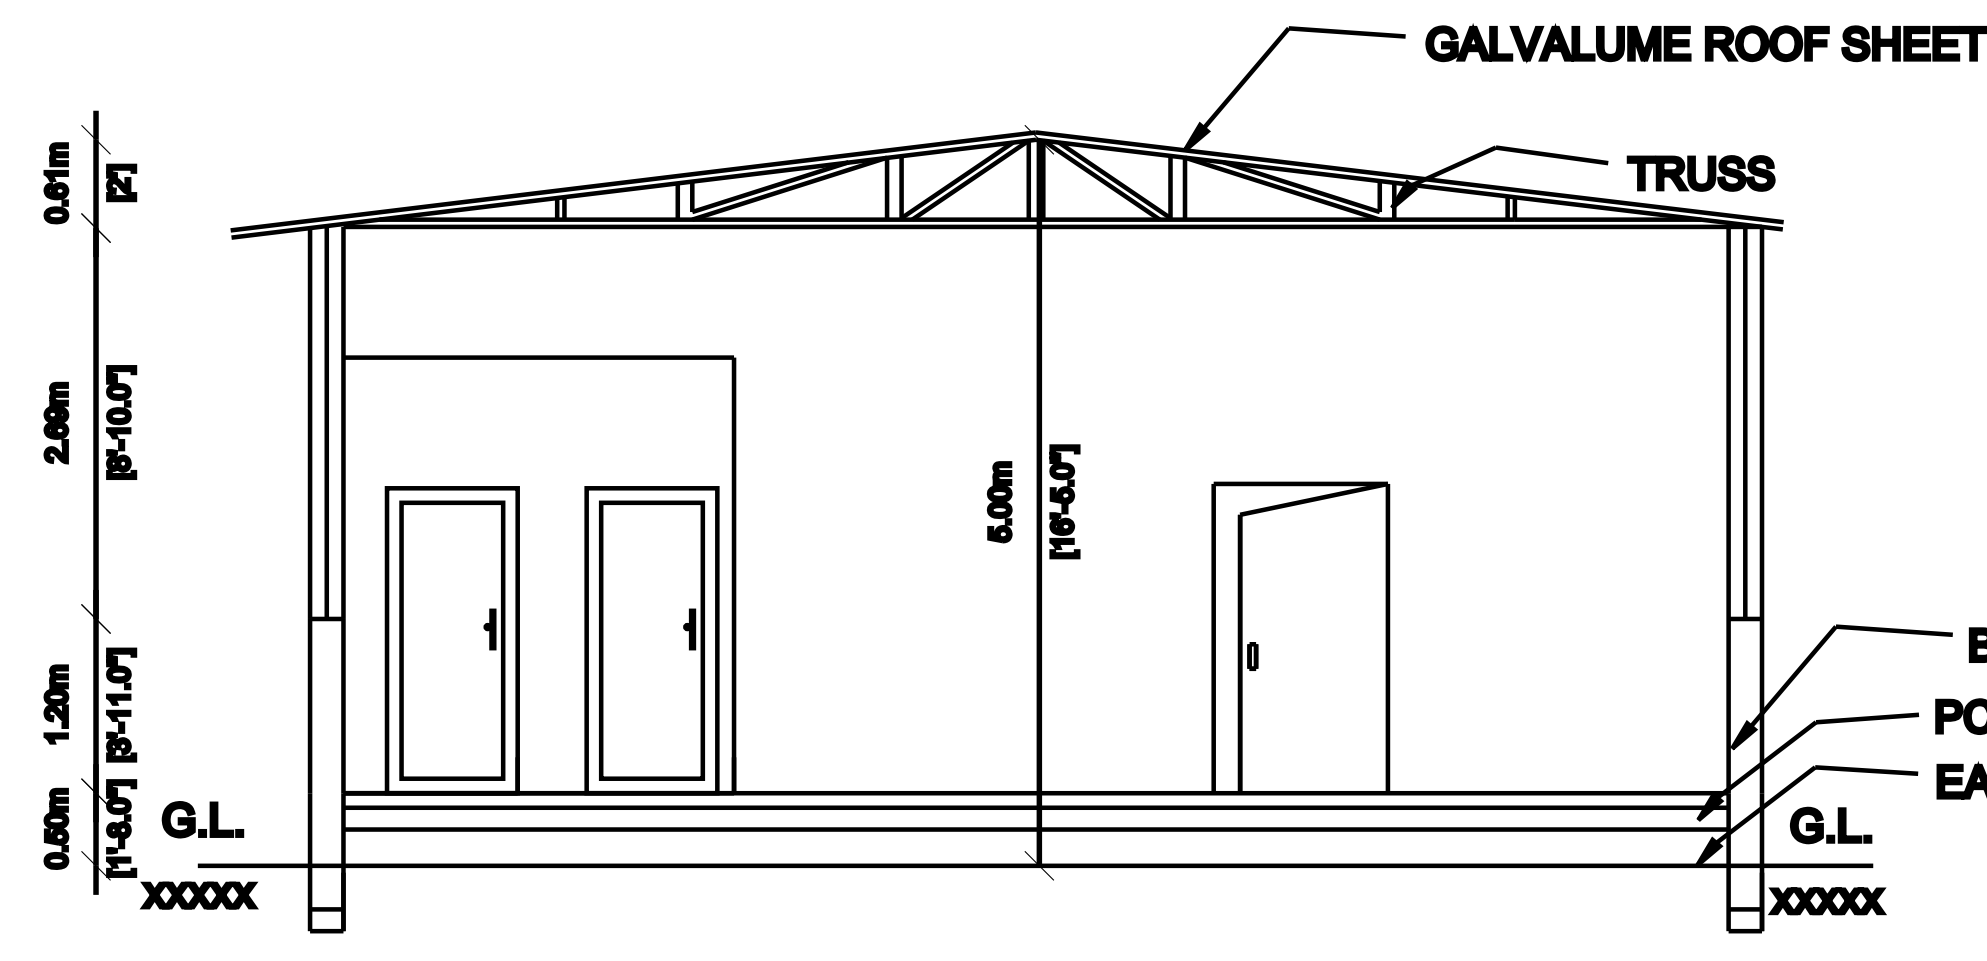


SECTION ON "AA"

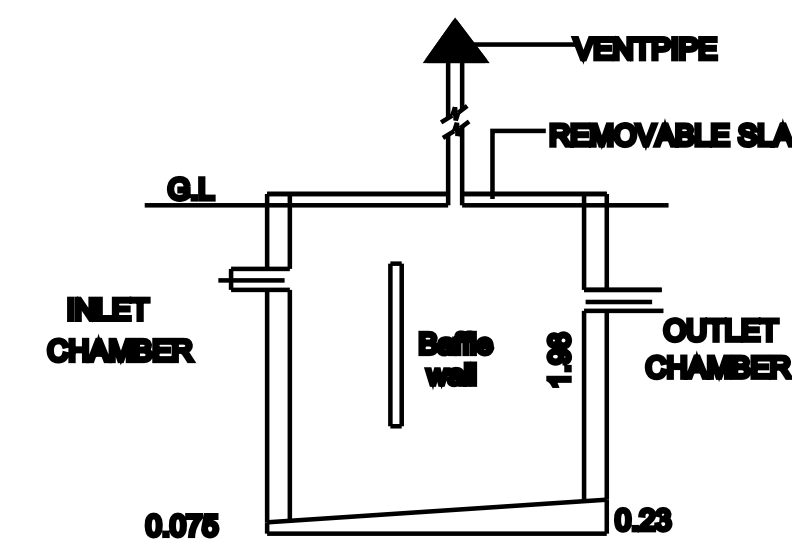


SECTION ON "AA"

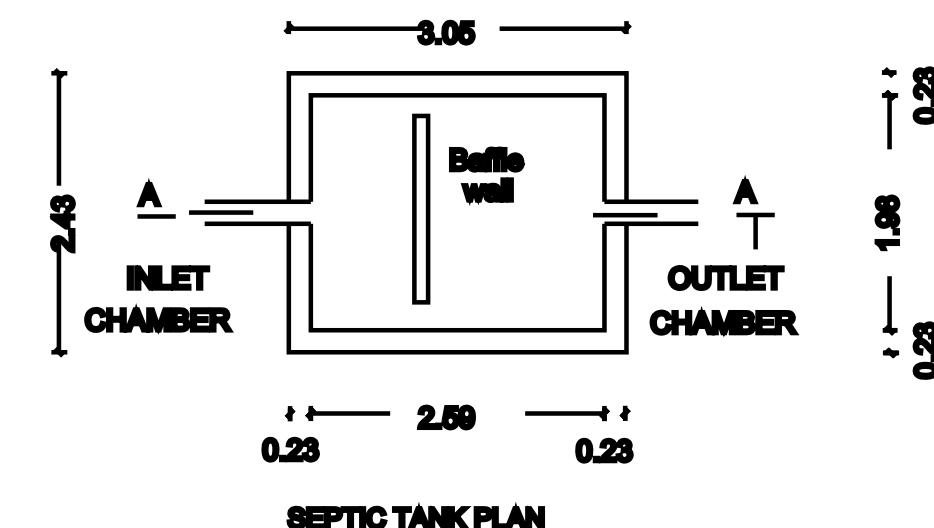


SEPTIC TANK PLAN

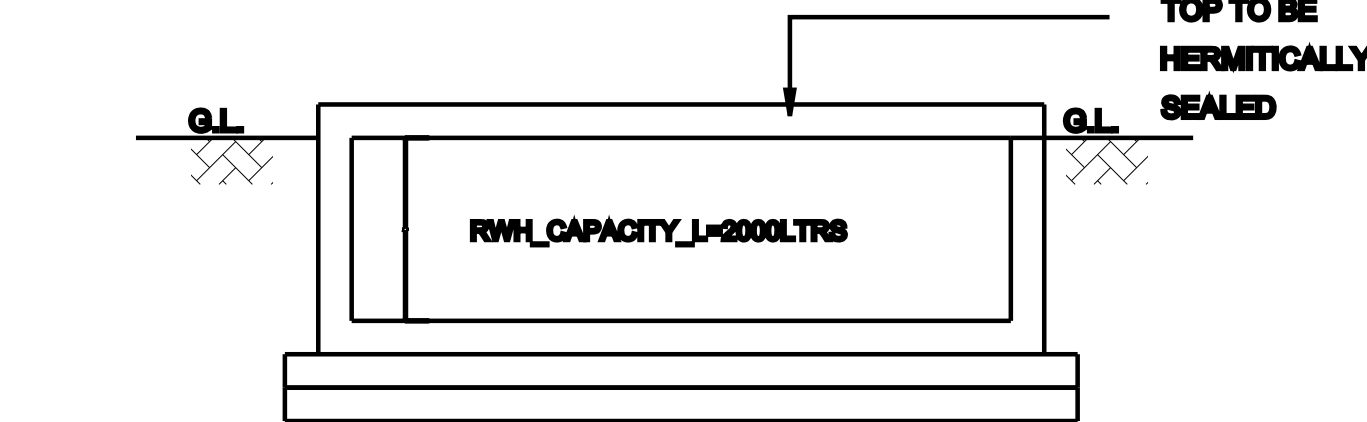


TOP TO BE HERMITICALLY SEALED

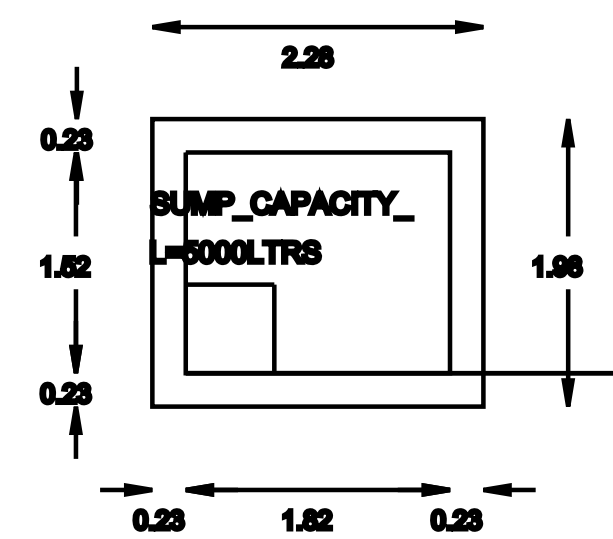


SUMP

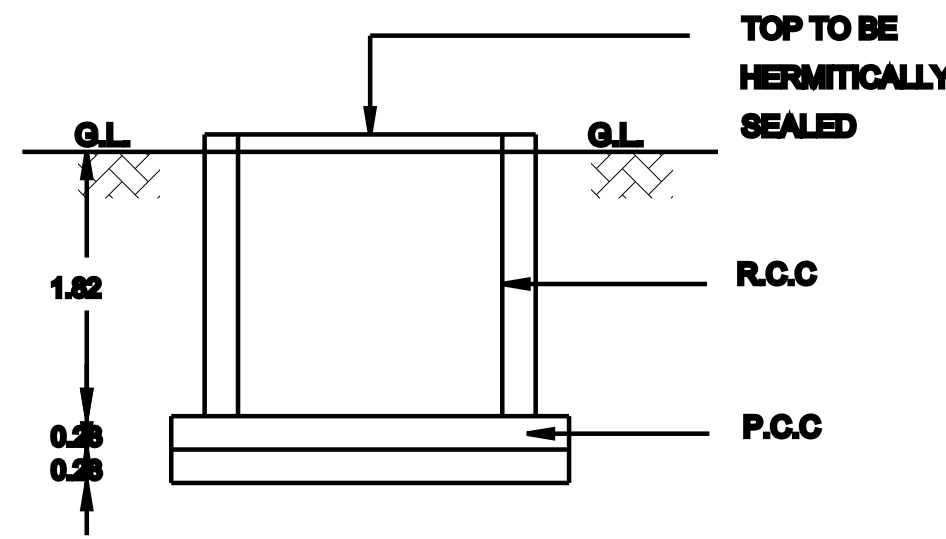


SECTION

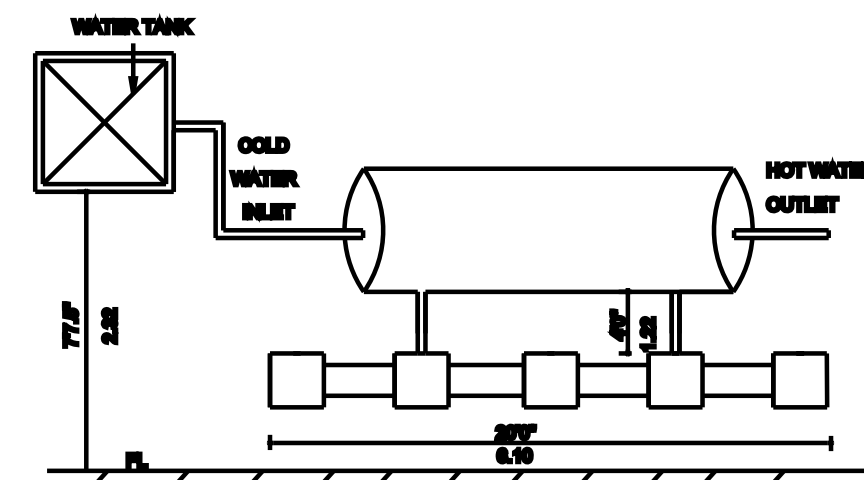


SOLAR HOT WATER SYSTEM DETAILS (NOT TO SCALE)

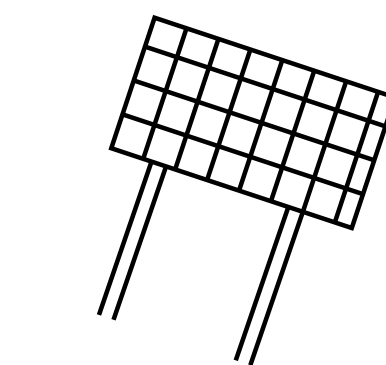

SOLAR ACTIVATION PLAN

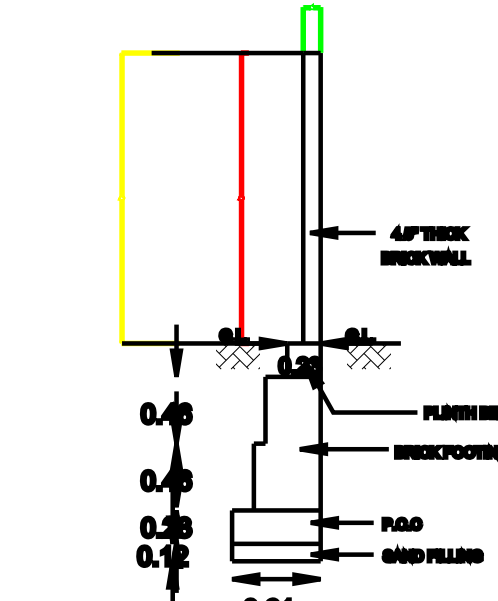


COMPOUND WALL

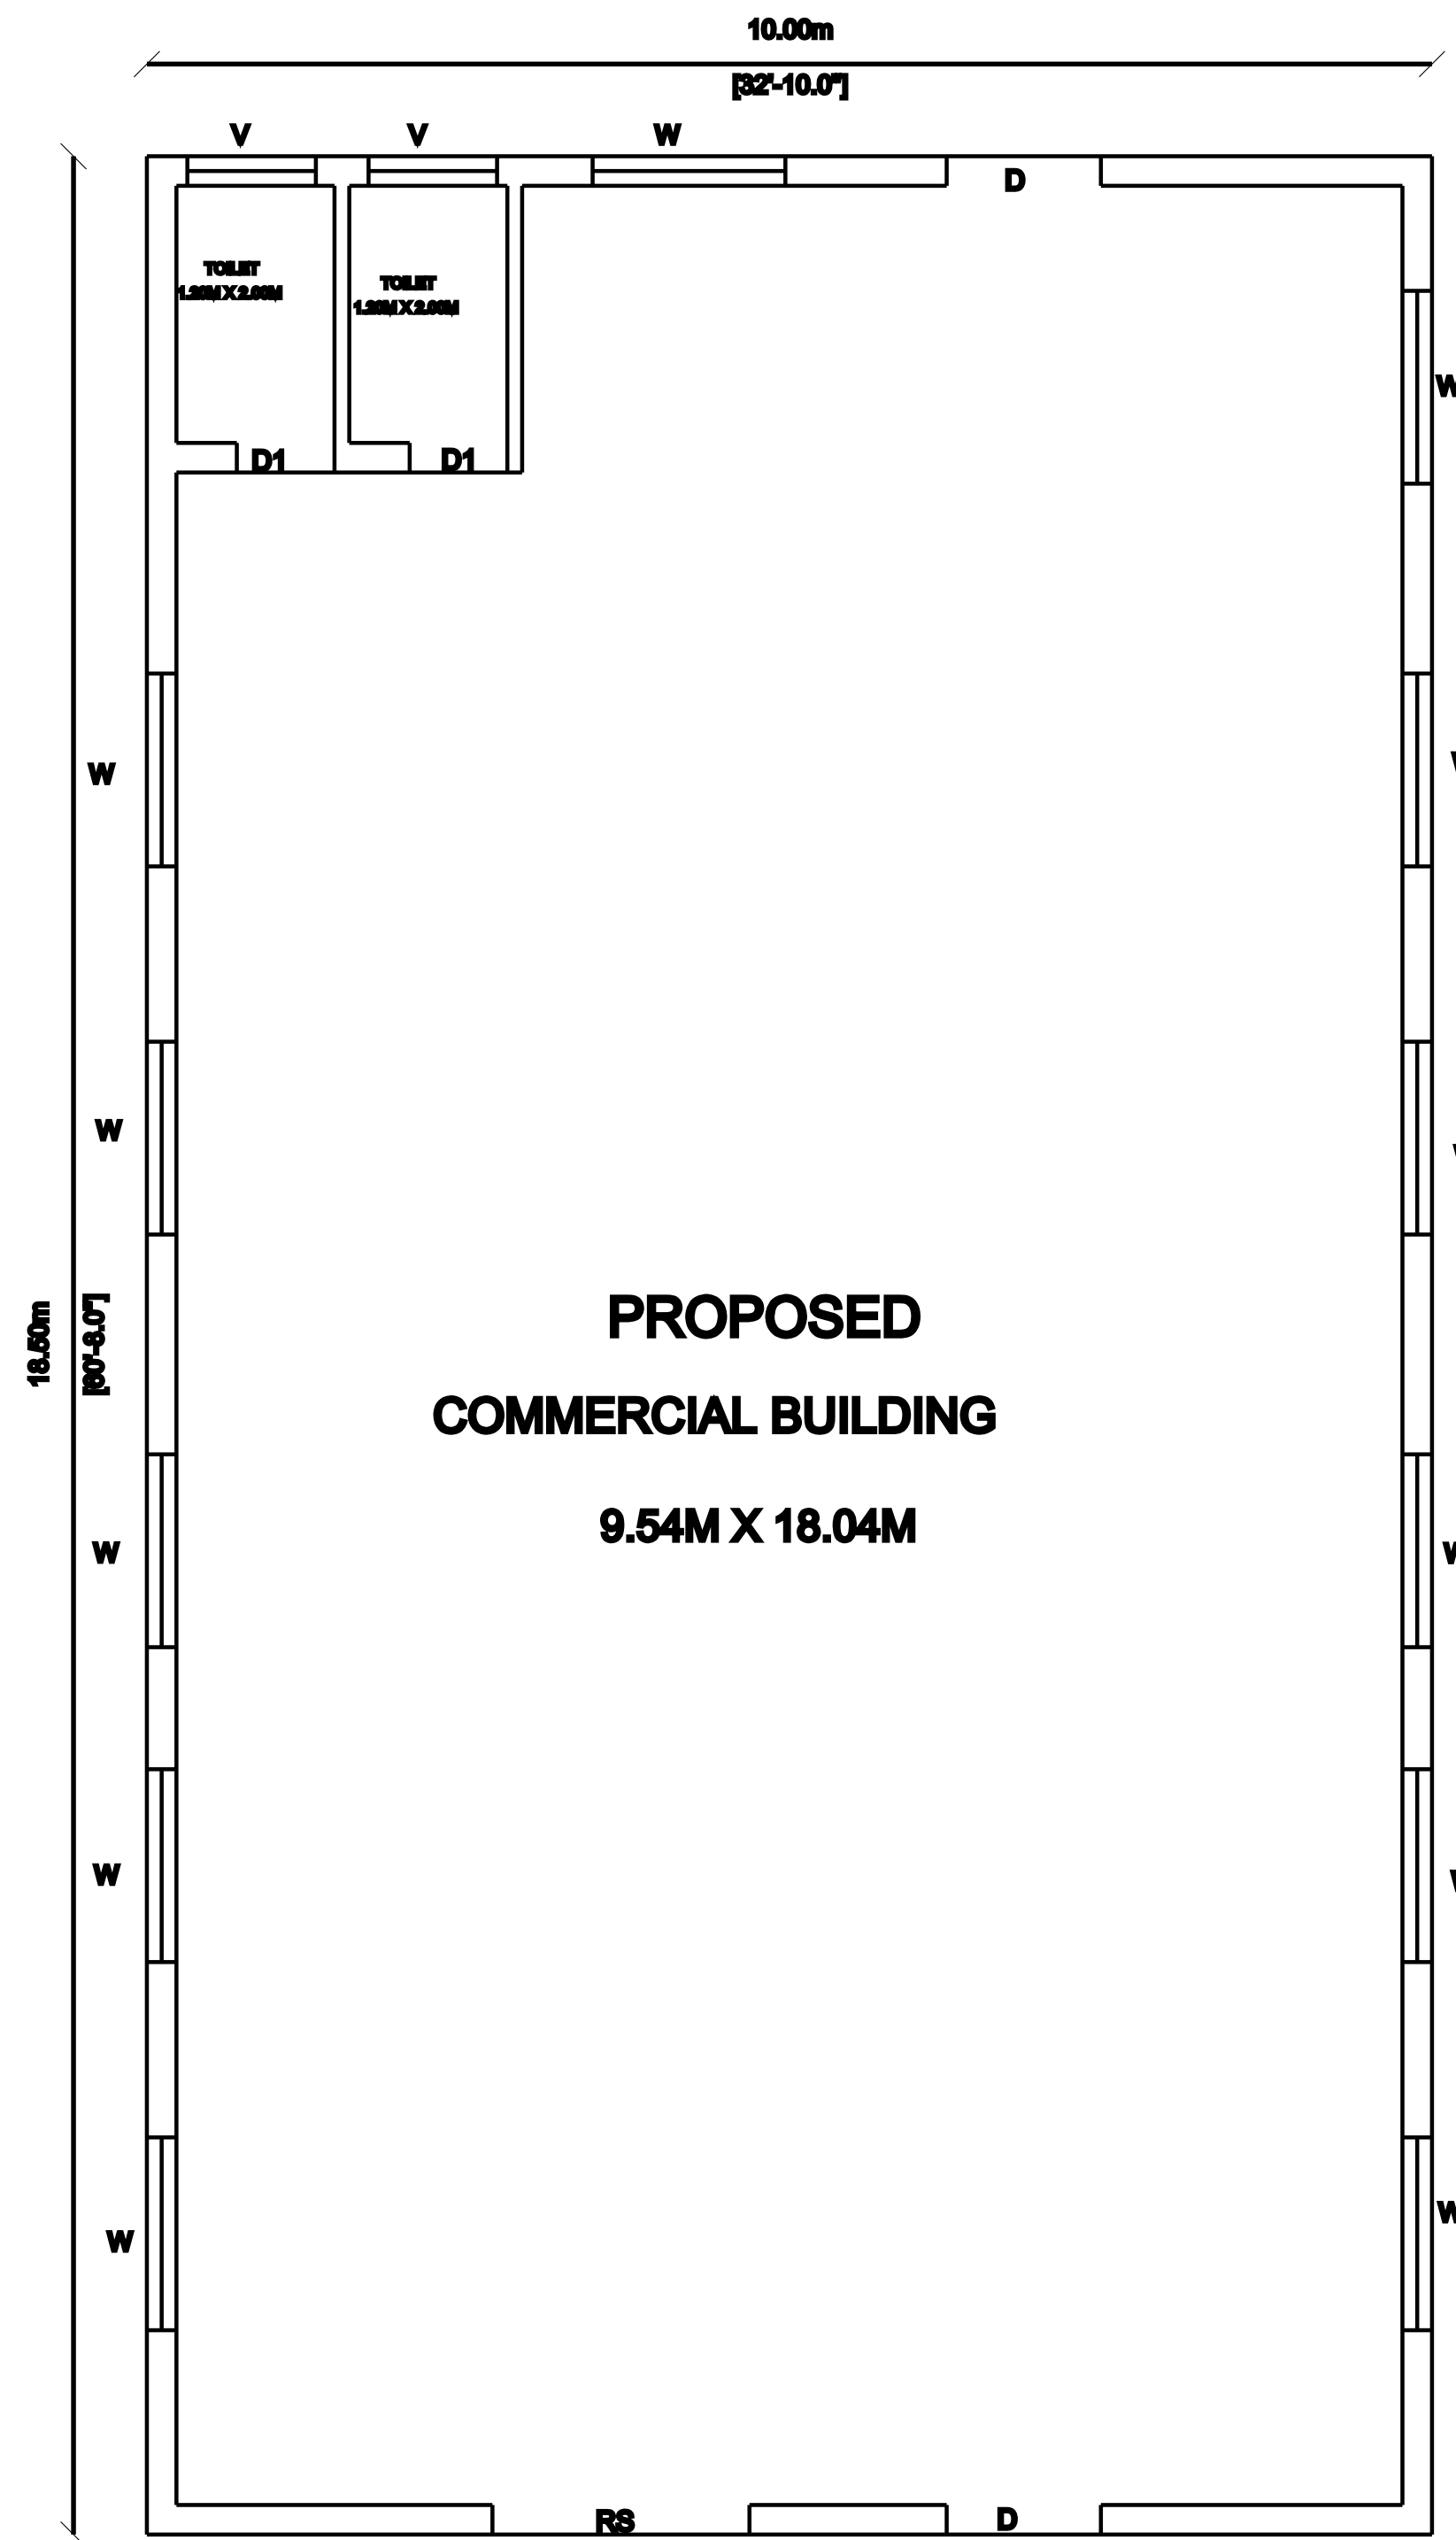

PROPOSED GROUND FLOOR PLAN

WATER_TANK_CAPACITY_L=4200LTRS

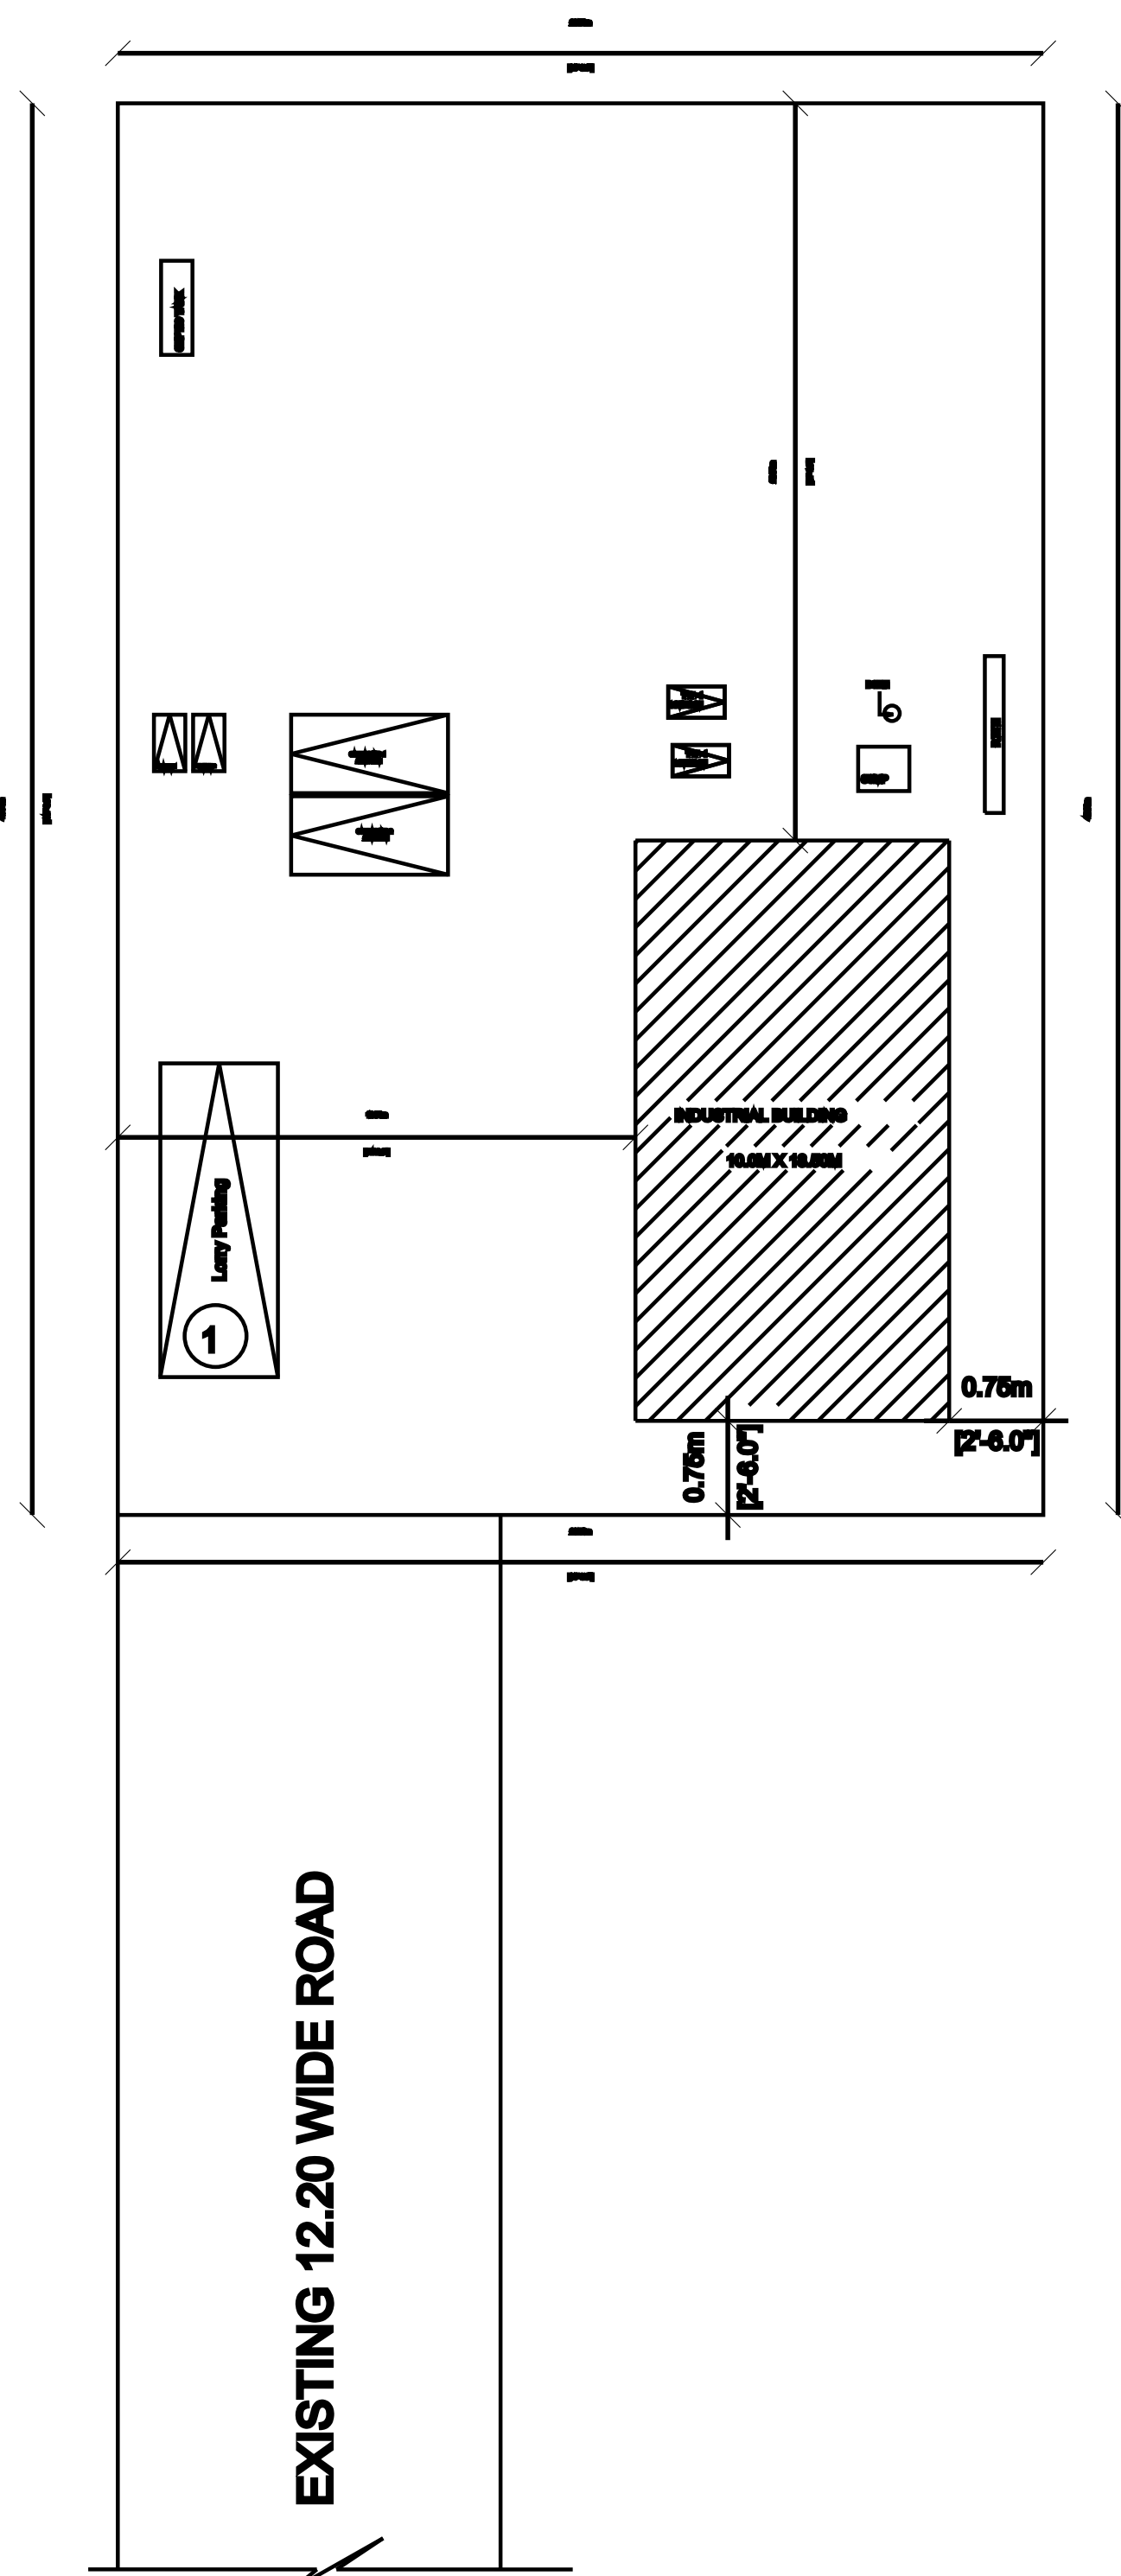

KEY PLAN

NOT TO SCALE

AREA STATEMENT:

DESCRIPTION	(SQFT)	(SQM)
PLOT AREA	14316.12	1330.00
PRO. GROUND FLOOR	1991.00	185.00
OPEN SPACE AREA	12324.78	1145.00

PRO. COMPOUND WALL

29.50M+45.00M+29.50M+45.00M= 149.00 RM

PLOT COVERAGE 13.90%

F.S.I. - 0.14

SCHEDULE OF JOINERIES:

DESCRIPTION	METER
R.S ROLLING SHUTTER	(3.60 x 2.13)
E.D EXIT DOOR	(1.50 x 2.13)
D1 DOOR	(0.90 x 2.13)
D DOOR	(1.00 x 2.13)
W1 WINDOW	(1.50 x 1.40)
W WINDOW	(1.20 x 1.50)
V VENTILATOR	(0.90 x 0.75)

PARKING PROVISION DETAILS

PARKING	REQUIRED	PROVIDED
TWO WHEELER	2 Nos	2 Nos
FOUR WHEELER	2 Nos	2 Nos
LORRY	1 Nos	1 Nos

LEGEND:-

PROPOSED	☐
ROAD	☐
PLOT BOUNDARY	☐
EXISTING	☐


SCALE:- 1: 100

ALL DIMENSIONS ARE IN METER

OWNER NAME:

OWNER SIGNATURE

REGISTERED ENGINEER

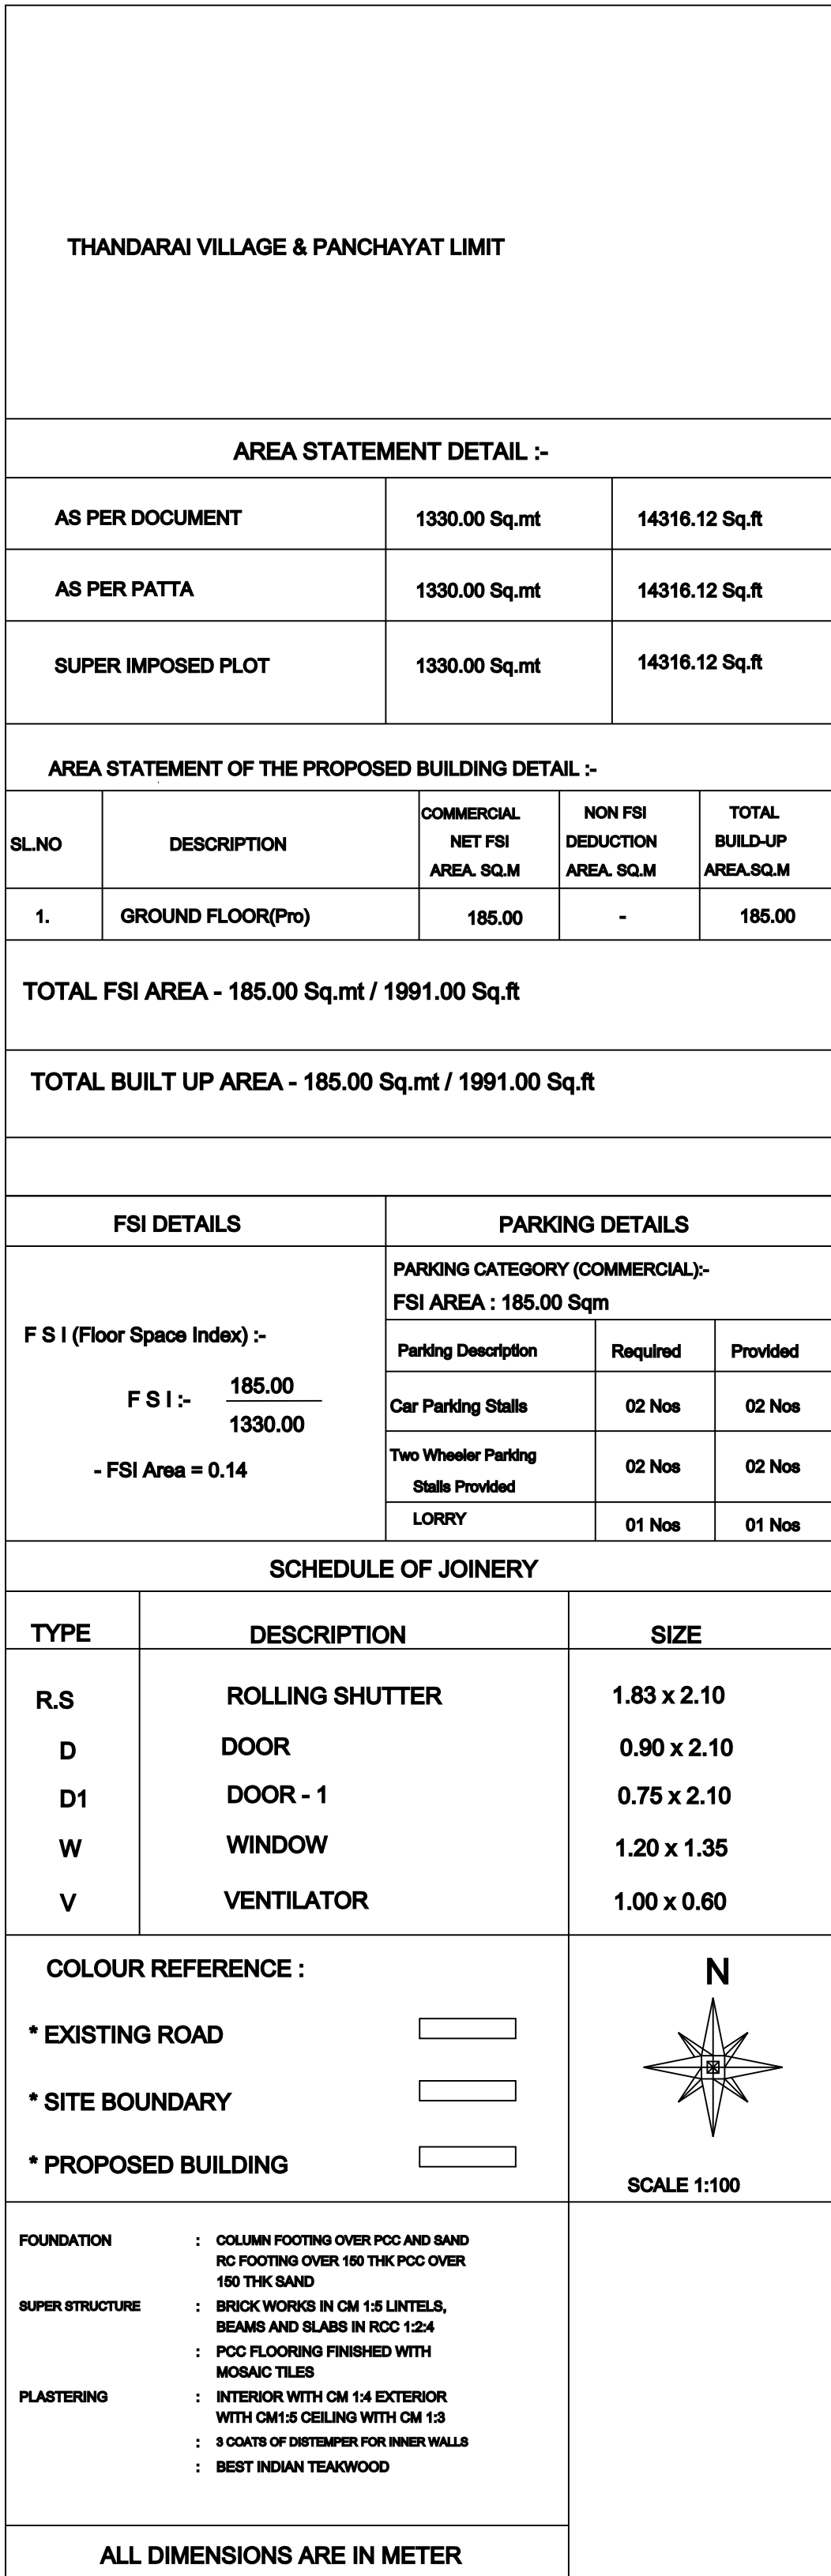[illegible]

REGISTER ENGINEER SIGNATURE:-

REGISTER ENGINEER SIGNATURE:-