
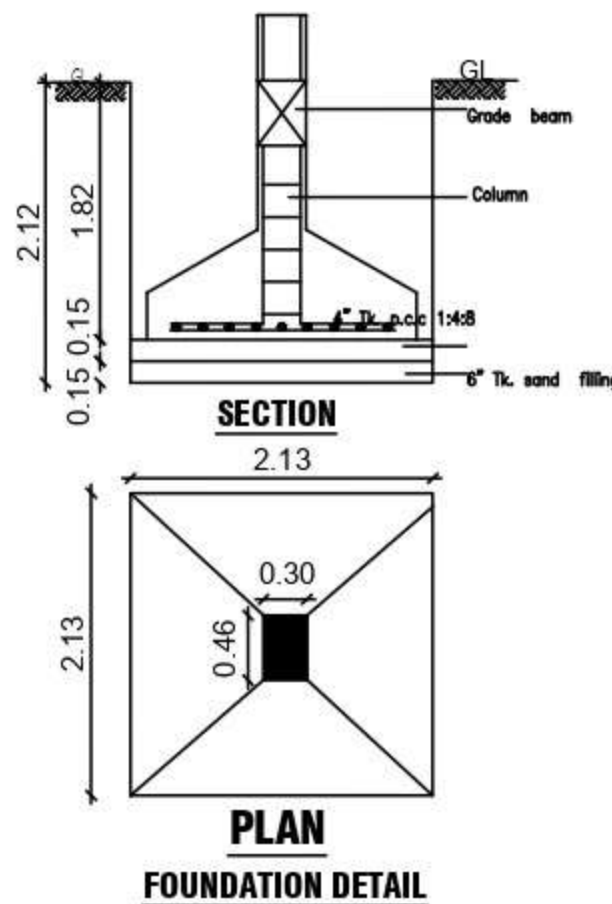
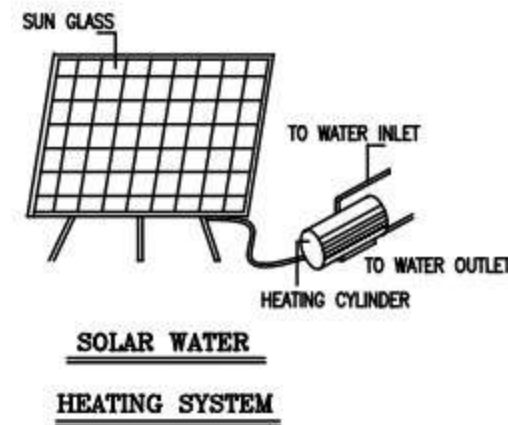
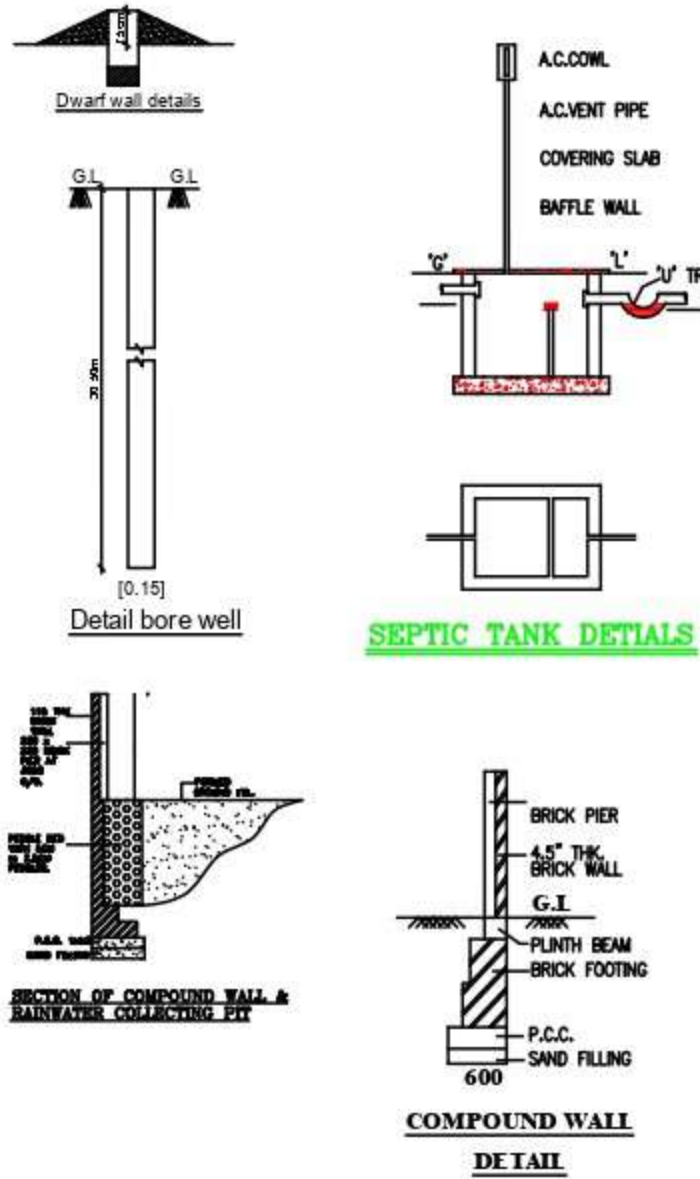
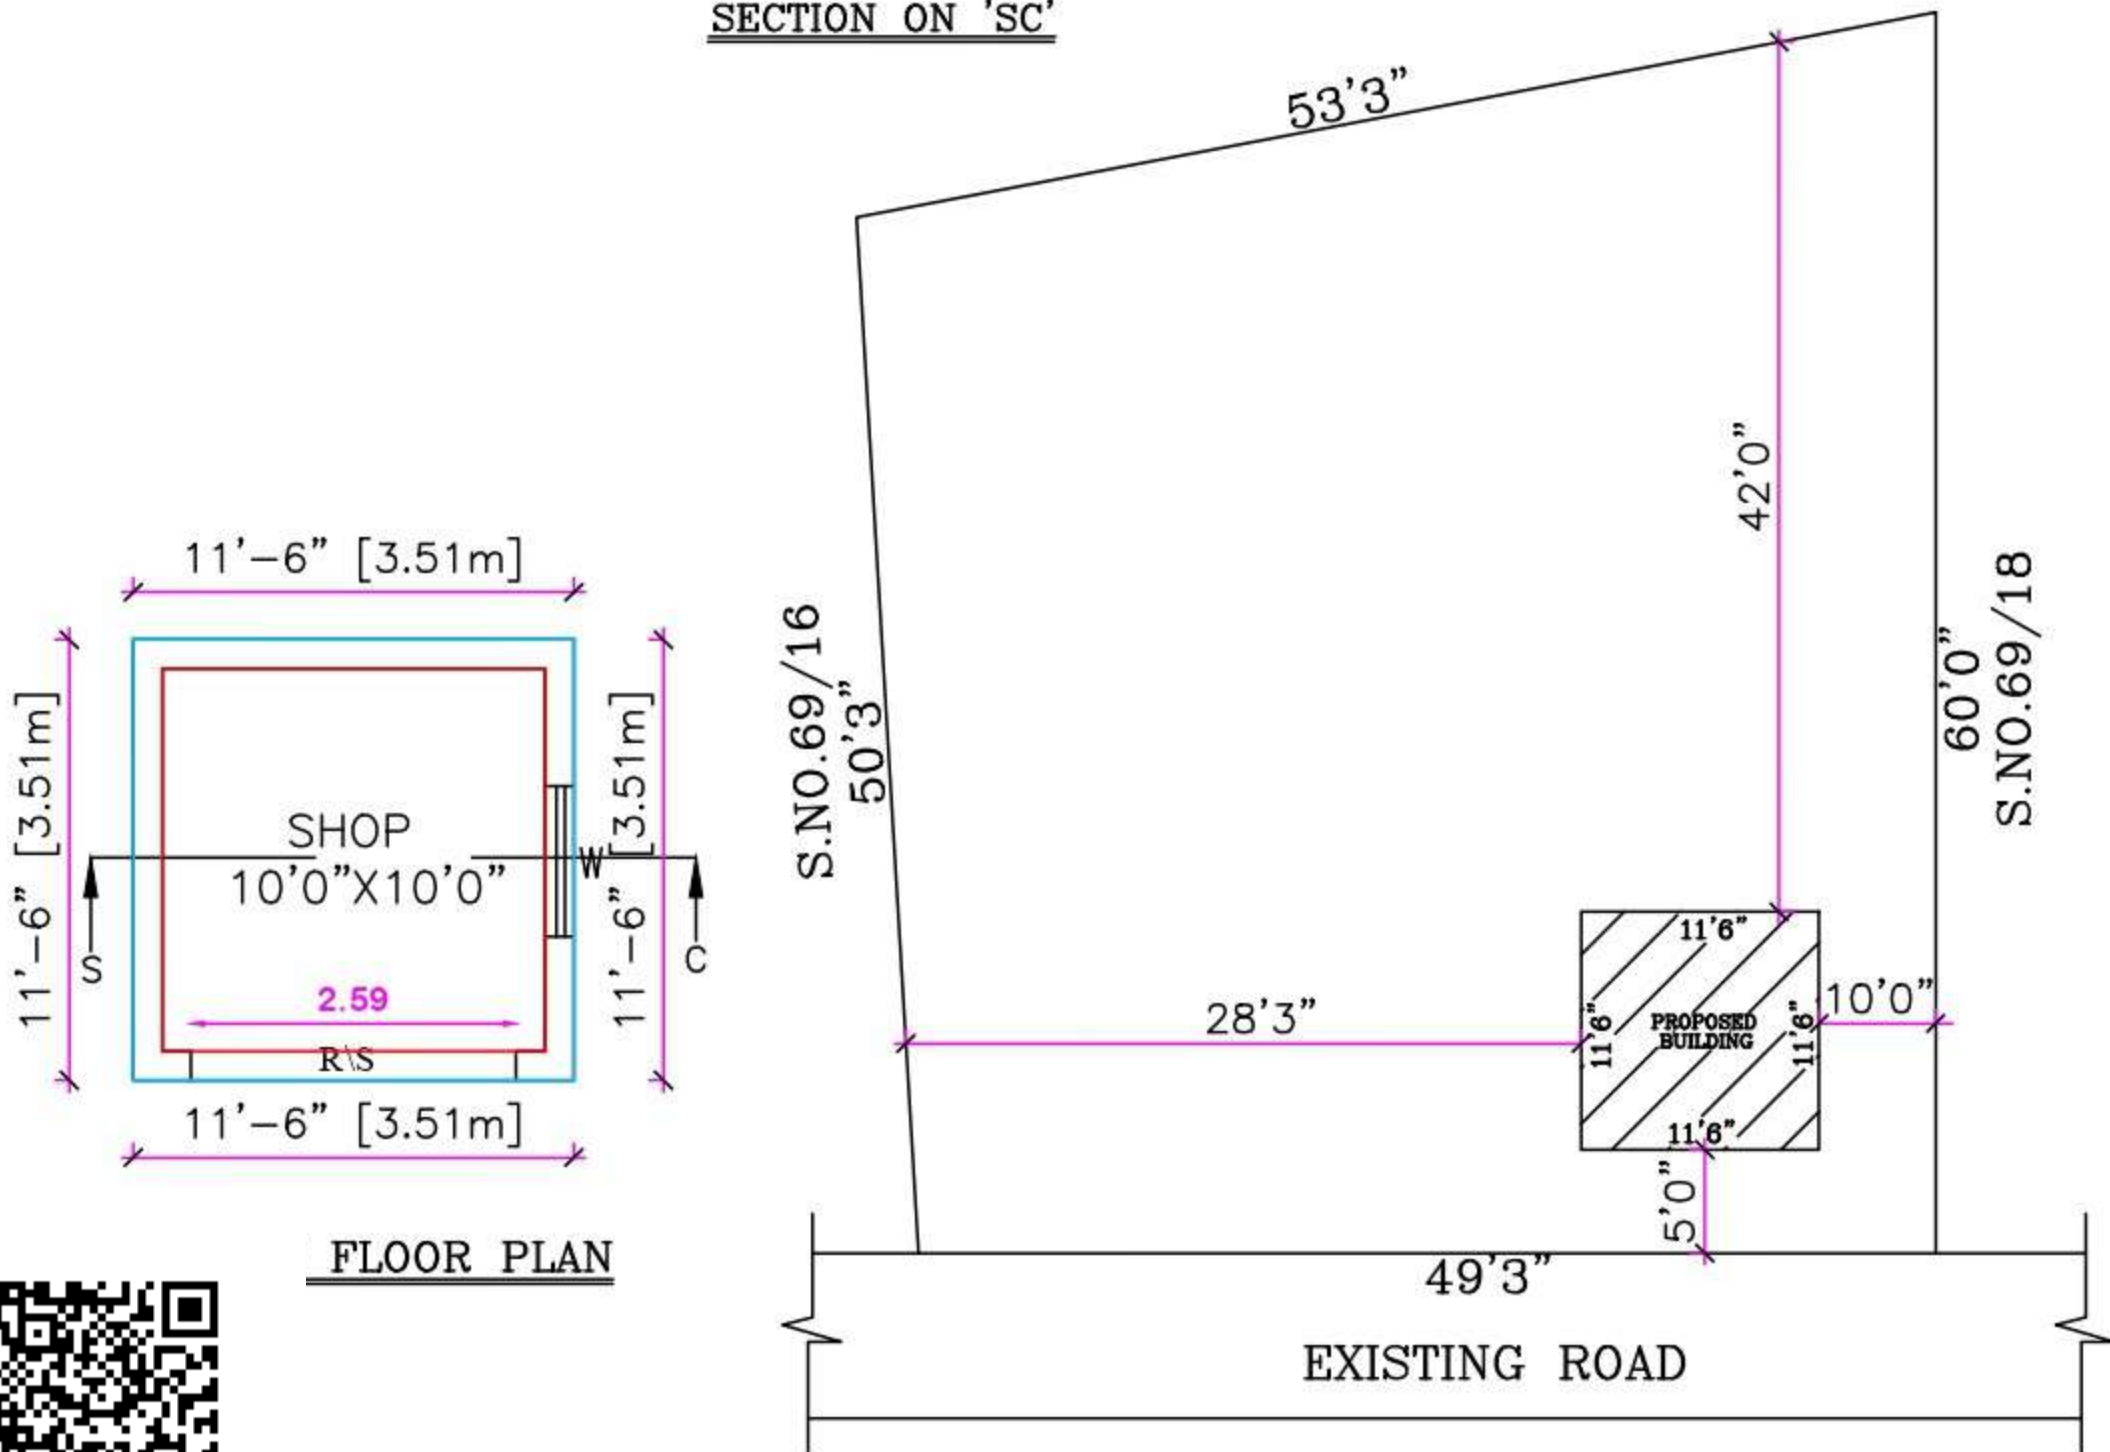


PLAN SHOWING THE PROPOSED CONSTRUCTION COMMERCIAL BUILDING, AT S.No.69/17,
MELERIPAKKAM VILLAGE & PANCHAYAT, THIRUKAZHUKUNDRAM PANCHAYAT UNION
& TALUK, CHENGALPATTU DISTRICT.

OWNER NAME:-Mr.M.PARTHIBAN.

SCALE 1"=16'0"

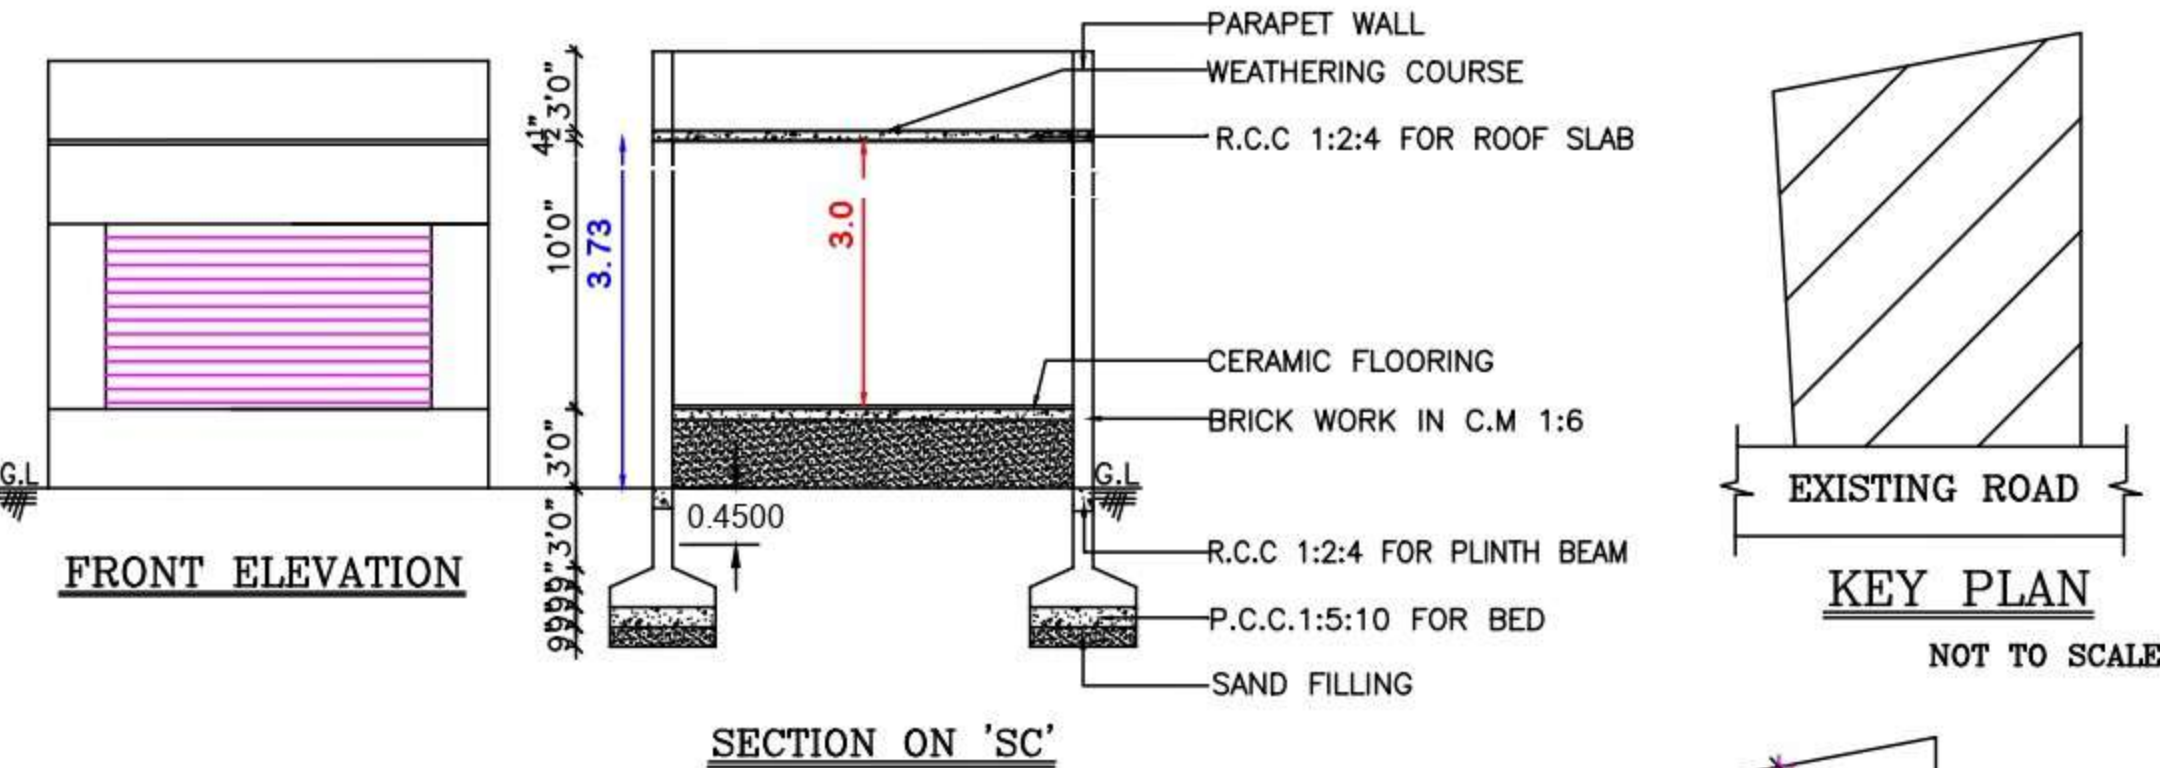

OFFICE USE

SCHEDULE OF JOINERY		COLOUR INDEX
M.D MAIN DOOR	3'6" X 7'0"	PLOT BOUNDARY
D1 DOOR	3'0" X 7'0"	PRO. BUILDING
D2 DOOR	2'6" X 7'0"	
W WINDOW	4'6" X 4'0"	ROAD
W1 WINDOW	3'0" X 4'0"	
V VENTILATOR	3'0" X 2'0"	

AREA STATEMENT

	Sq.ft.	Sq.mt.
PLOT AREA	: 2815.00	261.61
PRO. GROUND FLOOR AREA	: 133.00	12.36
TOTAL AREA	: 133.00	12.36
C O V E R A G E	: 4%	
F.S.I	: 0.4	
OPEN S P A C E AREA	: 2682.00	249.25

OWNER NAME:-Mr.M.PARTHIBAN.

M. Parthiban

OWNER SIGNATURE

Er. M. NARENDIRAN, B.E.,
Reg. No: 018 / LS / 2021 / 00002
Registered Engineer Grade - II (RE),
NAREN CONSTRUCTIONS
(Licensed Surveyor, Consulting Engineer)
No : 42, Pillaiyar Koil Street, Chengalpattu-603 002
Cell : 8056600443 / 8925292179

REGISTERED ENGINEER

NAREN CONSTRUCTIONS

Er.M.NARENDIRAN
CONSULTING ENGINEER, LICENSED SURVEYOR
D.No.42,PILLAIYAR KOIL STREET
(ANUMANTHAPUTHERI) Cell:8056600443, 8925292179
CHENGALPATTU - 603 002.