




ELEVATION

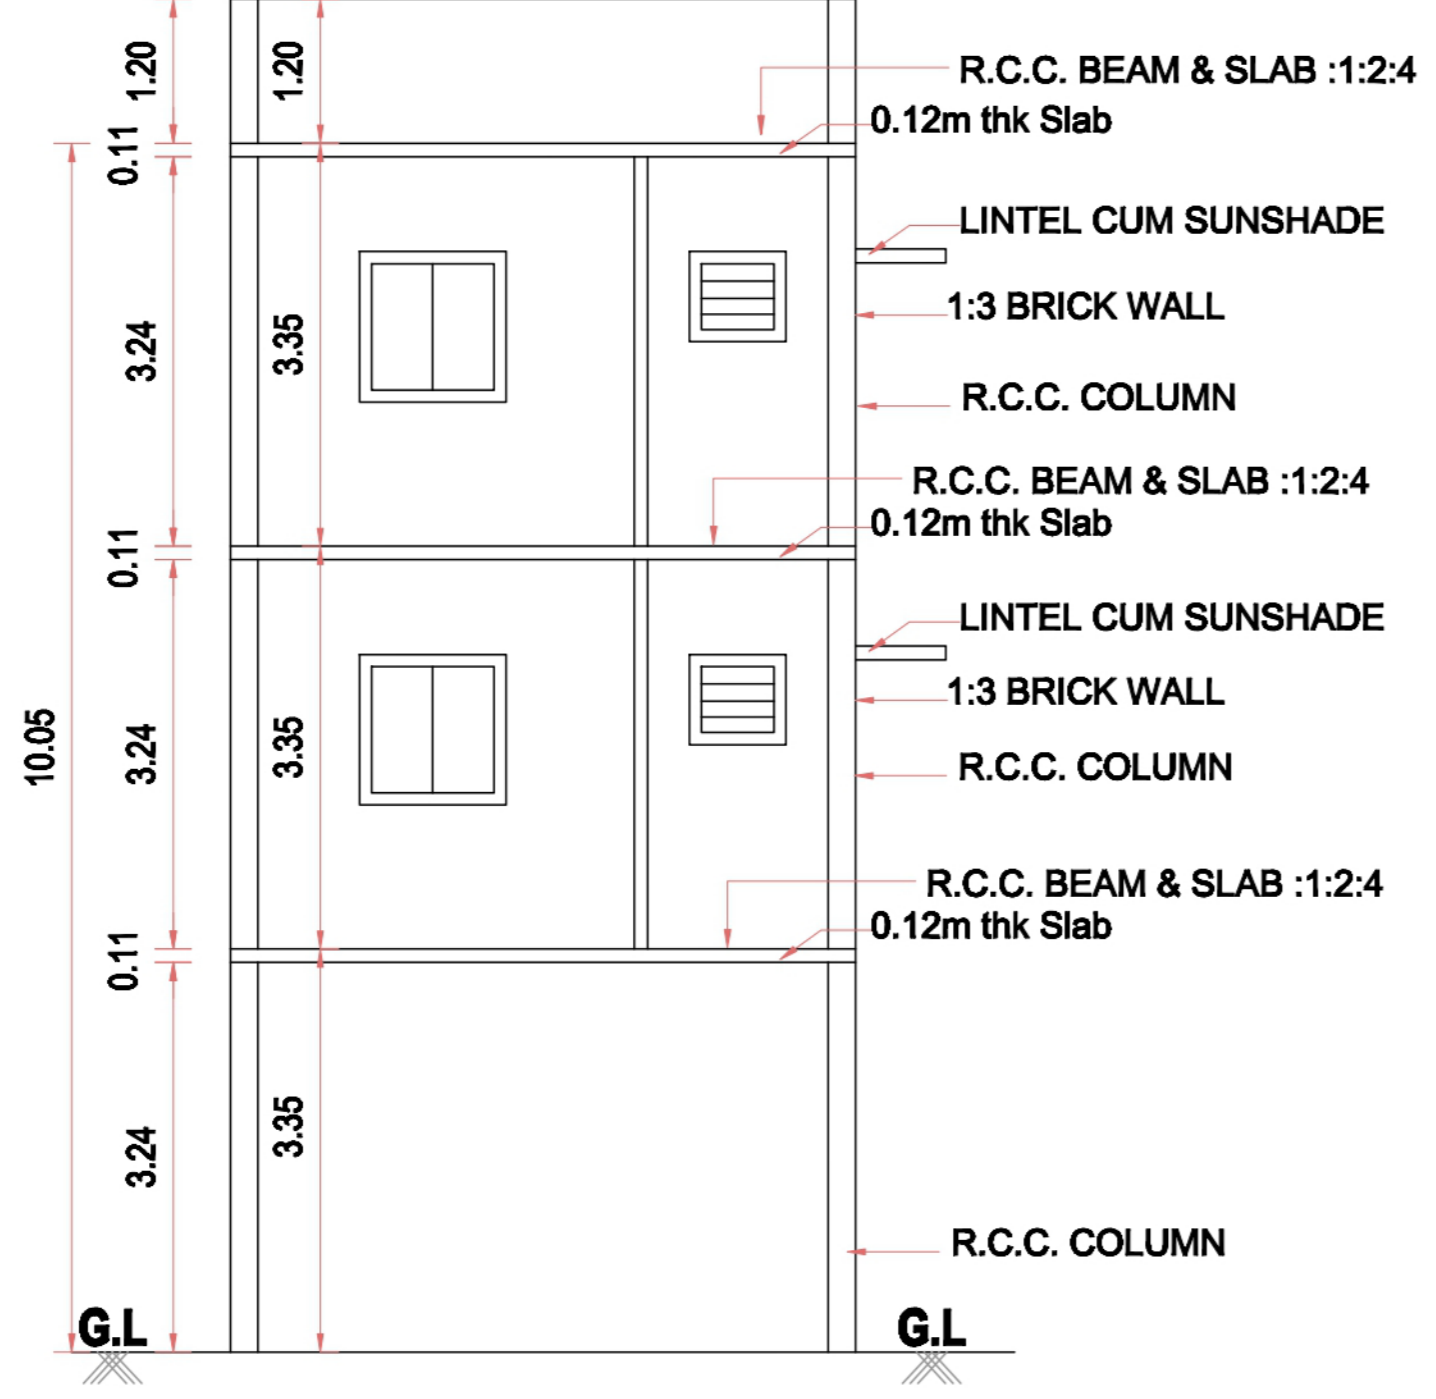

CROSS SECTION A-A'

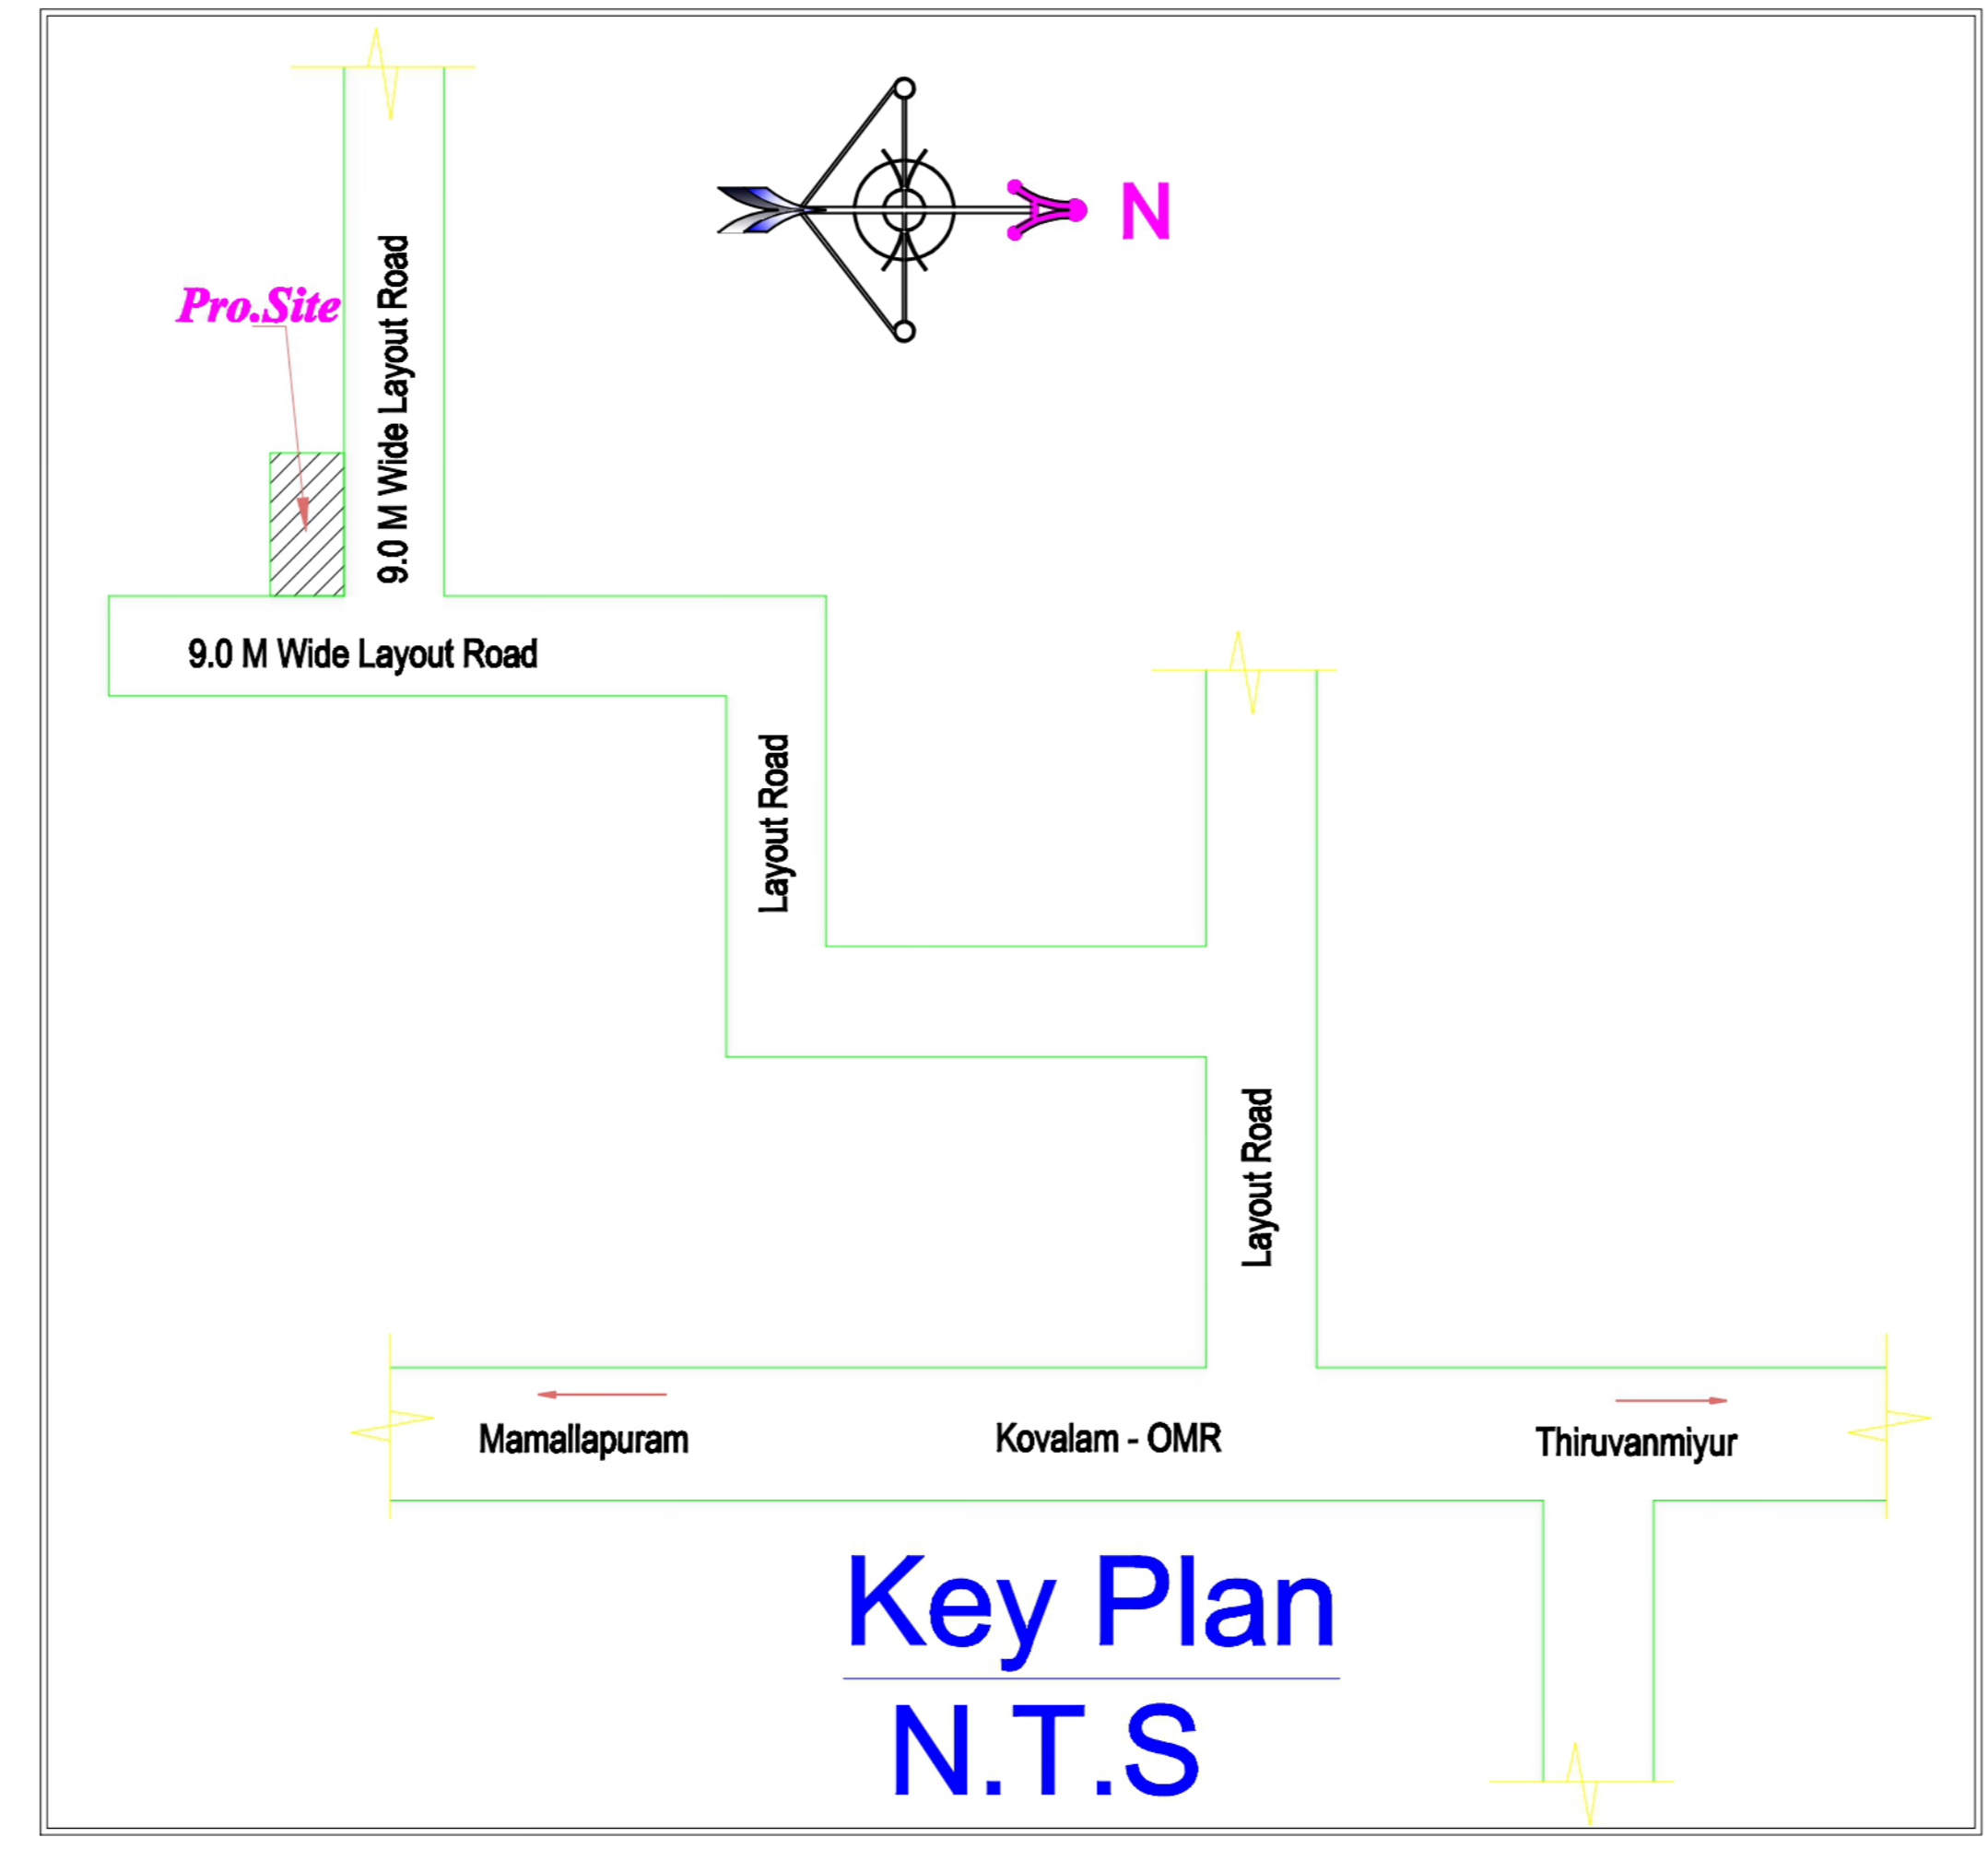


Key Plan  
N.T.S

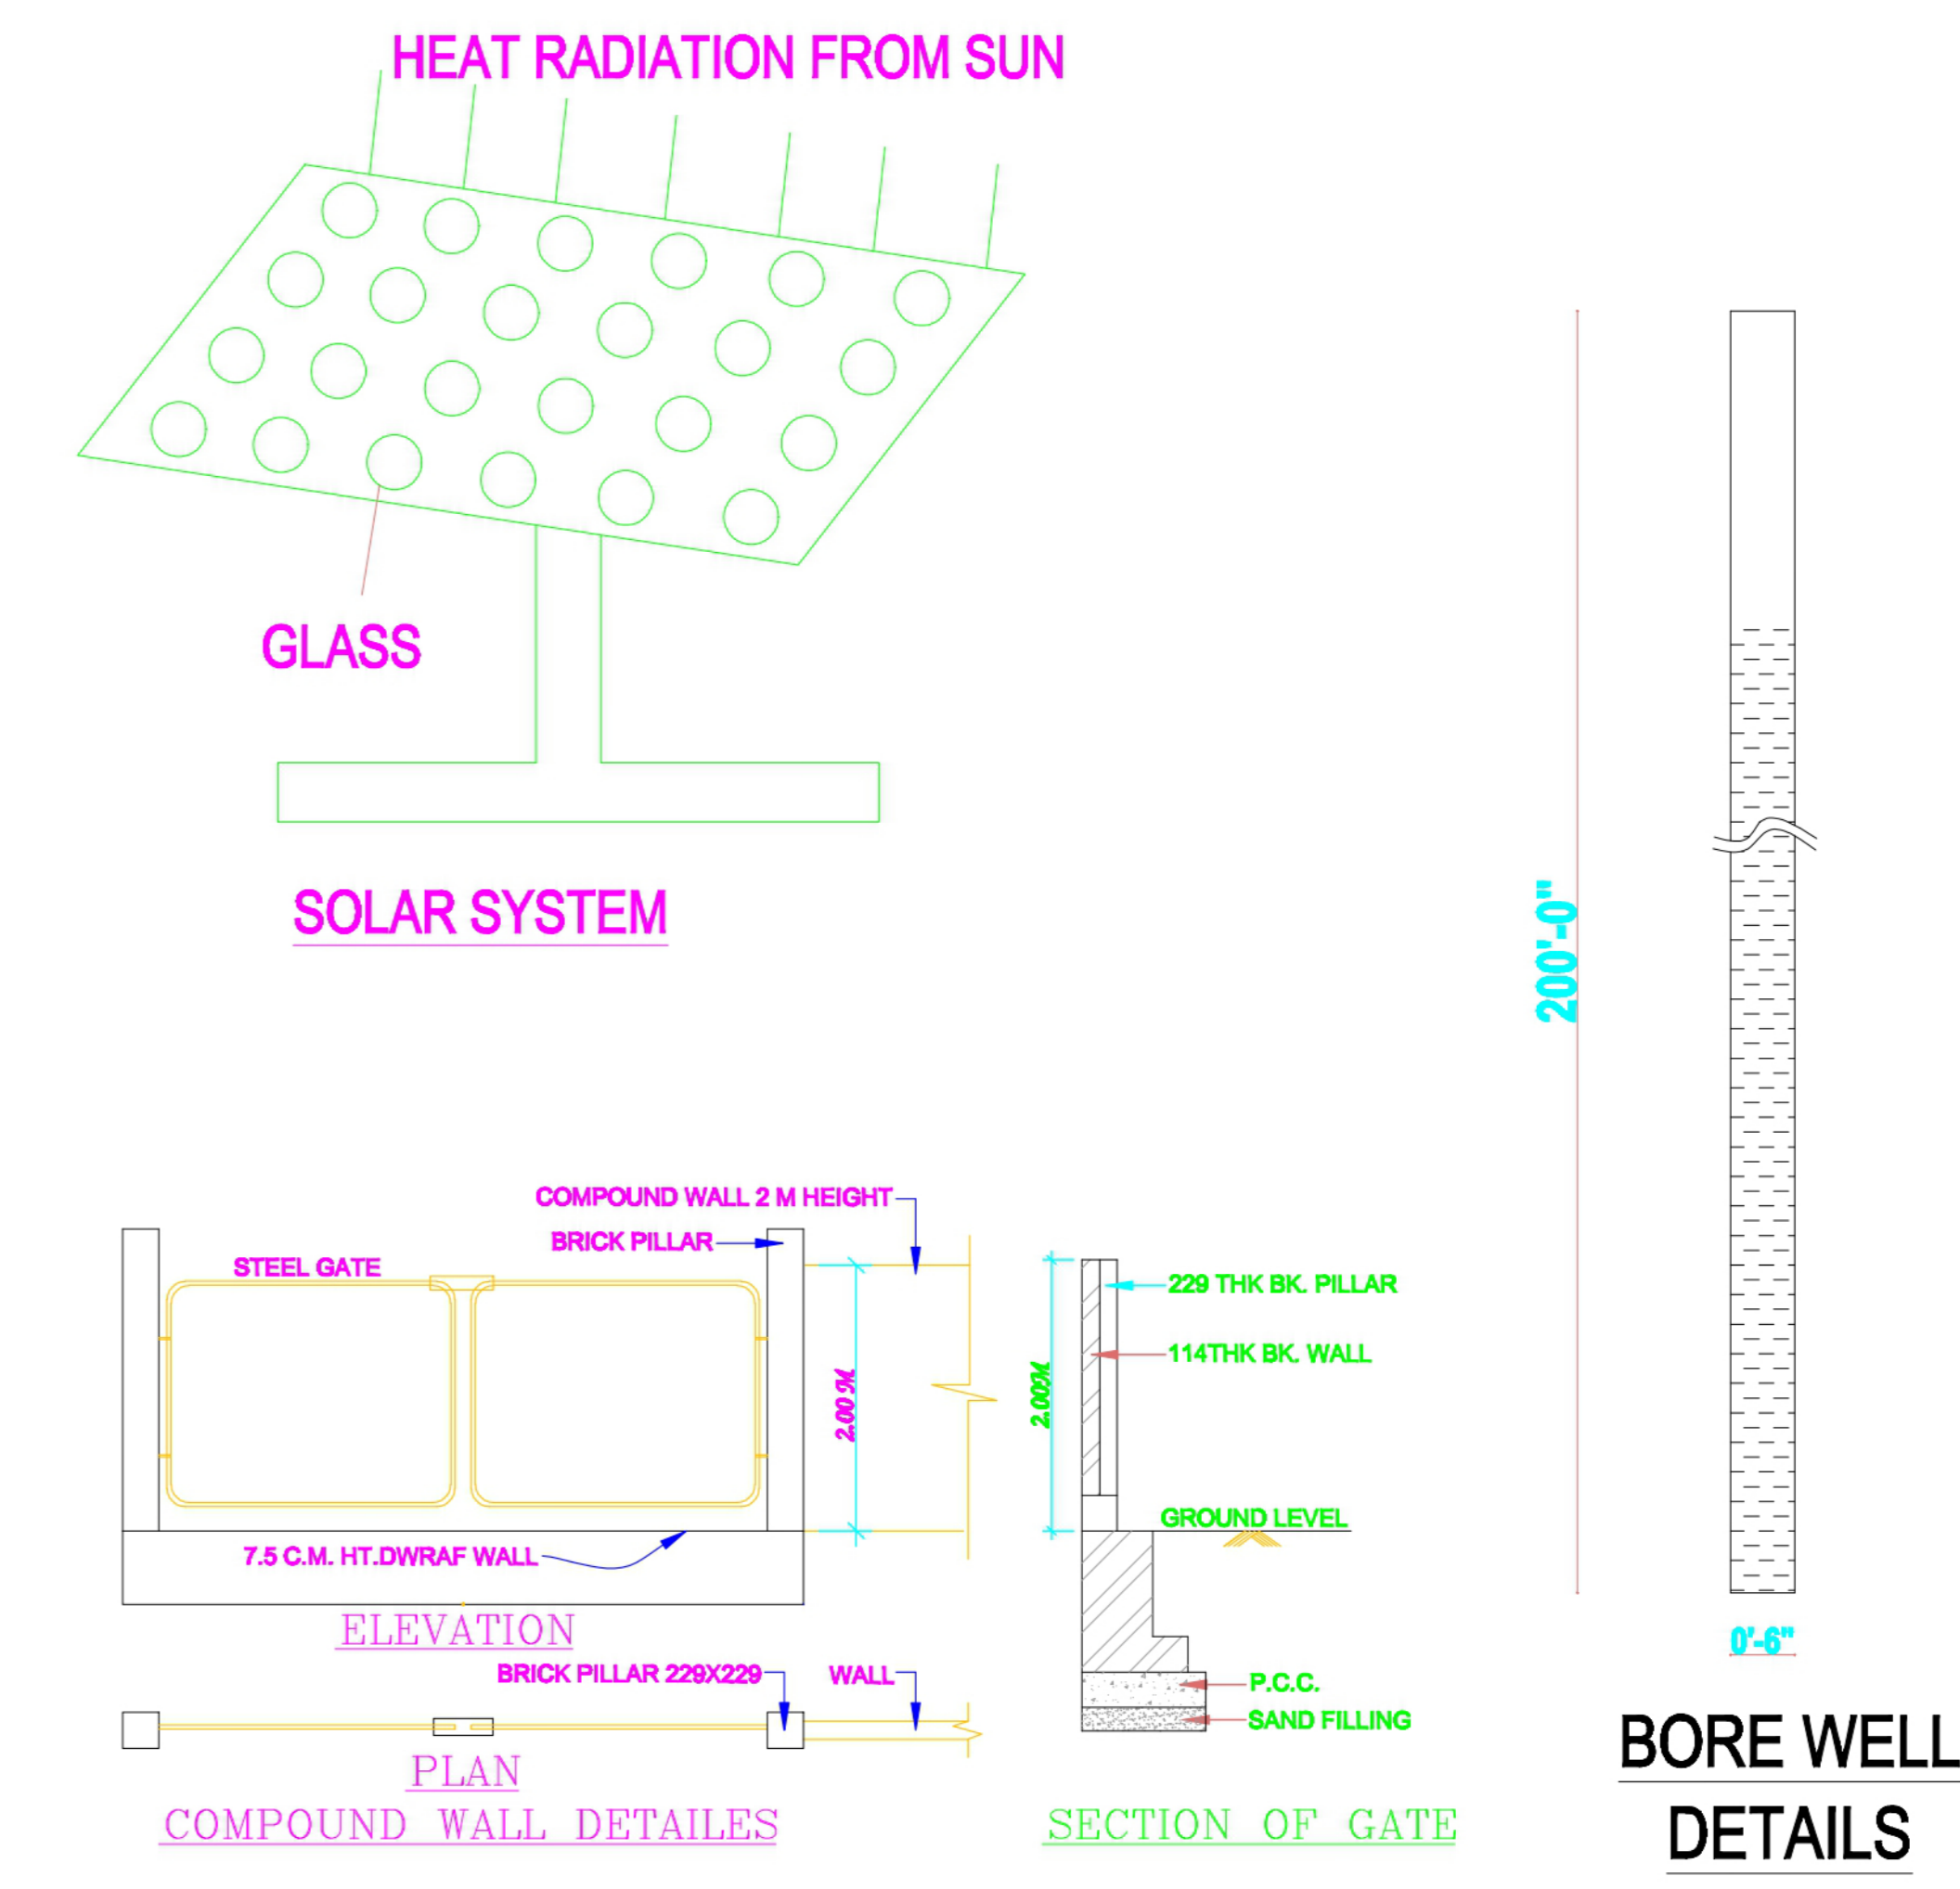


COMPOUND WALL DETAILS

SECTION OF GATE

BORE WELL  
DETAILS

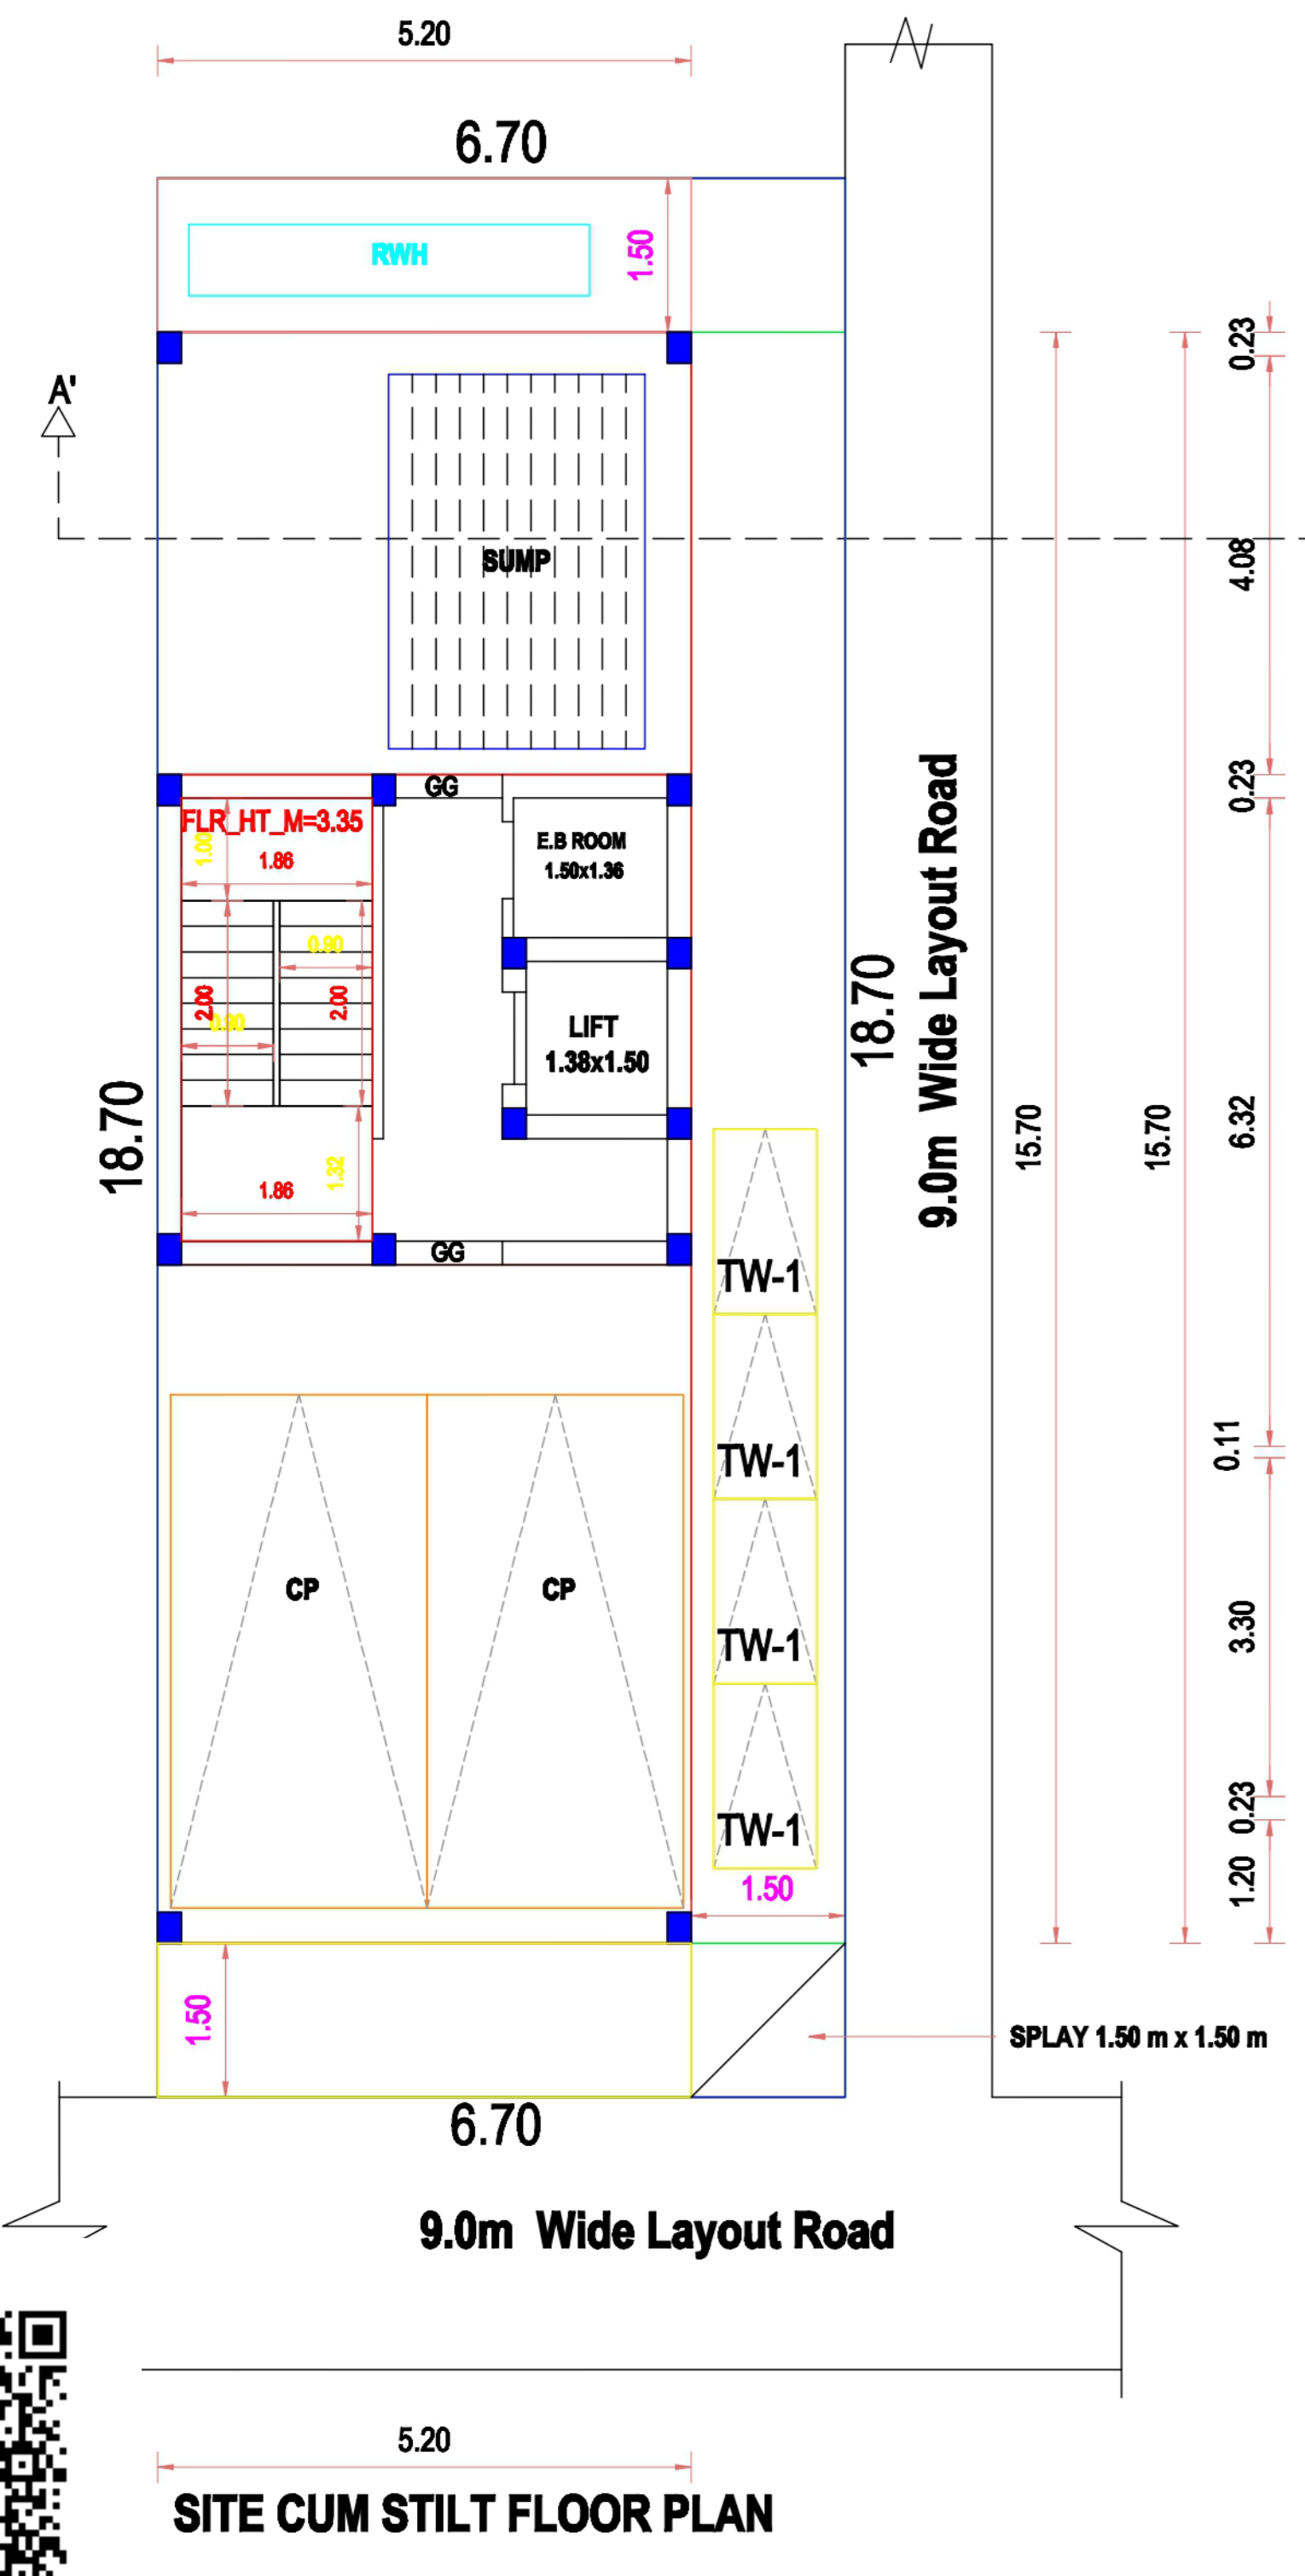


SITE CUM STILT FLOOR PLAN

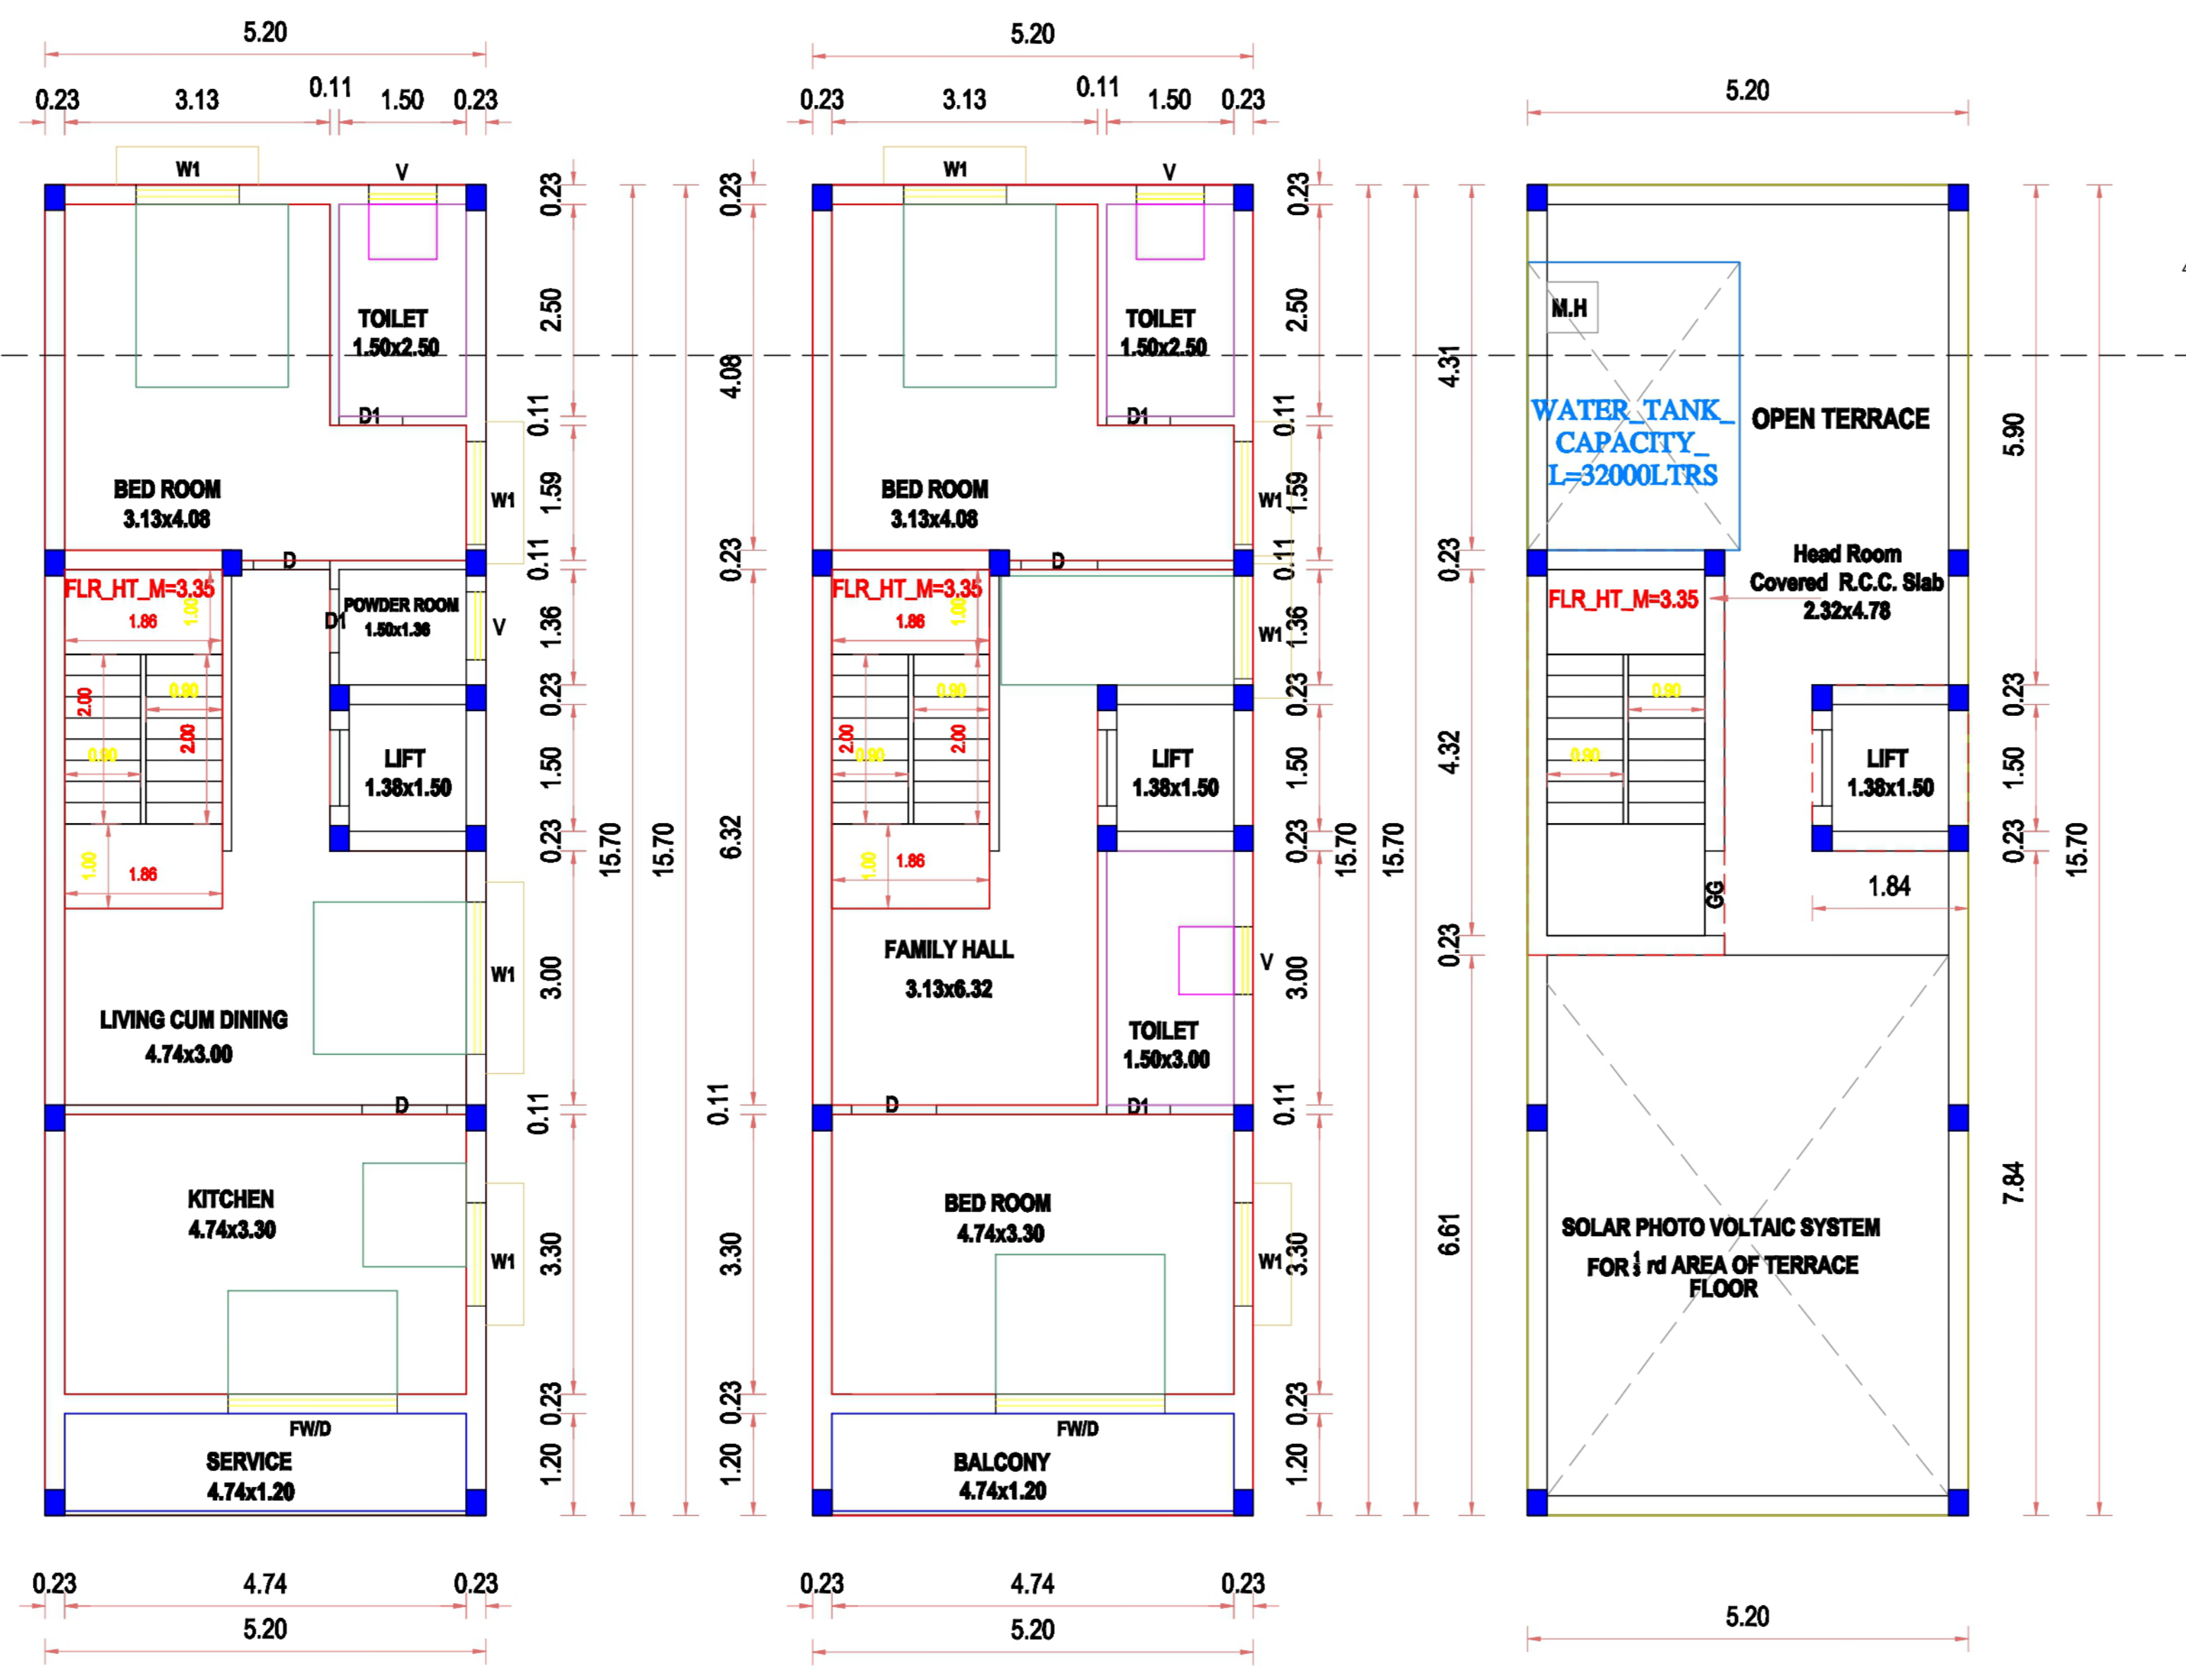


PROPOSED FIRST FLOOR PLAN

PROPOSED SECOND FLOOR PLAN


PROPOSED TERRACE FLOOR PLAN

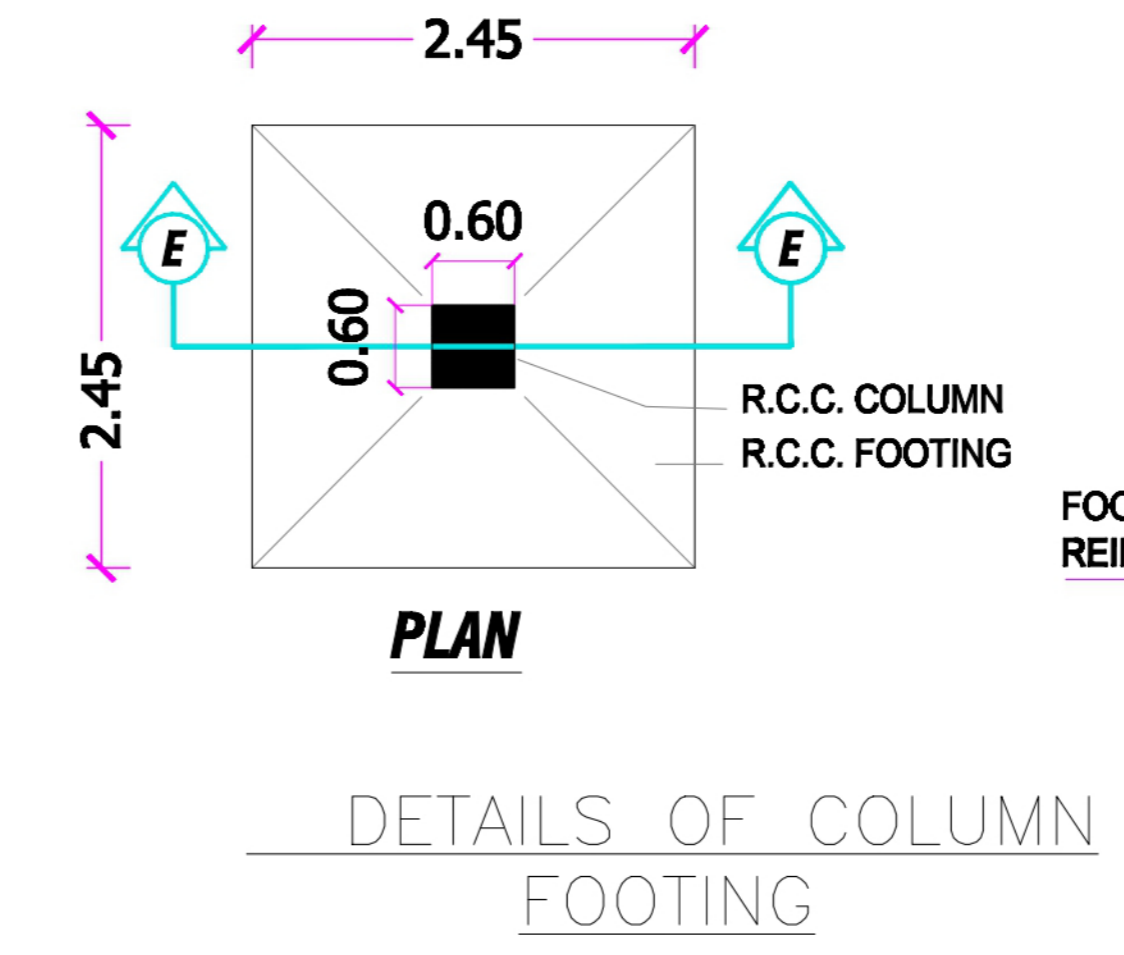


DETAILS OF COLUMN  
FOOTING

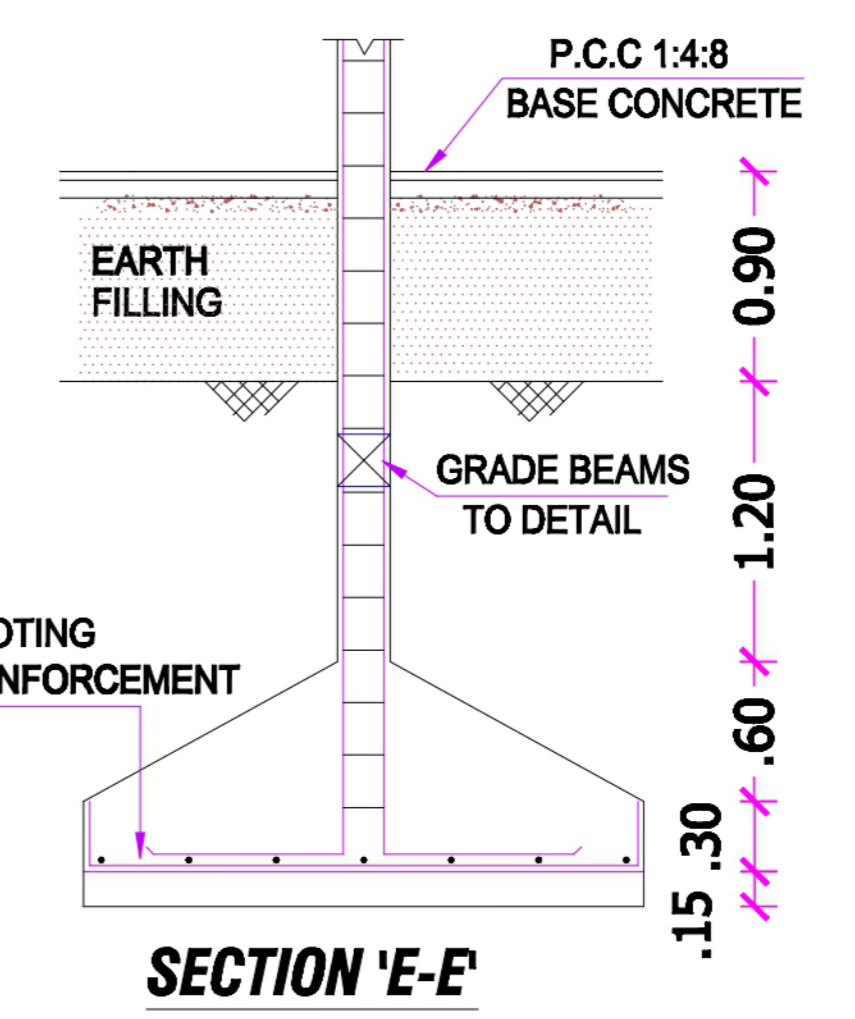

SECTION 'E-E'

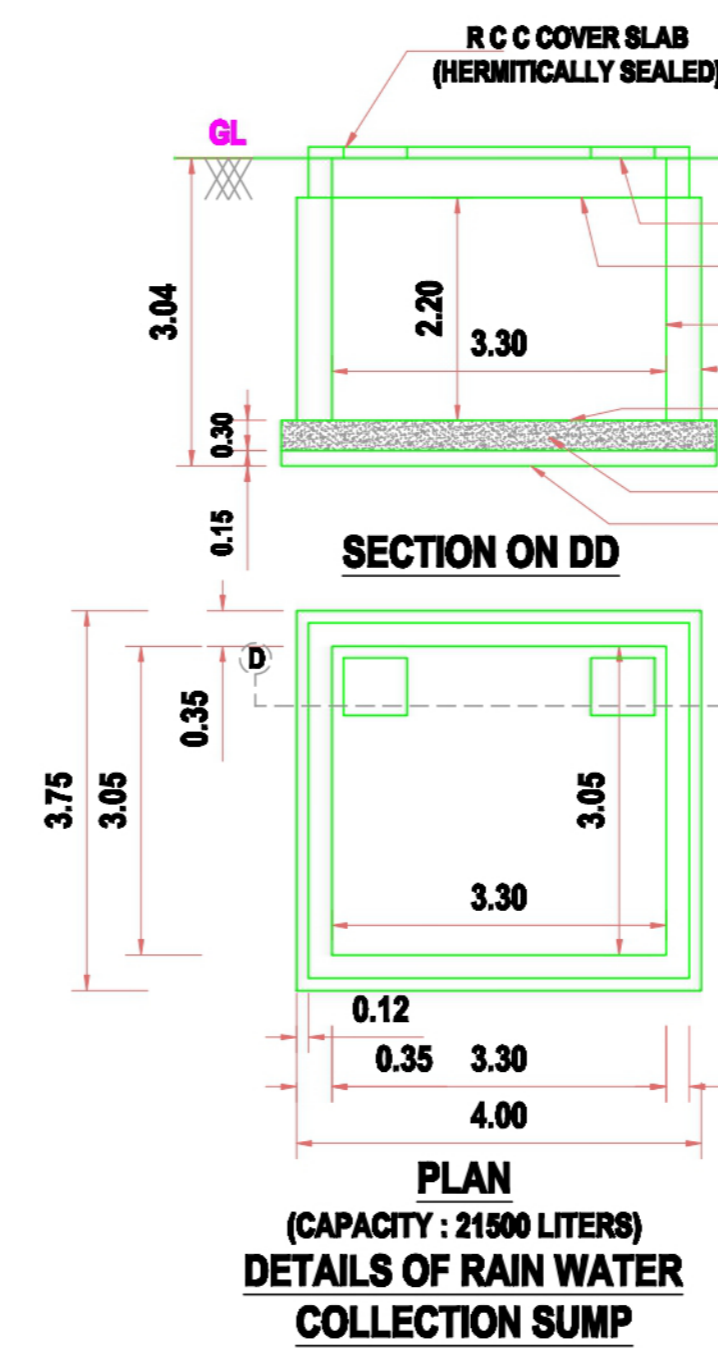

DETAILS OF RAIN WATER  
COLLECTION SUMP

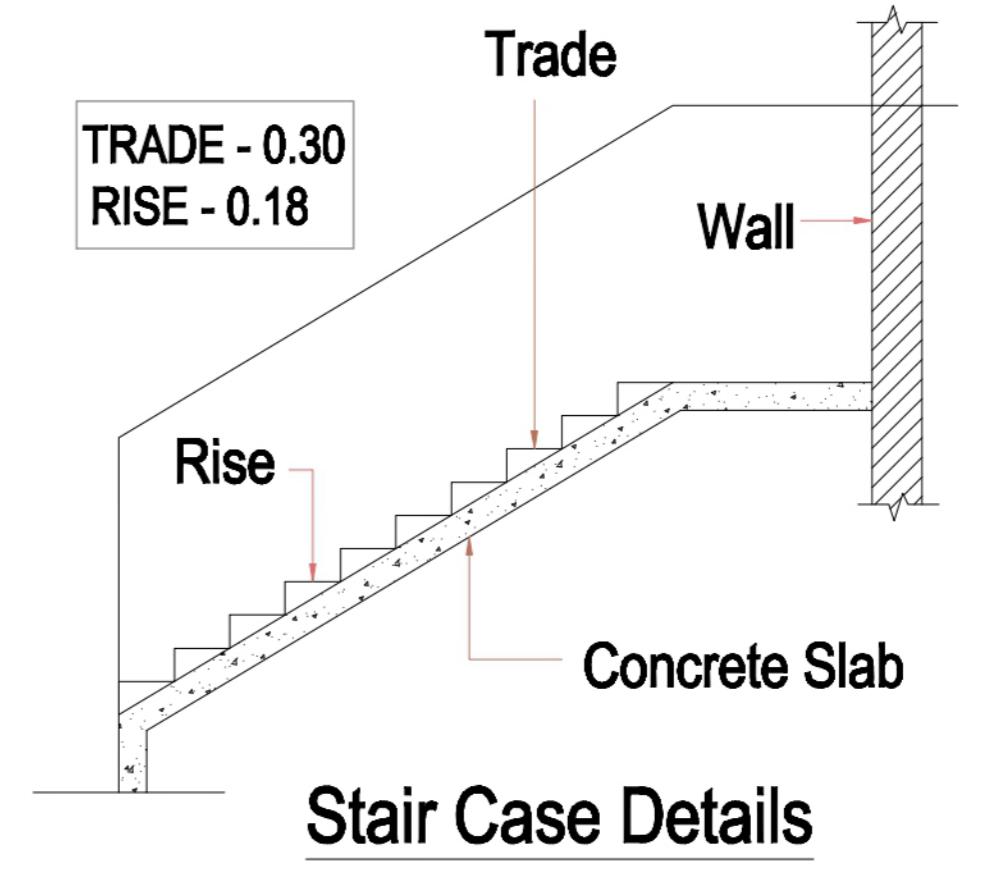

Stair Case Details

Plan Showing Proposed Construction of a Residential Building [Stilt + 2 Floor], in Plot No.13A2-C, Old S.No:136/2 pt, As Per Patta New - S No.136/ 2P1A2, Thiruvandanthai Village, Thiruporur Taluk, Chengalpattu District, Thiruvandanthai Panchayat, Thiruporur Panchayat Union Limit.,

\* Layout Approved by SD No: Se .Mu.Na.Ka No:3033/ 2023/A1,  
\* Layout Approved by SD No: Se .Mu.Na.Ka No:2896/ 2024/A1,

Site Extent As Per Docment	125.70 Sq.mt	1353.00 Sq.ft
Site Extent As Per Patta	125.70 Sq.mt	1353.00 Sq.ft

AREA STATEMENT OF THE PROPOSED BUILDING DETAIL :-

SL.NO	DESCRIPTION	NET FBI AREA. SQ.M	NON FBI AREA. SQ.M	TOTAL BUILD-UP AREA. SQ.M
1.	STILT FLOOR - (Pro)	-	81.64	81.64
1.	FIRST FLOOR - F1 (Pro)	81.64	-	81.64
2.	SECOND FLOOR - F2 (Pro)	81.64	-	81.64
4.	TERRACE FLOOR (Pro)	-	14.68	14.68
TOTAL EXTENT		163.28	96.32	259.60

FBI DETAILS		PARKING DETAILS	
F S I (Floor Space Index) :-		PARKING CATEGORY (RESIDENTIAL):-	
F S I :-	163.28	FBI AREA : 163.00 Sqm	
	125.70	Parking Description	
	- FBI Area = 1.29	Car Parking Stalls	Required
		Two Wheeler Parking Stalls Provided	Provided
		0 Nos	02 Nos
		0 Nos	04 Nos

SCHEDULE OF JOINERY

TYPE	DESCRIPTION	SIZE
MD	MAIN DOOR	1.50 x 2.20
D1	DOOR-1	0.75 x 2.20
LO	LIFT OPEN	1.80 x 2.20
W1	WINDOW-1	1.50 x 1.20
V	VENTILATOR	0.75 x 0.60

COLOUR REFERENCE :

- \* EXISTING ROAD
- \* SITE BOUNDARY
- \* PROPOSED BUILDING

ALL DIMENSIONS ARE IN METER

APPLICANT SIGNATURE:-  
*A. Sathulakshmi*  
A.SETHULAKSHMI

REGISTER SIGNATURE:-  
*P.Ragunath*  
P.RAGUNATH  
REGISTERED ENGINEER  
IN CMDA, Greater Chennai Corporation,  
DTCP Reg No:- TVLR /RE /Gr-II /2021/ 12/ 011  
TAMBARAM MUNICIPAL CORPORATION:- 009 / LS / 2022 / 00008  
No: 60, O Block MMDA Colony, Arumbakkam, Chennai - 600106.  
Cell : 94442 07250, 86674 48575, Email: lakshrasociates@hotmail.com

