



PLAN SHOWING THE PROPOSED ADDITIONAL CONSTRUCTION OF A EXTG.GROUND FLOOR COMMERCIAL & PRO.FIRST FLOOR RESIDENTIAL BUILDING AT S.NO.250/2, PATTa NO;1677, PLOT NO.1, NATHAMKARIYACHERI VILLAGE & PANCHAYAT, THIRUKAZHUKUNDRAM TALUK, CHENGALPATTU DISTRICT.

OWNER NAME: Mr.A.SUBRAMANI

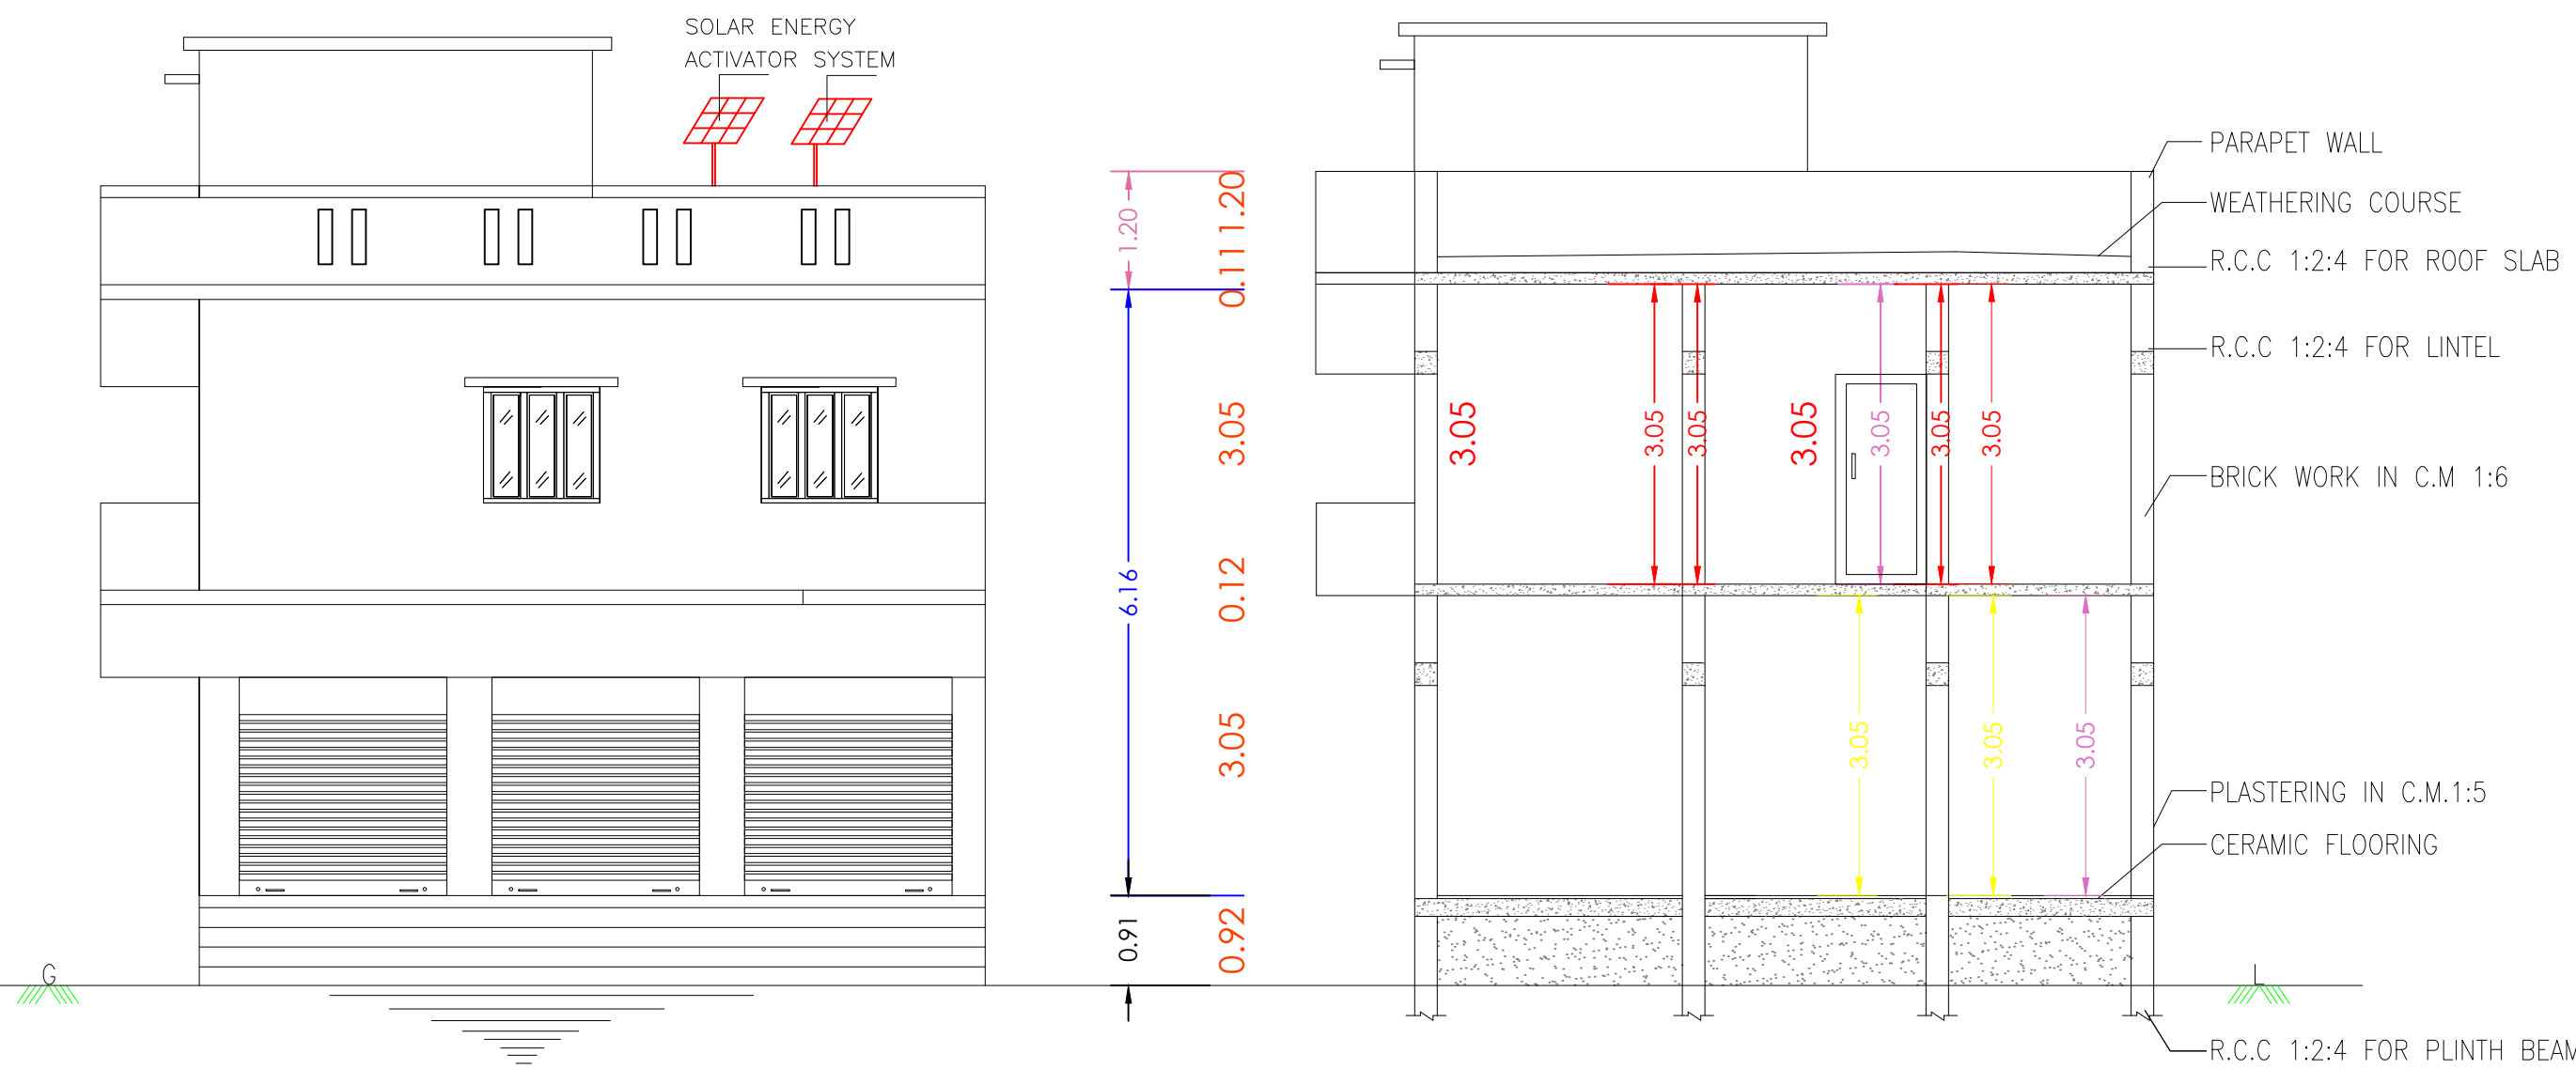




FRONT ELEVATION

SECTION ON "AB"

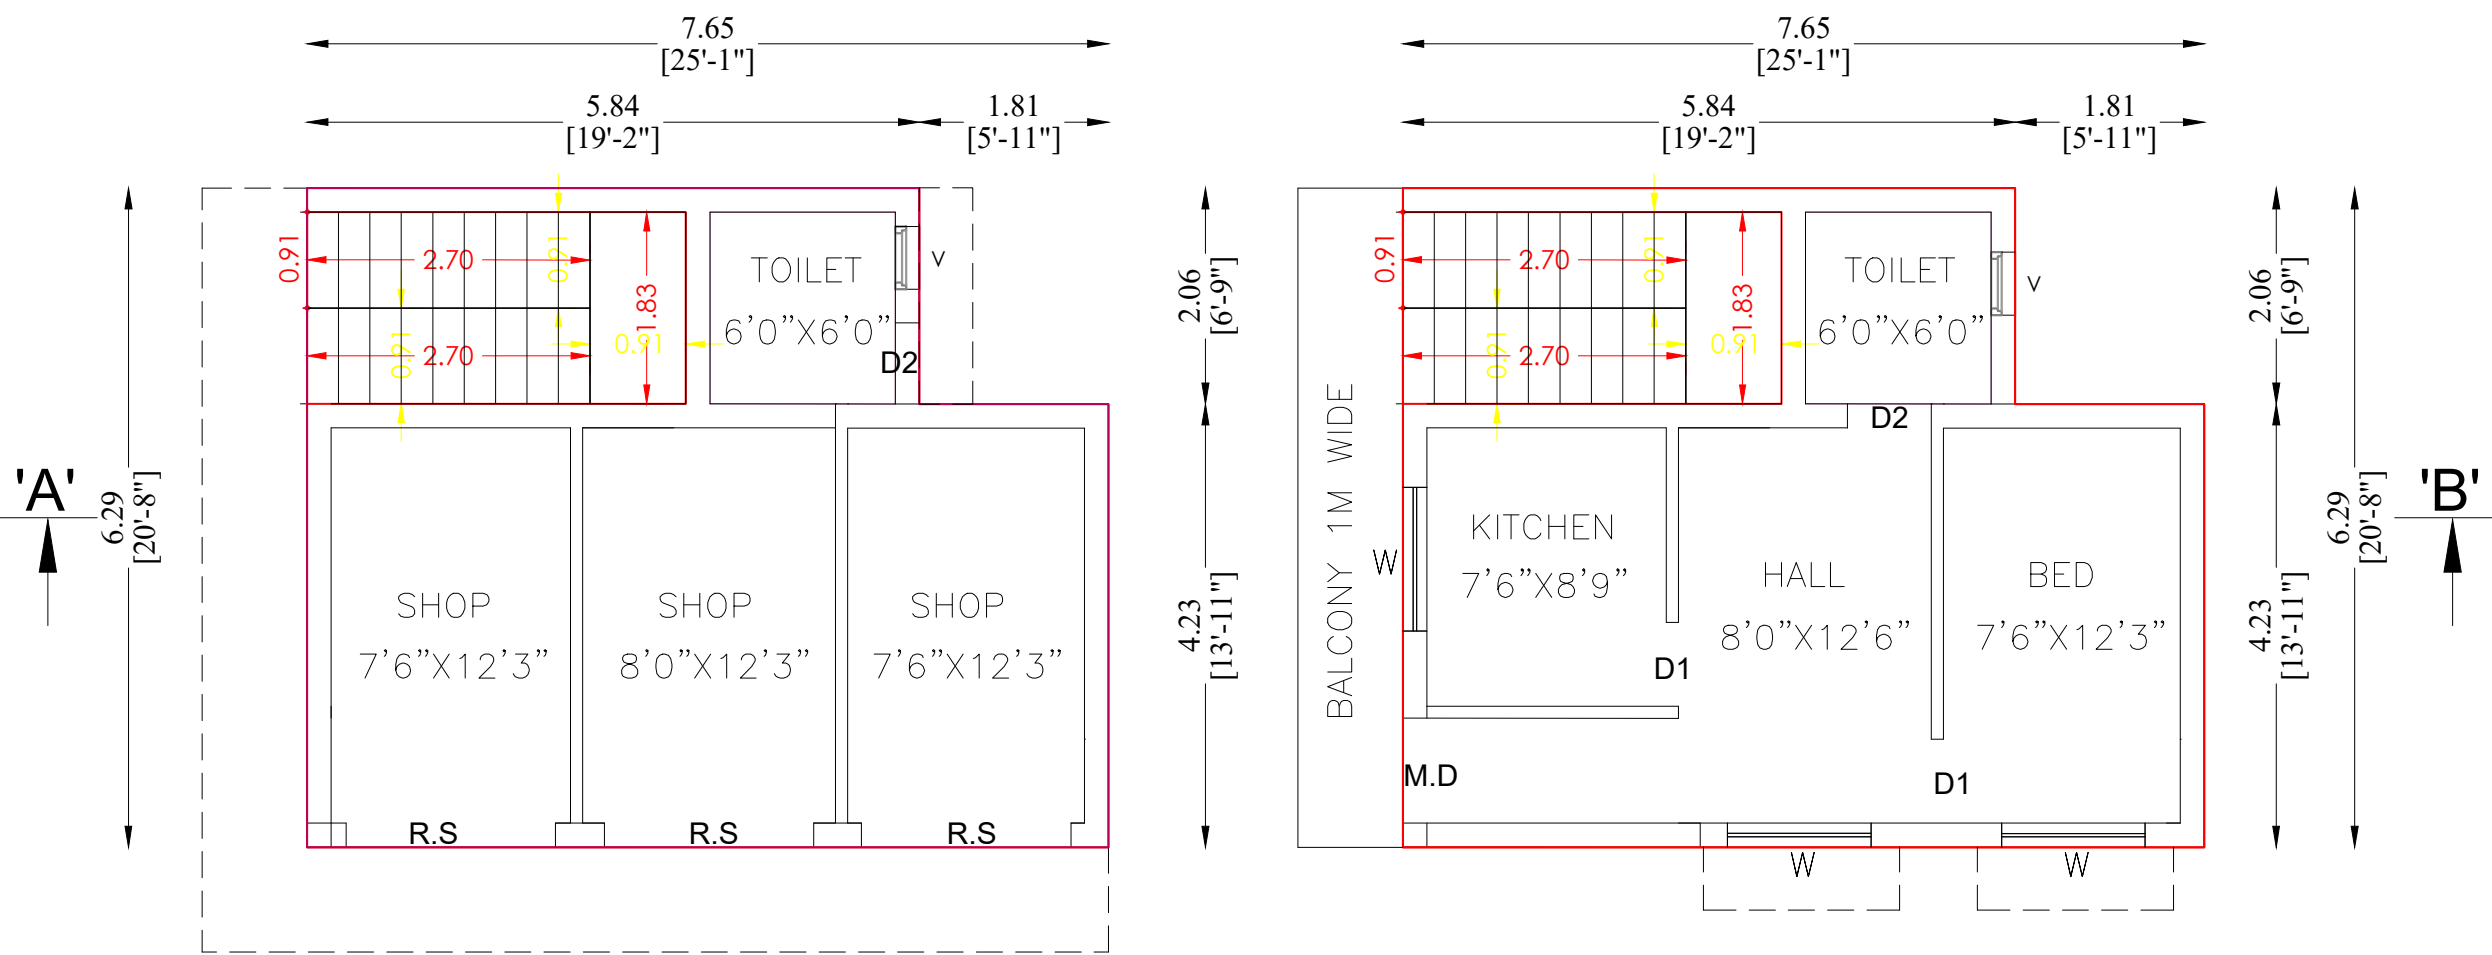


EXTG.GROUND FLOOR PLAN




PRO.FIRST FLOOR PLAN

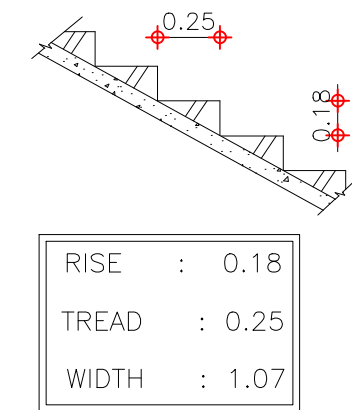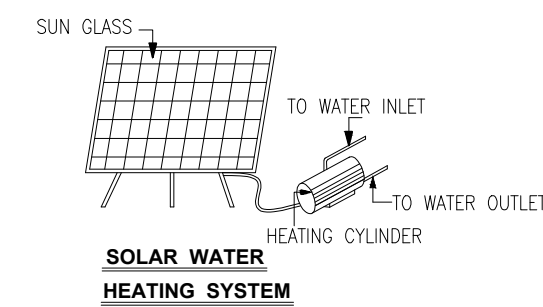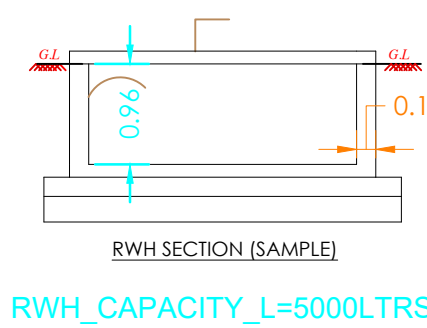


STAIRS DETAILS

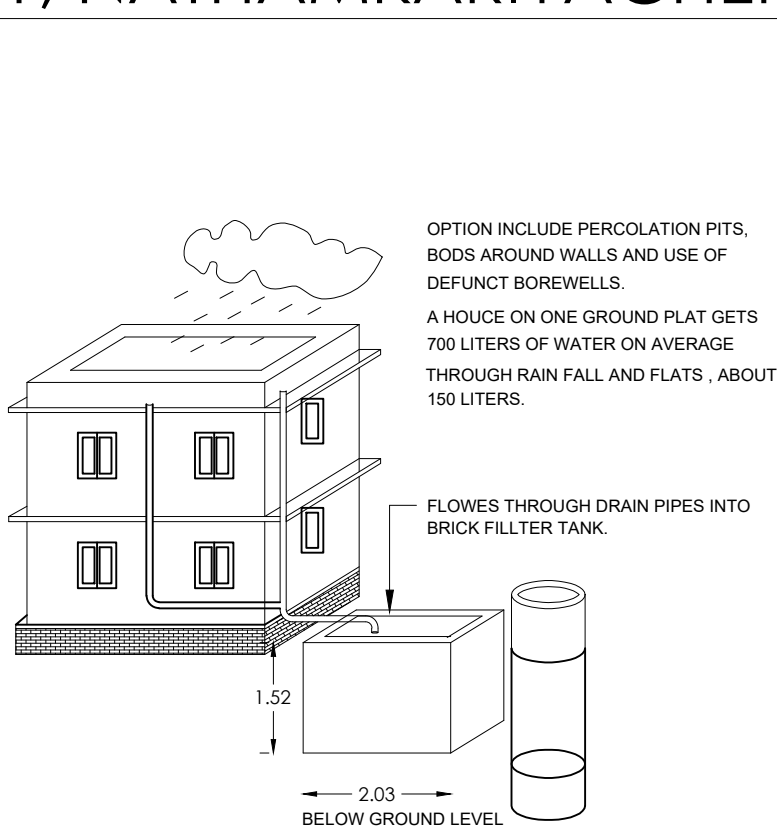

BORE (OR) WELL AND RAIN WATER STORAGE DETAILS

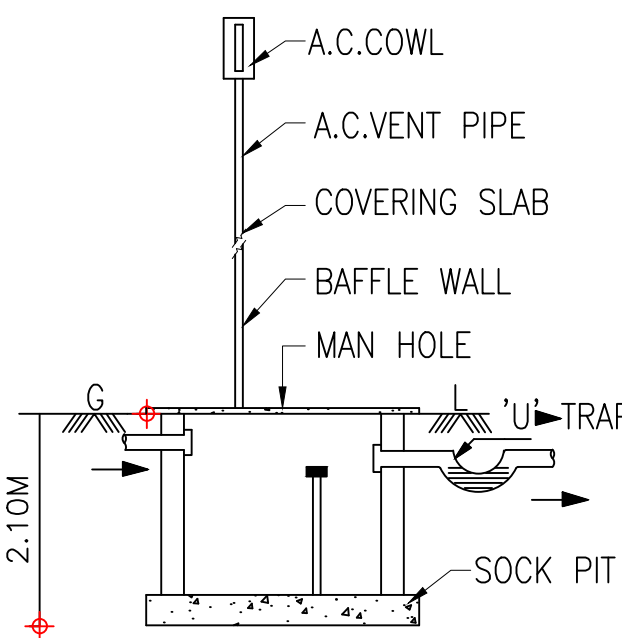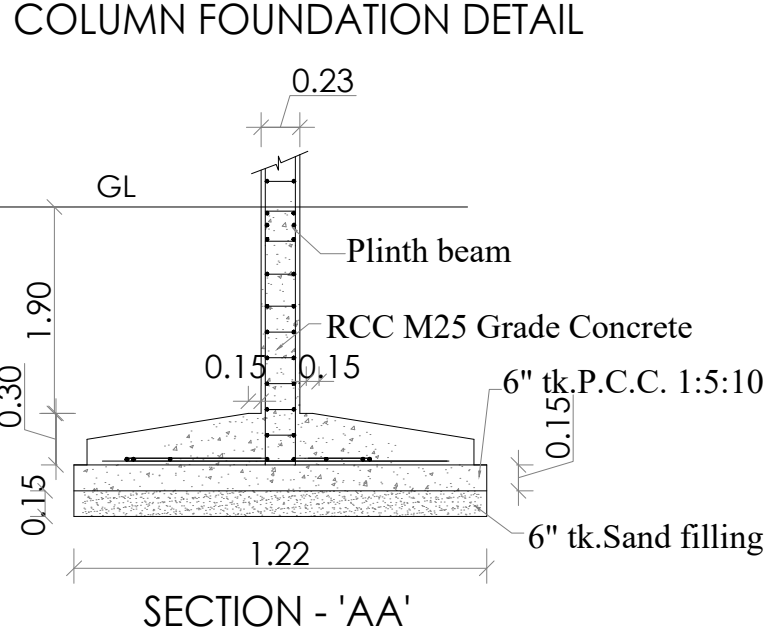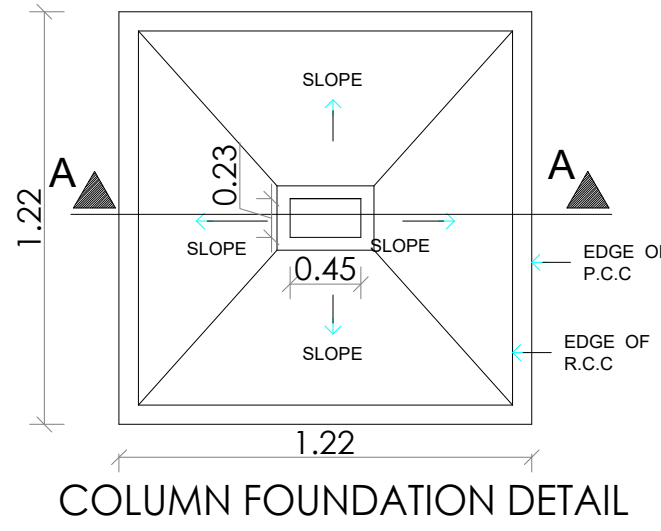

SEPTIC TANK

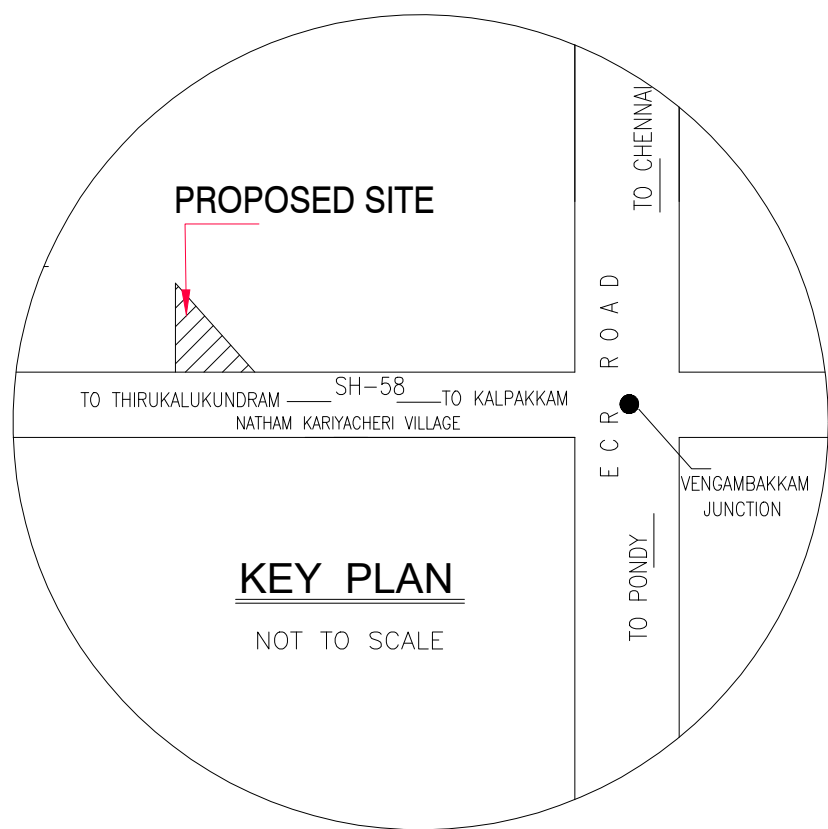

COLOUR INDEX

PLOT BOUNDARY	
PRO.BUILDING	
R O A D	

SCHEDULE OF JOINERY

R.S ROLLING SHUTTER	6'0" x 8'0"
MD DOOR	3'3" x 7'0"
D1 DOOR	3'0" x 7'0"
D2 DOOR	2'6" x 7'0"
W WINDOW	4'6" x 4'0"
W1 WINDOW	3'0" x 4'0"
V VENTILATOR	3'0" x 2'0"

AREA DETAILS	SQ.FT.	SQ.MT.
PLOT AREA (AS PER DOCUMENT)	1475.00	137.02
PLOT AREA (AS PER PATTa)	1507.03	140.00
SUPER IMPOSED AREA	1466.34	136.22

AREA DETAILS	SQ.FT.	SQ.MT.
PLOT AREA	1475.00	137.02
EXTG.G.F.BUILDING AREA	478.00	44.41
PRO.F.F.BUILDING AREA	478.00	44.41
C O V E R A G E	32.4%	
OPEN SPACE AREA	997.00	92.61


OWNER NAME:MR.A.SUBRAMANI

Signature of Mr. A. Subramani

OWNER'S SIGNATURE

M. DOSS, D.C.E.,
Registered Engineer Grade-II (RE)
Reg. No : 018 / LS / 2023 / 00001
PARVATHY CONSTRUCTION
No: 7/6, CN Mahadevan Street,
Chengalpattu - 603 001
Cell : 9962 33 9625

LICENSED SURVEYOR

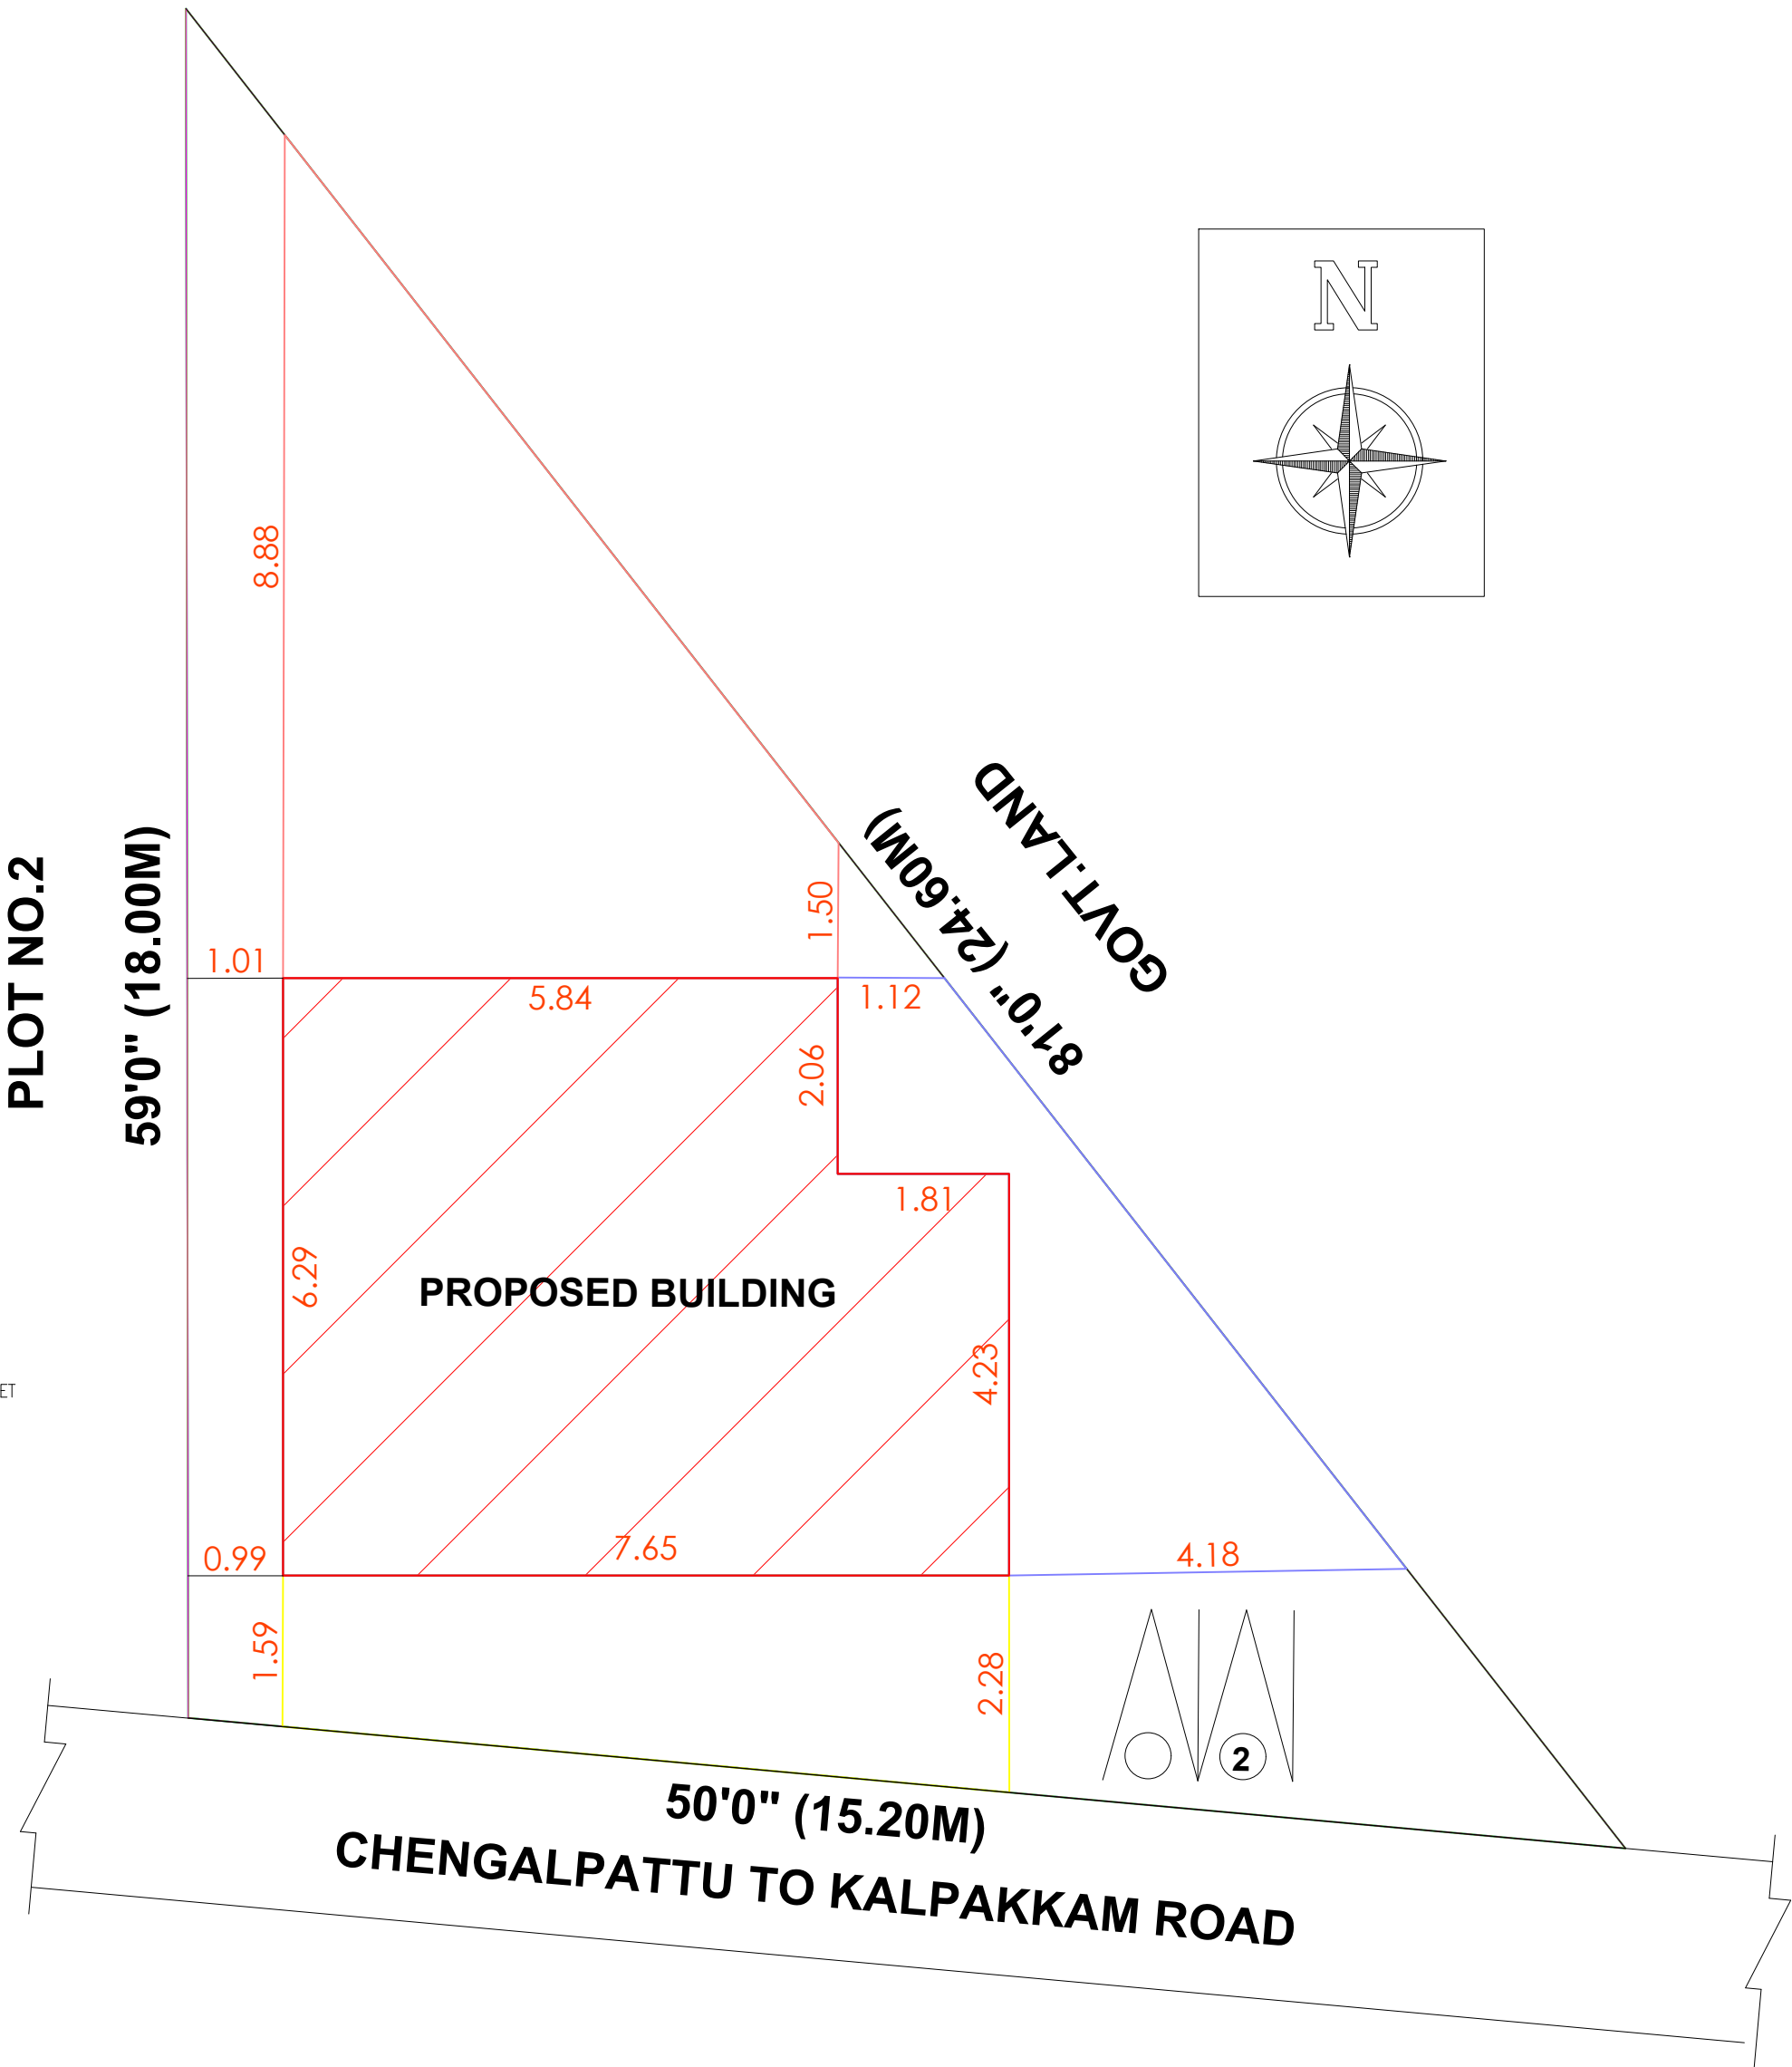

SITE PLAN