

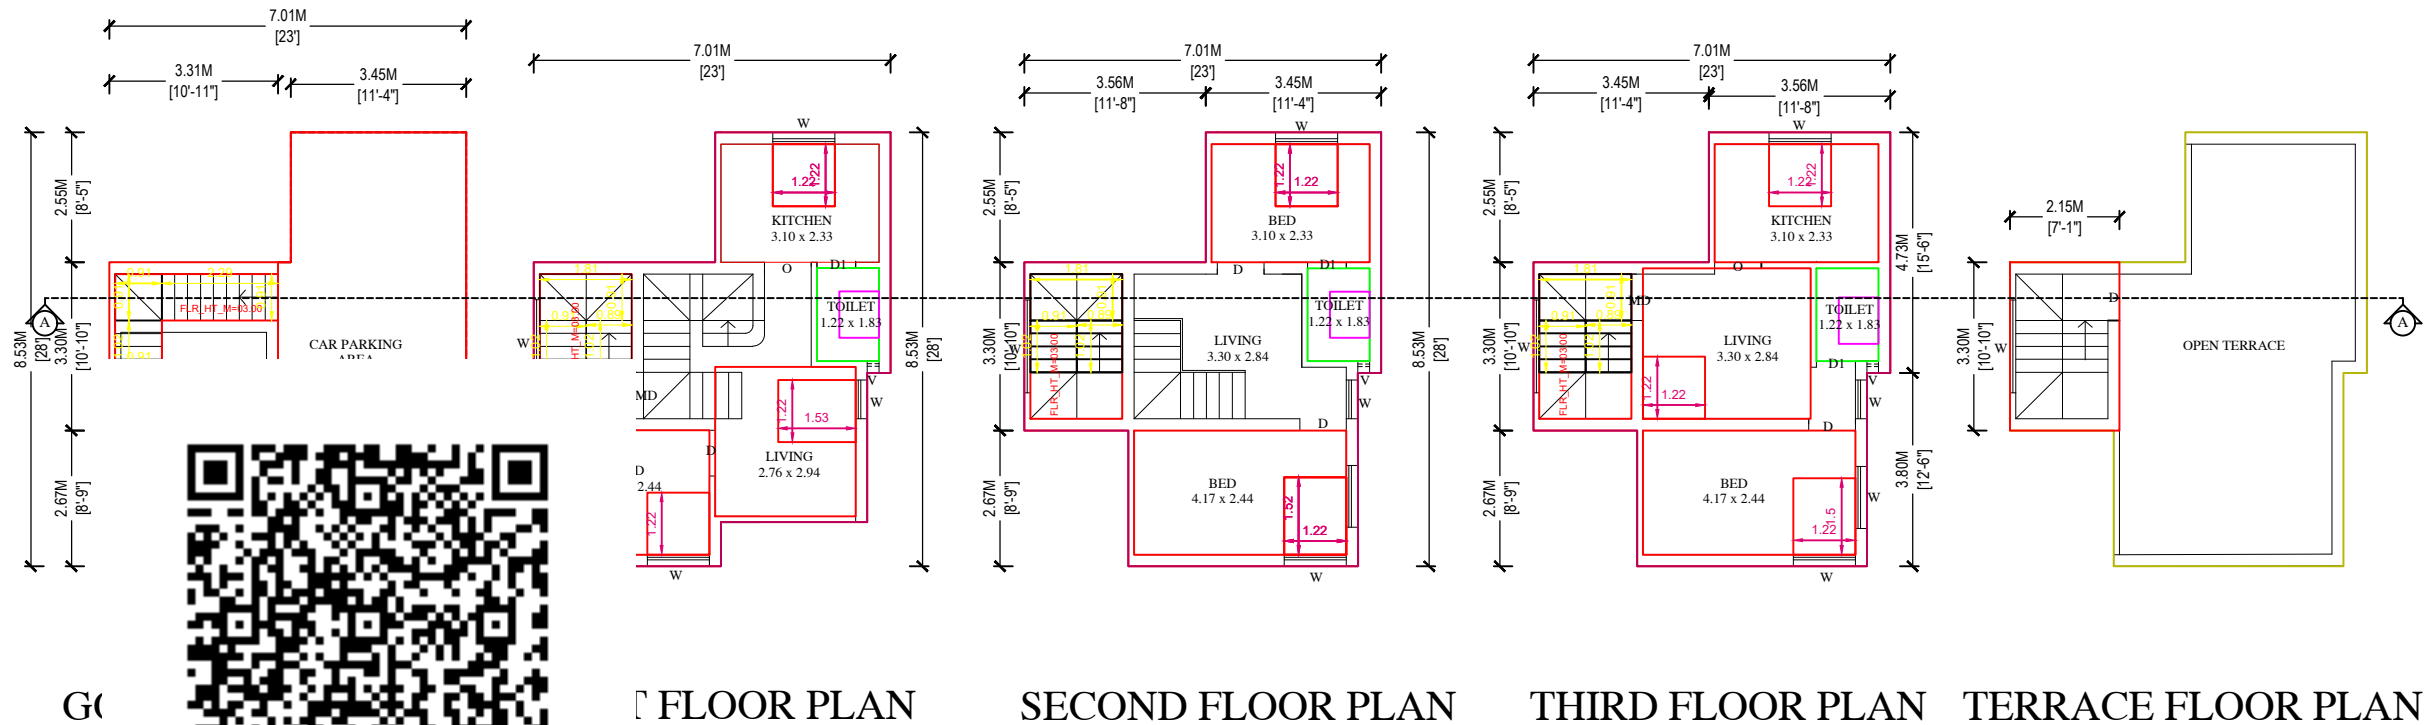
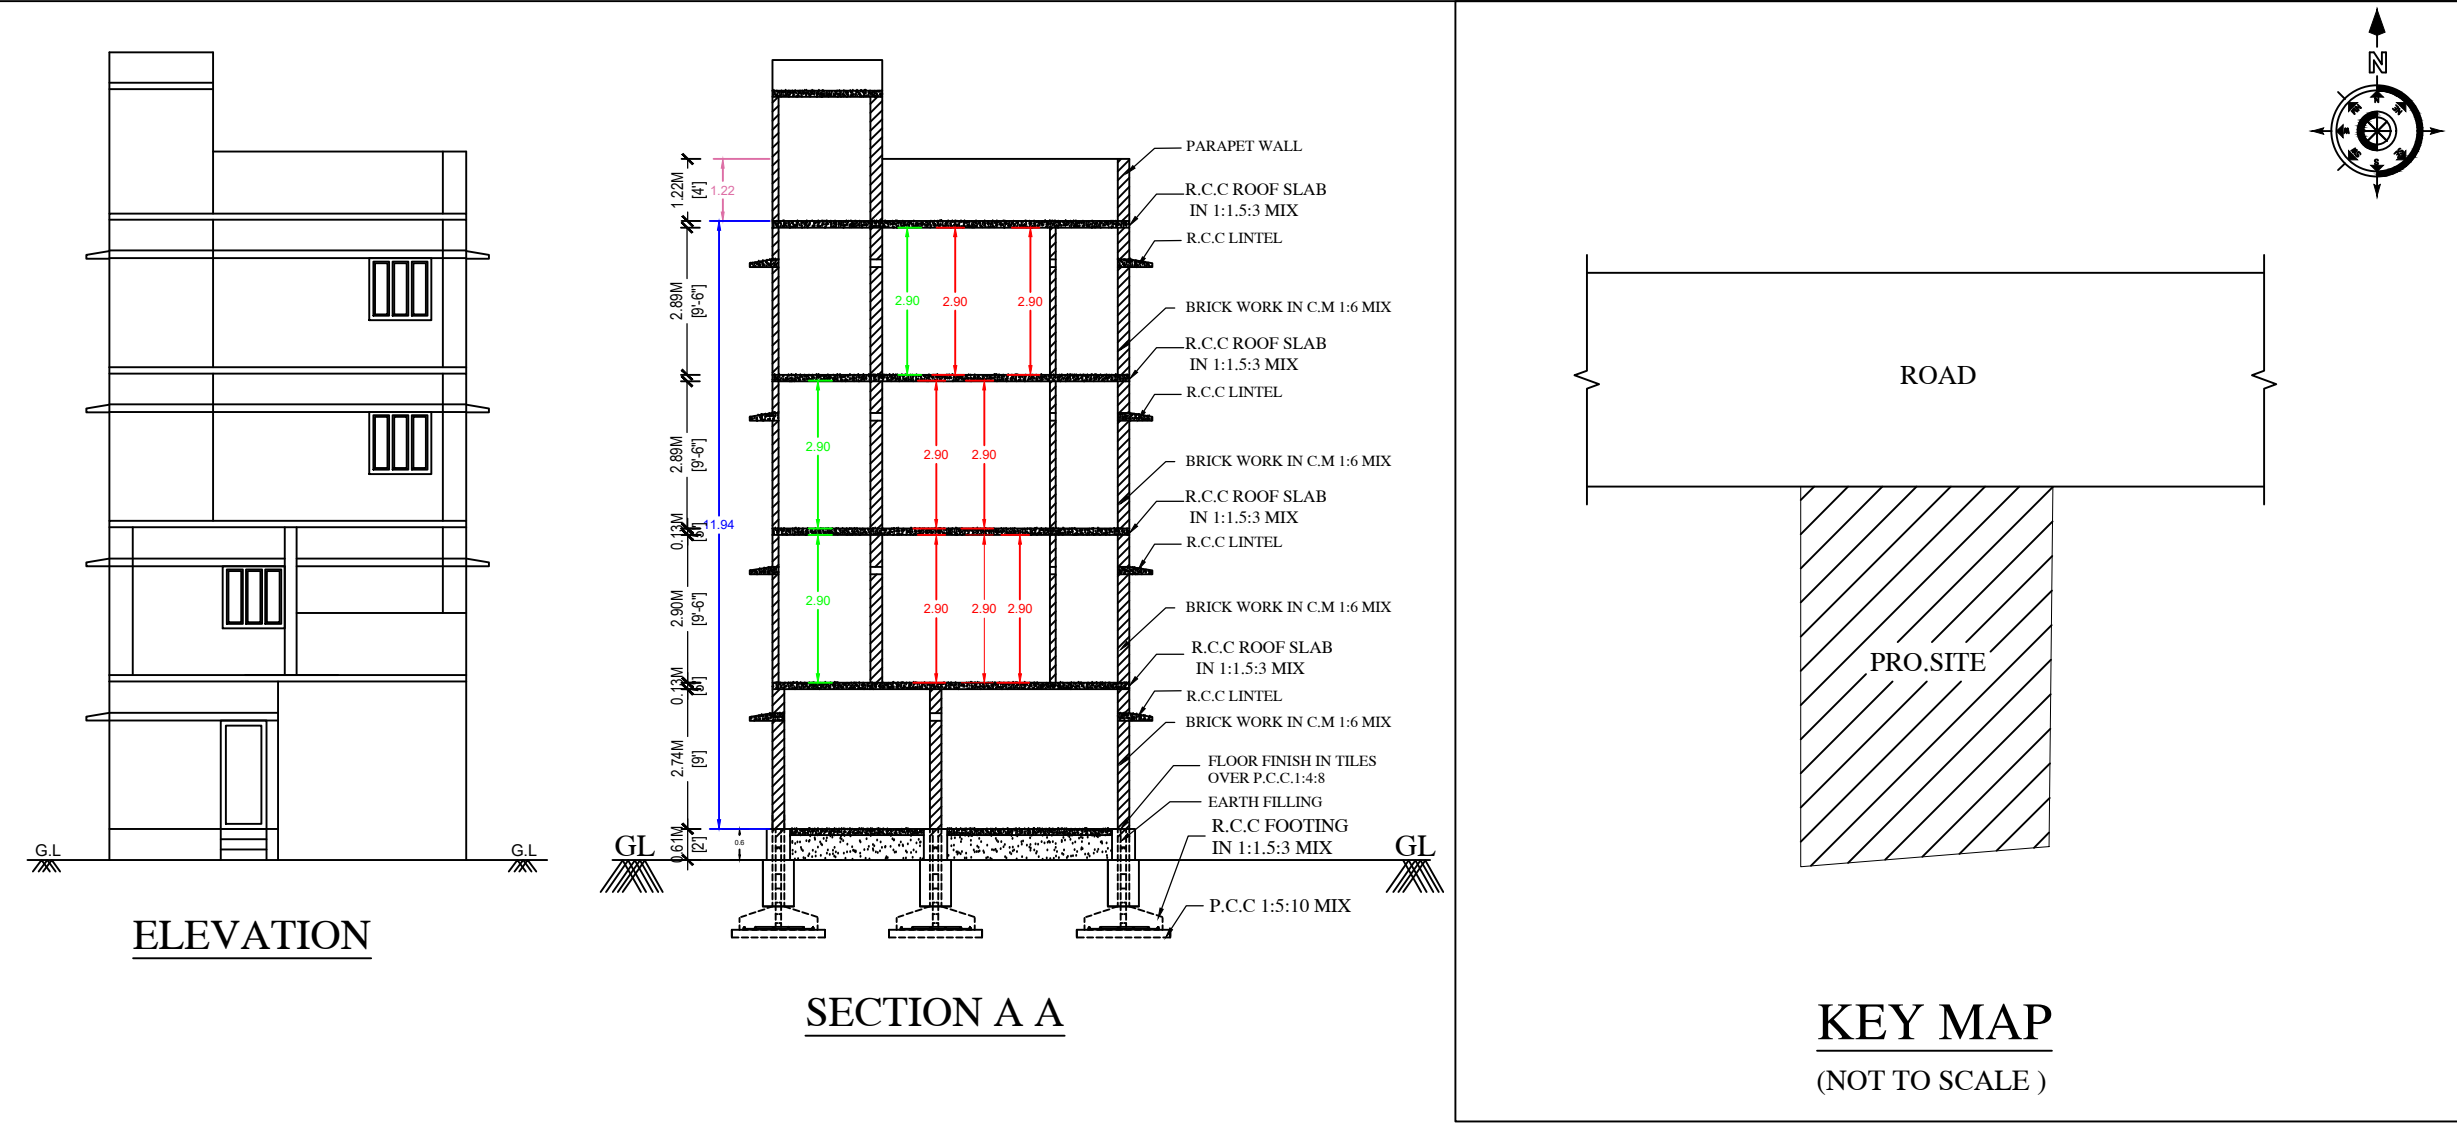


PLAN SHOWING THE PROPOSED CONSTRUCTION OF GROUND FLOOR , FIRST FLOOR , SECOND FLOOR , THIRD FLOOR AND TERRACE FLOOR R.C.C ROOF HOUSE IN ,SF.NO: 277/4A1B , 277/4B2 , 277 / 5A2B , PLOT.NO : 10 , SHOBHA ENCLAVE , THAIYUR A VILLAGE , THIRUPPORUR UNION AND TALUK , CHENGALPATTU DISTRICT .

APPLICANT :- KANIRAJAN AYYAPPAN , S/O. AYYAPPAN .

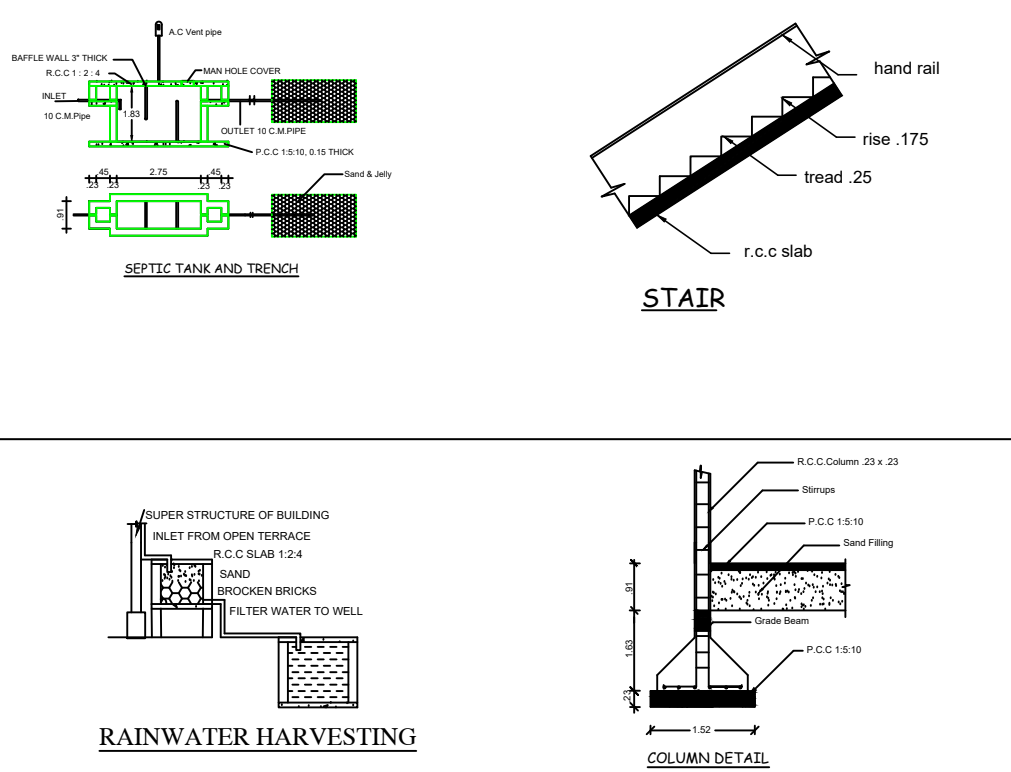

SHEET_1

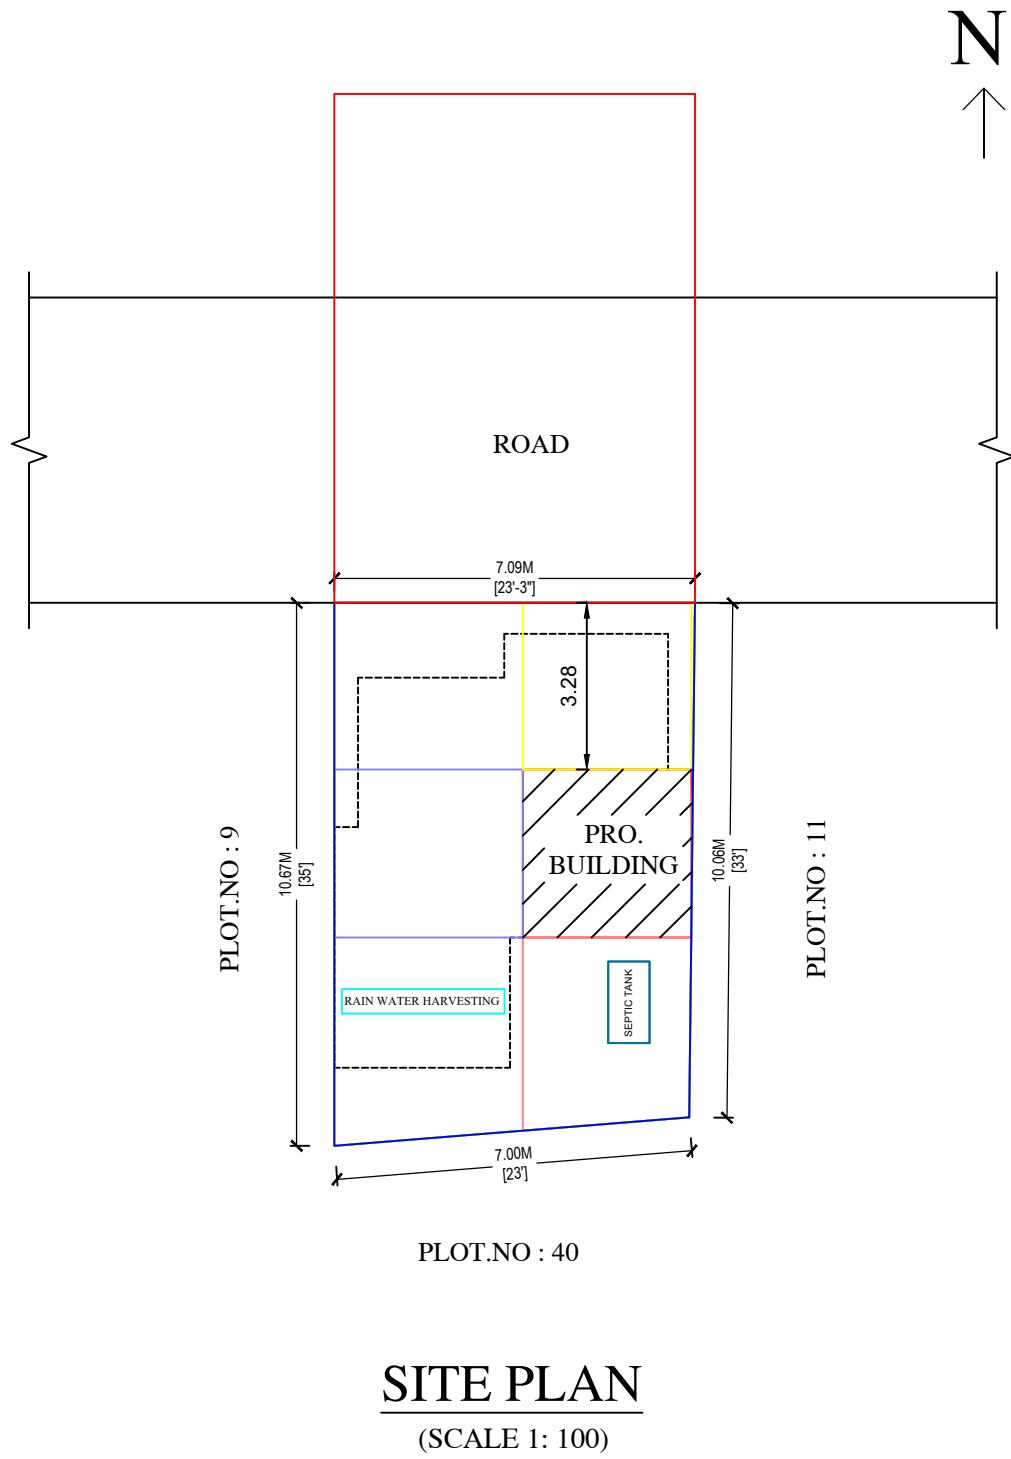

AREA DETAILS	SQ.M	SQ.FEET
AREA OF THE SITE	73.02	786.00
PLINTH AREA		
GROUND FLOOR BUILDING	10.94	117.00
FIRST FLOOR BUILDING	45.22	486.00
SECOND FLOOR BUILDING	43.49	467.00
THIRD FLOOR BUILDING	43.78	471.00
TOTAL PLINTH AREA	143.43	1541.00
AREA OF OPEN SPACE	27.80	299.00
PARKING	REQUIRED	PROVIDED
CARS SPACE		
TWO WHEELER SPACE		
FSI	1.96	
PLOT COVERAGE	61.92%	

DETAILS OF JOINERIES			
MD - DOOR	1.06 X 2.13	W - WINDOW	0.99 X 1.22
D - DOOR	0.91 X 2.13	W1 - WINDOW	1.22 X 1.22
D1 - DOOR1	0.76 X 2.13	W2 - WINDOW	1.52 X 1.22
O - OPEN	0.91 X 2.13		
V - VENTILATOR	0.91 X 0.61		

COLOUR INDEX	
SITE BOUNDARY	☐
PRO.R.C.C ROOF G.F BUILDING	☐
PRO.R.C.C ROOF F.F BUILDING	☐
RAINWATER STORAGE PIT	☐
ROAD	☐

APPLICANT:-

Er. T. Anandaraj, M Tech.,
Consulting Civil Engineer &
Licensed Building Surveyor
ANAND CONSTRUCTIONS
82, INDIRA MARKET,
THISAIYANVILAI 627 657
PHONE 272231 CELL 98425 18066.

REGISTERED ENGINEER: