

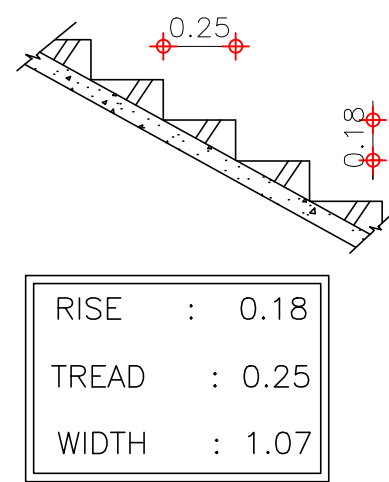




PLAN SHOWING THE PROPOSED CONSTRUCTION OF RESIDENTIAL BUILDING AT S.No.212/26,PATTA No.276, THIRUMANI VILLAGE & PANCHAYAT, THIRUKAZHUKUNDRAM TALUK, CHENGALPATTU DISTRICT.

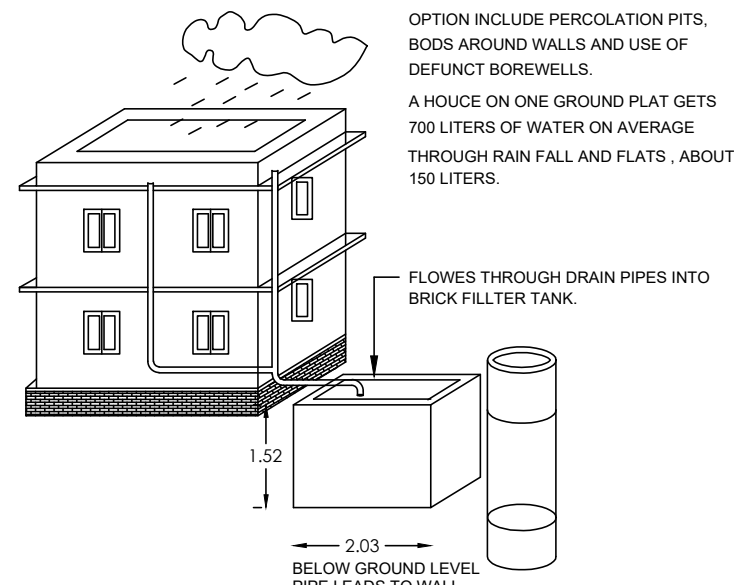

STAIRS DETAILS

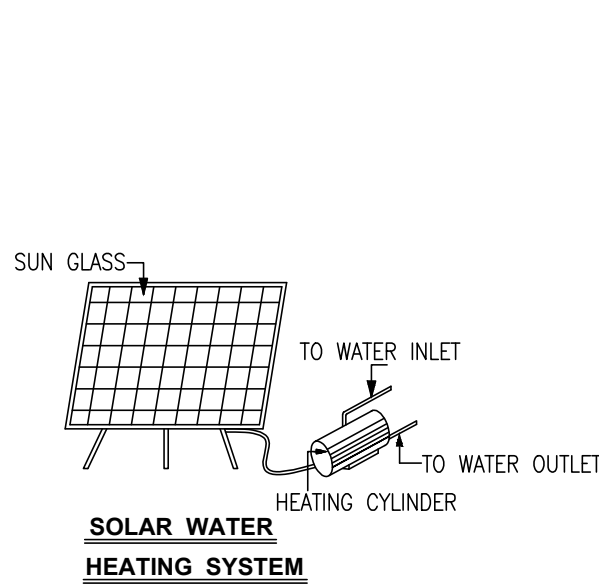

BORE (OR) WELL AND RAIN WATER STORAGE DETAILS

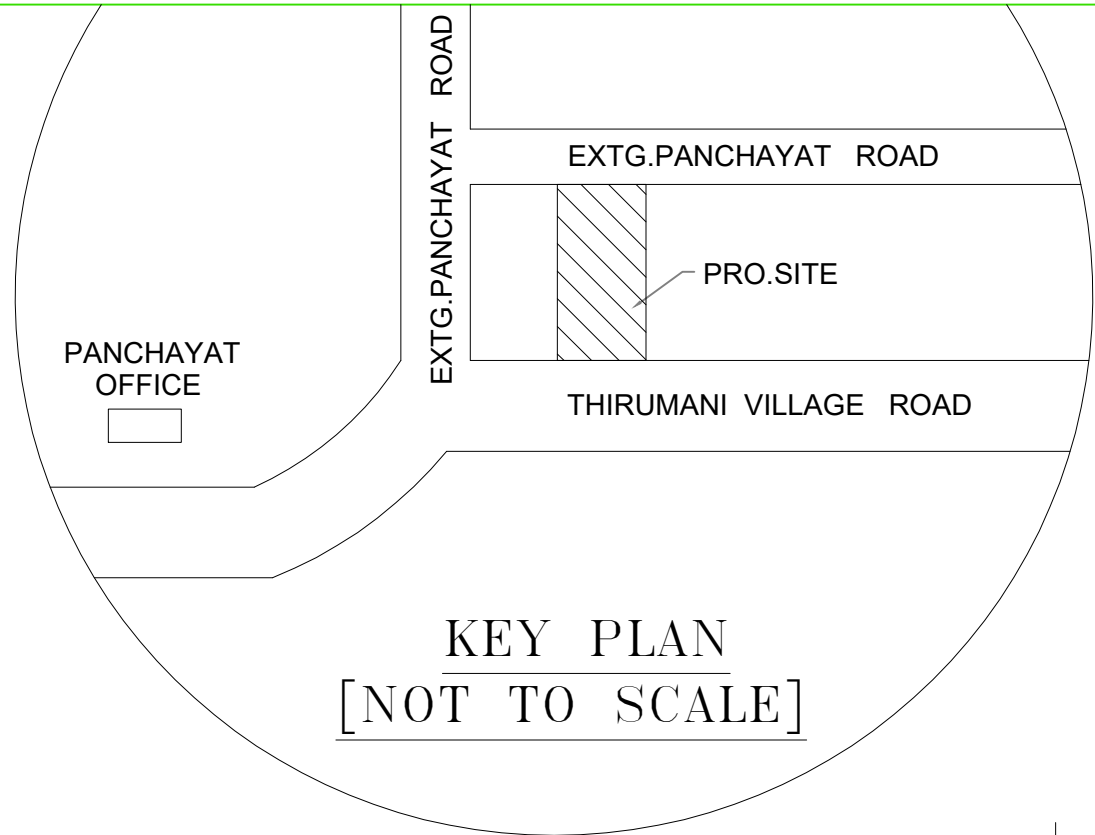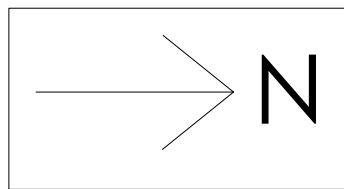

ROAD
43'3" (13.20M)

OFFICE USE

SCHEDULE OF JOINERY

M.D. DOOR	1.00 X 2.10
D1 DOOR	0.90 X 2.10
D2 DOOR	0.75 X 2.10
W WINDOW	1.37 X 1.22
W1 WINDOW	0.90 X 1.22
V VENTILATOR	0.90 X 0.60
G.G. GRILL GATE	1.00 X 2.10

COLOUR INDEX

PRO.BUILDING	
EXTG.BUILDING	
PLOT BOUNDARY	
R O A D	

AREA DETAILS

	SQ.FT.	SQ.MT.
PLOT AREA (AS PER DOCUMENT) :	5037.50	468.00
PLOT AREA (AS PER PATTA) :	5037.50	468.00
SUPER IMPOSED AREA :	4859.50	451.44

AREA DETAILS

	SQ.FT.	SQ.MT.
PLOT AREA :	4859.50	451.44
PRO.G.F. BUILDING AREA :	1149.00	106.74
PRO.F.F. BUILDING AREA :	527.90	49.04
C O V E R A G E :	23.6%	
OPEN SPACE AREA :	3710.50	344.70


OWNER NAME: Mrs.K.LAKSHMI

K. LAKSHMI




OWNER'S SIGNATURE

M. DOSS, D.C.E.,
Registered Engineer Grade-II (RE)
Reg. No : 018 / LS / 2023 / 00001
PARVATHY CONSTRUCTION
No: 7/6, CN Mahadevan Street,
Chengalpattu - 603 001
Cell : 9962 33 9625


LICENSED SURVEYOR / REGISTERED ENGINEER
PARVATHY CONSTRUCTION, CHENGALPATTU. CELL- 99623 39625.

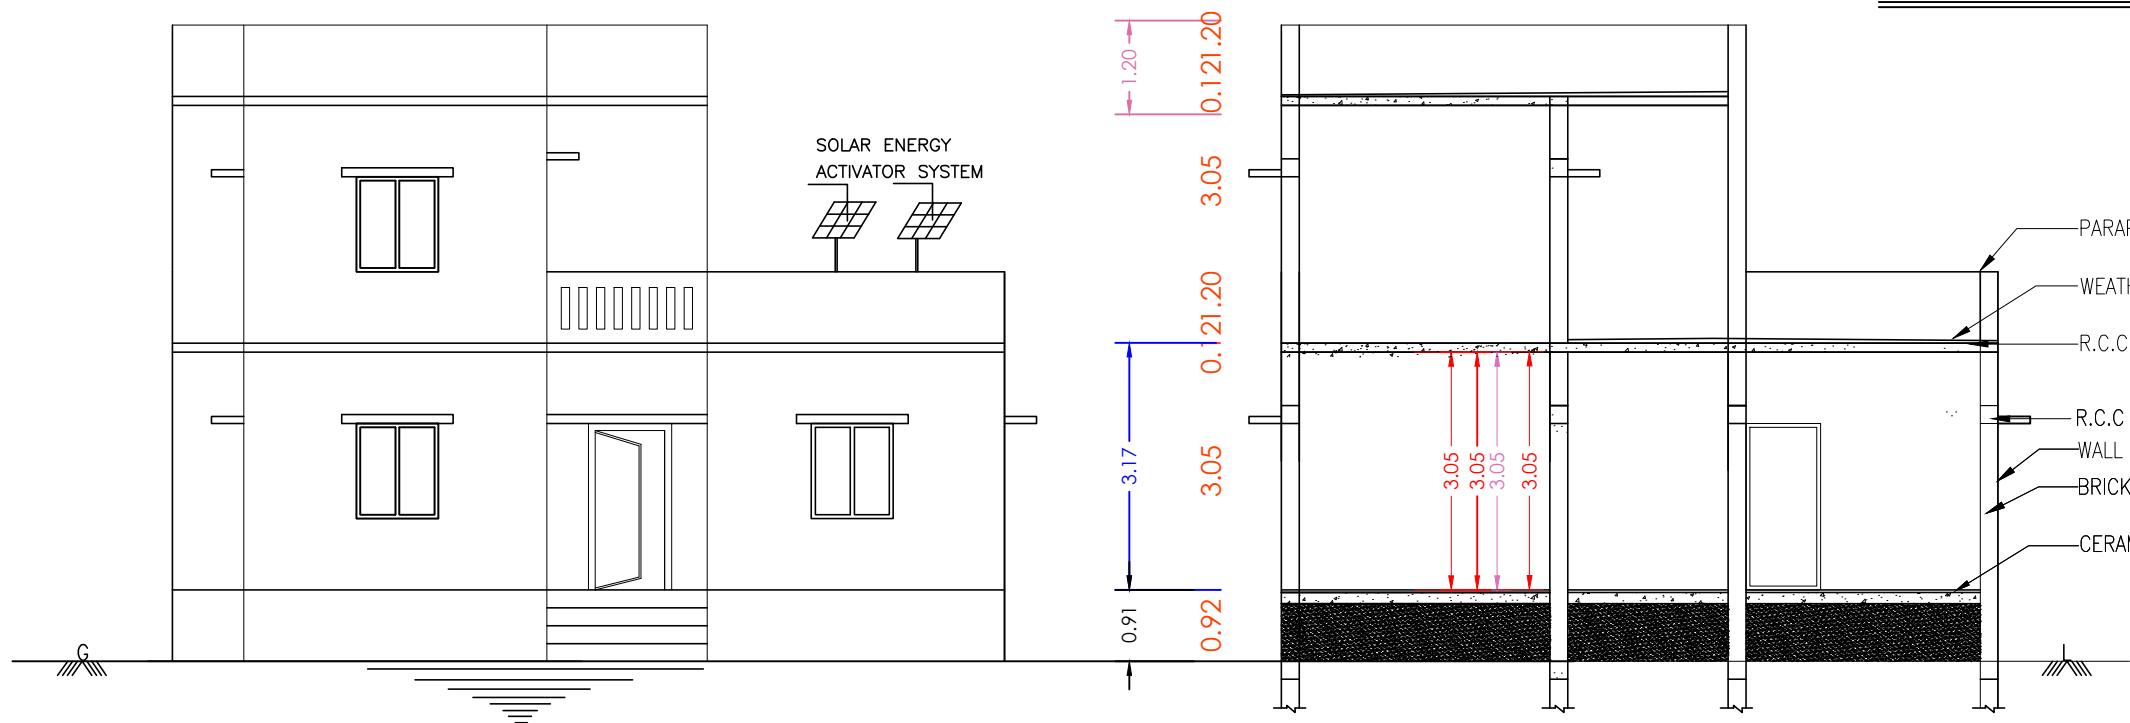

SECTION ON "AB"

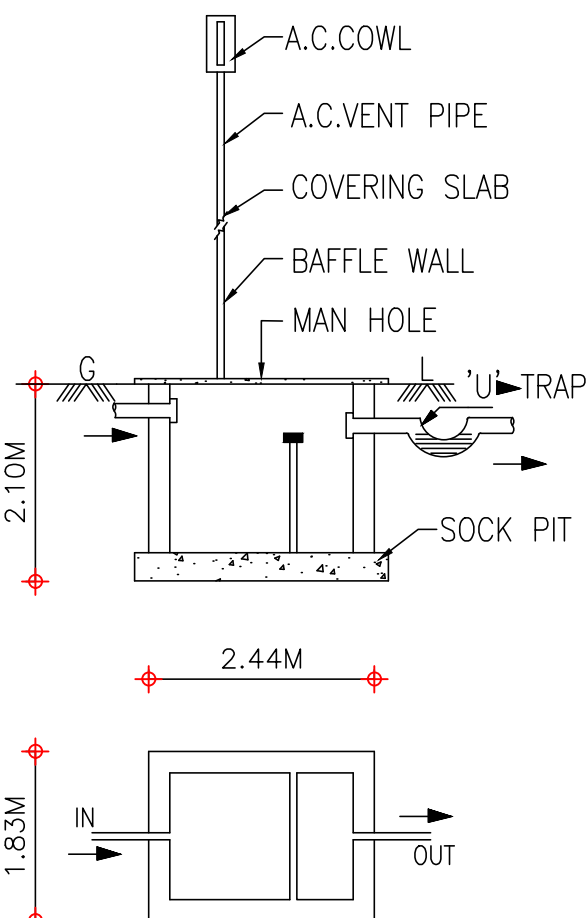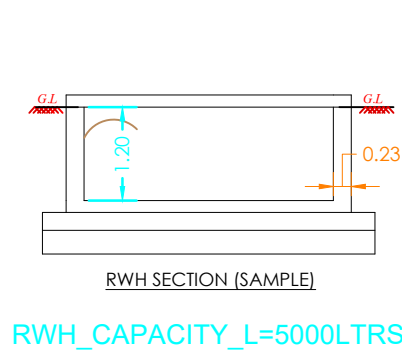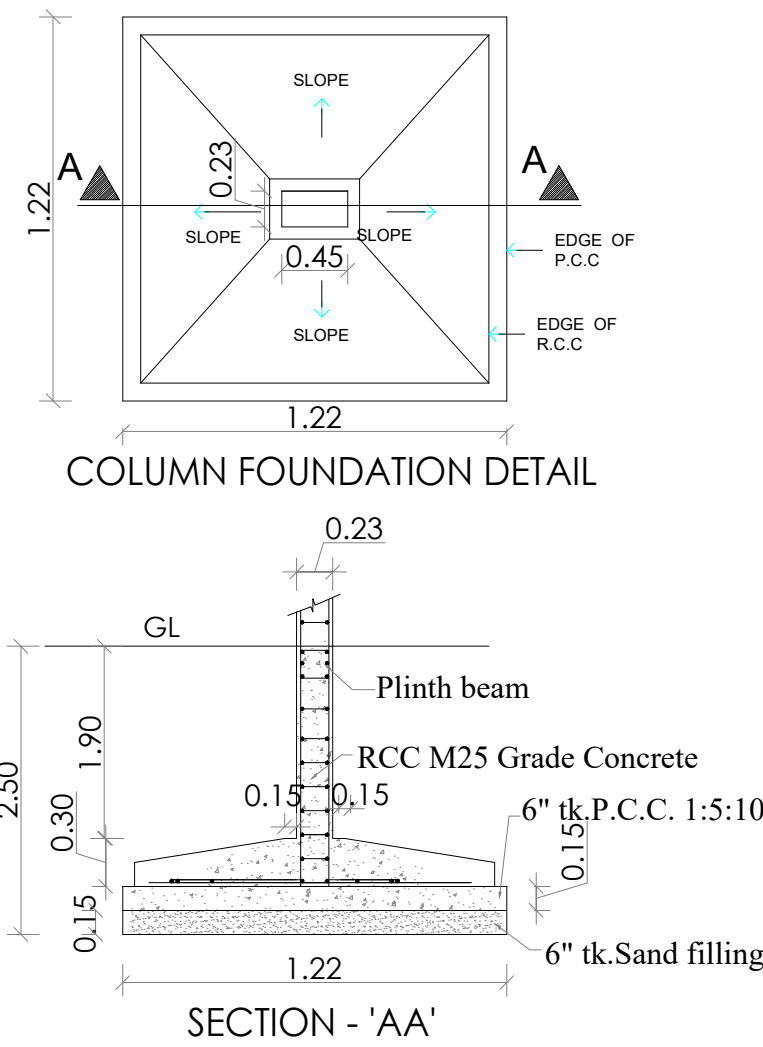

SEPTIC TANK

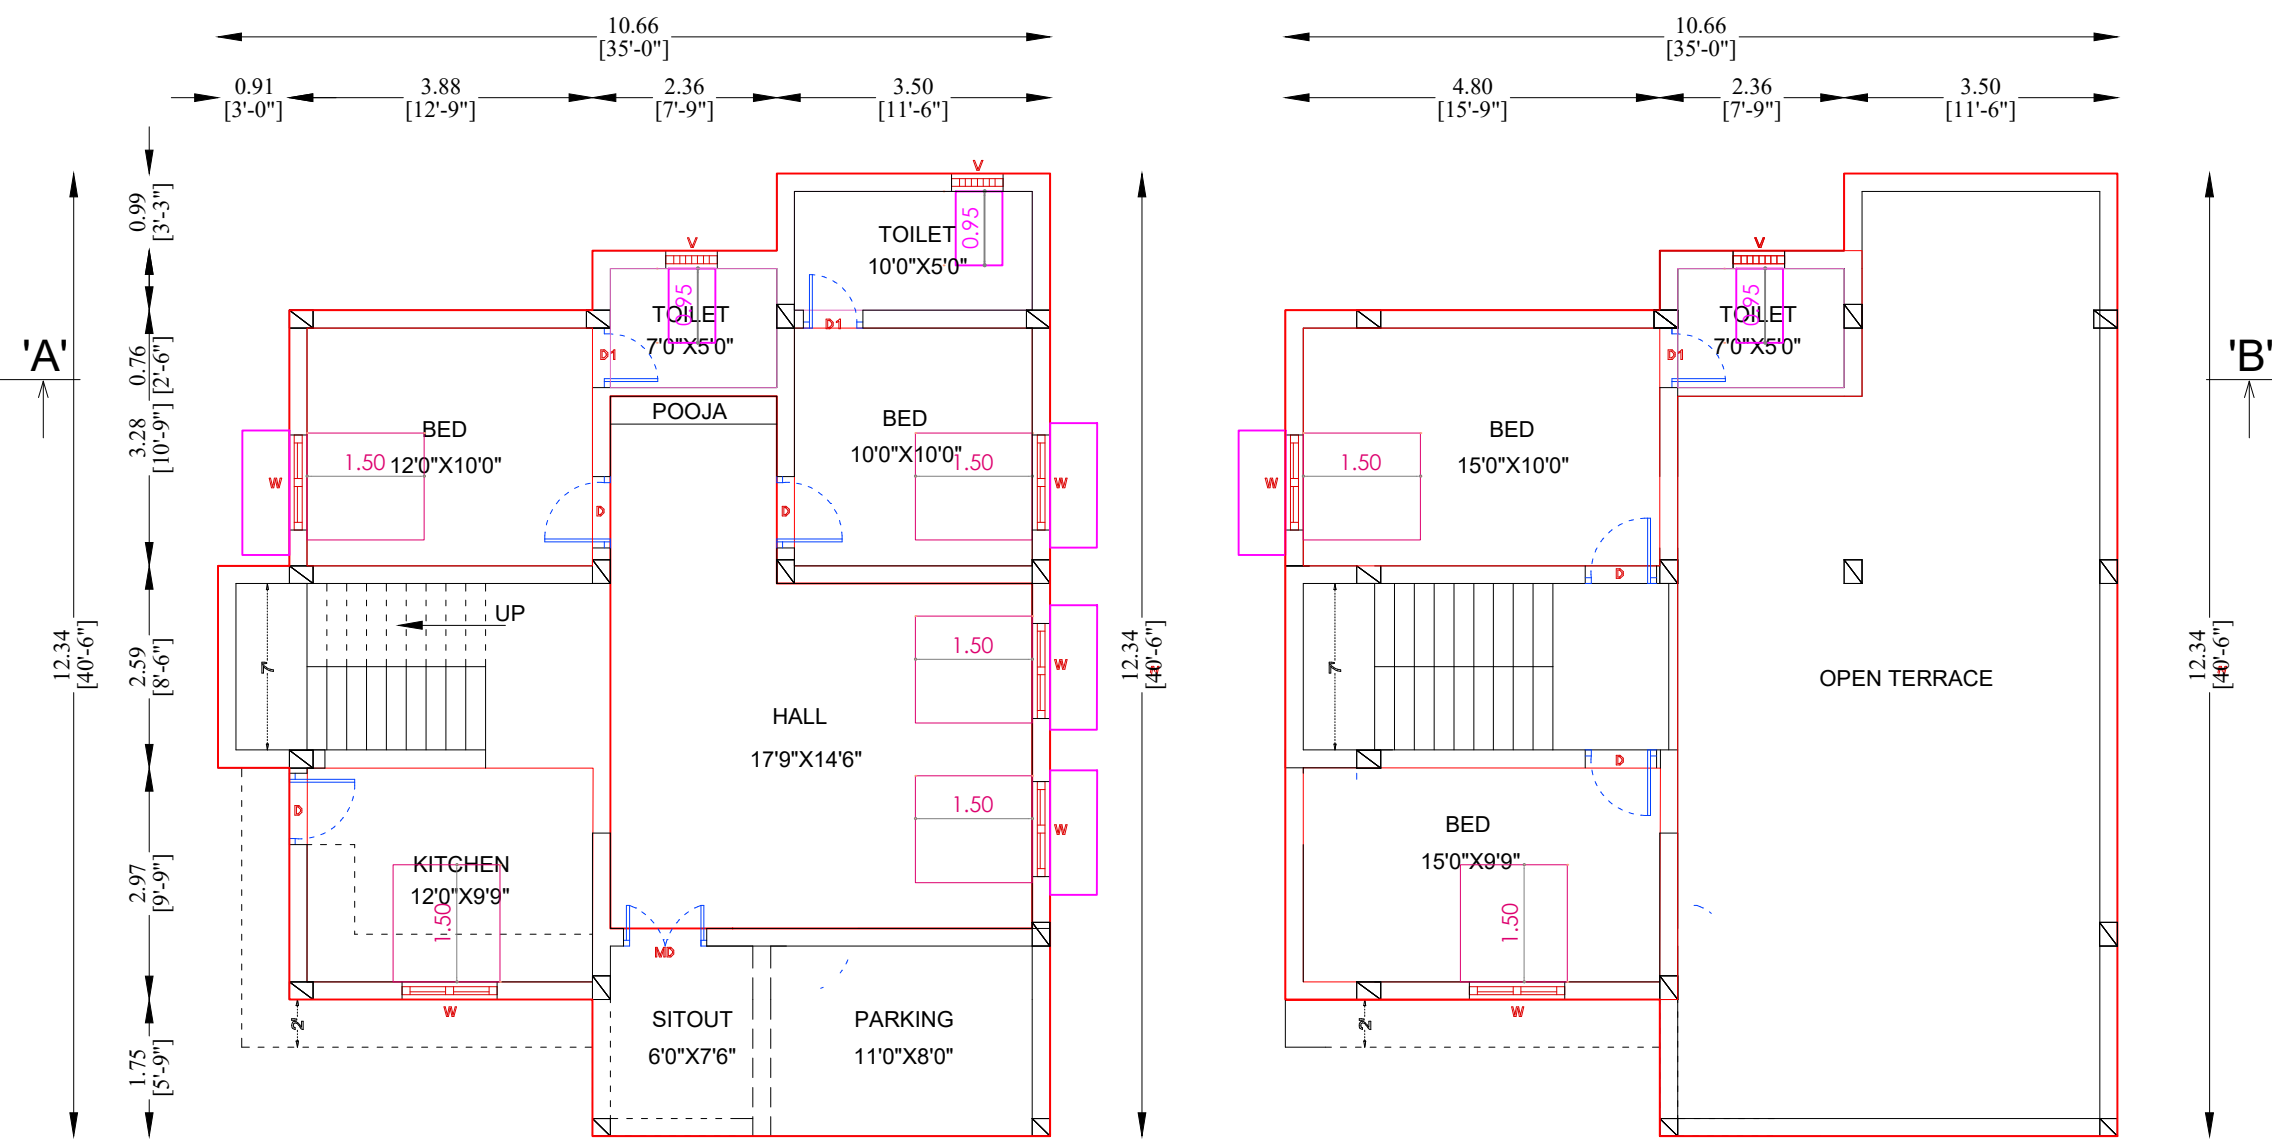

FIRST FLOOR PLAN



S.No.212/27

112'3" (34.20M)

S.No.212/25

112'3" (34.20M)

PROPOSED BUILDING

ROAD
43'3" (13.20M)

SITE PLAN