
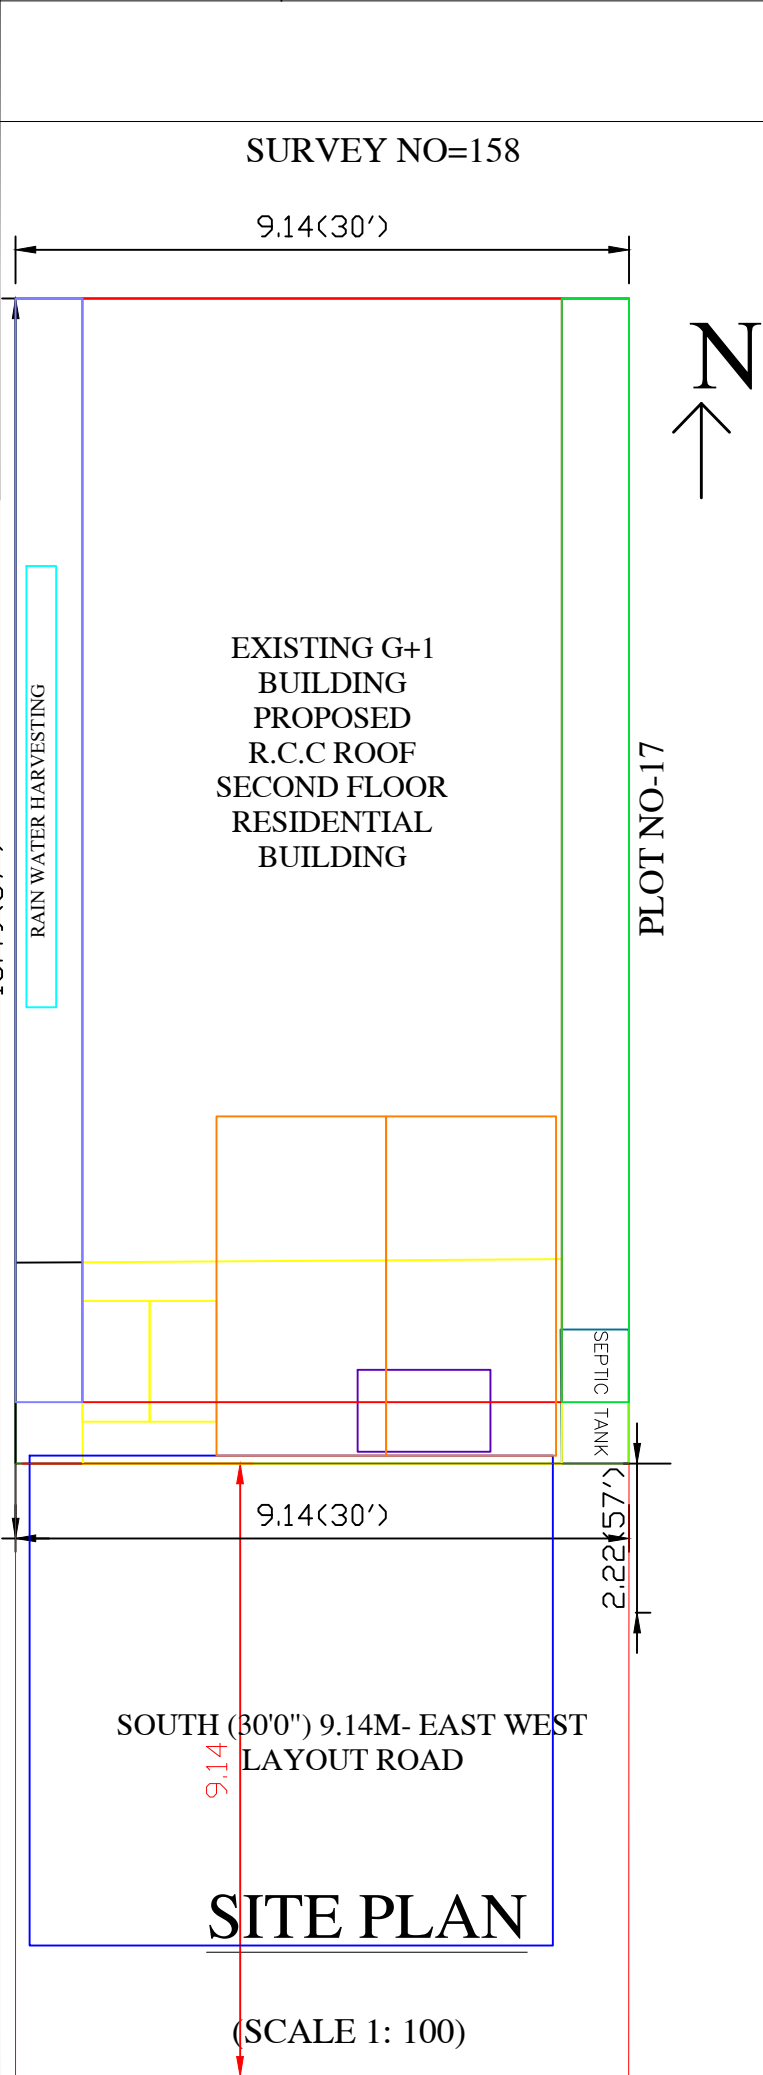
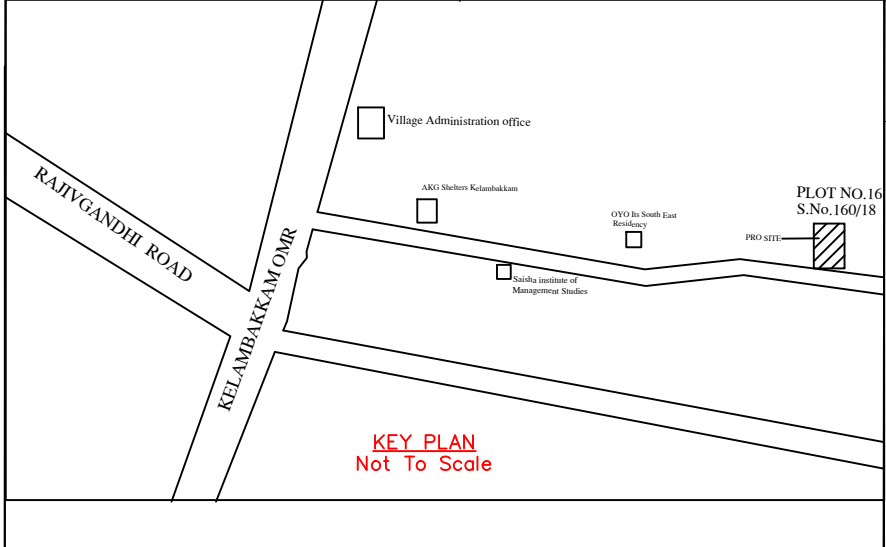
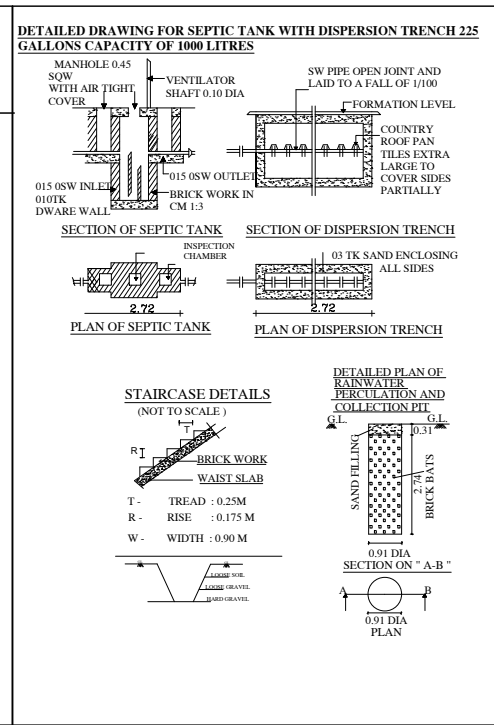
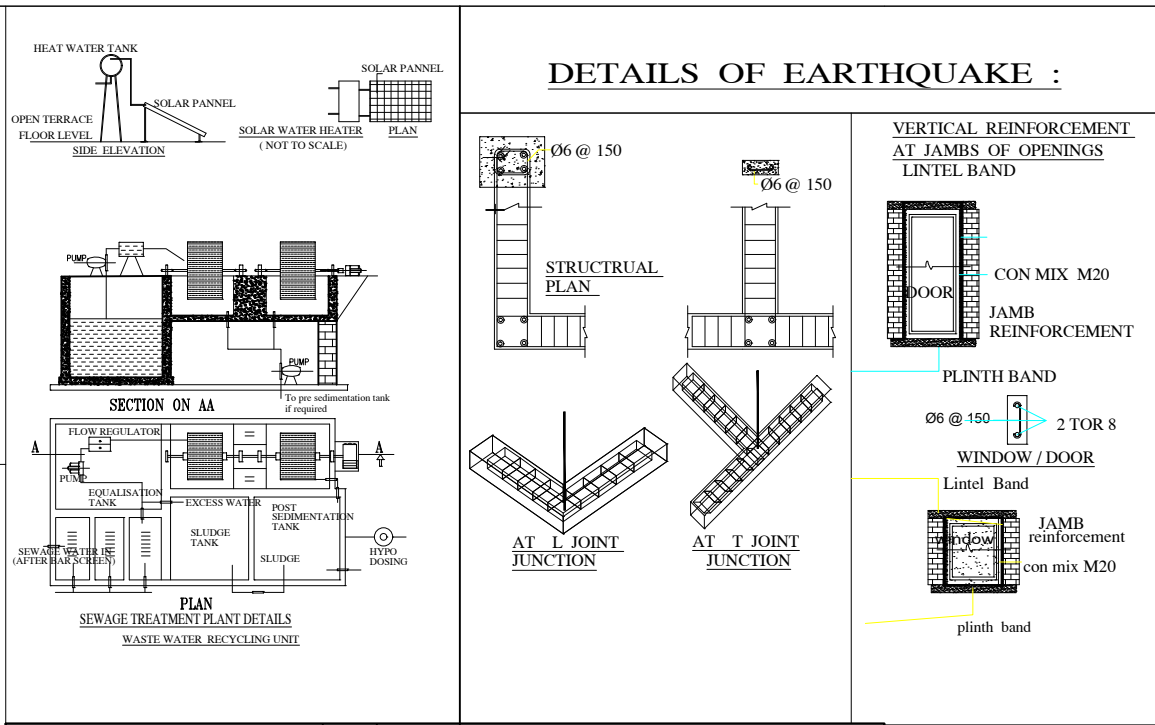
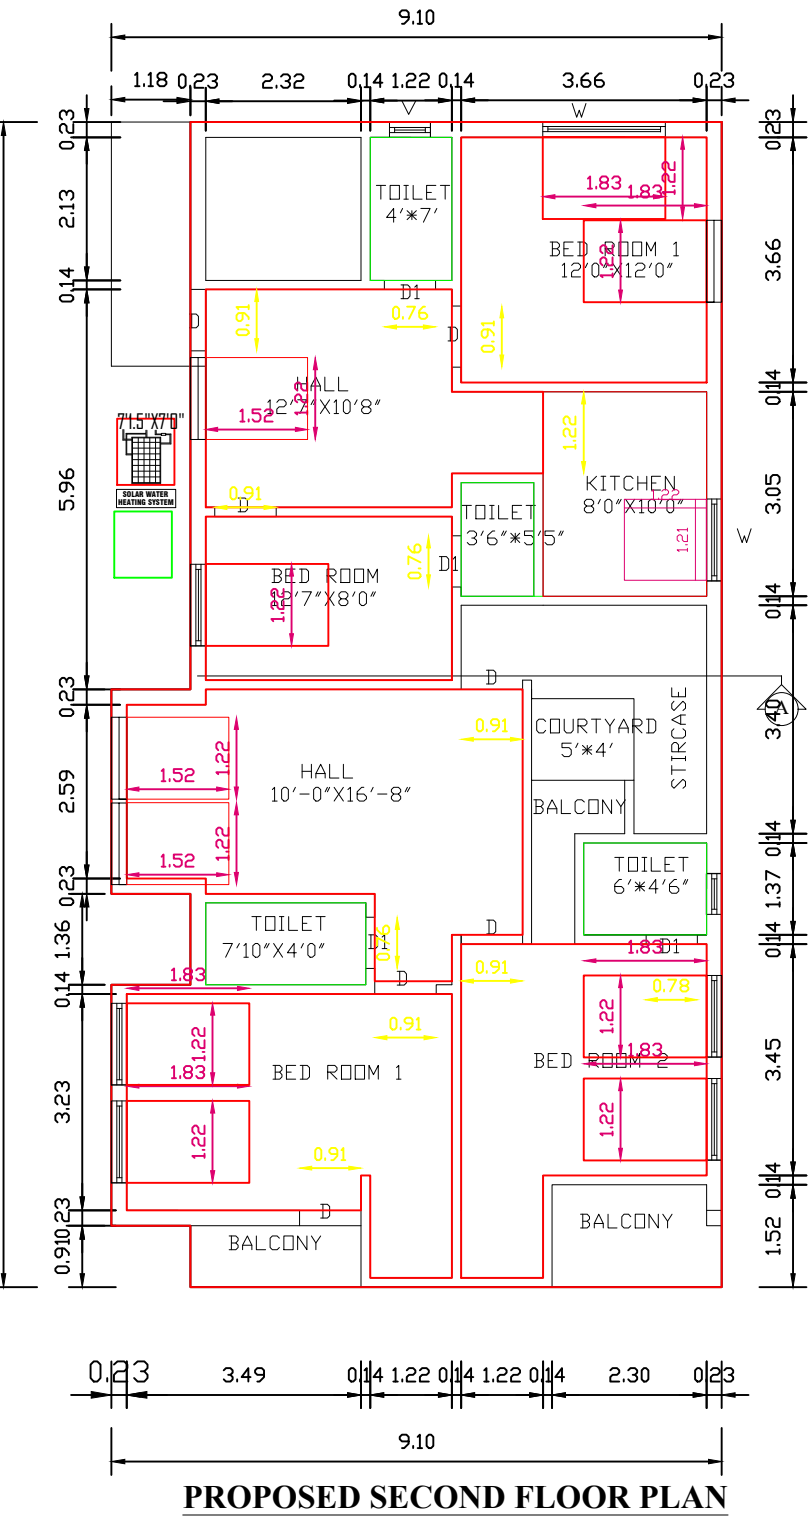
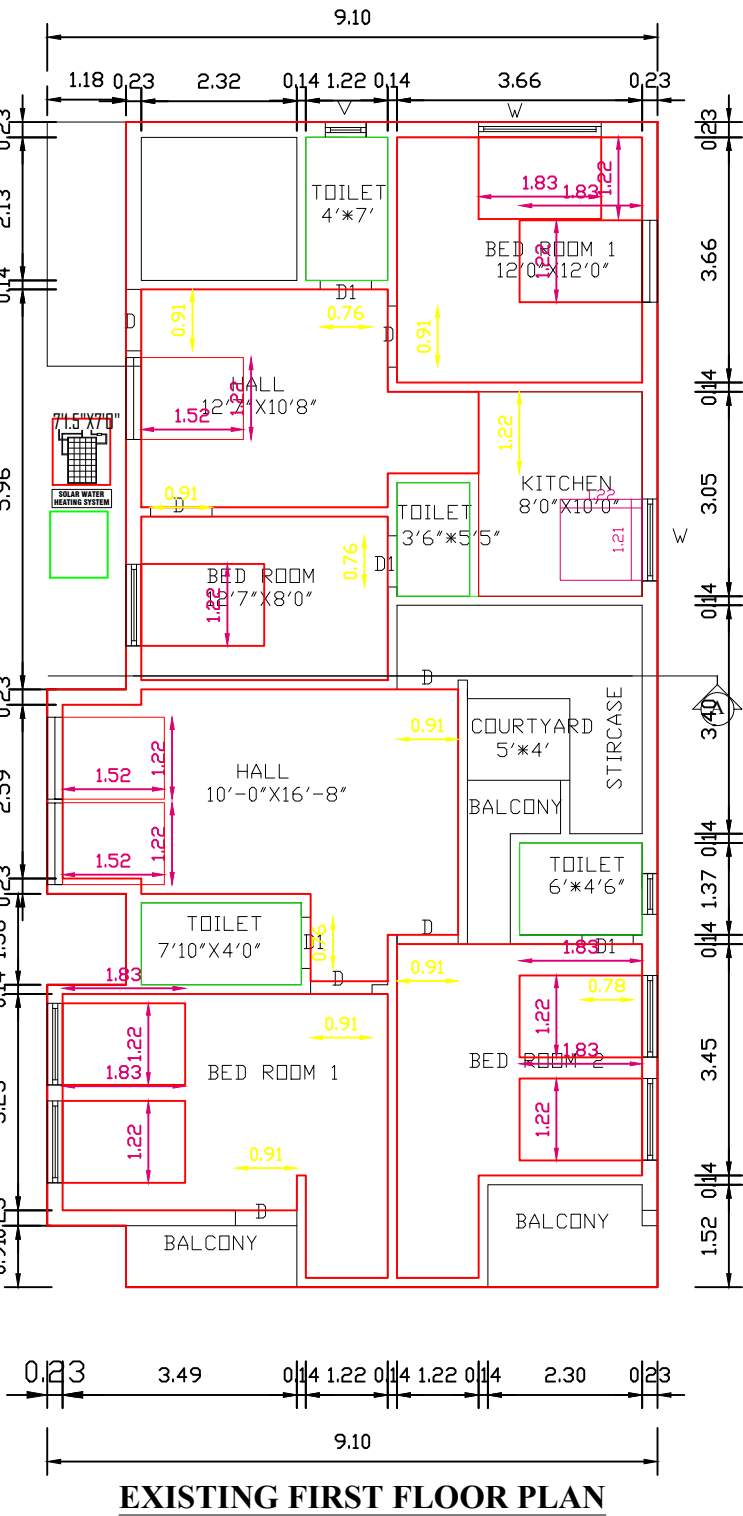
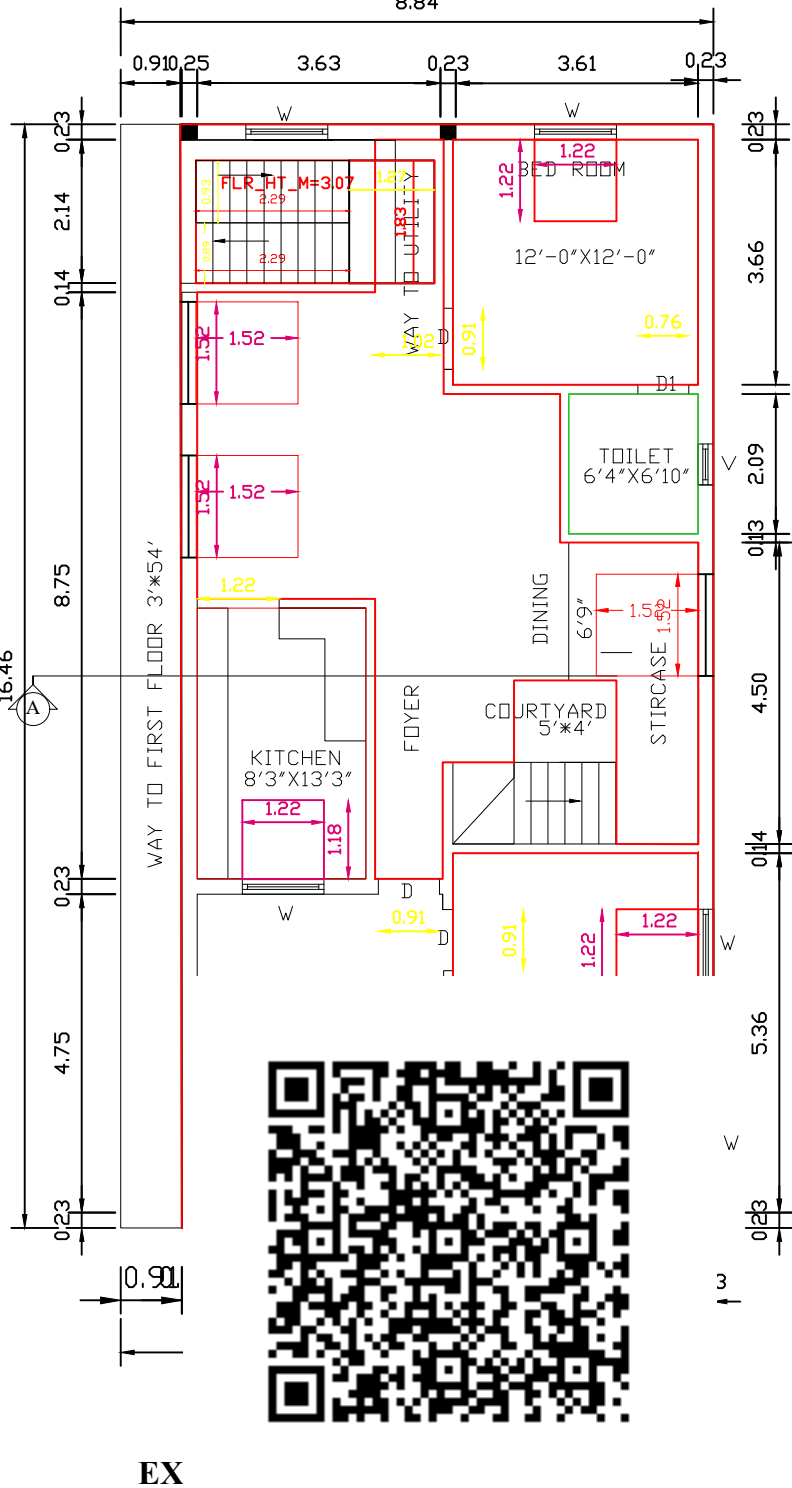


SITE AND DETAILED PLAN SHOWING THE PROPOSED CONSTRUCTION OF
R.C.C ROOF SECOND FLOOR BUILDING IN S.F NO:160/18 , PLOT NO:16,
PATTA NO-1464, SUSEELA NAGAR,
KELAMBAKKAM VILLAGE & PANCHAYAT, THIRUPORUR TALUK,
CHENGALPATTU DISTRICT.

APPLICANT :- Mr. SADHAD S/O KAMALDHEEN

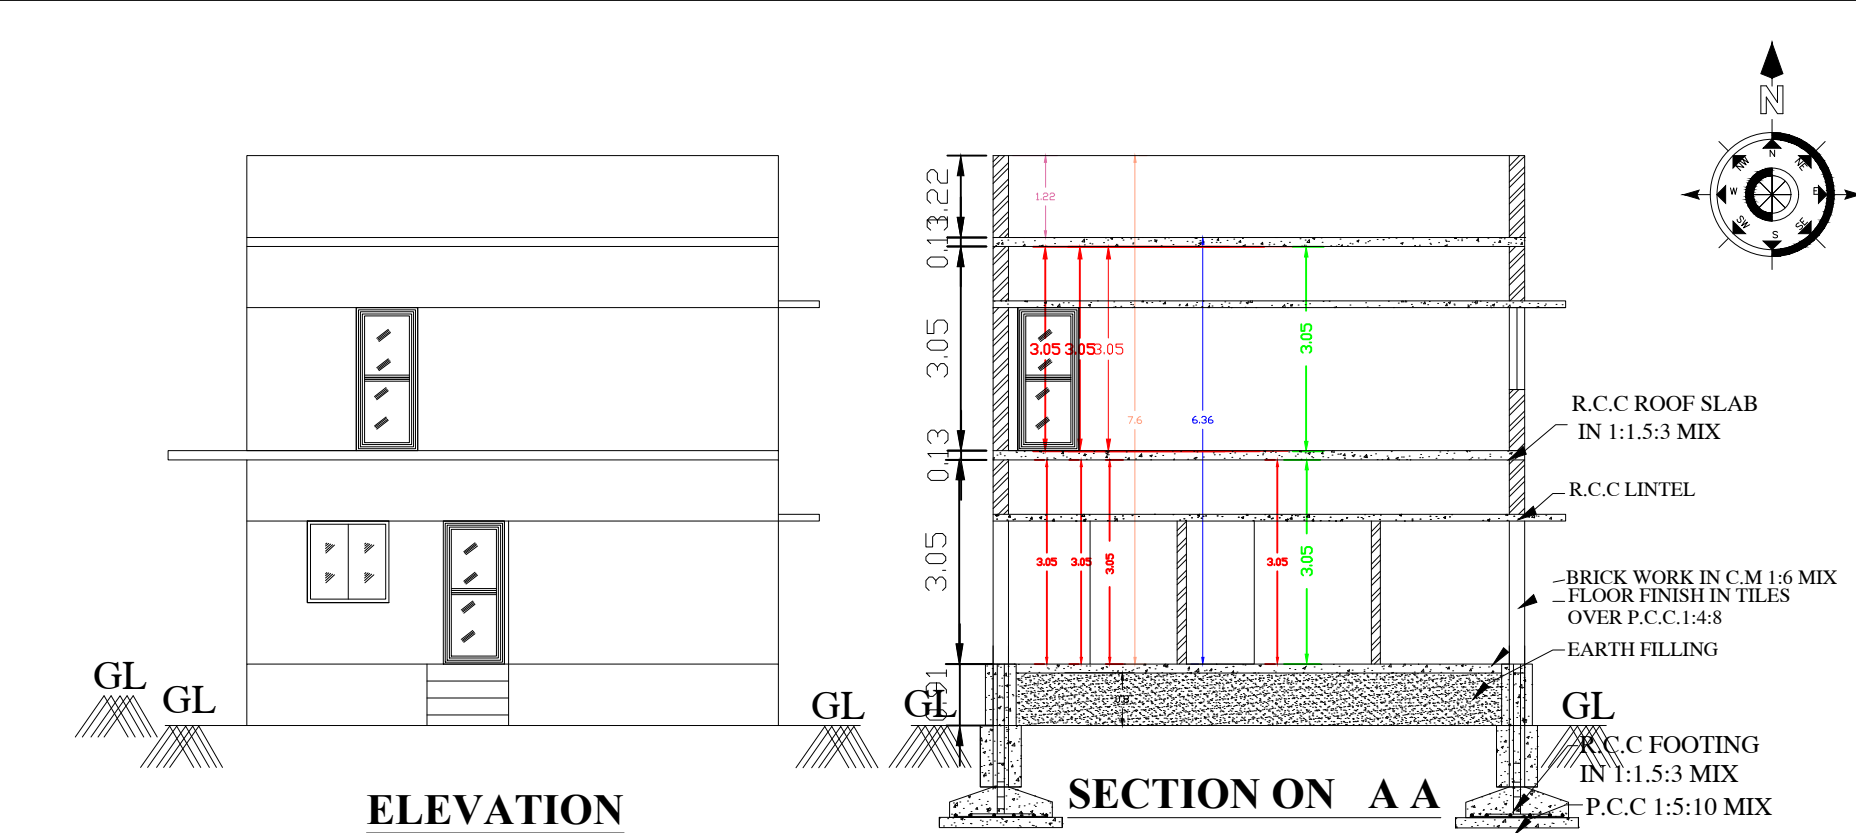

AREA DETAILS	SQ.M	SQ.FEET
AREA OF THE SITE AS PER DOCUMENT	158.86	1709.95
AREA OF THE SITE AS PER PATTA	158.86	1709.95
AREA OF THE SITE AS PER SITE	158.86	1709.95
SUPER IMPOSED PLOT AREA	158.86	1709.95
SECOND FLOOR BUILDING (PROPOSED)	145.50	1566.14
TOTAL PROPOSED AREA	145.50	1566.14
GROUND FLOOR BUILDING	130.65	1406.30
FIRST FLOOR BUILDING	145.50	1566.14
TOTAL EXISTING BUILDING	276.15	2972.44

PARKING	REQUIRED	PROVIDED
CARS SPACE	-	-
TWO WHEELER SPACE	2	2
FSI	1.21	
PLOT COVERAGE	82.24%	

COLOUR INDEX	
SITE BOUNDARY	
PRO.R.C.C ROOF G.F BUILDING	
PRO.R.C.C ROOF F.F BUILDING	
RAINWATER STORAGE PIT	
ROAD	

DETAILS OF JOINERIES			
MD - DOOR	1.52 X 2.13	W - WINDOW	1.22 X 1.22
D - DOOR	0.91 X 2.13	W1 - WINDOW	1.52 X 1.52
D1 - DOOR1	0.76 X 2.13	W2 - WINDOW	0.91 X 1.22
O - OPEN	0.91 X 2.13		
V - VENTILATOR	0.91 X 0.61		

APPLICANT:-

[Signature]

Er. Dinakaran.E.DCE.,B.E.,
Registered Enginner, Grade - III (RE)
Reg.No CGL DIST/RE/Gr-III/2023/03/002
No.1/209, Rajivgandhi, Salai,
OMR, Kelambakkam - 603 103.
Mobile : 8925418309.