

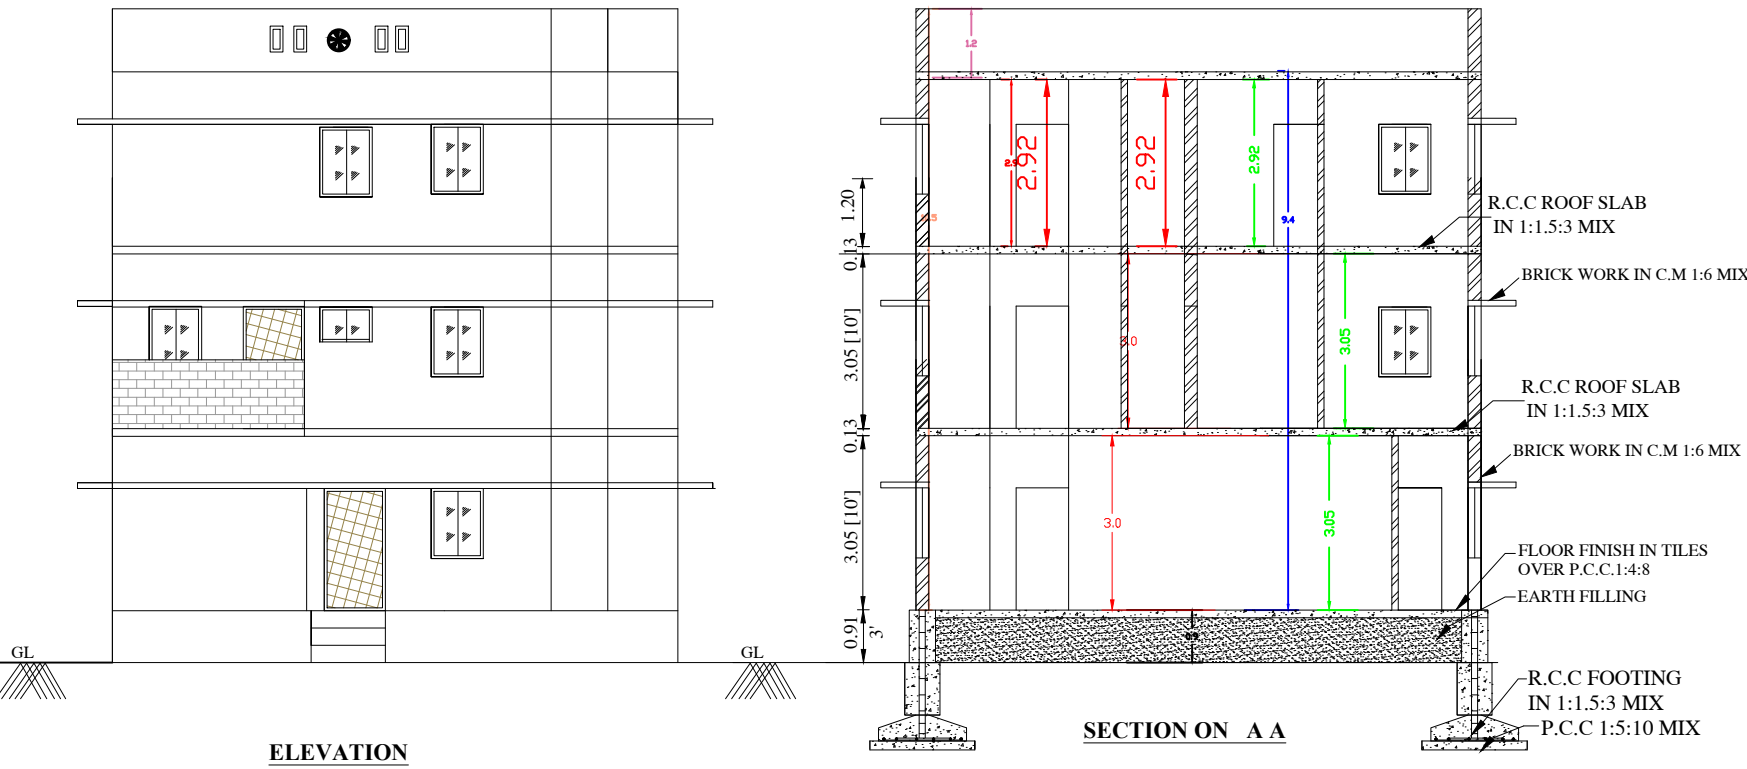
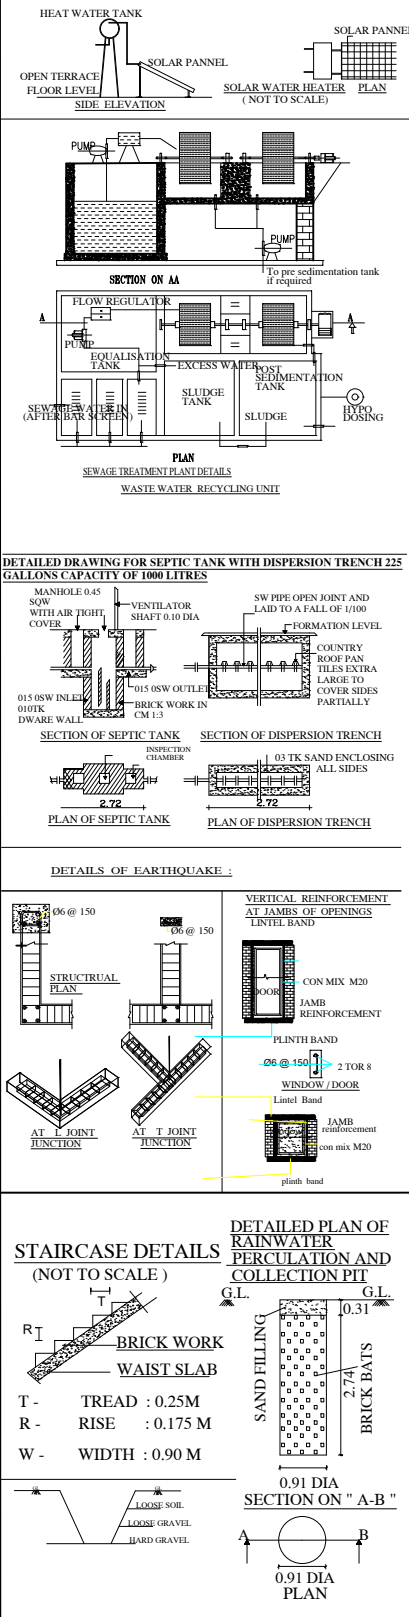
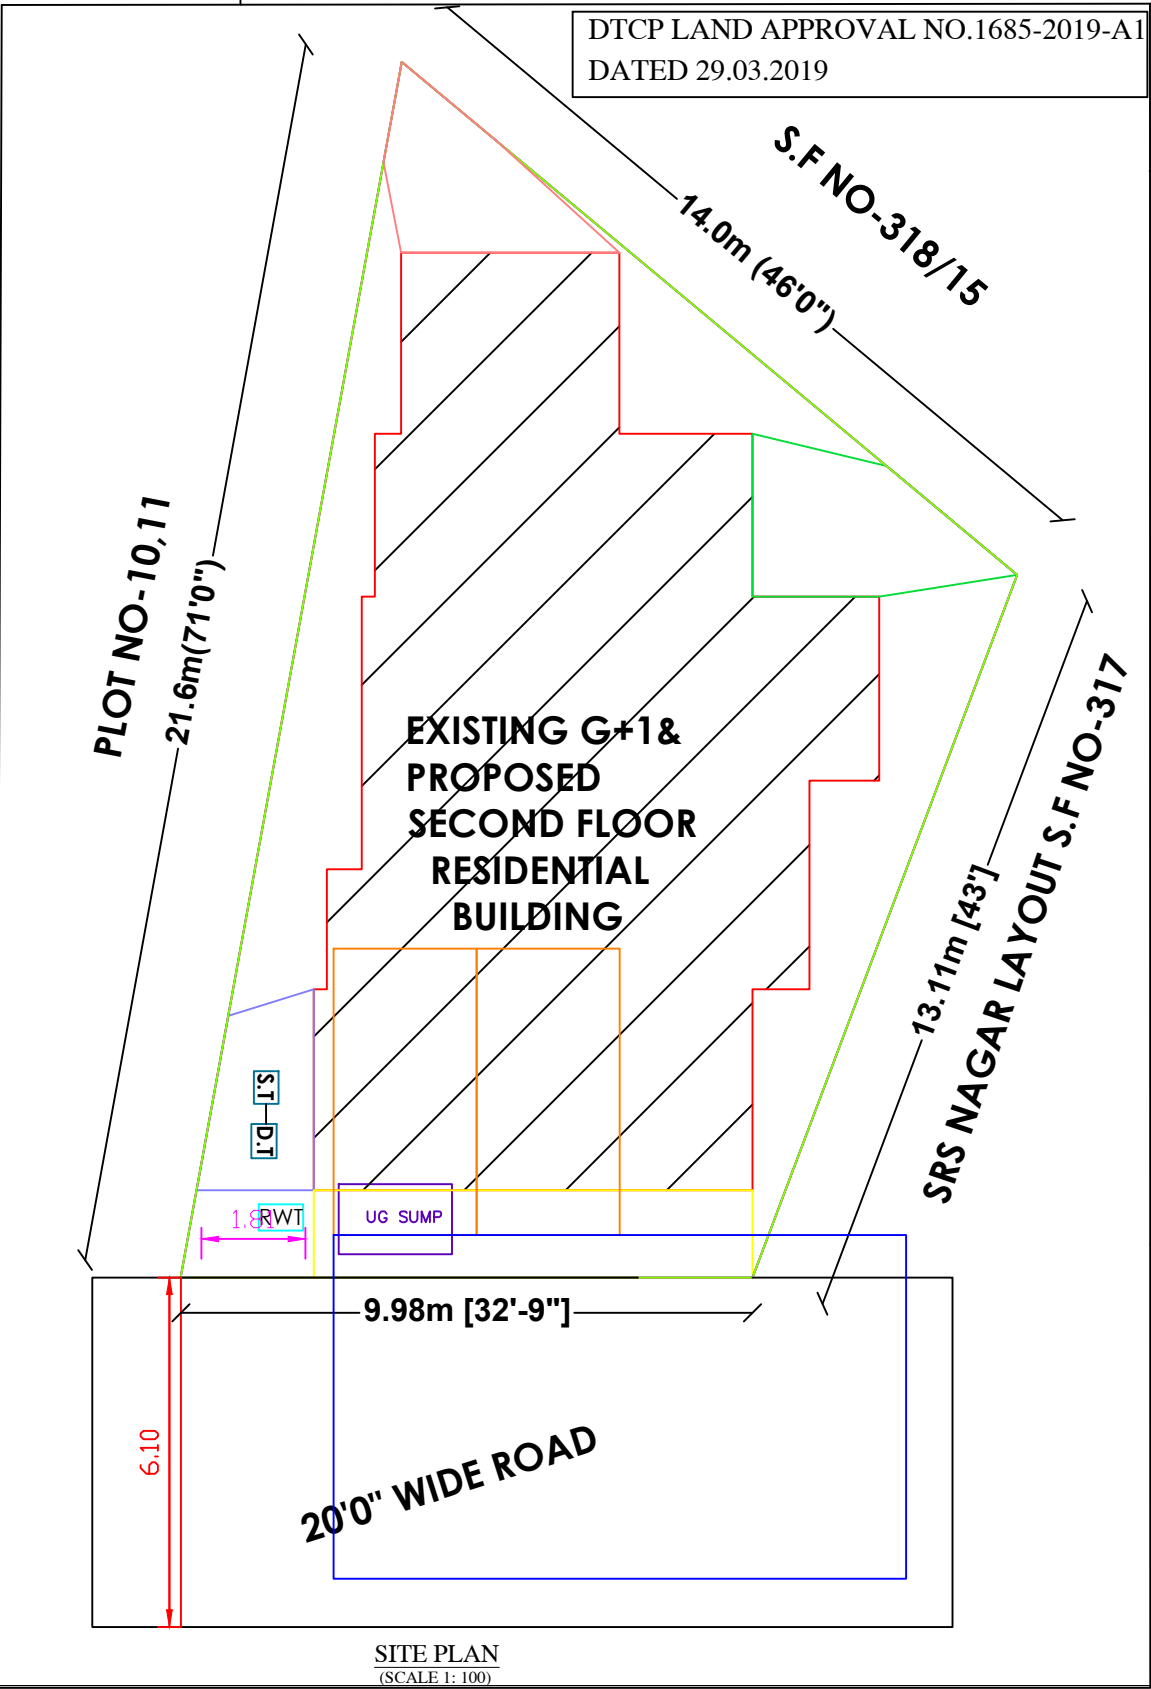


PLAN SHOWING THE EXISTING CONSTRUCTION OF GROUND, FIRST & PROPOSED SECOND FLOOR RESIDENTIAL HOUSE BUILDING AT PLOT NO-9,CHOKKAMMAL NAGAR,"OLD SURVEY NO.318/1A,NEW SURVEY NO.318/53 BEARING PATT A NO.6449, SATHANKUPPAM VILLAGE ,PUDHUPAKKAM REVENUE VILLAGE,KELAMBAKKAM PANCHAYAT, THIRUPORUR PANCHAYAT UNION,VANDALUR TALUK, CHENGALPATTU DISTRICT.

APPLICANT :- Mr.S.PURUSHOTHAMAN S/O Mr.SHANMUGAM
APPLICANT :- Mrs.S.NITHYA W/O Mr.S.PURUSHOTHAMAN

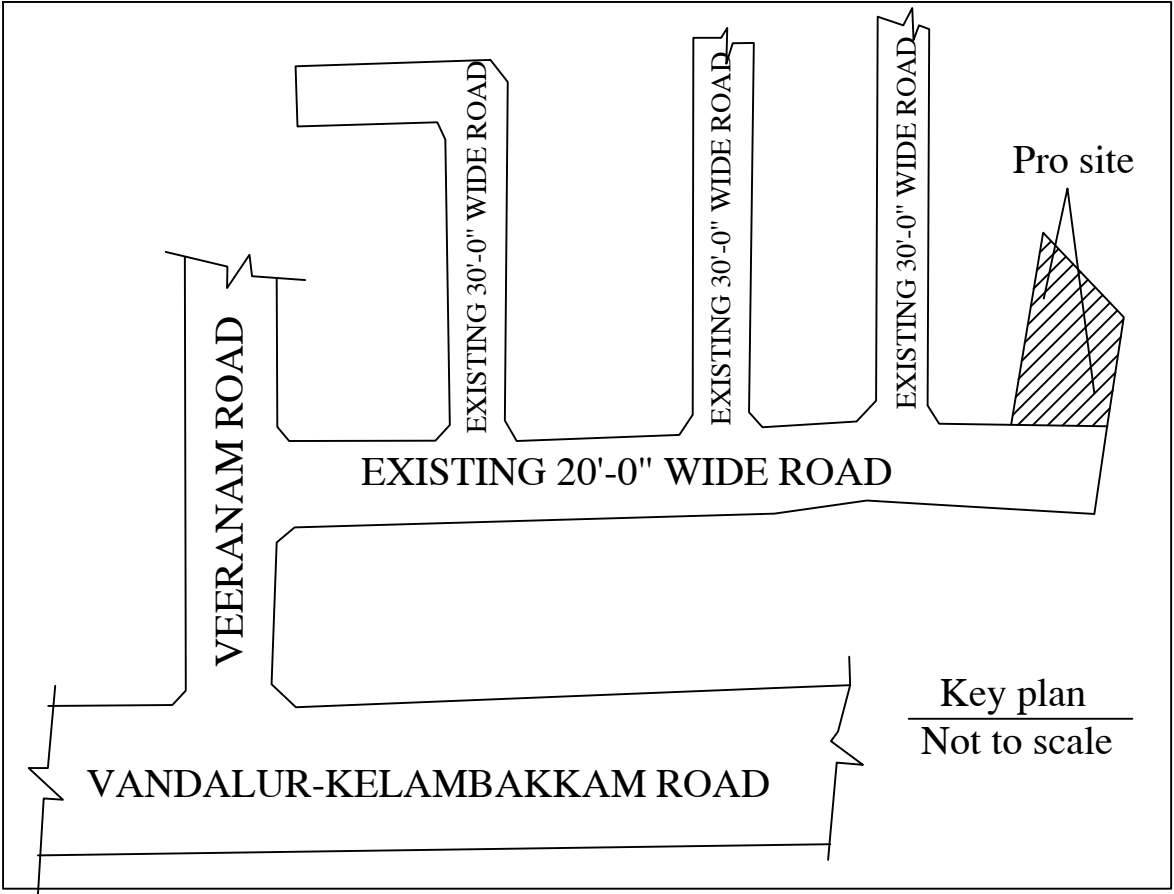

GROUND & FIRST FLOOR BUILDING APPROVAL
NO.01/2022 DATED 22/04/2022

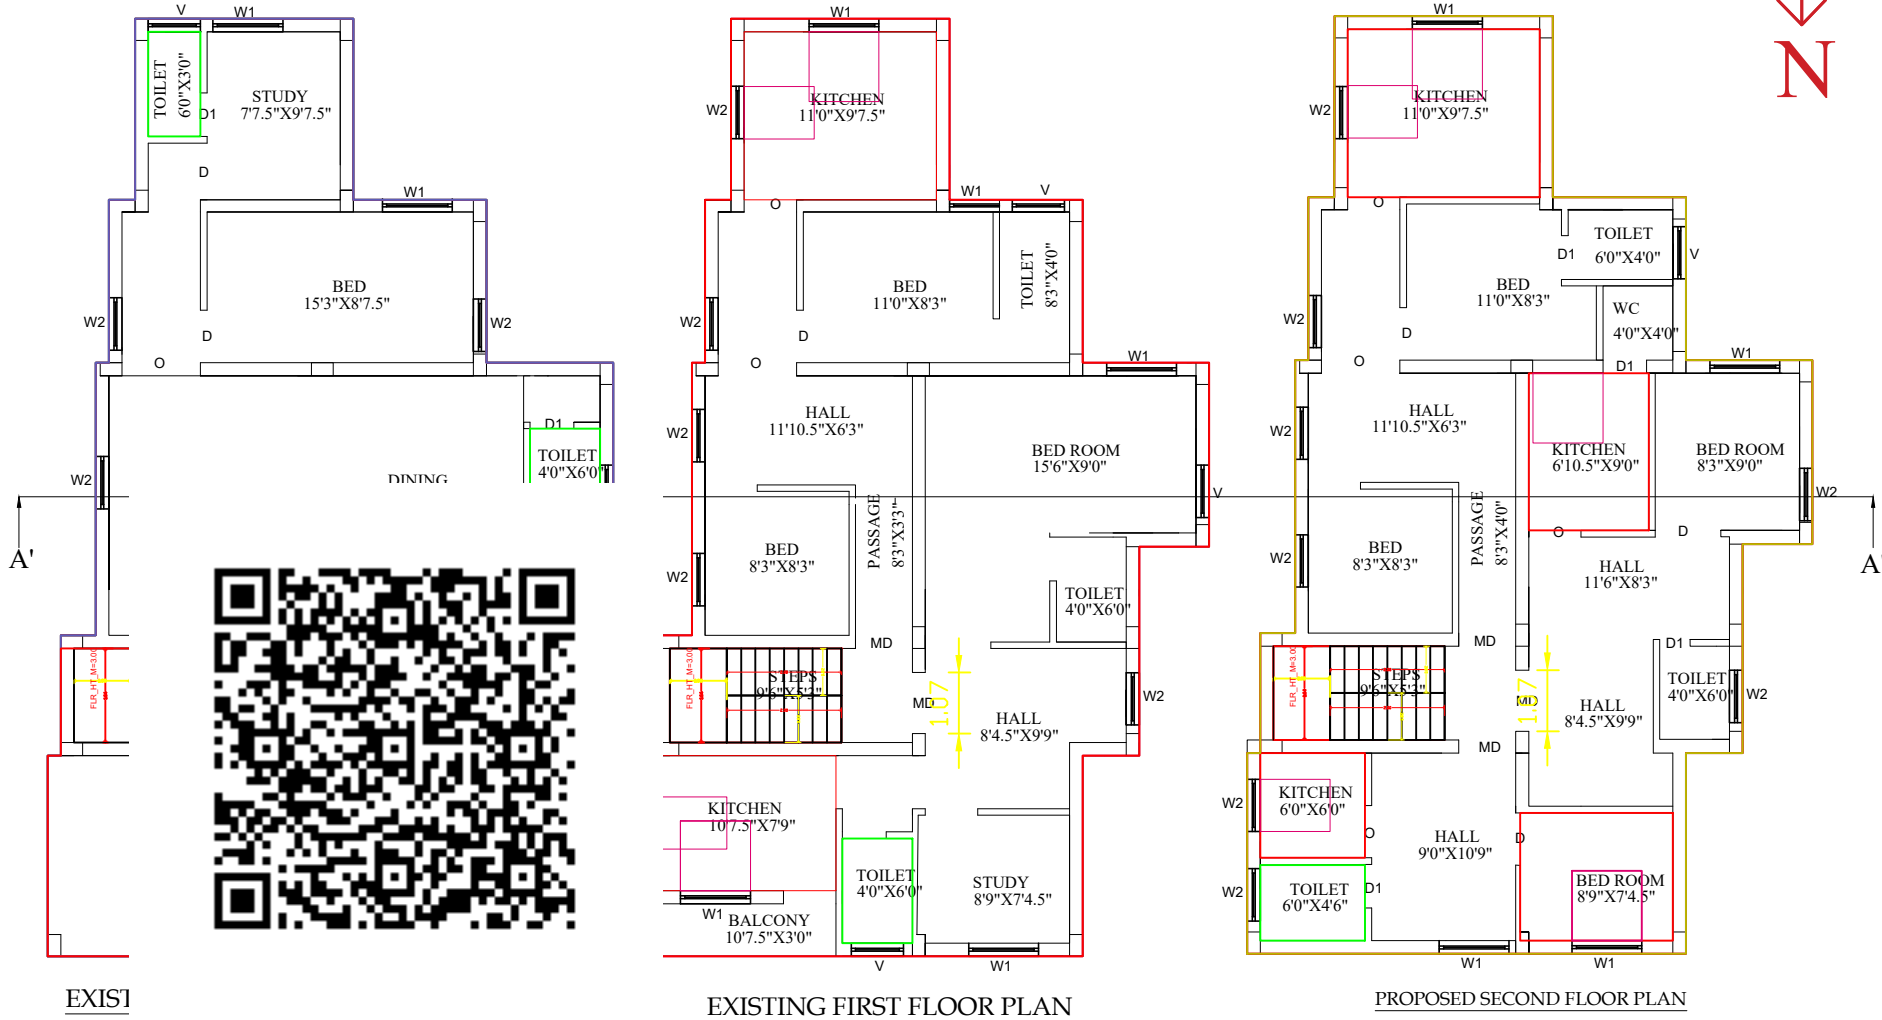

AREA DETAILS	SQ.M	SQ.FEET
AREA OF THE SITE AS PER DOCUMENT	192.47	2071.00
AREA OF THE SITE AS PER PATT A	192.47	2071.00
AREA OF THE SITE AS PER SITE	192.47	2071.00
PROPOSED BUILDING DETAILS		
PRO. SECOND FLOOR AREA	116.39	1252.81
TOTAL PROPOSED AREA	116.39	1252.81
EXISTING BUILDING DETAILS		
EXISTING GROUND FLOOR AREA	117.75	1267.00
EXISTING FIRST FLOOR AREA	117.75	1267.00
EXISTING TOTAL FLOOR AREA	235.50	2534.00
PARKING	REQUIRED	PROVIDED
CARS SPACE	-	-
TWO WHEELER SPACE	2	2
FSI	1.83	
PLOT COVERAGE	61%	
COLOUR INDEX		
SITE BOUNDARY		
PRO.R.C.C ROOF G.F BUILDING		
PRO.R.C.C ROOF F.F BUILDING		
RAINWATER STORAGE PIT		
ROAD		
DETAILS OF JOINERIES		
MD - DOOR 1.52 X 2.13	W - WINDOW 1.22 X 1.22	
D - DOOR 0.91 X 2.13	W1 - WINDOW 1.52 X 1.52	
D1 - DOOR1 0.76 X 2.13	W2 - WINDOW 0.91 X 1.22	
O - OPEN 0.91 X 2.13		
V - VENTILATOR 0.91 X 0.61		
APPLICANT:-  P. Nishya.		
REGISTERED ENGINEER:  Er. Dinakaran.E.DCE,B.E., Registered Enginner, Grade - III (RE) Reg.No CGL DIST/RE/Gr-III/2023/03002 No.1/209, Rajivgandhi, Salai, OMR, Kelambakkam - 603 103. Mobile : 8925418309.		