



PLAN SHOWING THE PROPOSED CONSTRUCTION OF RCC ROOF GROUND FLOOR MULTY HALL BUILDING IN , S.Y.NO: 132 / 5 , 145 / 5 , PATT.A.NO : 905 , V. NO : 79 , KARANAI VILLAGE & PANCHAYAT , THIRUPORUR UNION AND TALUK , CHENGALPATTU DISTRICT .


APPLICANT NAME : Mr. MOHAMED NIZAR ABDUL MANNAN .

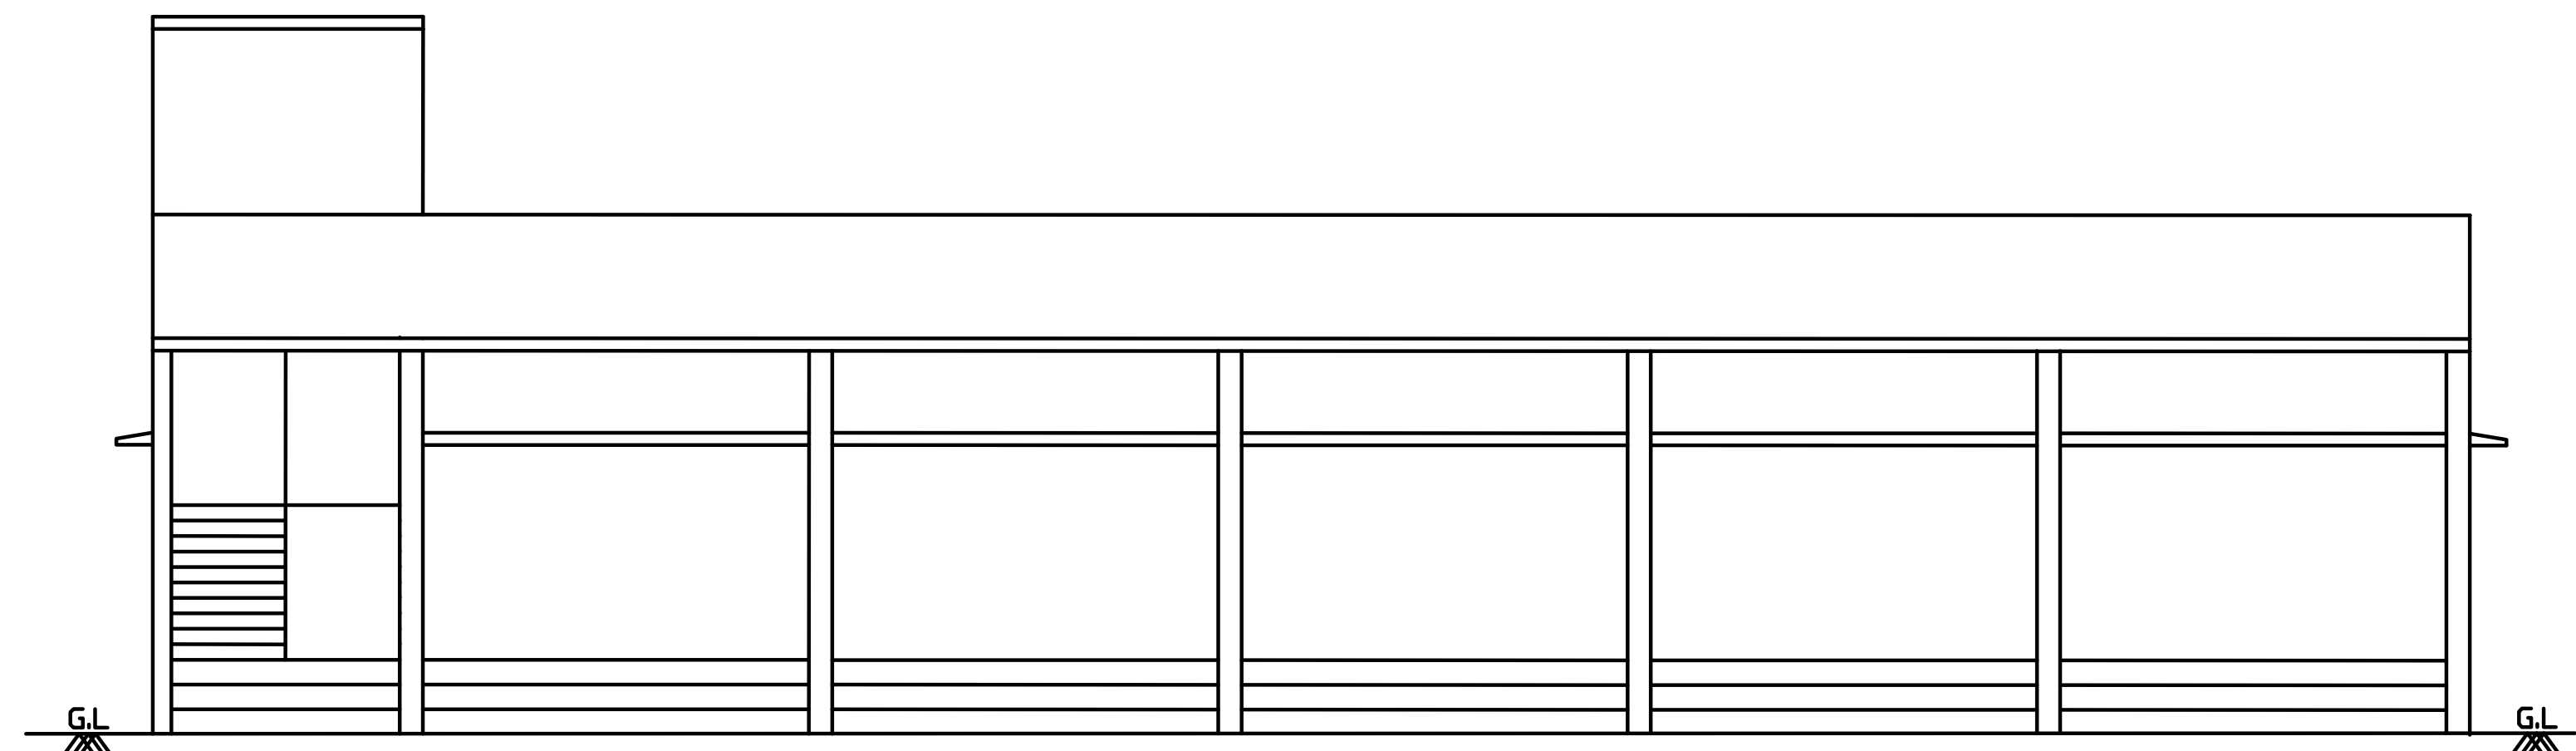


ELEVATION

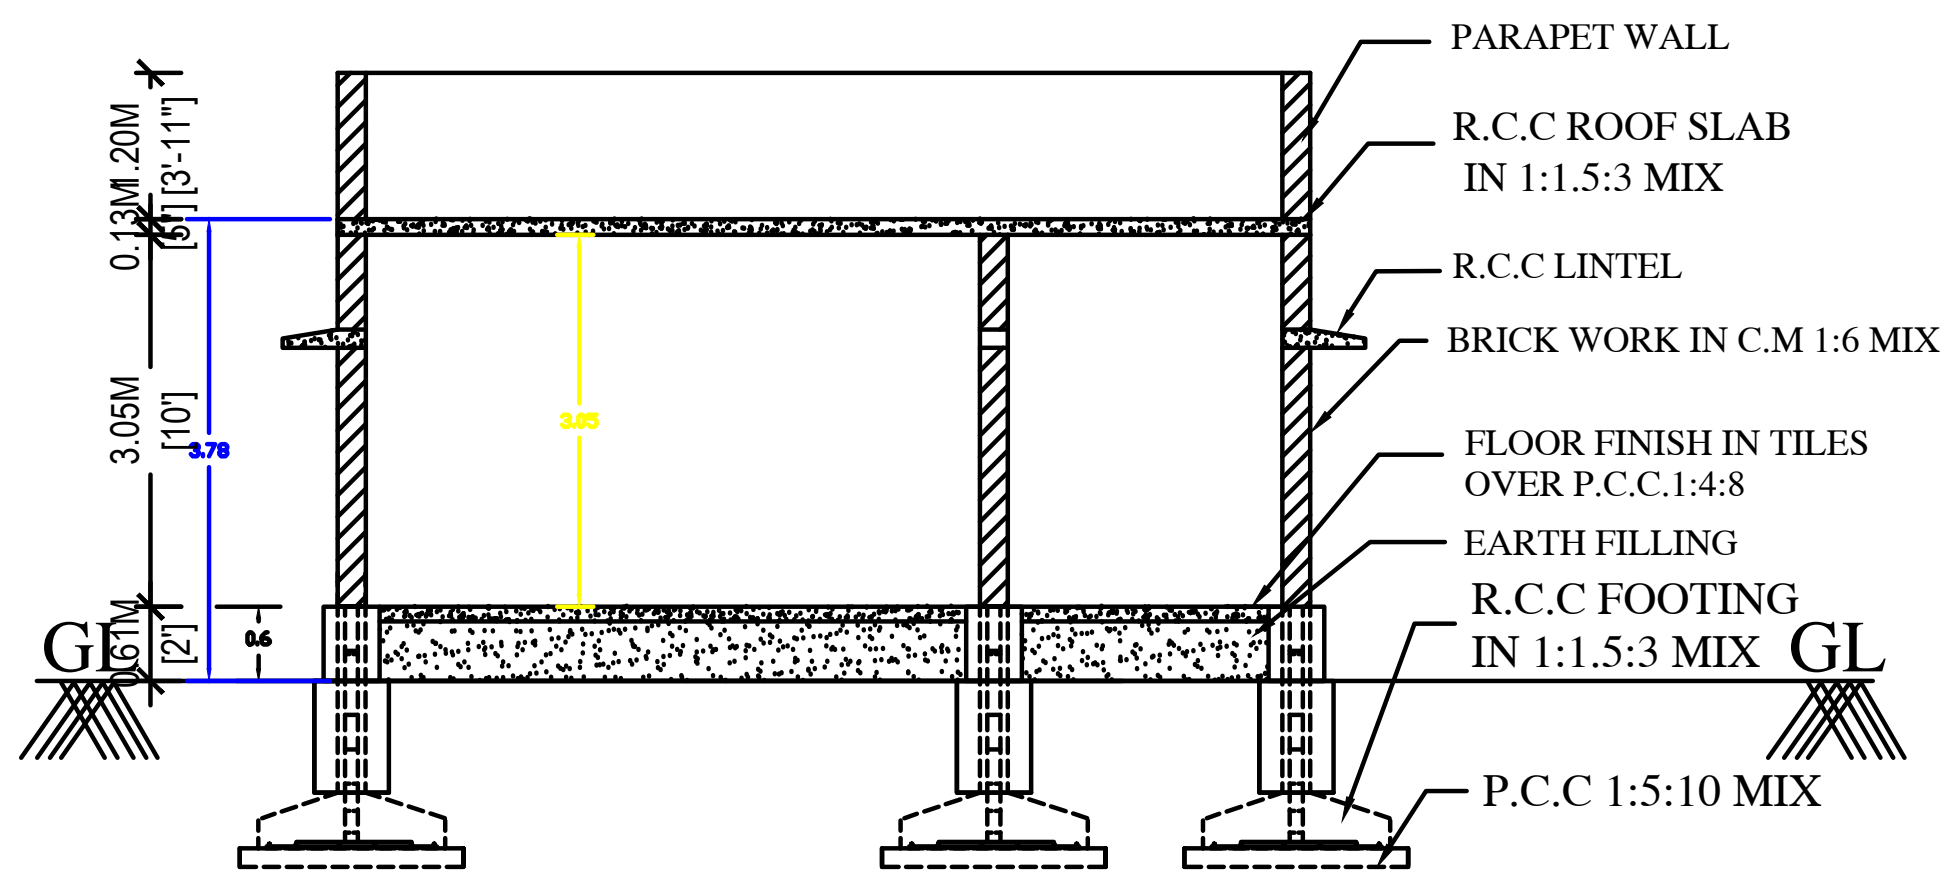

SECTION A A

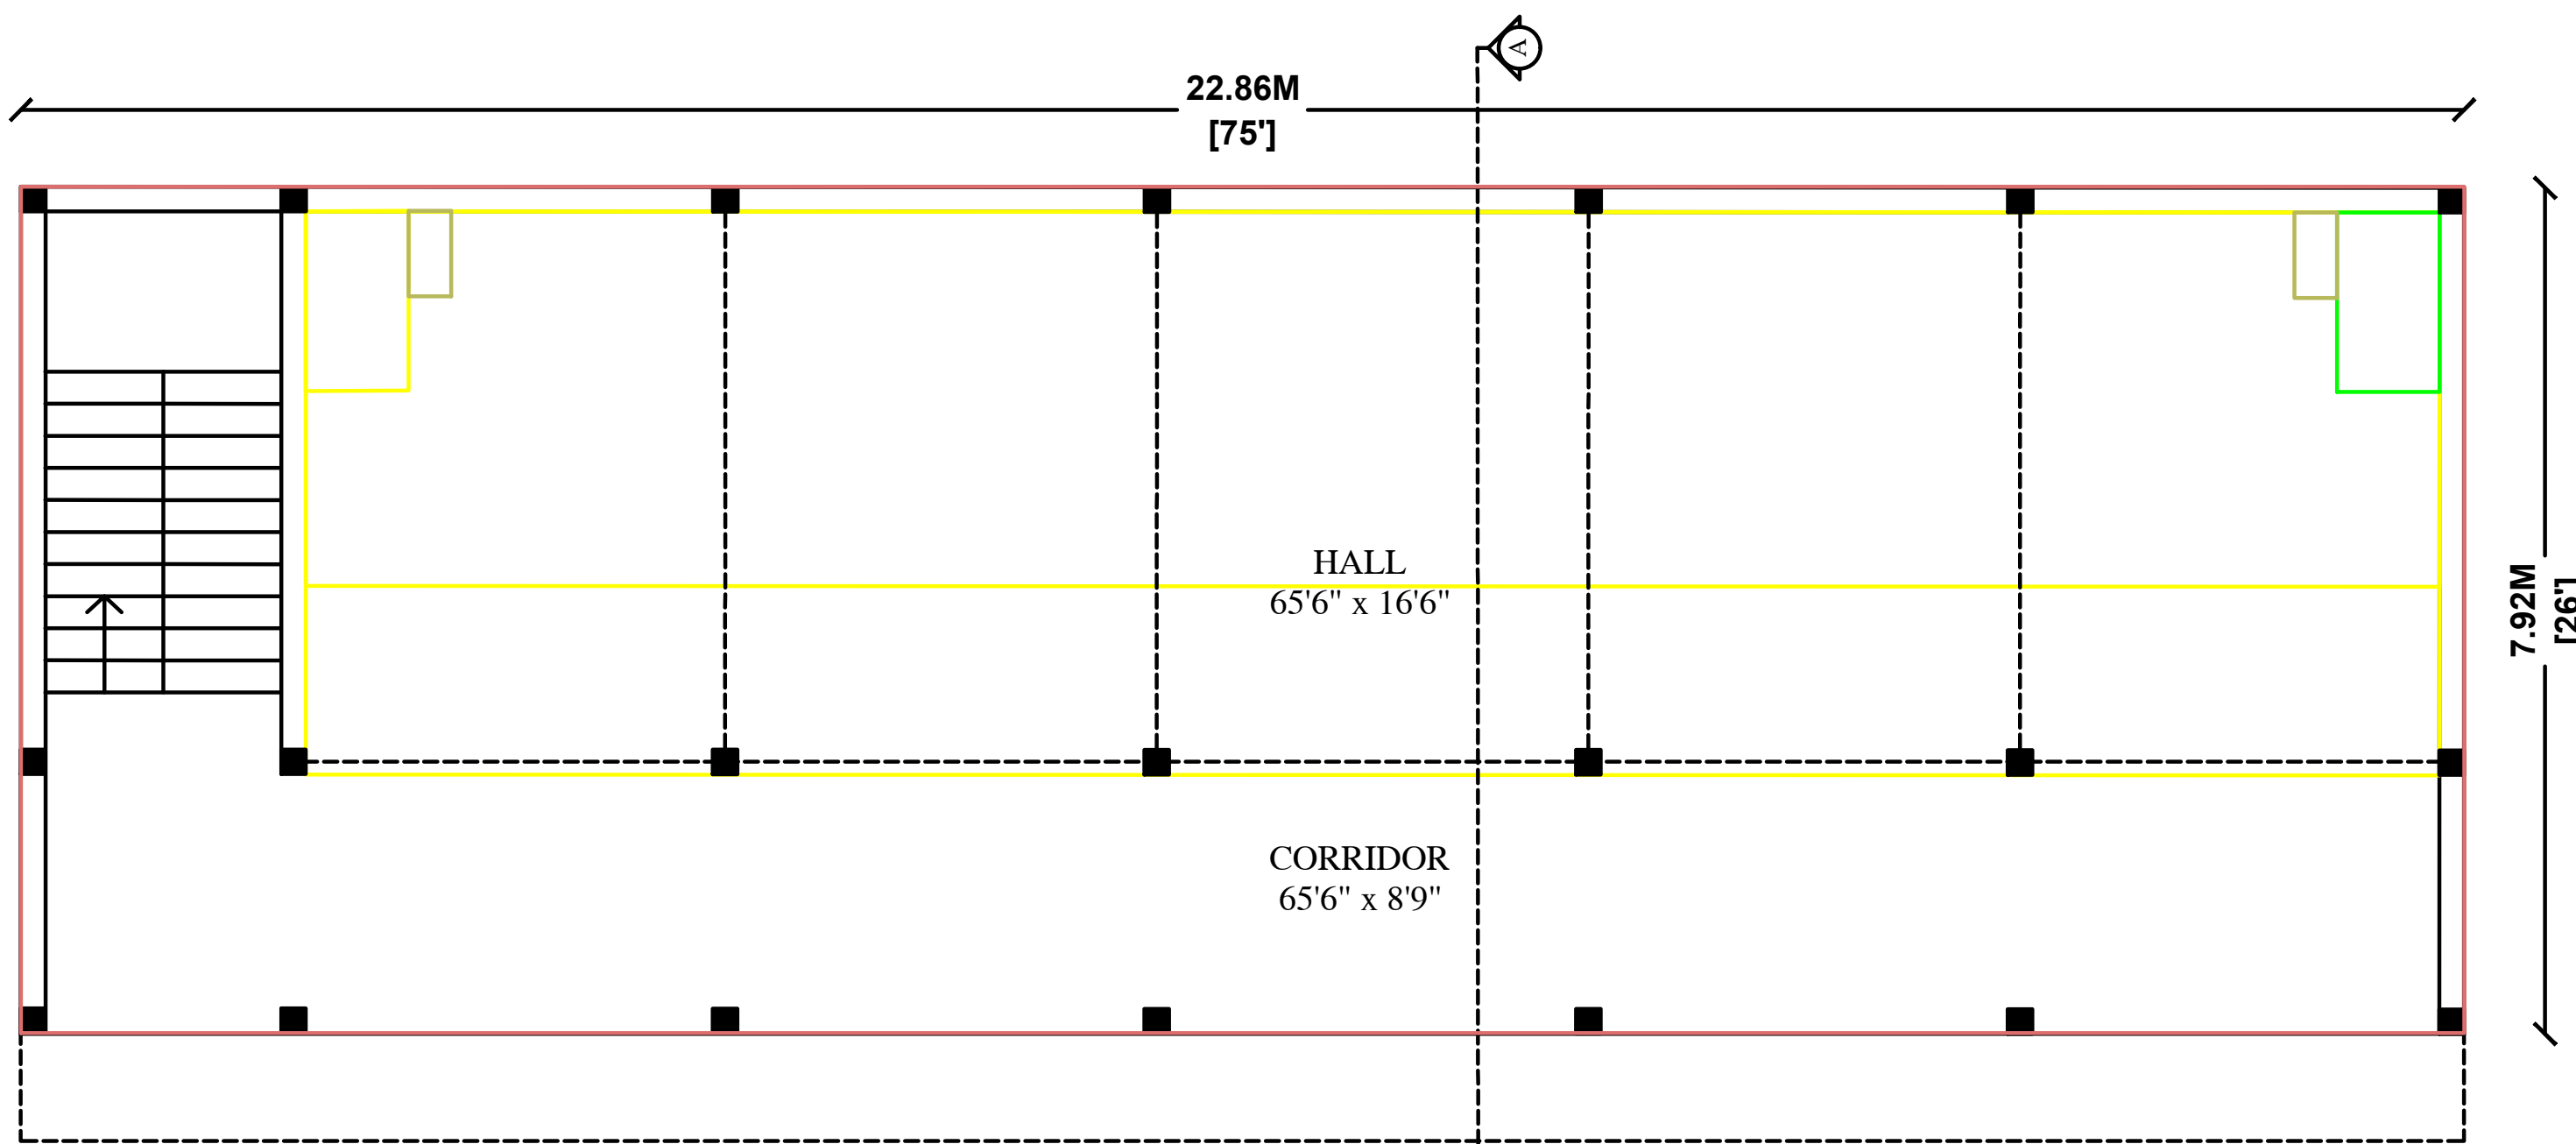

PRO.GOUND FLOOR PLAN

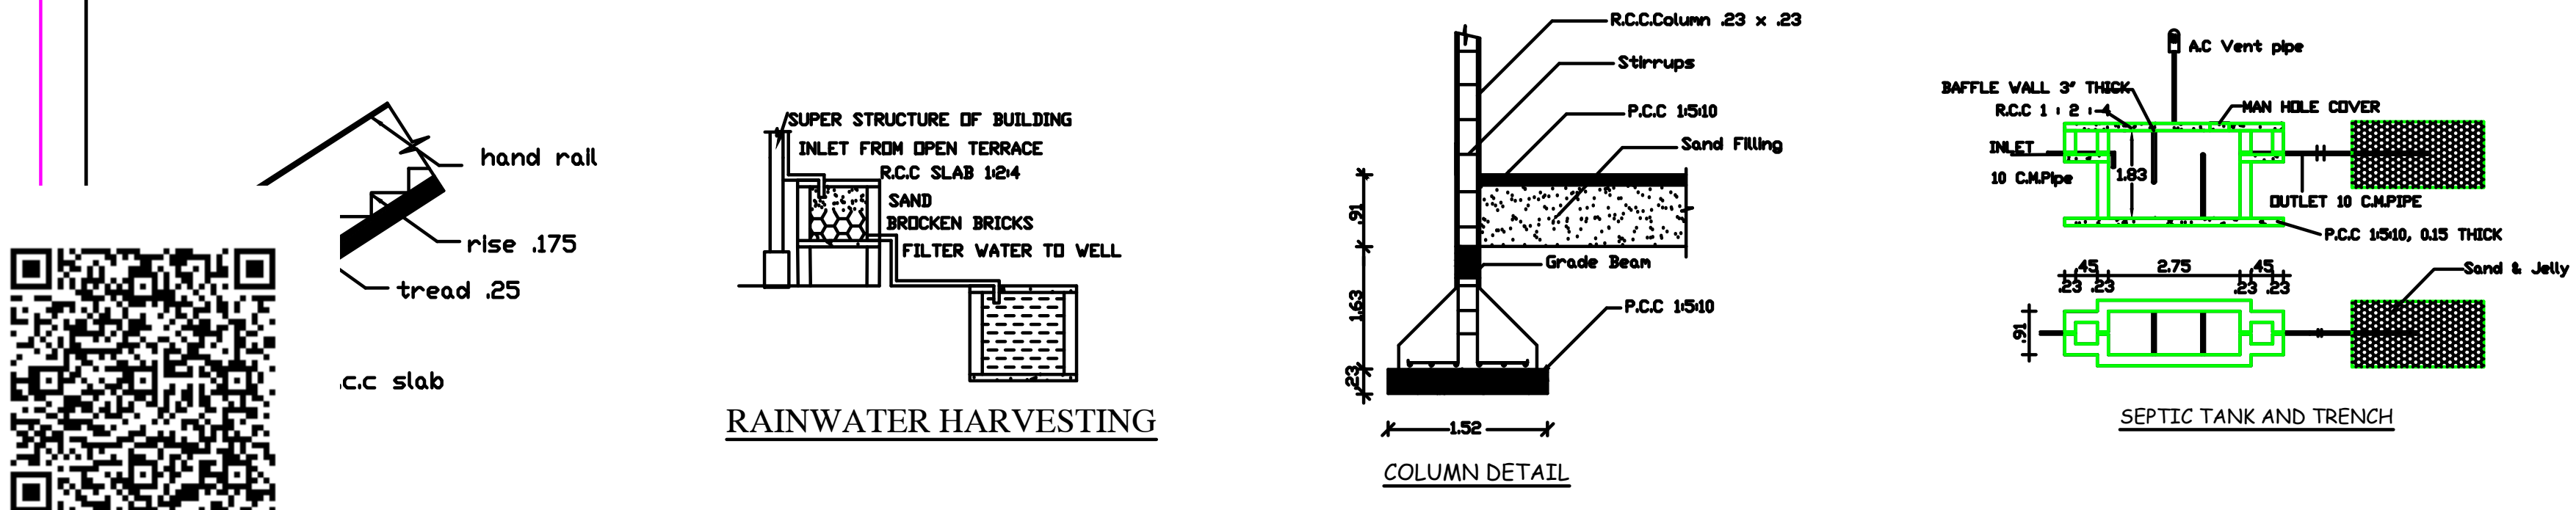

SY.NO : 145/ 4


OTHERS LAND

PROPOSED SITE

ROAD

SY.NO : 146

KEY MAP (NTS)

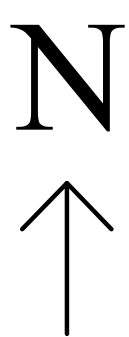


AREA DETAILS	SQ.M	SQ.FEET
AREA OF THE SITE	7356.31	79154.00
GROUND FLOOR		
PLINTH AREA	181.22	1950.00
PARKING	REQUIRED	PROVIDED
CARS SPACE	-	-
TWO WHEELER SPACE	-	-
FSI		
PLOT COVERAGE		

COLOUR INDEX

SITE BOUNDARY	
PRO.R.C.C ROOF G.F BUILDING	
RAINWATER STORAGE PIT	
ROAD	

DETAILS OF JOINERIES

D - DOOR	0.91 X 2.13	W - WINDOW	1.22 X 1.22
D1 - DOOR1	0.76 X 2.13	W1 - WINDOW	0.91 X 0.91
O - OPEN	0.91 X 2.13	W2 - WINDOW	0.91 X 1.22
		V - VENTILATOR	0.91 X 0.61

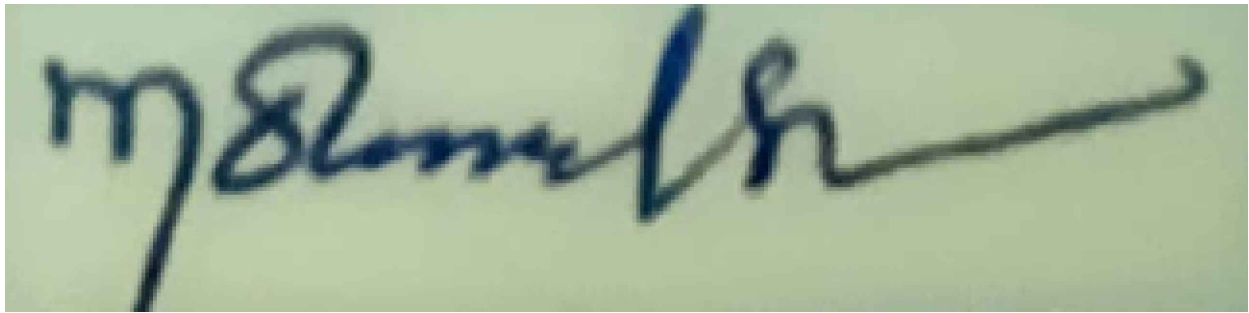

APPLICANT:-

Er. T. Anandaraj, M Tech.,
Consulting Civil Engineer &
Licensed Building Surveyor
ANAND CONSTRUCTIONS
82. INDIRA MARKET,
THISAIYANVILAI 627 657
PHONE 272231 CELL 98425 18066.

REGISTERED ENGINEER: