
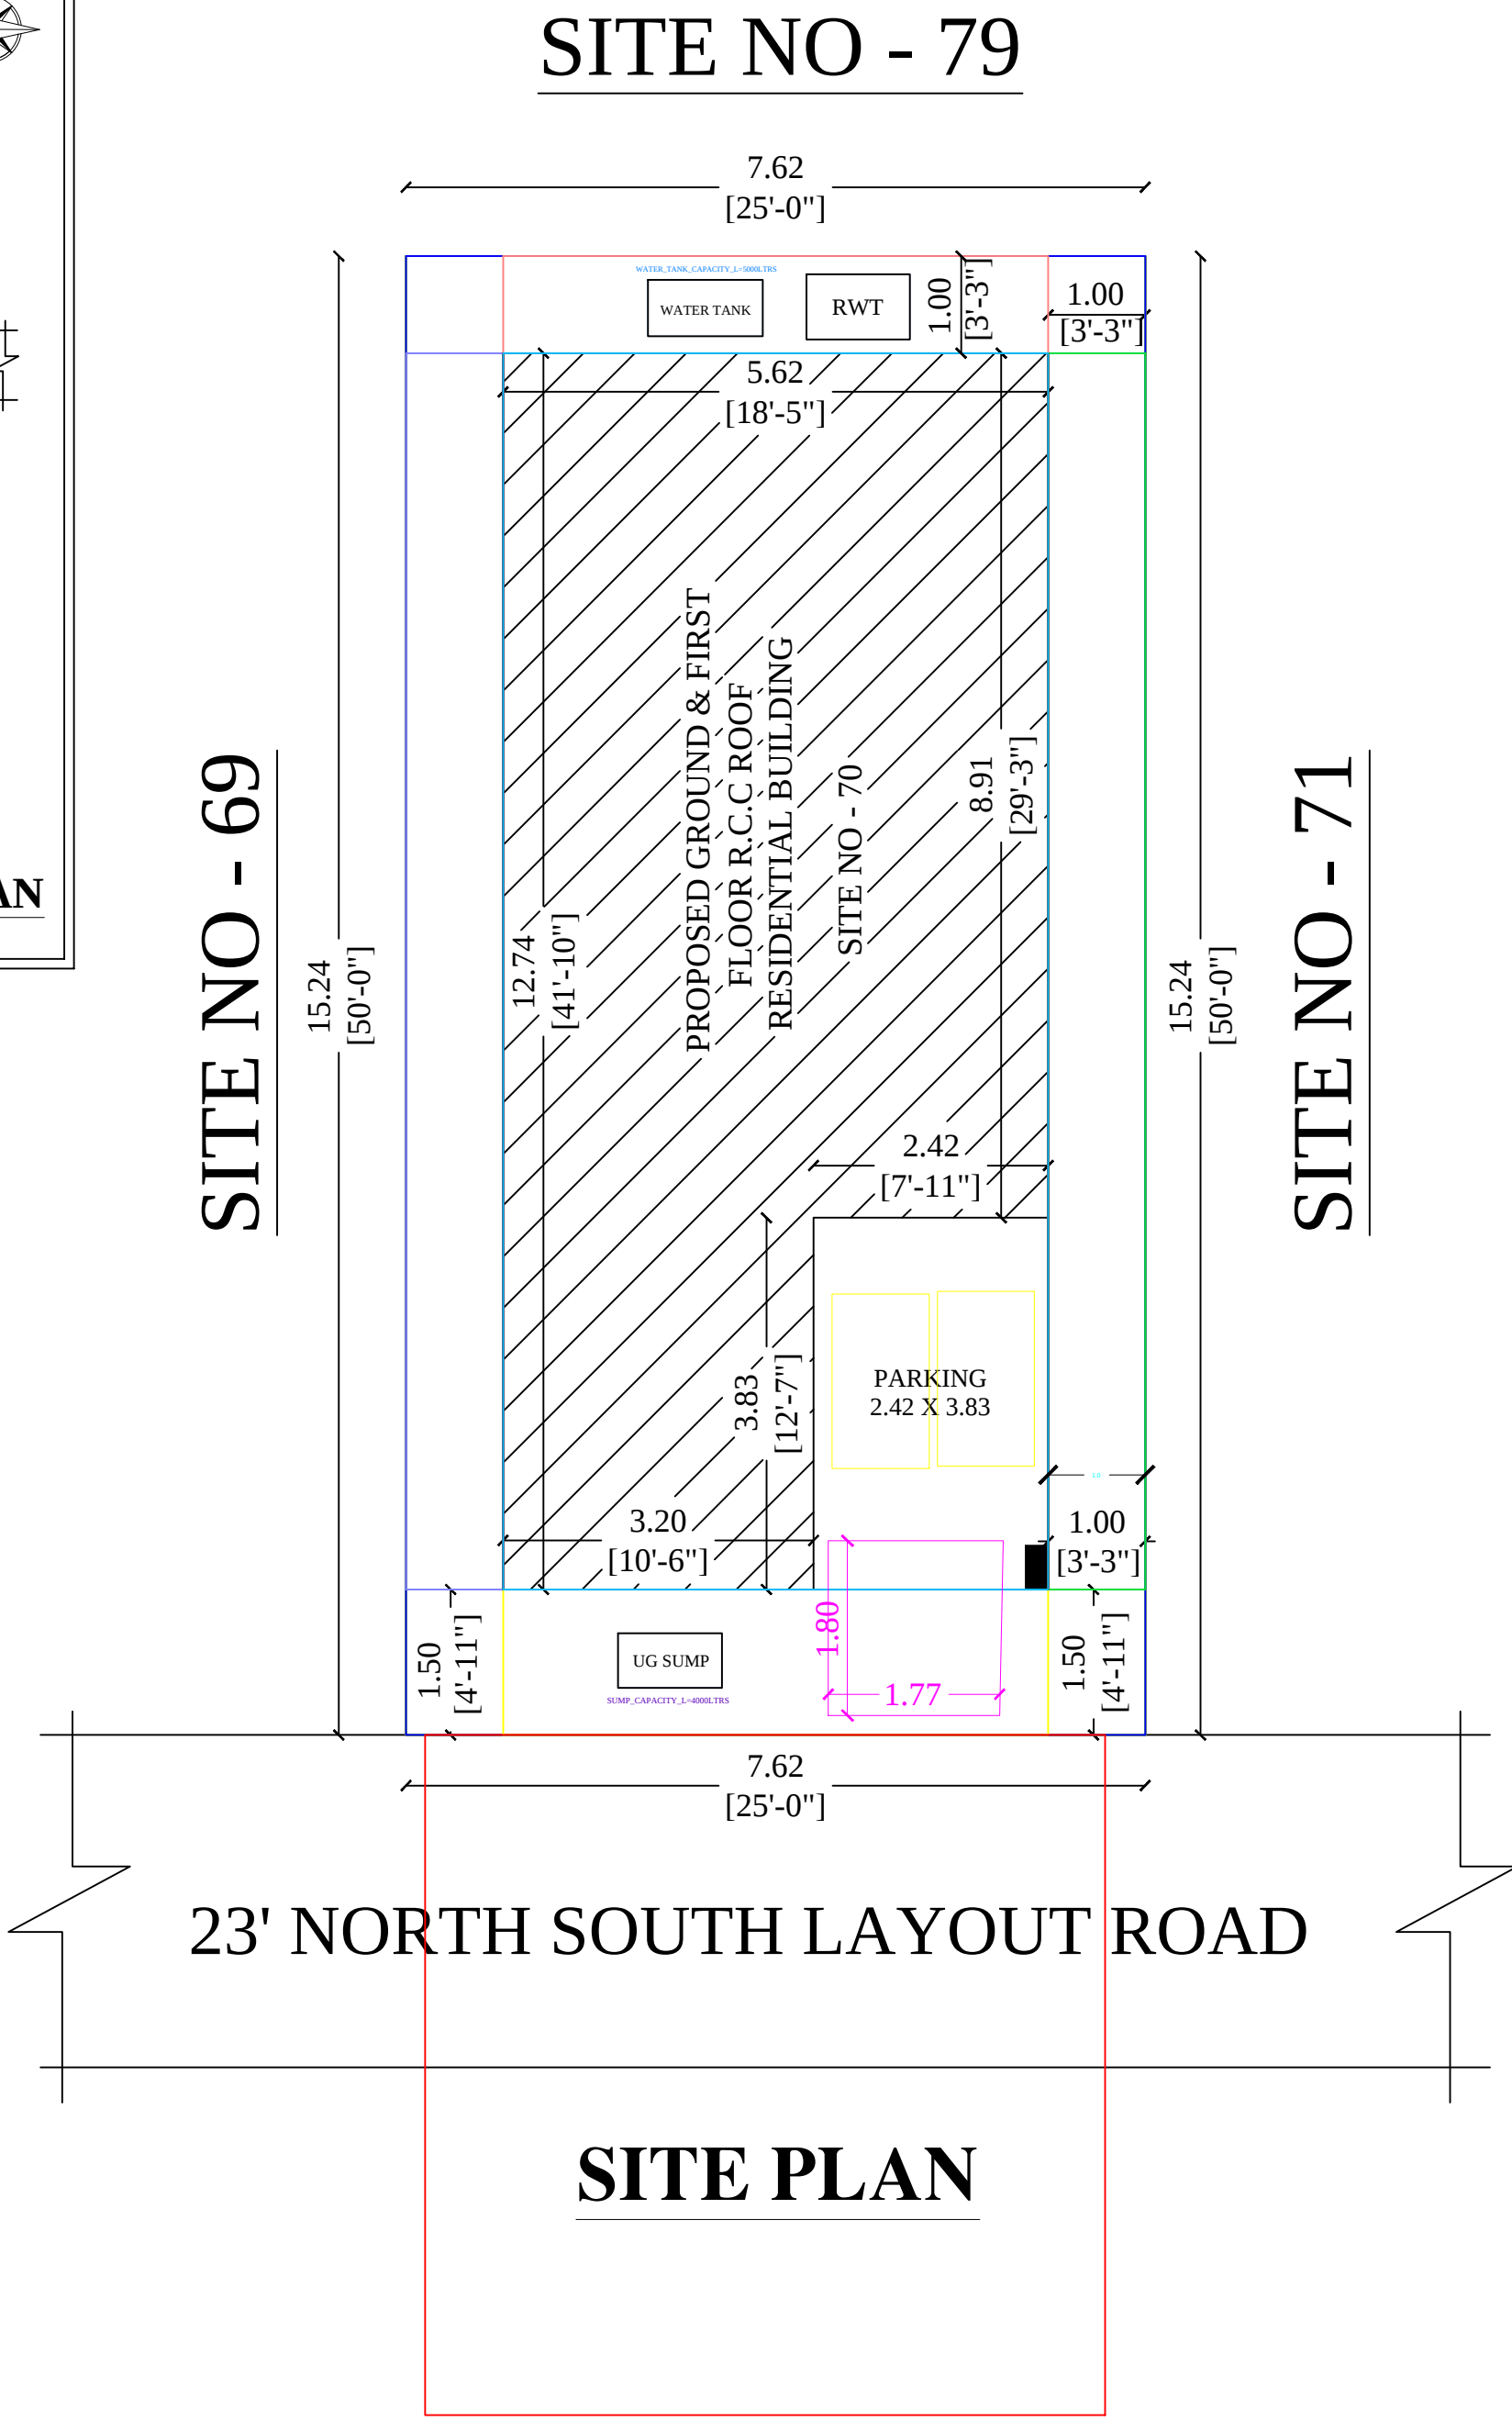
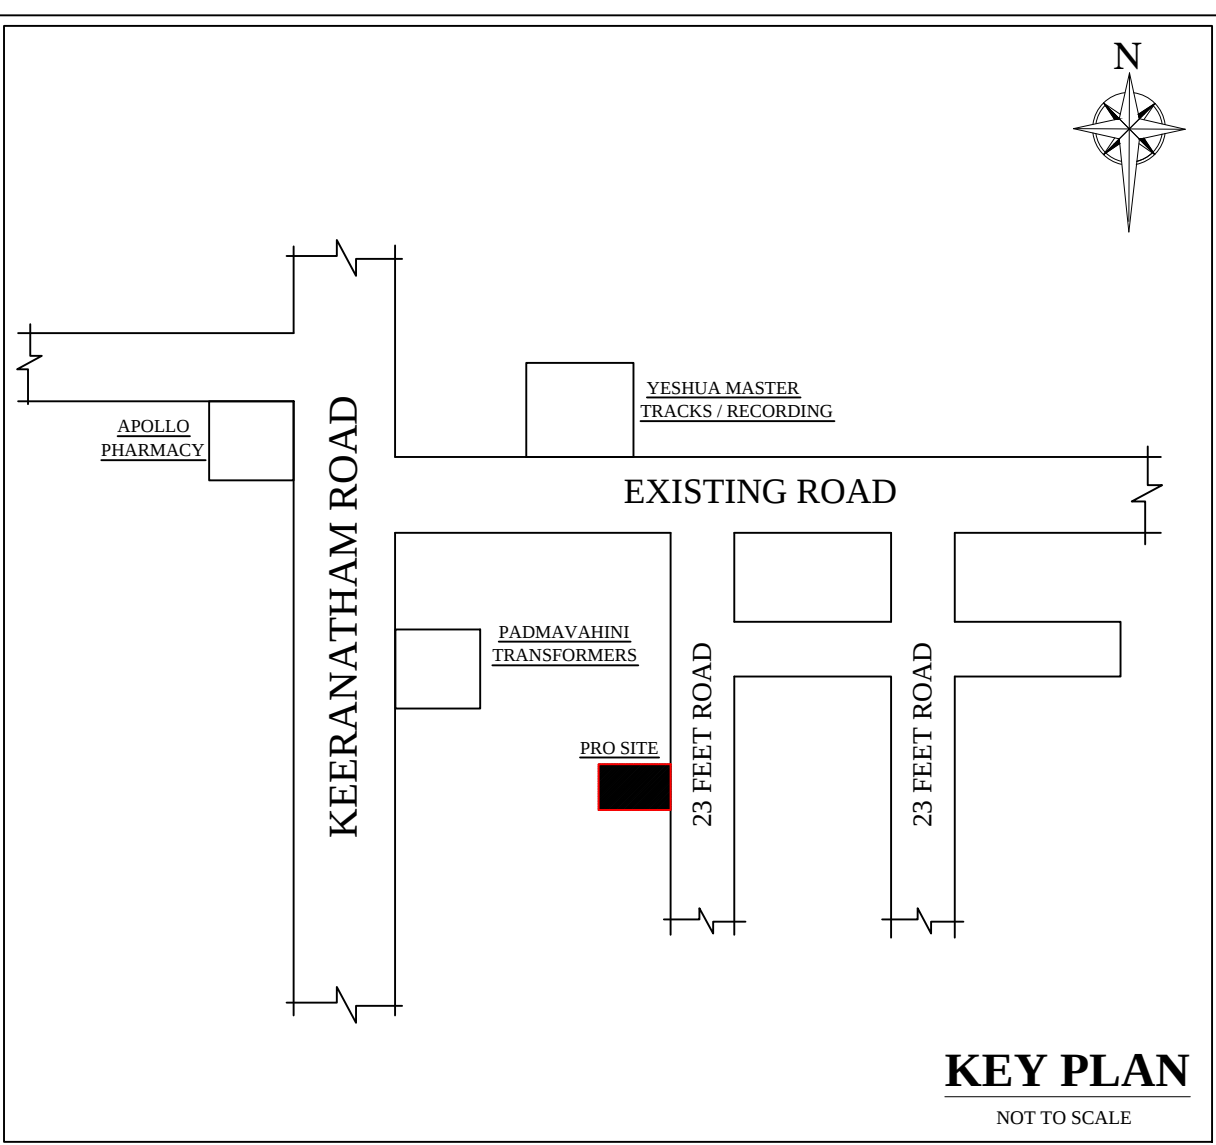


PLAN SHOWING PROPOSED CONSTRUCTION OF GROUND & FIRST FLOOR R.C.C ROOF RESIDENTIAL BUILDING IN SF.NO-354/2,AS PER SUBDIVISION-354/2A1A1B, SITE NO-70, BEULAH AVENUE, KEERANATHAM VILLAGE PANCHAYAT, ANNUR TALUK, COIMBATORE DISTRICT. APPROVED LAYOUT NO - 210/2018.

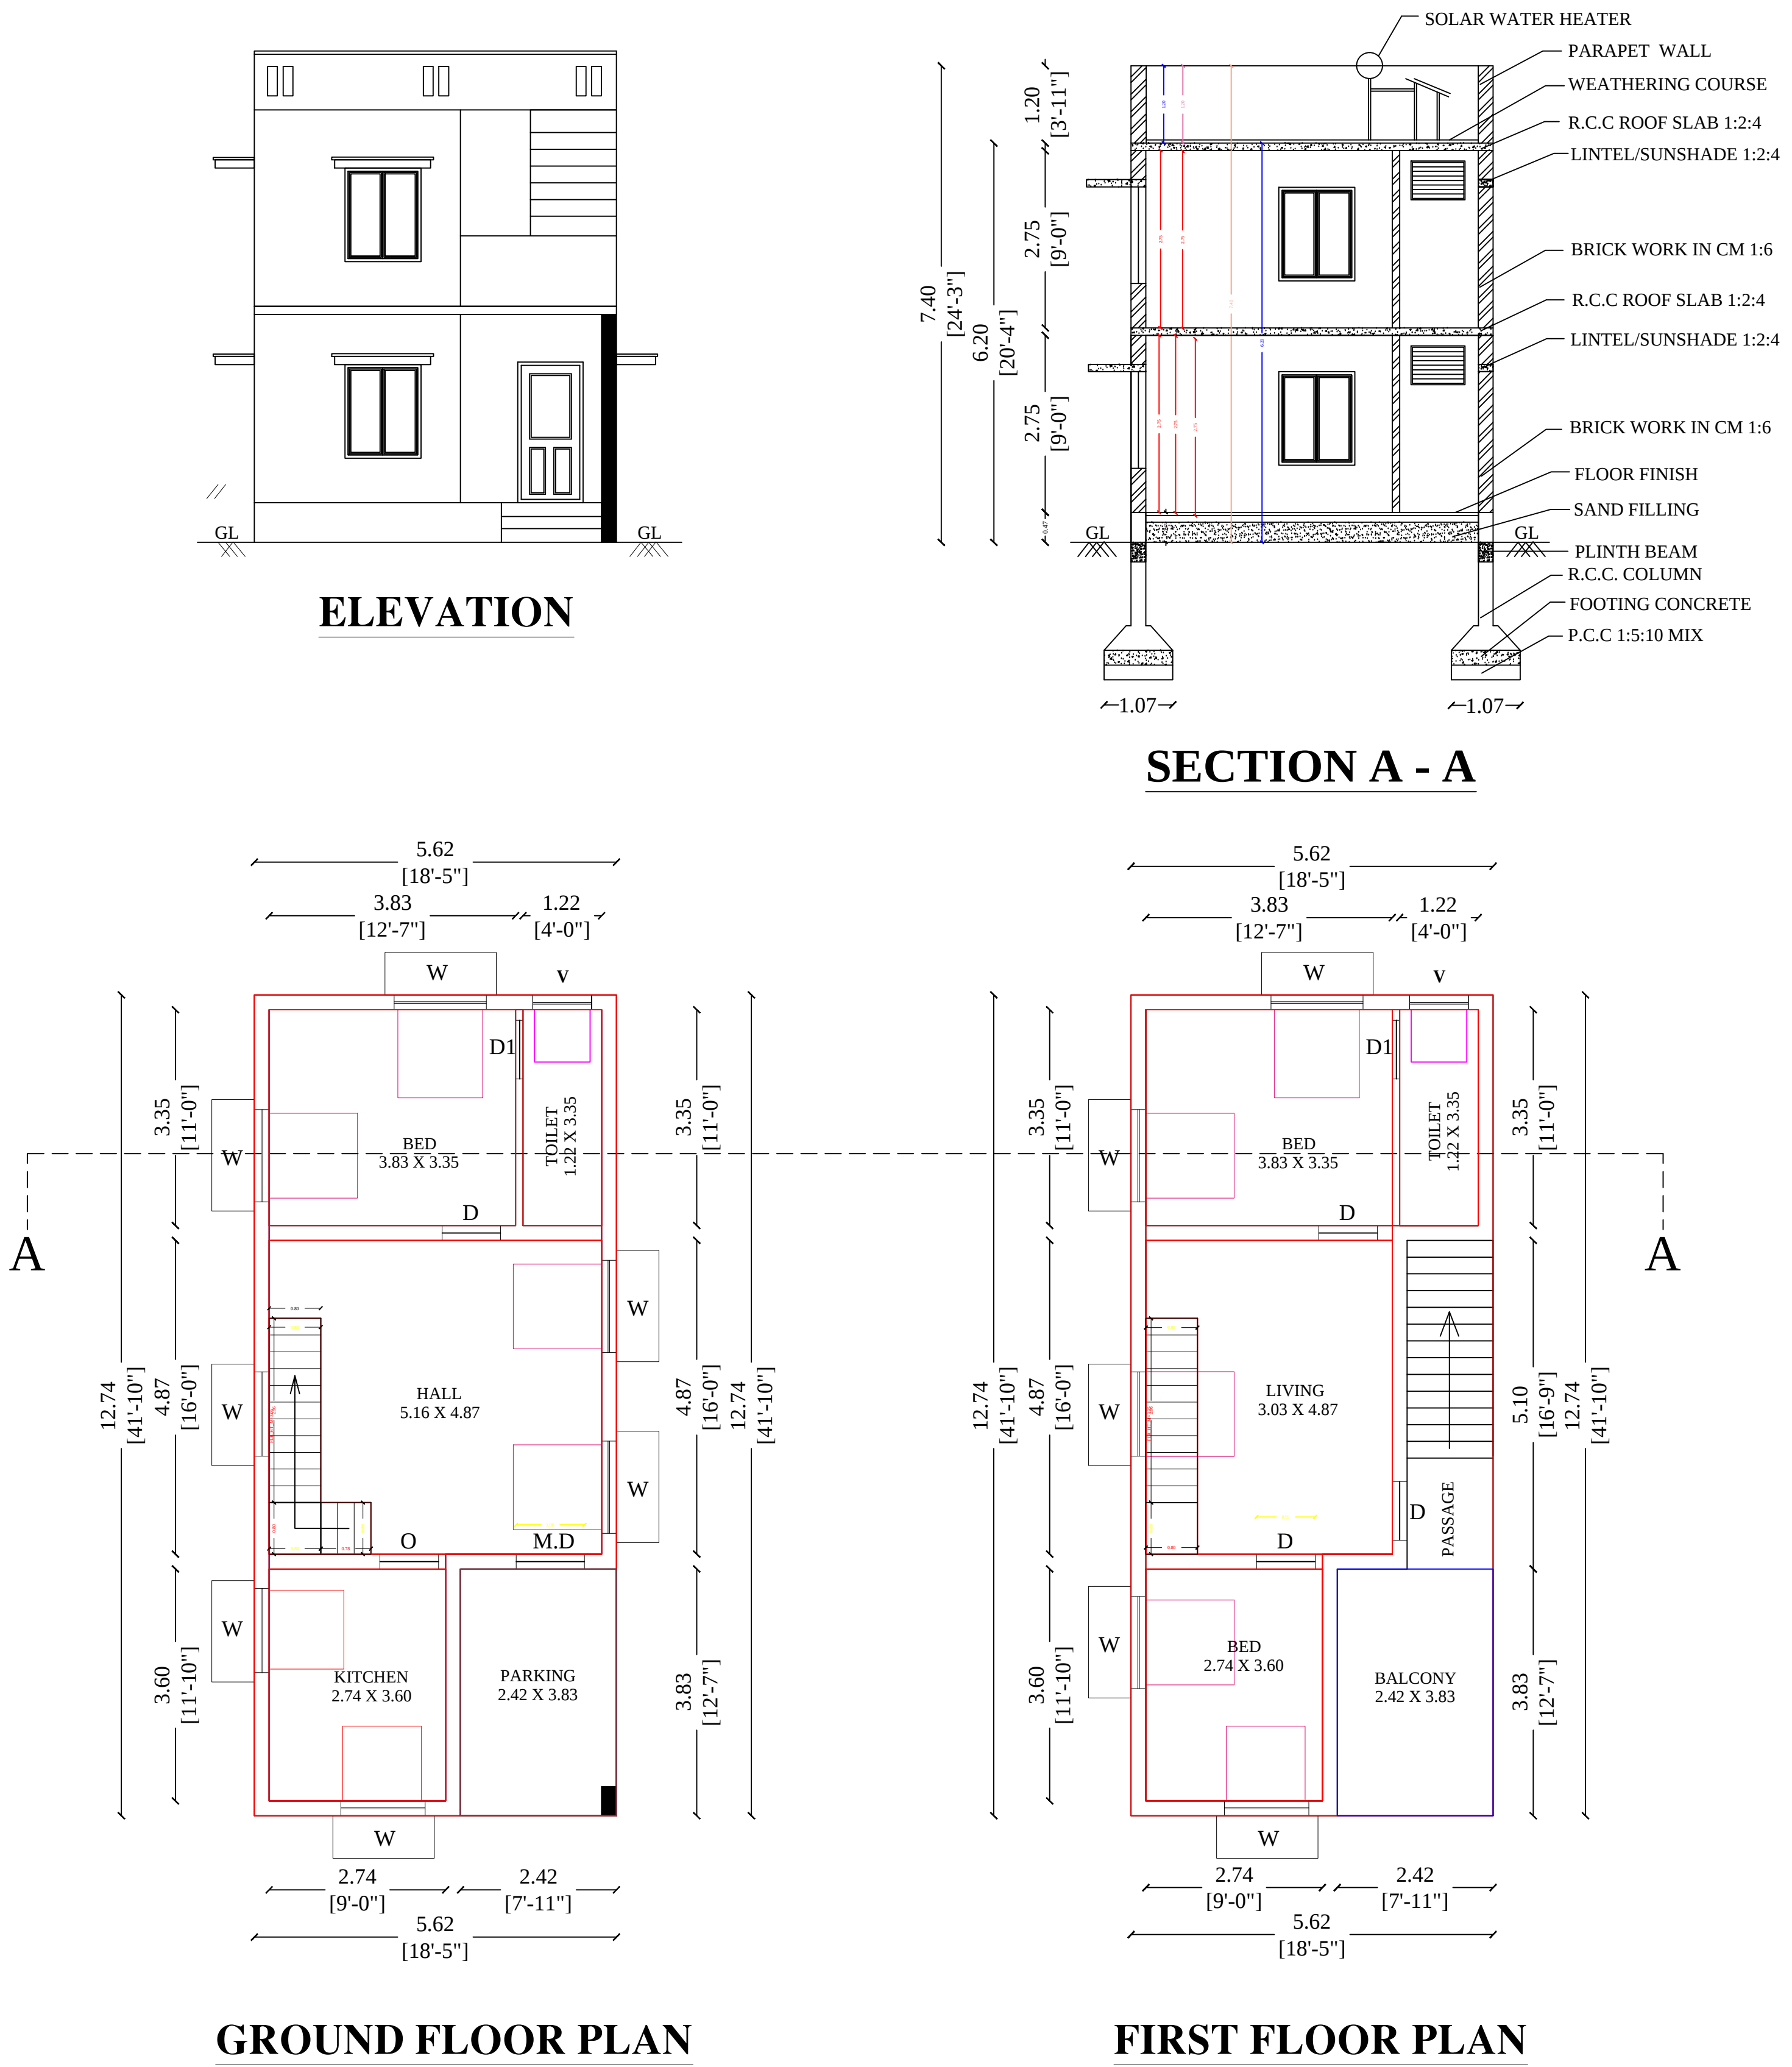

Essential Elements for Earthquake Safety:-

The Essential Elements required to make a Building Earthquake Safe are as given in Figure-1.

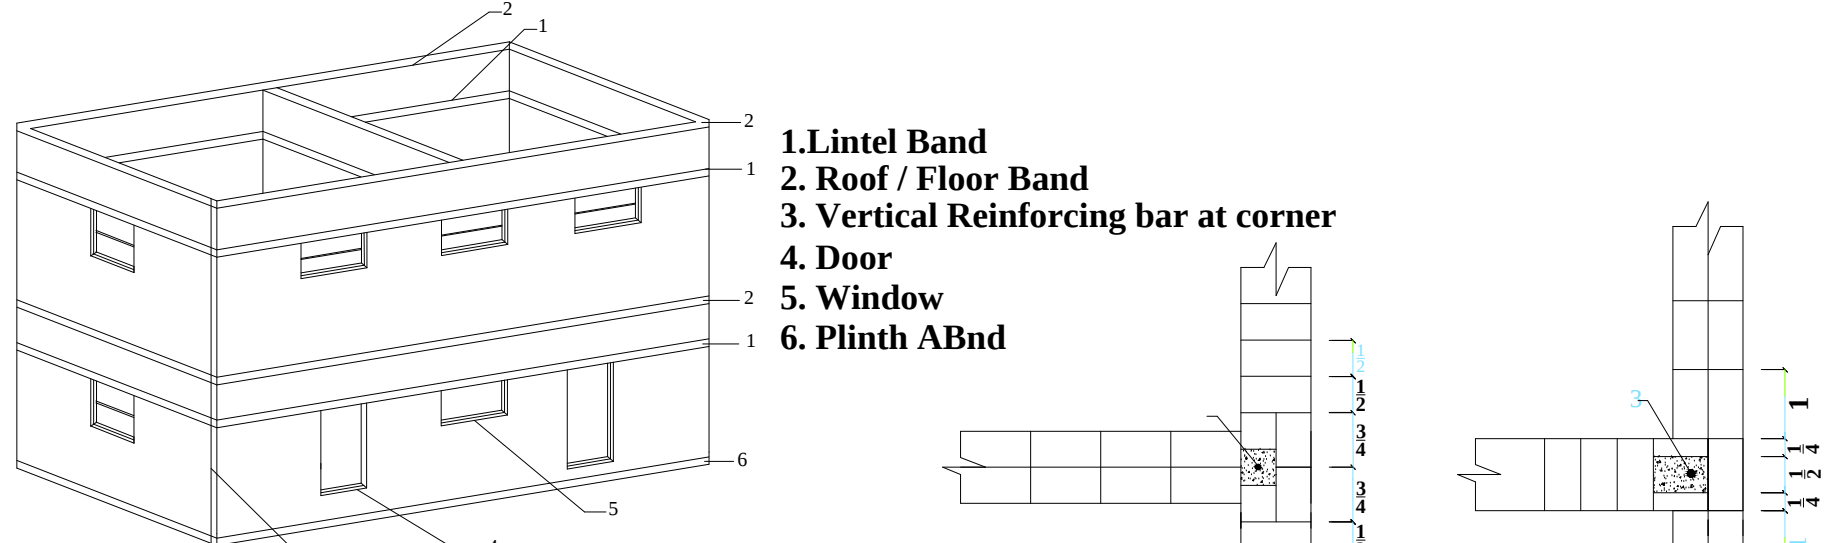


Figure - 1 :Essential Internal Elements in Buildings for Earthquake Safety.



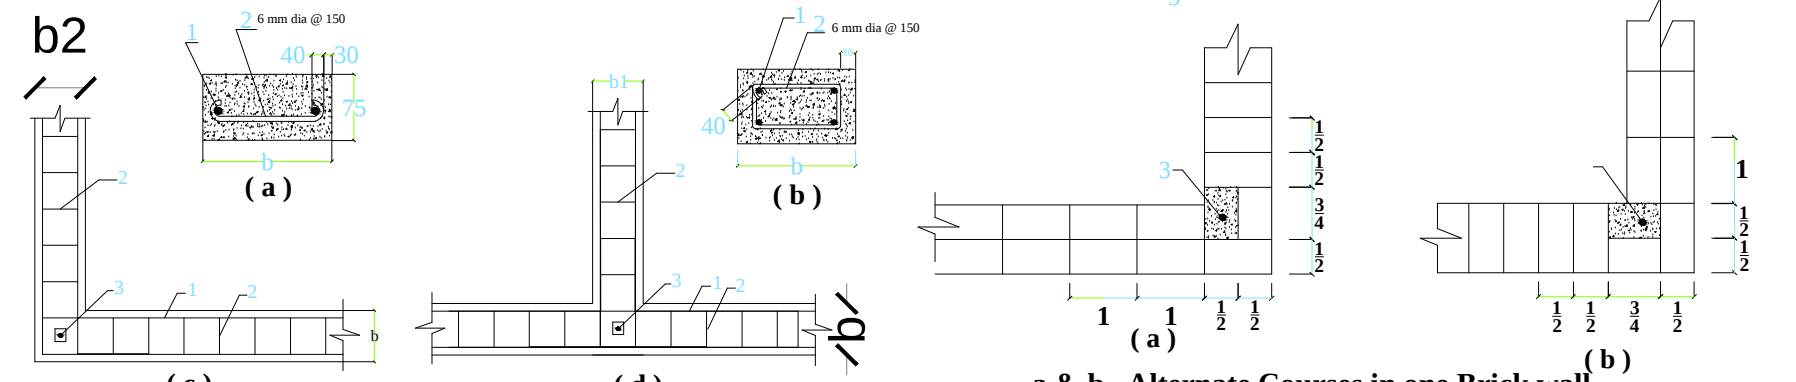


Figure - 2 : Reinforcement and Bending Details of Seismic Bands.

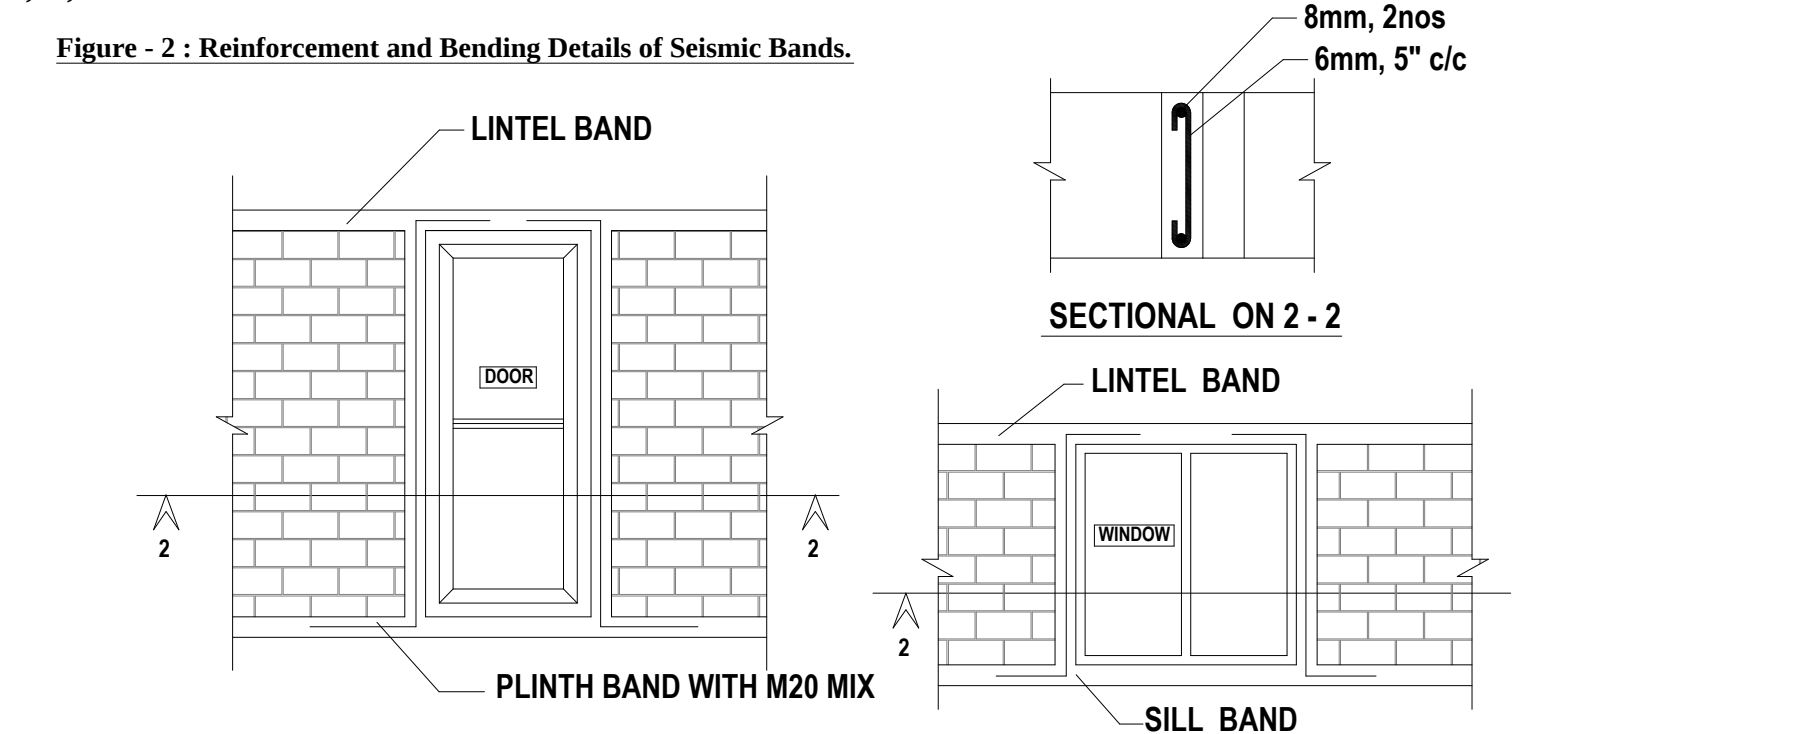

DETAILED DRAWING FOR SEPTIC TANK WITH DISPERSION TRENCH 225 GALLONS CAPACITY OF 1000 LITRES

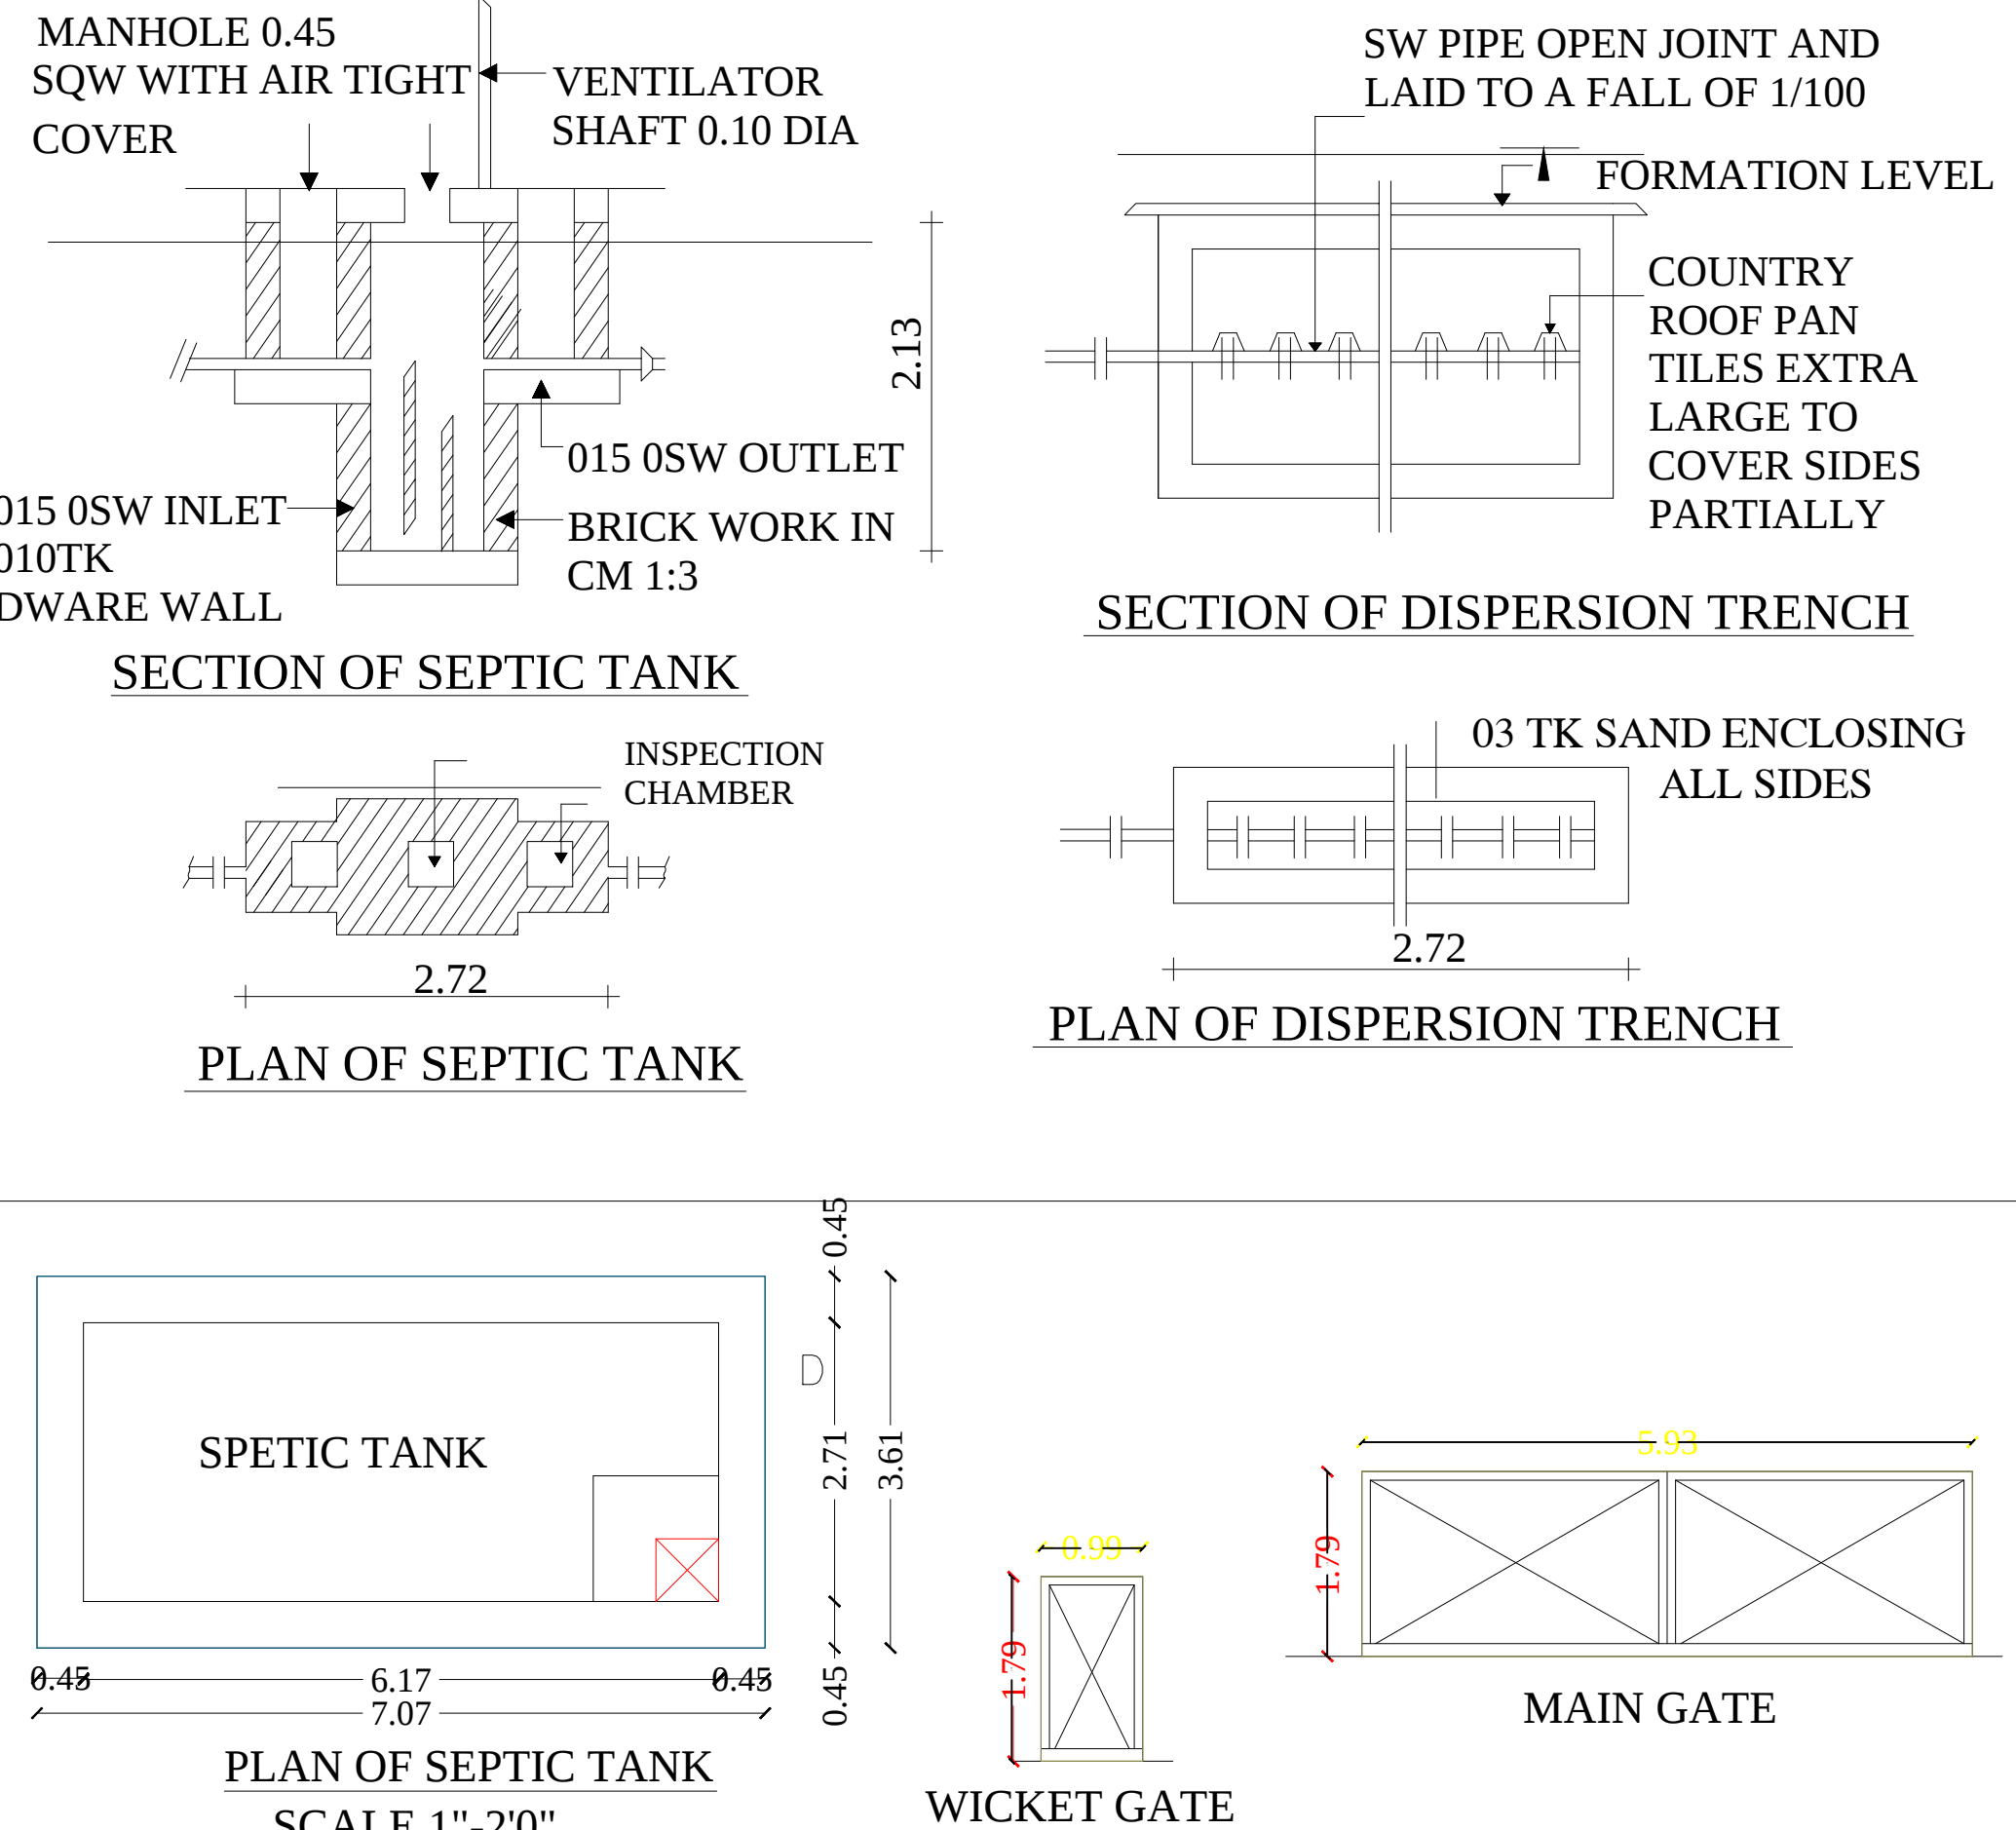

Plan, Section & Elevation	Site Plan
8' 0"	1" : 8' 0"
BOUNDRY	
POSED BUILDING	
OLISED BUILDING	
EXISTING ROAD	

AREA DETAILS	IN SFT	IN SQ. M.
AREA OF THE SITE	1250.00	116.13
AREA OF THE PROPOSED GROUND FLOOR	770.70	71.60
AREA OF THE PROPOSED FIRST FLOOR	770.70	71.60
AREA OF THE TOTAL BUILDING	1541.40	143.20
AREA OF THE OPEN SPACE	479.30	44.53
APPLICANT NAME : Mr.K.KIRUBAKARAN		

JOINERY DETAILS			
Sym.	DESCRIPTION	IN FEET	
MD	MAIN DOOR	3' 6" X 7' 0"	1.07 X 2.13
D/O	DOOR / OPEN	3' 3" X 7' 0"	1.00 X 2.13
D1	DOOR	2' 6" X 7' 0"	0.76 X 2.13
W	WINDOW	6' 0" X 4' 6"	1.82 X 1.37
W1	WINDOW	4' 0" X 4' 6"	1.22 X 1.37
V	VENTILATOR	4' 0" X 2' 6"	1.22 X 0.76
HORIZONTAL DISTANCE FROM HT.LINE IF ANY - NIL.			
PERCOLATION PIT @ 10' c/c			
ALL METREIC DIMENSION ARE IN "m"			

Mr.K.KIRUBAKARAN
Applicant

E. S. SUNDAR B.E.,
Licenced Building Surveyor Gr-I
No.: 37, Vijayaalakshmi Nagar,
North Vinayagapuram, Saravanampatti,
Coimbatore-641 035.
LBS No.: 0022/2018 Grade-I

Regd Engineer