

Regularised Layout : R.O.C No. 1041/2020/A3, Dt : 10.01.2022



Site No. 17

16.76

Side Open Space

1.00

Rear Open Space

7.14

STP

11.66

Proposed GF & FF Building

14.27

Side Open Space

17.07

Rain Water Harvesting

1.00

3.51

2.61

3.63



1.52

Front Open Space

9.14

Site No. 15

6.10m (20'0") Wide North South Layout Road

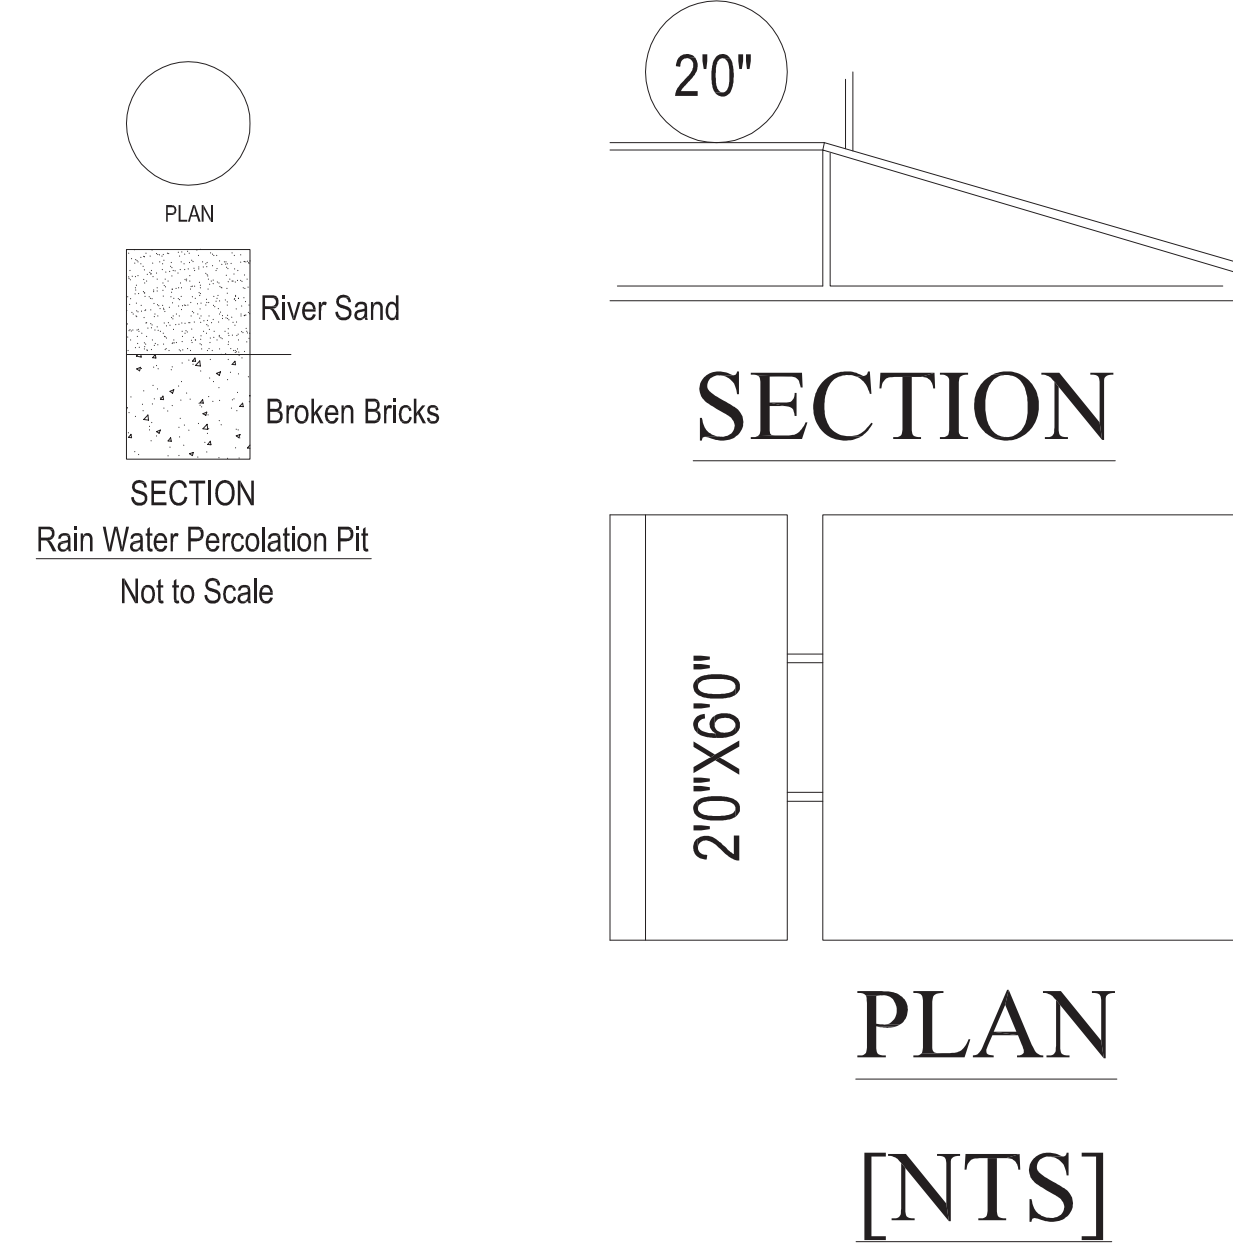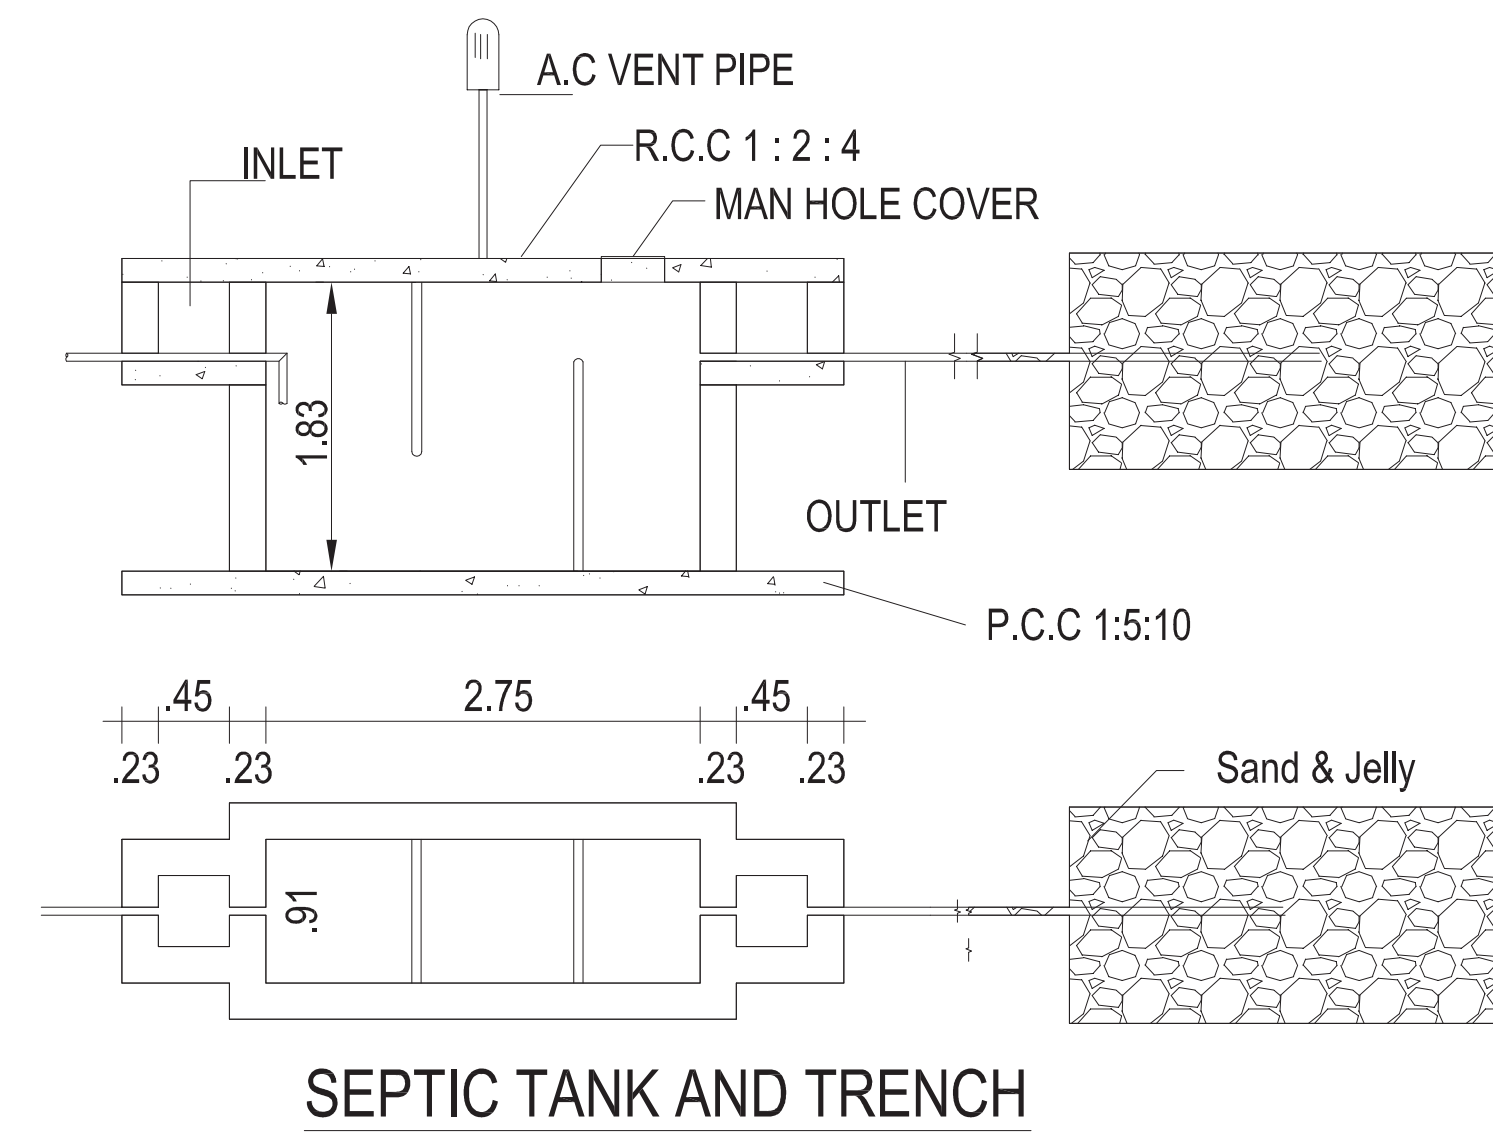

JOINERIES		SIZE	
		IN FT.	IN M
MD	MAIN DOOR	3'6" X 7'0"	1.06 X 2.14
D1	DOOR	3'0" X 7'0"	0.91 X 2.14
D2	DOOR	2'6" X 7'0"	0.76 X 2.14
O	OPEN	3'6" X 7'0"	1.06 X 2.14
W	WINDOW	5'0" X 4'6"	1.22 X 1.37
W1	WINDOW	4'0" X 4'6"	1.22 X 1.37
V	VENTILATOR	3'0" X 2'0"	0.91 X 0.61

REFERENCE:

SITE BOUNDARY	
PROPOSED BUILDING	
EXISTING ROAD	

A Beery

APPLICANT

N. Sathish Kumar

Br. N. SATHISHKUMAR
Consulting Civil Engineer
Licenced Building Surveyor
Sri Ram Building, M.T.P. Main Road
Thudiyalur, Coimbatore - 641 034.
Ph: 98422 61079

RE / ENGINEER

