

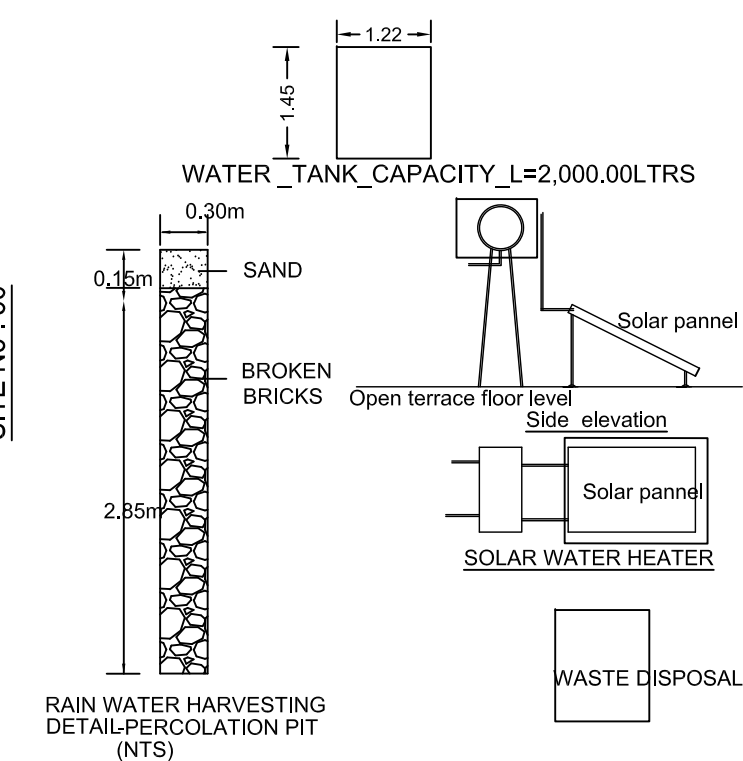
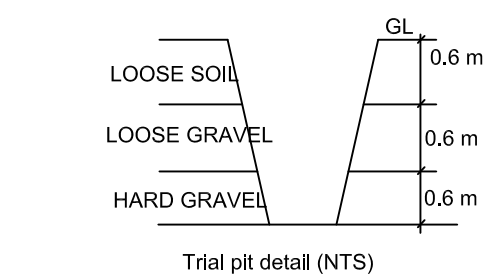
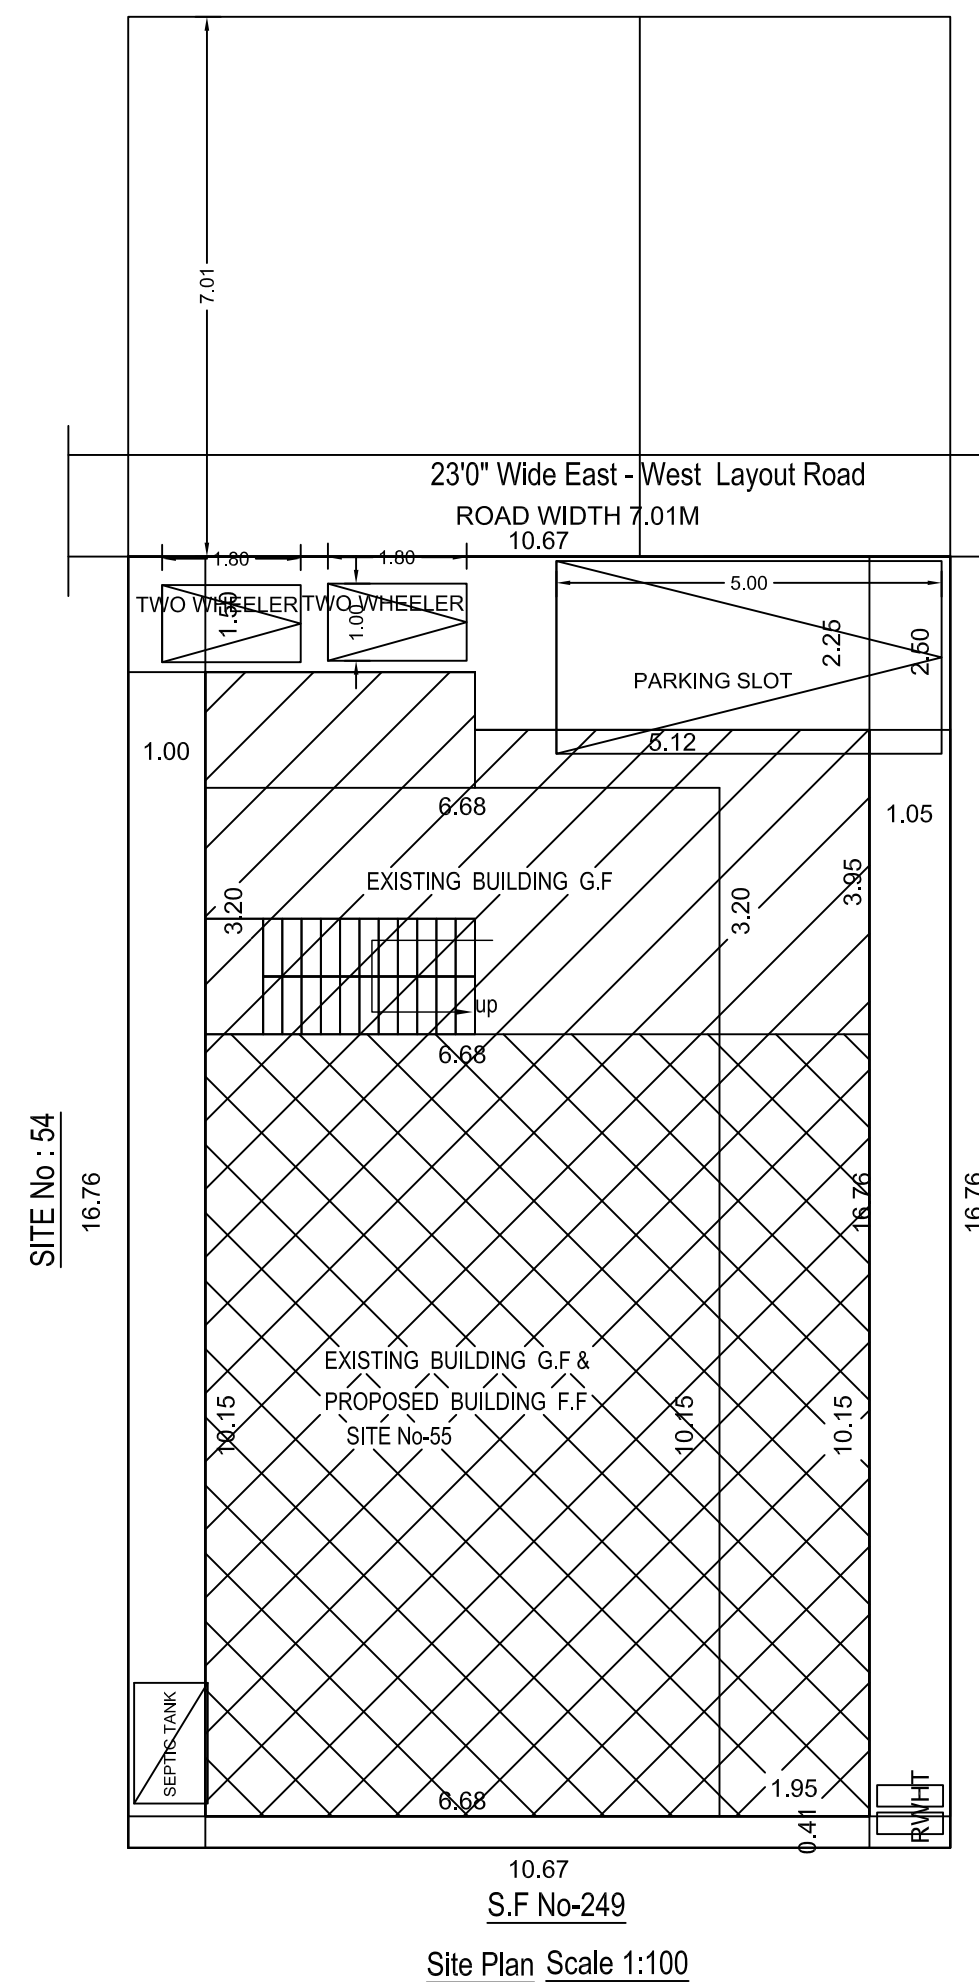


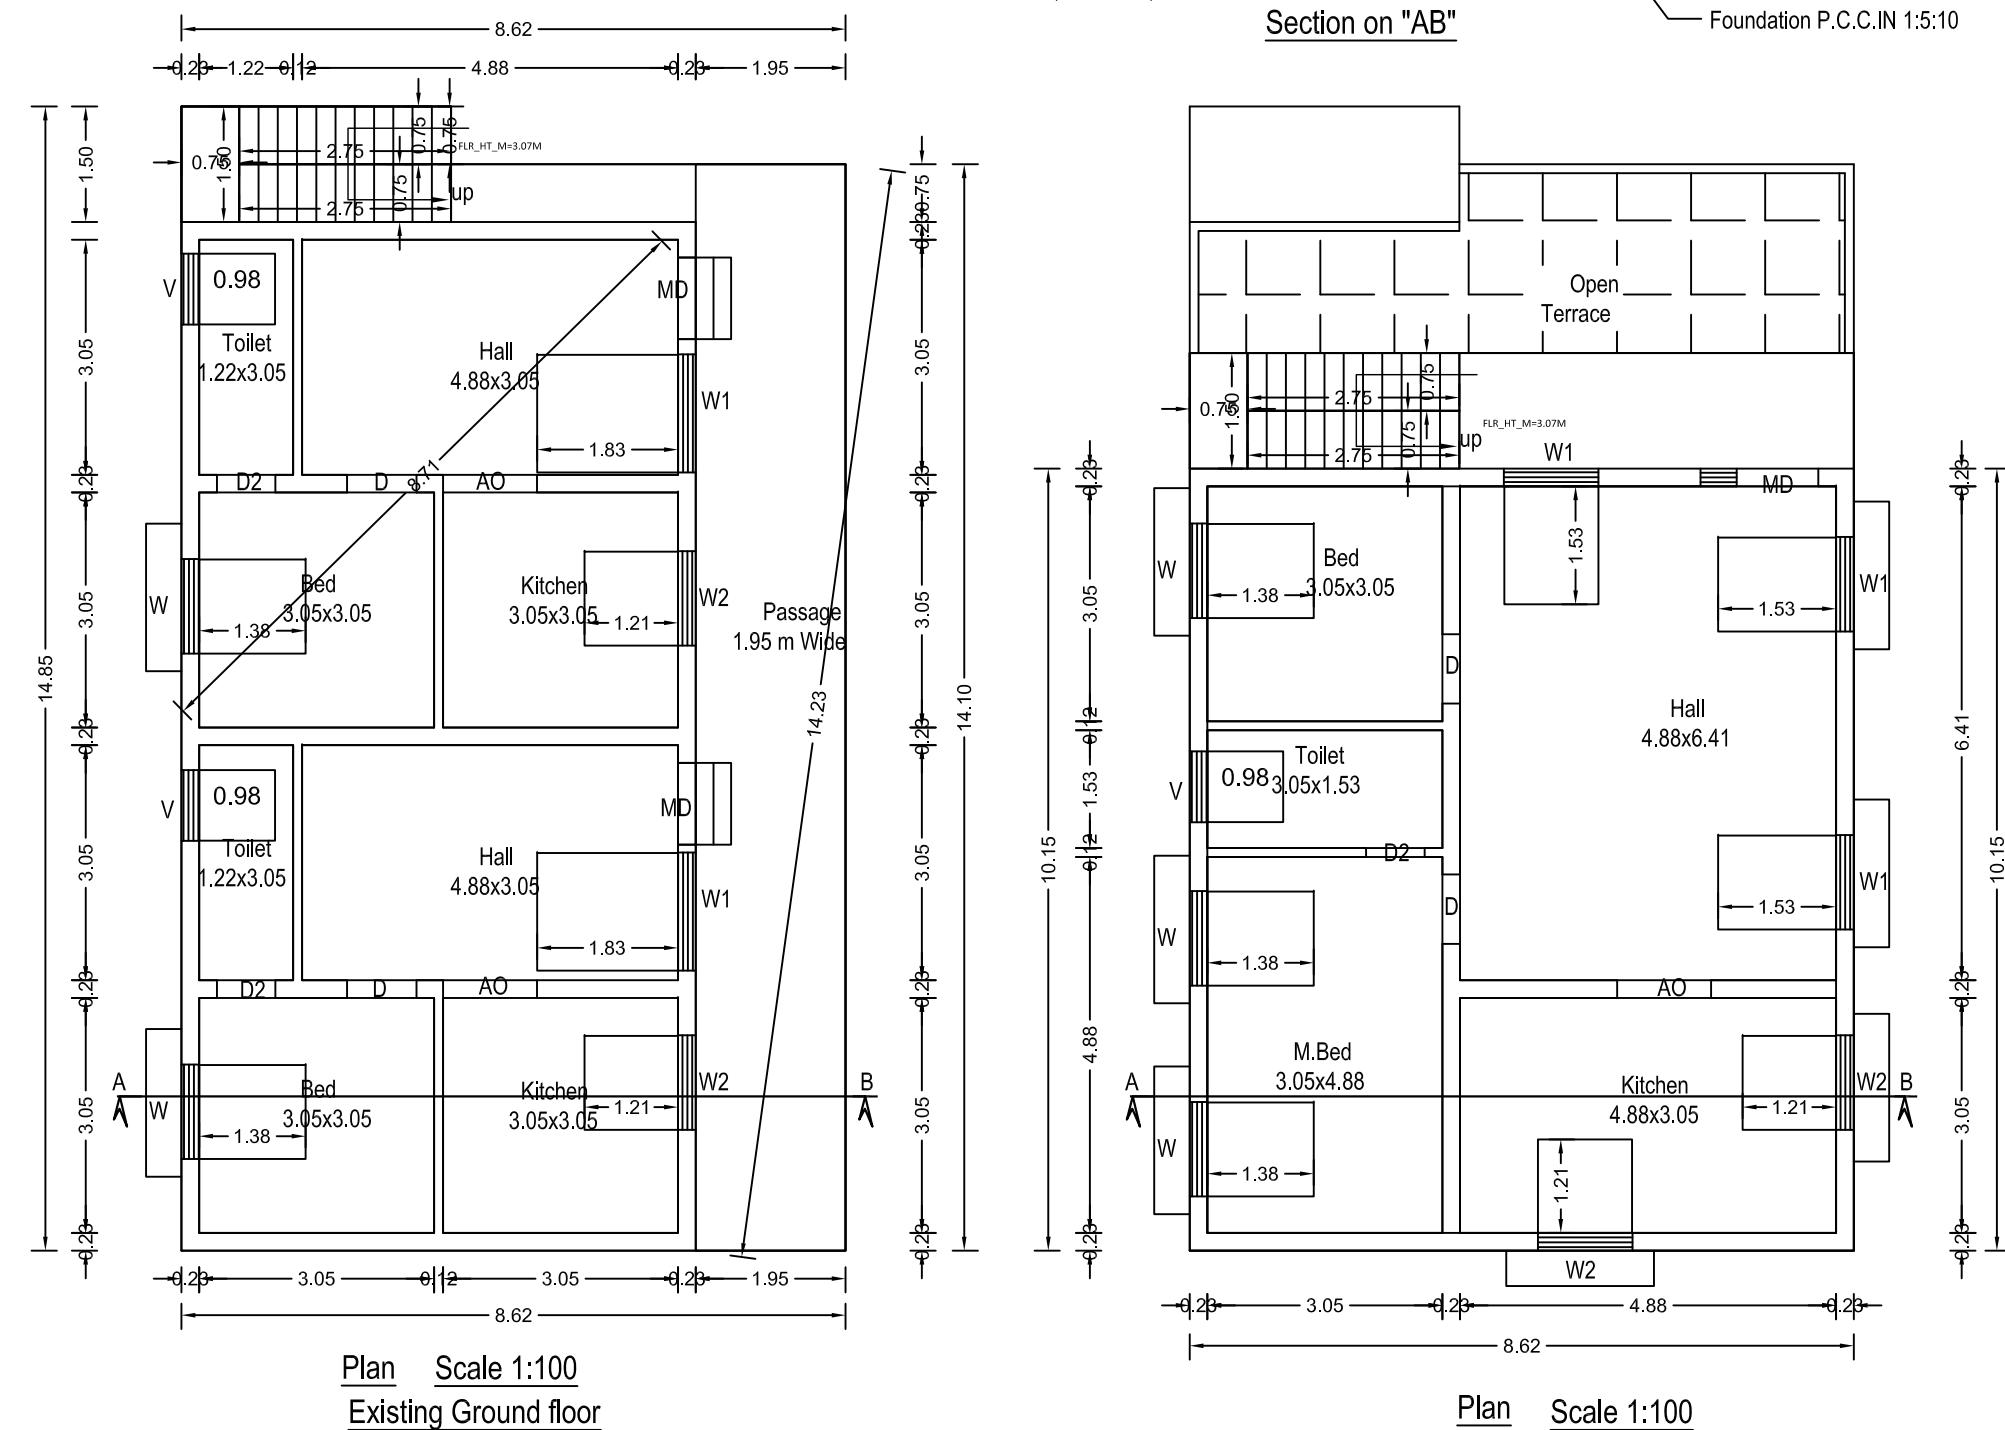

PLAN SHOWING THE ADDITIONAL
CONSTRUCTION OF R.C.C. ROOF FIRST FLOOR
RESIDENTIAL BUILDING IN S.F. No : 250/1, SITE
No: 55 AT " SRI RAM NAGAR" OF
MALUMACHAMPATTI VILLAGE PANCHAYAT ,
MADUKKARAI PANCHAYAT UNION,
MADUKKARAI TALUK AND COIMBATORE
DISTRICT- 641 050.

AREA DETAILS	SQFT	SQM
AREA OF THE SITE	1925.00	178.84
EXISTING BUILDING (G.F.)	1336.59	124.17
PROPOSED BUILDING (F.F.)	1080.94	100.42
OPEN SPACE	588.41	54.66

JOINERY DETAILS	"FT"	"M"
MD- MAIN DOOR	3'6" x 7'0"	1.06 x 2.13
D-DOOR	3'0" x 7'0"	0.91 x 2.13
D2-DOOR	2'6" x 7'0"	0.76 x 2.13
O-OPENING	3'0" x 7'0"	0.90 x 2.13
AO- ARCH OPENING	3'6" x 7'0"	1.06 x 2.13
W-WINDOW	4'0" x 4'0"	1.22 x 1.22
W1-WINDOW	5'0" x 4'0"	1.52 x 1.22
W2-WINDOW	4'0" x 3'0"	1.22 x 0.91
V-VENTILATOR	3'0" x 2'0"	0.91 x 0.61

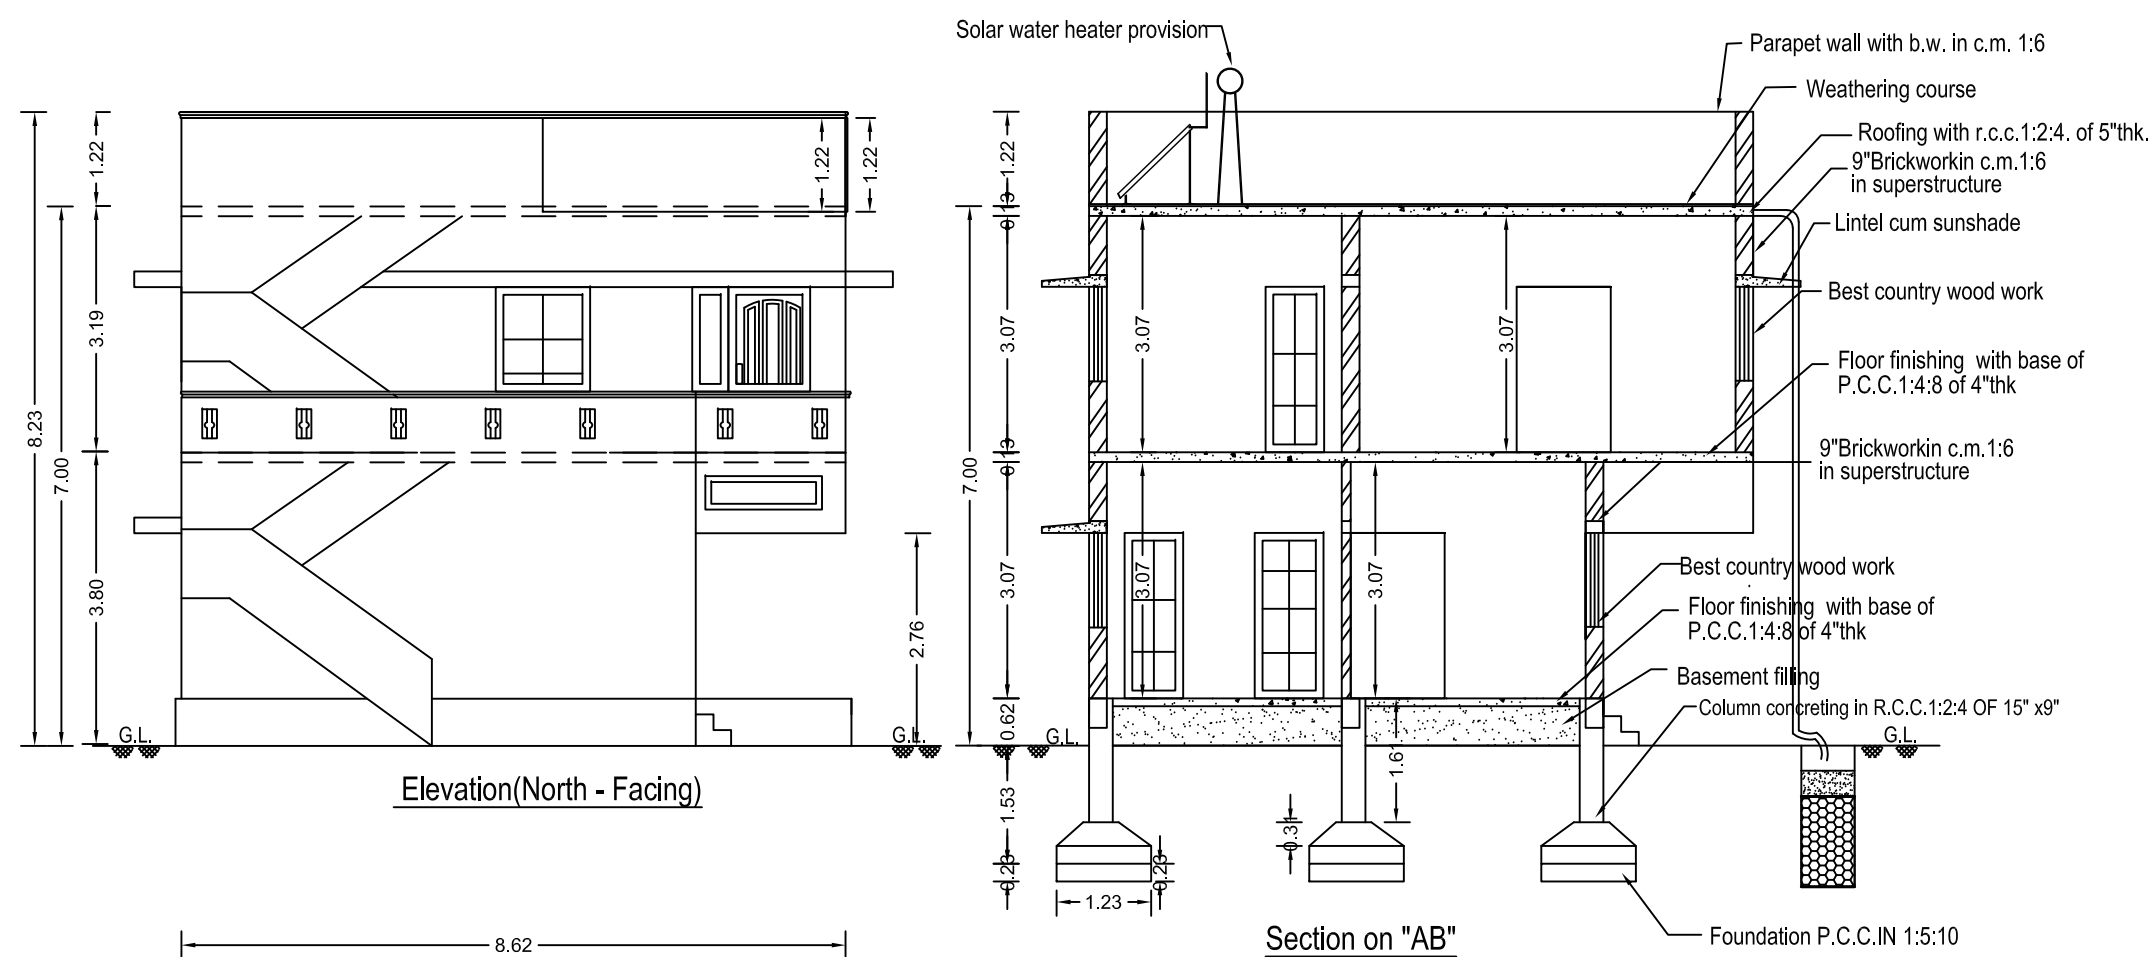

ALL DIMENSIONS ARE IN "M" AND IN BRACKETS ARE IN "FEET"
HORIZONTAL DISTANCE FROM ELECTRICAL LINES IF ANY: NIL
RAIN WATER HARVESTING ARRANGEMENTS AT SUITABLE PLACES

-  SITE BOUNDARY
 EXISTING BUILDING
 PROPOSED BUILDING
 EXISTING ROAD
 RAIN WATER HARVESTING

(Office use)

(Mr.A.Vetrivel)

APPLICANT

Ph. 98431 35204 / 98425 35204
V. THANGAIAN D.O.E
Consulting Civil Engineer
LBS 141/98
15/3-1, Kandasamy Gounder Lay-Out,
Othakkalmandapam, Coimbatore - 641 032.

LBS/ ENGINEER

98431 35204
98425 35204