

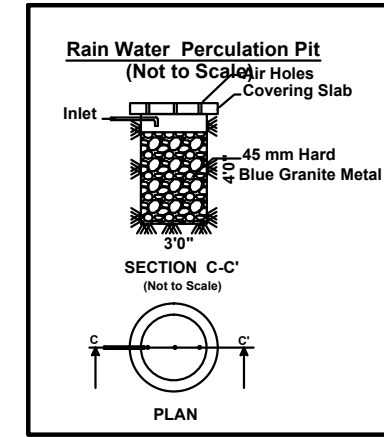
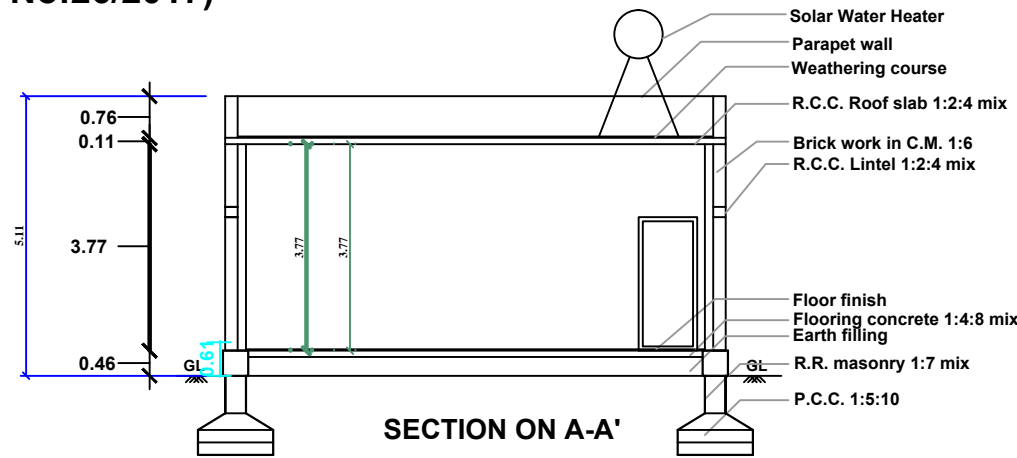


Plan Showing the proposed Construction of RCC Roof Ground Floor Commercial Building in Patta No: 429 & 538,S.F No:320/2C& 2D ,Plot No:89 CODISSIA INDUSTRIAL PARK LIMITED At Kallapalayam Village and Panchayat,Sulur Taluk,Coimbatore District. (DTCP App No:26/2017)

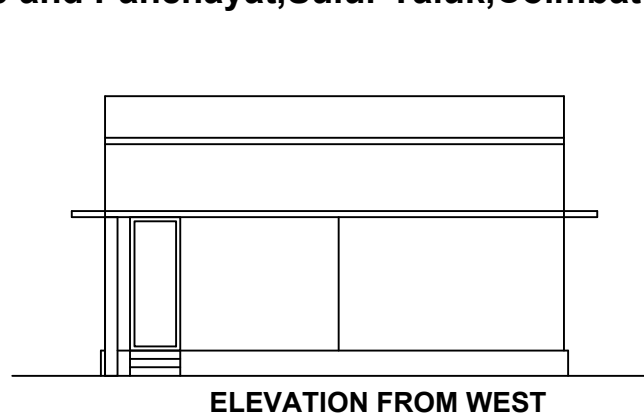

PLOT NO: 90
46.70M [153'-2"]



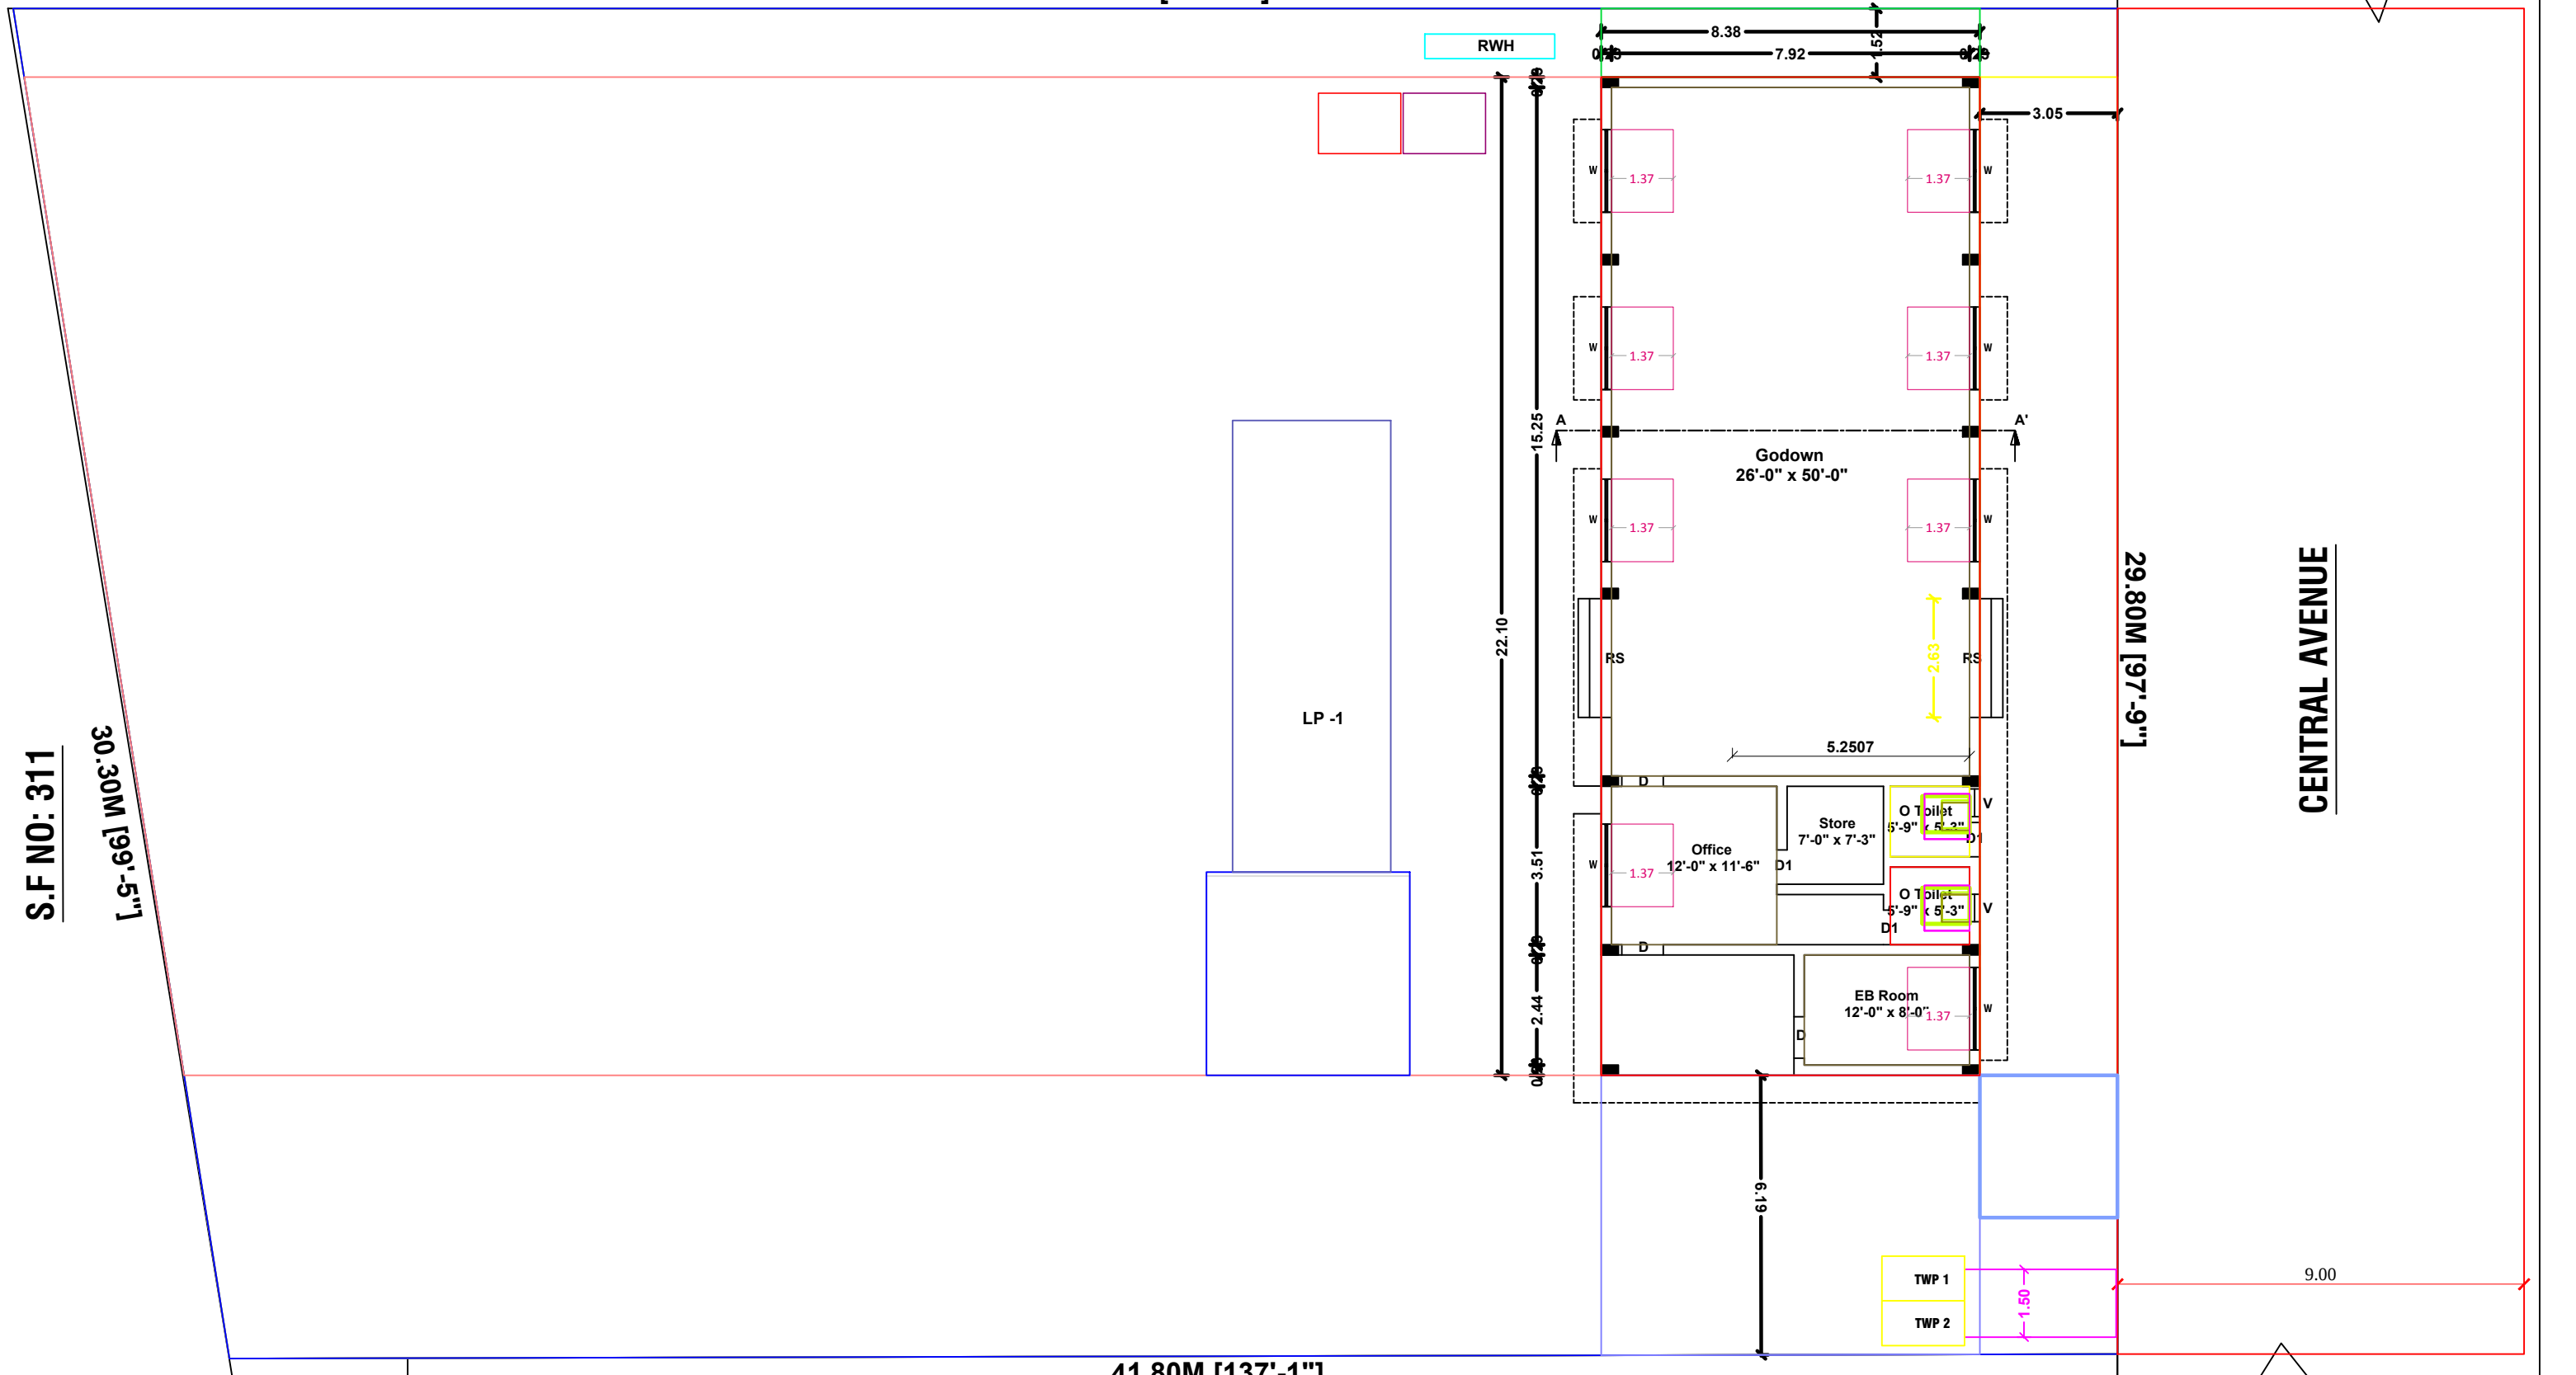


S.F NO: 311
30.30M [99'-0"]
1.5.66 [50'-0"]



Rair

Inlet

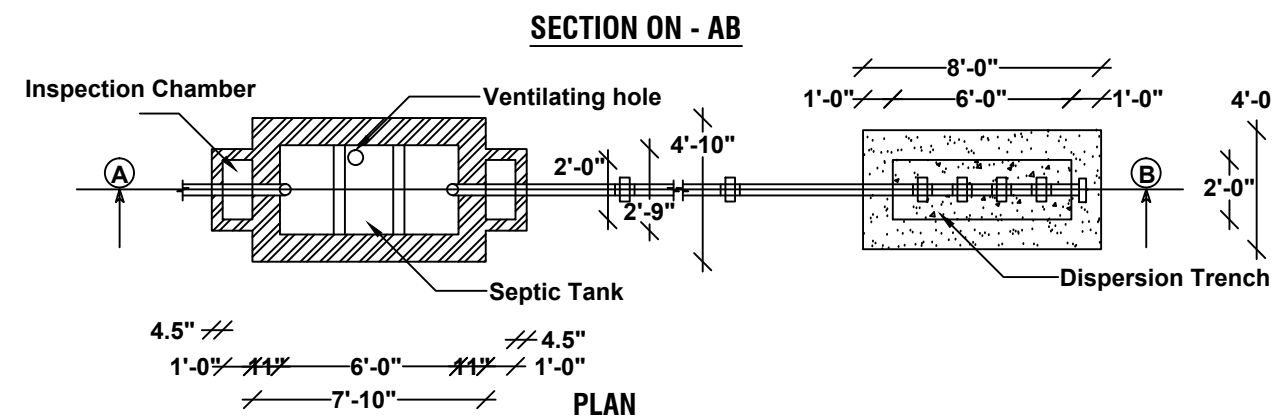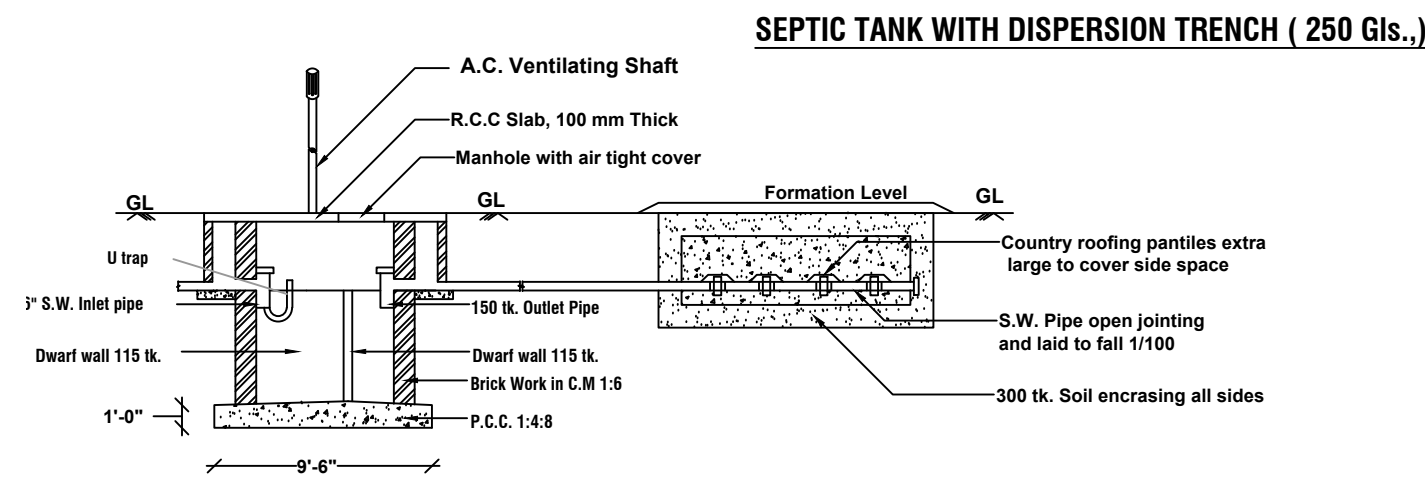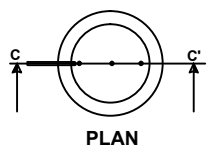

Scale

Plan : 1: 100

Site Plan : 1: 100



Area details

Sq.ft.

Sq.m.

Area of the Site

14200.00

1319.30

Area of the Main Building

1994.00

185.25

Area of the Open Space

12206.00

1133.96

Schedule of Joineries

RS	Rolling Shutter	10'-0" x 10'-0"	(3.28 x 3.28)
D	Door	3'-3" x 7'-0"	(0.99 x 2.13)
D1	Door	2'-6" x 7'-0"	(0.75 x 2.13)
W	Window	6'-0" x 4'-6"	(1.83 x 1.37)
V	Ventilator	3'-6" x 3'-0"	(1.06 x 0.91)

Site boundary



Prop. Building



Road



Rain Water Pit (Rwh)



Parking Details

Nos

Size (m)

Lorry Parking (LP)

1

5.0 X 2.5

Two Wheeler Parking (TWP)

2

1.8 X 1.0

Mr.T.H.Amanulla S/O. A.Hamsa

T. H. Amanulla

Applicant.

V. DHANASEKARAN, DCE.,
Licensed Building Surveyor
LBS No: 310-2016/17
Consulting Civil Engineer
4/16- Pachapalayam, Nachipalayam
Coimbatore-641105 Cell: 9843333701.

Registered Engineer