


PLAN SHOWING THE PROPOSED CONSTRUCTION OF A R.C.C. ROOF RESIDENTIAL BUILDING IN

R.S. NO - 47 / 1C1A1AA1Pt, PLOT NO - 36 AT JOTHI VALLALAR NAGAR - I , (C.R/DTCP. DD.M- 2005-113/LP-80) ,

VADAKUTHU VILLAGE & PANCHAYAT, KURINJIPADI PANCHAYAT UNION & TALUK, CUDDALORE DISTRICT.


Name of the Owner:- Thiru.K.R.Rajamurugan. S/o. Kaliaperumal.

Scale - 1:100



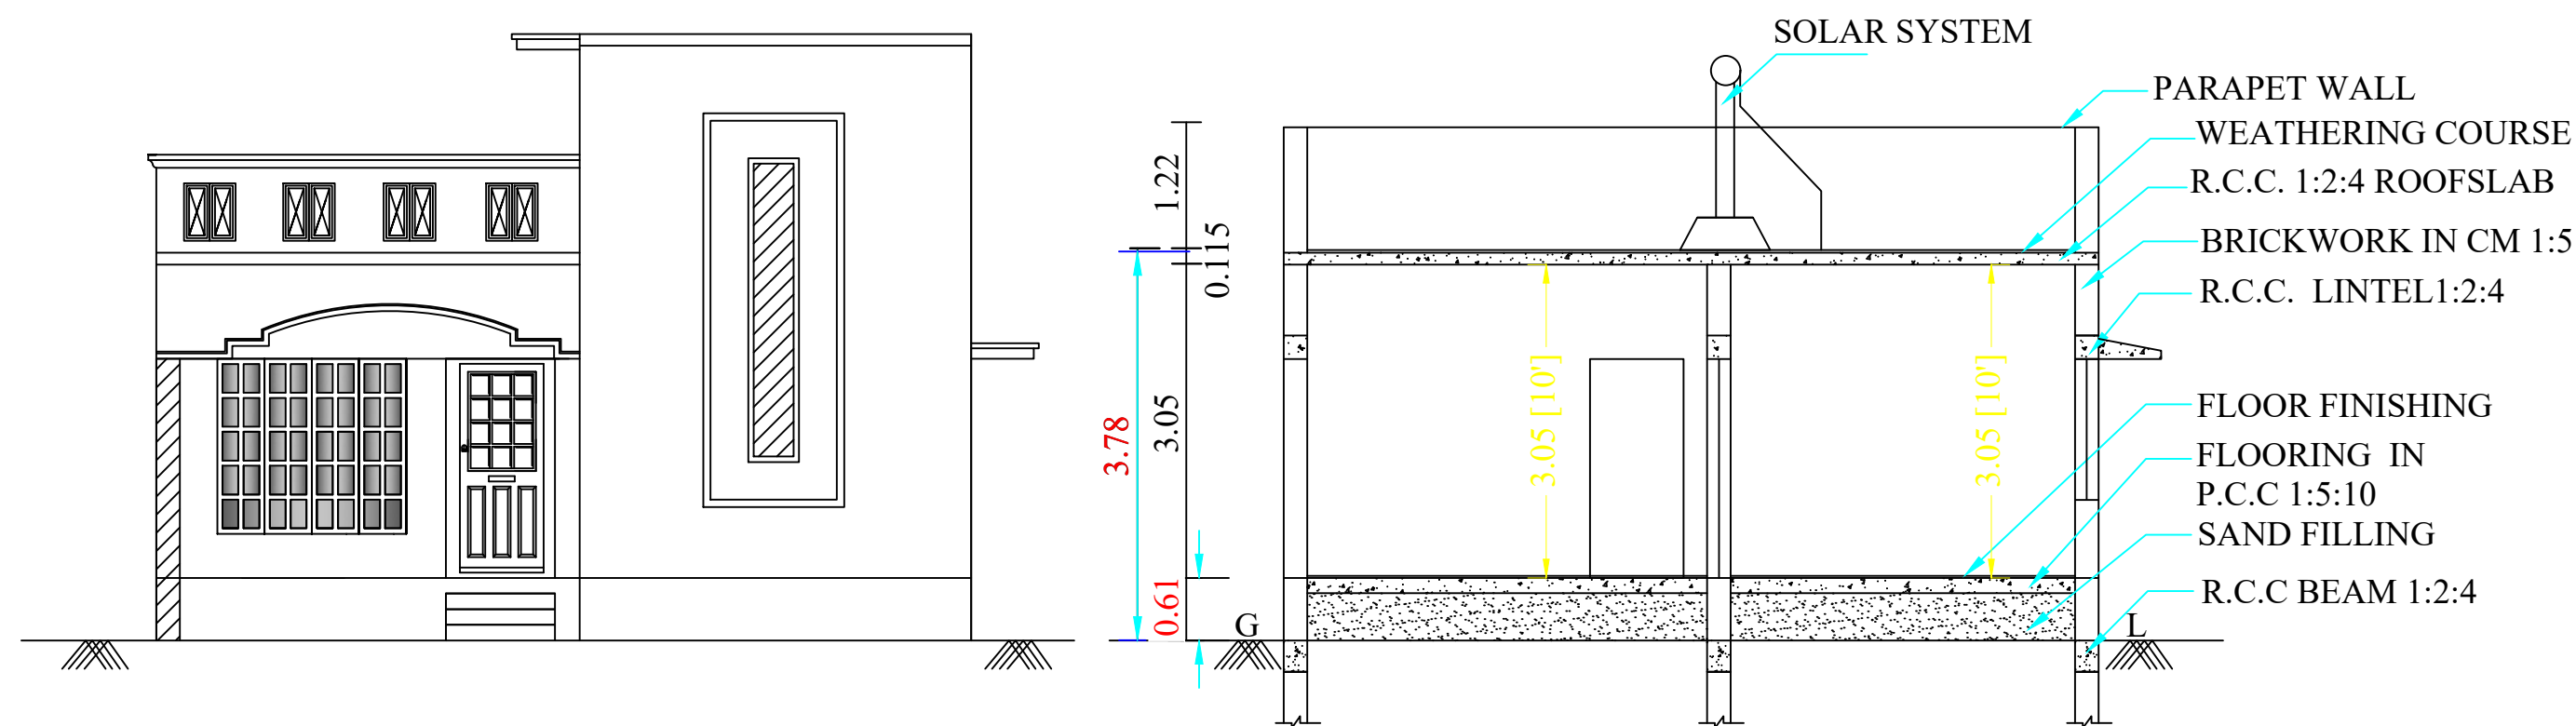


ELEVATION

SECTION ON - AA

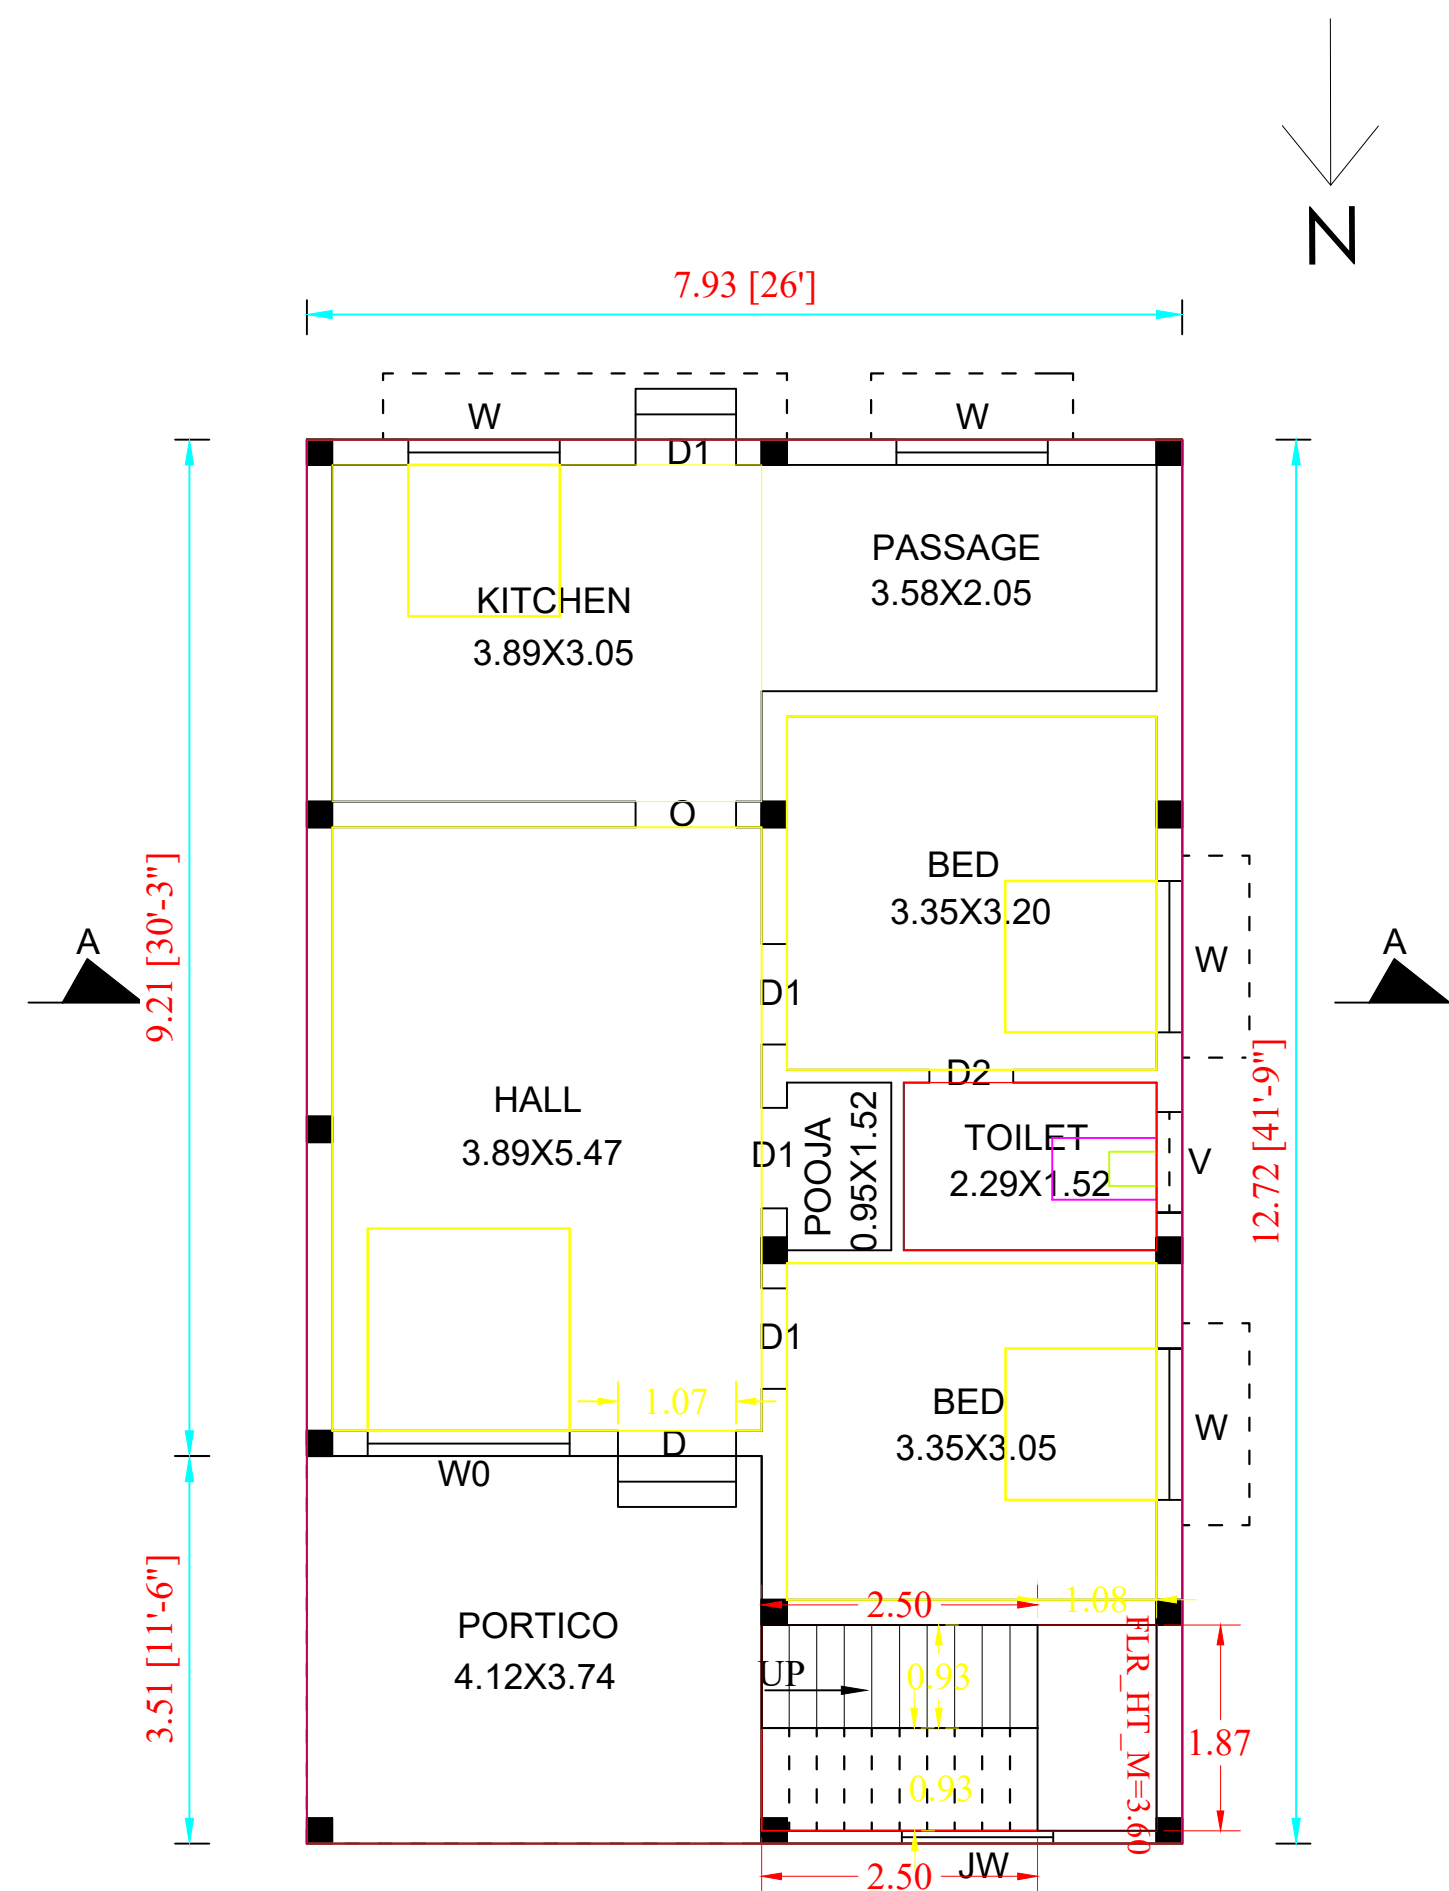

PLAN

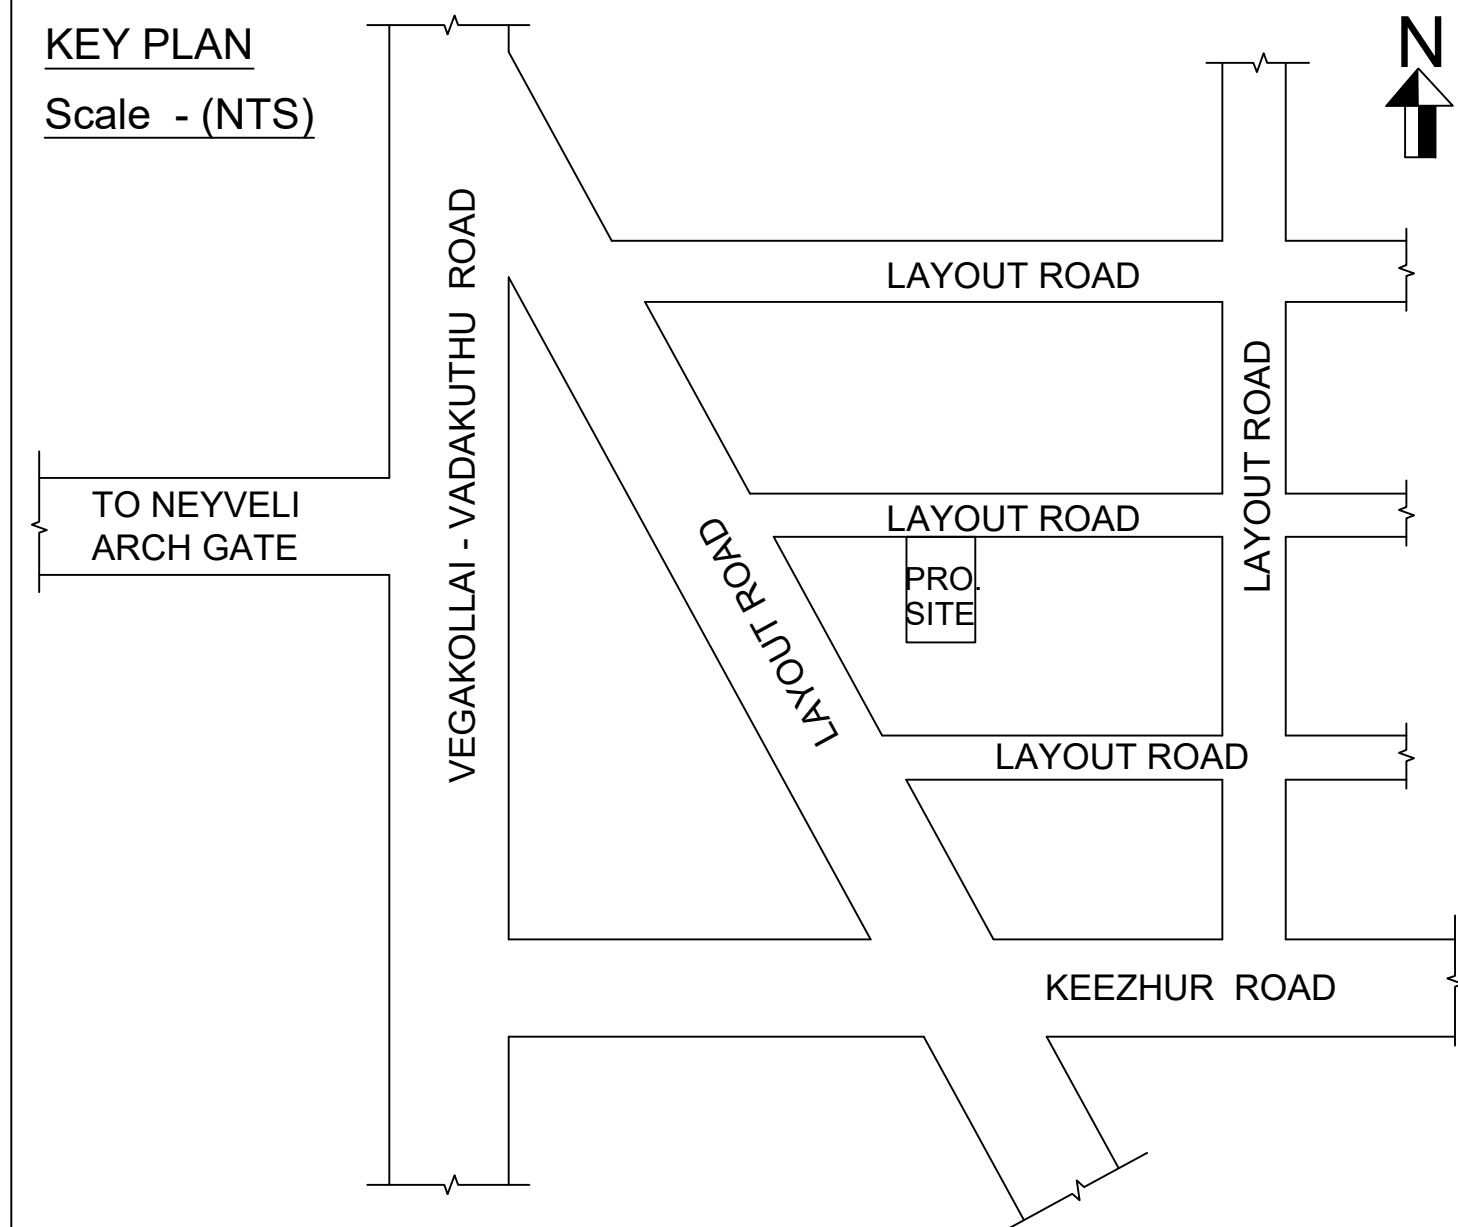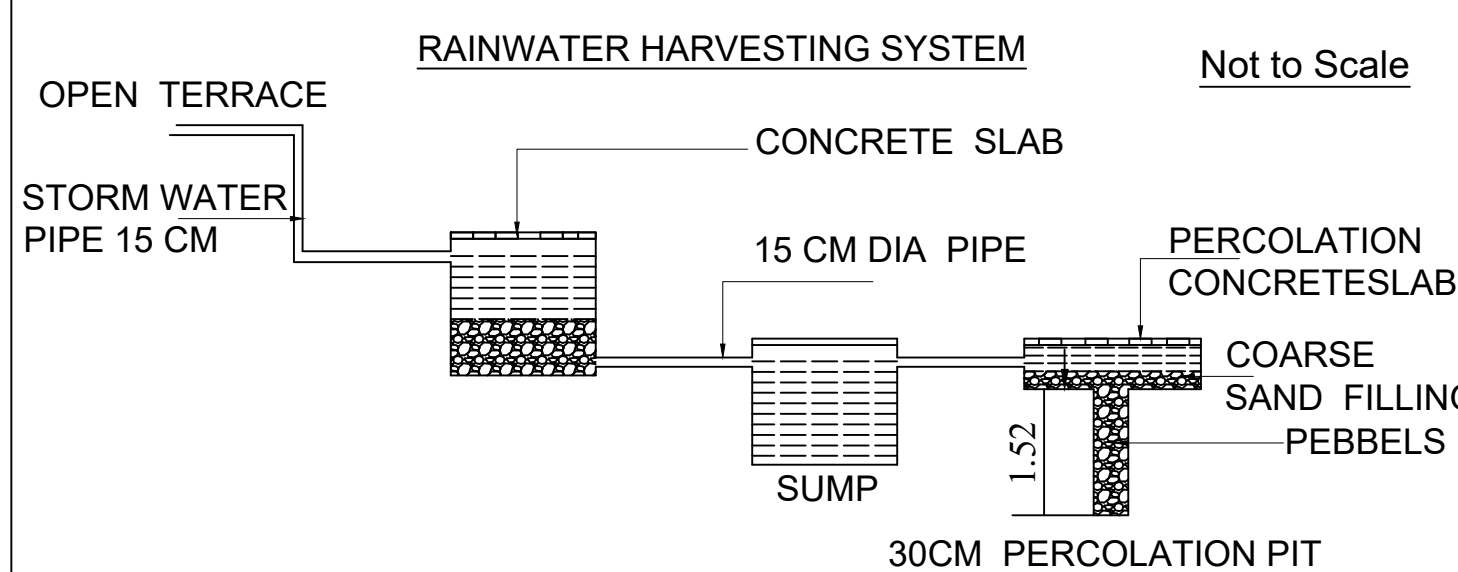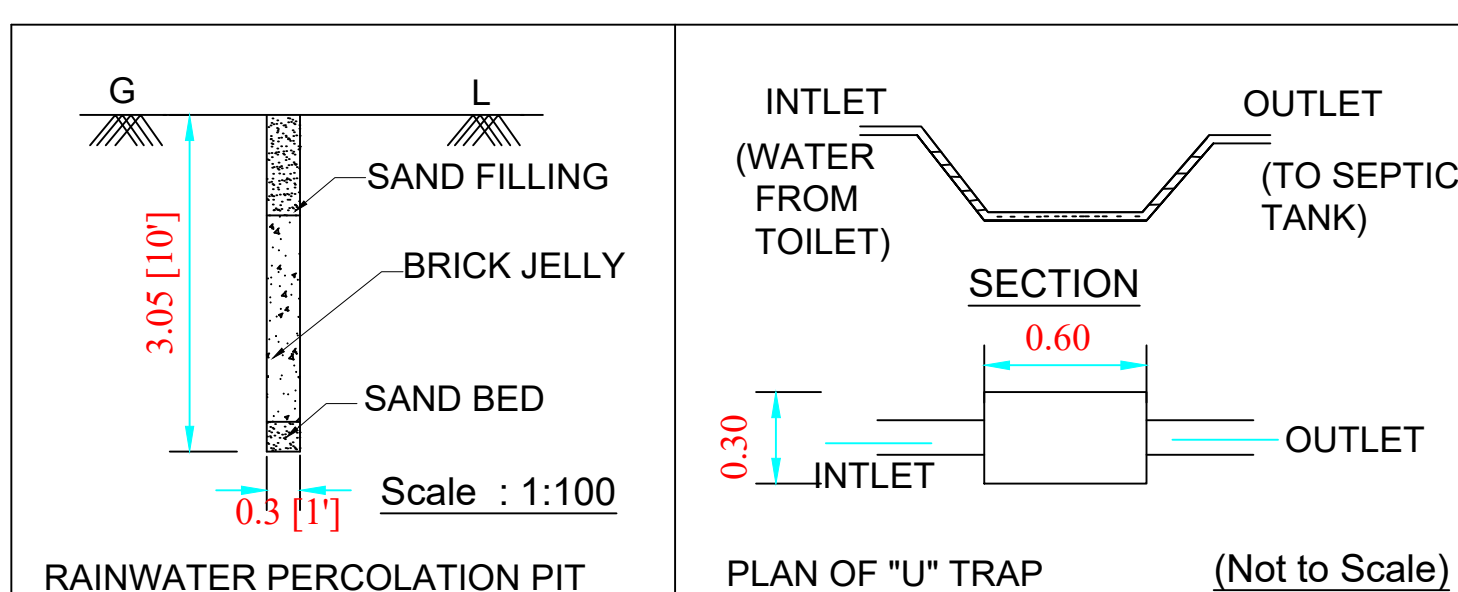

KEY PLAN


Scale - (NTS)

AREA DETAILS	SQFT	SQM
Area of the Site	1500.00	139.35
Area of the Pro.G.F.Bldg.,	1086.00	100.87
Area of the Open space	414.00	38.48
Length of the Compound Wall	35.76Rm	
Car Parking (2.5Mx5.0M)	1No	
Two Wheeler Parking(1.0x1.8M)	2Nos	
P.C (100.87/139.35)	72.39%	
F.S.I(100.87/139.35)	0.72	


REFERENCE	MTS	SQM
D DOOR	1.10 X 2.10	2.31
D1 DOOR	0.91 X 2.10	1.91
O OPENING	0.91 X 2.10	1.91
D2 DOOR	0.76 X 2.10	1.59
W WINDOW	1.37 X 1.37	1.88
W0 WINDOW	1.83 X 1.83	3.35
V VENTILATOR	0.91 X 0.61	0.55

NOTE:-

- 1.TO BE PROVIDE RWHS AS PER RULE NO 35(5) AND 63(1)
- 2.EVERY DWELLING SHALL BE PROVIDED ONE TWO WHEELER PARKING AND EVERY 75SQ.M SHALL BE ONE CAR PARKING
- 3.WATER STORAGE TANK SHALL BE MAINTAINED IN A PERFECT MOSQUITO PROOF CONDITION.
4. ROOM SHALL HAVE FOR THE ADMISSION OF LIGHT AND AIR. ATLEAST ONE OR MORE OPENINGS.

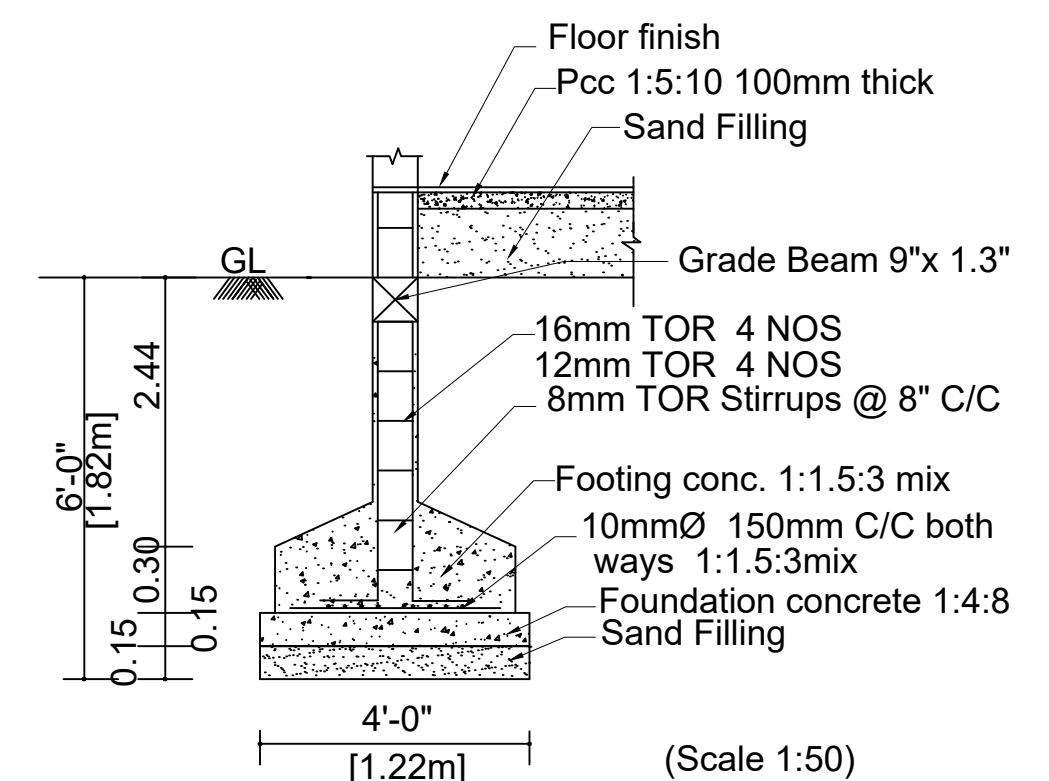


FOUNDATION DETAILS

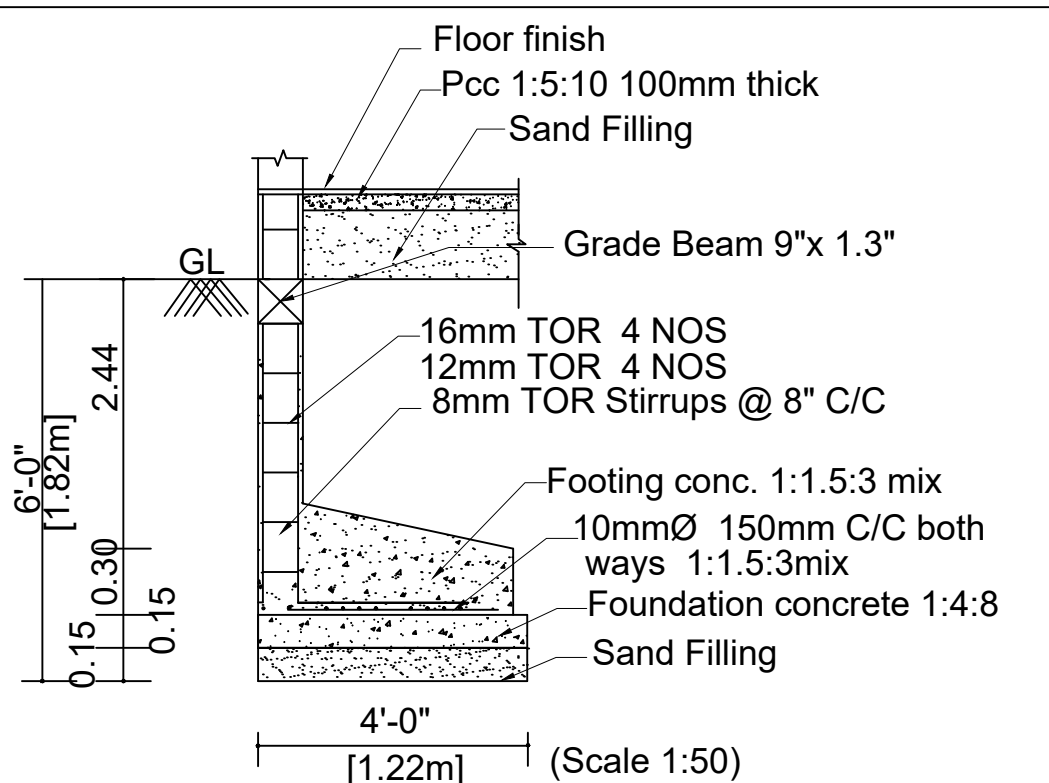

FOUNDATION DETAILS

SITE PLAN

Scale - 1:100

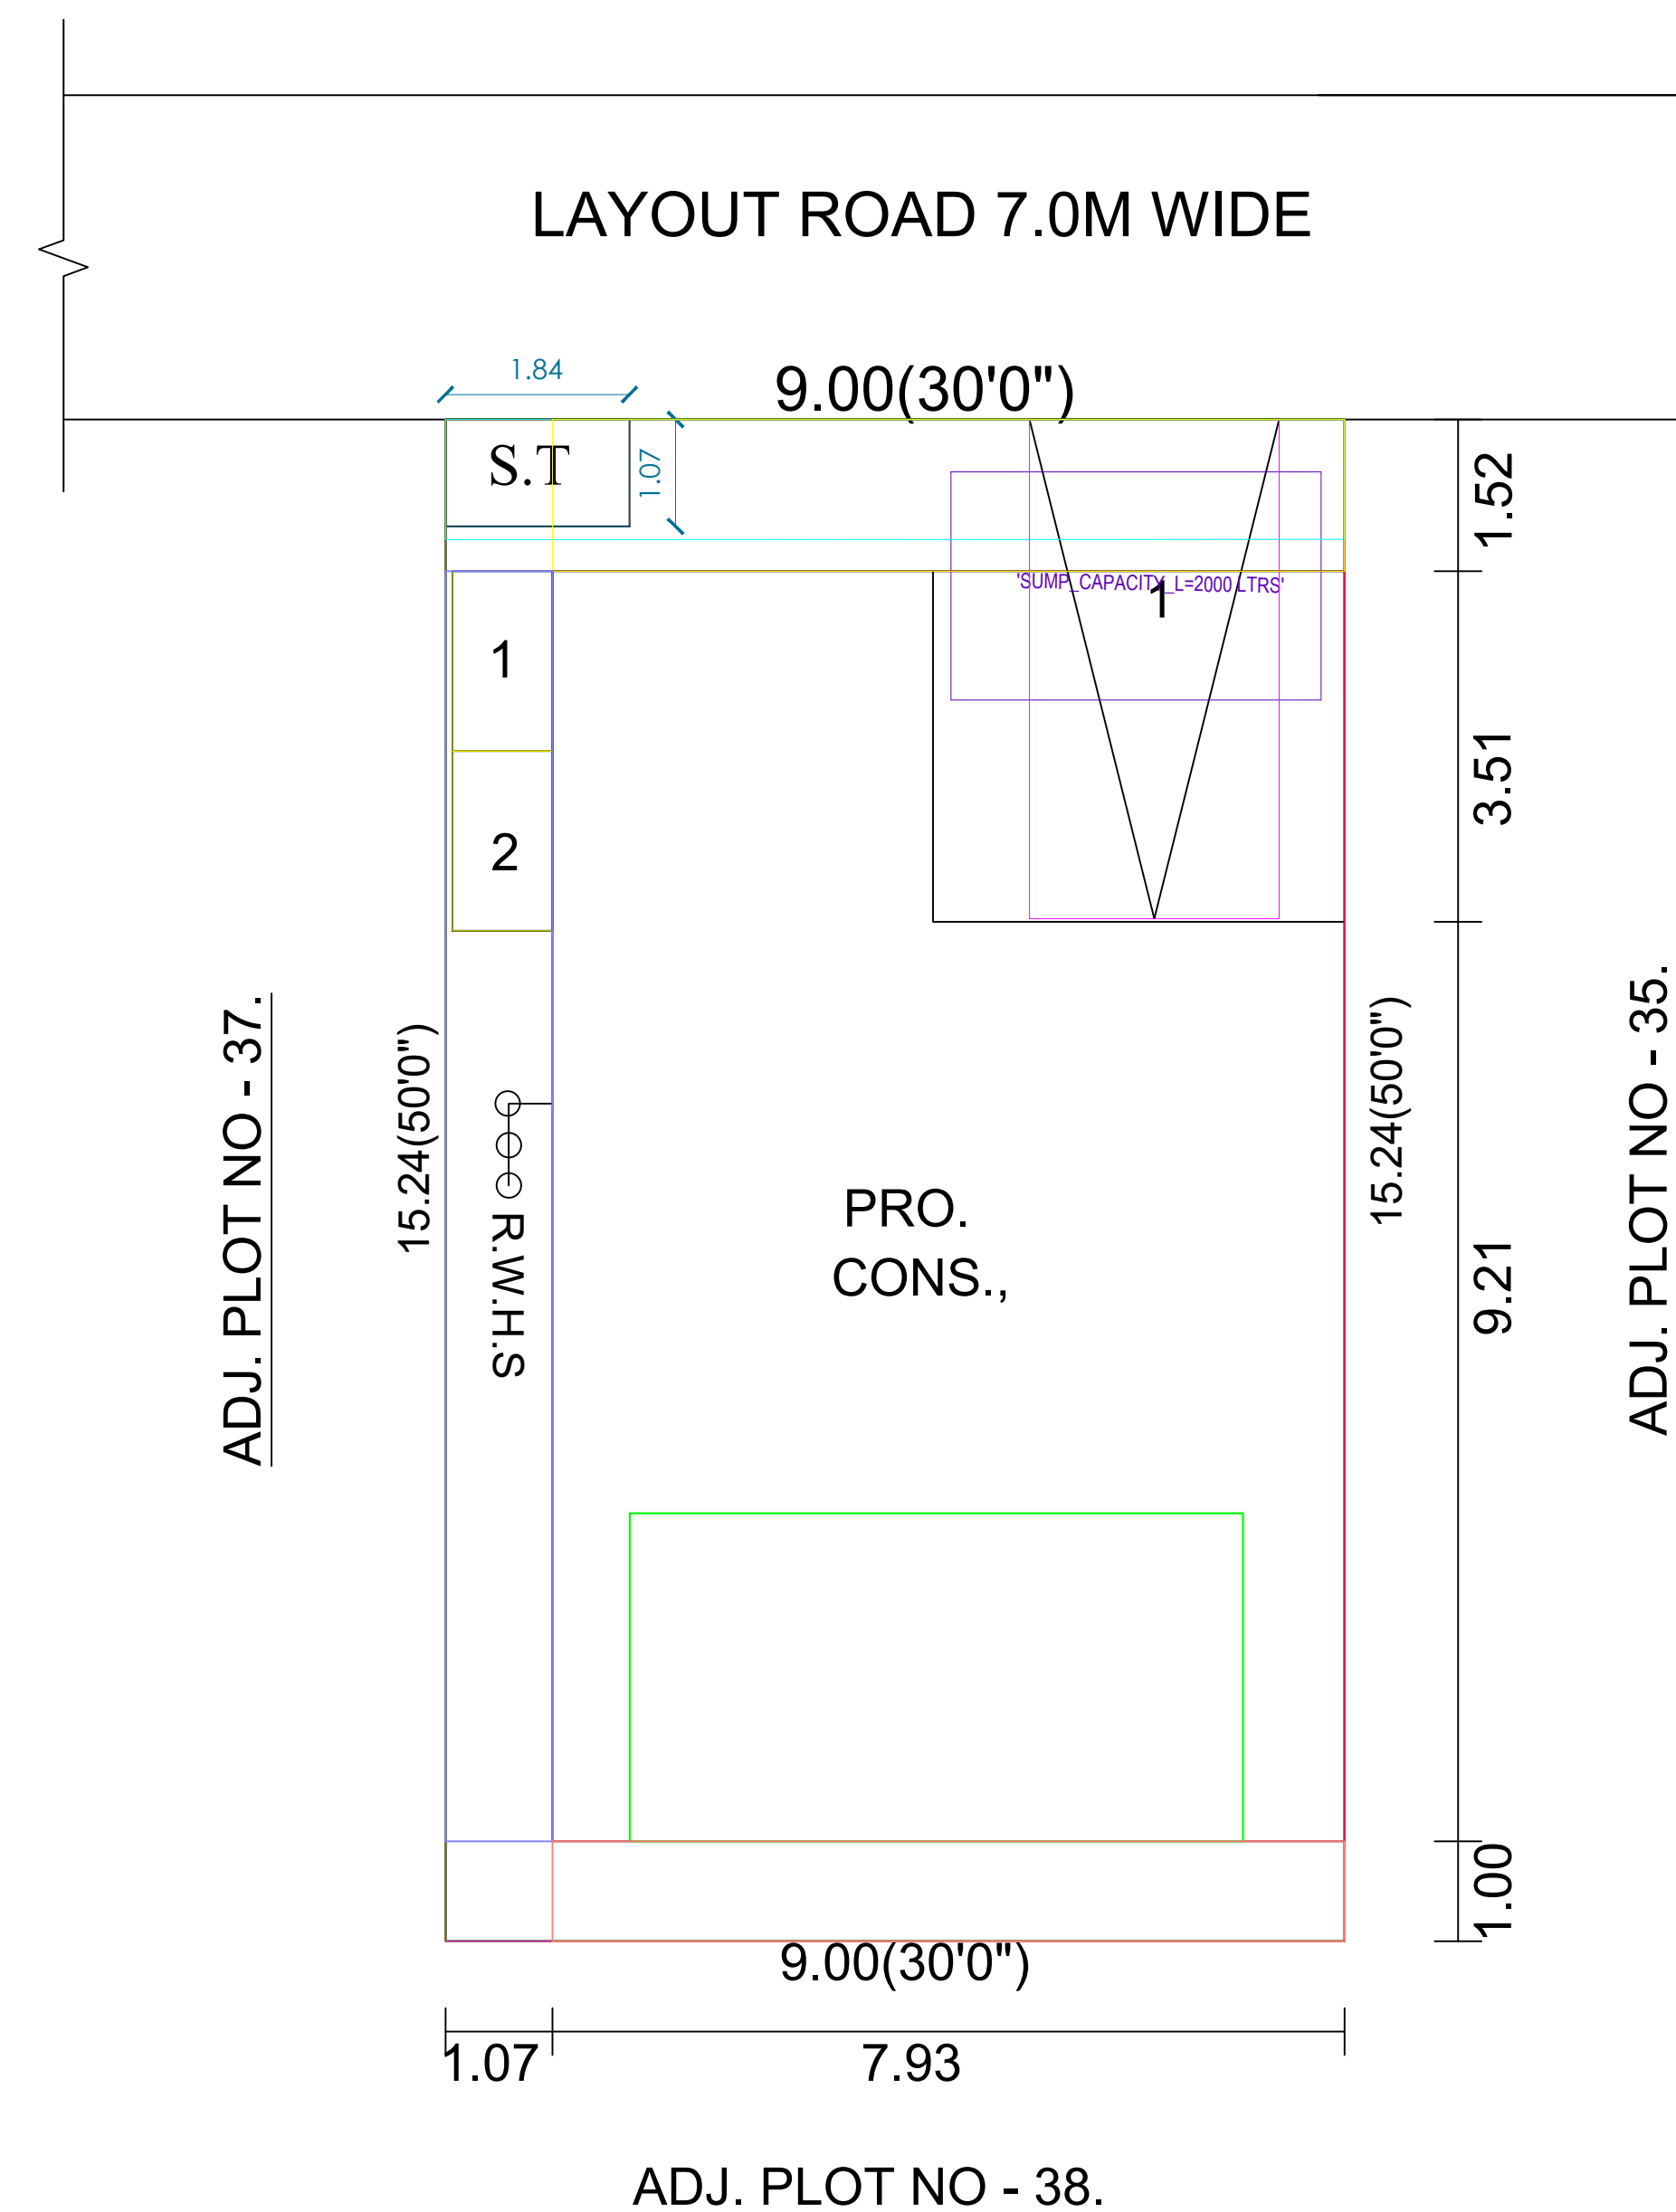

APPLICANT'S SIGNATURE

K.R. Rajamurugan

(K.R.Rajamurugan)

REGISTERED ENGINEER / ARCHITECT

A. NARKAVI, B.Arch.,
COUNCIL OF ARCHITECTURE
Reg. No: CA / 2018 / 100115
Cell: 99440 20004.