


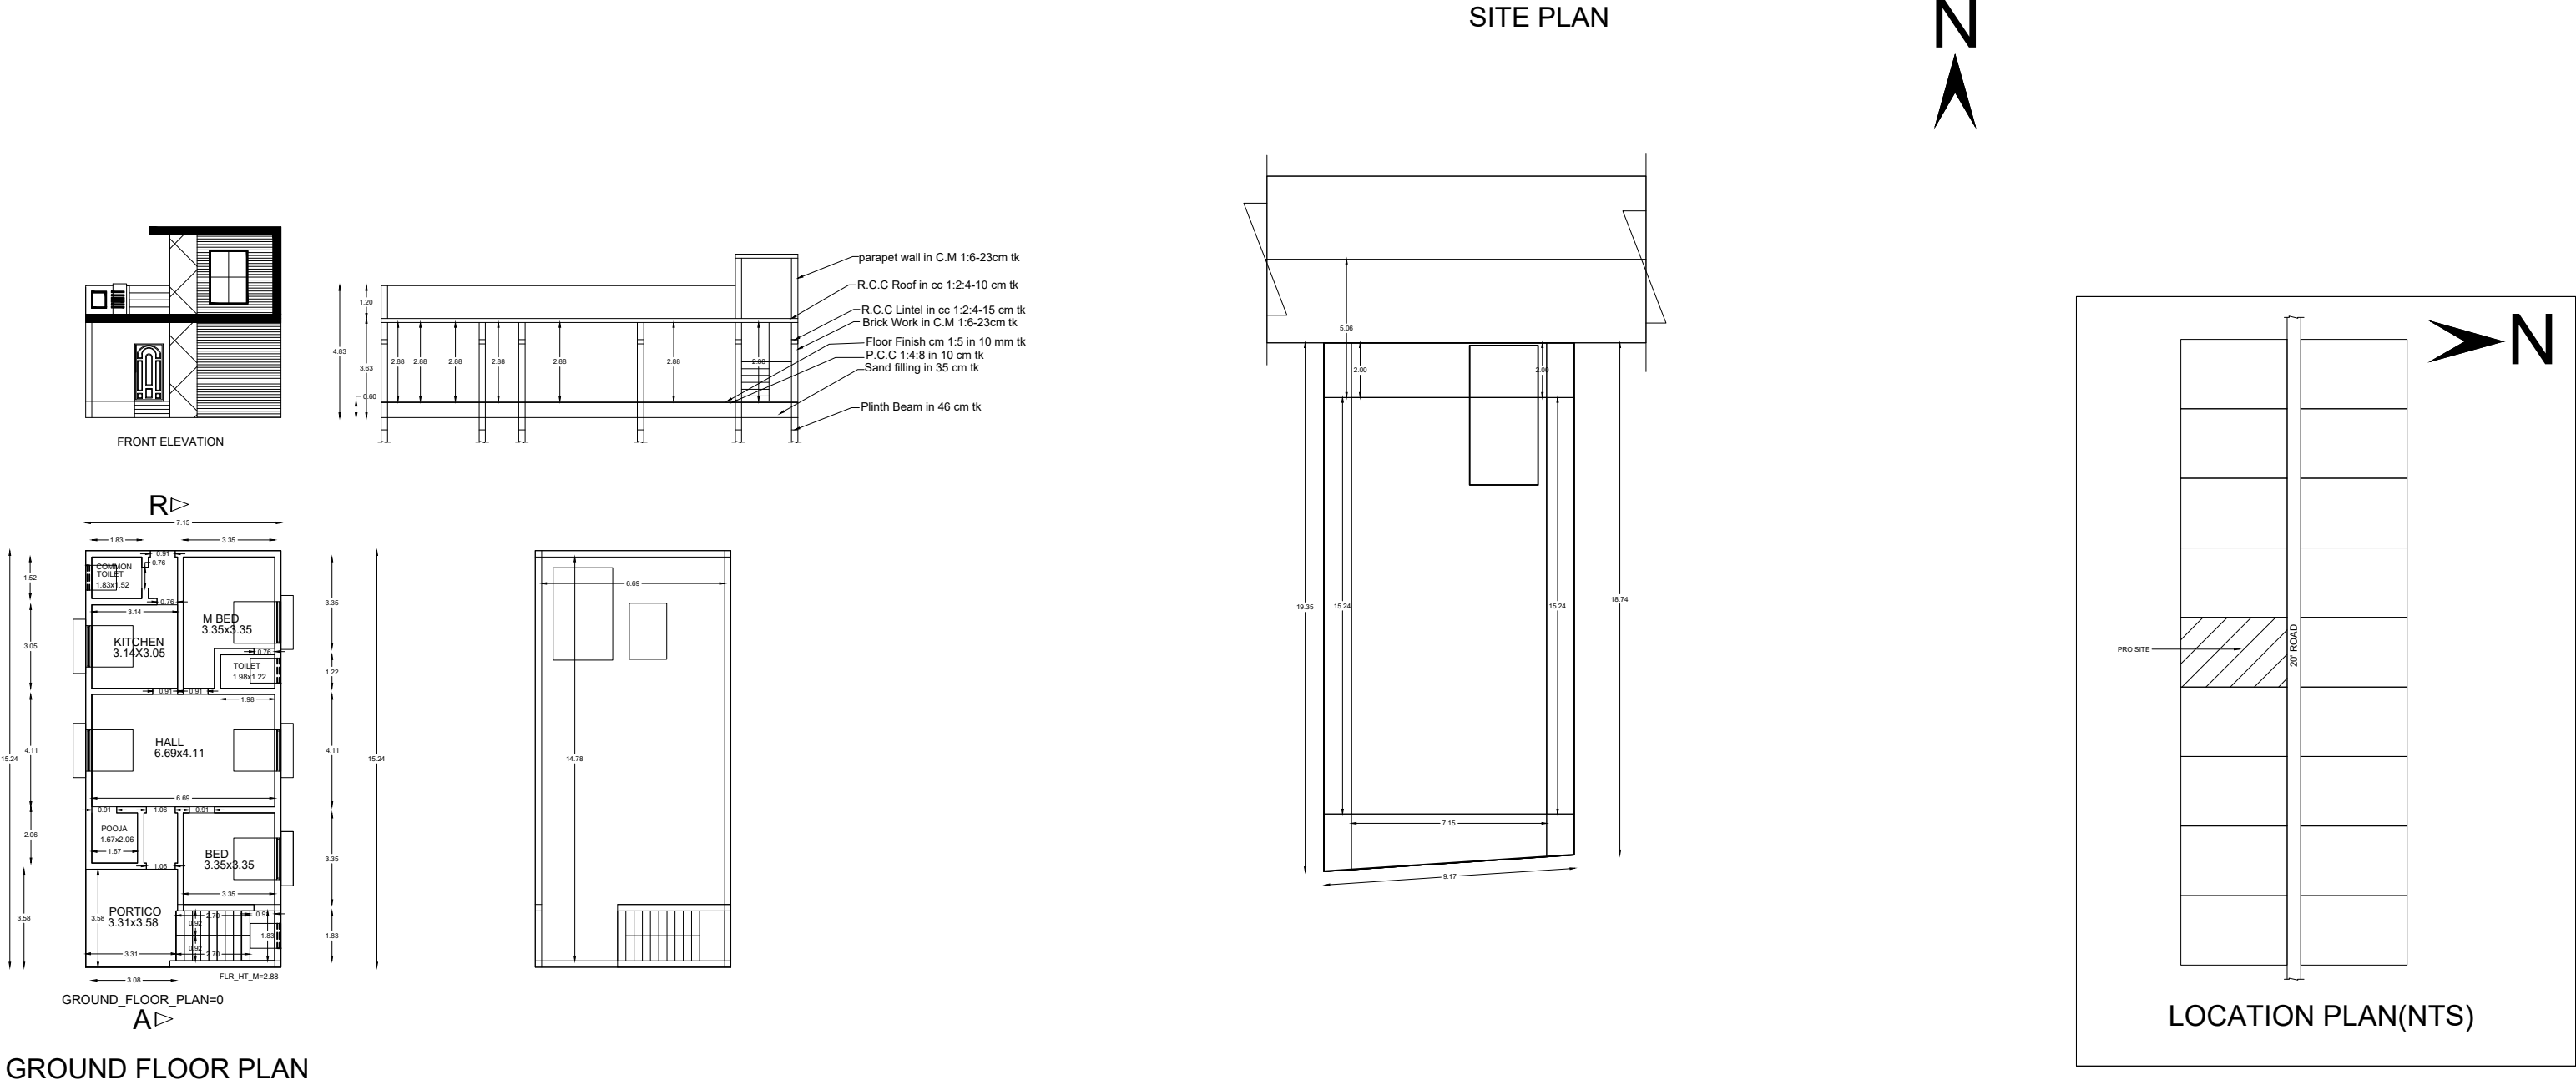

PLAN SHOWING THE PROPOSED CONSTRUCTION OF A R.C.C ROOF RESIDENTIAL BUILDING IN NEW R.S NO.86/20, (OLD NO.86/4B1A1A1), PLOT NO.5, SRI NAGAR EXTENSION - I AT LALPURAM VILLAGE & PANCHAYAT ,CHIDAMBARAM TALUK, CUDDALORE DISTRICT.

Name of the owner : JAMUNA & SANJAI KUMAR



AREA OF STATEMENT	SQFT	SQMT
Area of site	1875.00	174.25
Pro-Built up area (GF)	1172.51	108.97
Open space	702.49	65.28

P.C (108.97/174.25)	62.53 %
F.S.I (108.97/174.25)	0.62

SCHEDULE OF JOINERY	MTS	SQM
M.D Panelled door	1.00x2.13	2.13
D Flush door	0.91x2.13	1.94
D1 Zinc sheet door	0.76x2.13	1.62
W Cw glazed window	1.20X1.52	1.82
O Open	1.00x2.13	2.13
V Ventilator	1.00x0.91	0.91

ALL DIMENSIONS ARE IN METERS		
SITE BOUNDARY	PRO BUILDING	
DRAINAGE LINE	EXISTING ROAD	

APPLICANTS SIGNATURE :-
S. Lax.
S. Lak.

REGISTERED ENGINEER:-
A.R. Manoharan
Er. A.R. MANOHARAN, (E. (STRUCT), M.Sc. (R.V), ME. RV.
Registered Engineer Grade - I
R.E No. 092/LS/2019/0014
28, B. SOUTH CAR STREET, CHIDAMBARAM - 608 001
Cell: 9443278448.

SPACE FOR APPROVAL:-

ARC CONSTRUCTIONS
PLANNERS & BUILDERS
28.B.SOUTH CAR STREET,(FIRST FLOOR)
OPP. TO INDIAN BANK
CHIDAMBARAM-608001
Ph.94144-355371
Cell:9443278448