
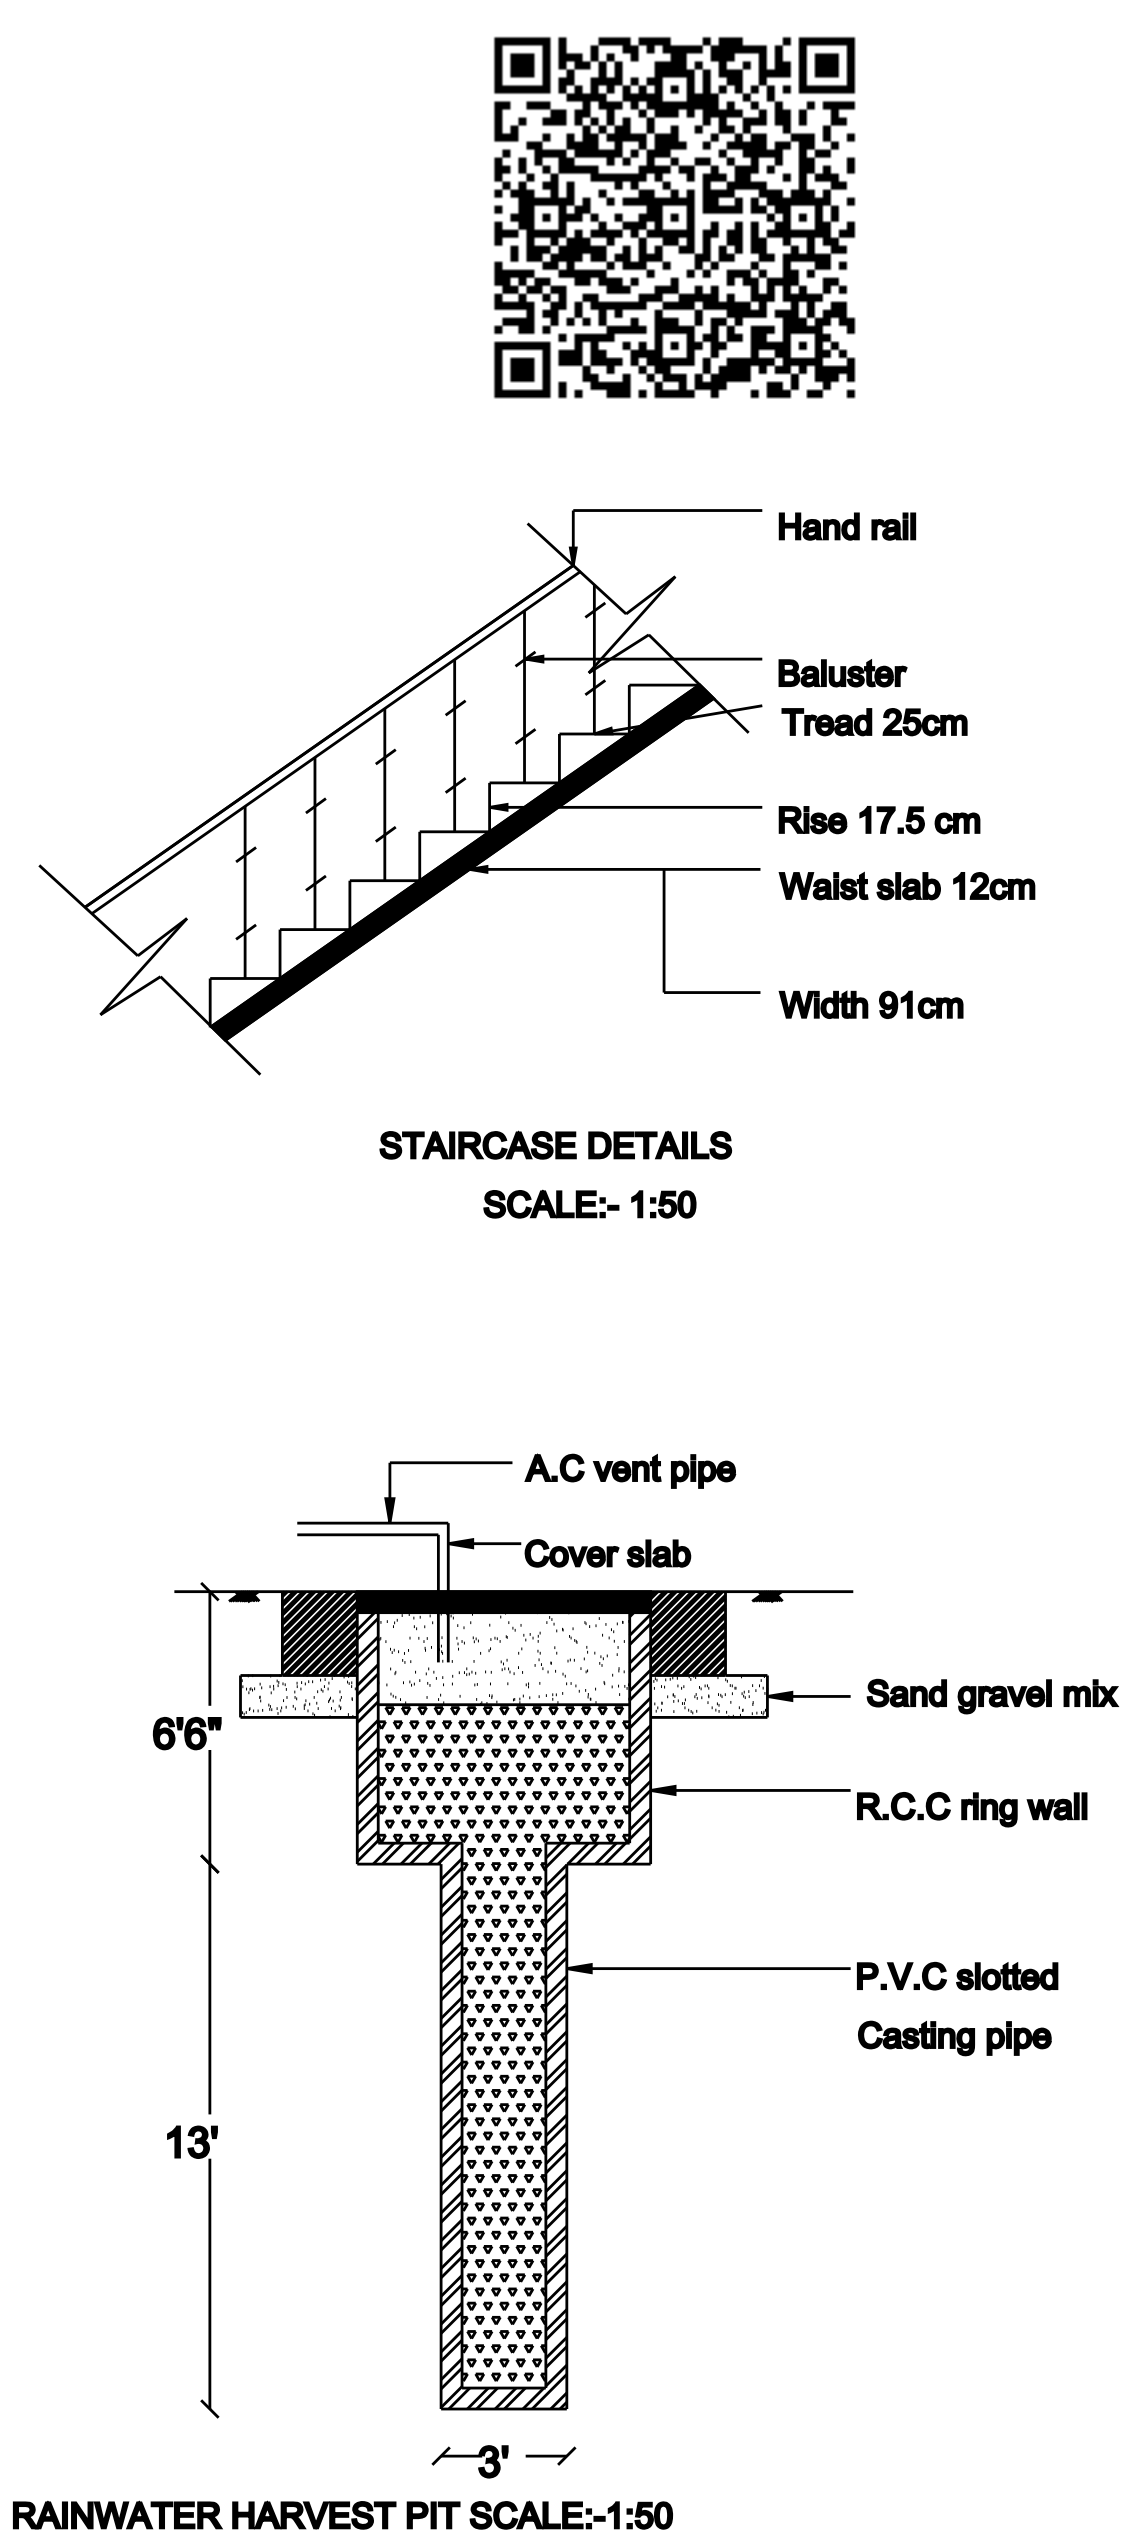
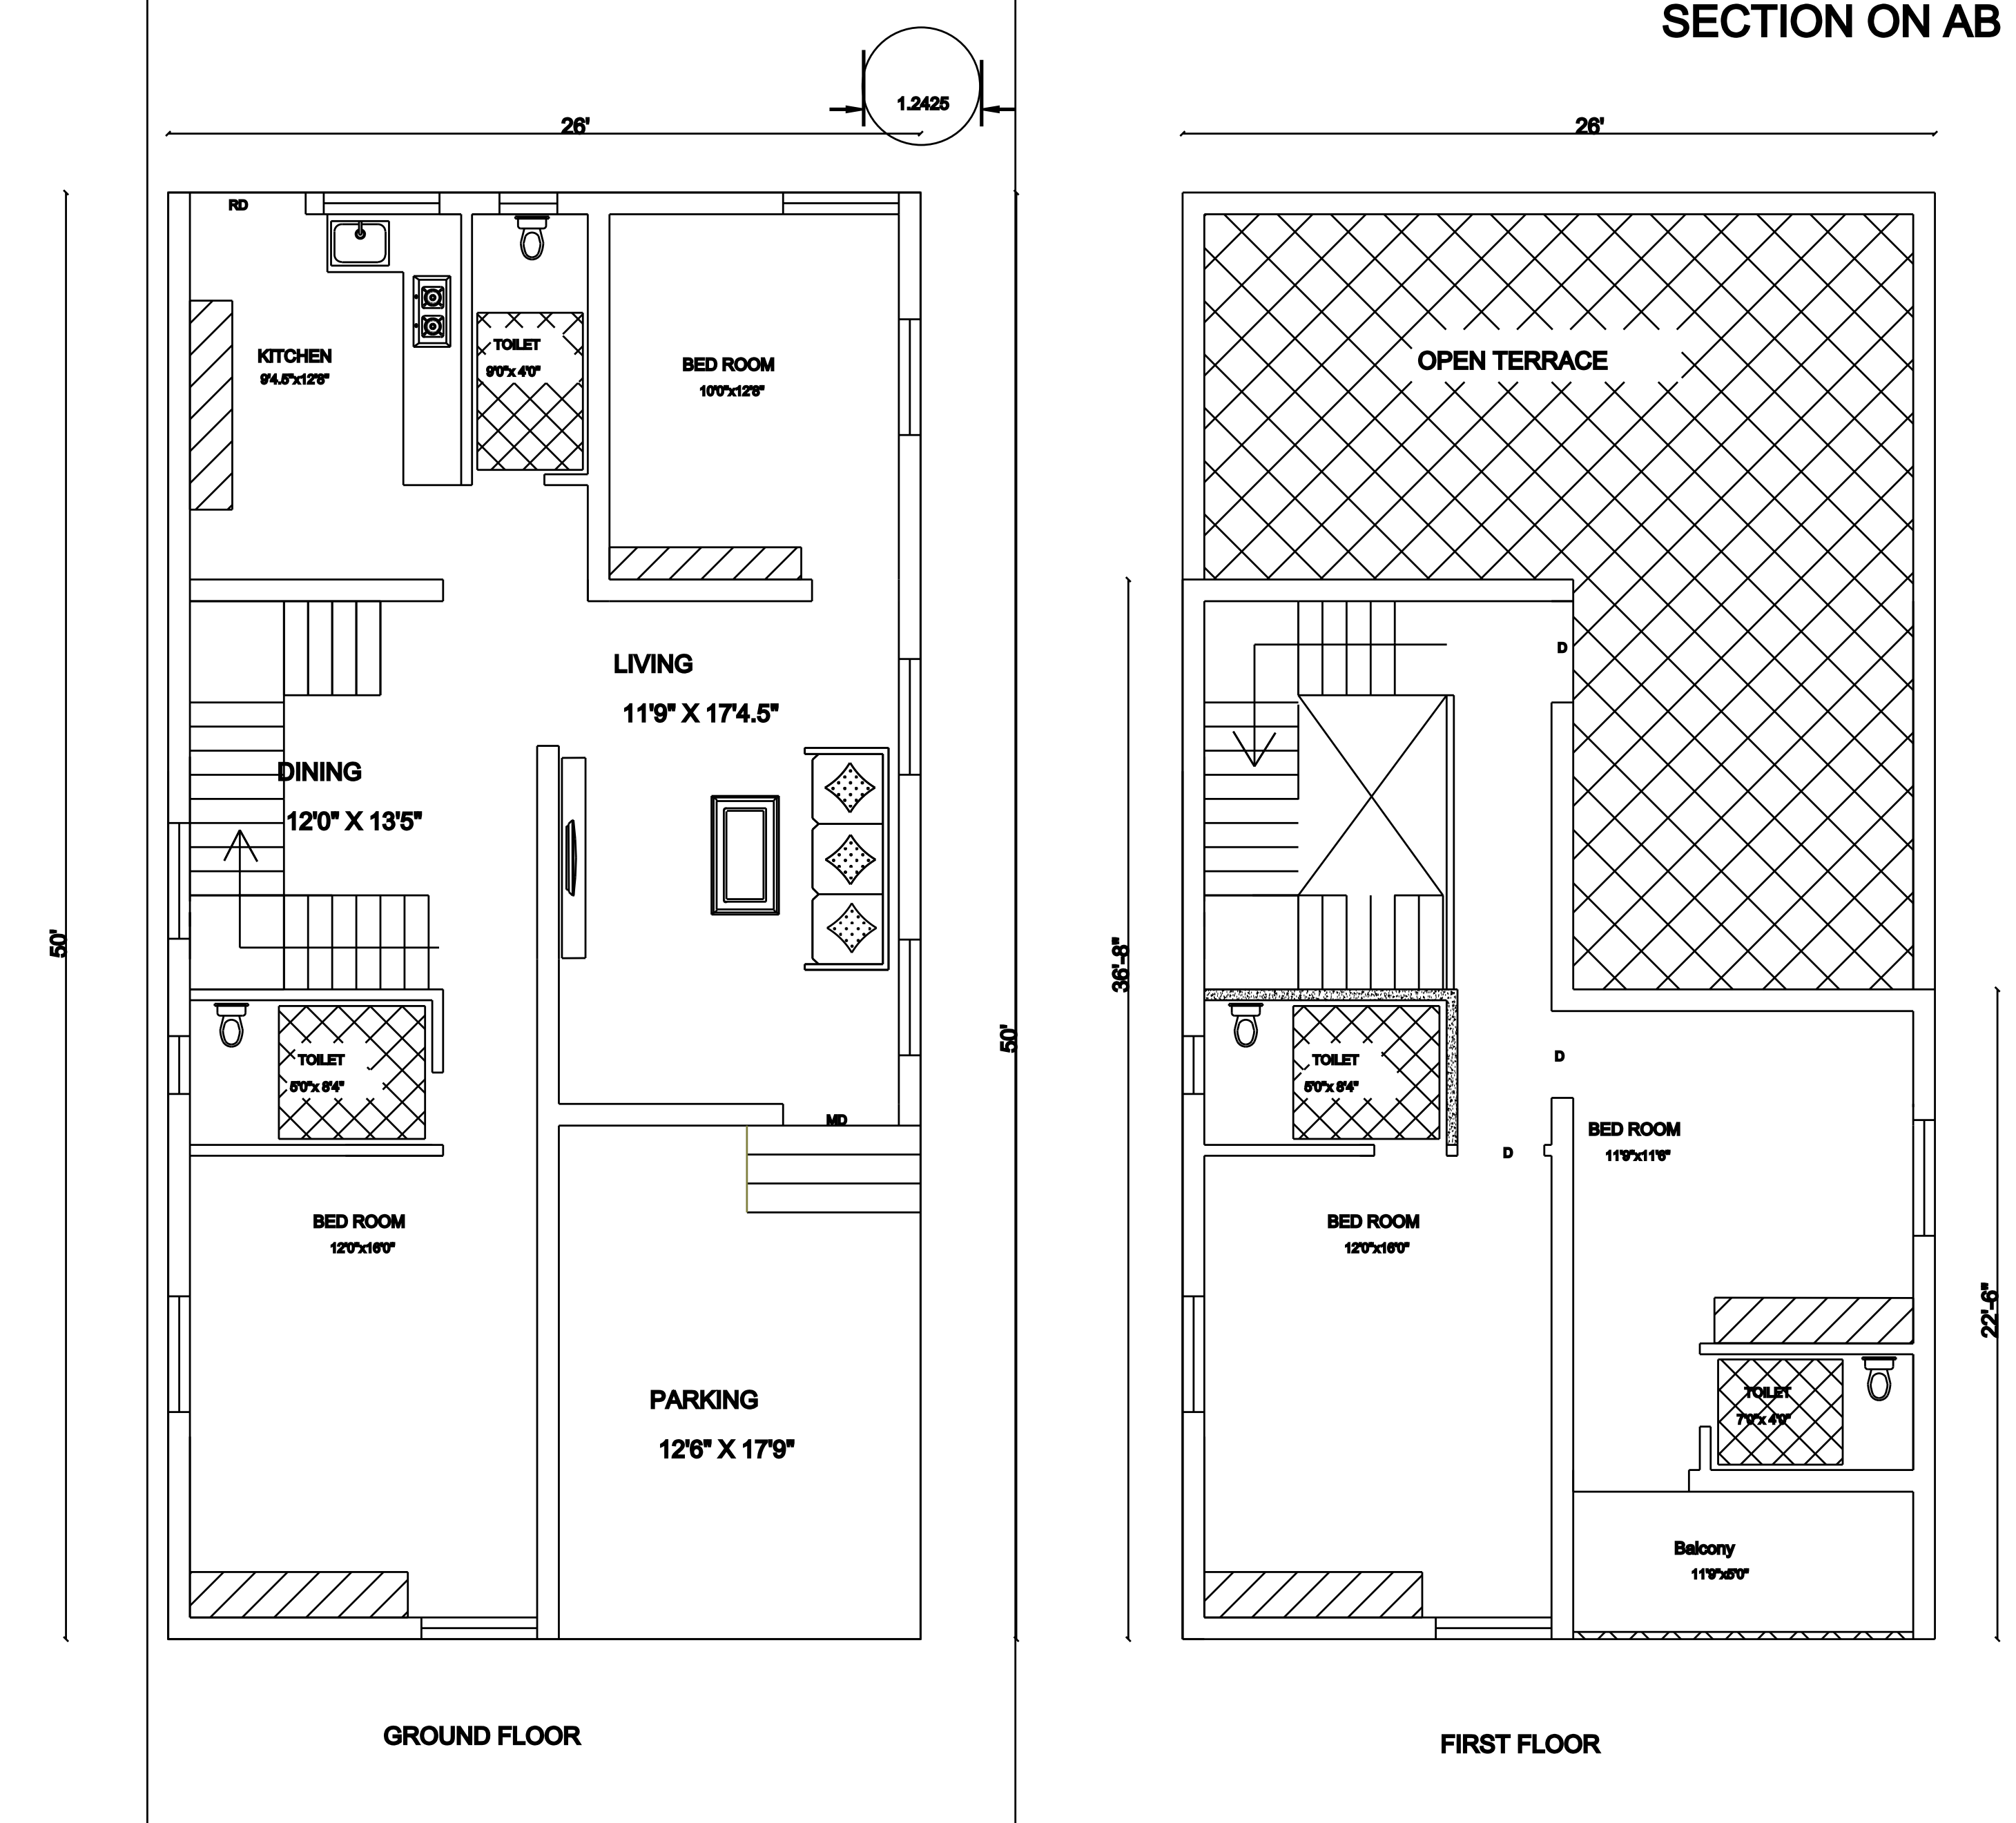


PLAN SHOWING THE PROPOSED CONSTRUCTION IN GROUND FLOOR AND FIRST FLOOR




R.C.C ROOF RESIDENTIAL BUILDING IN OLD SURVEY NO-128/2 A1A1,NEW SURVEY

NO-128/46 ,PLOT NO - 24A, AT THILLAI NAGAR,LAKSHMI NARAYANAPURAM VILLAGE,

PANRUTI TALUK & CUDDALORE DISTRICT -607106.

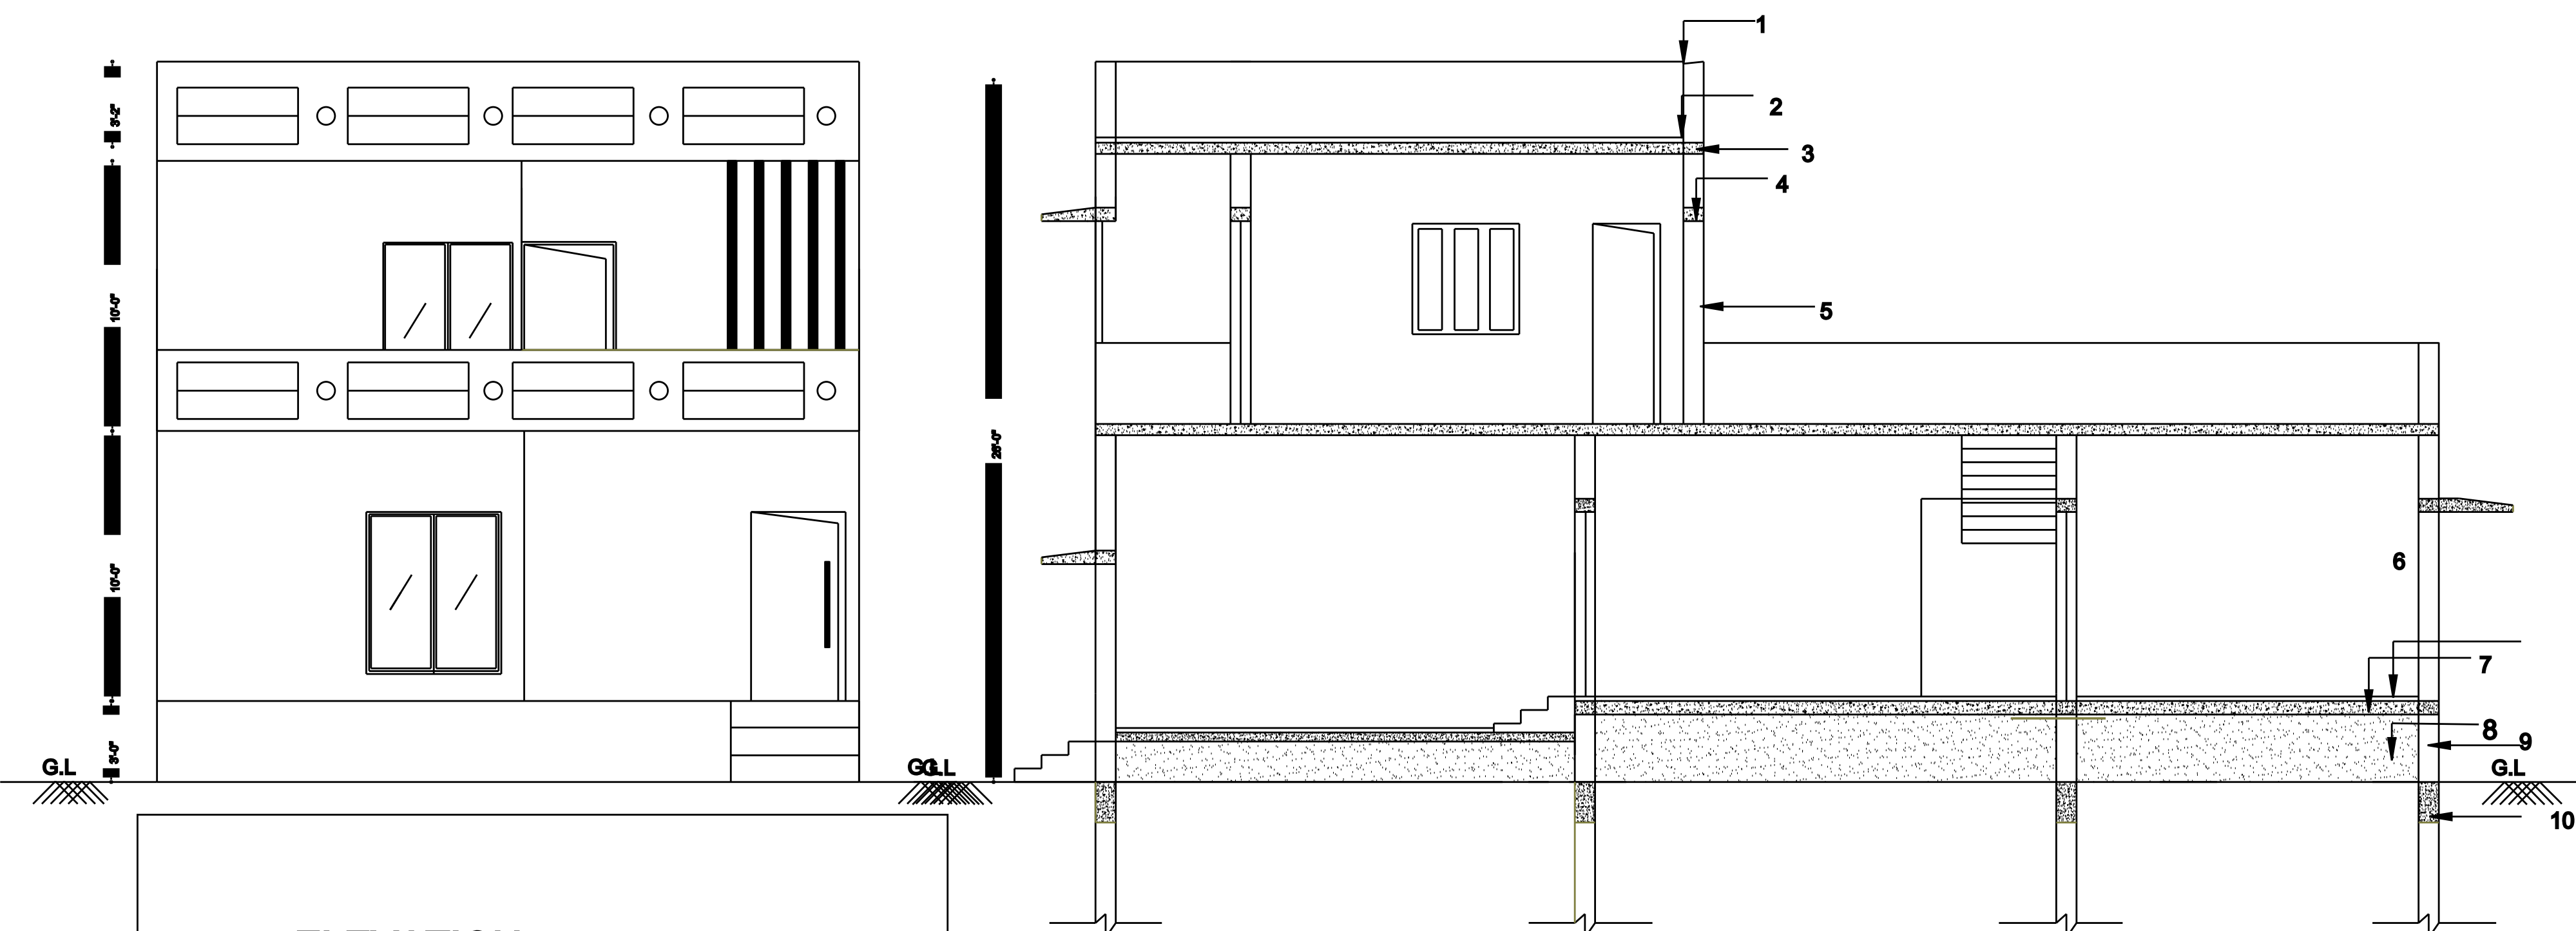

- REFERENCE:-
1. Parapet wall in bw in cm 1:8 23 cm tk.
 2. Weathering coarse 7.5 cm tk.
 3. R.C.C roof slab in c.c 1:1.5:3 mix 10 cm tk.
 4. R.C.C lintel in c.c 1:2:4 mix 10 cm tk.
 5. Superstructure in bw in cm 1:5 23 cm tk.
 6. Floor finish in cm 1:3
 7. Flooring in P.C.C 1:4:8 mix 10 cm tk.
 8. Sand filling 50 cm tk.
 9. Basement in bw in cm 1:5 23 cm tk.
 10. Plinth beam in cc 1:1.5:3 mix 30 cm tk.

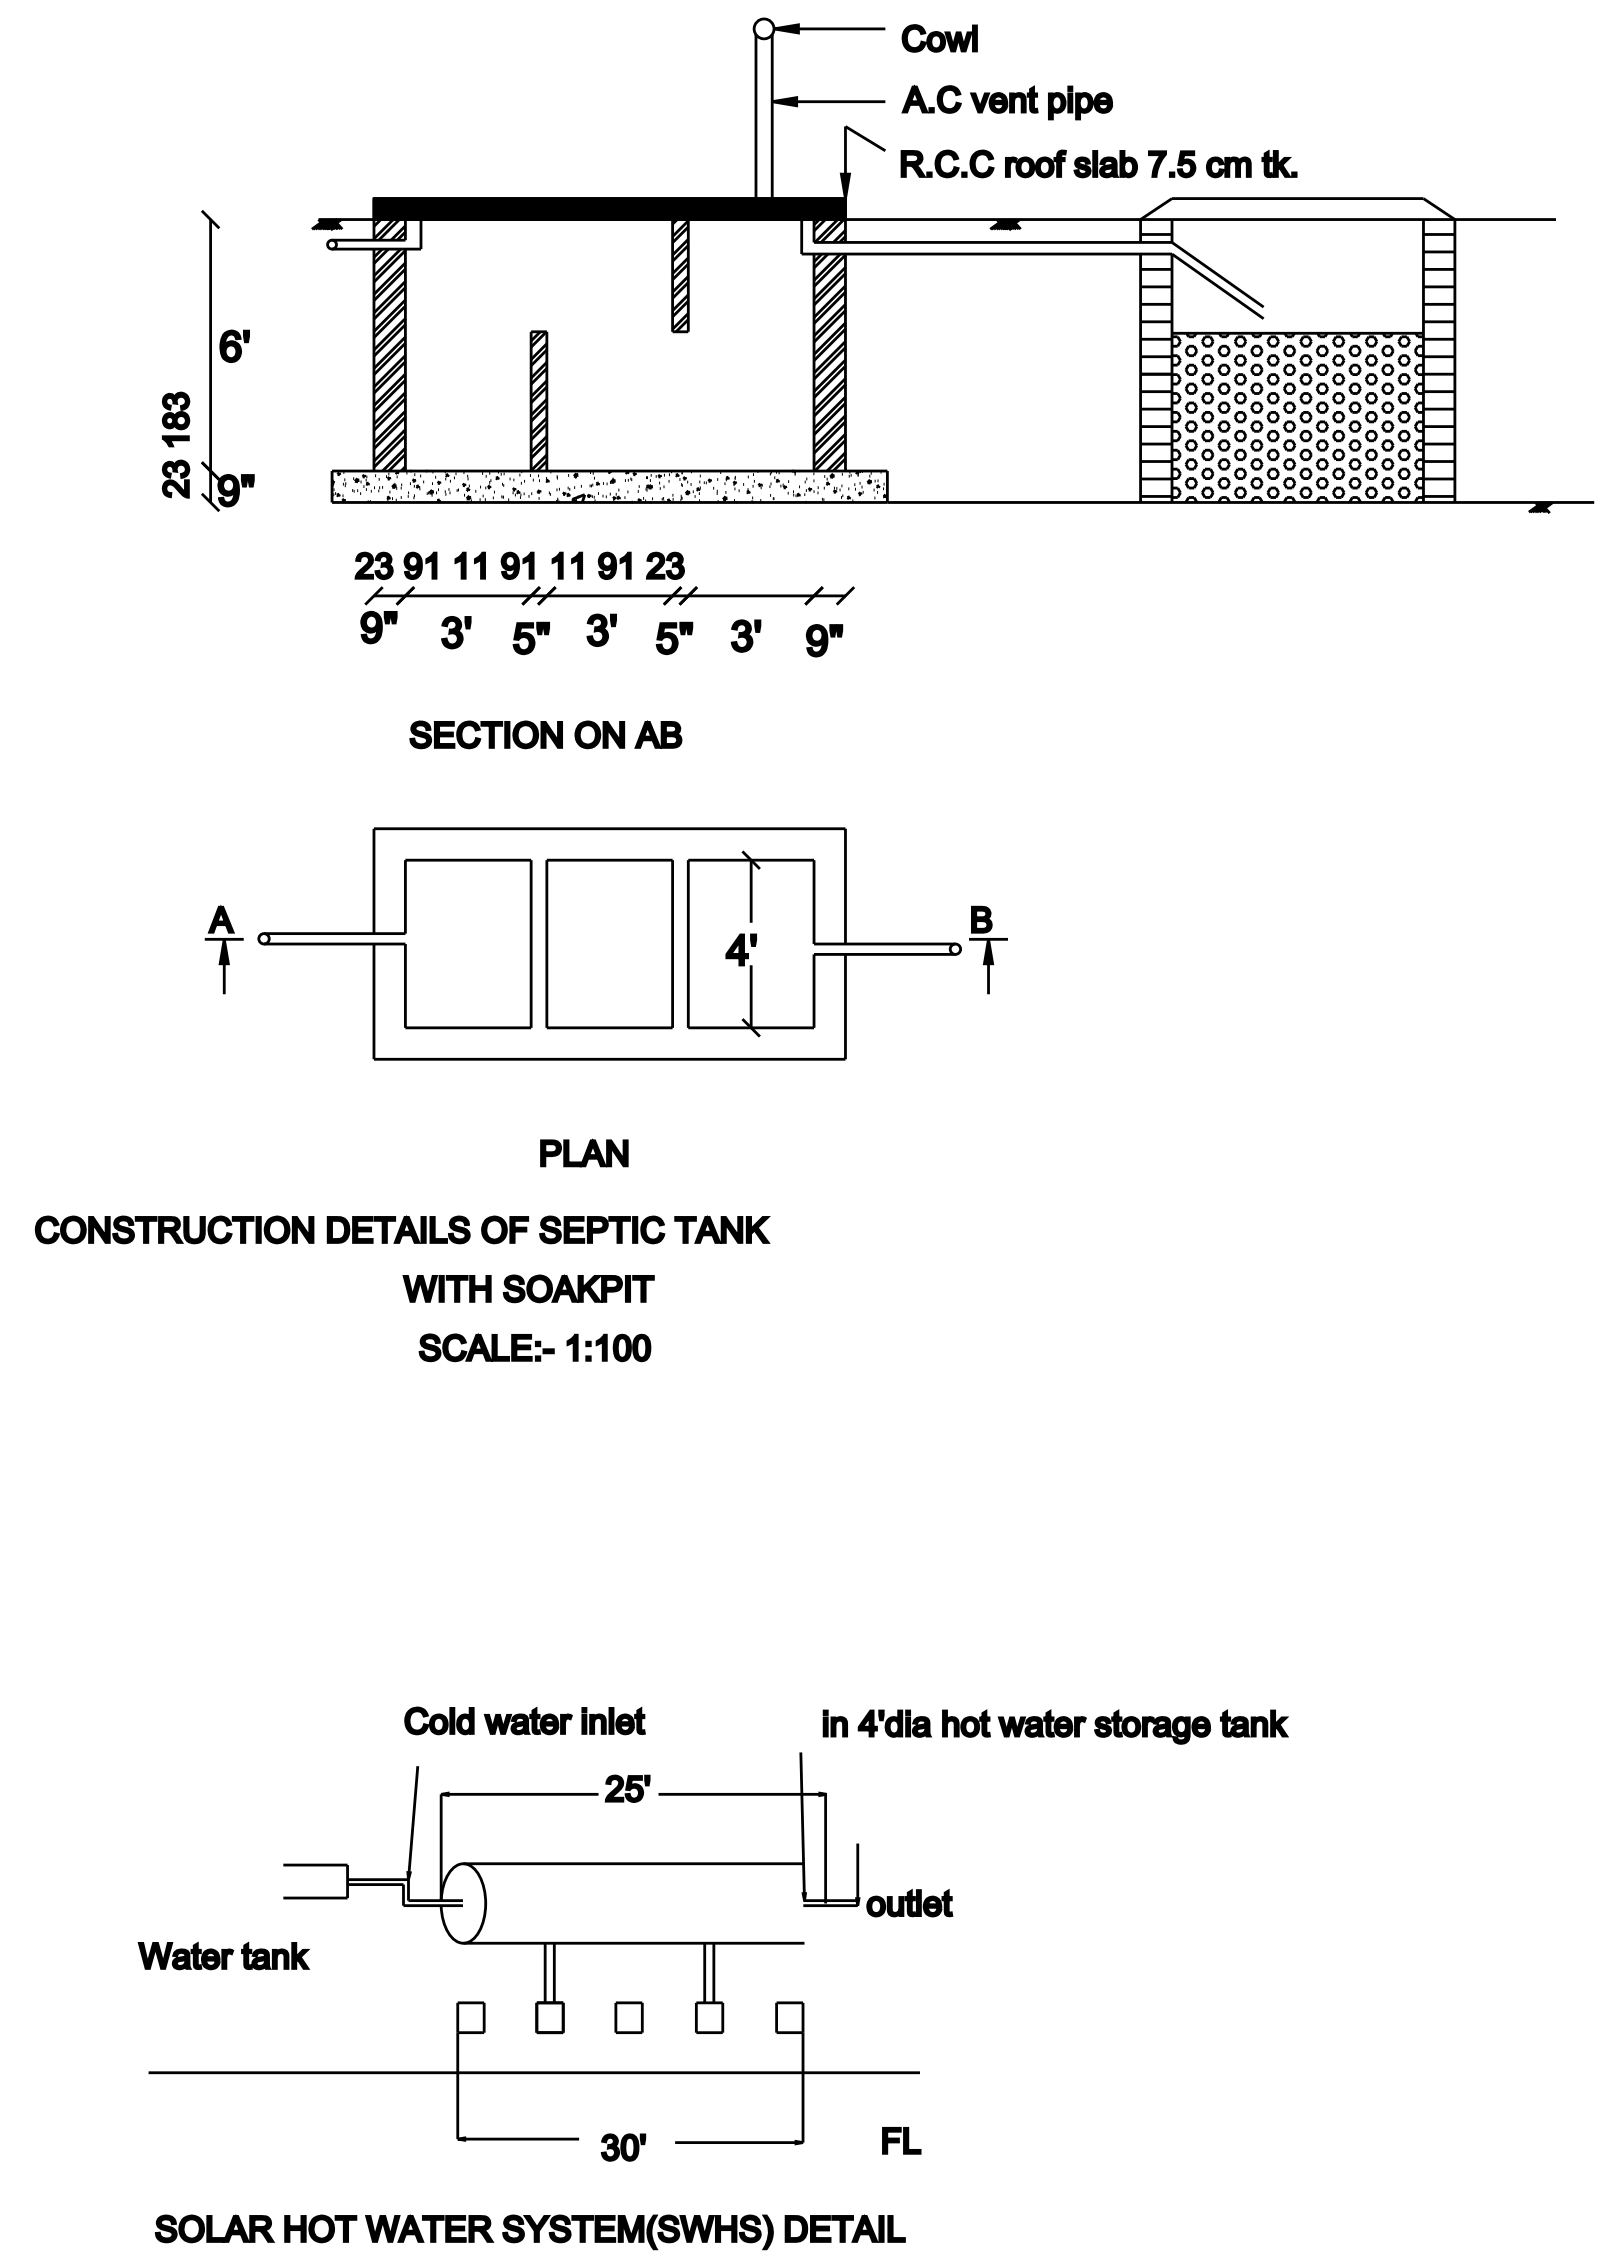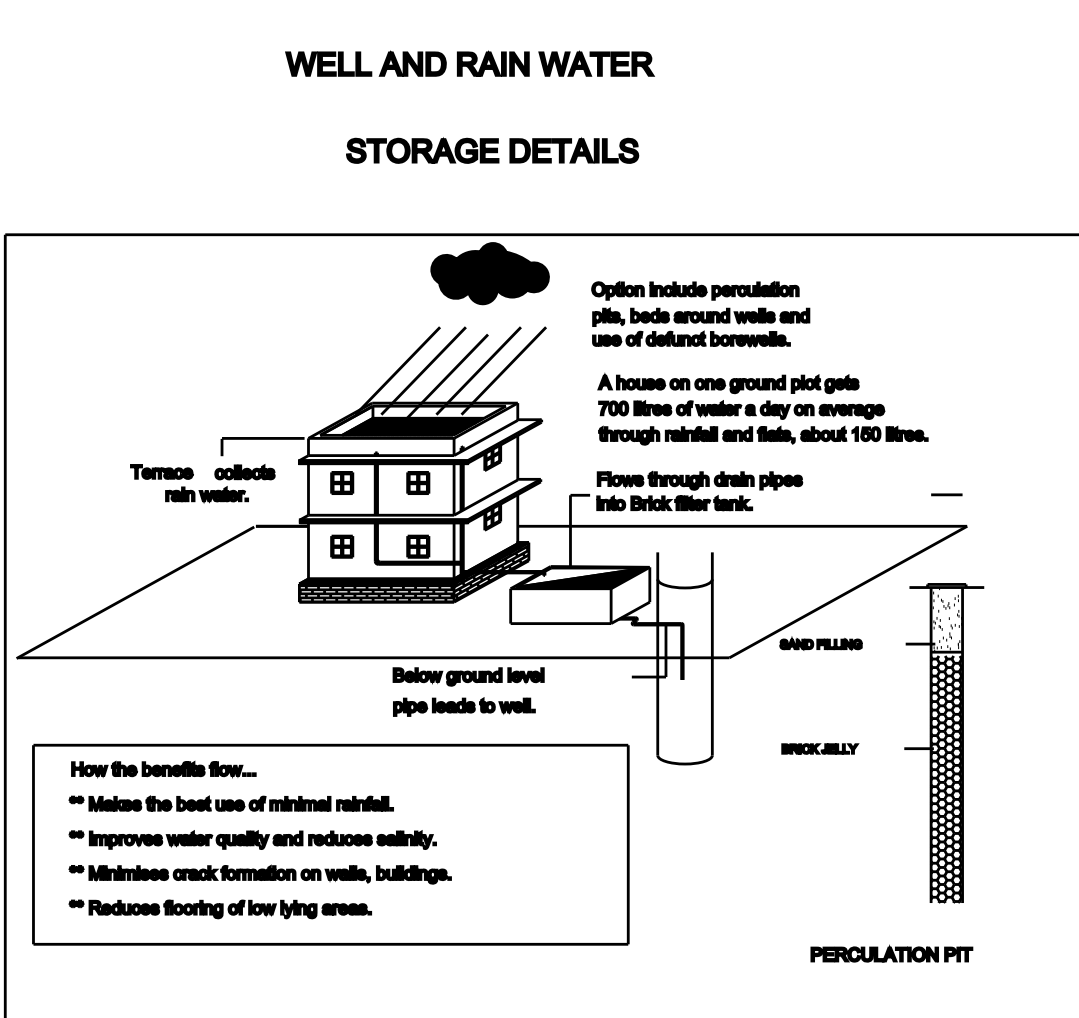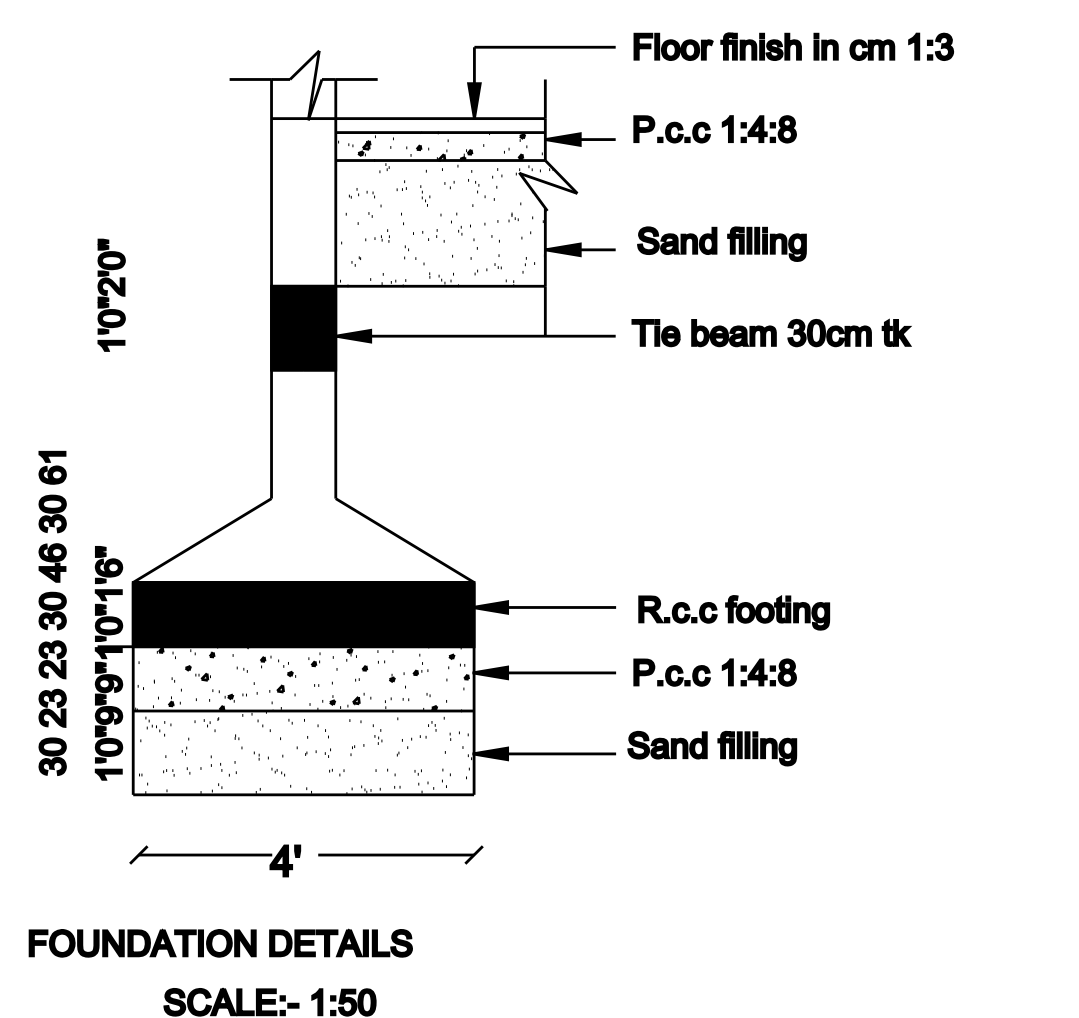

LICENSED SURVEYOR :-

AUTHORITY :-

Scale:- 1:400

Old survey no - 128/2 A1A1

New survey no-128/46

PLOT NO-24A,THILLAI NAGAR, LAKSHMI NARAYANAPURAM VILLAGE, PANRUTI TALUK. 607106

NORTH

SCHEDULE OF JOINERY	FTS	CMS
MD Main door 3'6"x7'0" 108x213		
D1 Flush door 3'0"x7'0" 91x213		
D2 PVC door 2'8"x7'0" 76x213		
W Glazzed Window 4'0"x4'0" 122x122		
V Ventilator 2'0"x2'0" 61x61		
AREA OF STATEMENT	SQ.FT	SQ.MT
Plot area 2070.00 192.3		
Proposed Built up area in G.F 1299.95 120.77		
Proposed Built up area in F.F 775.21 72.02		
Total Built up area 2075.16 192.79		
Open Space 770.00 71.53		

ALL DIMENSIONS ARE IN CMS AND FTS

DRAWN BY :-

Er.K.BALAMURUGAN.BE,AMIE.,

SCALE:- 1:100

COLOUR INDEX :-

Owners boundary, Pro-Built up area

Road, Rainwater harvest pit,

Septic tank , Bore.

Waste water used for garden

Drainage water to connected with septic tank.

APPLICANT :-

S.HAJARA BEGUM

ashini builders

No.22,First floor, Deen plaza,Tagoore street

Panruti- 607106. Mobile No: 9842922206.

Email: ashinibuilders@gmail.com