
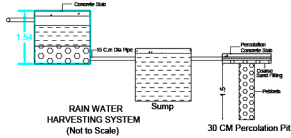
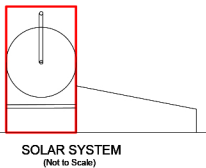
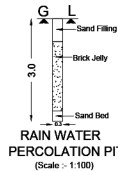
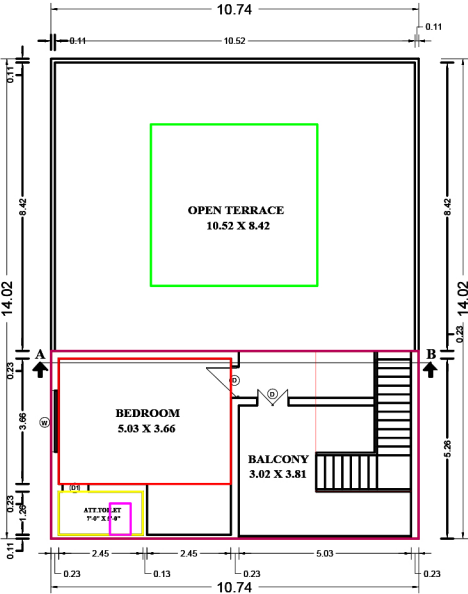
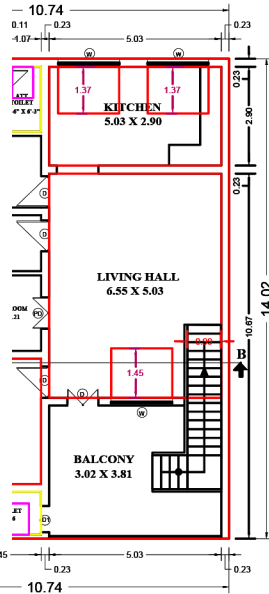
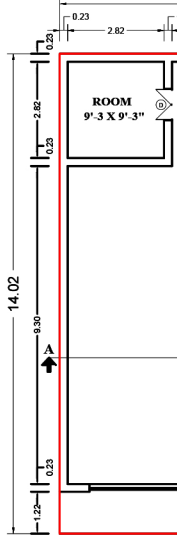
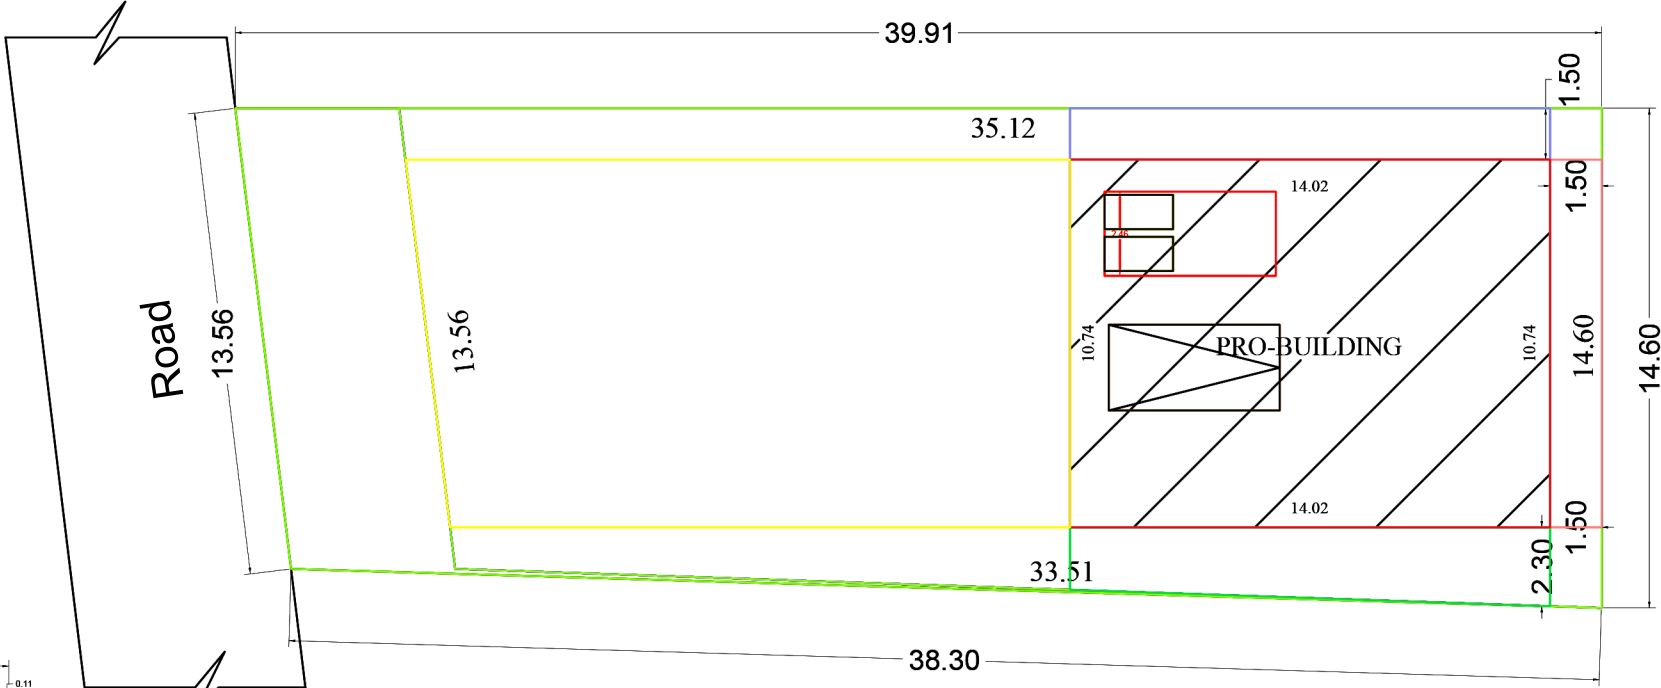
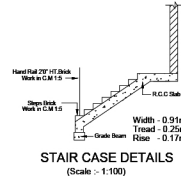
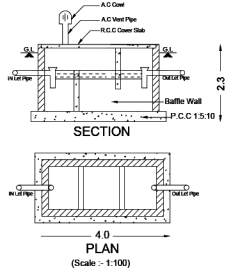
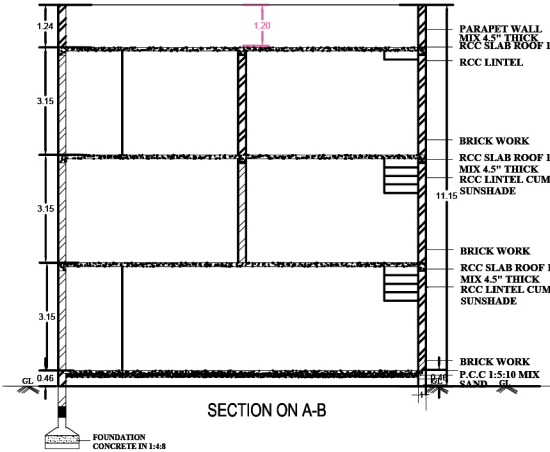



PLAN SHOWING THE CONSTRUCTION ON EXITING GROUND FLOOR R.C.C ROOF BUILDING AND PROPOSED

FIRST FLOOR & SECOND FLOOR R.C.C ROOF RESIDENTIAL BUILDING AT NEW SUB DIV NO: 647/3, (AS PER
PATTA NO:428), OLD R.S.NO: 518/1, SATHAMAMPATTU VILLAGE, KEELMAMPATTU MADURA,

KADAMPULIYUR SUB-D, PANRUTI TALUK, CUDDALORE DISTRICT.

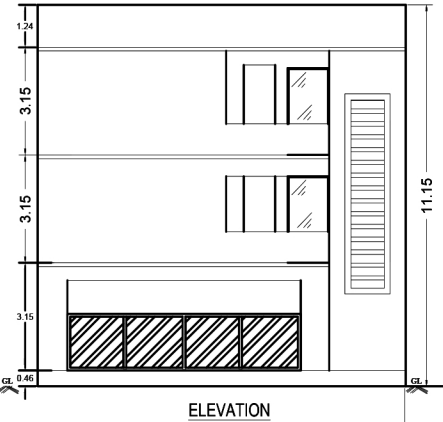

KEY PLAN
NOT TO SCALE

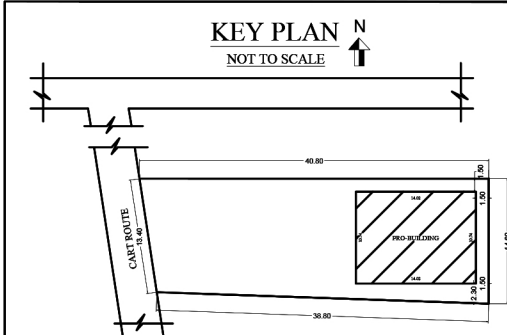

OWNER NAME & SIGNATURE
Mr. R.PANNEERSELVAM
S/O Mr.RAMALINGAM SAMARTHIYAR

REGISTERED ARCHITECT
S.Gayathri
S.GAYATHRI, B. Arch.,
Architects - Grade I - RA,
Reg. No: 095/LS/ 2019/00005,
Panruti Municipality,
No: 3, Gandhi Park Upstairs,
Cuddalore Road, Panruti - 607 106,
Cuddalore Dist, Cell: 99444 62082.

SCHEDULE OF JOINERY		
	FEET	METRE
D1	3'-8" X 7'-0"	1.1 X 2.1 M
D2	3'-0" X 7'-0"	0.90 X 2.1 M
D3	2'-6" X 7'-0"	0.90 X 2.1 M
W1	6'-0" X 5'-0"	1.8 X 1.5 M
W2	4'-0" X 2'-6"	1.2 X 0.75 M
W3	2'-6" X 5'-0"	0.75 X 1.5 M
V2	2'-0" X 2'-0"	0.6 X 0.6 M

AREA STATEMENT	SQFT	SQM
TOTAL PLOT AREA AS PER PATTA	5898.62	548.00
AS PER SURVEY EXTRACT	5898.62	548.00
TOTAL PLOT AREA AS PER DOCUMENT	5175.00	480.77
EX.GROUND FLOOR AREA (NON FSI)	1621.47	150.64
PRO.FIRST FLOOR AREA	1621.47	150.64
PRO.SECOND FLOOR AREA	634.53	58.95
OPEN AREA	3553.53	330.13
Plot Coverage 150.64 / 480.77 X 100	= 31.33 %	
Floor Space Index [F.S.I] 360.23 / 480.77	= 0.749	