



PLAN SHOWING THE PROPOSED CONSTRUCTION OF A R.C.C. ROOF RESIDENTIAL BUILDING IN
NATHAM R.S. NO - 177/2Pt, AT PILAIYAR KOIL STREET, THENNAMPACKAM VILLAGE AND PANCHAYAT,
CUDDALORE PANCHAYAT UNION, CUDDALORE TALUK AND DISTRICT.

Name of the owner:- Thiru.S.Krishnamoorthy. S/o.M.Selvarasu.



Scale - 1:100

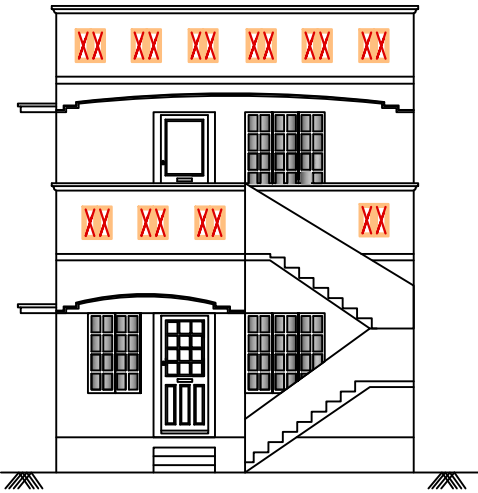


ELEVATION

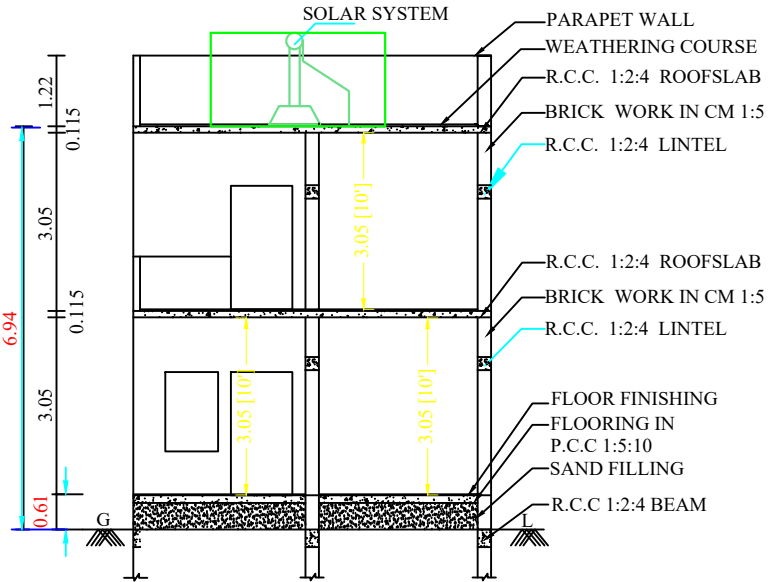




SECTION ON A-B

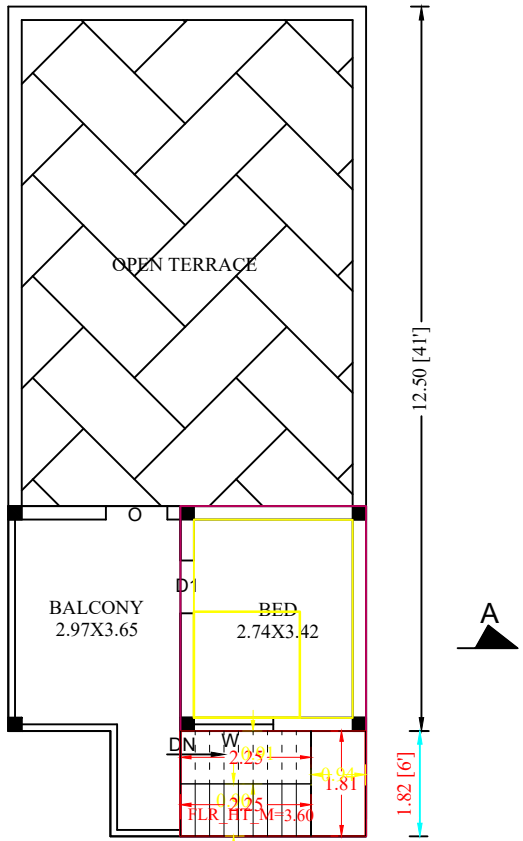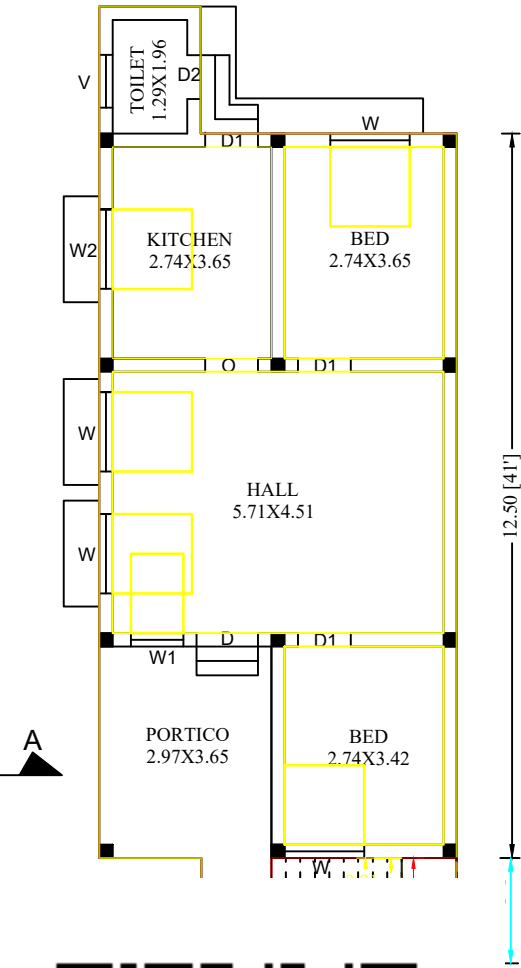

FRIST FLOOR PLAN

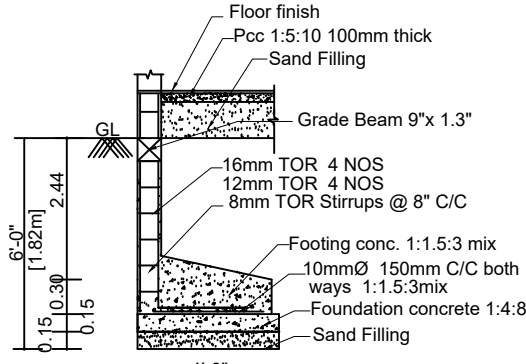


FOUNDATION DETAILS

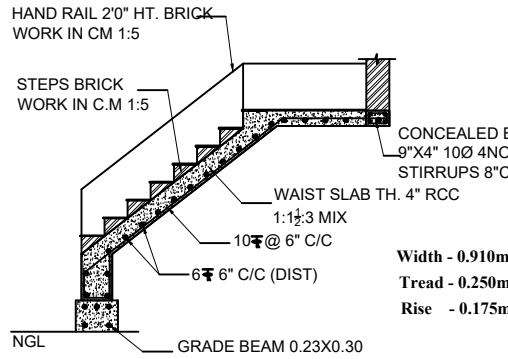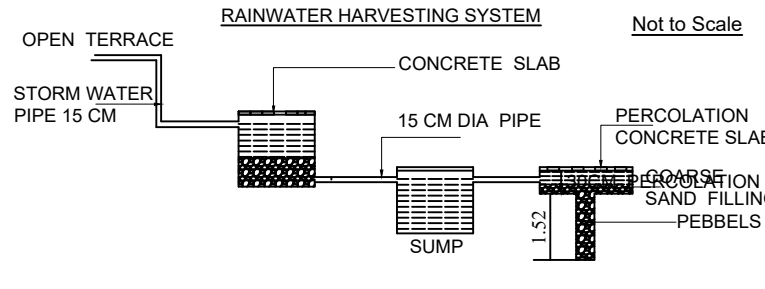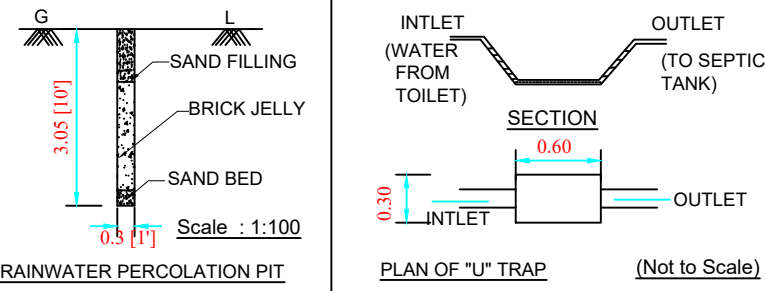


STAIRCASE DETAILS

SEPTIC TANK DETAILS
SCALE-1:100

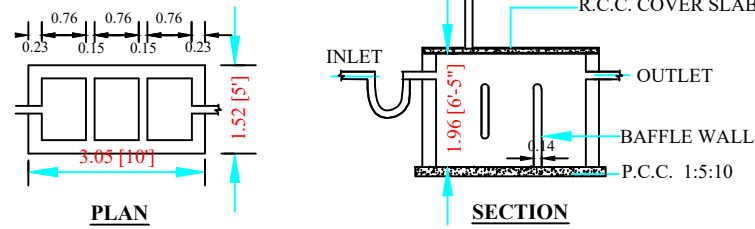


AREA DETAILS	SQFT	SQM
Area of the Site	1463.00	136.00
Area of the Exis.G.F.Bldg.,	957.78	88.98
Area of the Pro.F.F.Bldg.,	196.33	18.24
Total Floor Area	1154.11	107.22
Area of the Open space	505.01	47.00
Length of the Compound Wall	51.70Rm	
Car Parking (2.5Mx5.0M)	NIL	
Two Wheeler Parking(1.0x1.8M)	2Nos	
P.C (88.98/136.00)	65.42%	
F.S.I (107.22/136.00)	0.78	

REFERENCE	MTS	SQM
D DOOR	1.10 X 2.10	2.31
D1 DOOR	0.91 X 2.10	1.91
O OPENING	0.91 X 2.10	1.91
D2 DOOR	0.76 X 2.10	1.59
W WINDOW	1.37 X 1.37	1.88
W2 WINDOW	1.37 X 0.91	1.25
V VENTILATOR	0.91 X 0.61	0.55

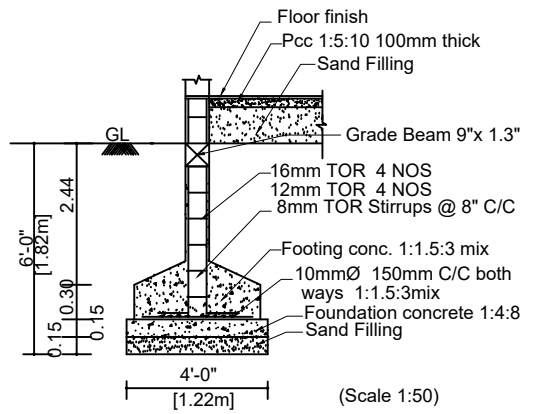


FOUNDATION DETAILS

KEY PLAN
Scale - (NTS)

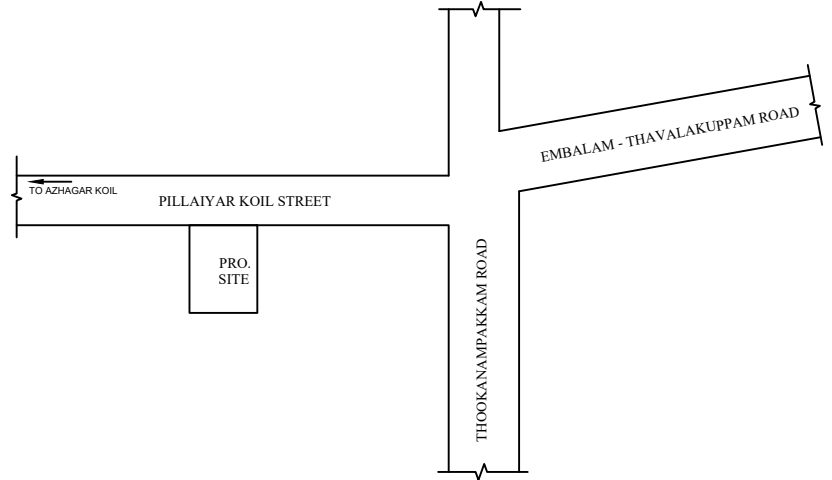

SITE PLAN

Scale - 1:100

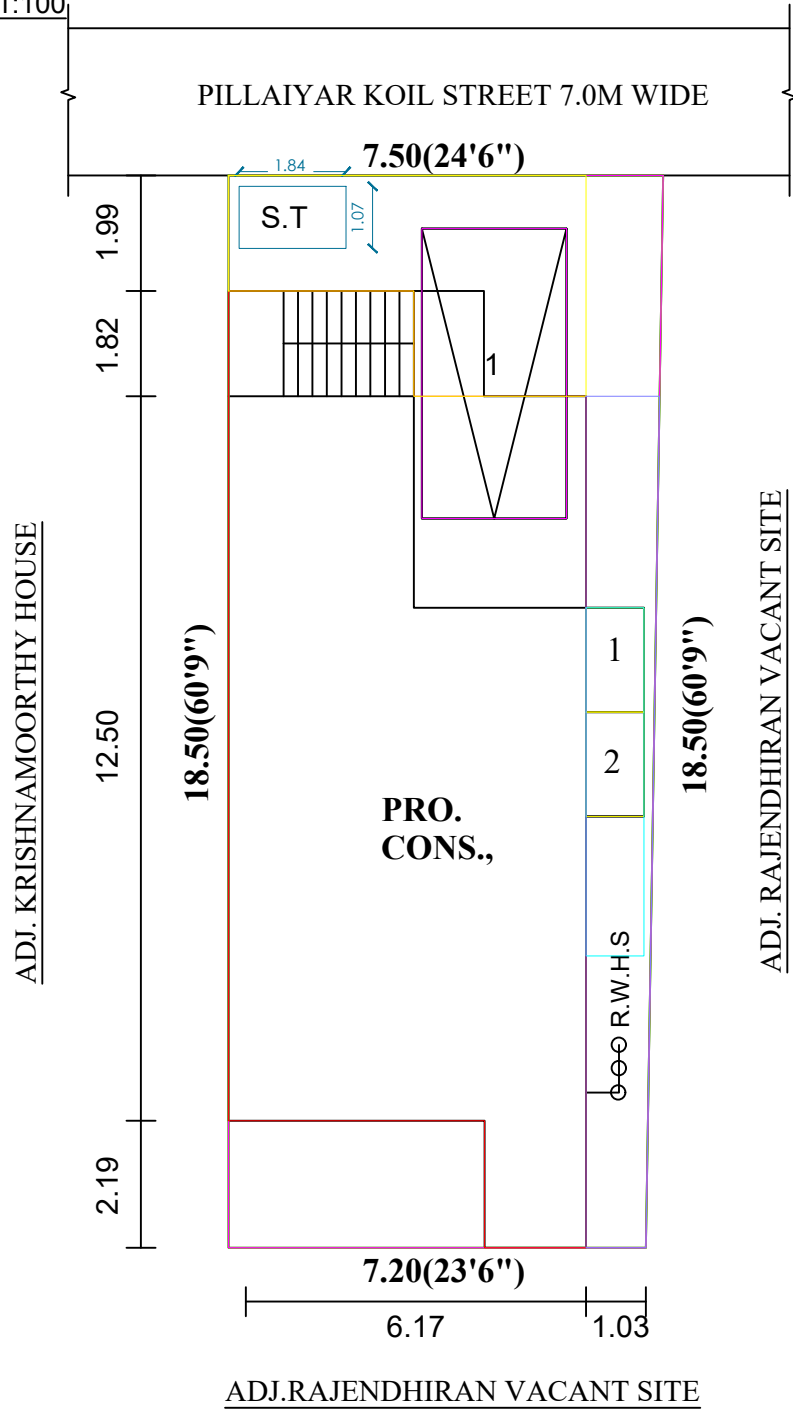

APPLICANT'S SIGNATURE

S. Krishnamoorthy.

REGISTERED ENGINEER / ARCHITECT

A. NARAYAN, B.Arch.,
COUNCIL OF ARCHITECTURE
Reg. No: CA / 2018 / 100115
Cell: 99440 20004.