
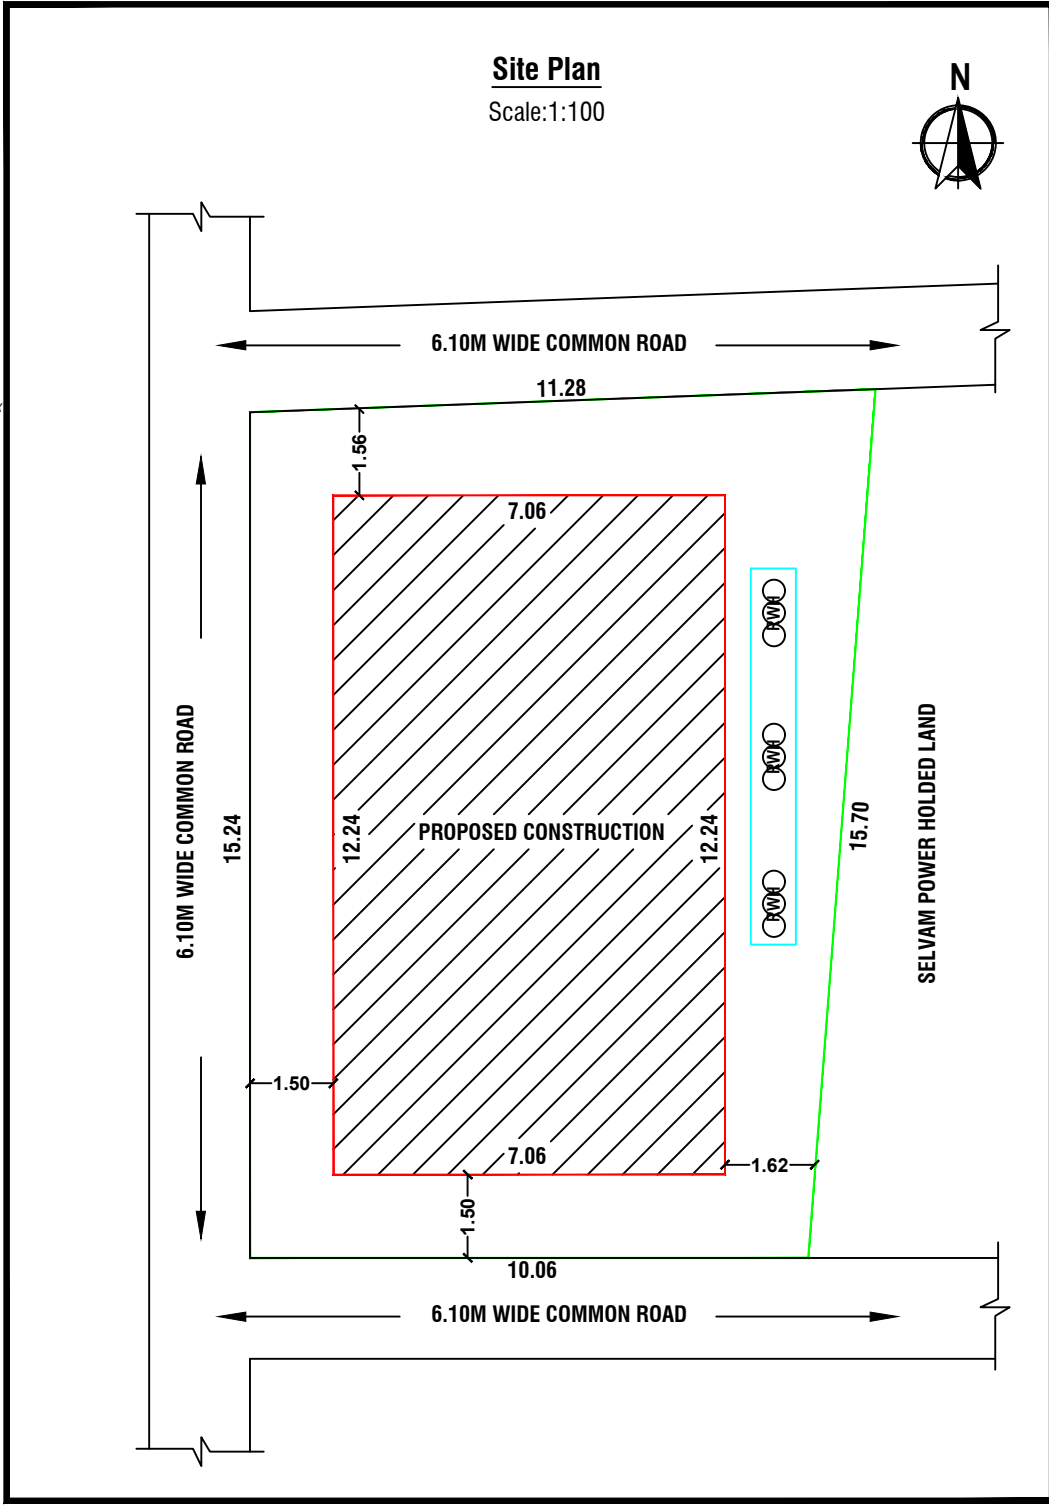
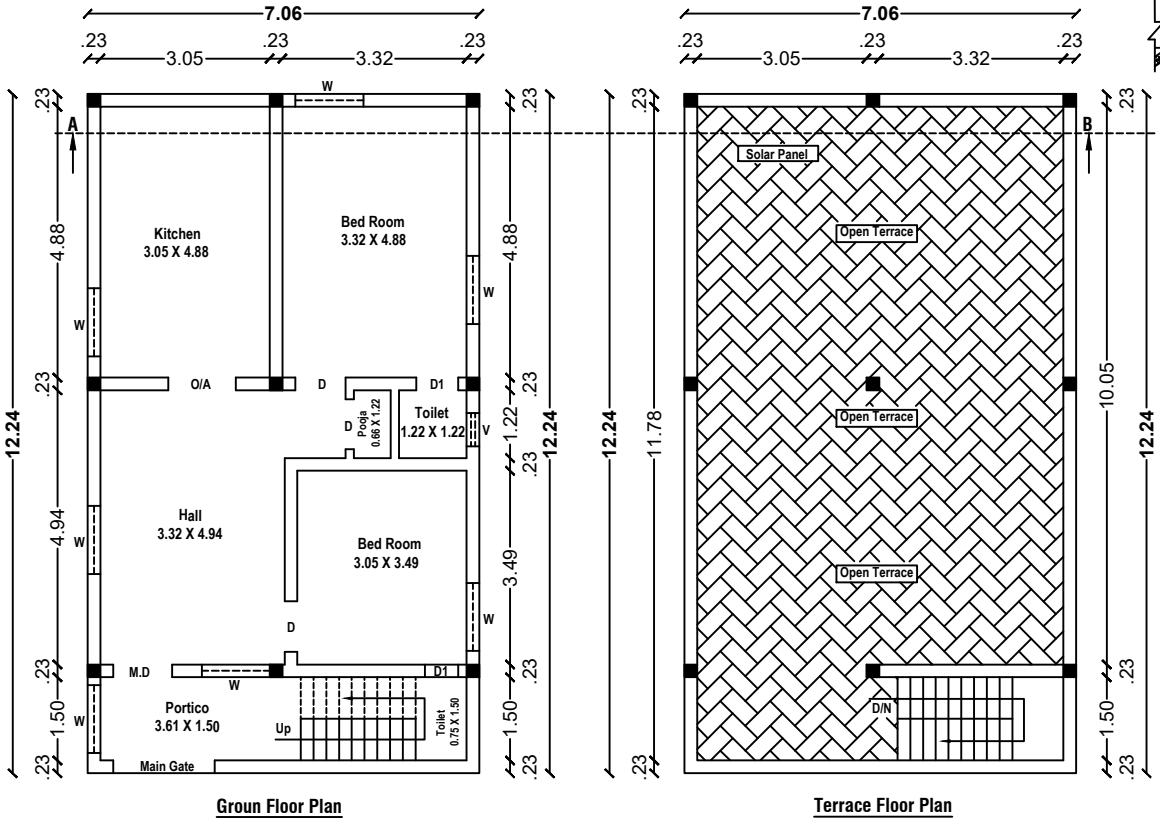


PLAN SHOWING THE PROPOSED CONSTRUCTION OF RCC ROOF RESIDENTIAL BUILDING IN S.F.No:384/8A1A1A1,
VIRUPATCHIPURAM VILLAGE, ELAKKIYAMPATTI PANCHAYAT, DHARMAPURI PANCHAYAT UNION, DHARMAPURI
TALUK AND DHARMAPURI DISTRICT.

Office Use

APPLICANT: Mrs.K.UMAGESWARI W/o.Mr.KALIYAPPAN.

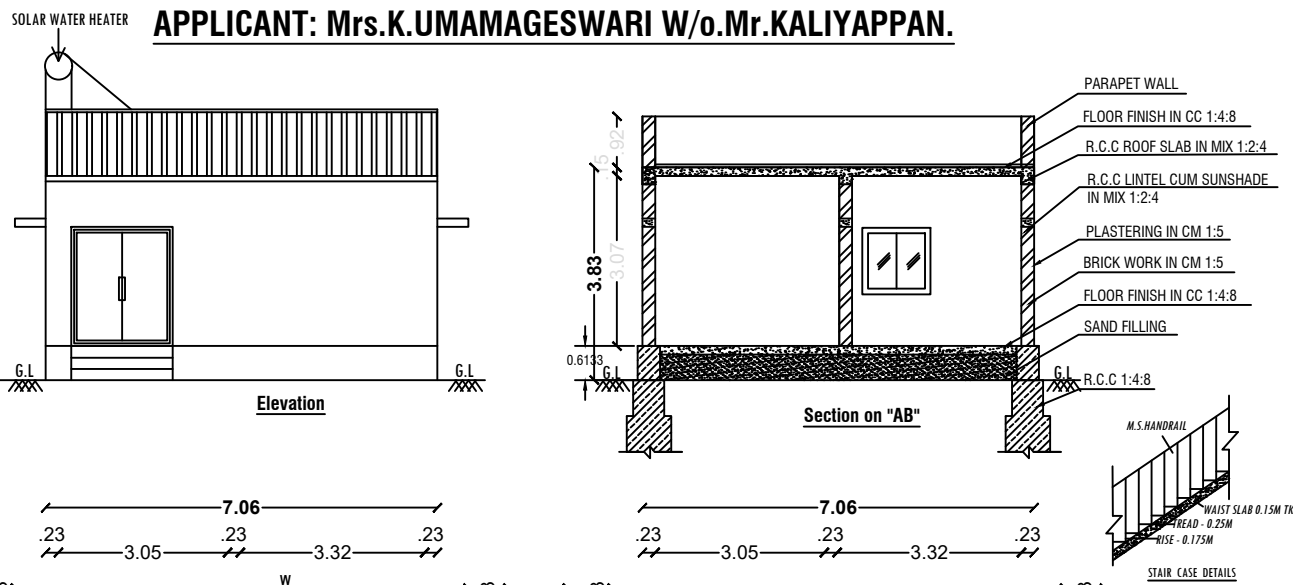

Technical Approval

Online Application No: SWP/BPA/082508/2023
Technical Approval issued.

This Document is Digitally Data Signed by
"PRESIDENT OF ELAKKIYAMPATTI VILLAGE
PANCHAYAT, DHARMAPURI PANCHAYAT
UNION". So any seal or Sign is not necessary.

Joinery Details

M.D	Main Door	1.06 X 2.13
D	Door	0.90 X 2.13
D1	Door	0.76 X 2.13
W	Window	0.90 X 1.22
O	Open	0.90 X 1.22
W1	Window	1.22 X 1.22
V	Ventilator	0.61 X 0.46

Area Statement

Particulars	Sq.ft	Sq.mt
Plot Area	1776.25	165.02
G.F Plinth Area	930.12	86.41
G.F Carpet Area	652.30	60.60
Head Room Area	79.76	7.41
Total Buildup Area	1009.88	93.82

All Dimensions are in Meter Only.

Site Boundary	
Proposed	
Road	

Mrs. K. Umageswari
W/o. Mr. Kaliyappan...
Signature of Applicant

Er.M.Madhiyan D.C.E.,
TN Govt. Regd. Professional of DTCP,
R.E-III-No.09/2020
Dharmapuri - 8682809862.

Registered Engineer

By..... SRI VENI DEVELOPERS
Approval Planners & Property Developers
No.45-1, 1st Floor, Kandasamy Vathiyar Street,
Next to Municipality Office, Near BSNL Office,
Dharmapuri - 636701.
Cont: 8682809862, srivenidevelopers@gmail.com
We Provide all kind of Online Approval Drawings.....

