
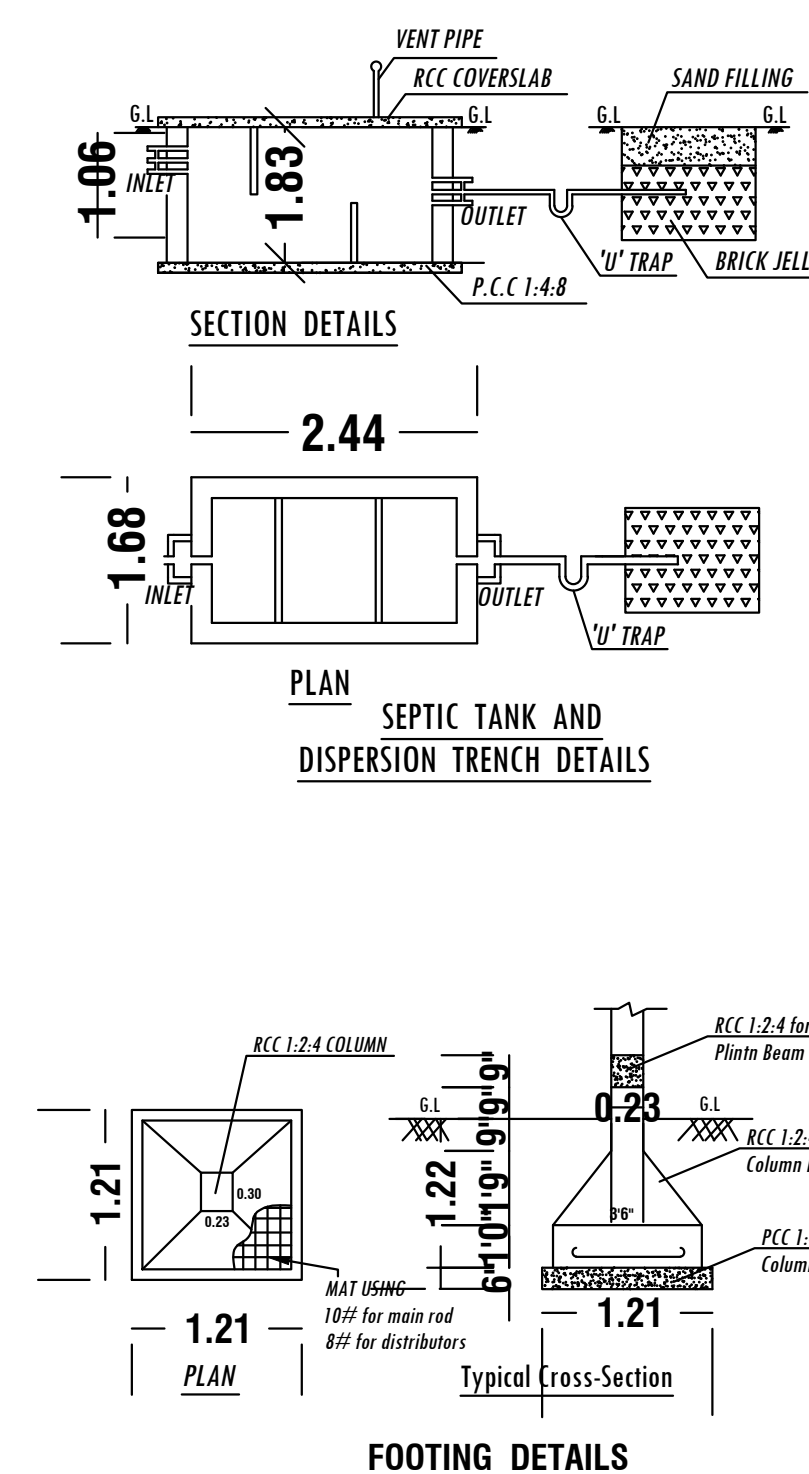
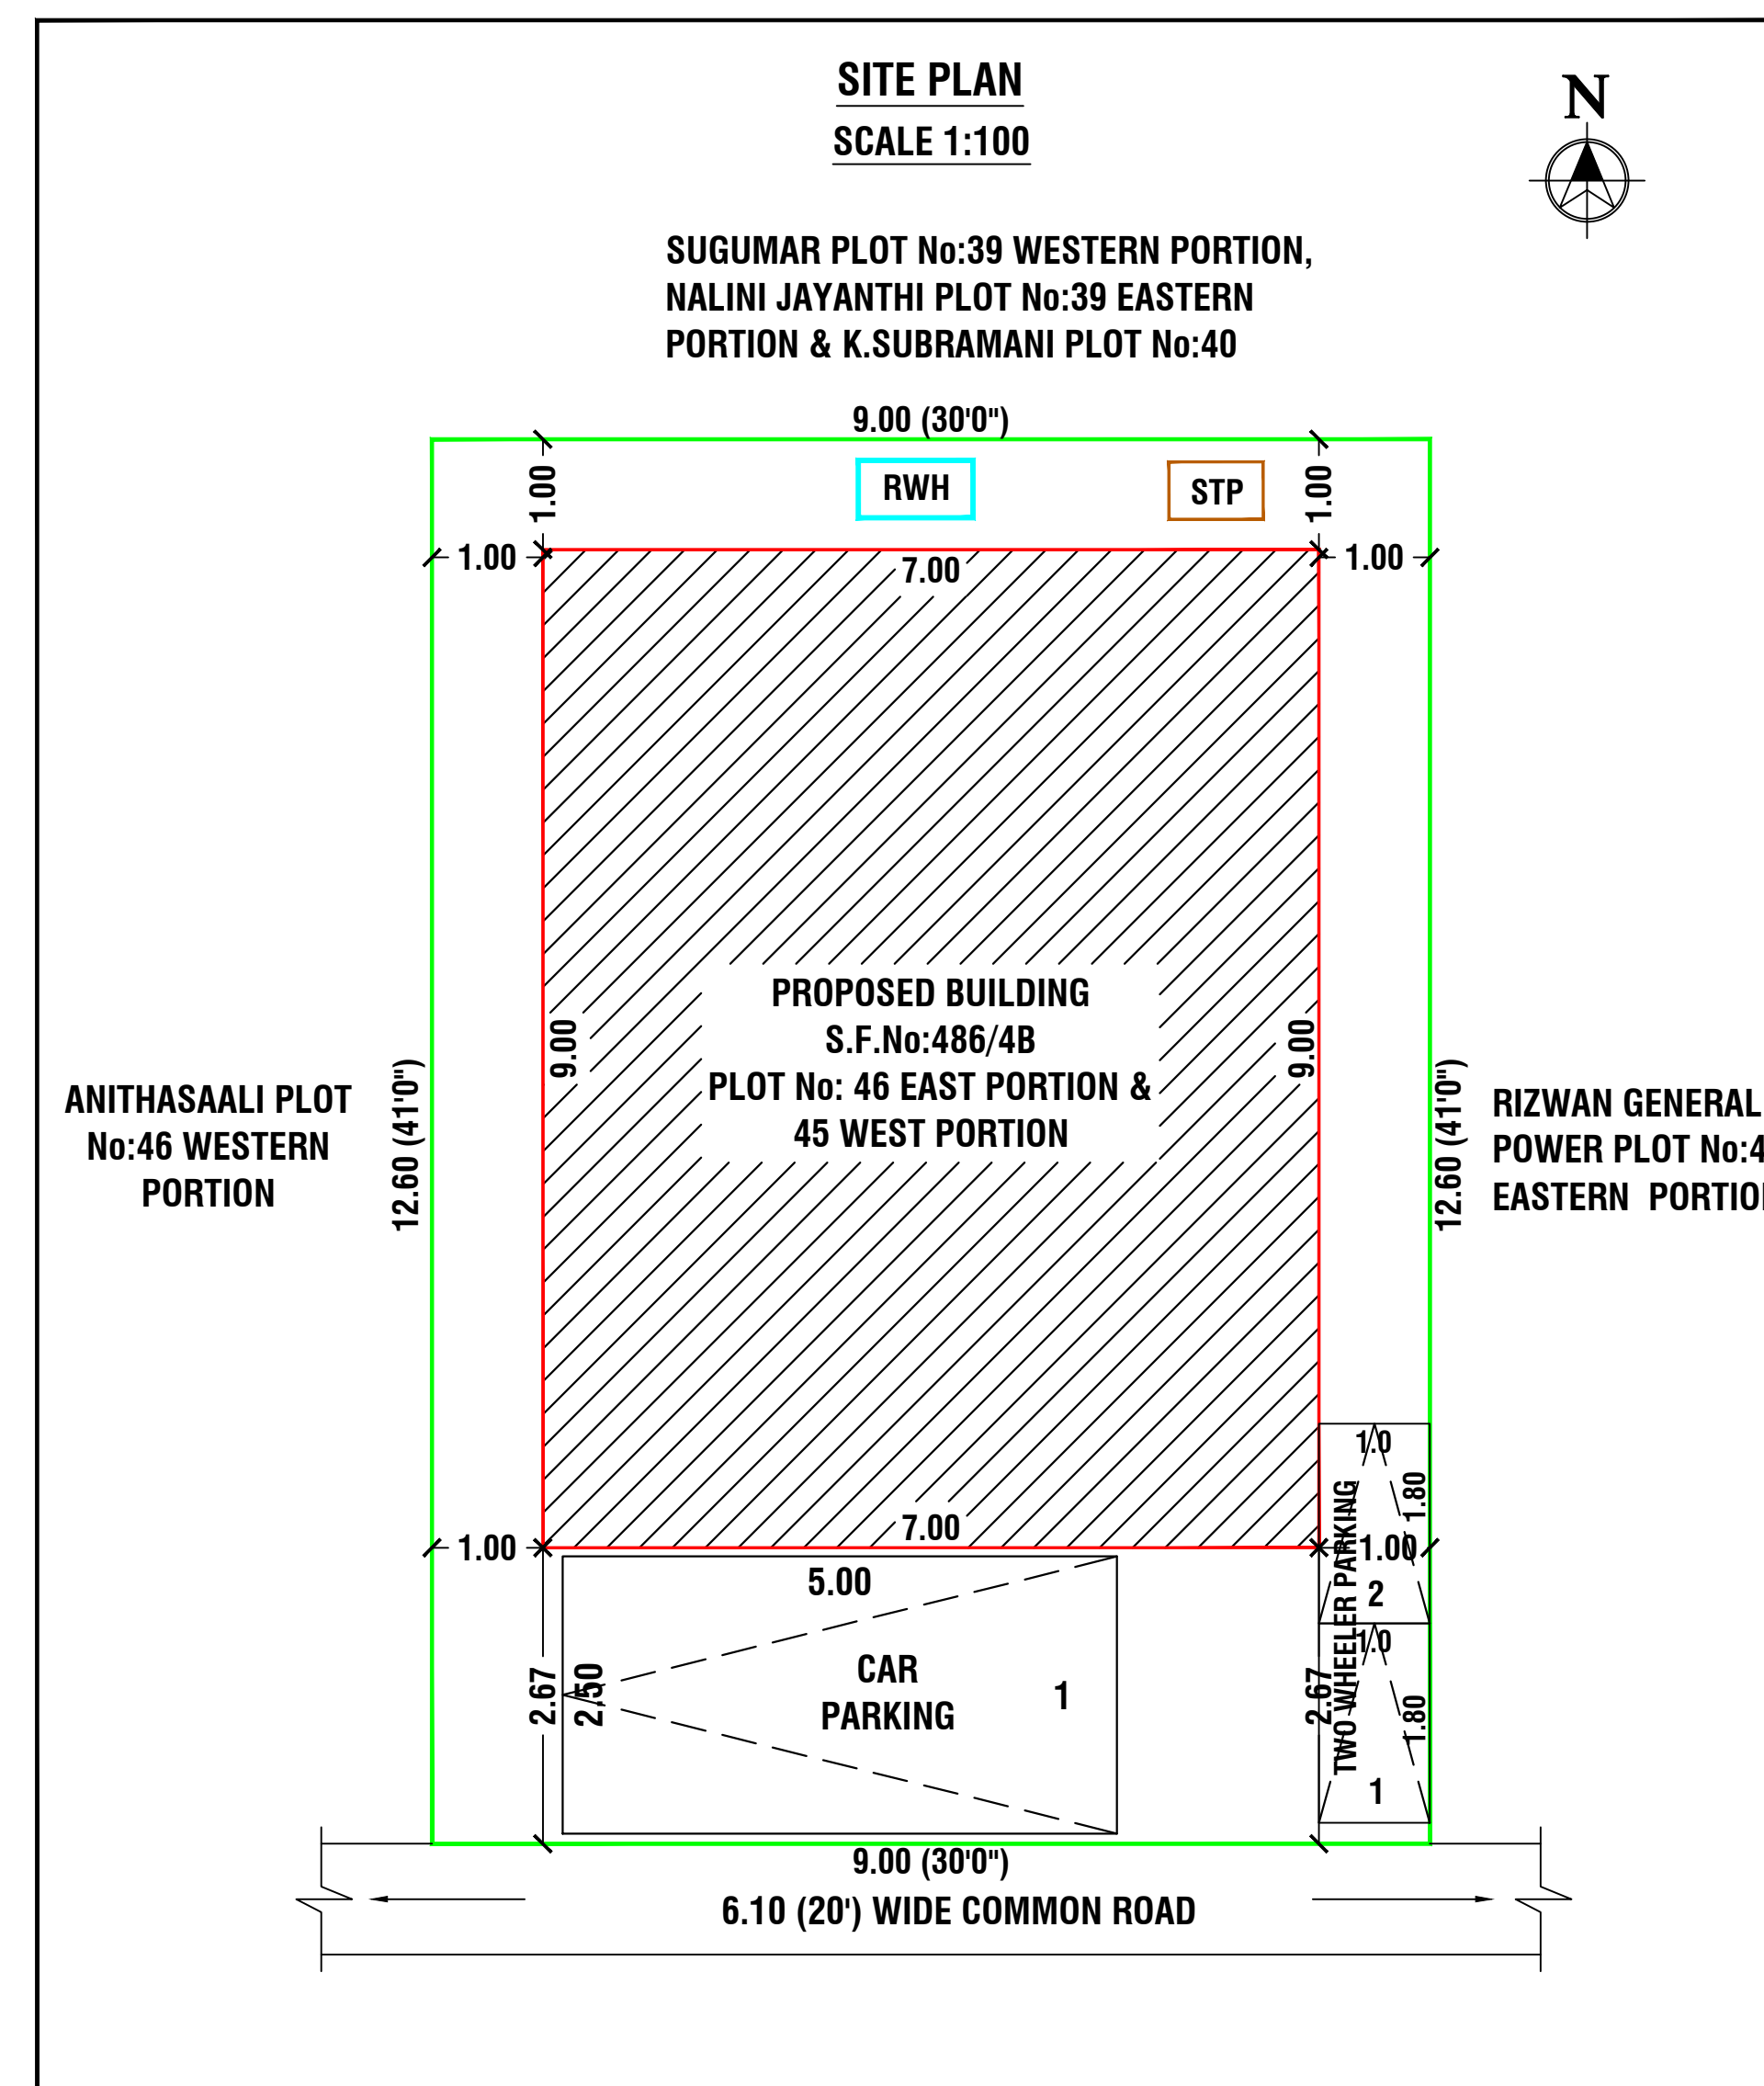
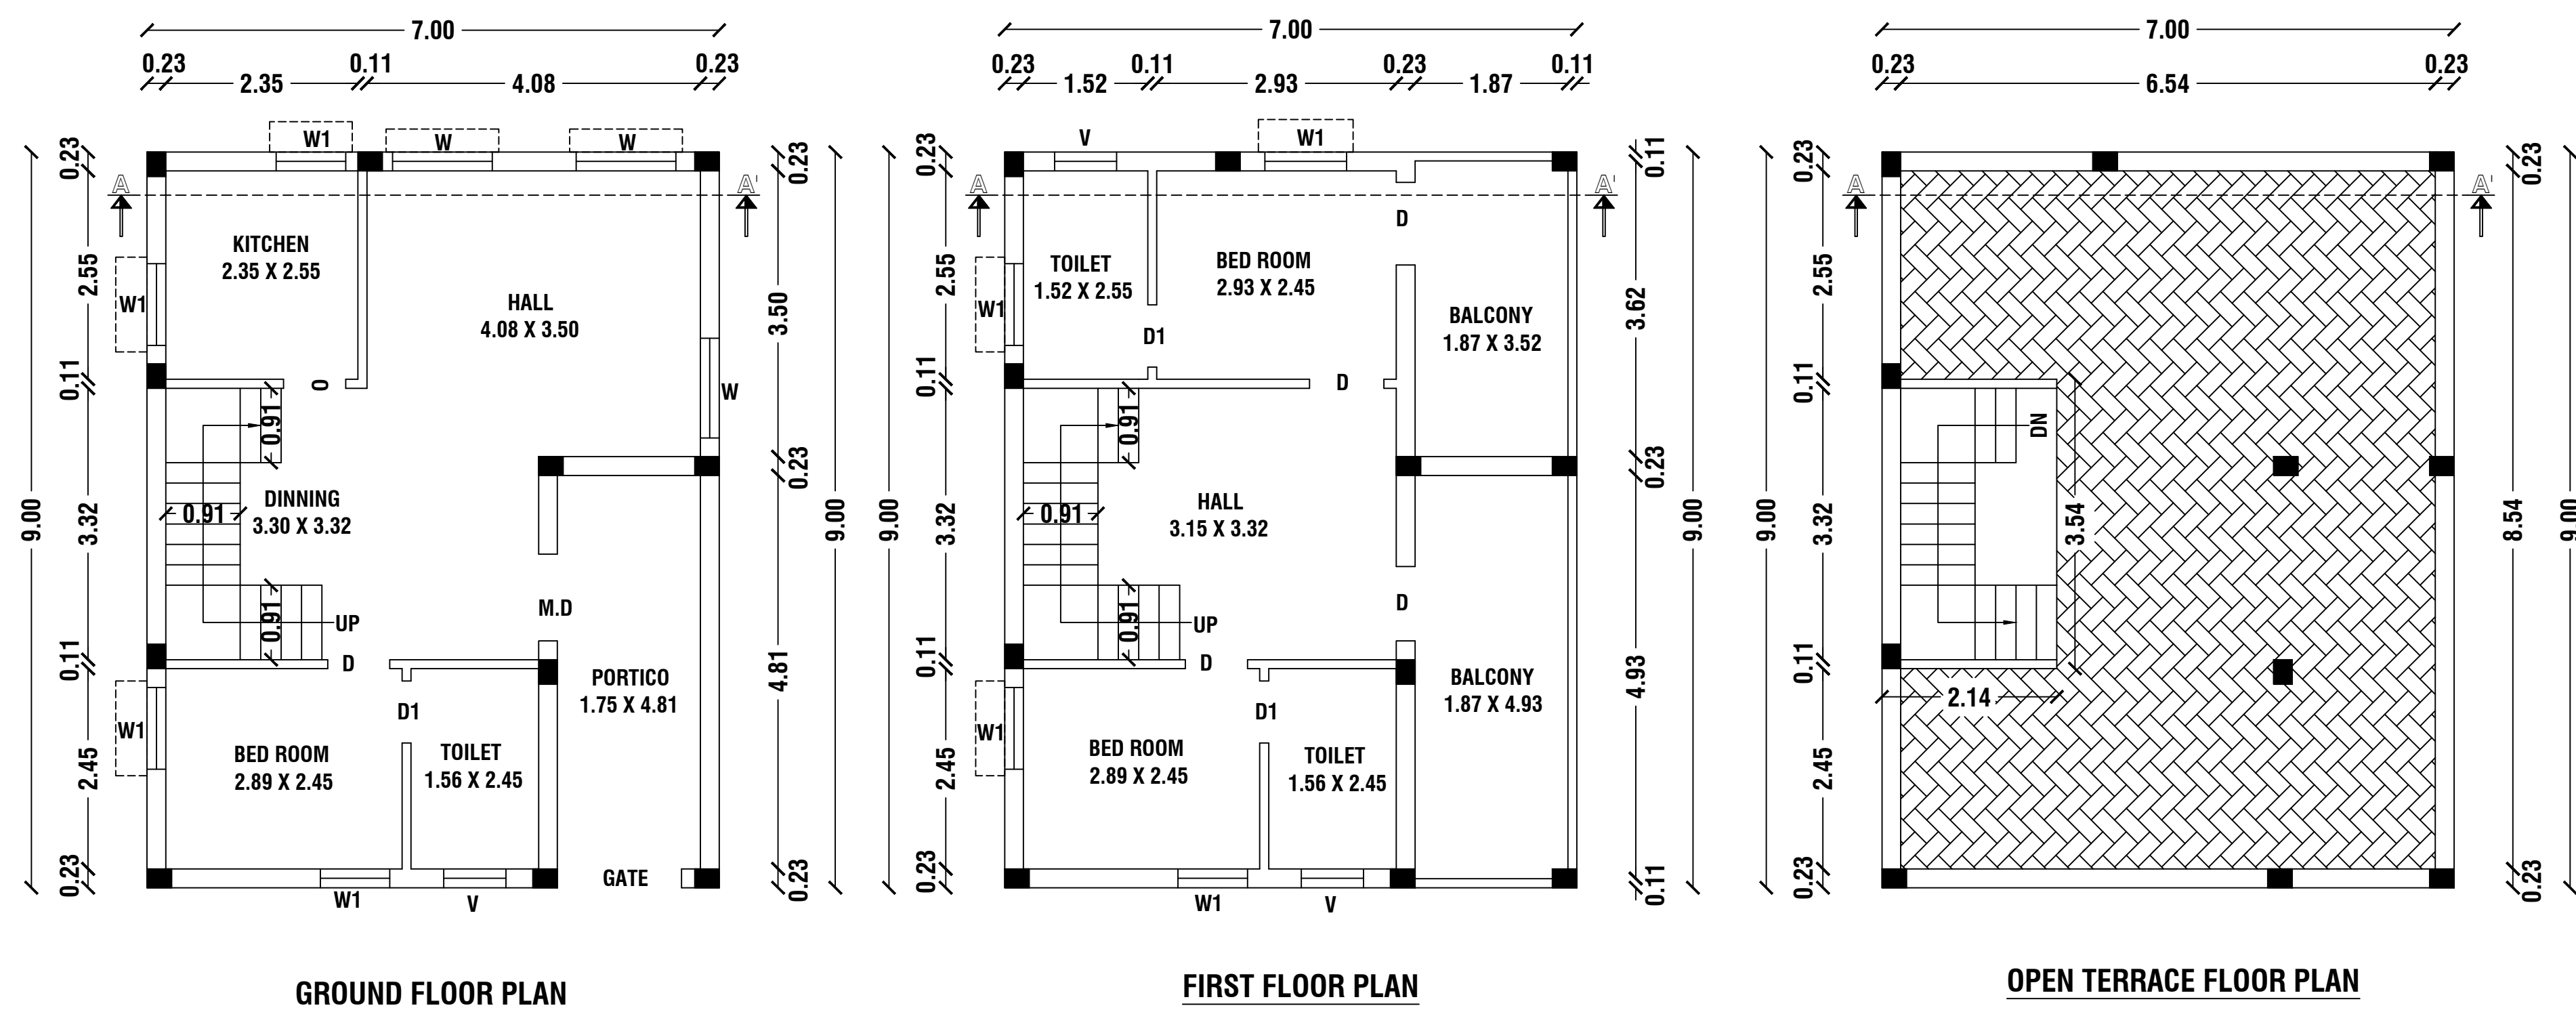


SCALE 1:100

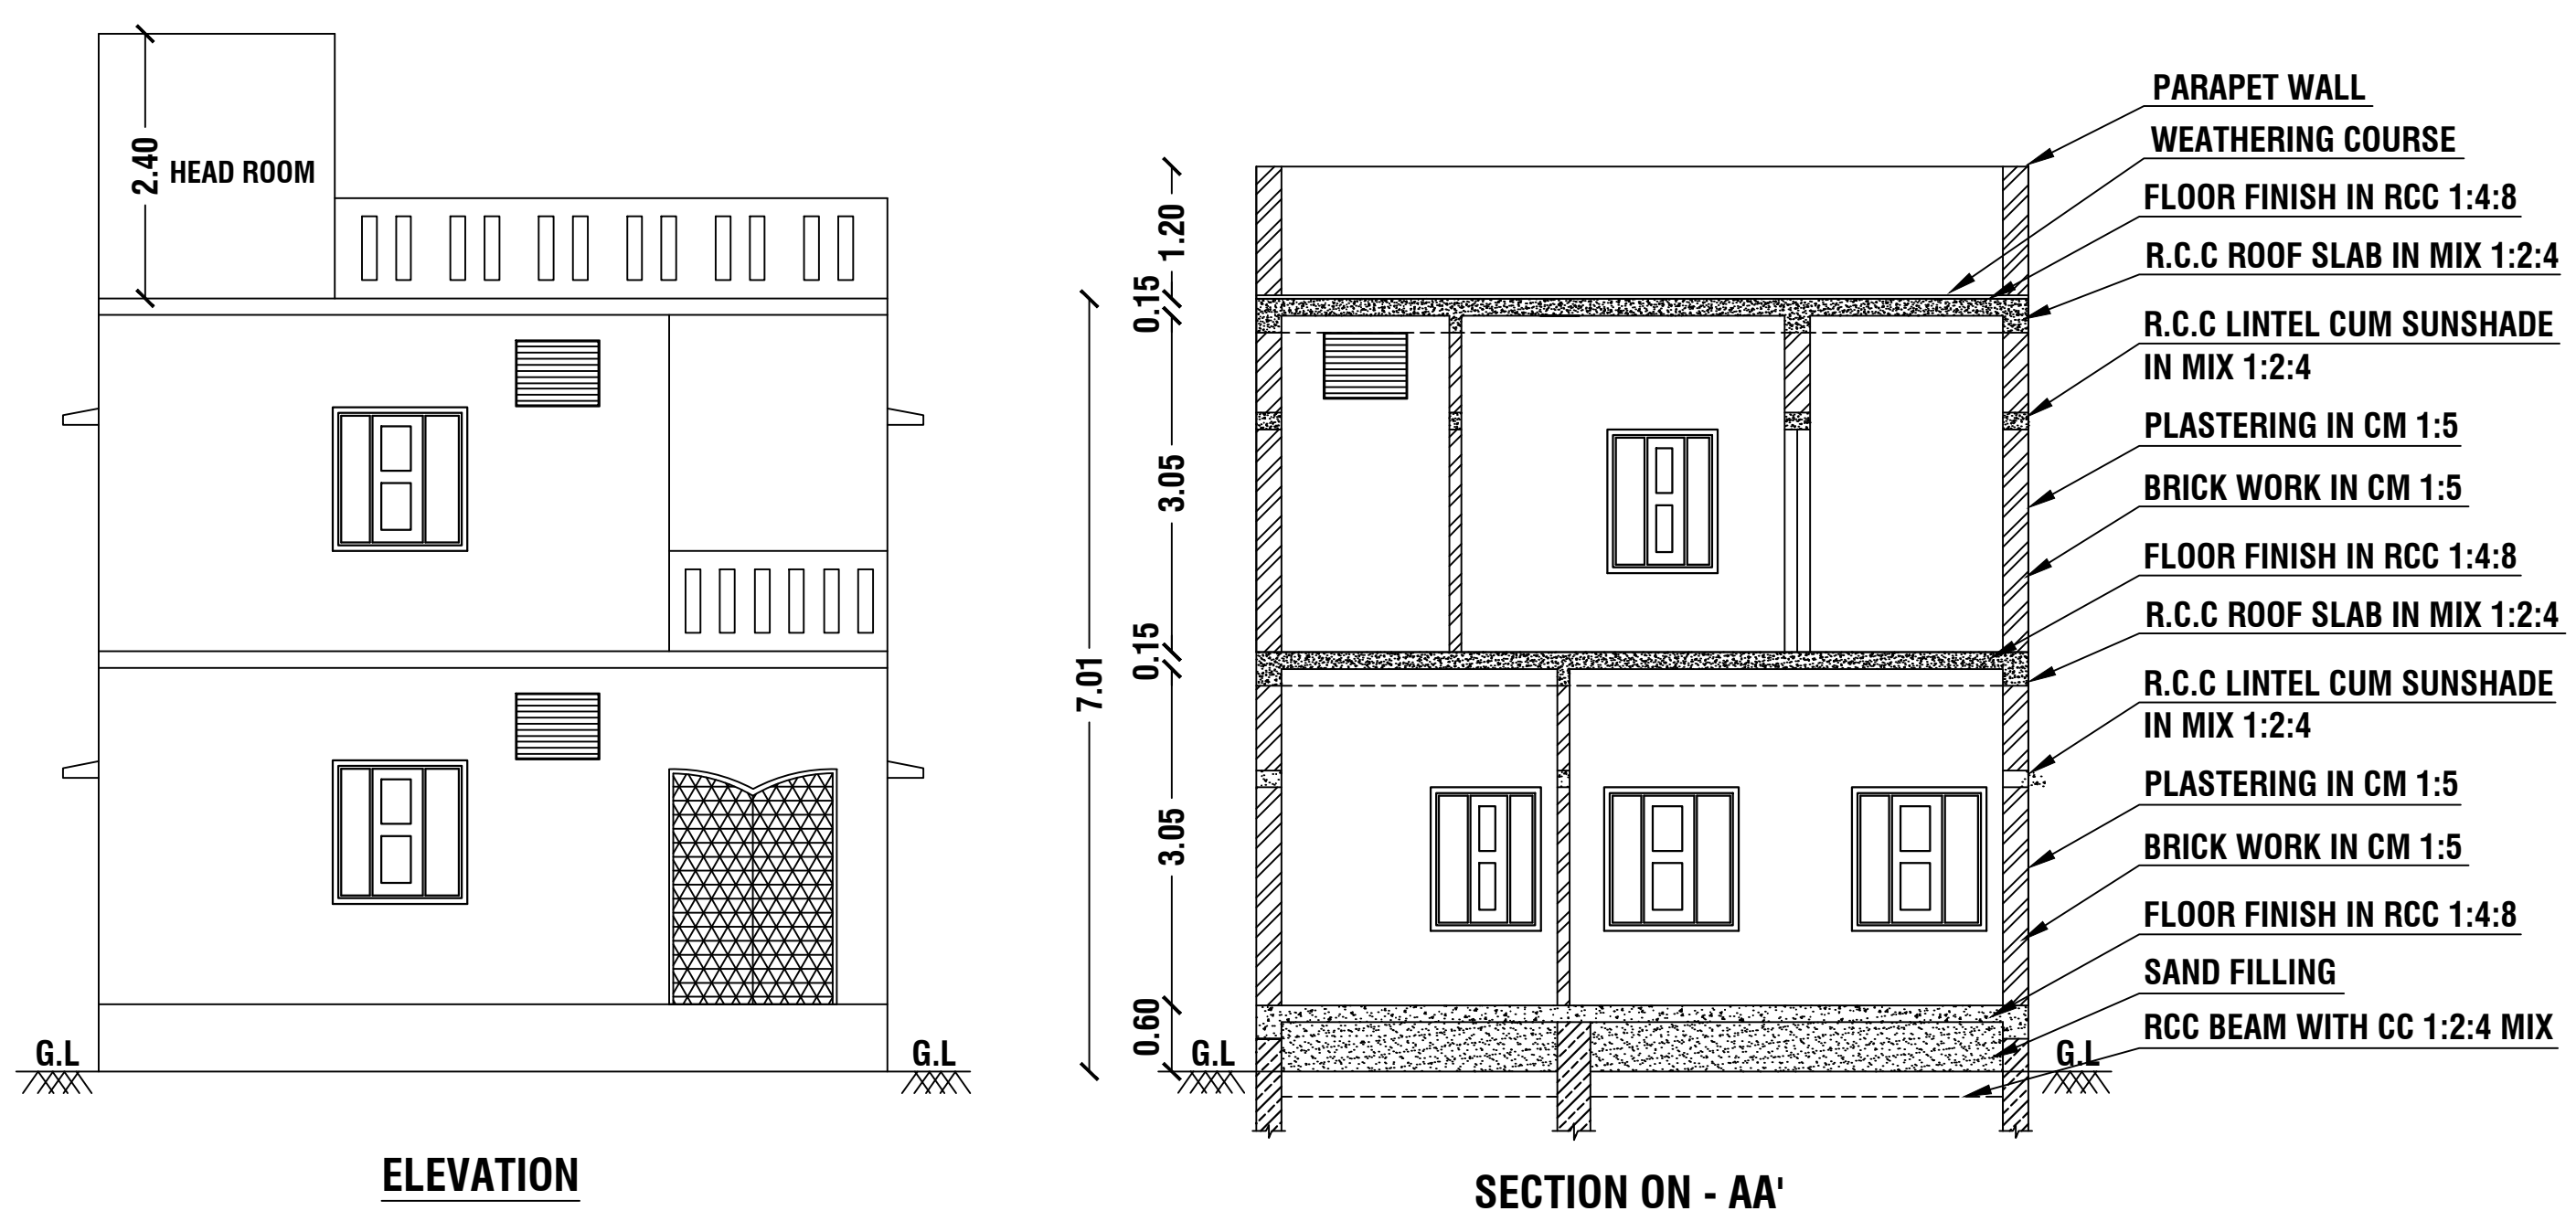

COLOR INDEX	
SITE BOUNDARY	
PROPOSED BUILDING	
EXISTING ROAD	
SEPTIC TANK	
RAIN WATER HARVESTING ROAD	

APPLICANT

REGISTERED ENGINEER

**Er.M.Vadivel . ME(Struct)., AMIE., C.Eng(I)., MISTE., AIV.,
D.M.V construction - 8122 101 282, 9443 101 282.**