
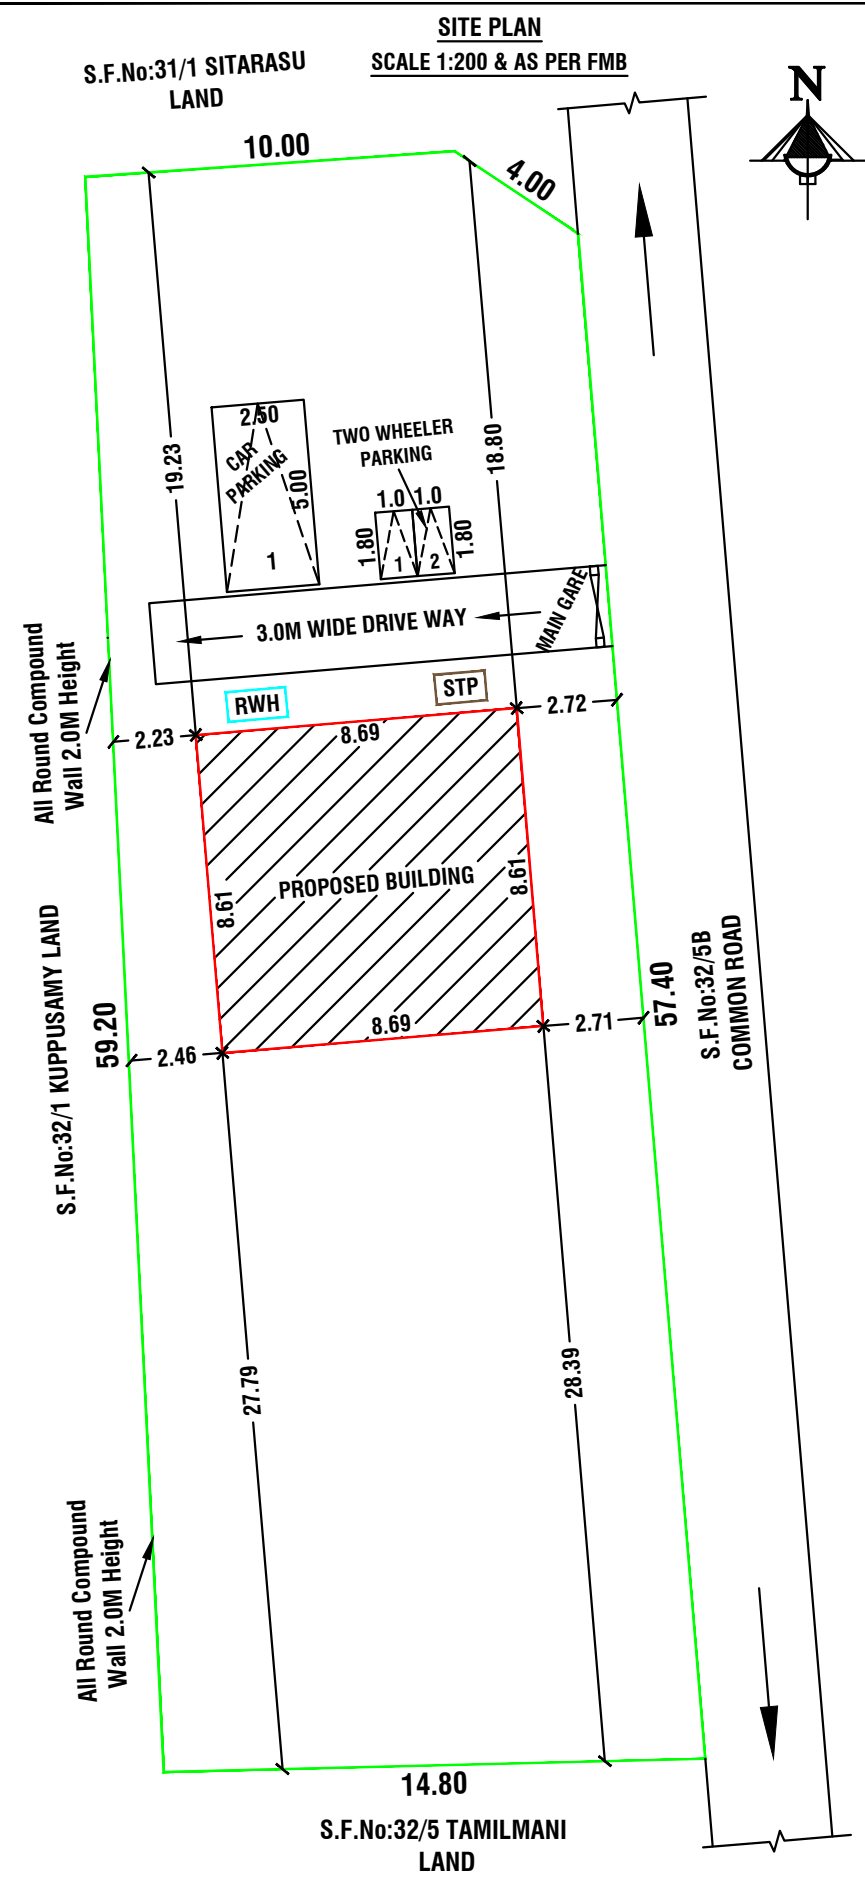
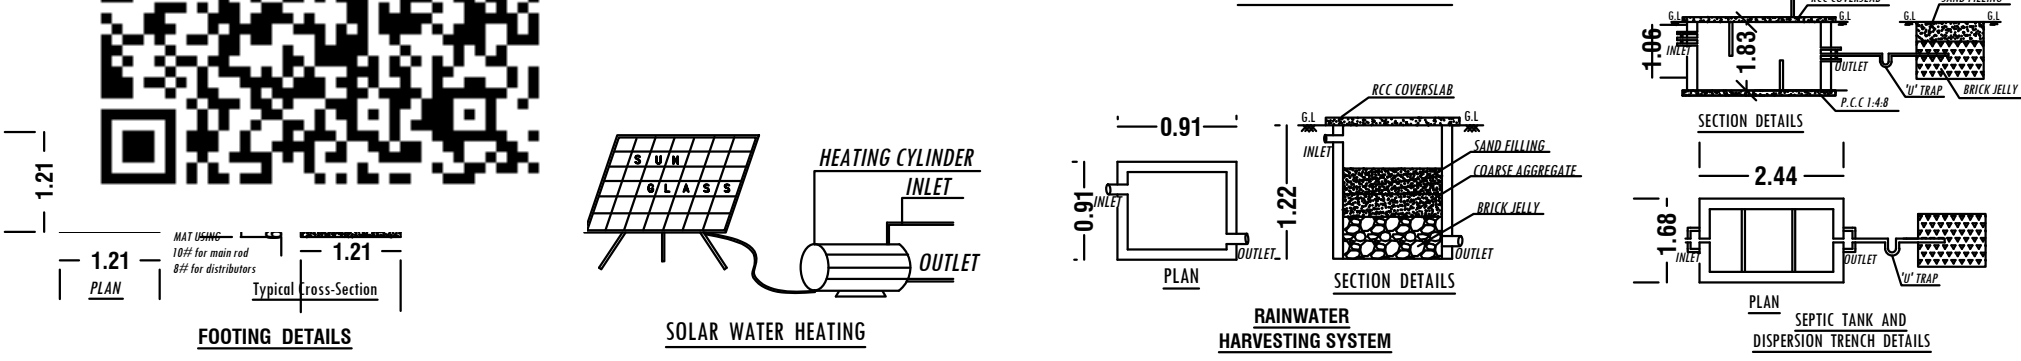
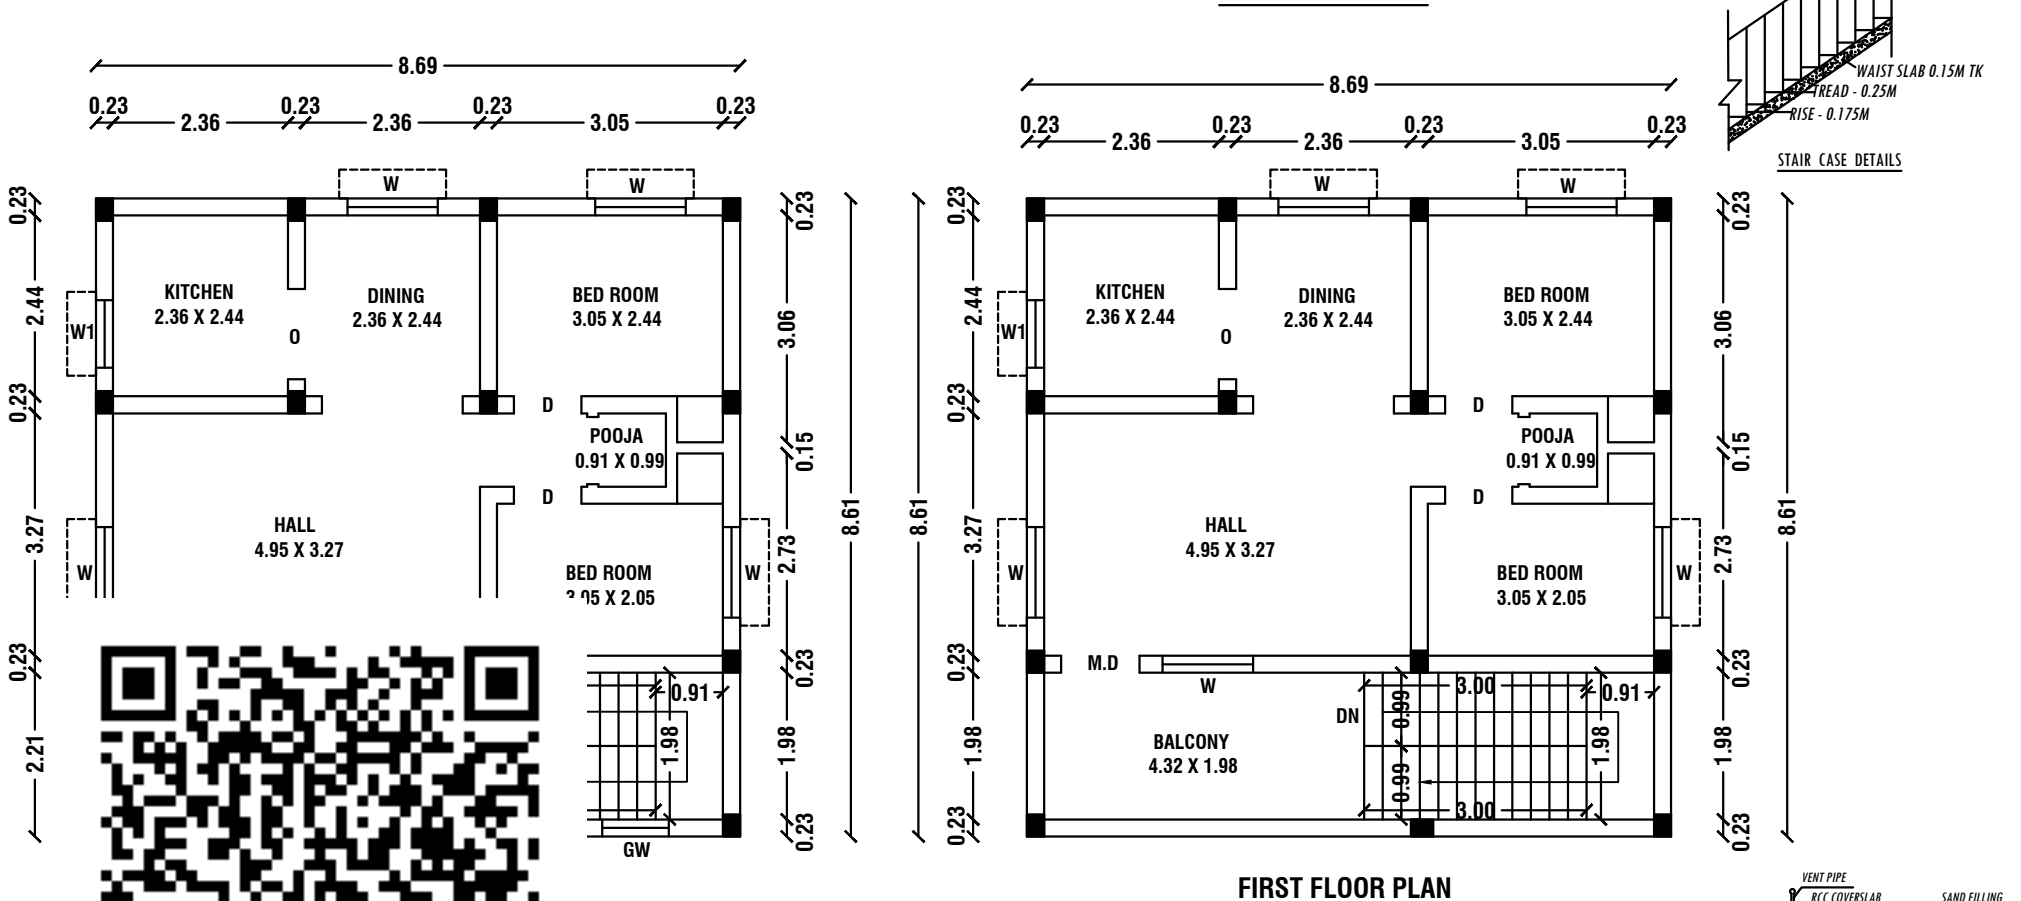


PLAN SHOWING THE PROPOSED CONSTRUCTION OF R.C.C ROOF RESIDENTIAL BUILDING IN S.F.No:32/5A AT SETRAPATTI VILLAGE & PANCHAYAT, HARUR PANCHAYAT UNOIN, HARUR TALUK AND DHARMAPURI DISTRICT.

APPLICANT: Mr.V.SITRARASU S/o. VENGAN (LATE).

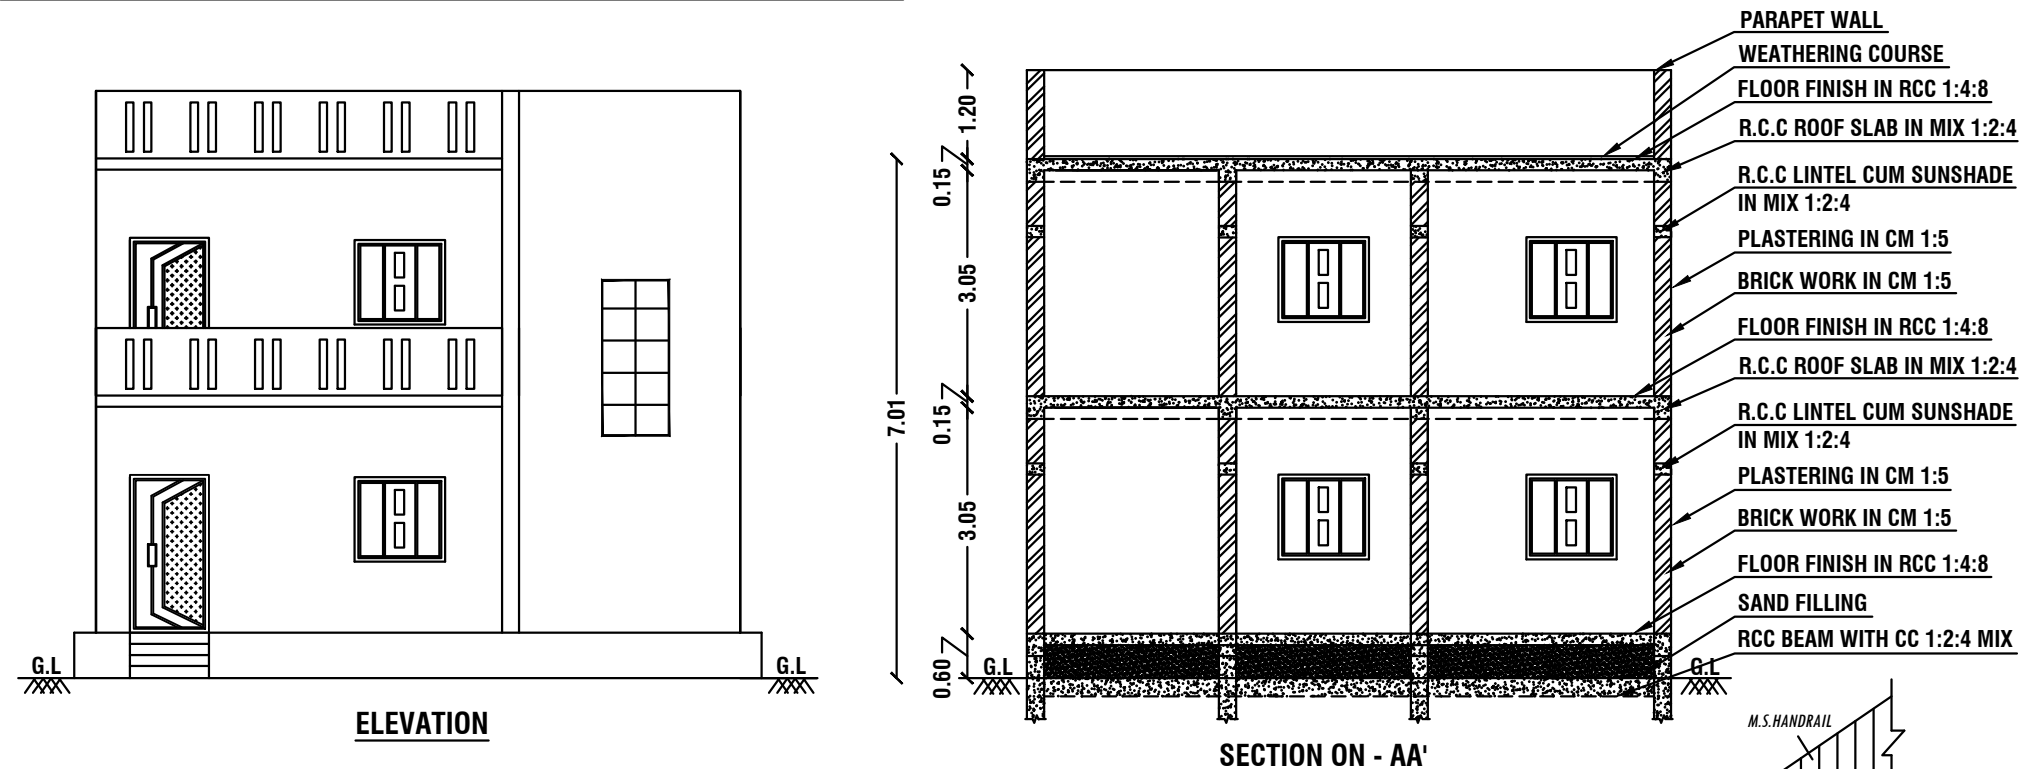

COLOR INDEX	
SITE BOUNDARY	
PROPOSED BUILDING	
EXISTING ROAD	
SEPTIC TANK	
RAIN WATER HARVESTING ROAD	

NOTES				
ALL THE DOORS AND WINDOWS ARE OUTSIDE OPENING.				
WASTE WATER WILL BE USED FOR GARDEN PURPOSE				
ALL DIMENSIONS ARE IN FEET AND METRES				
SCHEDULE OF JOINERIES		WIDTH	HEIGHT	AREA IN Sq.Mt
M.D	MAIN DOOR	1.06	2.10	2.23
D	DOOR	0.91	2.10	1.91
D1	DOOR	0.76	2.10	1.60
W	WINDOW	1.22	1.14	1.39
W1	WINDOW	0.91	1.141	1.04
O	OPEN	1.22	2.10	2.56
AREA DETAILS				
PARTICULARS		Total Buildup Area Sq.Mt	Non FSI Area Sq.Mt	Total Buildup Area Sq.Ft
PLR / FMB Area		770.00 Sq.Mt		
Document Area		770.00 Sq.Mt		
Super Imposed Area		770.00 Sq.Mt		
PRO.GROUND FLOOR		74.82	-	805.36
PRO.FIRST FLOOR		74.82	-	805.36
TOTAL AREA		149.64	-	1610.72
FSI DETAILS:-				
$\frac{\text{Total All Floor Area}}{\text{Total Land Area}}$		$= \frac{149.64}{770.00}$	FSI = 0.194	
Parking Details				
Particulars			Provided in Nos.	
Car Parking			1	
Two Wheeler Parking			2	
OFFICE USE				
APPLICANT				
 Mr.V.SITRARASU S/o. VENGAN (LATE).				
REGISTERED ENGINEER				
 Er.M.VADIVEL.ME(Struct)., AMIE., C.Eng(I)., MISTE., AIV., Consulting Civil Engineer, Chartered Engineer, TN.Govt. Registered Professional of DTCP, R.E-III-01/2019, R.S.E-II-21/2020, R.C.E-27/2020, R.D-06/2020, R.E.(G-3), DMC No.037/LS/2019/00004, CCMC No.004/2021, DMV CONSTRUCTION, #19/17, 1st Floor, Annamalai Street, Near Municipality Office, Dharmapuri - 636701, Cell: 8122 101 282, 9443 101 282. E.Mail : dmvconstruction.dp@gmail.com				
Er.M.Vadivel . ME(Struct)., AMIE., C.Eng(I)., MISTE., AIV., D.M.V construction - 8122 101 282, 9443 101 282.				