
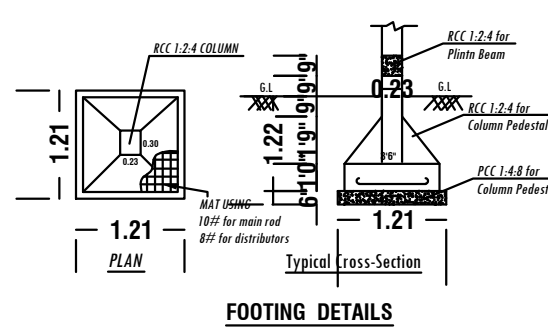
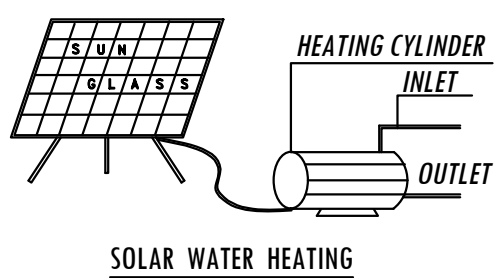
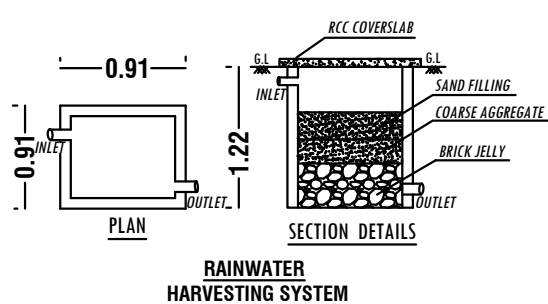
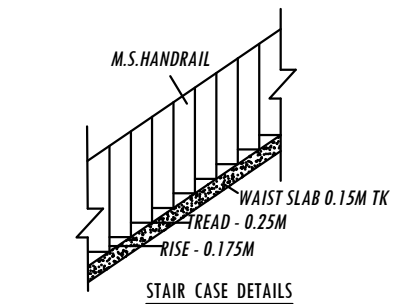
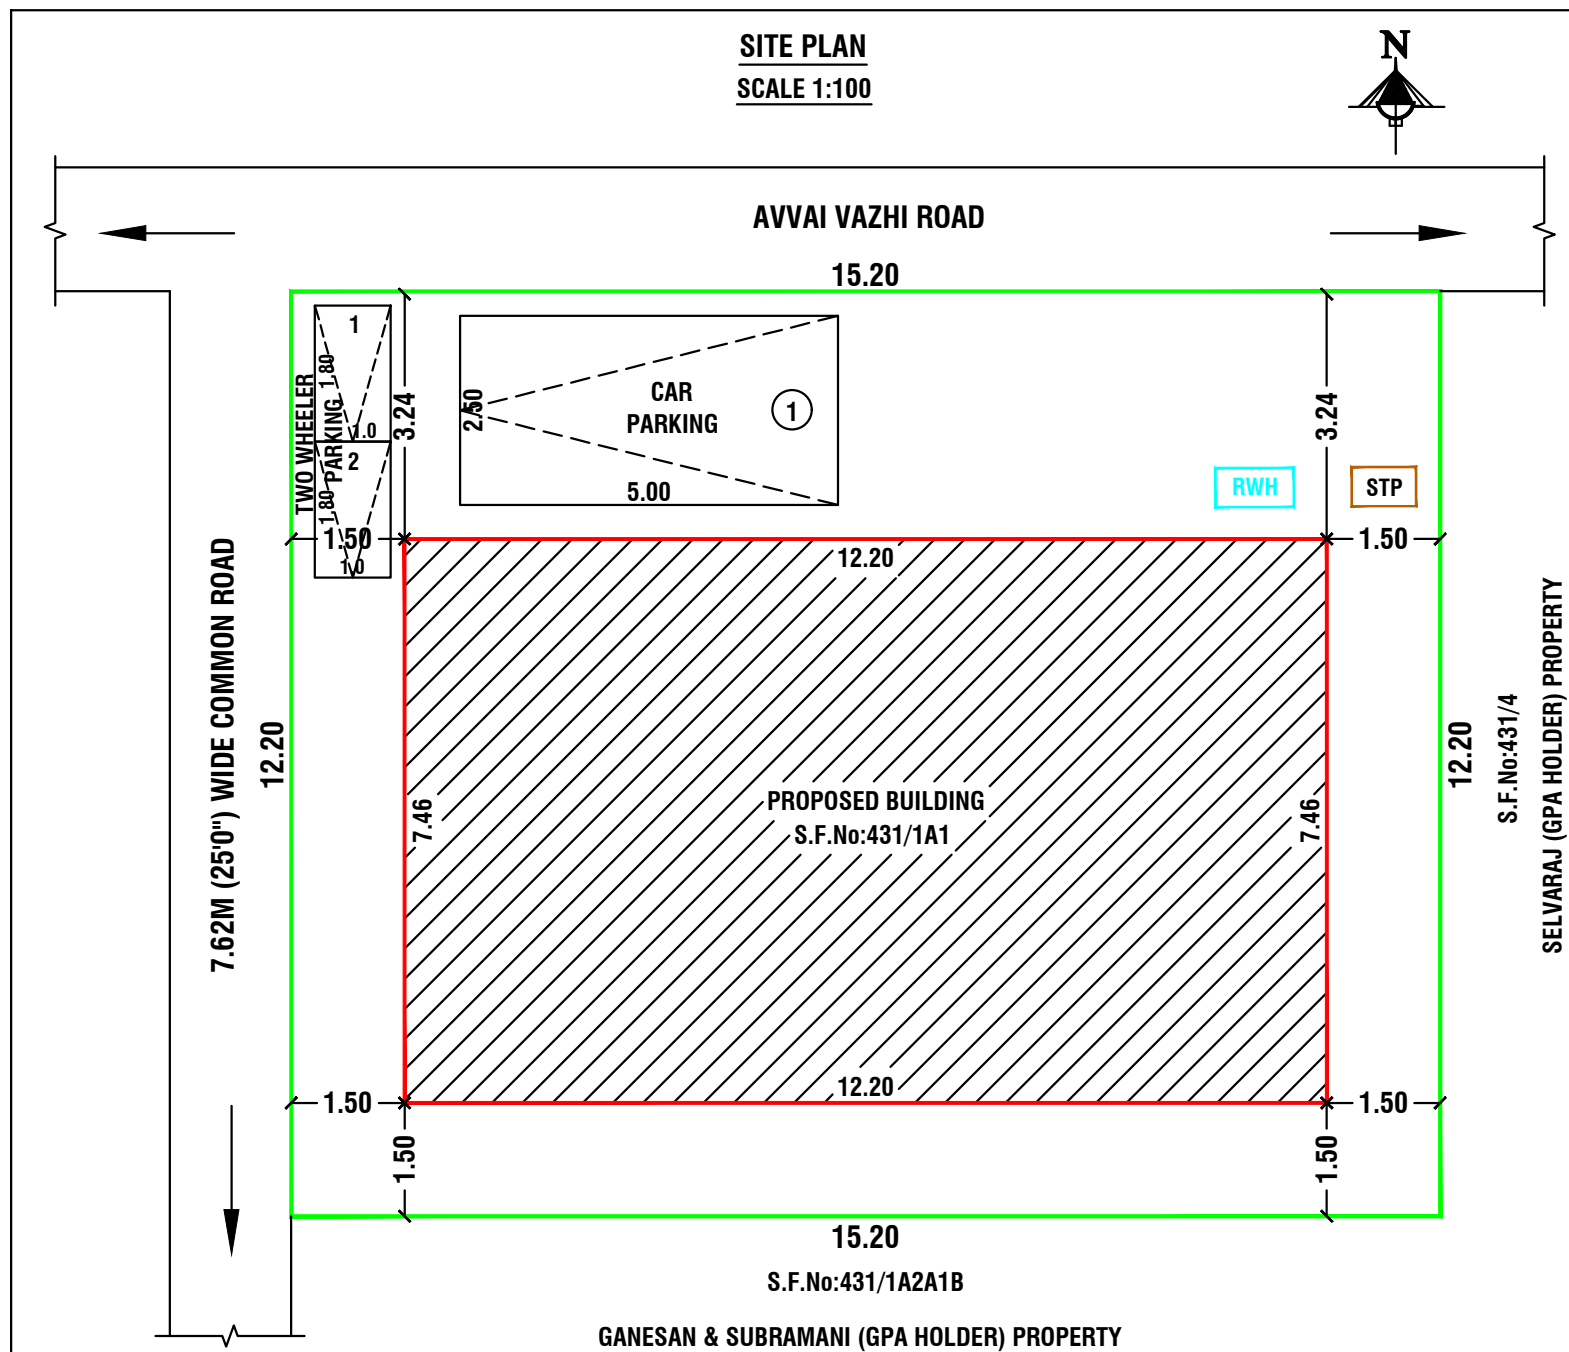
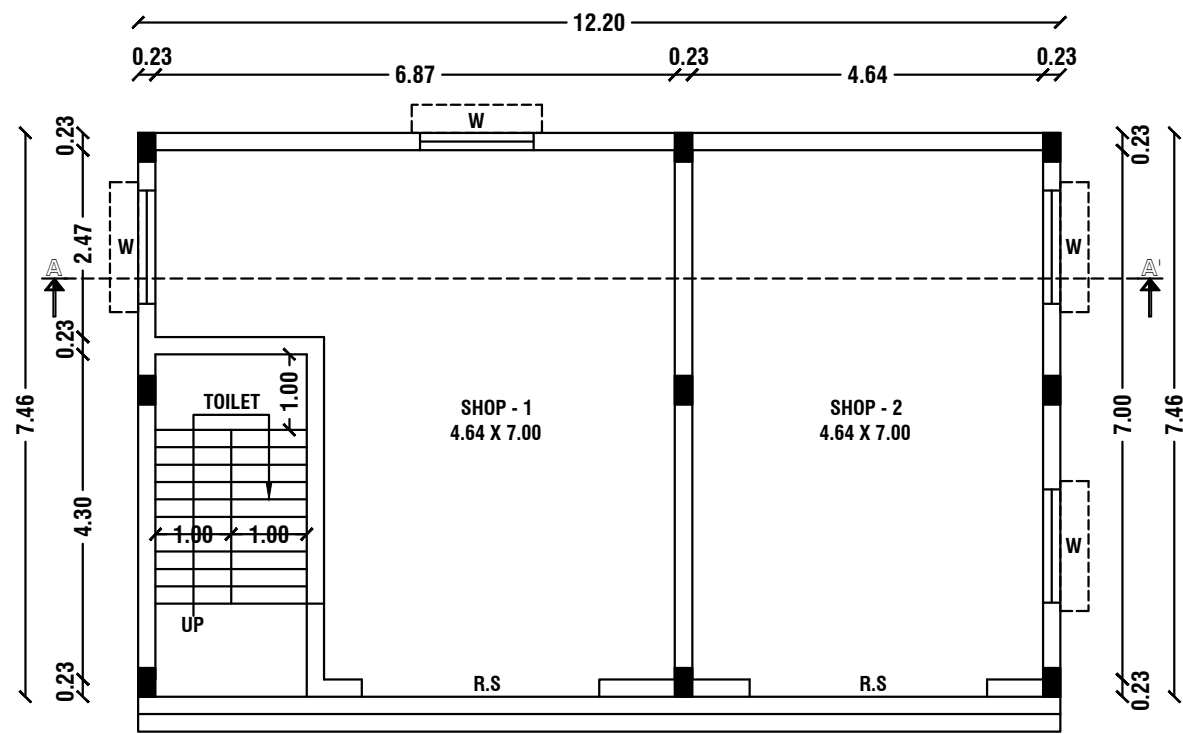
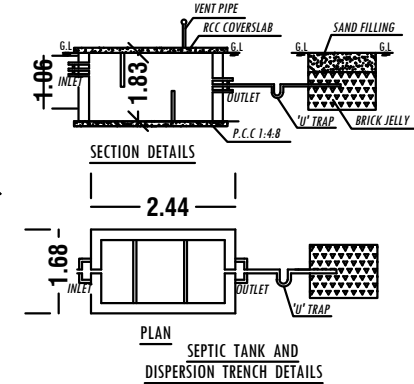
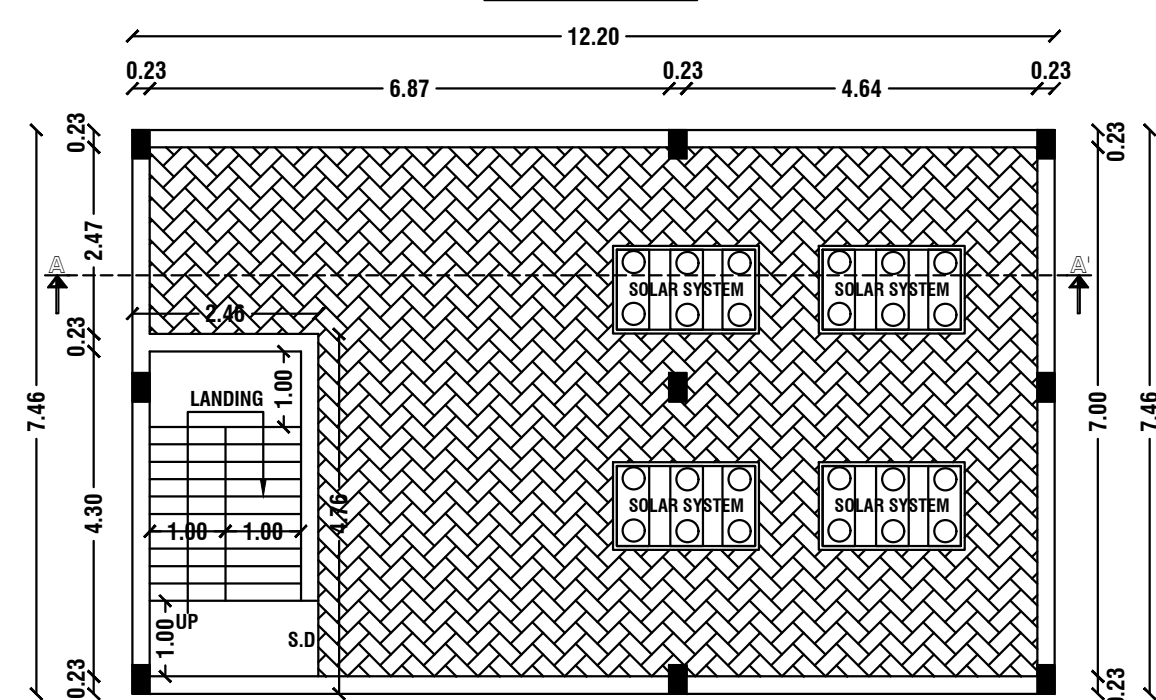
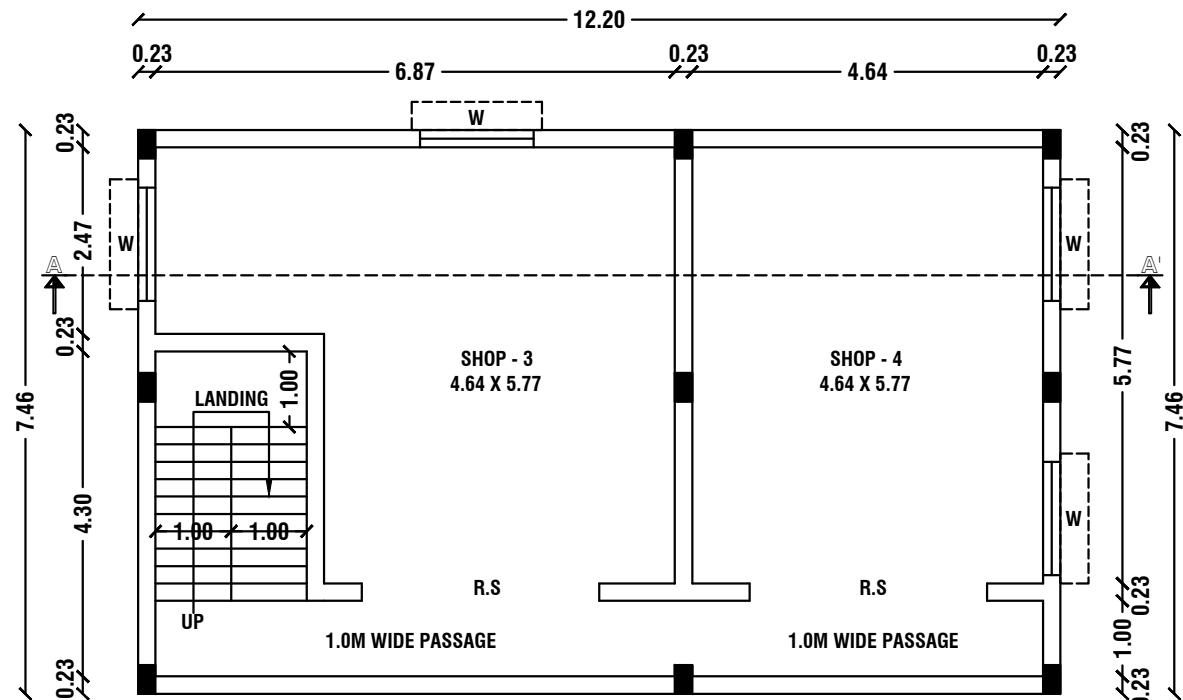
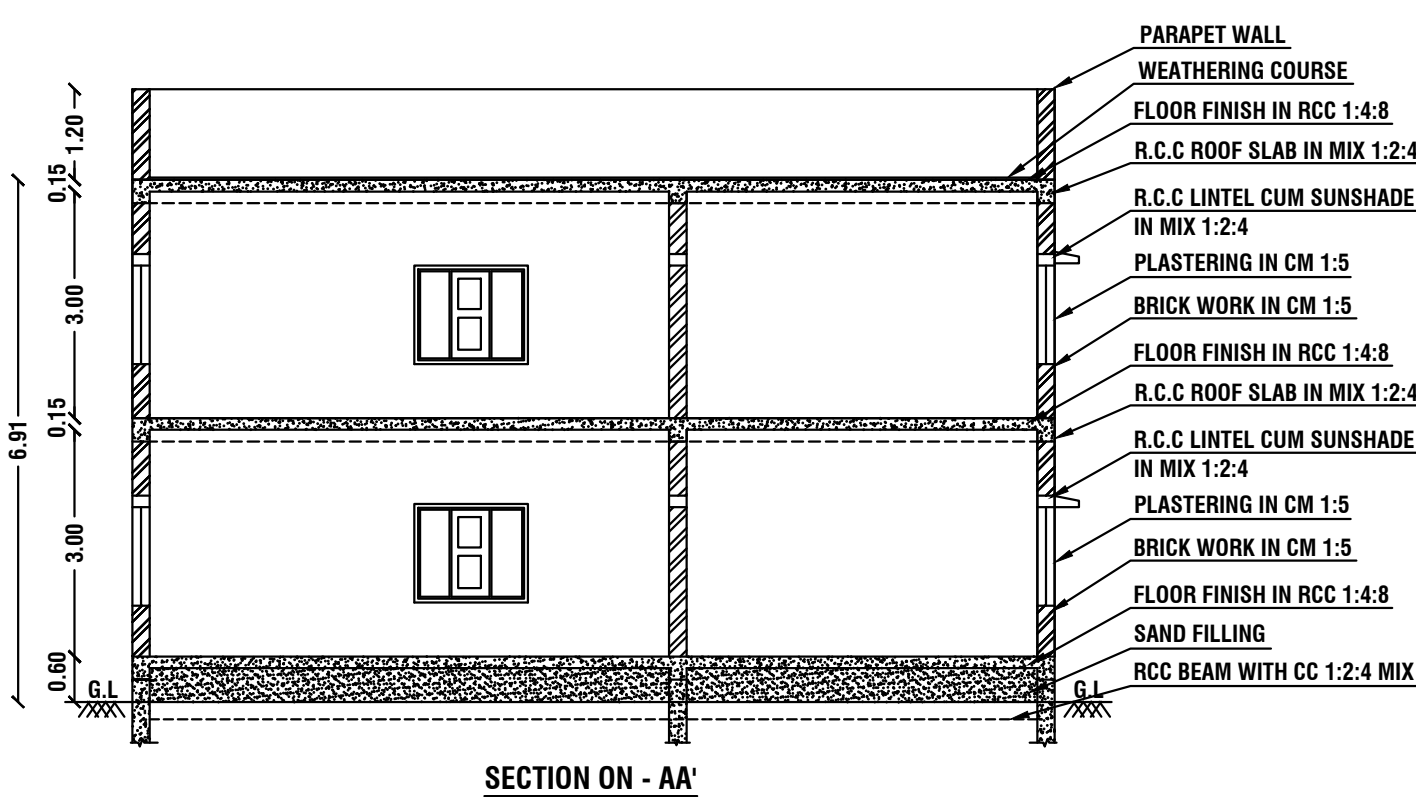


PLAN SHOWING THE PROPOSED CONSTRUCTION OF R.C.C ROOF COMMERCIAL BUILDING IN S.F.No:431/1A1, A.JETTIHALLI VILLAGE, A.JETTIHALLI PANCHAYAT, NALLAMPALLI PANCHAYAT UNION, NALLAMPALLI TALUK AND DHARMAPURI DISTRICT. SCALE 1:100

APPLICANT:Mr.V.VIJAYAKUMAR S/o.Mr.VENKATACHALAM.

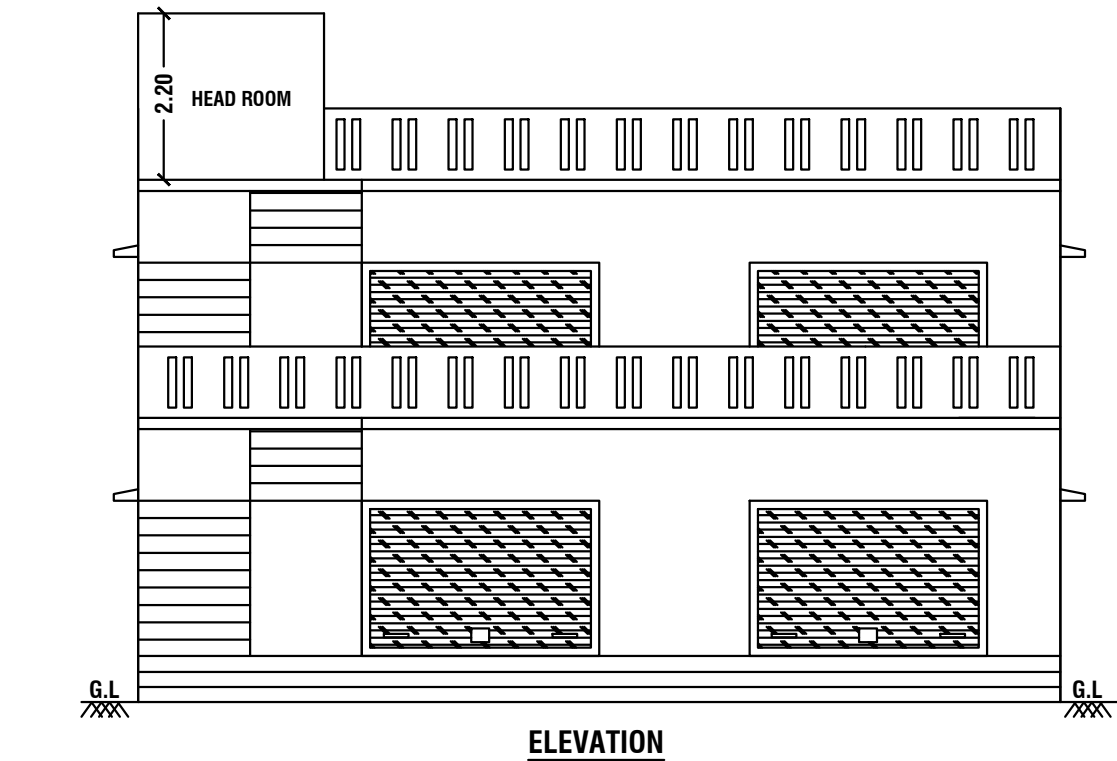

NOTES				
ALL THE DOORS AND WINDOWS ARE OUTSIDE OPENING.				
WASTE WATER WILL BE USED FOR GARDEN PURPOSE				
ALL DIMENSIONS ARE IN FEET AND METRES				
SCHEDULE OF JOINERIES		WIDTH	HEIGHT	AREA IN Sq.Mt
R.S	ROLLING SHUTTER	3.14	2.13	6.69
D	DOOR	0.91	2.10	1.91
S.D	STEEL DOOR	0.91	2.10	1.91
W	WINDOW	1.50	1.14	1.71
V	VENTILATOR	0.80	0.60	0.48
AREA DETAILS				
PARTICULARS		Total Buildup Area Sq.Mt	Non FSI Area Sq.Mt	Total Buildup Area Sq.Ft
PLR / FMB Area			186.00 Sq.Mt	
Document Area			185.80 Sq.Mt	
As At Site Area			186.00 Sq.Mt	
PRO.GROUND FLOOR	91.01	-	979.63	
PRO.FIRST FLOOR	91.01	-	979.63	
PRO.HEAD ROOM	-	11.71	-	
TOTAL AREA	182.02	11.71	1959.26	
FSI DETAILS:-				
Total All Floor Area Total Land Area = 182.02 186.00 = FSI = 0.979				
Parking Details				
Particulars			Provided in Nos.	
Car Parking			1	
Two Wheeler Parking			2	
COLOR INDEX				
SITE BOUNDARY				
PROPOSED BUILDING				
EXISTING ROAD				
SEPTIC TANK				
RAIN WATER HARVESTING ROAD				
OFFICE USE				
TECHNICAL APPROVAL Online Application No:SWP/BPA/0080380/2023 Technical approval issued. This Document is Digitally Data Singed by "PRESIDENT OF A.JETTIHALLI VILLAGE, A.JETTIHALLI PANCHAYAT, NALLAMPALLI PANCHAYAT UNION". So any Seal or Sign is Necessary.				
APPLICANT				
APPLICANT:Mr.V.VIJAYAKUMAR S/o.Mr.VENKATACHALAM.				
REGISTERED ENGINEER				
Er.M.VADIVEL.ME(Struct)., AMIE., C.Eng(I)., MISTE., AIV., Consulting Civil Engineer, Chartered Engineer, TN.Govt. Registered Professional of DTCP, R.E-III-01/2019, R.S.E-II-21/2020, R.C.E-27/2020, R.D-06/2020, R.E.(G-3), DMC No.037/LS/2019/00004, CCMC No.004/2021, DMV CONSTRUCTION, #19/17, 1st Floor, Annamalai Street, Near Municipality Office, Dharmapuri - 636701, Cell: 8122 101 282, 9443 101 282. E.Mail : dnmvconstruction.dp@gmail.com Er.M.Vadivel . ME(Struct)., AMIE., C.Eng(I)., MISTE., AIV., D.M.V construction - 8122 101 282, 9443 101 282.				