
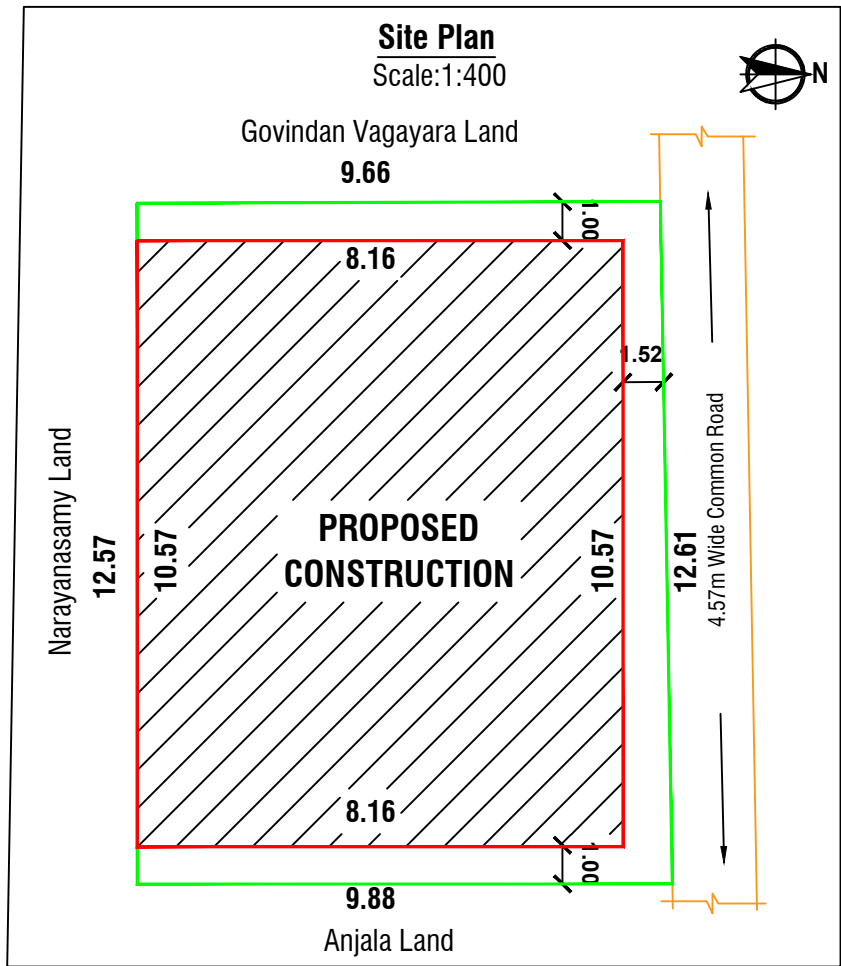
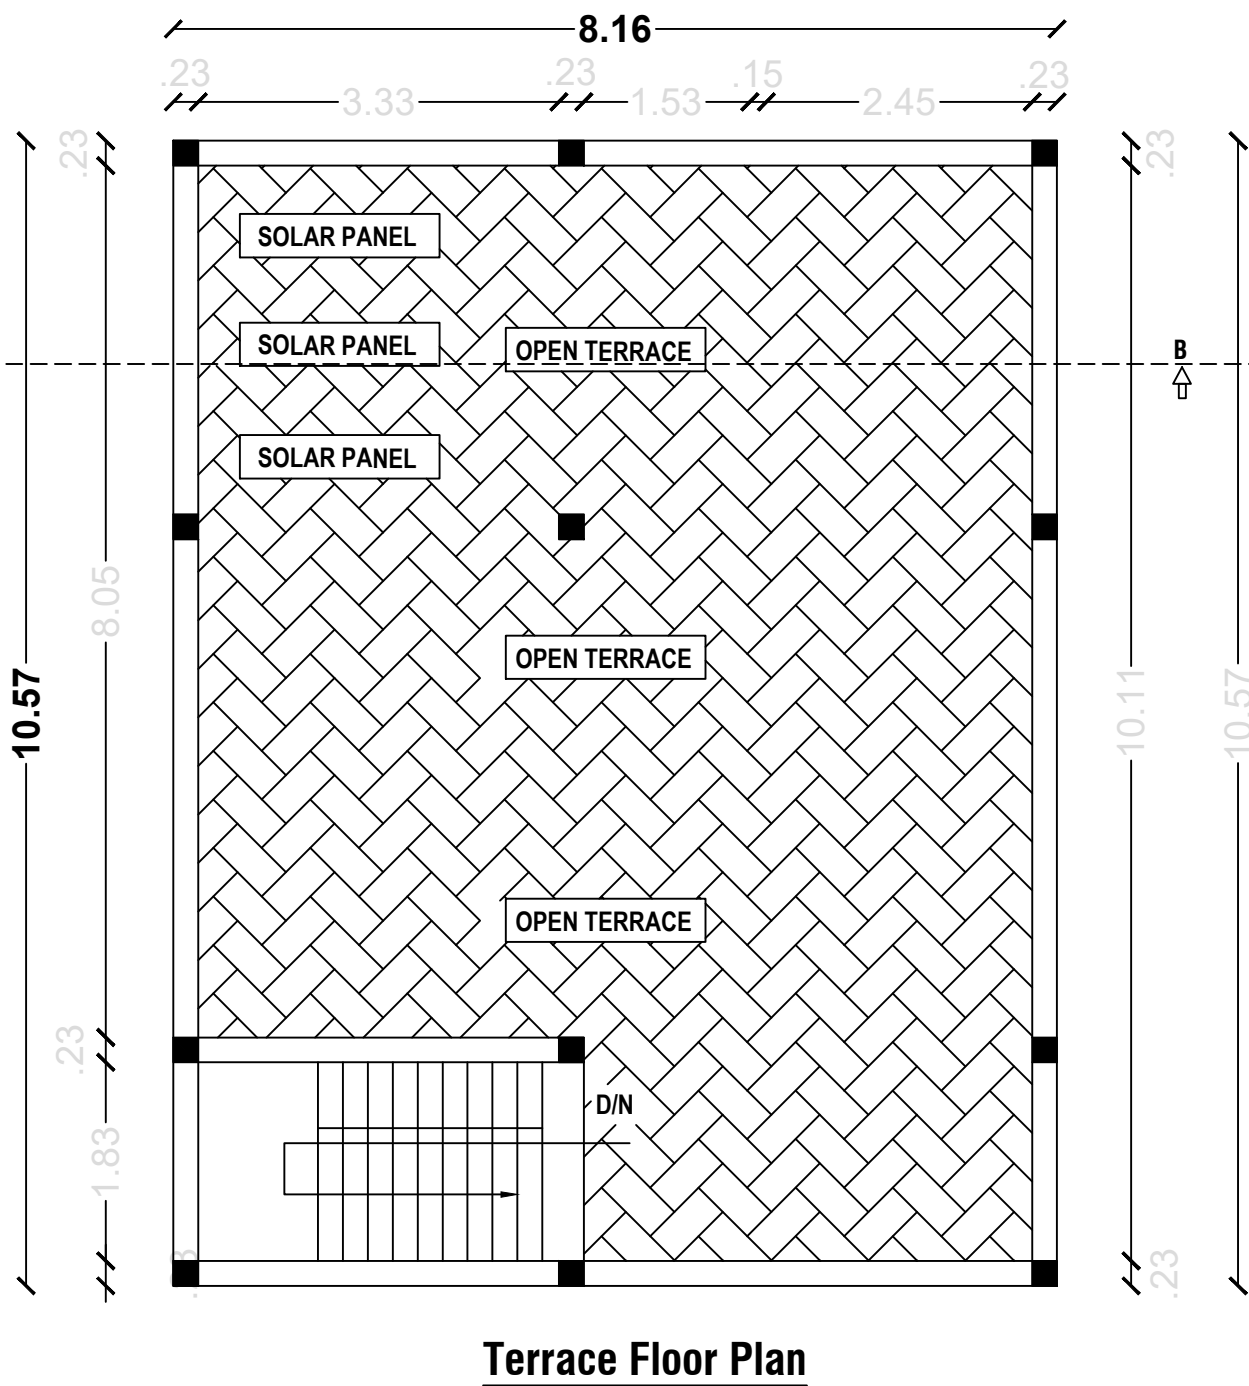
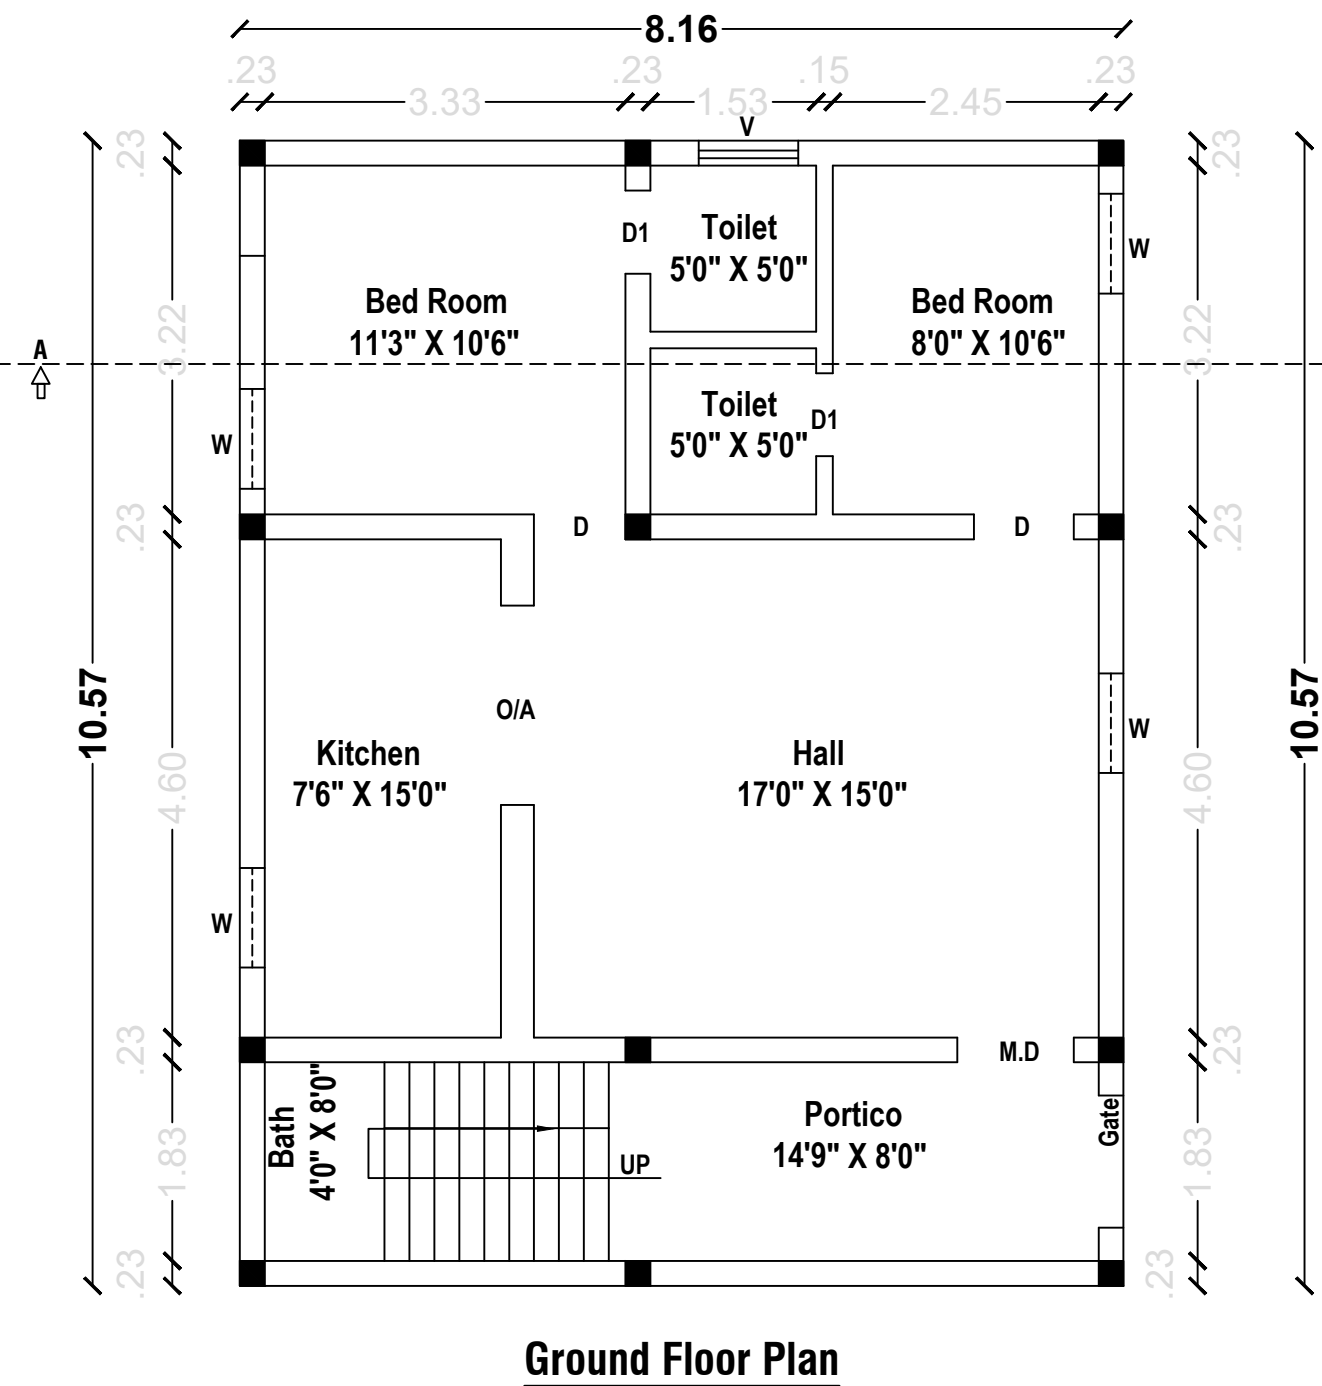
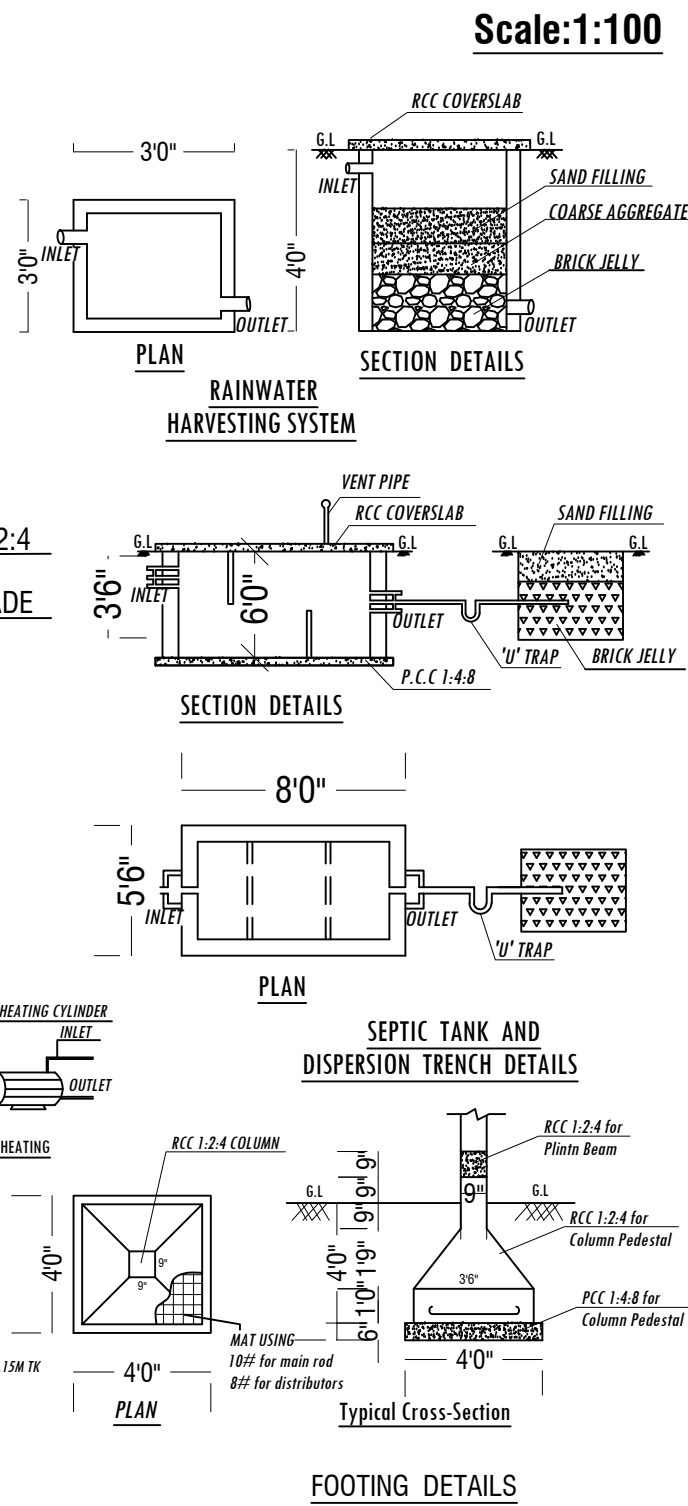
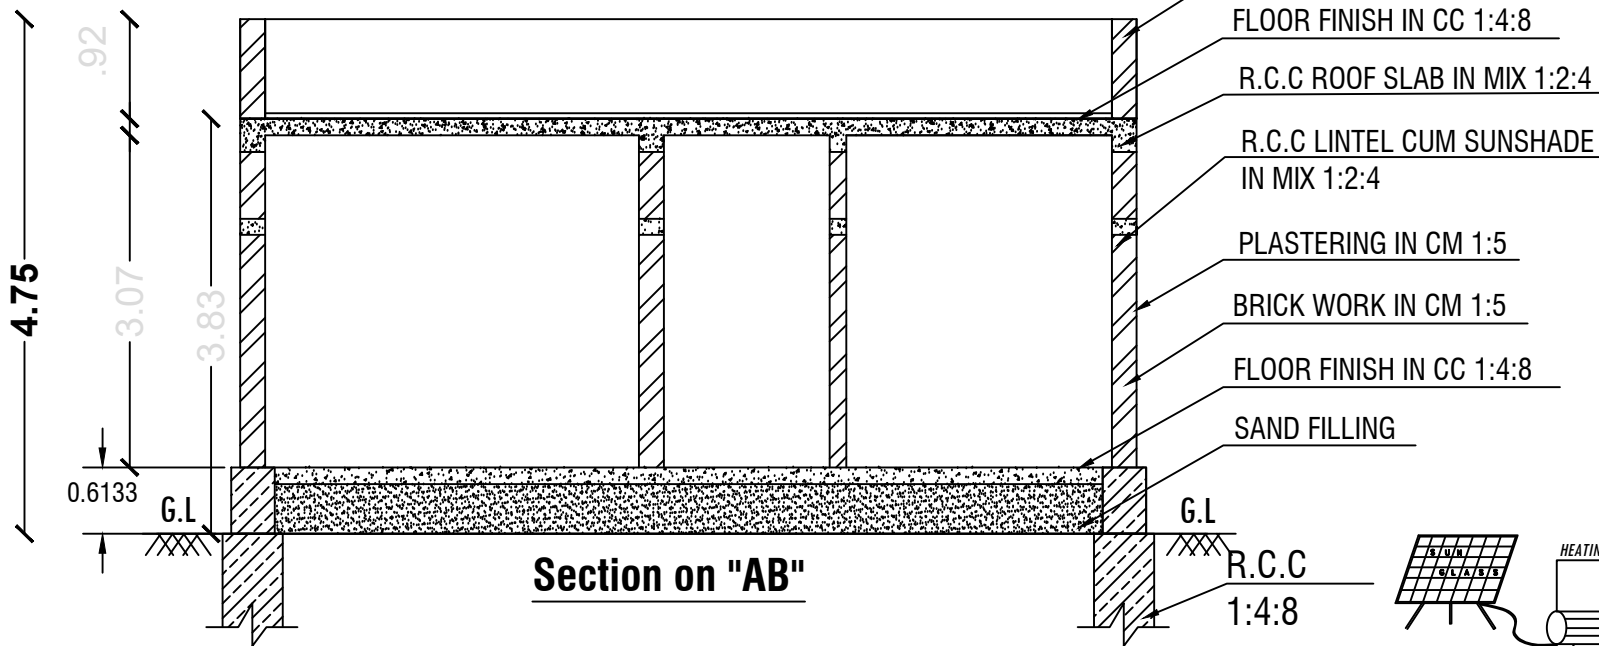


PLAN SHOWING THE PROPOSED CONSTRUCTION OF RCC ROOF RESIDENTIAL BUILDING IN S.F.NO: 5/1A4, UNGURANAHALLI VILLAGE AND PANCHAYAT, DHARMAPURI PANCHAYAT UNOIN, DHARMAPURI TALUK AND DHARMAPURI DISTRICT.

APPLICANT: Mrs.M.MANJULA W/o.Mr.MURUGESAN.

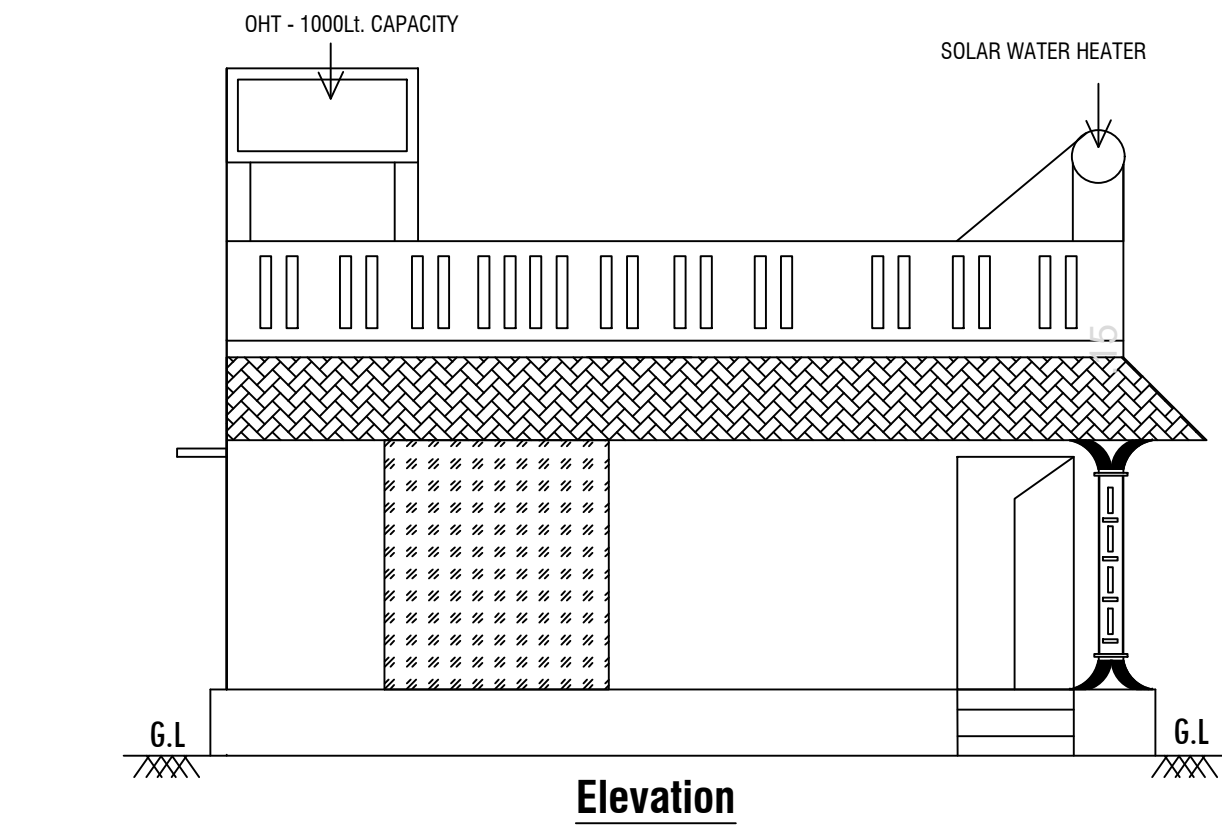

Office Use
Office Use
Technical Approval
Online Application No:SWP/BPA/084508/2023
Technical Approval issued.
This Document is Digitally Data Singed by
"PRESIDENT OF UNGRANAHALLI VILLAGE PANCHAYAT, DHARMAPURI PANCHAYAT UNION". So any seal or Sign is not necessary.

Joinery Details		
M.D	Main Door	1.06 X 2.13
D	Door	0.90 X 2.13
D1	Door	0.76 X 2.13
W	Window	1.22 X 0.90
W1	Window	0.90 X 0.90
V	Ventilator	0.61 X 0.46

Area Statement		
Particulars	Sq.ft	Sq.mt
Site Area	1308.00	121.52
Ground Floor Plinth Area	928.72	86.28
Ground Floor Carpet Area	667.26	61.99
Head Room Area	121.25	11.26
Total Buildup Area	1049.97	97.54

All Dimensions are in Feet		
Site Boundary		
Proposed		
Road		

Mrs.M.Manjula
W/o.Mr.Murugesan...
Signature of Applicant

Er.M.Madhiyan D.C.E.,
TN Govt. Regd. Professional of DTCP,
R.E-III-No.09/2020
Dharmapuri - 8682809862.
Registered Engineer

By..... SRI VENI DEVELOPERS
Approval Planners & Property Developers
No.45-1, 1st Floor, Kandasamy Vathiyar Street,
Next to Municipality Office, Near BSNL Office,
Dharmapuri - 636701.
Cont: 8682809862, srivenidevelopers@gmail.com
We Provide all kind of Online Approval Drawings.....