
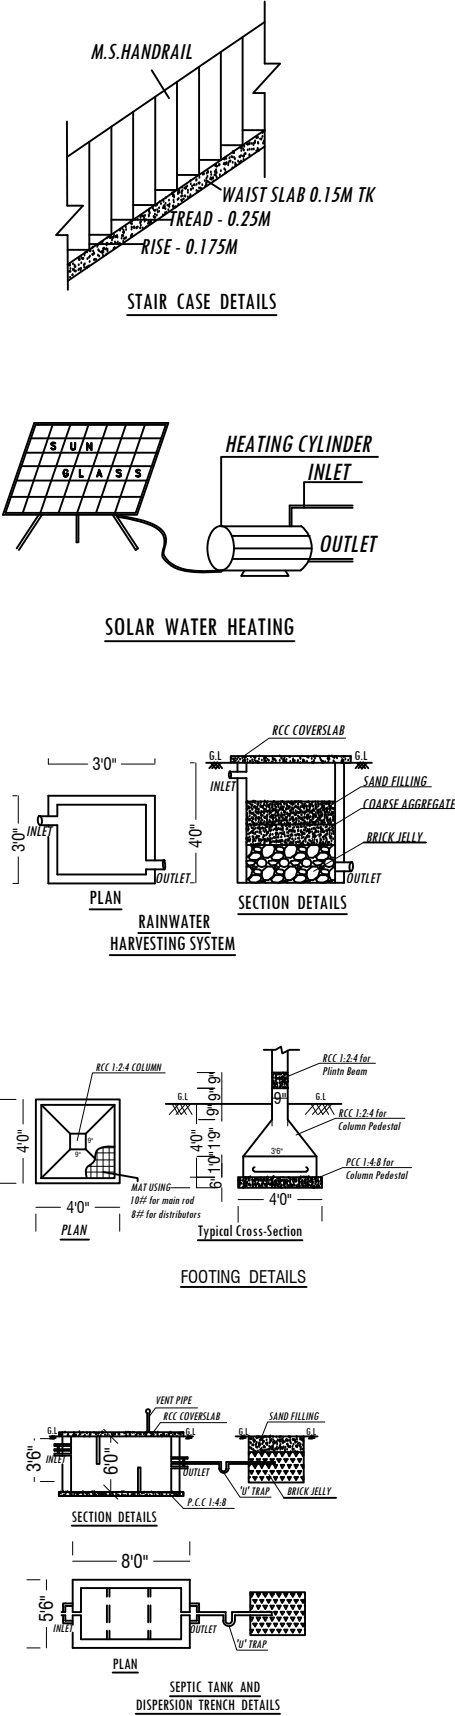
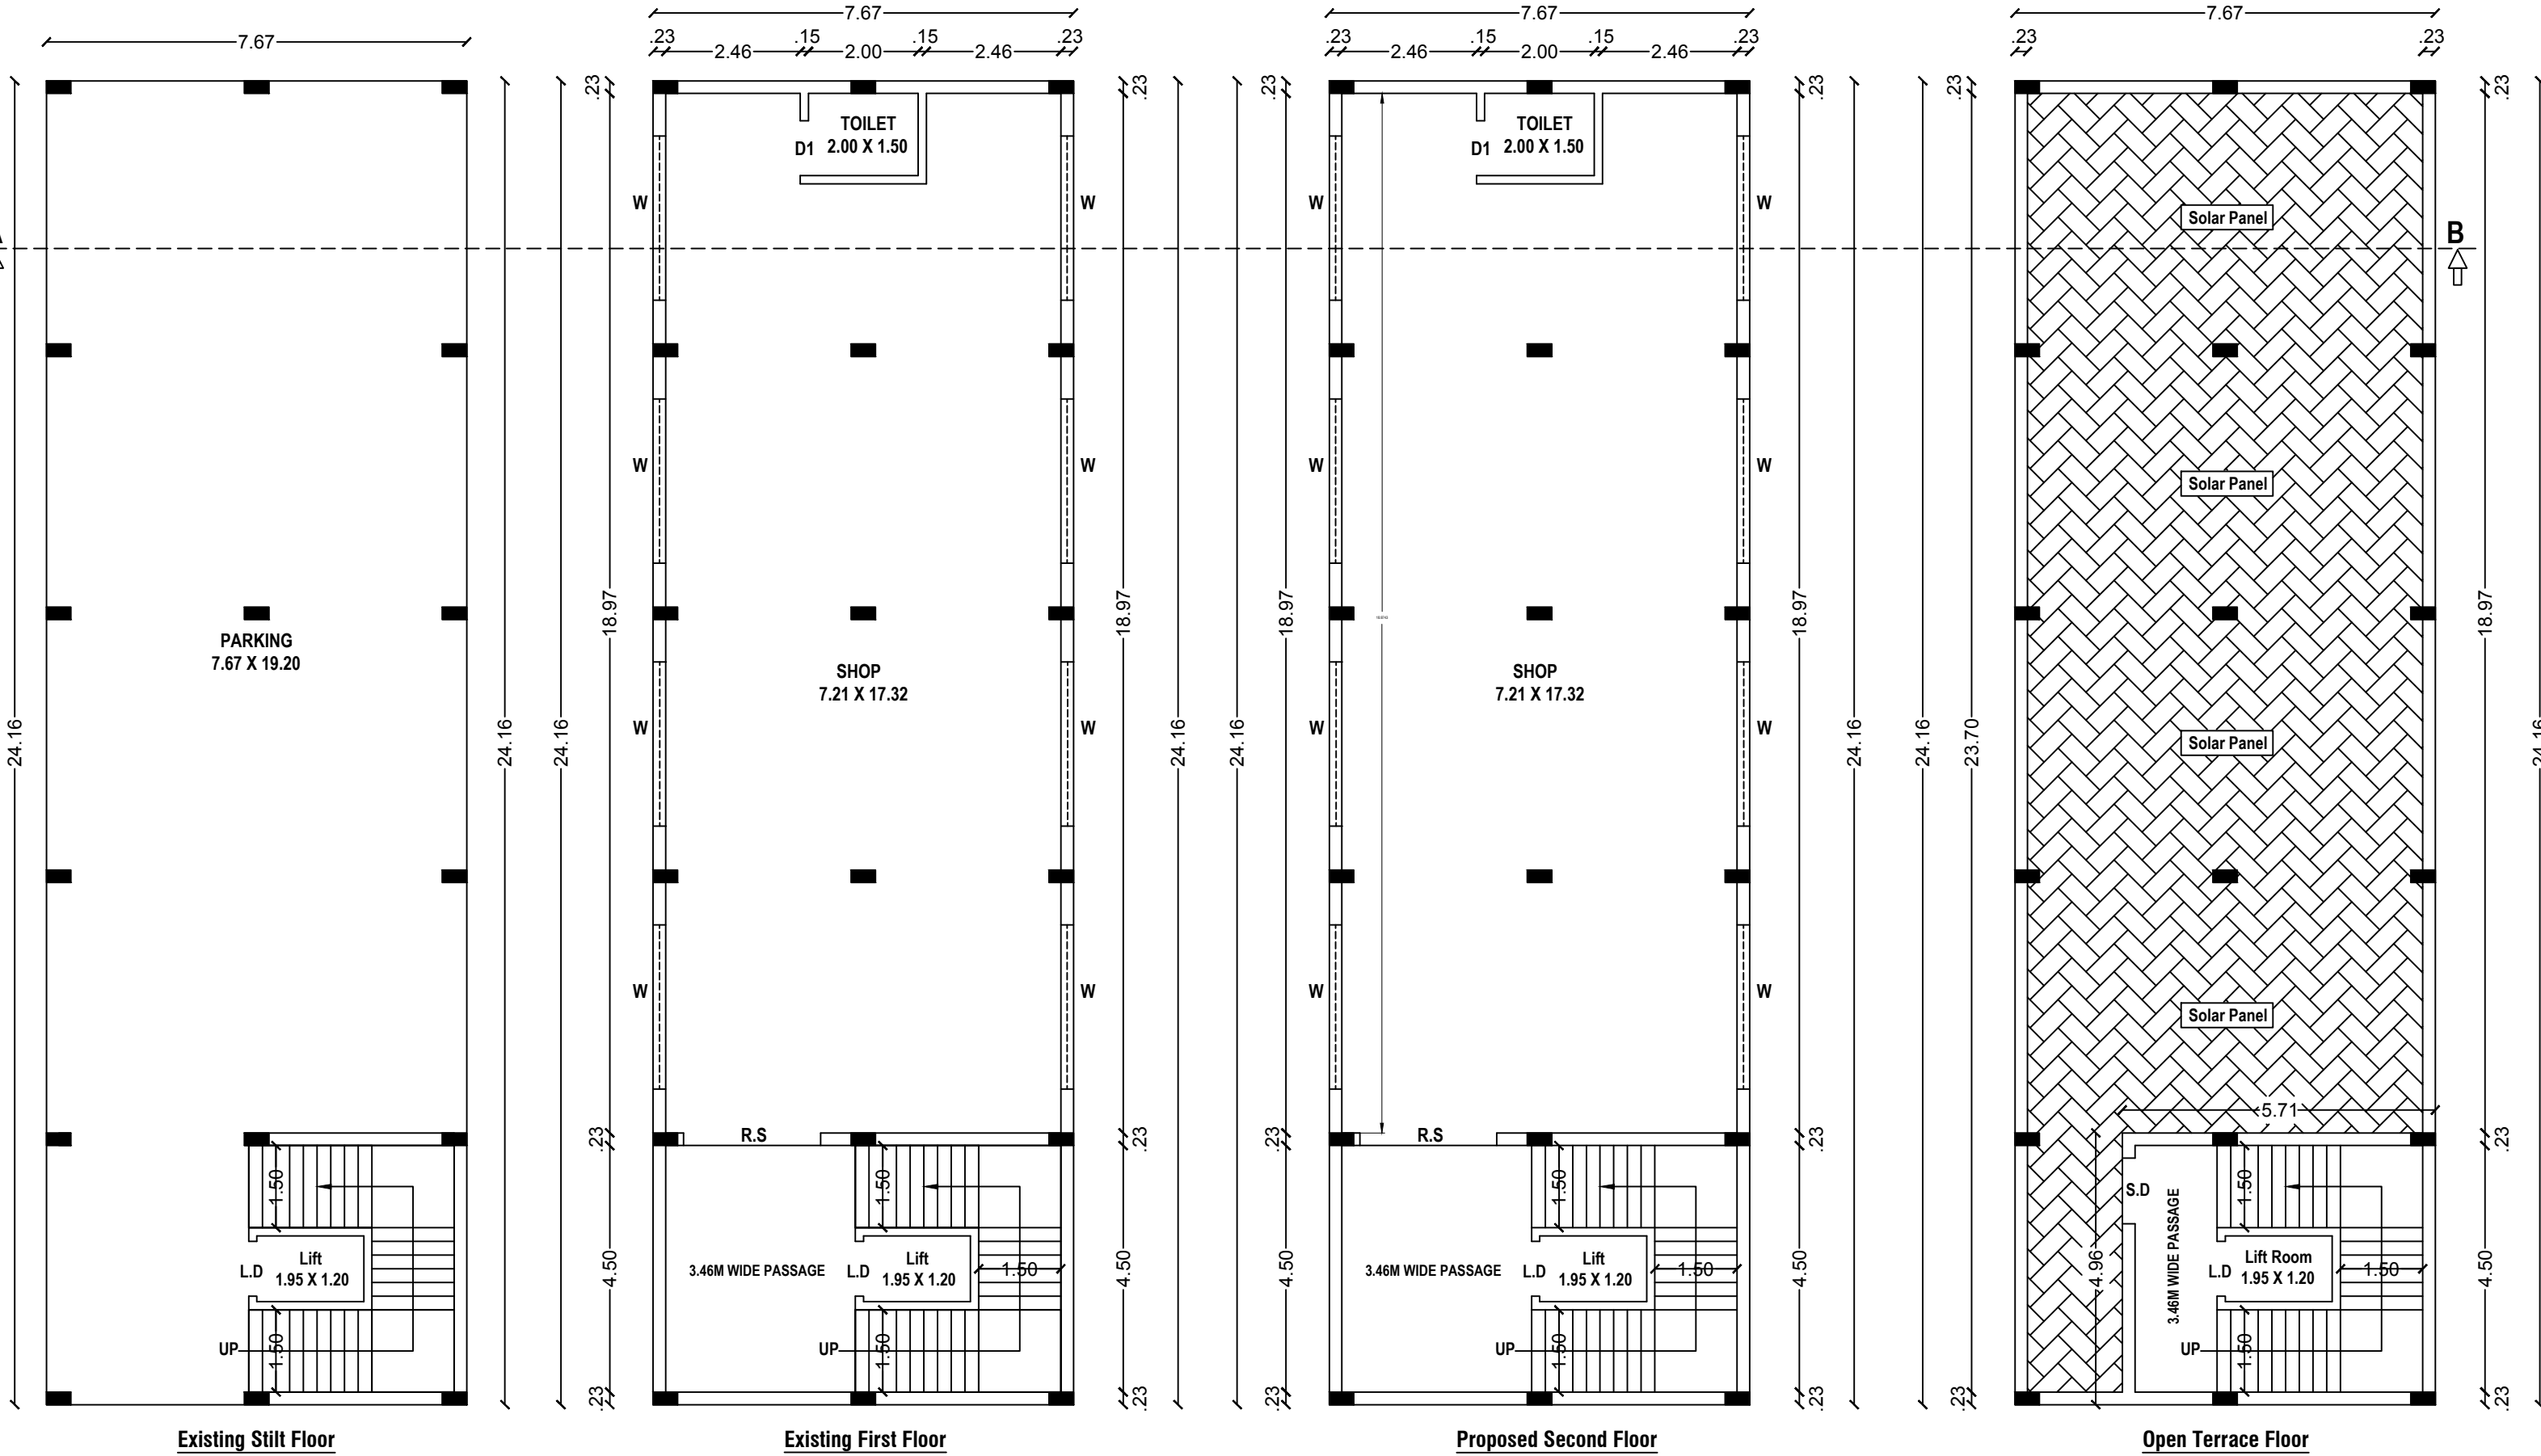
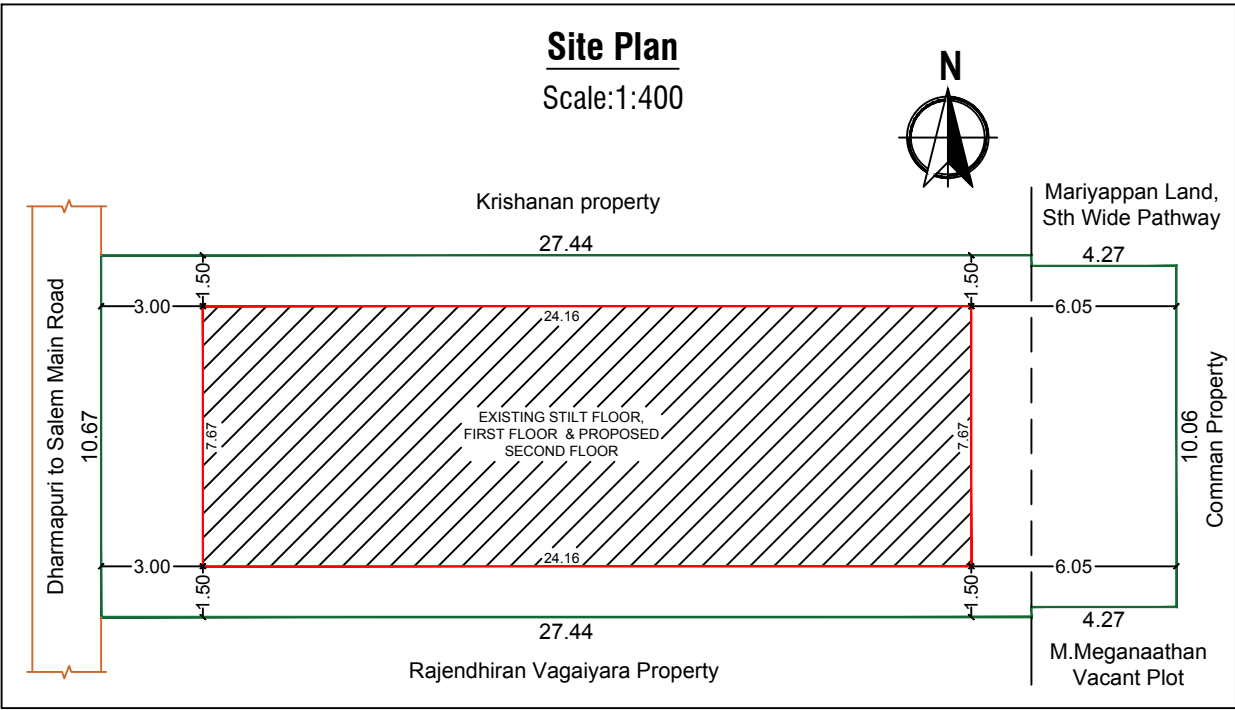


PLAN SHOWING THE EXISTING STILT FLOOR & FIRST FLOOR PROPOSED SECOND FLOOR CONSTRUCTION OF RCC ROOF COMMERCIAL BUILDING IN NATHAM S.F.Nos:320/12 & 320/15 AT VIRUPAKCHIPURAM VILLAGE, ELLAKIYAMPATTI PANCHAYAT, DHARMAPURI PANCHAYAT UNION, DHARMAPURI TALUK AND DHARMAPURI DISTRICT.

APPLICANT: 1.Mr.R.SUDHAKARAN S/o.Mr.RAMACHANDIRAN.
2.Mrs.K.K. USHA W/o.Mr.R.SUDHAKARAN.

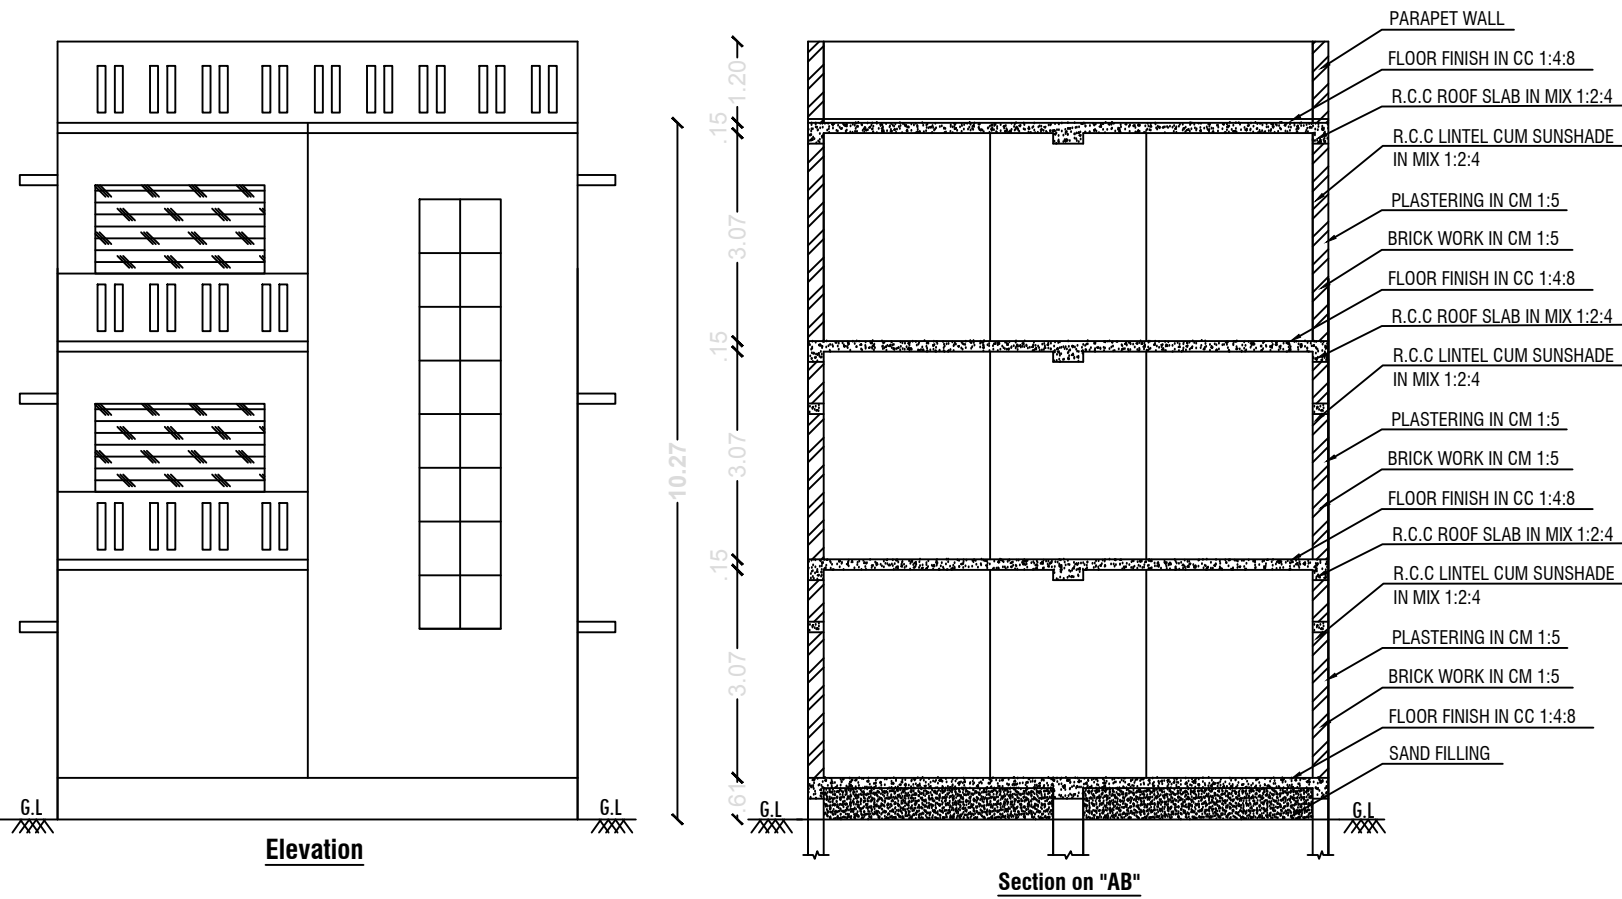

Office Use

Technical Approval

Technical Approval issued.

Online Application:SWP/BPA/085891/2023

This Document is Digitally Data Singed by

"PRESIDENT OF VIRUPACHIPURAM VILLAGE

ELAKKIYAMPATTI PANCHAYAT,

DHARMAPURI PANCHAYAT UNION". So any

seal or Sign is not necessary.

Joinery Details		
R.S	Rolling Shutter	2.50 X 2.13
L.D	Lift Door	1.00 X 2.13
D1	Door	0.76 X 2.13
W	Window	3.00 X 1.22
O	Open	0.90 X 1.22

Area Statement		
Particulars	Sq.ft	Sq.mt
Total Site Area	3612.00	335.56
Existing Stilt Floor Plinth Area (Parking) Non-FSI Area	1995.00	185.34
Existing Stilt Floor Carpet Area	1470.00	136.56
Existing First Floor Plinth Area	1995.00	185.34
Existing First Floor Carpet Area	1470.00	136.56
Proposed Second Floor Plinth Area	1995.00	185.34
Proposed Second Floor Carpet Area	1470.00	136.56

All Dimensions are in Meter Only.

Site Boundary	
Proposed	
Road	

A. Sudha Karan

K.K. Usha

1.Mr. R. Sudhakaran

S/o. Mr. Ramachandiran...

1.Mr. K. K. Usha

S/o. Mr. R. Sudhakaran...

Signature of Applicant

M. Madhyan

Er. M. Madhyan D.C.E.,

TN Govt. Regd. Professional of DTCP,

R.E-III-No.09/2020

Dharmapuri - 8682809862.

Registered Engineer

By.....

SRI VENI DEVELOPERS

Approval Planners & Property Developers

No.45-1, 1st Floor, Kandasamy Vathiyar Street,

Next to Municipality Office, Near BSNL Office,

Dharmapuri - 636701.

Con: 8682809862, srivenidevelopers@gmail.com

We Provide all kind of Online Approval Drawings.....