
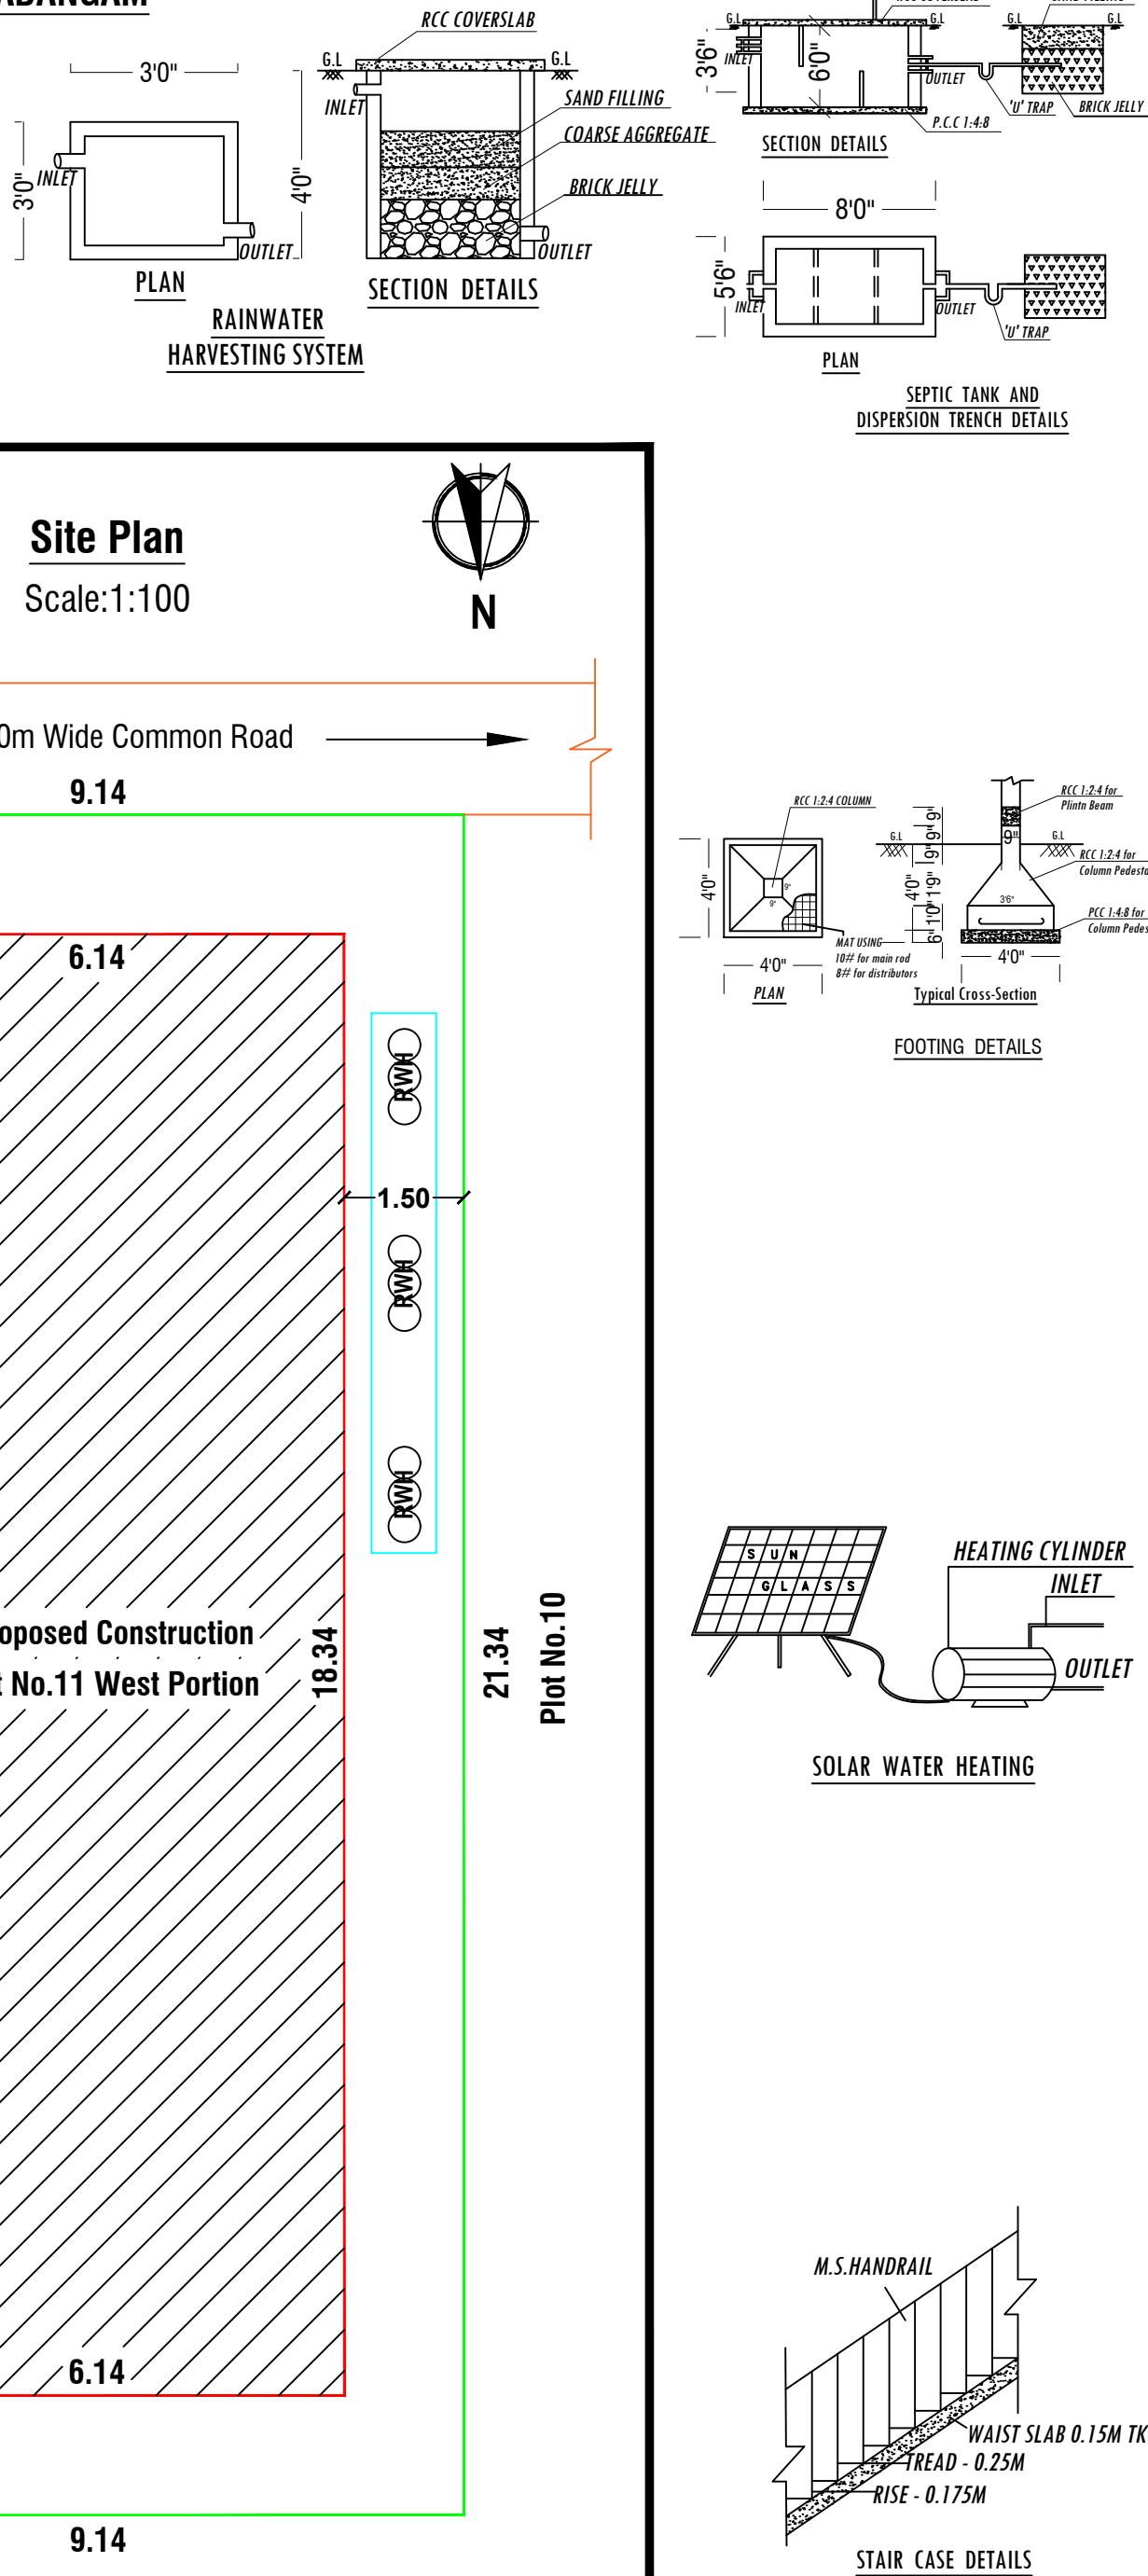
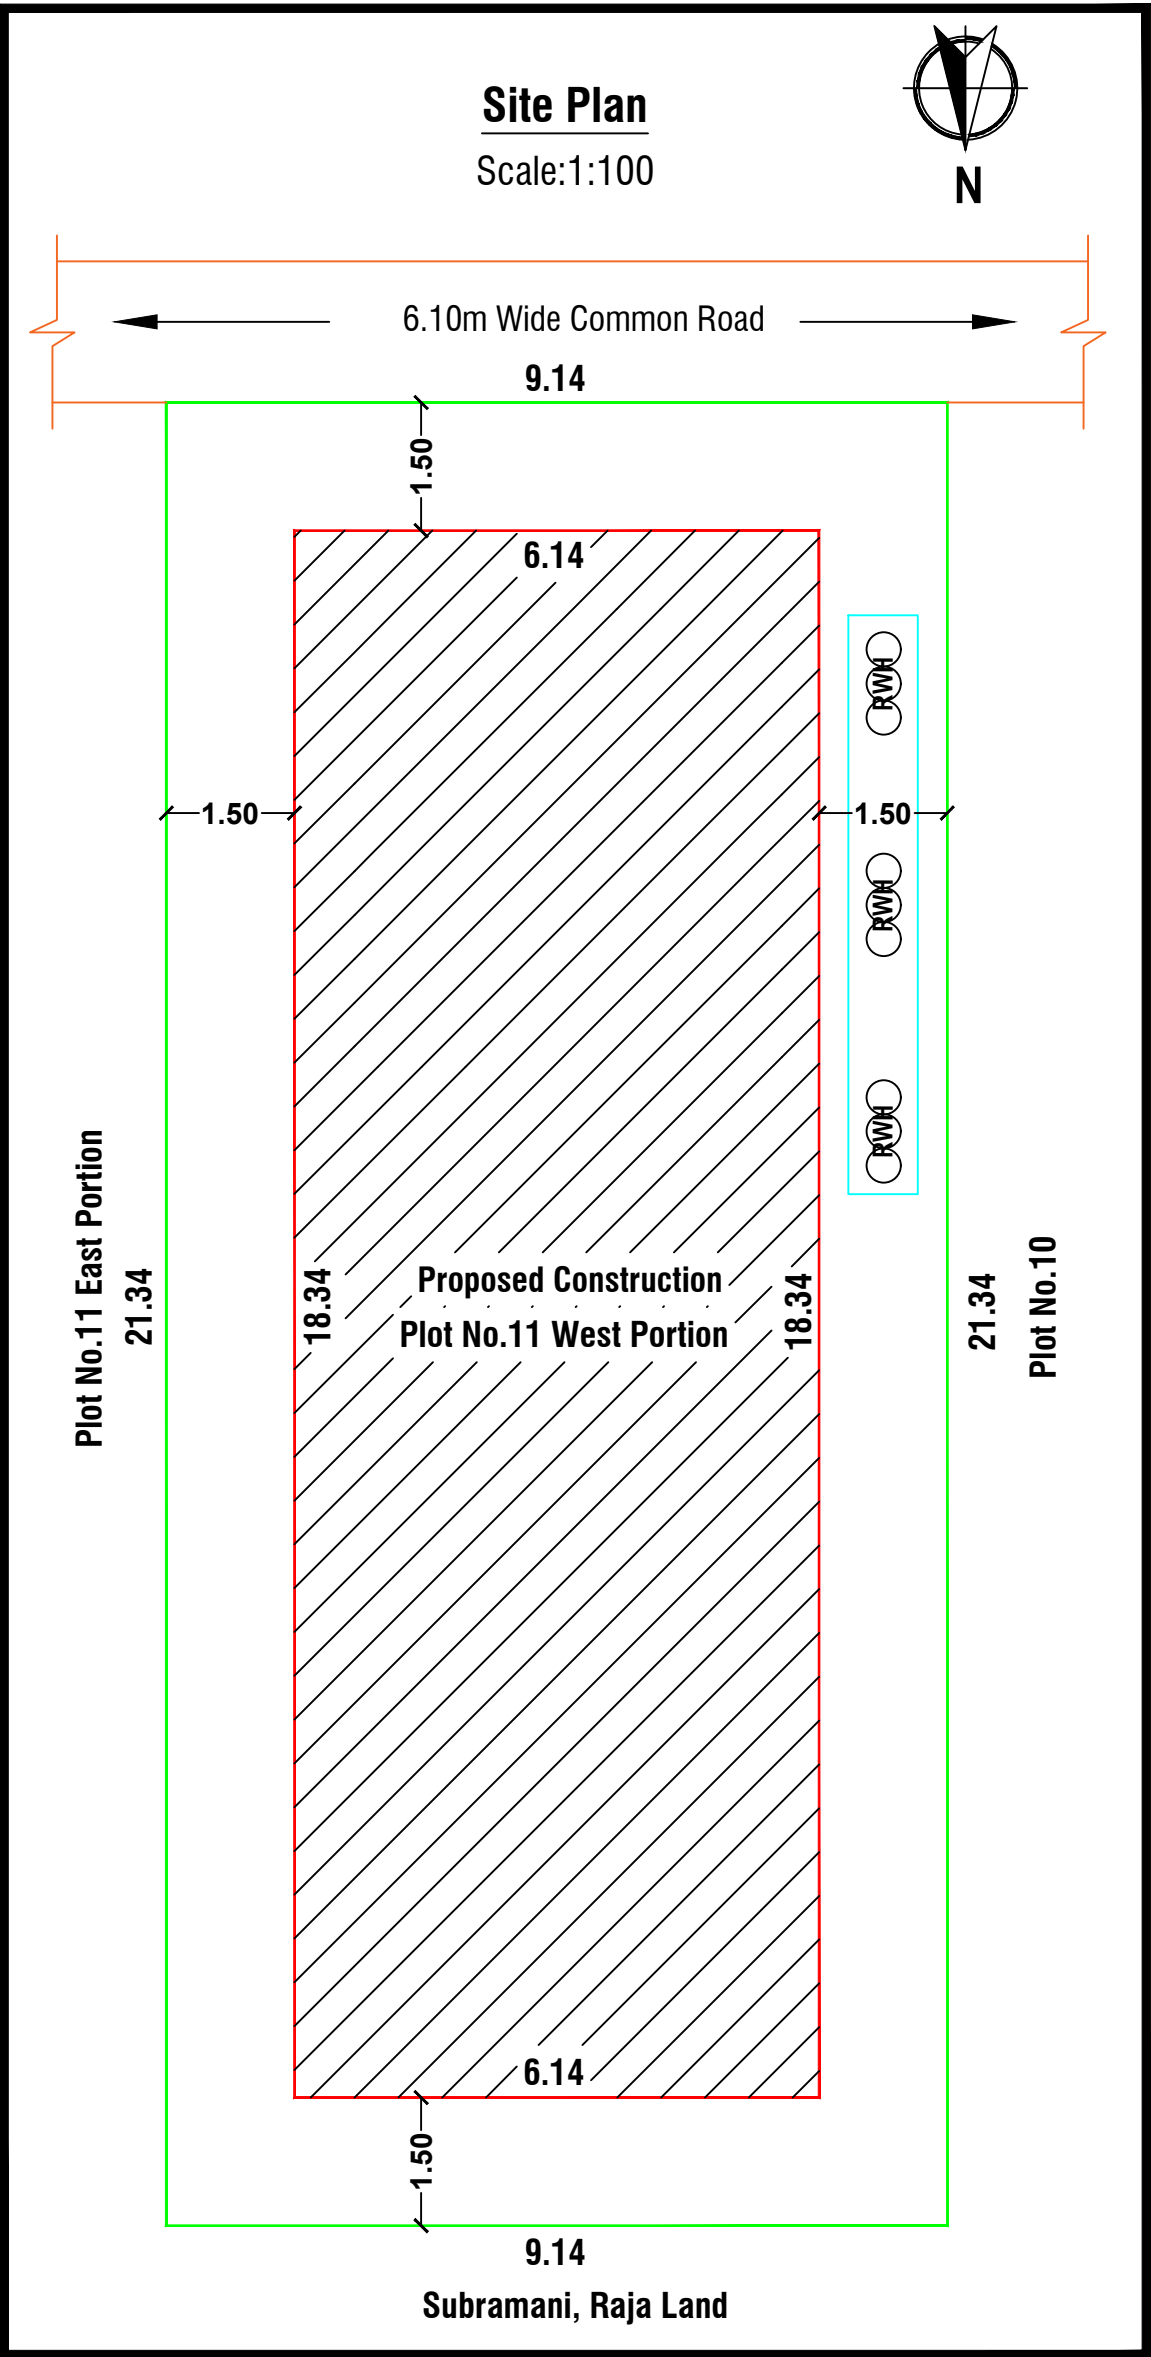


PLAN SHOWING THE PROPOSED CONSTRUCTION OF RCC ROOF RESIDENTIAL BUILDING AT PLOT No.11 West Portion, IN S.F.No:73/1A1B1, THADANGAM

VILLAGE AND PANCHAYAT, NALLAMPALLI PANCHAYAT UNION, NALLMAPALLI TALUK AND DHARMAPURI DISTRICT.

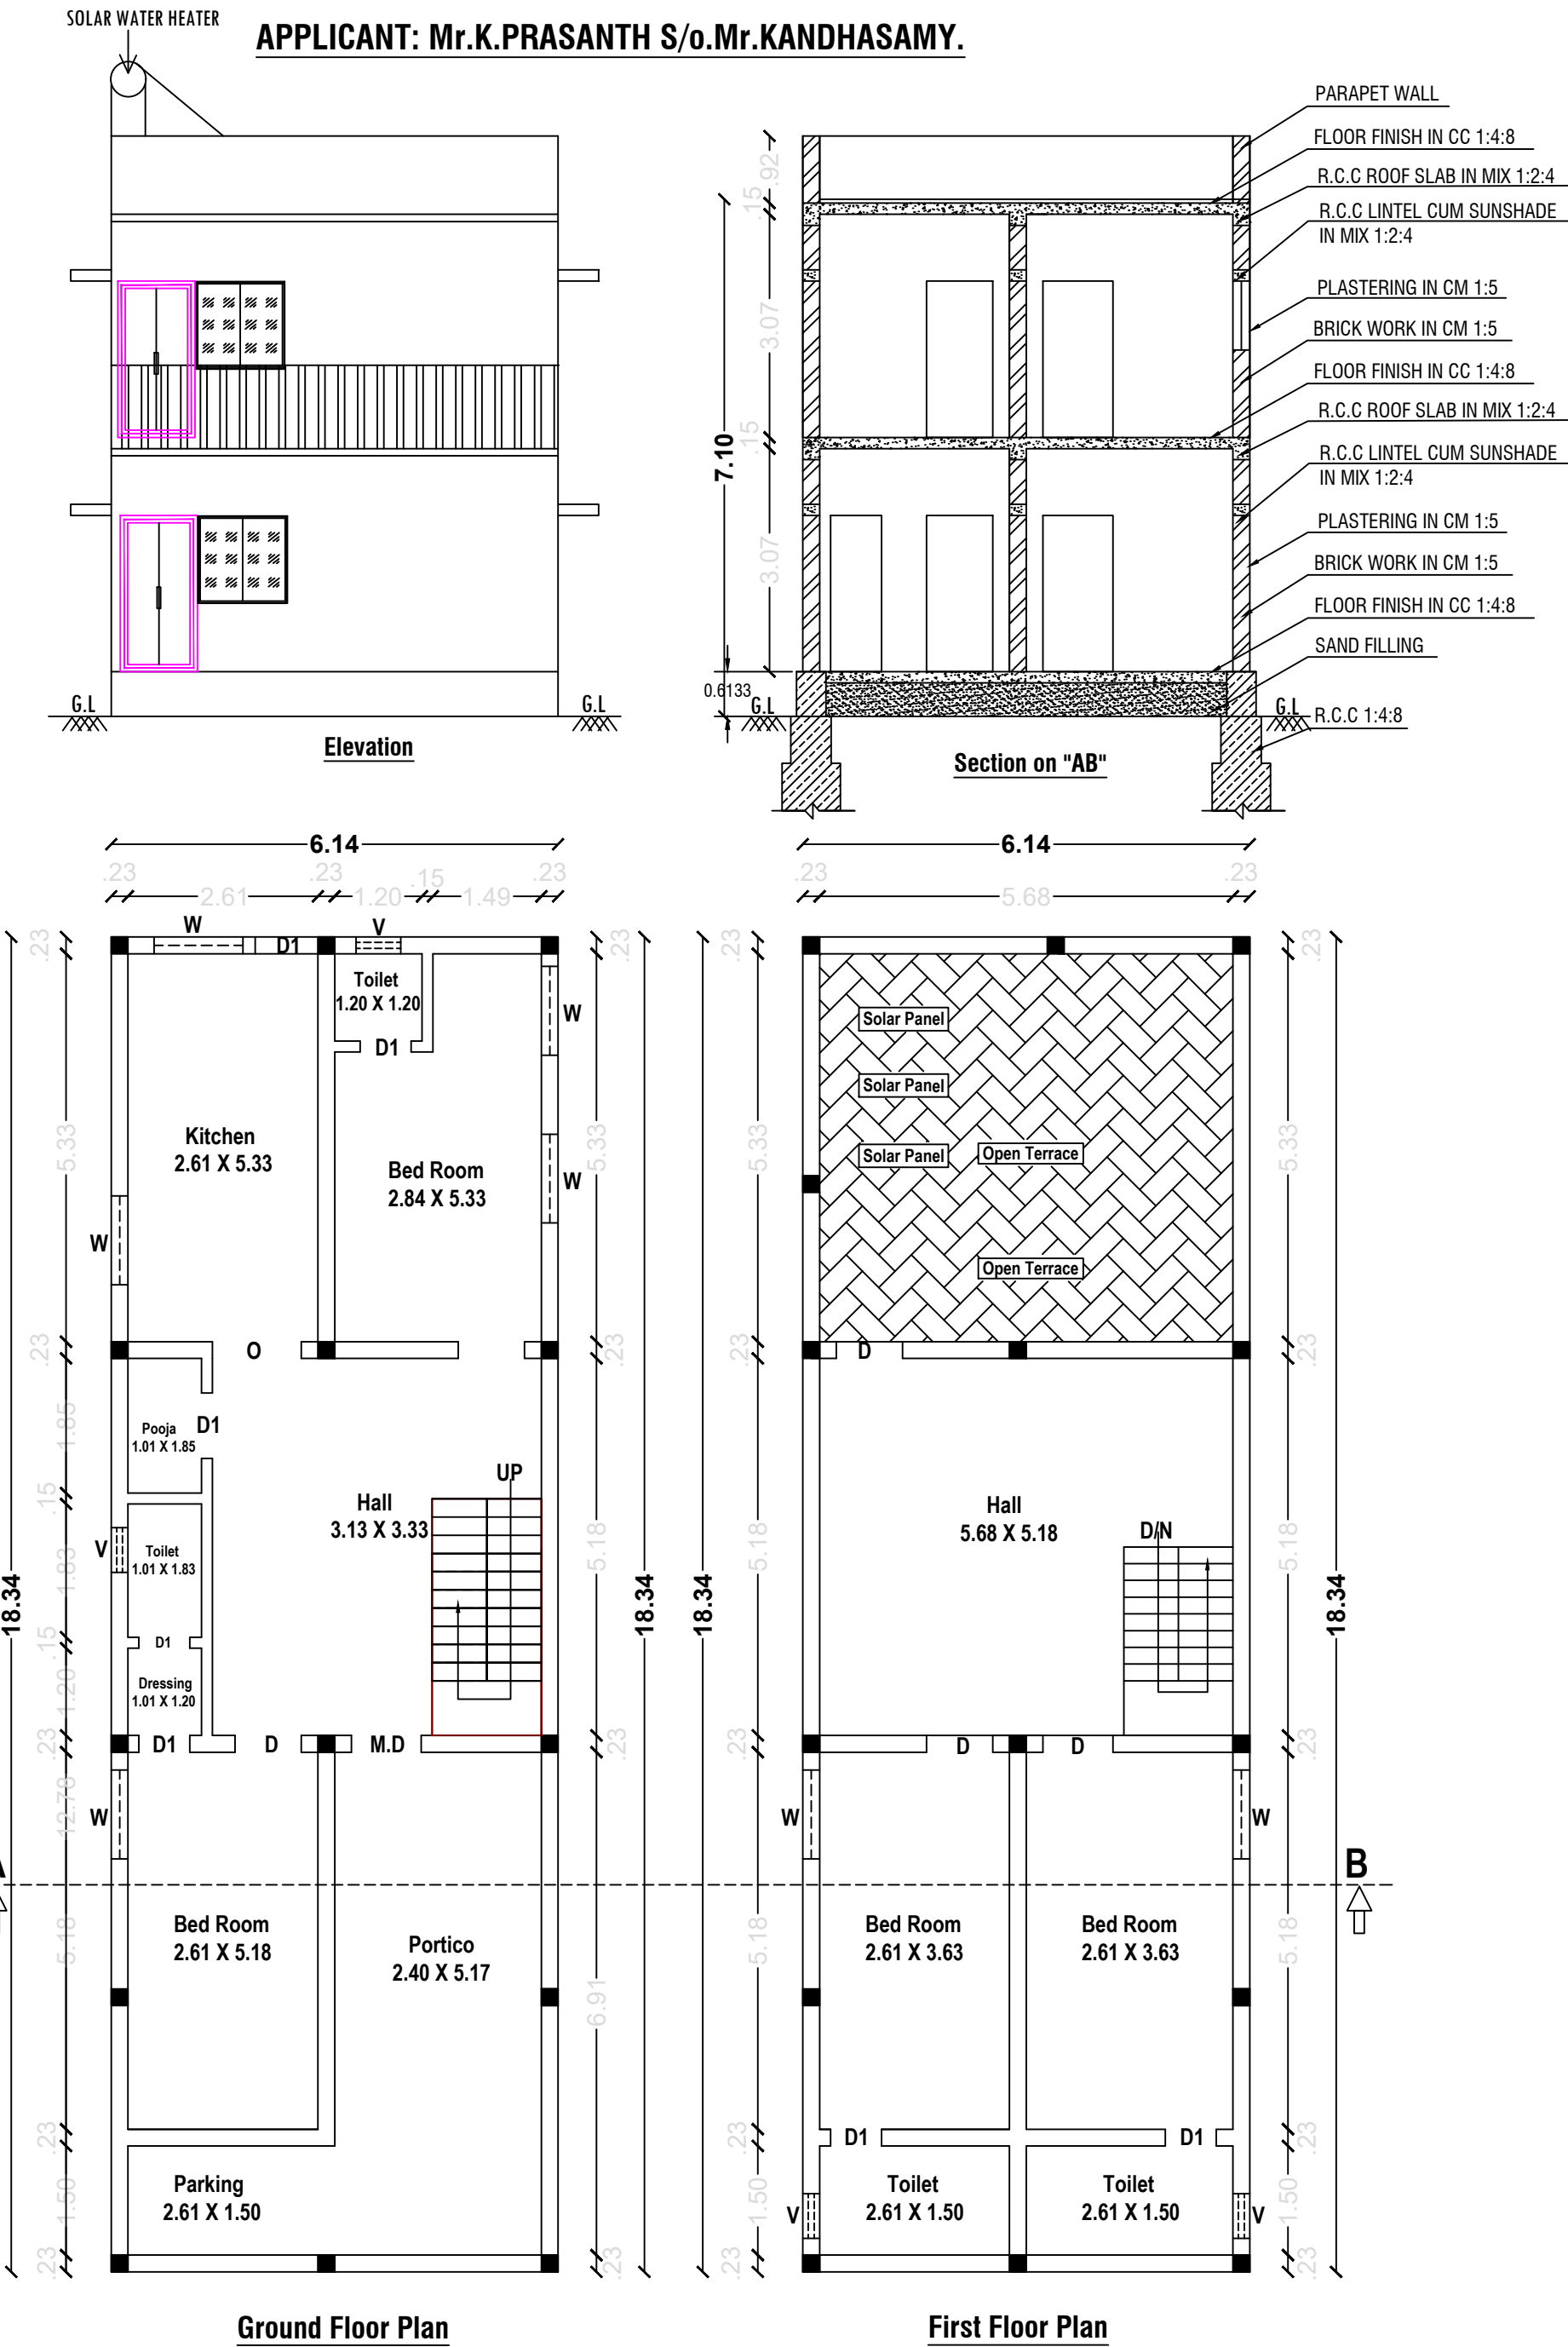

Office Use

Technical Approval

Technical Approval issued.

Online Application No.SWP/BPA/086102/2023

This Document is Digitally Data Singed by

"PRESIDENT OF THADANGAM VILLAGE PANCHAYAT, NALLAMPALLI PANCHAYAT UNION". So any seal or Sign is not necessary.

Note:-

** This plot has been Regularized by the TN Govt. DTCP, Dharmapuri District, Deputy Director(i), Na.Ka.No.668/2019/DD-2, Approval Number.168/2019, Dated on 07-06-2019.

Joinery Details		
M.D	Main Door	1.06 X 2.13
D	Door	0.90 X 2.13
D1	Door	0.76 X 2.13
W	Window	0.90 X 1.22
O	Open	0.90 X 1.22
W1	Window	1.22 X 1.22
V	Ventilator	0.61 X 0.46

Area Statement		
Particulars	Sq.ft	Sq.mt
Plot Area	2100.00	195.09
G.F Plinth Area	1212.13	112.61
G.F Carpet Area	1093.19	101.56
F.F Plinth Area	844.65	78.47
F.F Carpet Area	753.26	69.98
Total Buildup Area	2056.78	191.08

All Dimensions are in Meter Only.

Site Boundary

Proposed

Road

Mr.K.Prasanth

S/o.Mr.Kandhasamy...

Signature of Applicant

Er.M.Madhiyan D.C.E.,

TN Govt. Regd. Professional of DTCP,

R.E-III-No.09/2020

Dharmapuri - 8682809862.

Registered Engineer

By....

SRI VENI DEVELOPERS

Approval Planners & Property Developers

No.45-1, 1st Floor, Kandasamy Vathiyar Street,

Next to Municipality Office, Near BSNL Office,

Dharmapuri - 636701.

Cont: 8682809862, srivenidevelopers@gmail.com

We Provide all kind of Online Approval Drawings.....